

TENANT FINISH FOR:
BUTLER COUNTY MENTAL HEALTH



1800 PRINCETON RD.

HAMILTON, OHIO 45011

VICINITY MAP

BUILDING CODE NOTES

SHEET INDEX

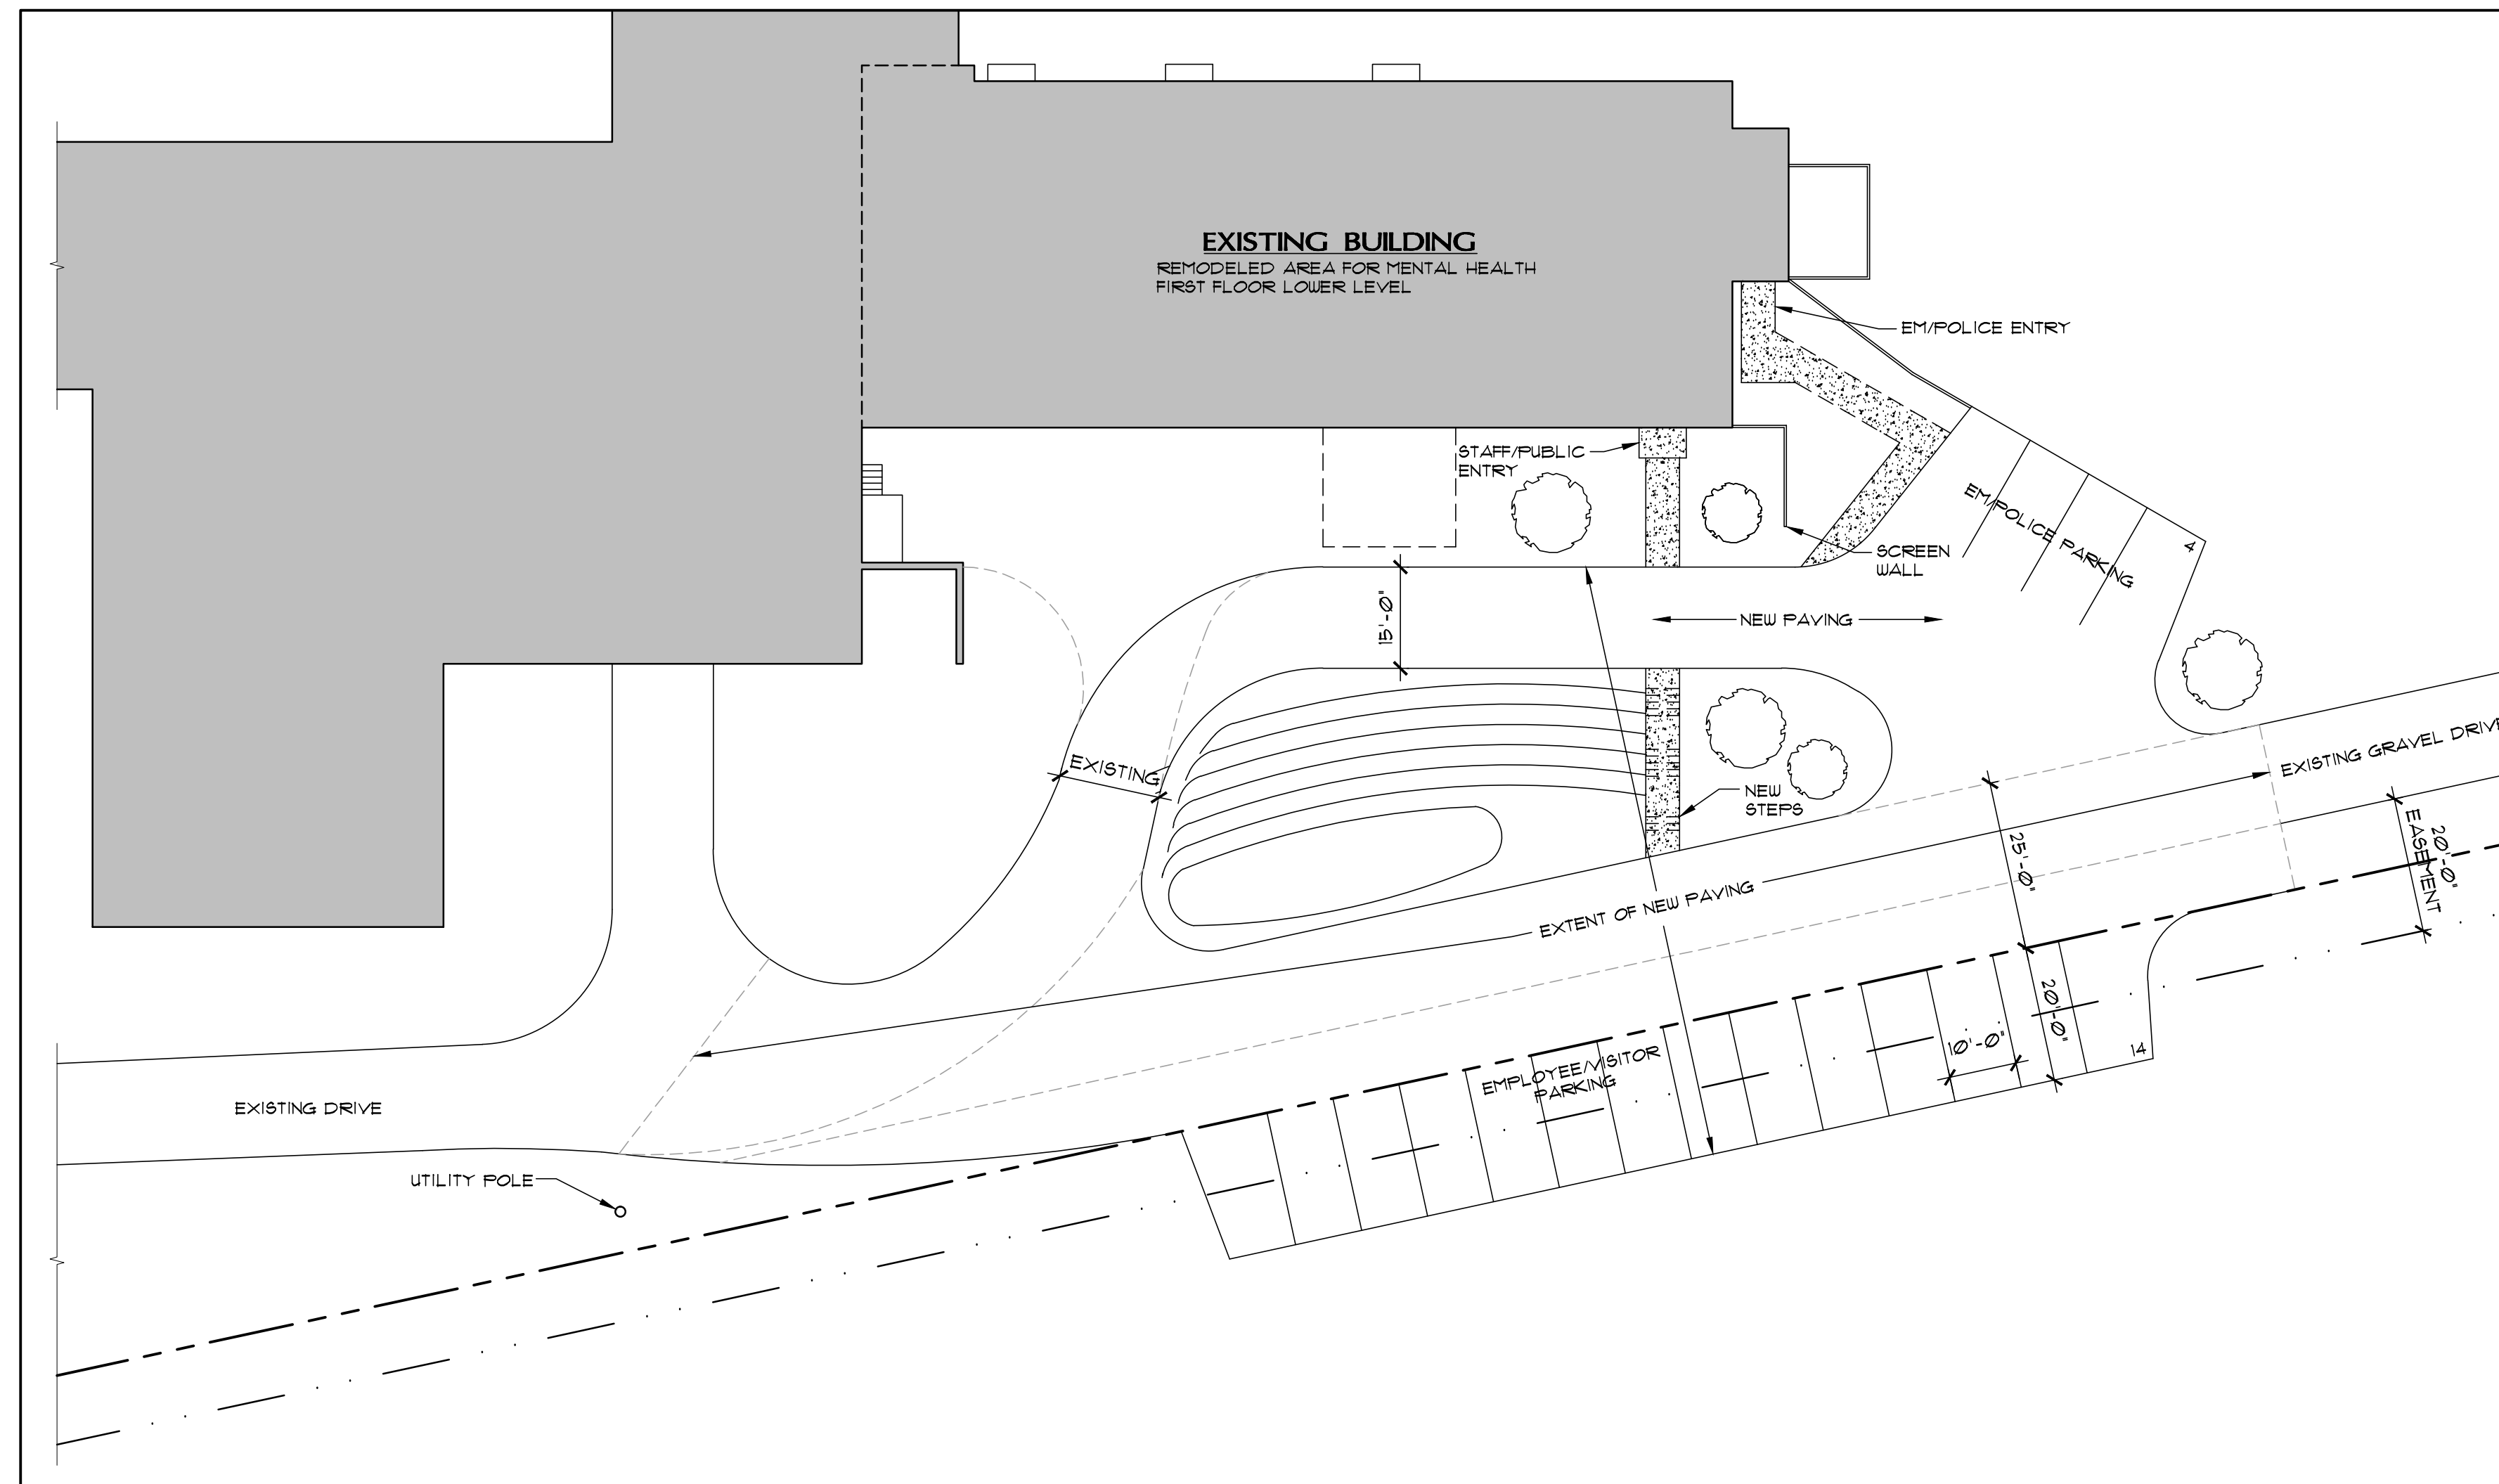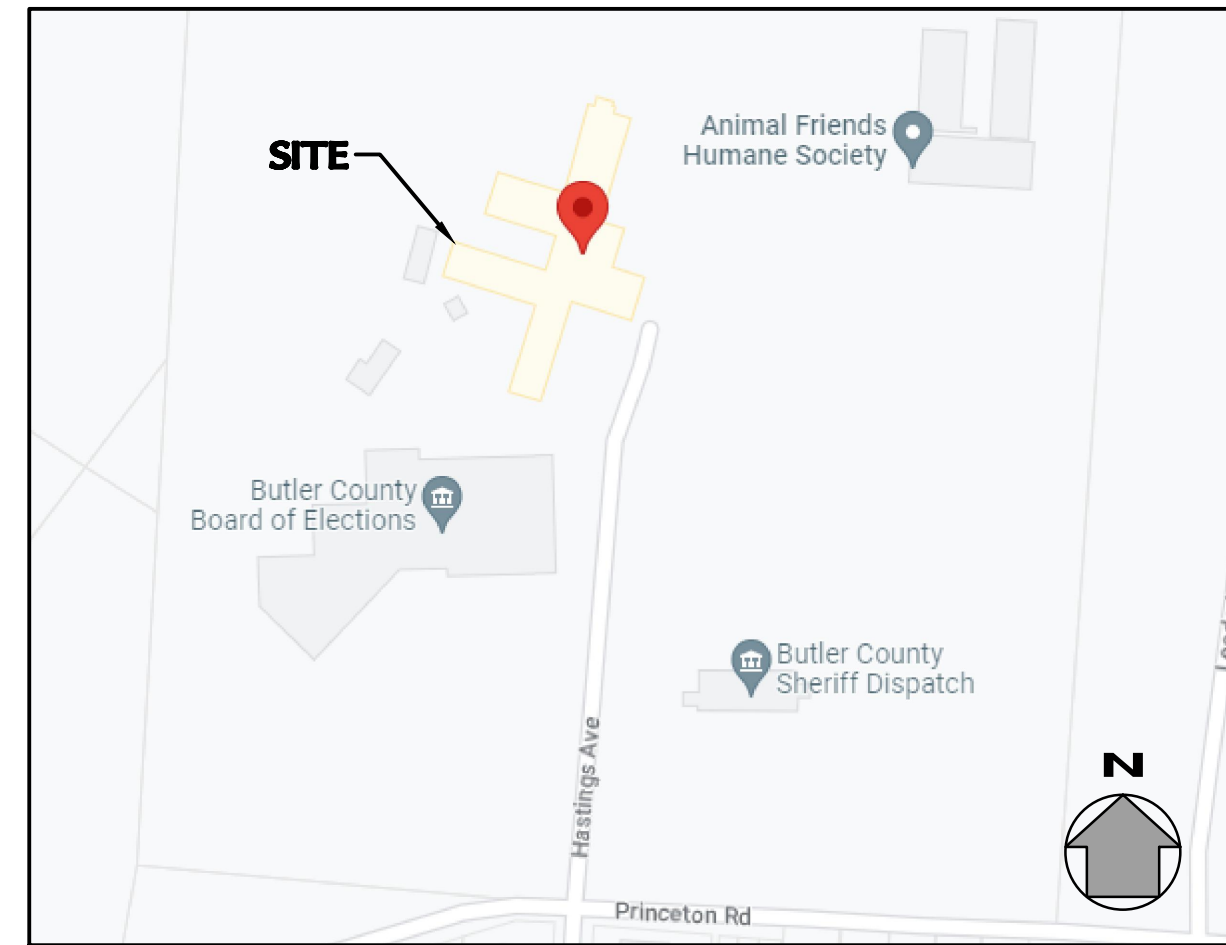


SITE PLAN
 SCALE: 1"=20'

TENANT-FIT-UP FOR:
BUTLER COUNTY MENTAL HEALTH FACILITY
 1800 PRINCETON RD.
 HAMILTON, OHIO 45011

DISCLAIMER:
 THESE DRAWINGS SHALL NOT BE REPRODUCED OR COPIED WITHOUT
 WRITTEN PERMISSION FROM DECKER & ASSOCIATES, ARCHITECTS, LLC.

DECKER & ASSOCIATES
 architects
 Architectural Design & Planning Services

1100 Central Avenue 2nd Floor
 Middletown, OH 45044
 Ron Decker, Architect 513.464.2677

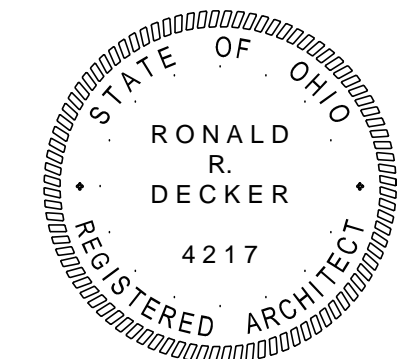

DATE	REVISION

© Copyright 2022,
 Decker & Associates, Architects, LLC.

TITLE SHEET
 22bc045

TS

A:\DWG\Plan\1800Princeton\22bc045.dwg 3/16/2022 3:57 PM by Decker & Associates - Architects, LLC