



GOLDSTONE
ARCHITECTURE

CONSULTANTS

PROJECT

TOWN OF
BENNINGTON

650 MAIN ST.
BENNINGTON, VT.
05201

PHASE: FEASIBILITY

[illegible]

NOT FOR CONSTRUCTION

PROJECT NUMBER:


DATE: 09/02/22

DRAWN BY: TS/EB

CHECKED BY: JG/JB

EXISTING BASEMENT FLOOR PLAN


EC100

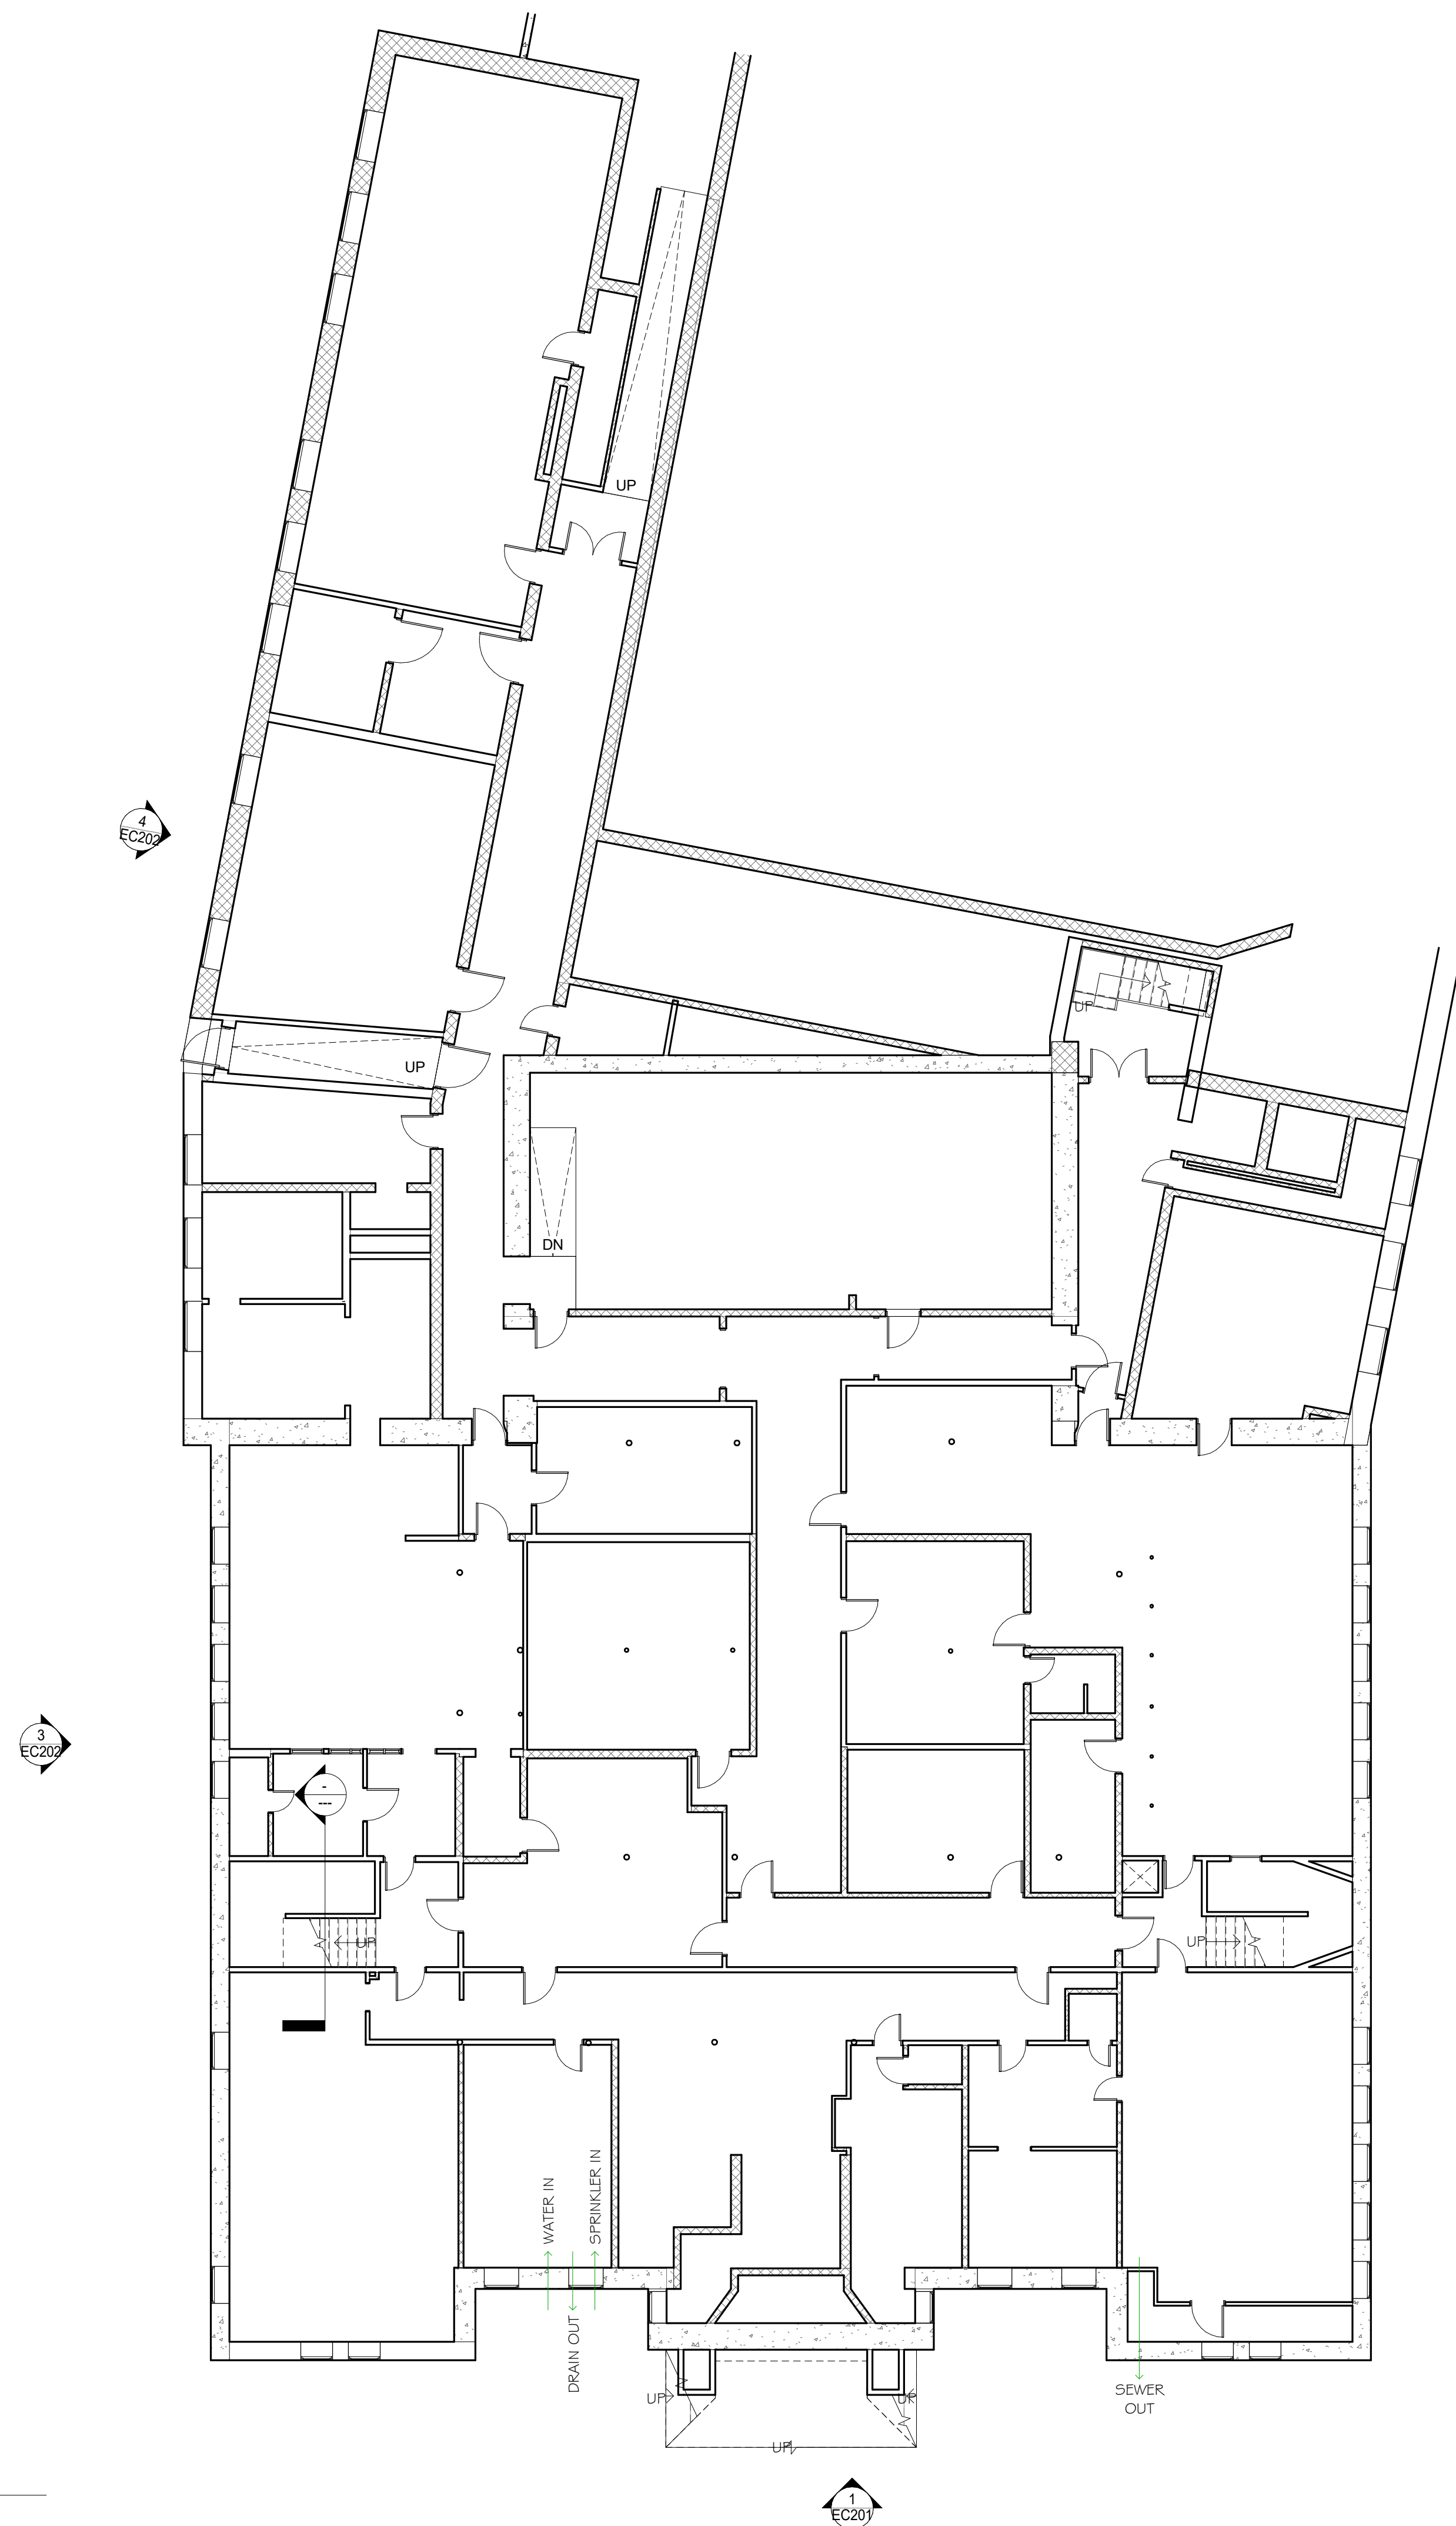

① EXISTING BASEMENT PLAN
3/32" = 1'-0"

WALL TYPE LEGEND

	EXISTING STUD WALL
	EXISTING MASONRY WALL
	EXISTING CONCRETE WALL
	NEW WALL

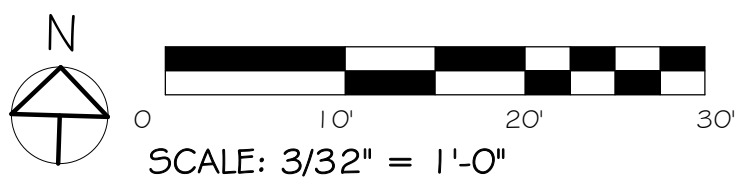



GOLDSTONE
ARCHITECTURE

CONSULTANTS

PROJECT

OLD BENN HIGH
RE-DEVELOPMENT
PROJECT

TOWN OF
BENNINGTON

650 MAIN ST.
BENNINGTON, VT.
05201

PHASE: FEASIBILITY

[illegible]

PRELIMINARY

NOT FOR CONSTRUCTION

PROJECT NUMBER:


DATE: 09/02/22

DRAWN BY: TS/EB

CHECKED BY: JG/JB

EXISTING FIRST FLOOR PLAN -
AREA-A


EC101.1

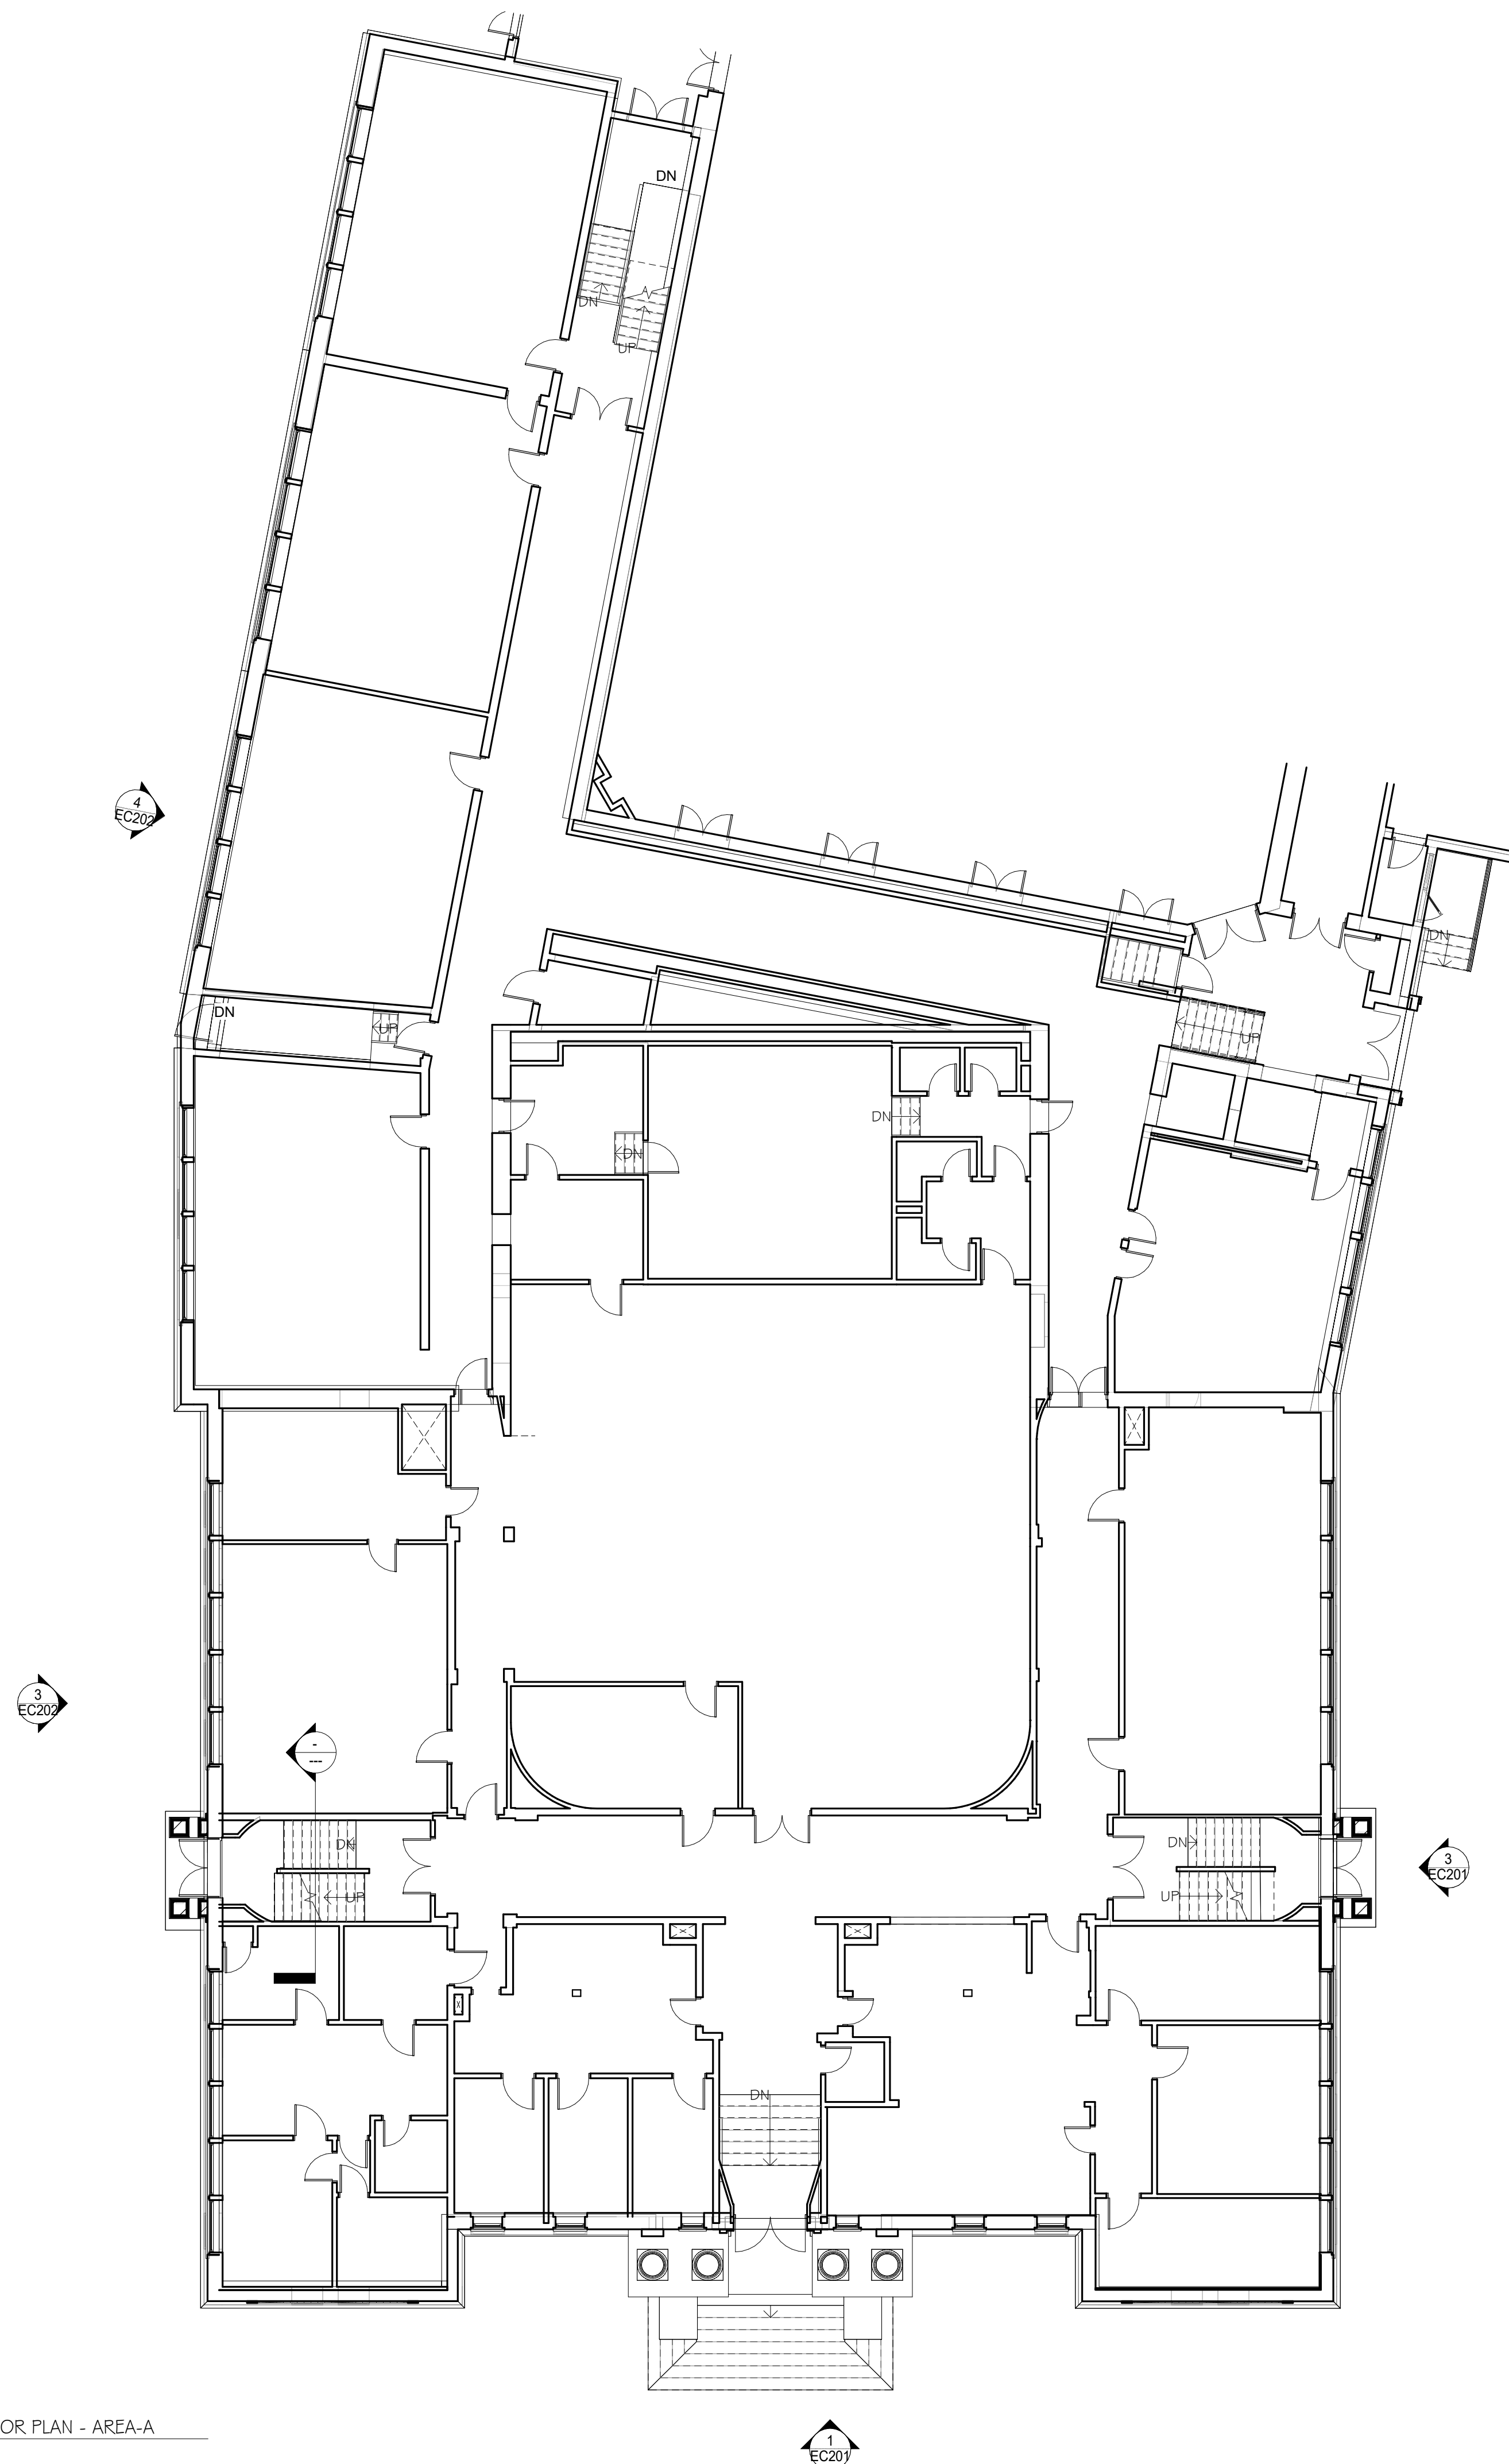


① EXISTING FIRST FLOOR PLAN - AREA-A
3/32" = 1'-0"


WALL TYPE LEGEND


	EXISTING STUD WALL
	EXISTING MASONRY WALL
	EXISTING CONCRETE WALL
	NEW WALL

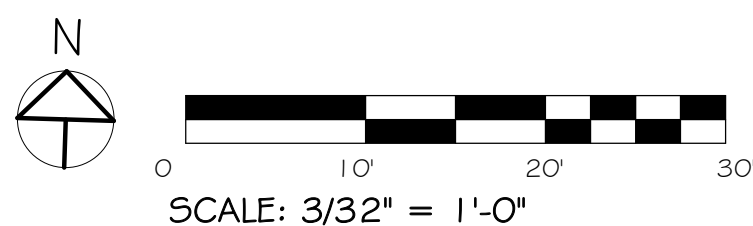

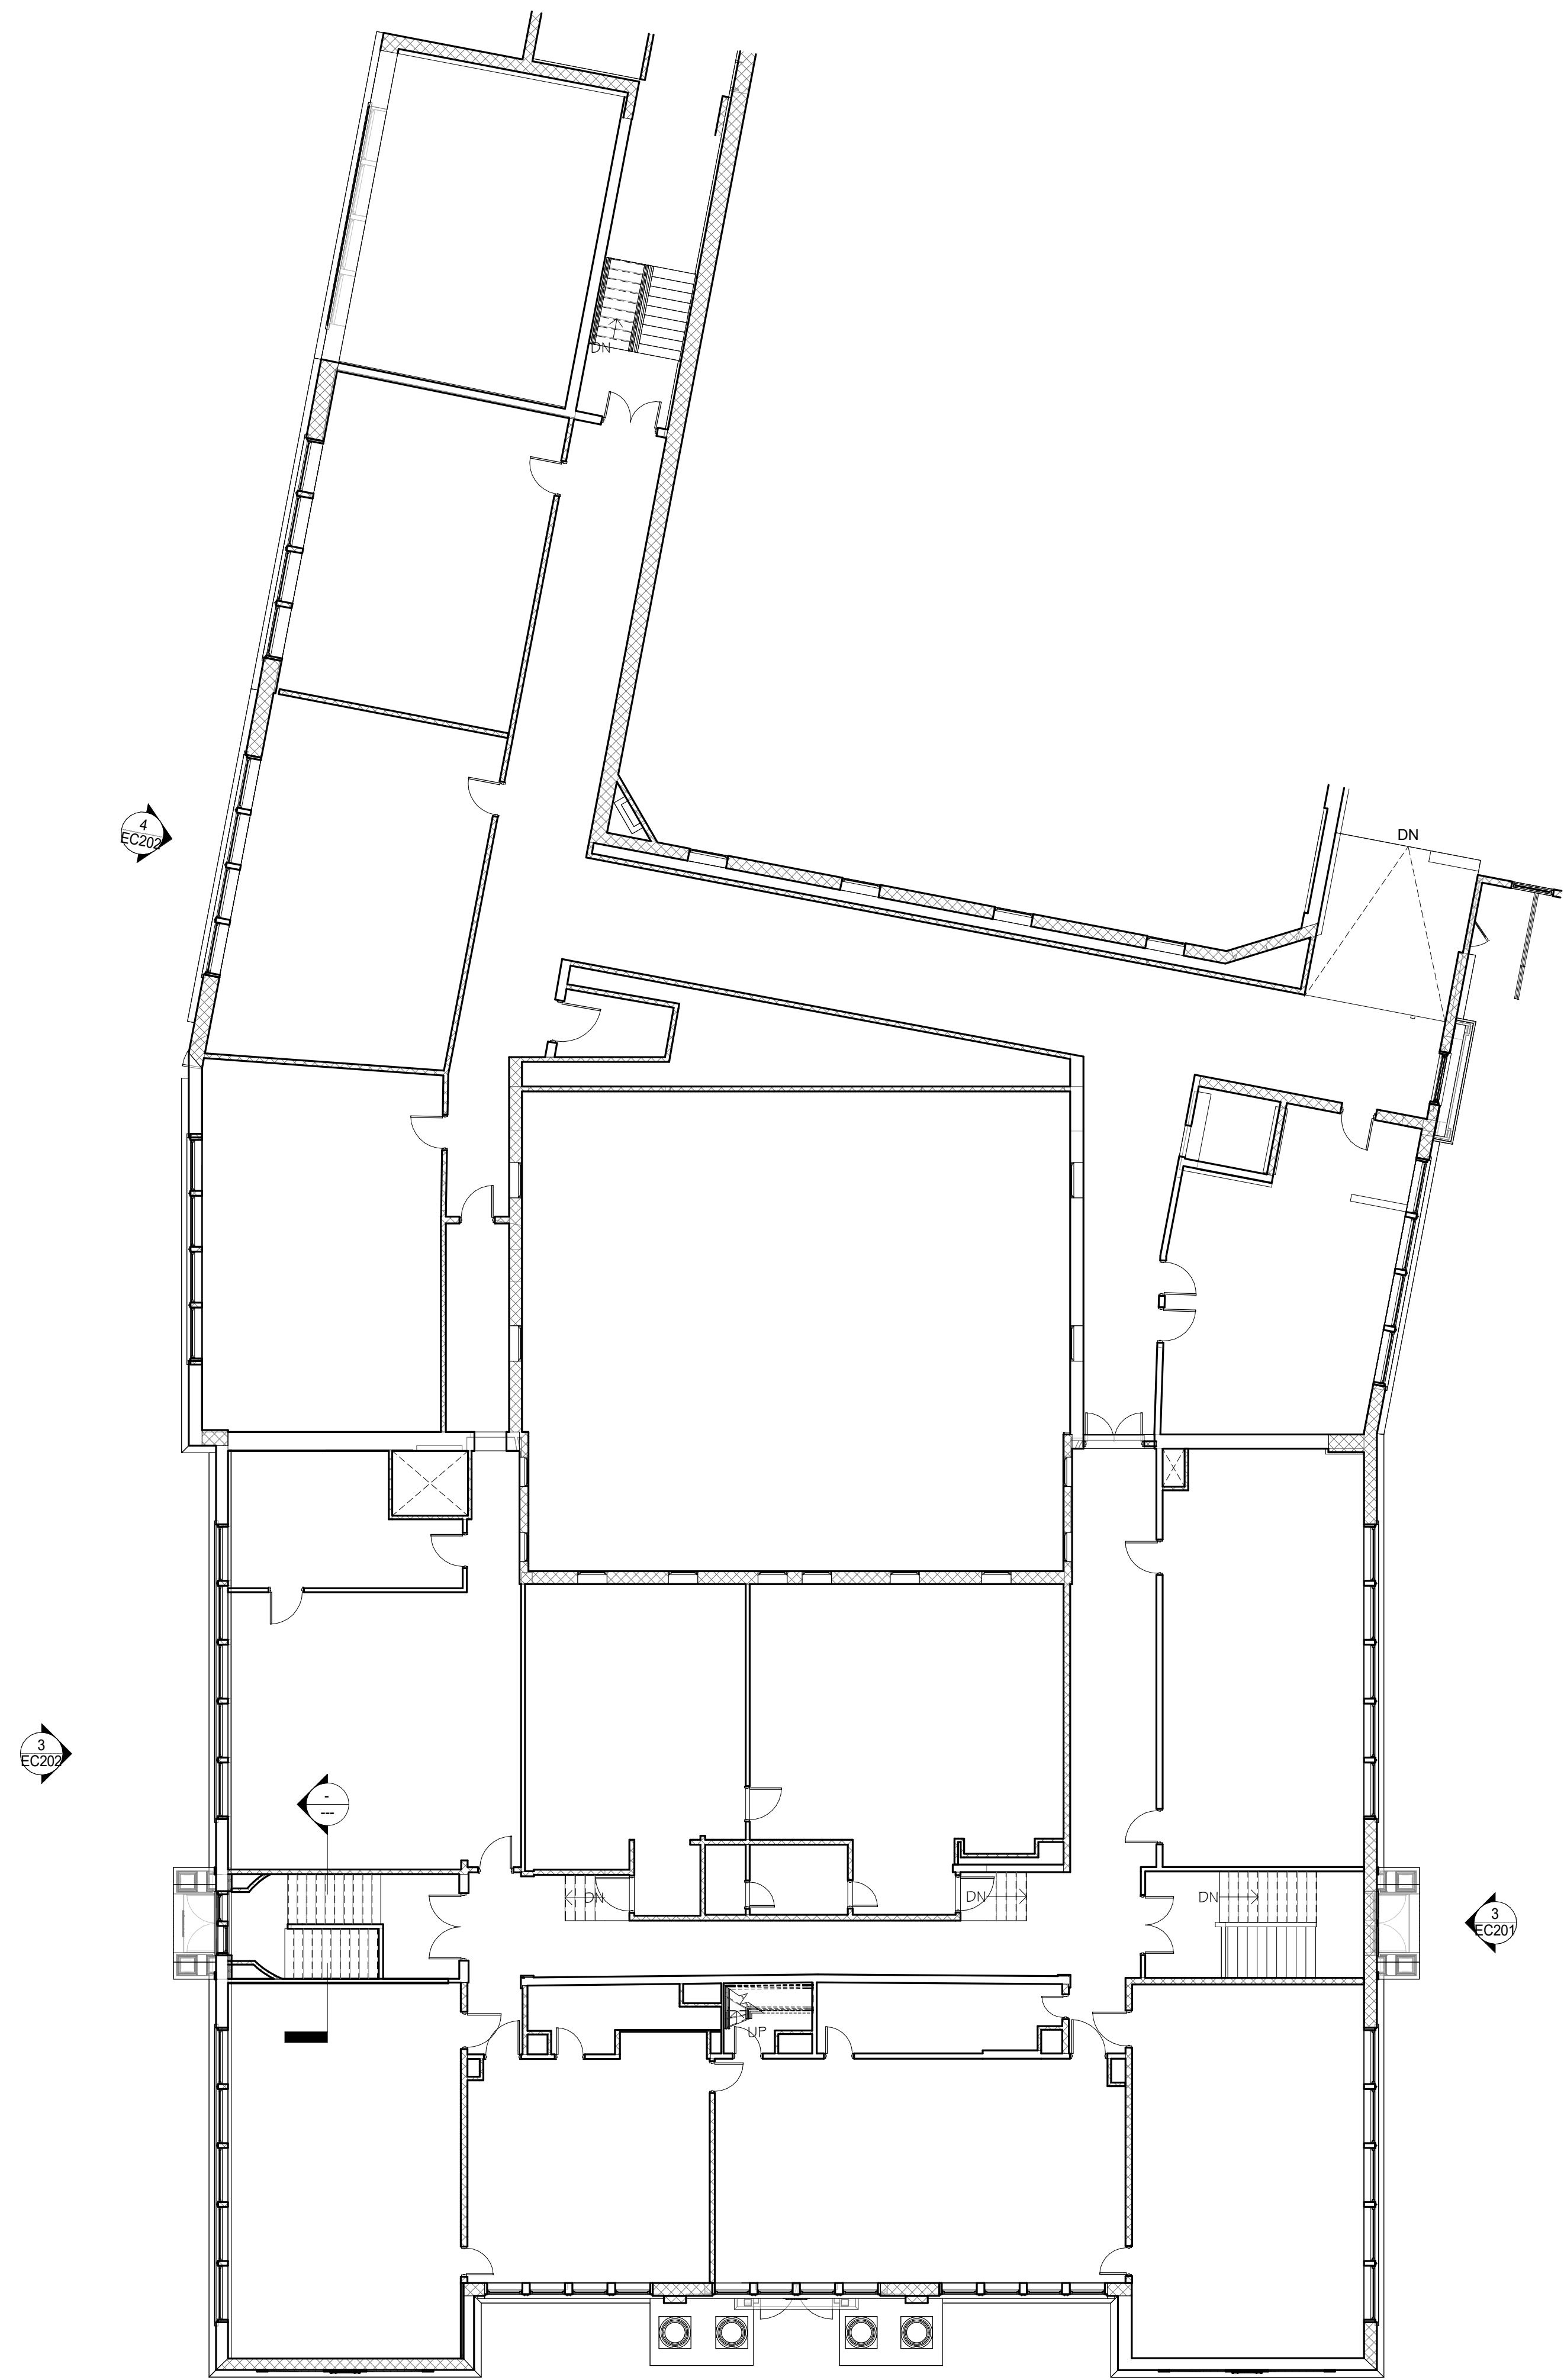

① EXISTING SECOND FLOOR PLAN - AREA-A
3/32" = 1'-0"

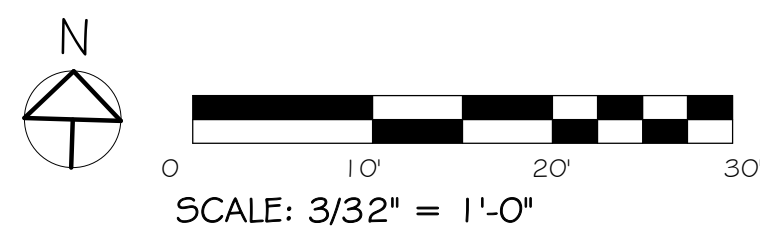

 WALL TYPE LEGEND	
	EXISTING STUD WALL
	EXISTING MASONRY WALL
	EXISTING CONCRETE WALL
	NEW WALL

GOLDSTONE ARCHITECTURE
150 DEPOT STREET
P.O. BOX 139
BENNINGTON, VERMONT 05201

(802) 753-7469



CONSULTANTS

PROJECT
OLD BENN HIGH RE-DEVELOPMENT PROJECT TOWN OF BENNINGTON 650 MAIN ST. BENNINGTON, VT. 05201

CASE:		FEASIBILITY
MARK	DATE	DESCRIPTION

PRELIMINARY

NOT FOR CONSTRUCTION

PROJECT NUMBER:	
DATE:	09/02/22
DRAWN BY:	TS/EB
CHECKED BY:	JG/JB

EXISTING SECOND FLOOR PLAN
- AREA-A

EC102.1



GOLDSTONE
ARCHITECTURE

CONSULTANTS

PROJECT

TOWN OF
BENNINGTON

650 MAIN ST.
BENNINGTON, VT.
05201

PHASE: FEASIBILITY

[illegible]

NOT FOR CONSTRUCTION

PROJECT NUMBER:


DATE: 09/02/22

DRAWN BY: TS/EB


CHECKED BY: JG/JB

EXISTING FIRST FLOOR PLAN -
AREA-B

EC101.2

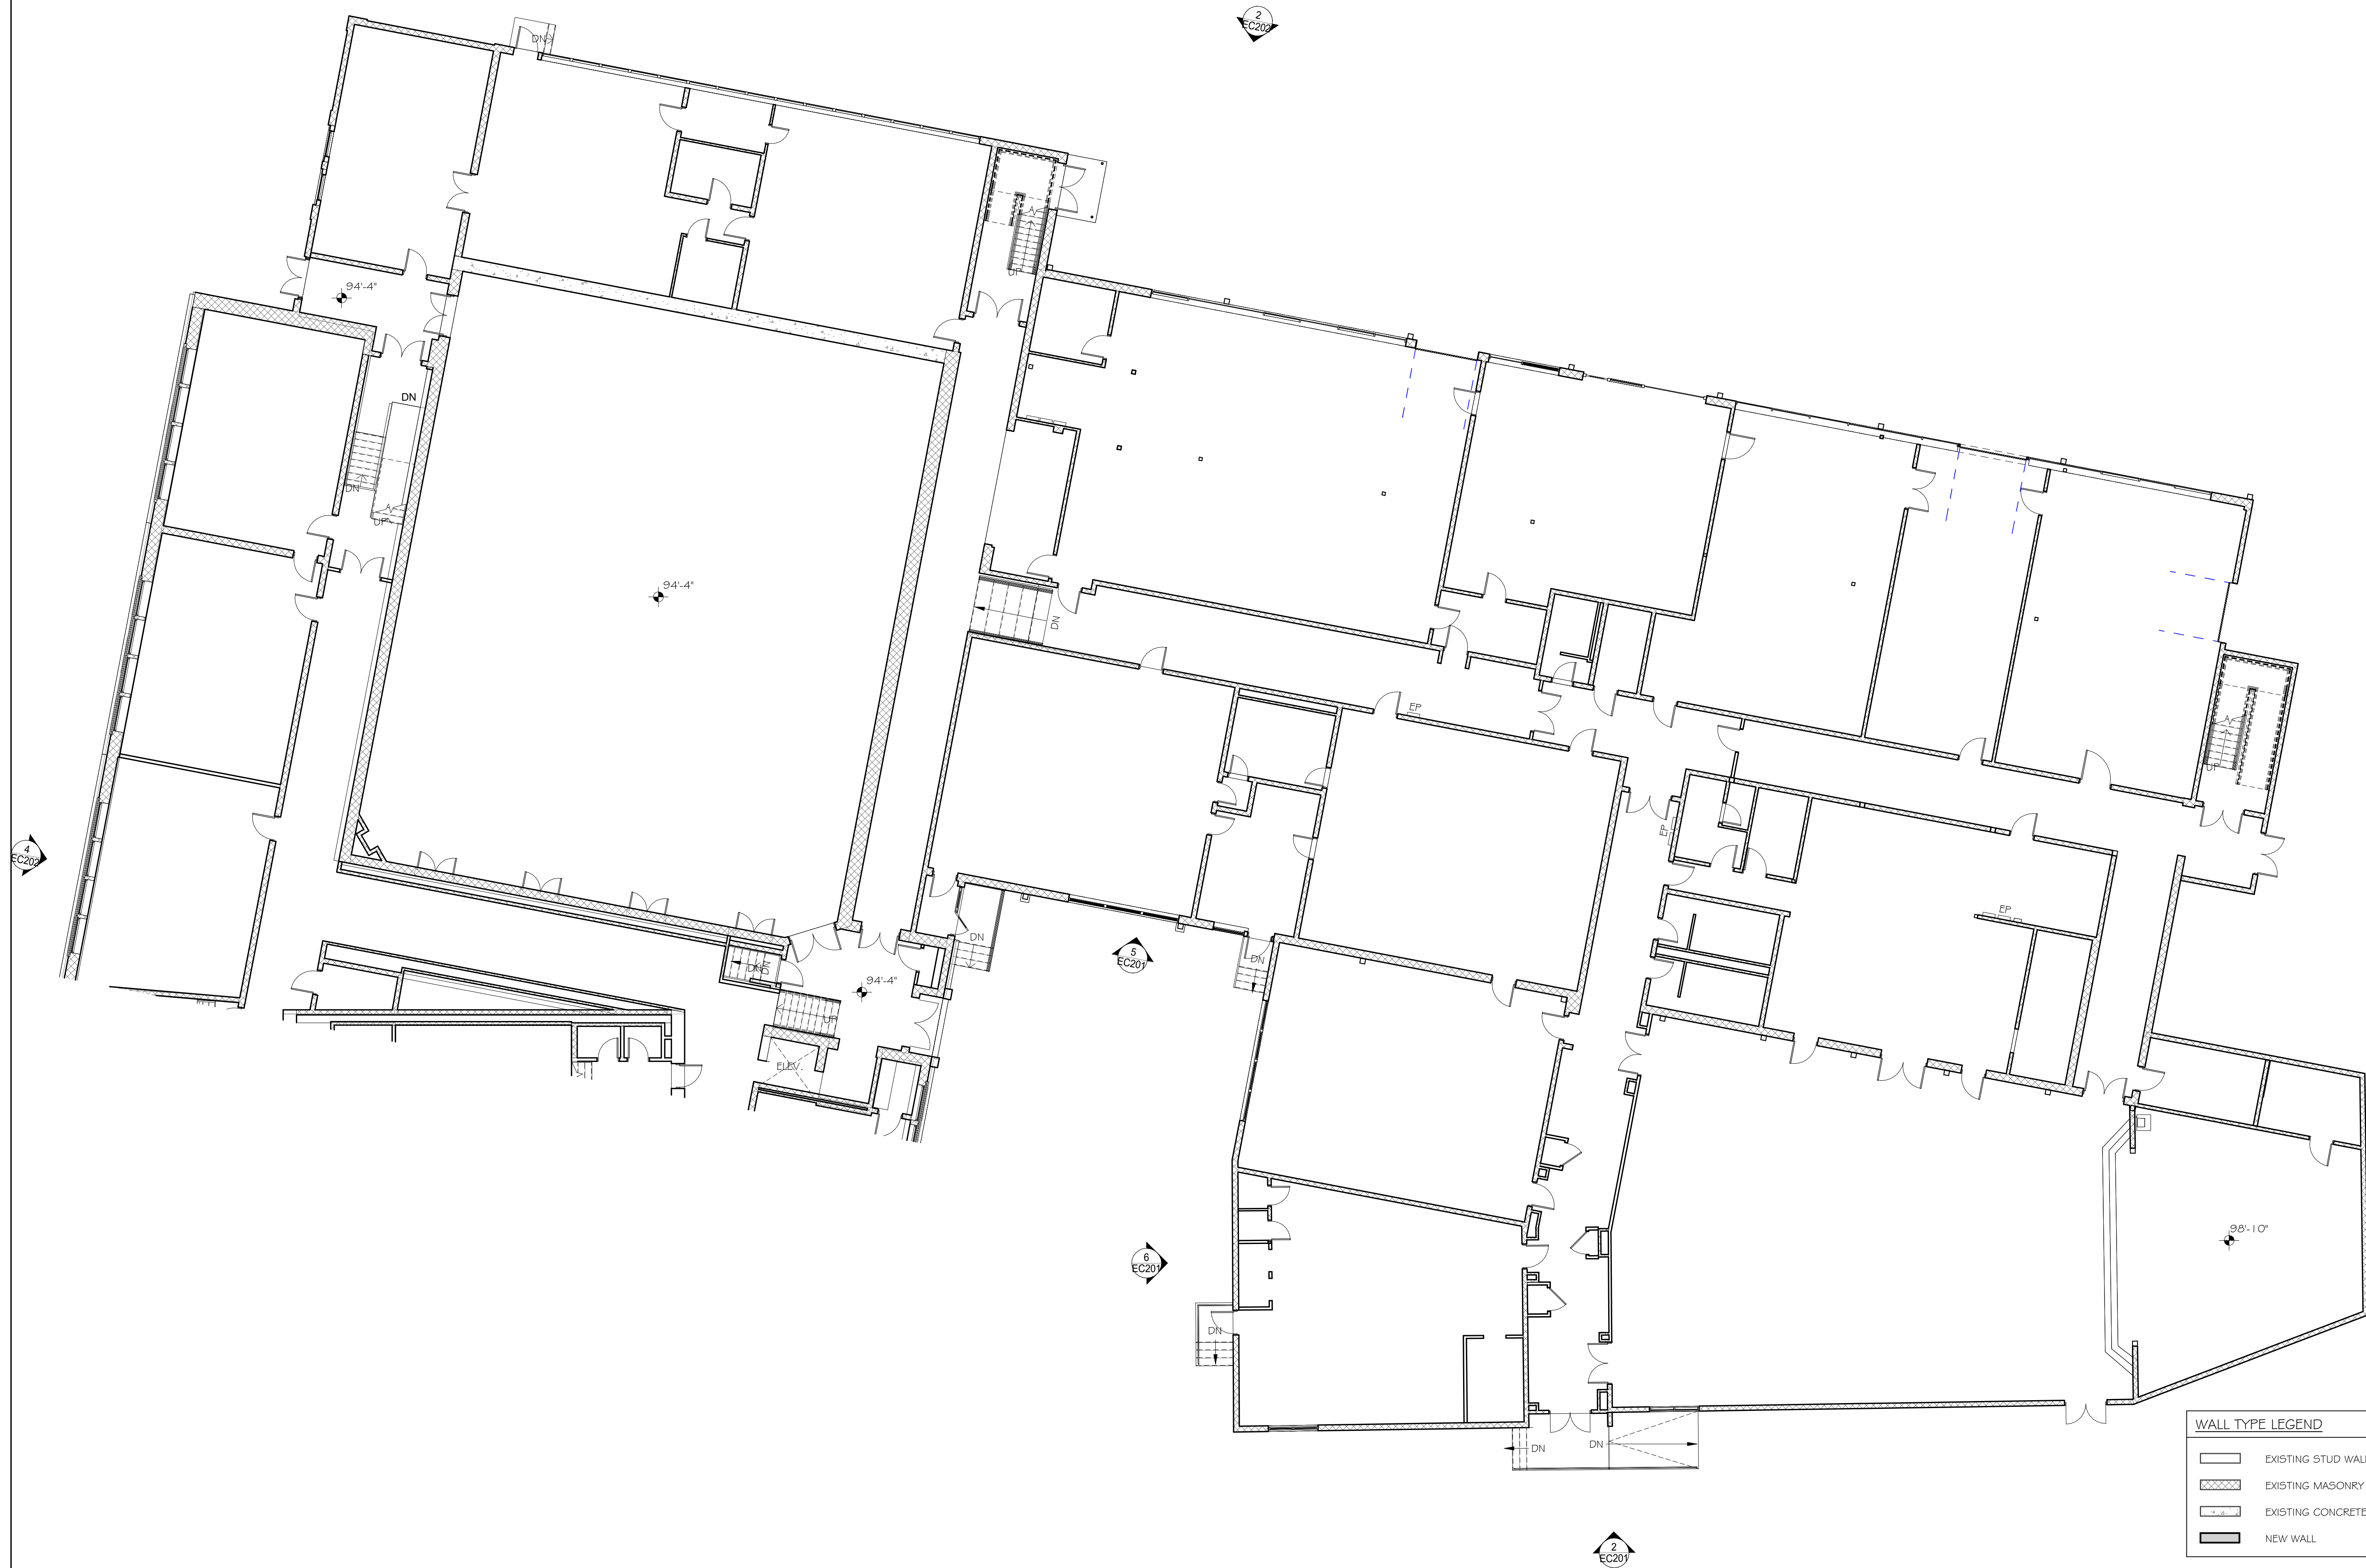

① EXISTING FIRST FLOOR PLAN - AREA-B
3/32" = 1'-0"

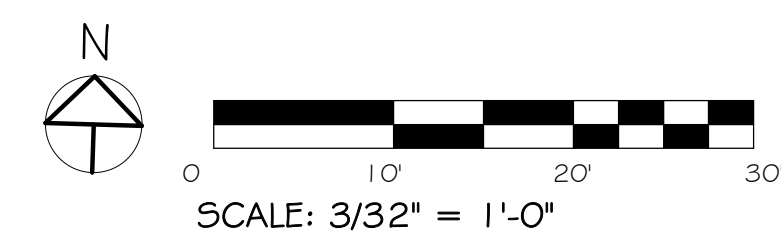



GOLDSTONE
ARCHITECTURE

CONSULTANTS

PROJECT

OLD BENN HIGH
RE-DEVELOPMENT
PROJECT

TOWN OF
BENNINGTON

650 MAIN ST.
BENNINGTON, VT.
05201

PHASE: FEASIBILITY

[illegible]

PRELIMINARY

NOT FOR CONSTRUCTION

PROJECT NUMBER:


DATE: 09/02/22

DRAWN BY: TS/EB

CHECKED BY: JG/JB

EXISTING SECOND FLOOR PLAN
- AREA-B


EC102.2

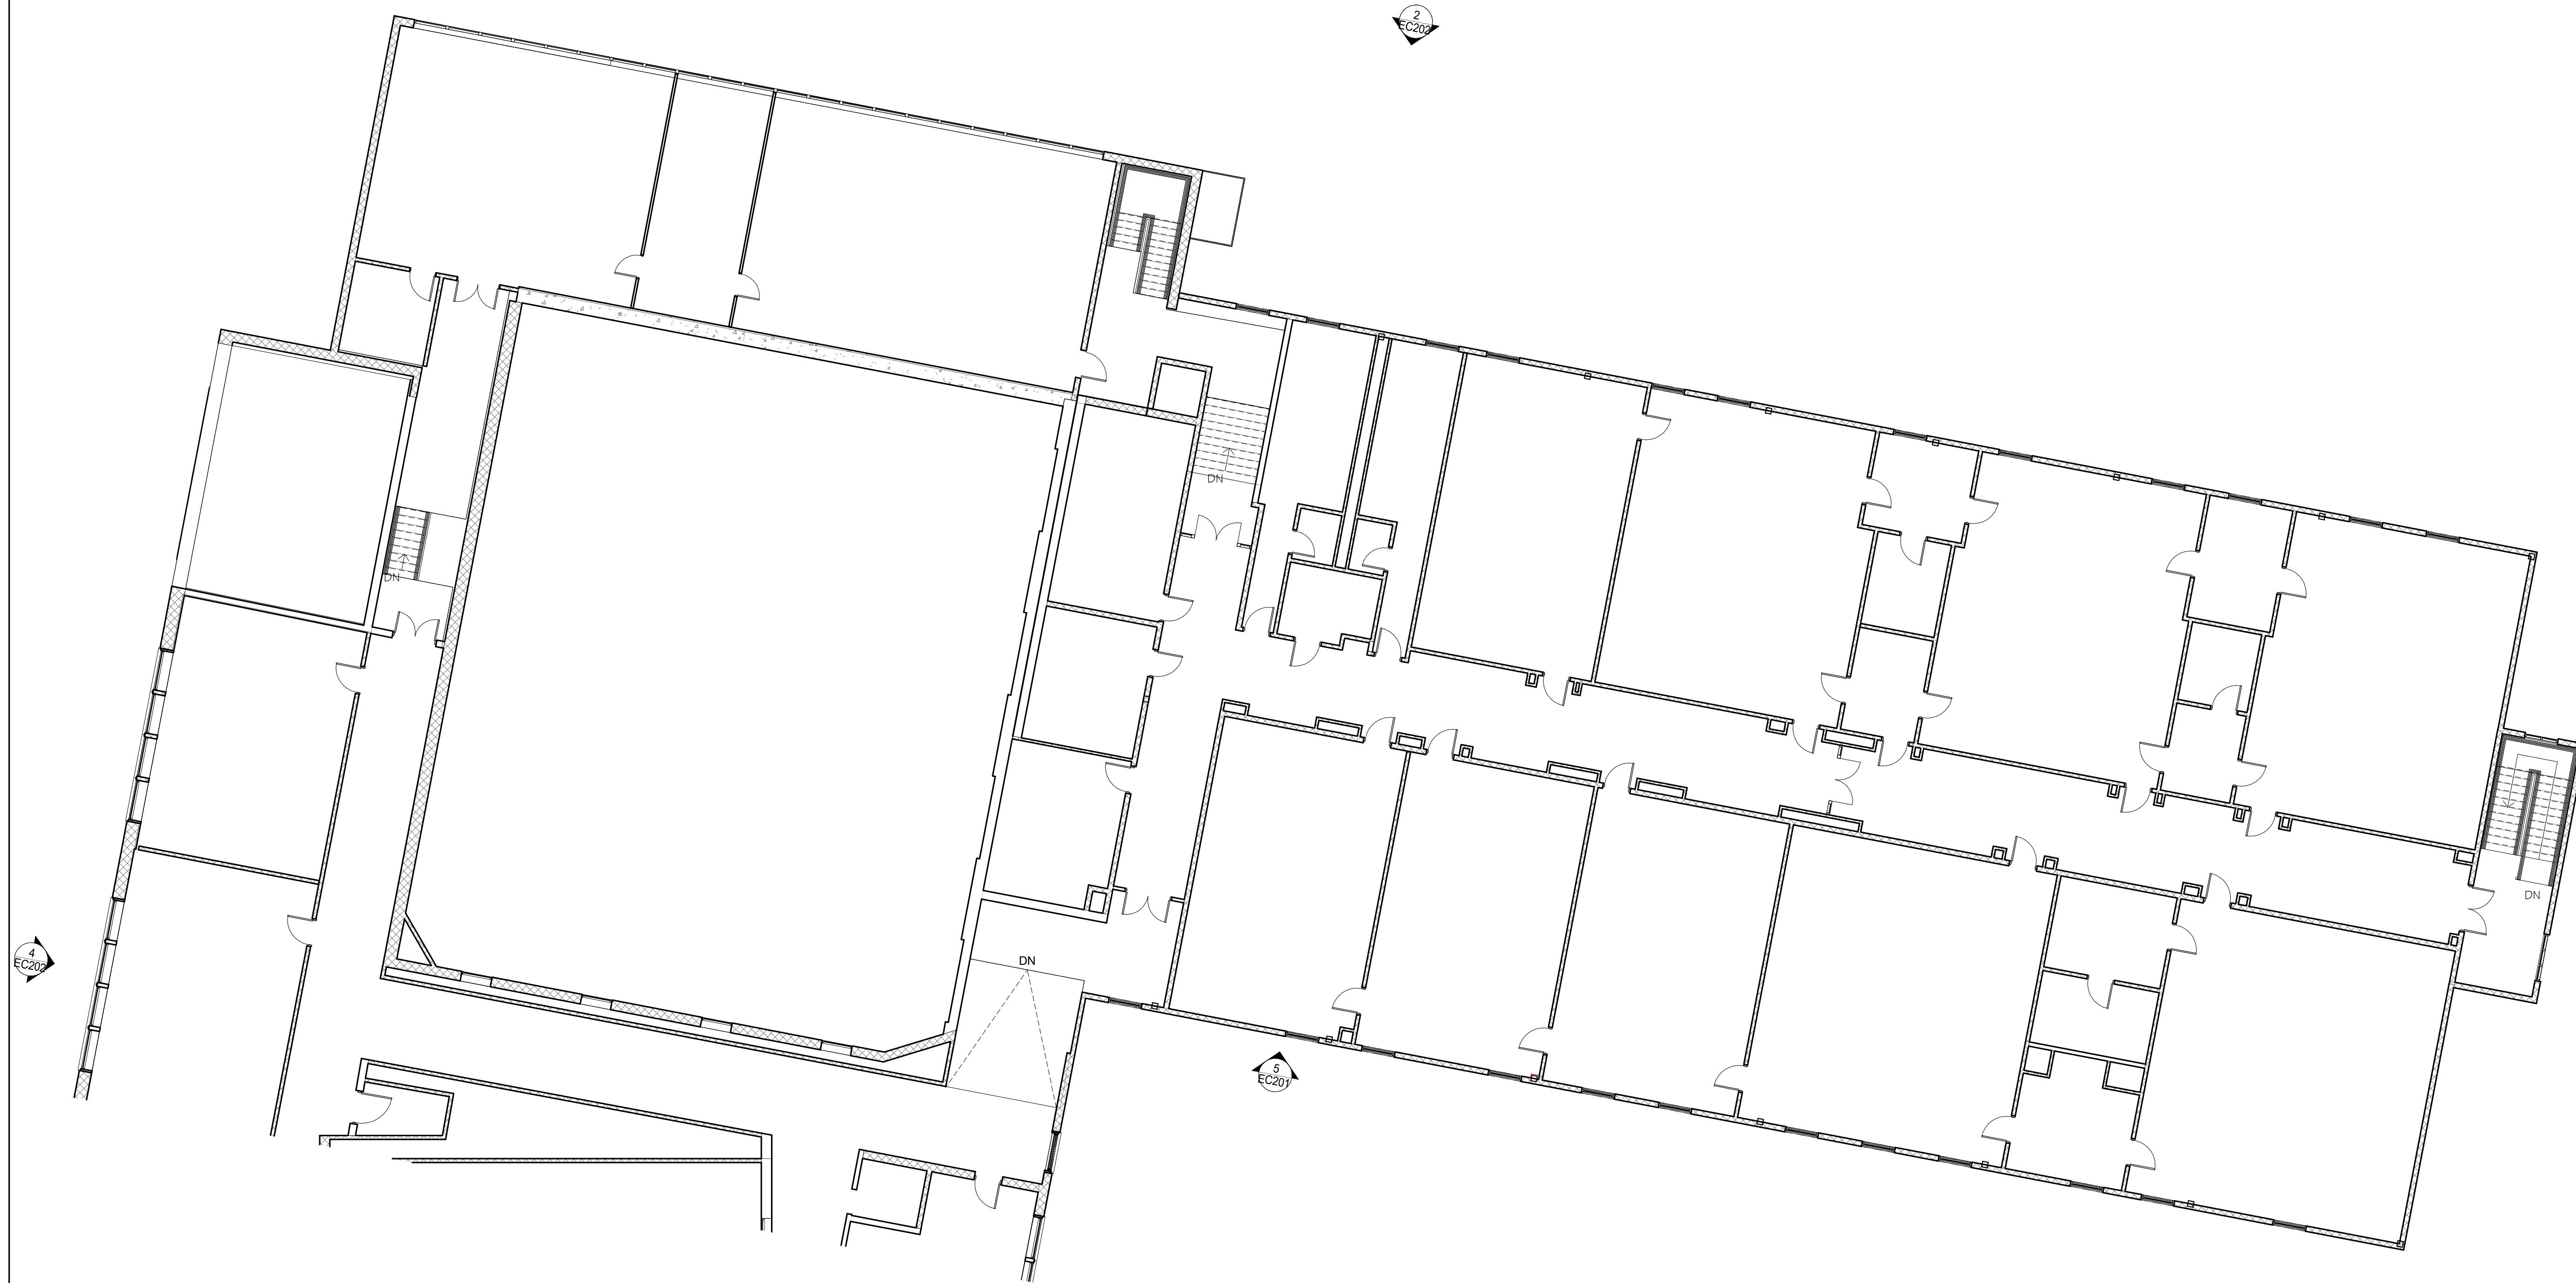

① EXISTING SECOND FLOOR PLAN - AREA-B
3/32" = 1'-0"

WALL TYPE LEGEND

	EXISTING STUD WALL
	EXISTING MASONRY WALL
	EXISTING CONCRETE WALL
	NEW WALL

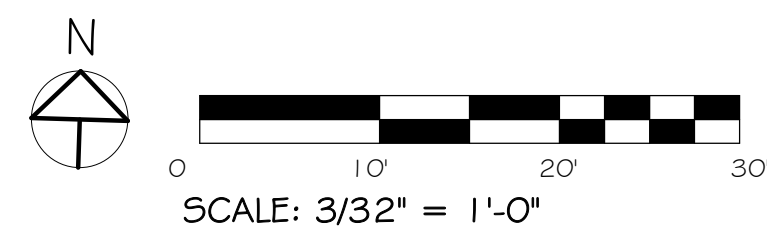

(802) 753-7469



CONSULTANTS

PROJECT

TOWN OF
BENNINGTON

650 MAIN ST.
BENNINGTON, VT.
05201

PHASE:

FEASIBILITY

[illegible]

NOT FOR CONSTRUCTION

PROJECT NUMBER:


DATE: 09/02/22

DRAWN BY: TS/EB


CHECKED BY: JG/JB

EXISTING ELEVATIONS


EC201

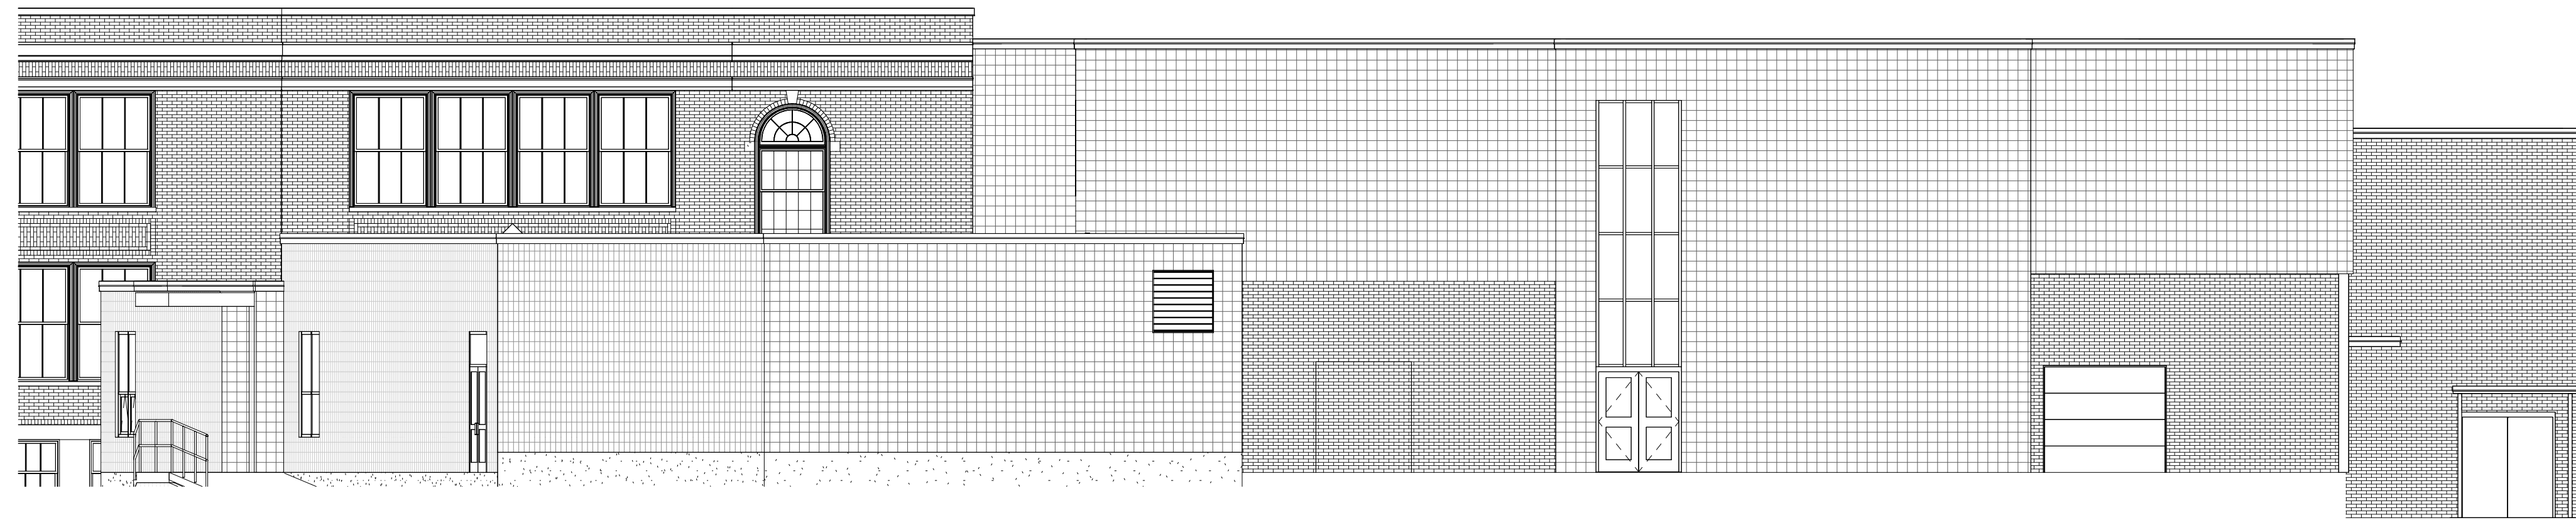


4 EXISTING EAST ELEVATION CMU BUILDING
1/8" = 1'-0"

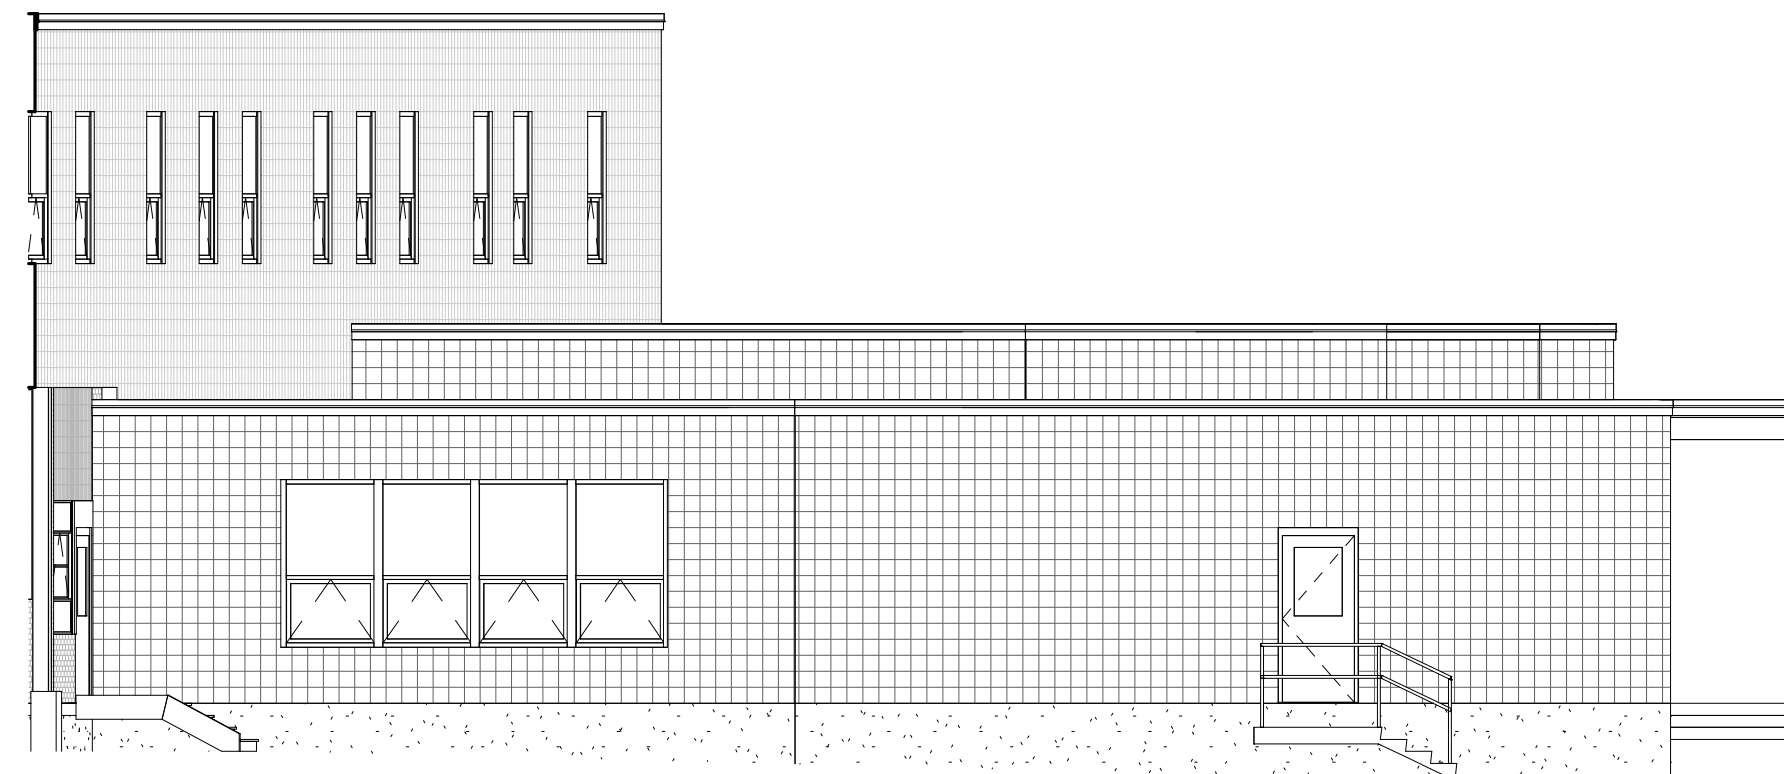


6 EXISTING WEST COURTYARD ELEVATION
1/8" = 1'-0"

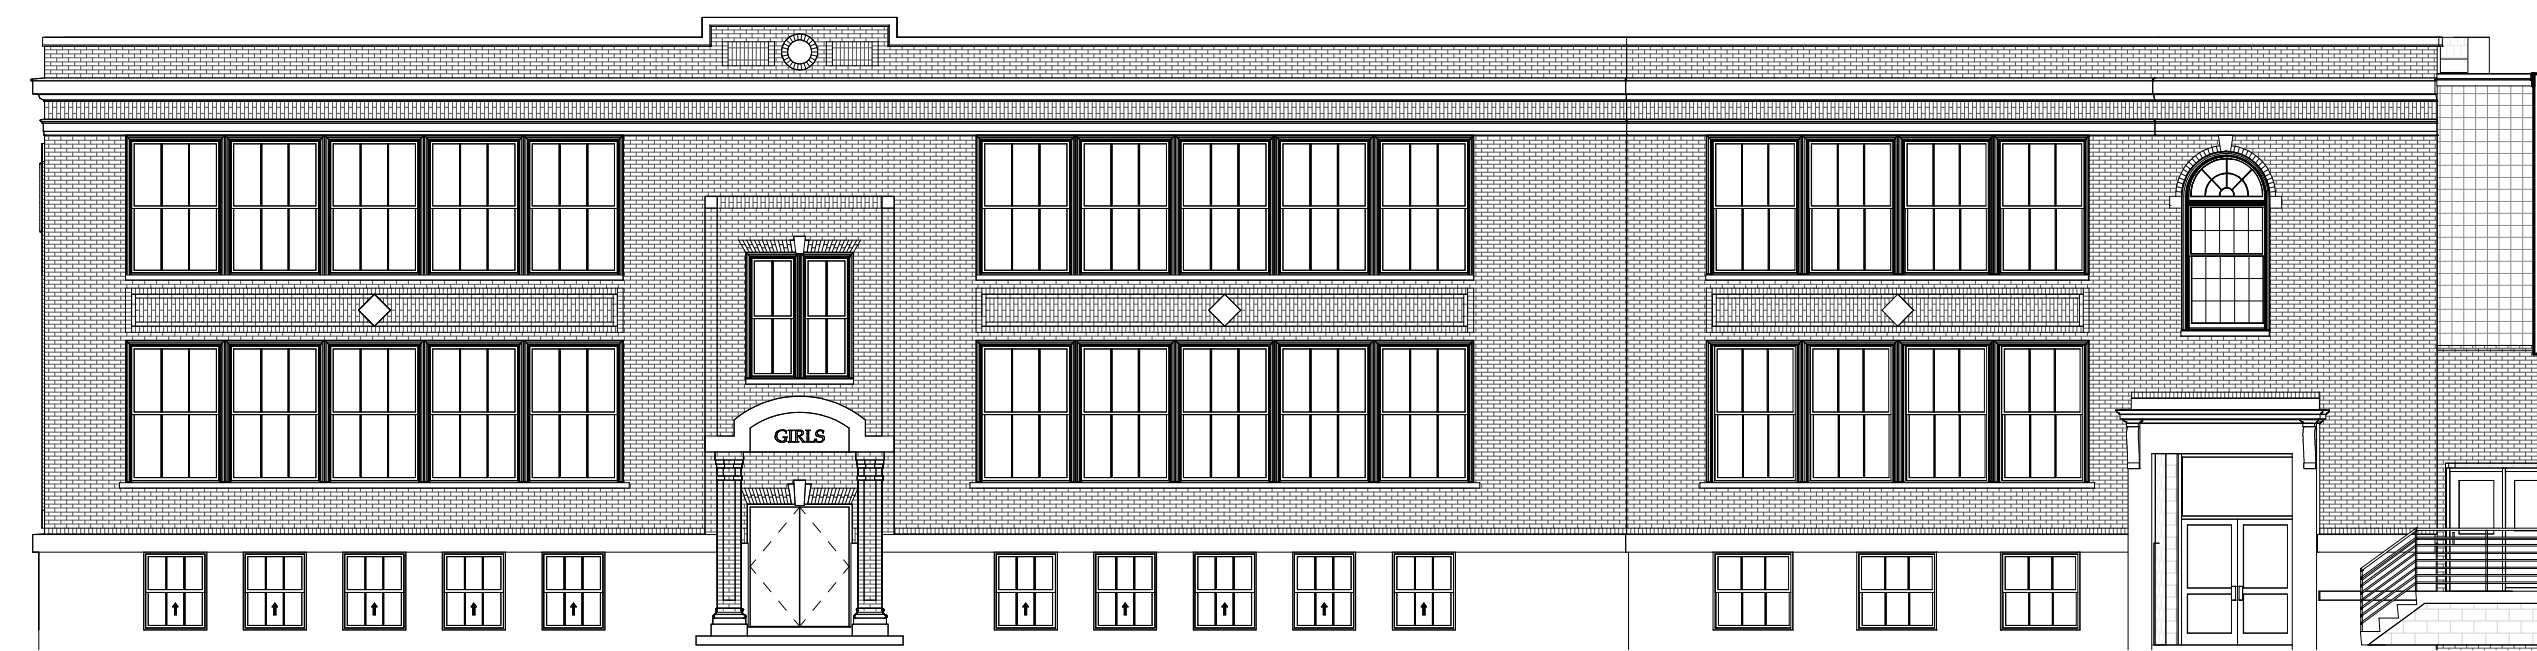


③ EXISTING EAST ELEVATION BRICK BUILDING
3/32" = 1'-0"

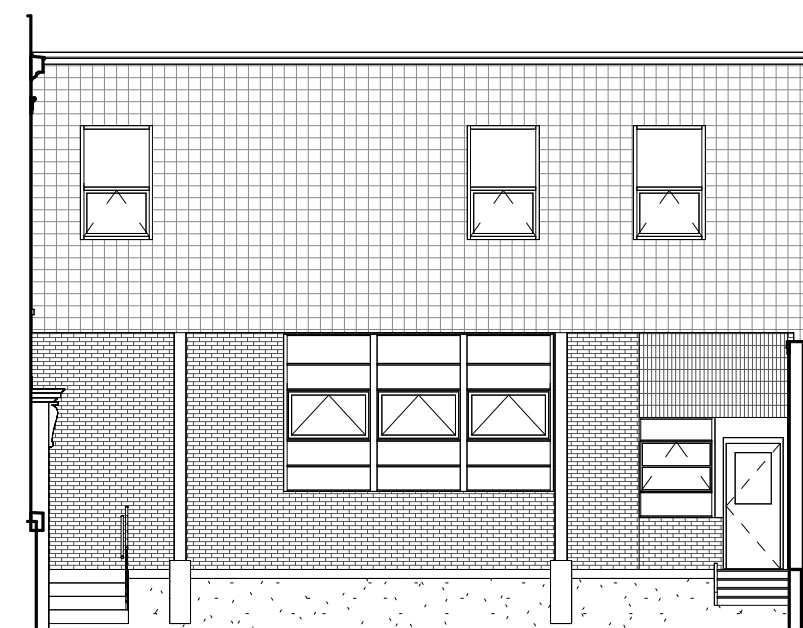

5 EXISTING SOUTH COURTYARD ELEVATION
3/32" = 1'-0"

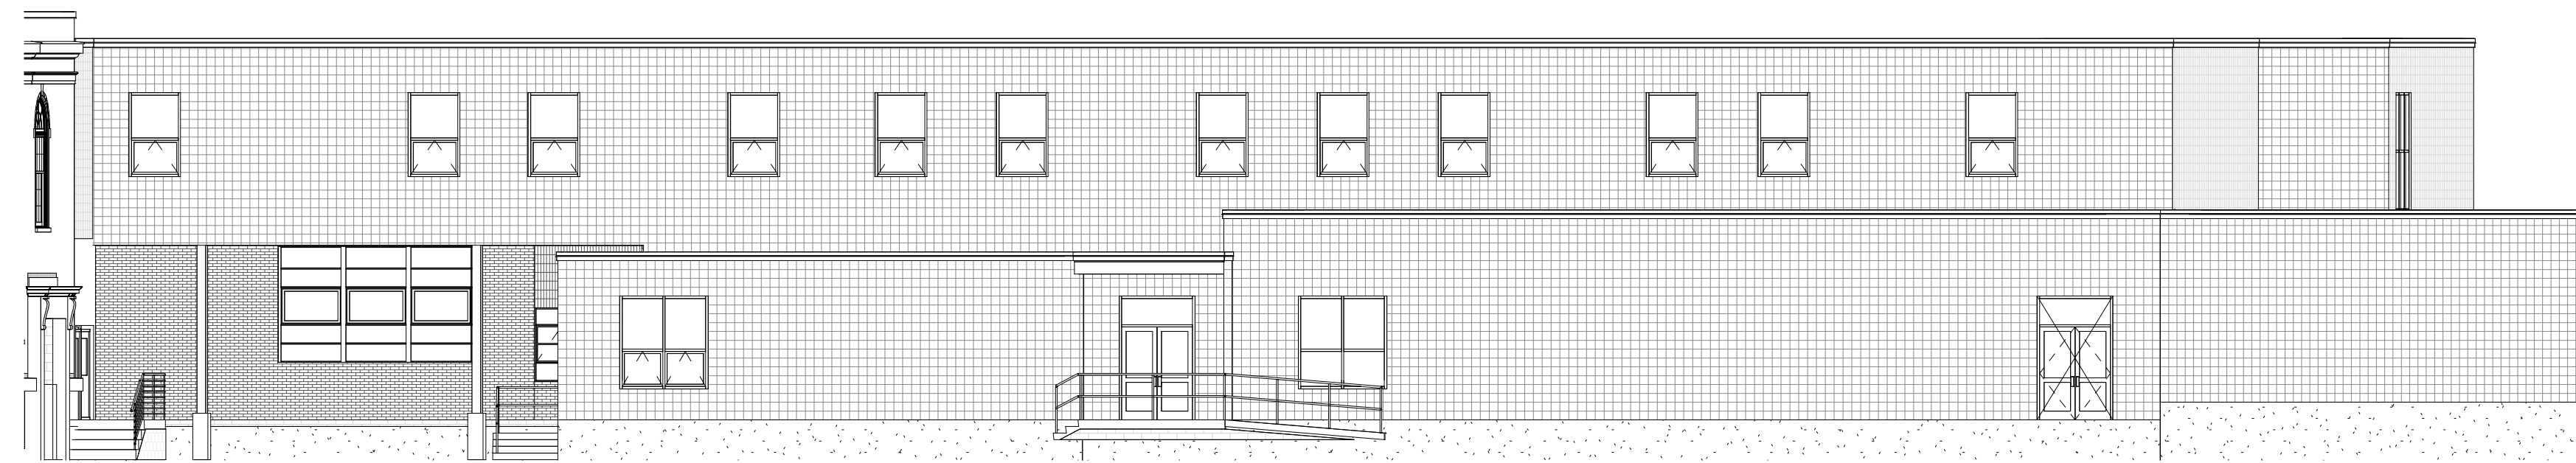

2 EXISTING SOUTH ELEVATION (CONTINUED)
3/32" = 1'-0"

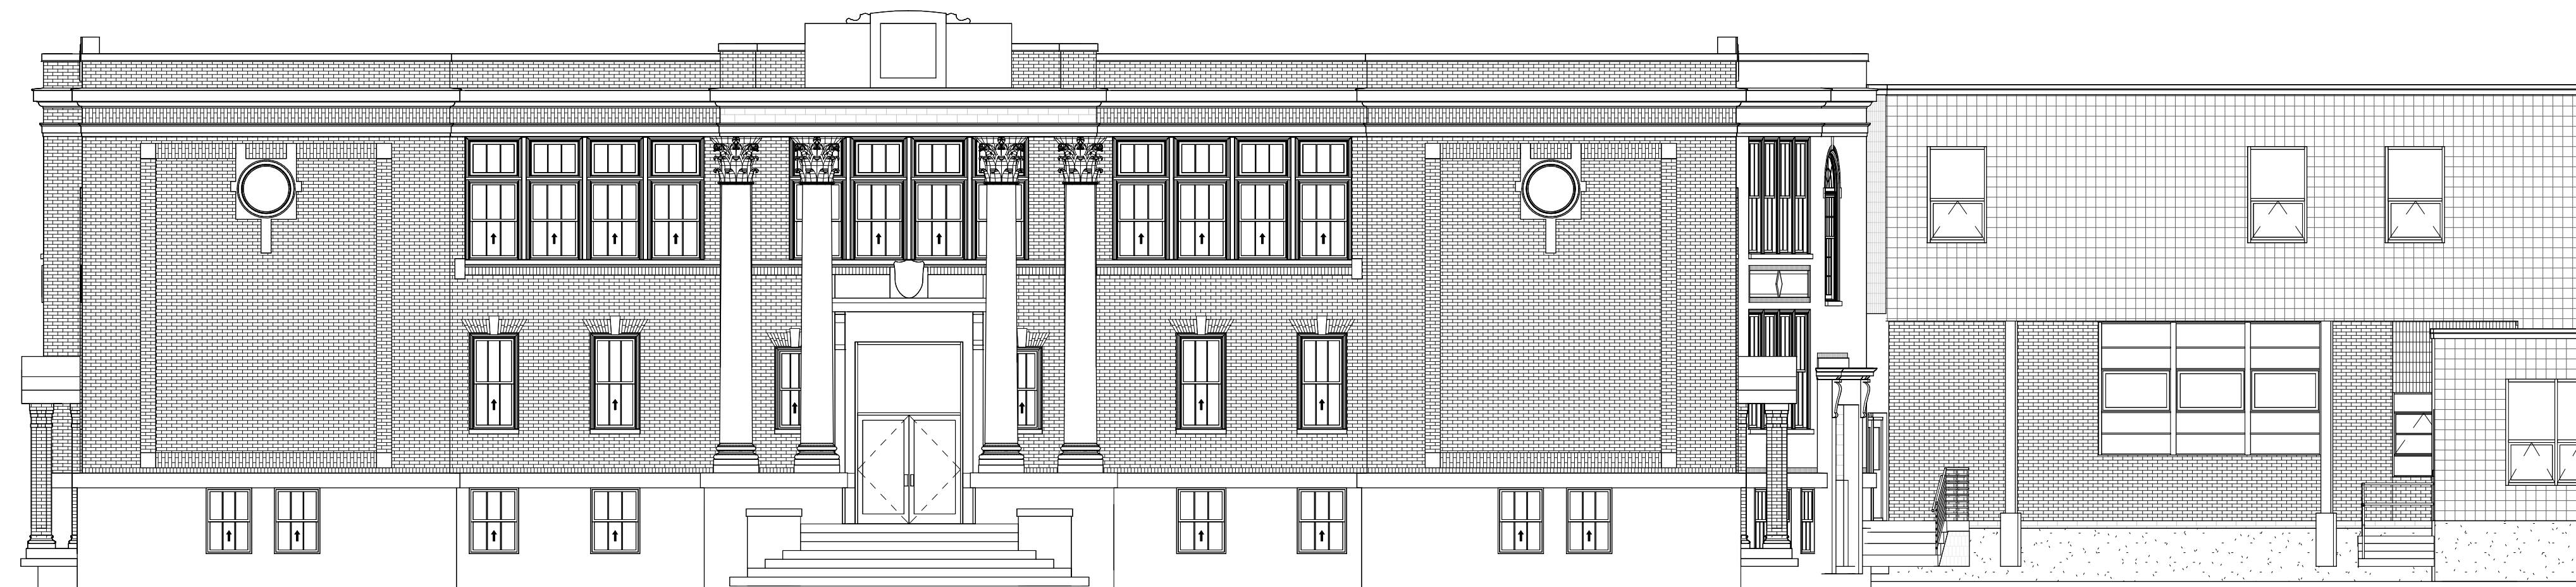

① EXISTING SOUTH ELEVATION
1/8" = 1'-0"

(802) 753-7469



PROJECT

TOWN OF
BENNINGTON

PHASE:

FEASIBILITY

[illegible]

NOT FOR CONSTRUCTION

PROJECT NUMBER:

DATE: 09/02/22

DRAWN BY: TS/EB


CHECKED BY: JG/JB

EXISTING ELEVATIONS


EC202




4 EXISTING WEST ELEVATION (CONTINUED)
3/32" = 1'-0"

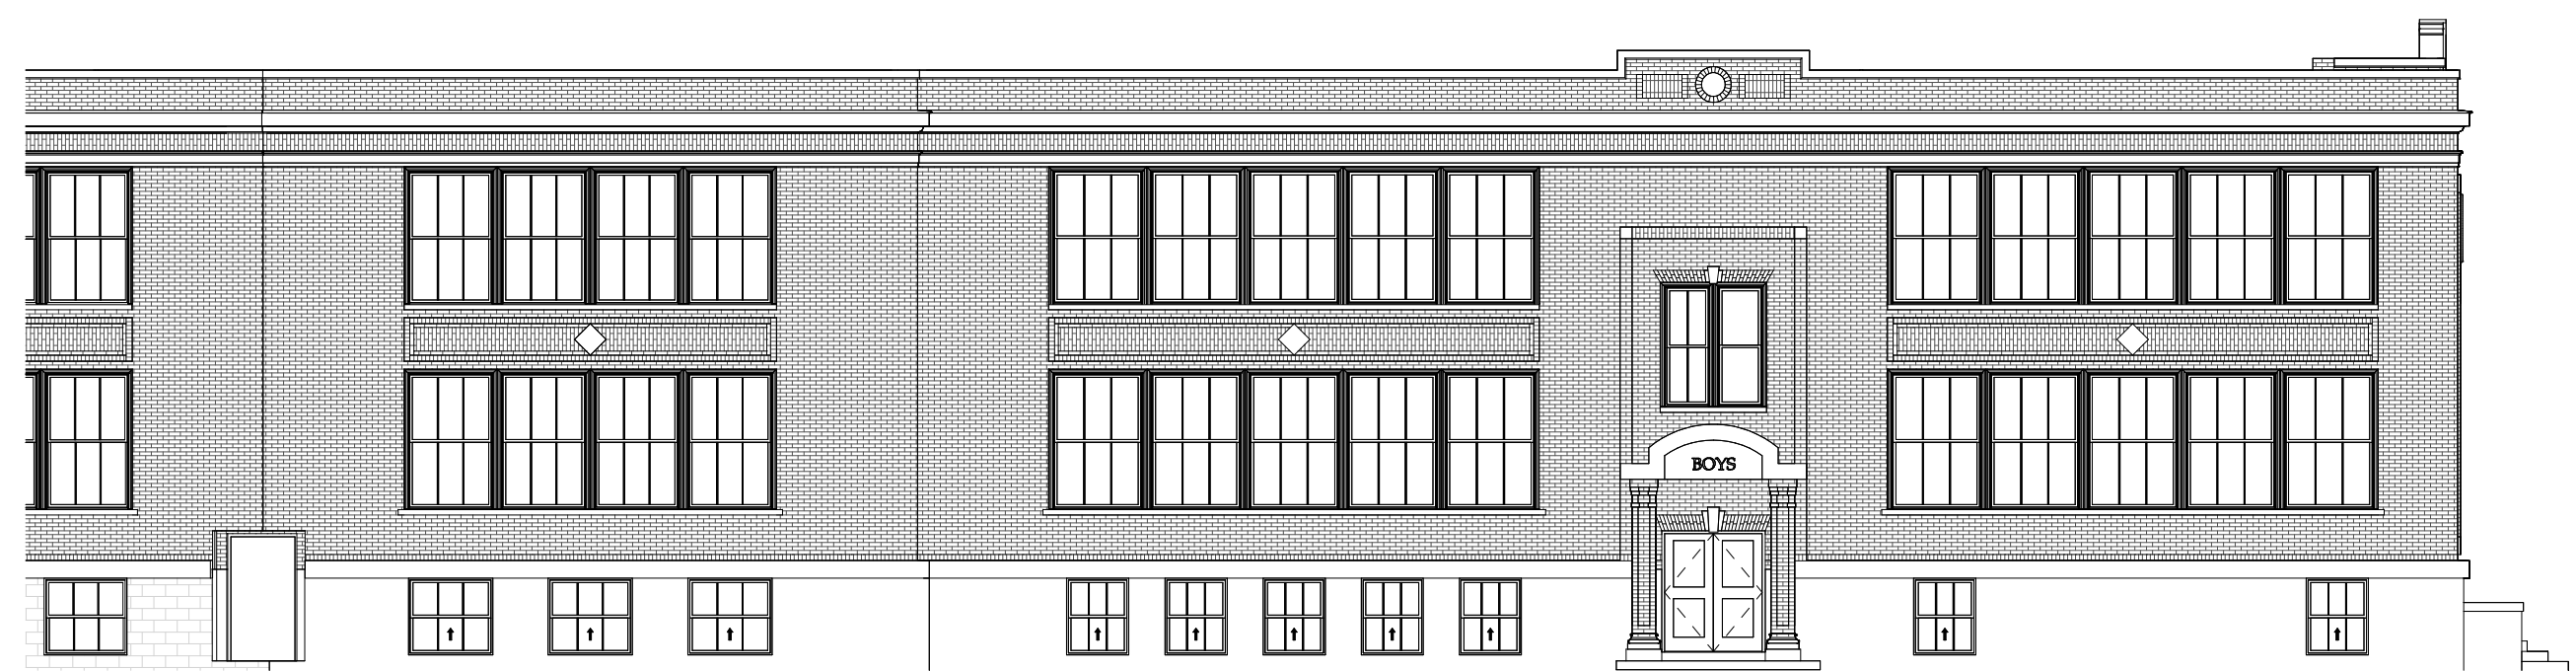

③ EXISTING WEST ELEVATION
3/32" = 1'-0"

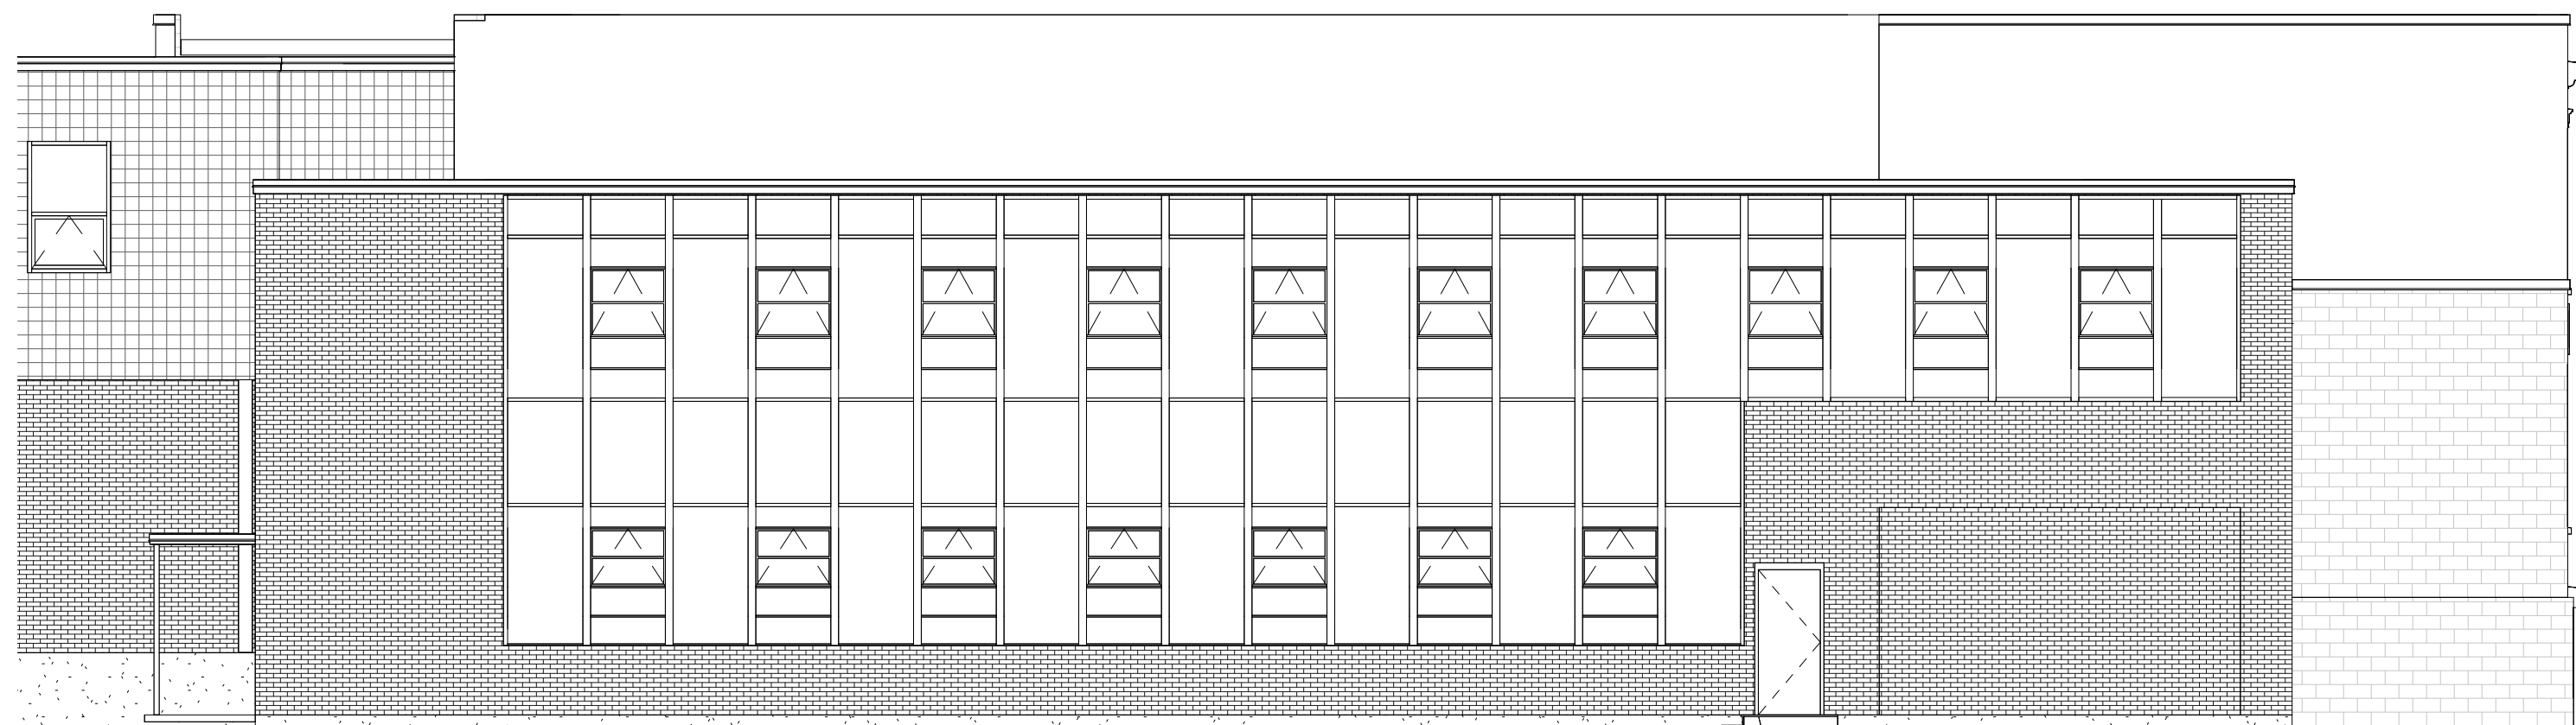

② EXISTING NORTH ELEVATION (CONTINUED)
1/8" = 1'-0"

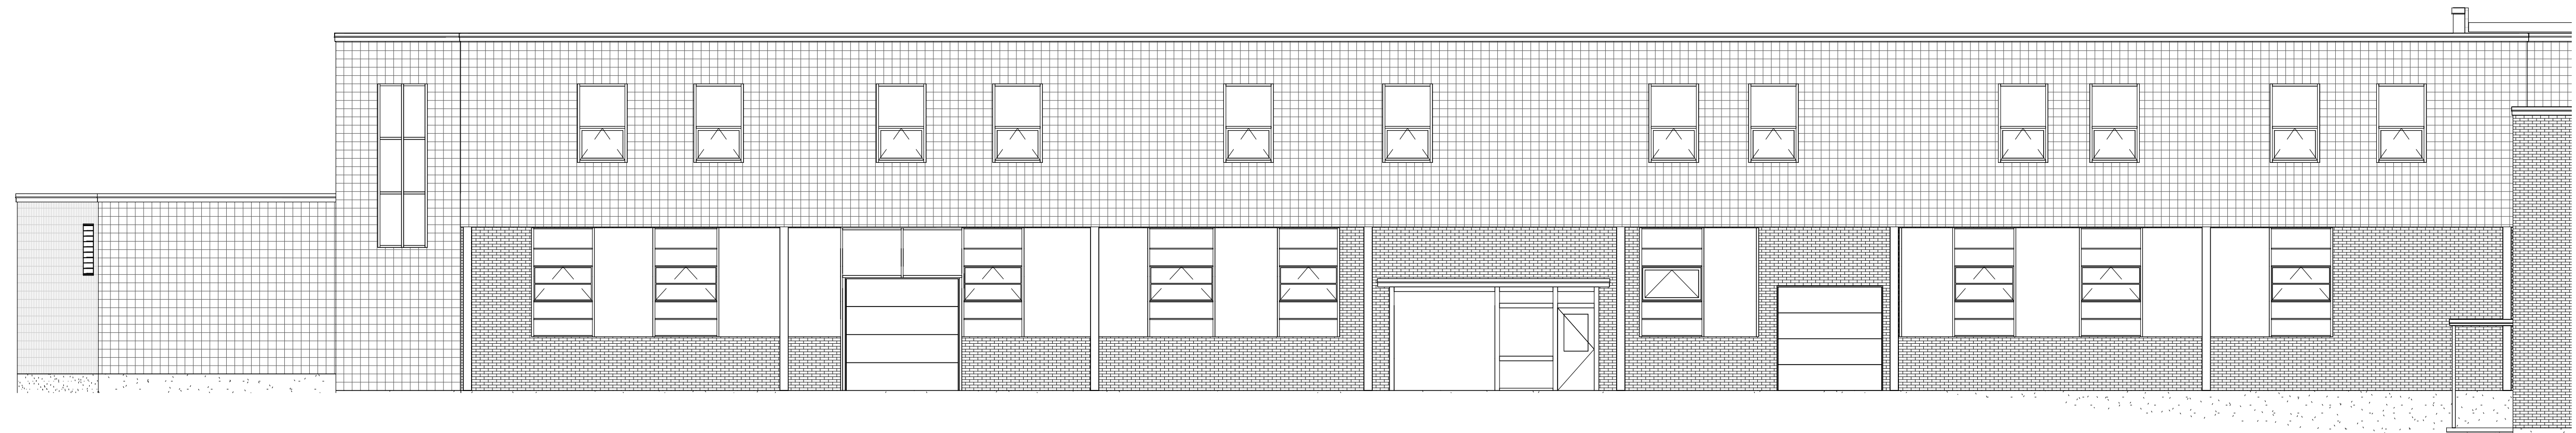

① EXISTING NORTH ELEVATION
1/8" = 1'-0"