


BENNINGTON SKATEPARK

BENNINGTON, VT

VICINITY MAP

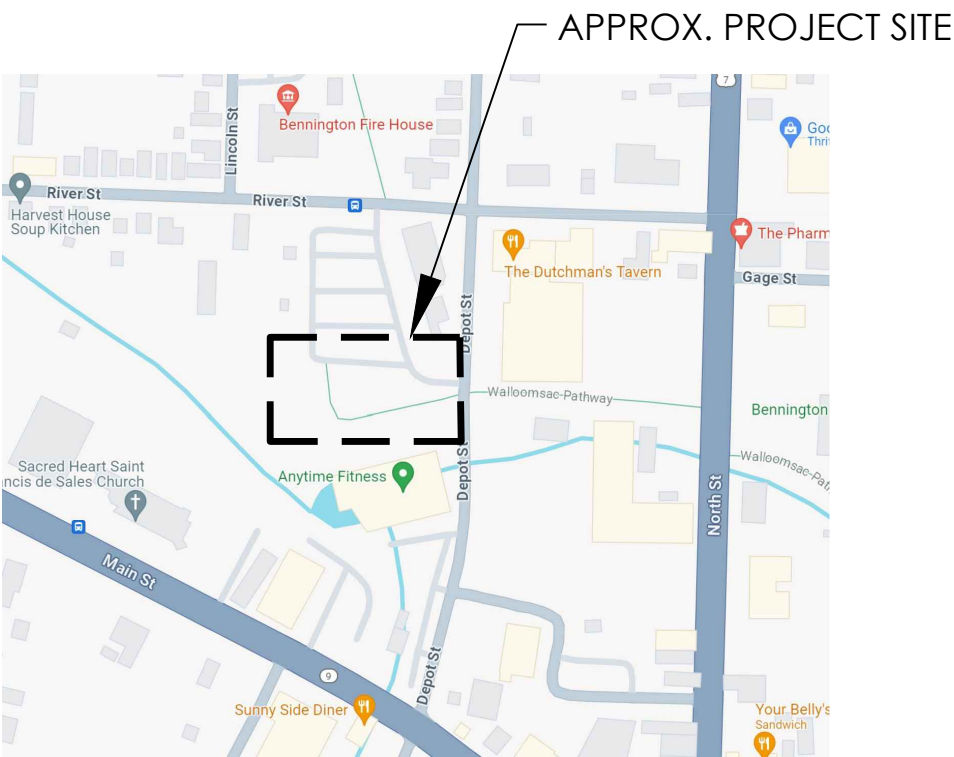

SITE ADDRESS

ROTARY PARK
150 DEPOT STREET
BENNINGTON, VT 05201

SHEET INDEX

SP1.0	TITLE SHEET
SP1.1	CONCEPTUAL RENDERINGS
SP1.2	SITE PLAN
SP1.3	COPING MATERIALS PLAN
SP1.4	CONCRETE MATERIALS PLAN
SP1.5	CONCRETE COLORS
SP1.6	CONCRETE JOINTS PLAN
SP1.7	DIMENSIONS PLAN
SP2.1	SECTIONS AND KEY
SP2.2	SECTIONS AND KEY
SP2.3	SECTIONS AND KEY
SP3.1	DETAILS
SP3.2	DETAILS

PROJECT INFORMATION

CONTACTS

OWNER: TOWN OF BENNINGTON, VT
CONTACT:
DANIEL MONKS
ASSISTANT TOWN MANAGER
EMAIL: DMONKS@BENNINGTONVT.ORG

LEGAL DESCRIPTION

THE PROPERTY IS OWNED BY THE
TOWN OF BENNINGTON, VT

SKATEPARK DESIGNER:
GRINDLINE SKATEPARKS INC.
CONTACT:
MATT FLUEGGE
PHONE: 206 612 3401
EMAIL: MATT@GRINDLINE.COM

GENERAL NOTES:
1. CONTRACTOR SHALL INSTALL ALL IMPROVEMENTS IN ACCORDANCE WITH THE BENNINGTON BUILDING CODES AND THE 2012 IBC.
2. CONTRACTOR SHALL READ THESE PLANS AND NOTES ENTIRELY AND BRING ANY DISCREPANCIES TO GRINDLINE SKATEPARKS INC. IMMEDIATELY.
3. CONTRACTOR SHALL VISIT THE SITE AND VERIFY EXISTING CONDITIONS BEFORE SUBMITTAL OF A CONSTRUCTION BID.
4. IT IS THE CONTRACTOR'S RESPONSIBILITY TO LOCATE ALL UTILITIES, SEWERS, WATER LINES, ETC. CALL BEFORE YOU DIG 811.
5. IF ANY UTILITIES OF FACILITIES CONFLICT WITH THE PROPOSED IMPROVEMENTS, ALL WORK SHALL STOP IMMEDIATELY AND THE UTILITY COMPANY SHALL BE NOTIFIED.
6. IT SHALL BE THE RESPONSIBILITY OF THE CONTRACTOR TO LOCATE ALL SUBSTRUCTURES WITHIN THE AREA OF PROPOSED IMPROVEMENTS, AND IN THE EVENT OF DAMAGE, HE SHALL BEAR THE TOTAL COST OF REPAIR OR REPLACEMENT.
7. THE CONTRACTOR WILL PROVIDE ALL LABOR, MATERIALS, TRANSPORTATION, AND SERVICES NECESSARY TO FURNISH AND INSTALL ALL CONSTRUCTION ELEMENTS AS SHOWN IN THESE PLANS AND NOTES.
8. ALL WORK SHALL BE GUARANTEED BY THE CONTRACTOR AS TO MATERIALS AND WORKMANSHIP FOR A PERIOD OF ONE YEAR FOLLOWING THE DATE OF THE FINAL ACCEPTANCE OF THE PROJECT. THE CONTRACTOR SHALL PROVIDE A WRITTEN GUARANTEE ON HIS LETTERHEAD AT THE TIME OF FINAL INSPECTION.
9. ALL DIMENSIONS ARE TAKEN FROM CURB FACE OR EDGE OF PAVING, UNLESS NOTED OTHERWISE ON PLANS. THE DIMENSIONS ARE SHOWN FOR APPROXIMATE LINE, AND ALL RADII, CURVES, AND SURFACES ARE TO HAVE EXTREMELY SMOOTH TRANSITIONS WITH ABSOLUTELY NO ABRUPT CHANGES OR BENDS.
10. ALL FORMS AND ALIGNMENT OF PAVING SHALL BE REVIEWED BY AN INSPECTOR PRIOR TO POURING. NOTIFICATION WILL BE GIVEN WITH AT LEAST 24 HOURS NOTICE.
11. FOR SITE GRADING, SEE SITE PLAN PROVIDED FOR APPROXIMATE SLAB ELEVATIONS. REFER TO SECTION DRAWINGS FOR VERTICAL CONTROLS OF SKATEPARK FEATURES. MAINTAIN POSITIVE DRAINAGE WITHIN NEW AND EXISTING SLABS. FIELD FIT AS NECESSARY.
12. THE DRAWINGS AND SPECIFICATIONS REPRESENT THE FINISHED STRUCTURE. ALL BRACING, TEMPORARY SUPPORTS, SHORING, ETC. ARE THE SOLE RESPONSIBILITY OF THE CONTRACTOR. SITE INSPECTIONS DO NOT INCLUDE THE INSPECTION OF CONSTRUCTION METHODS AND SAFETY CONDITIONS AT THE WORK SITE. THESE VISITS SHALL NOT BE CONSTRUED AS CONTINUOUS AND DETAILED INSPECTIONS.
13. DESIGN MATERIALS, EQUIPMENT, AND PRODUCTS OTHER THAN THOSE DESCRIBED OR INDICATED ON THE DRAWINGS MAY BE CONSIDERED FOR USE, PROVIDED PRIOR APPROVAL IS OBTAINED FROM THE OWNER, GRINDLINE SKATEPARKS INC. AND THE APPLICABLE GOVERNING CODE AUTHORITY.



RENDERING FOR REFERENCE ONLY- NOT FOR CONSTRUCTION



GRINDLINE
CONCRETE SKATEPARK DESIGN & CONSTRUCTION
4619 14th Ave SW
Seattle WA 98106
P: 206.932.6414 F: 206.932.6840
www.grindline.com

100% CONSTRUCTION
DOCUMENTS
NOT FOR
CONSTRUCTION

SCALE:
N.T.S.

TITLE SHEET


PROJECT: BENNINGTON SKATEPARK
LOCATION: BENNINGTON, VT

SHEET:
SP1.0

DATE: 06.17.24

DRAWN BY: JRJ
CHECKED BY: MBF

This design is an instrument of professional service and is the property of Grindline Skateparks Inc. Any use of these plans shall be restricted to the project for which they were prepared.

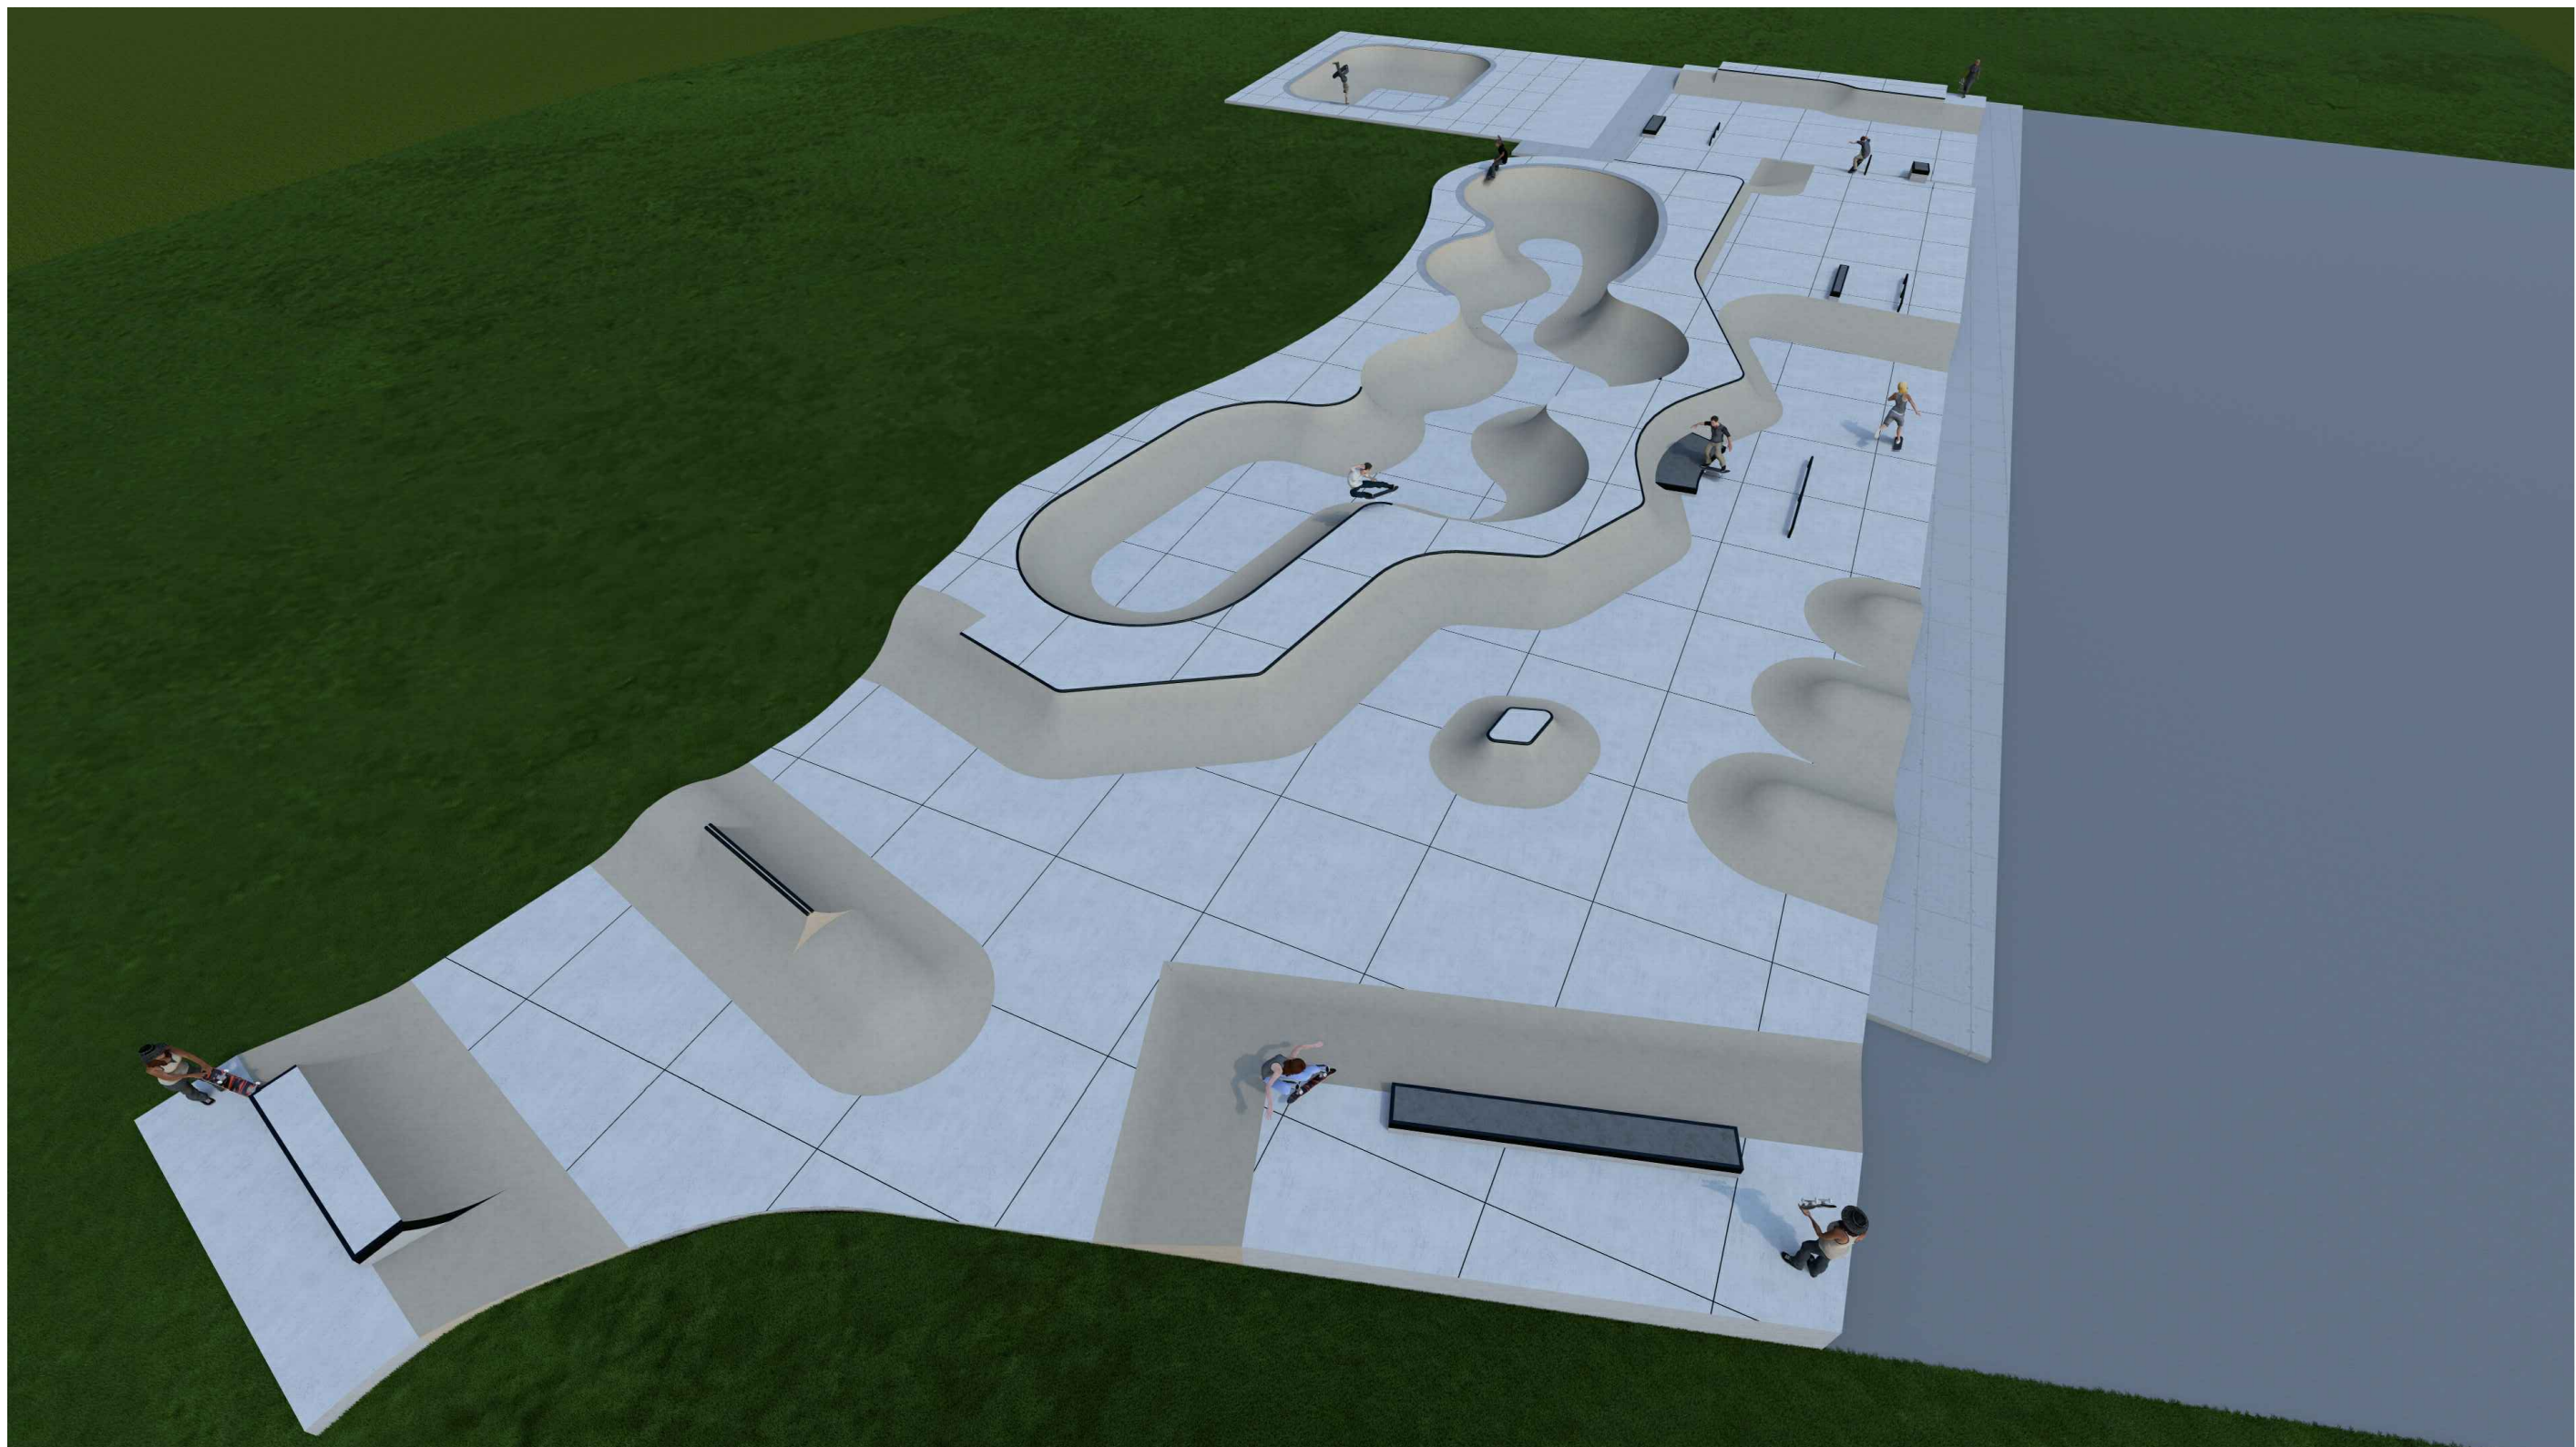

RENDERINGS FOR REFERENCE ONLY- NOT FOR CONSTRUCTION



BENNINGTON
CONCRETE SKATEPARK DESIGN & CONSTRUCTION
4619 14th Ave SW
Seattle WA 98106
P: 206.932.6414 F: 206.932.6840
www.grindline.com

100% CONSTRUCTION
DOCUMENTS
NOT FOR
CONSTRUCTION


SCALE: N.T.S.
CONCEPTUAL RENDERINGS
PROJECT: BENNINGTON SKATEPARK
LOCATION: BENNINGTON, VT

SHEET:
SP1.1

DATE: 06.17.24

DRAWN BY: JRJ
CHECKED BY: MBF

This design is an instrument of professional service and is the property of Grindline Skateparks Inc. Any use of these plans shall be restricted to the project for which they were prepared.

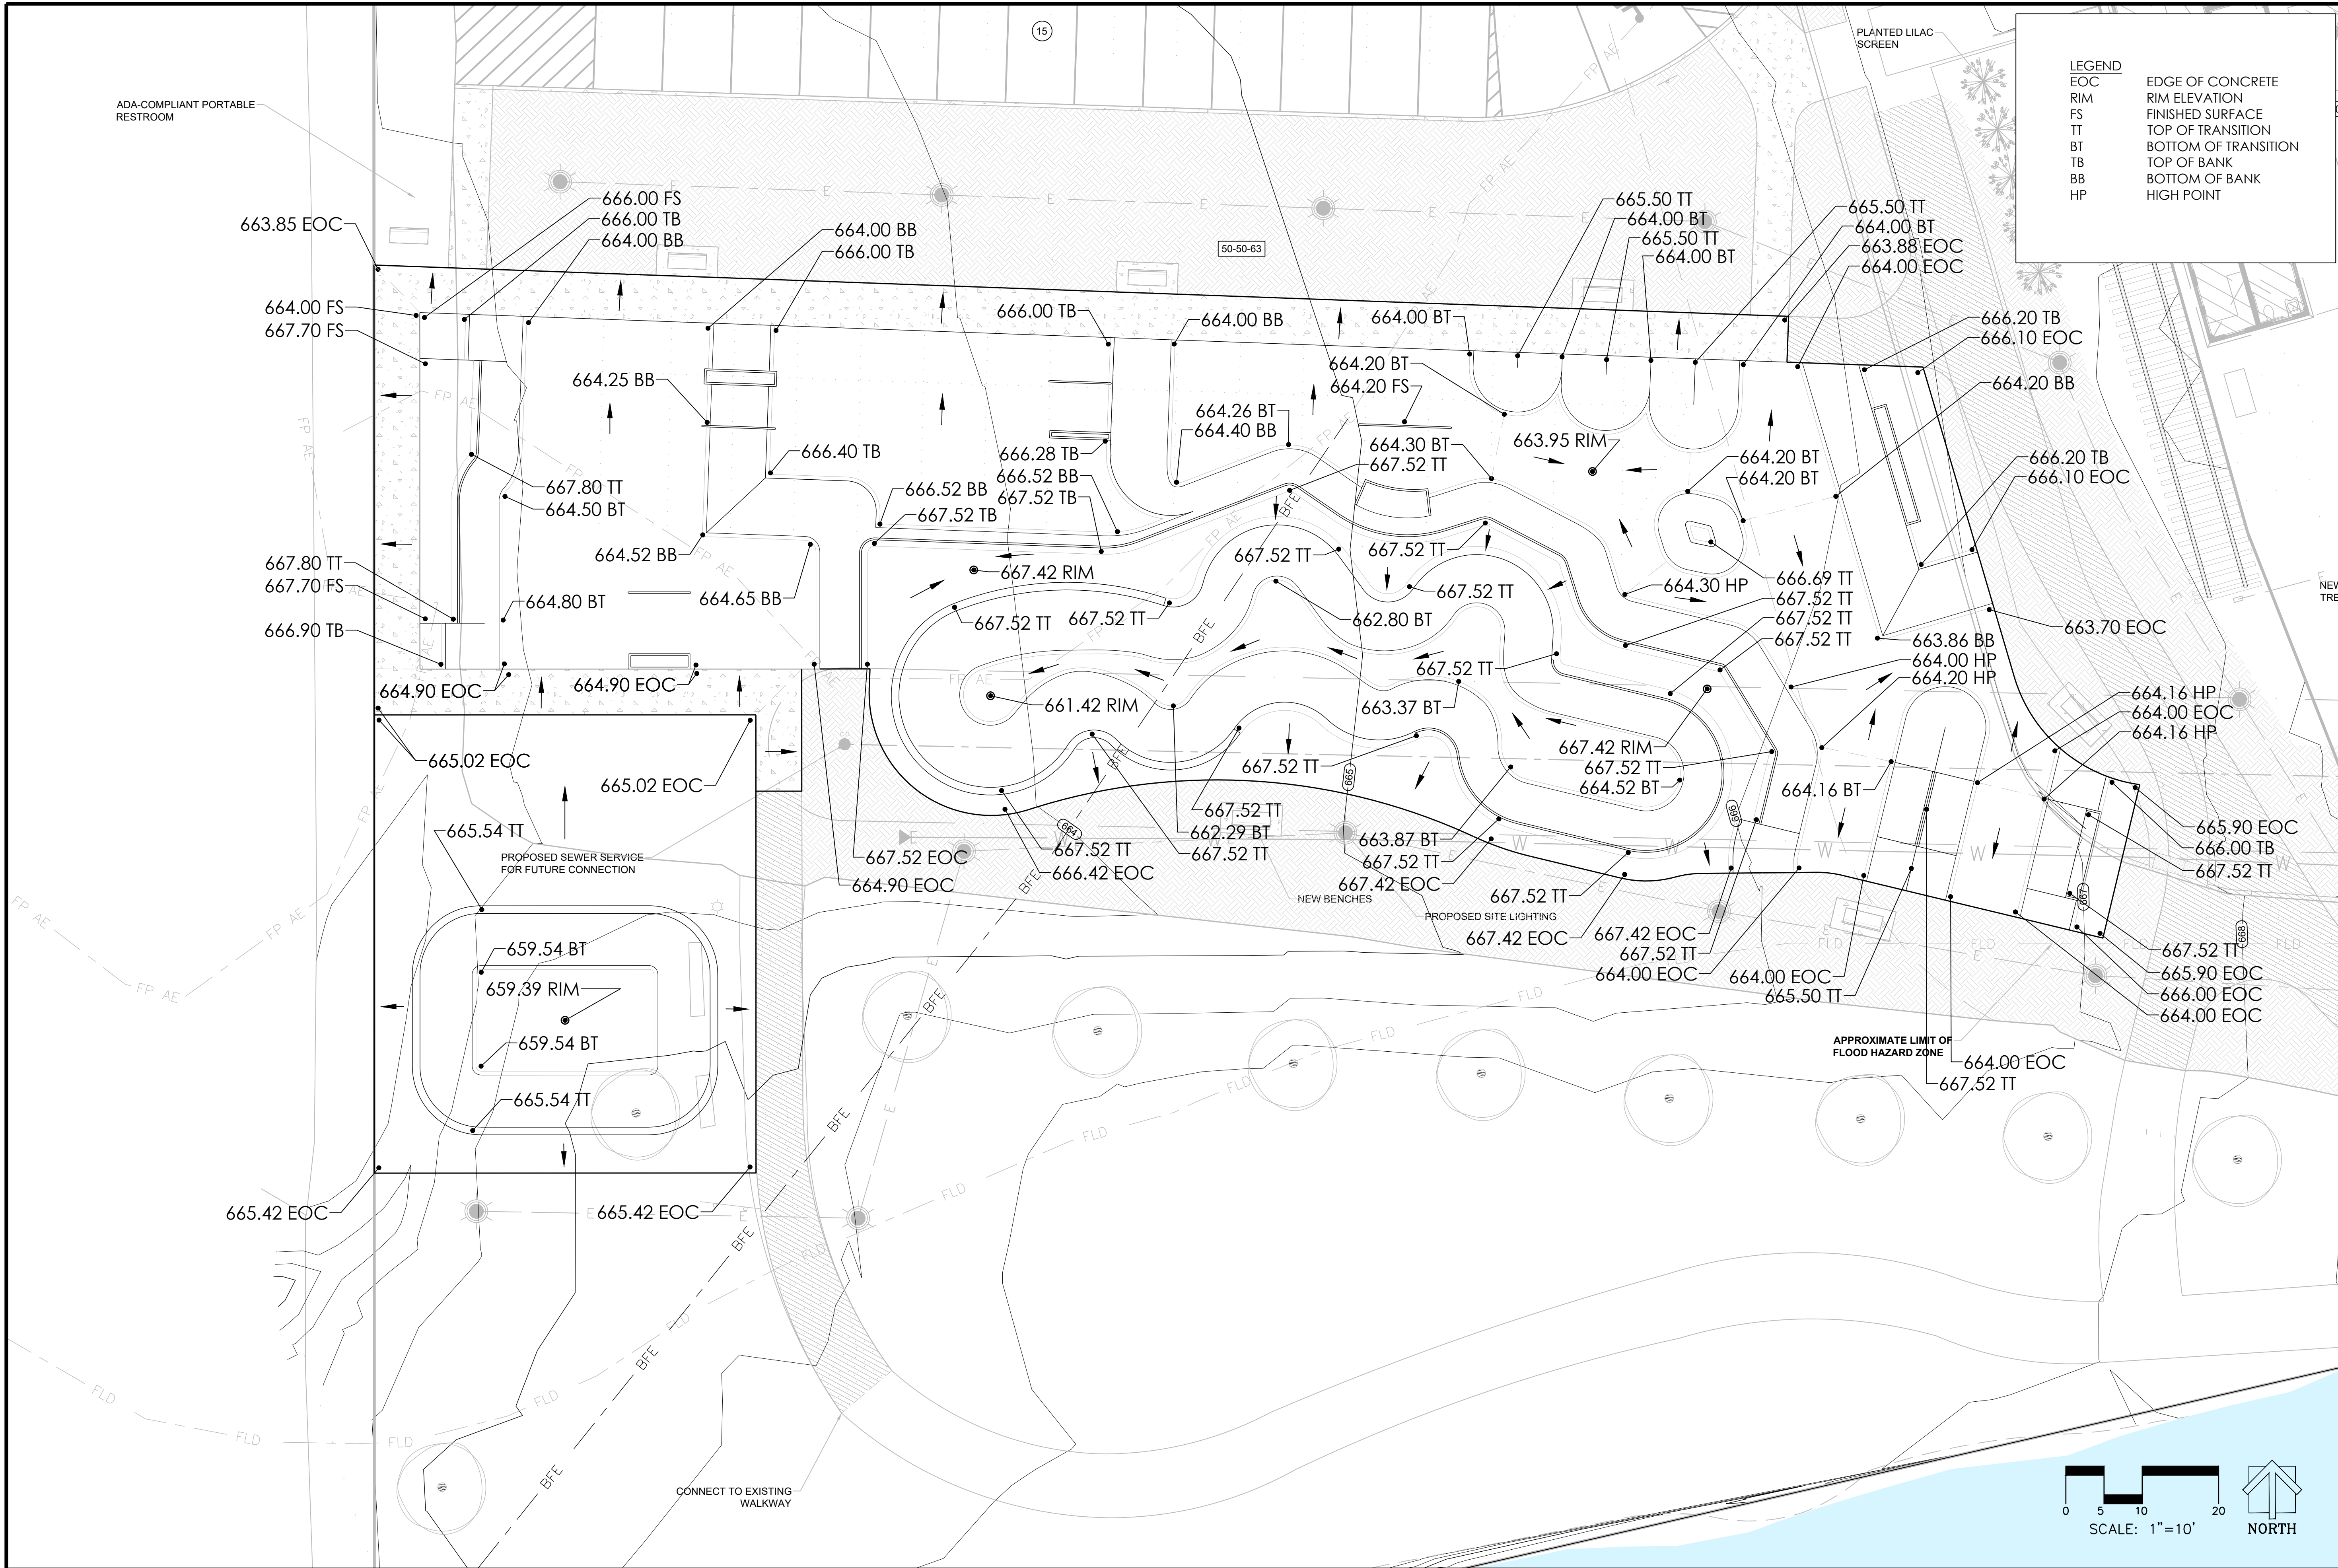

LEGEND

EOC

RIM

FS

TT

BT

TB

BB

HP

EDGE OF CONCRETE

RIM ELEVATION

FINISHED SURFACE


TOP OF TRANSITION

BOTTOM OF TRANSITION

TOP OF BANK

BOTTOM OF BANK

HIGH POINT

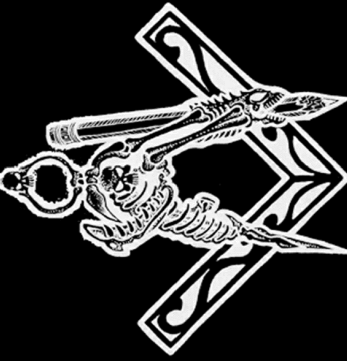

CONCRETE SKATEPARK DESIGN & CONSTRUCTION

4619 14th Ave SW
Seattle WA 98106
P: 206.932.6414 F: 206.932.6840
www.grndline.com

100% CONSTRUCTION DOCUMENTS
NOT FOR CONSTRUCTION

SCALE: 1" = 10'

SITE PLAN

PROJECT: BENNINGTON SKATEPARK


LOCATION: BENNINGTON, VT

SHEET: SP1.2

DATE: 06.17.24

DRAWN BY: JRJ
CHECKED BY: MBF

This design is an instrument of professional service and is the property of Grndline Skateparks Inc. Any use of these plans shall be restricted to the project for which they were prepared.

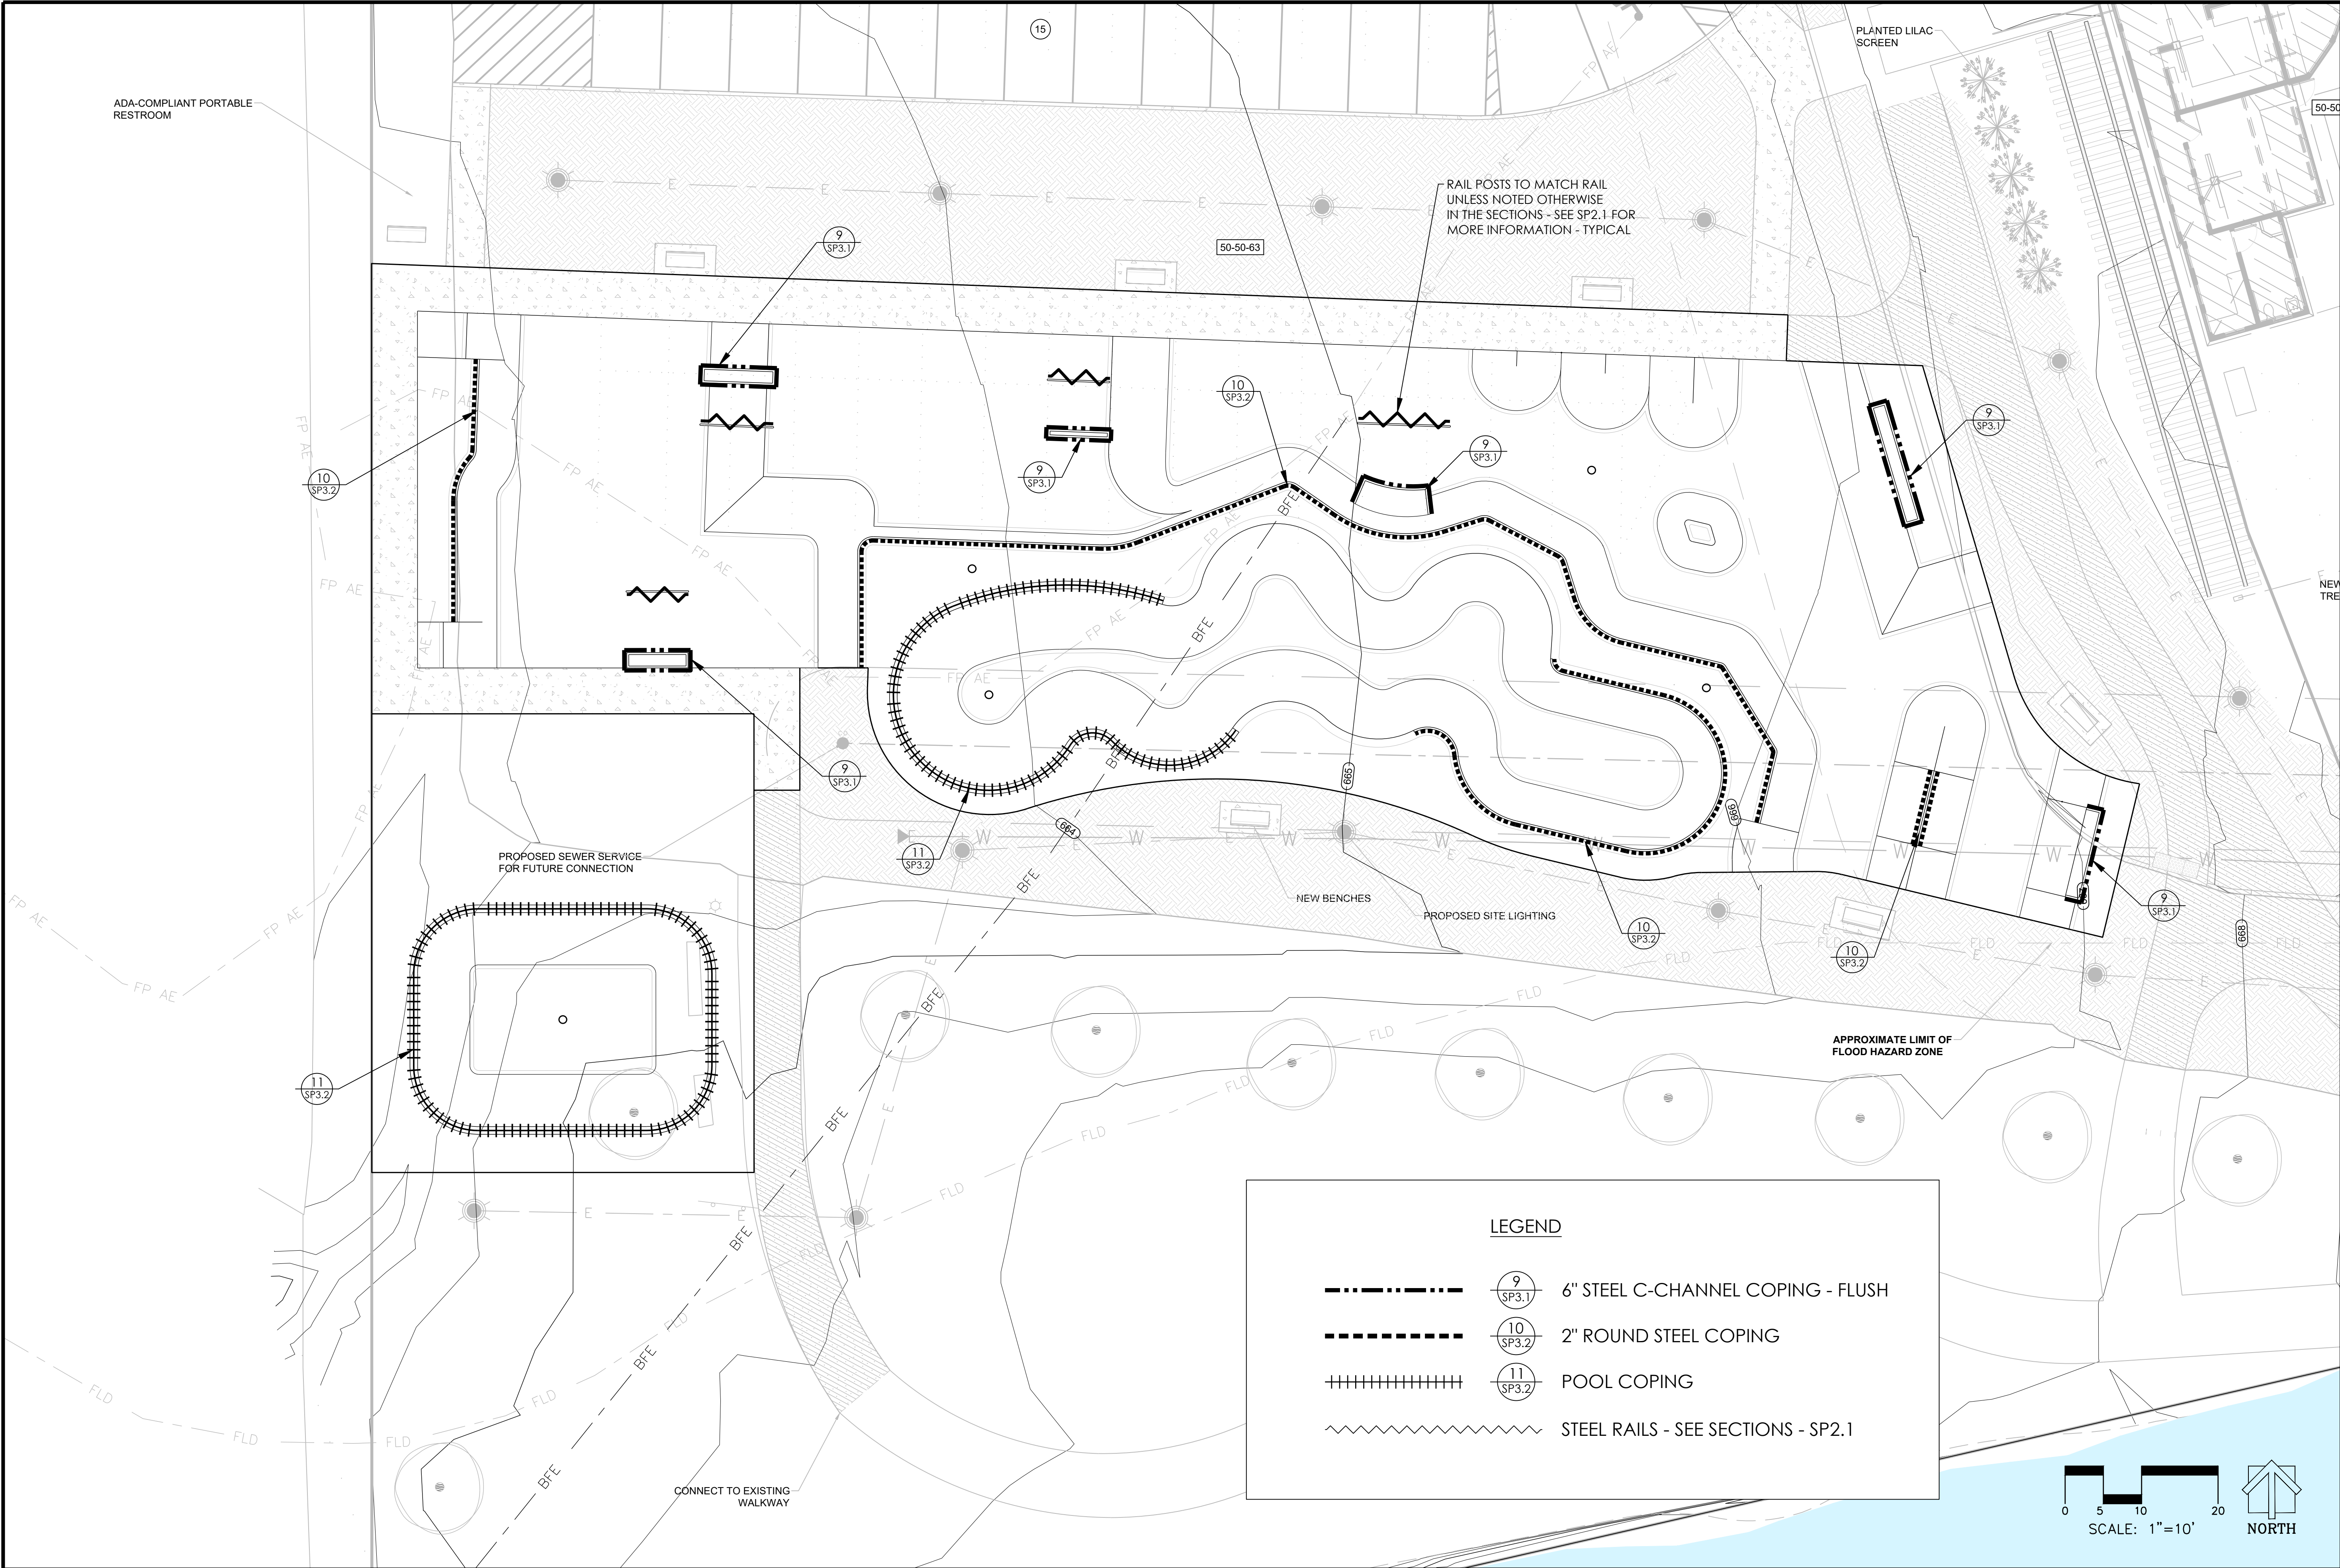

GROUNDLINE
CONCRETE SKATEPARK DESIGN & CONSTRUCTION
4619 14th Ave SW
Seattle WA 98106
P: 206.932.6414 F: 206.932.6840
www.grndline.com

100% CONSTRUCTION
DOCUMENTS
NOT FOR
CONSTRUCTION

SCALE:
1" = 10'

COPING MATERIALS PLAN


PROJECT: BENNINGTON SKATEPARK
LOCATION: BENNINGTON, VT

SHEET:
SP1.3

DATE: 06.17.24

DRAWN BY: JRJ
CHECKED BY: MBF

This design is an instrument of professional service and is the property of Groundline Skateparks Inc. Any use of these plans shall be restricted to the project for which they were prepared.

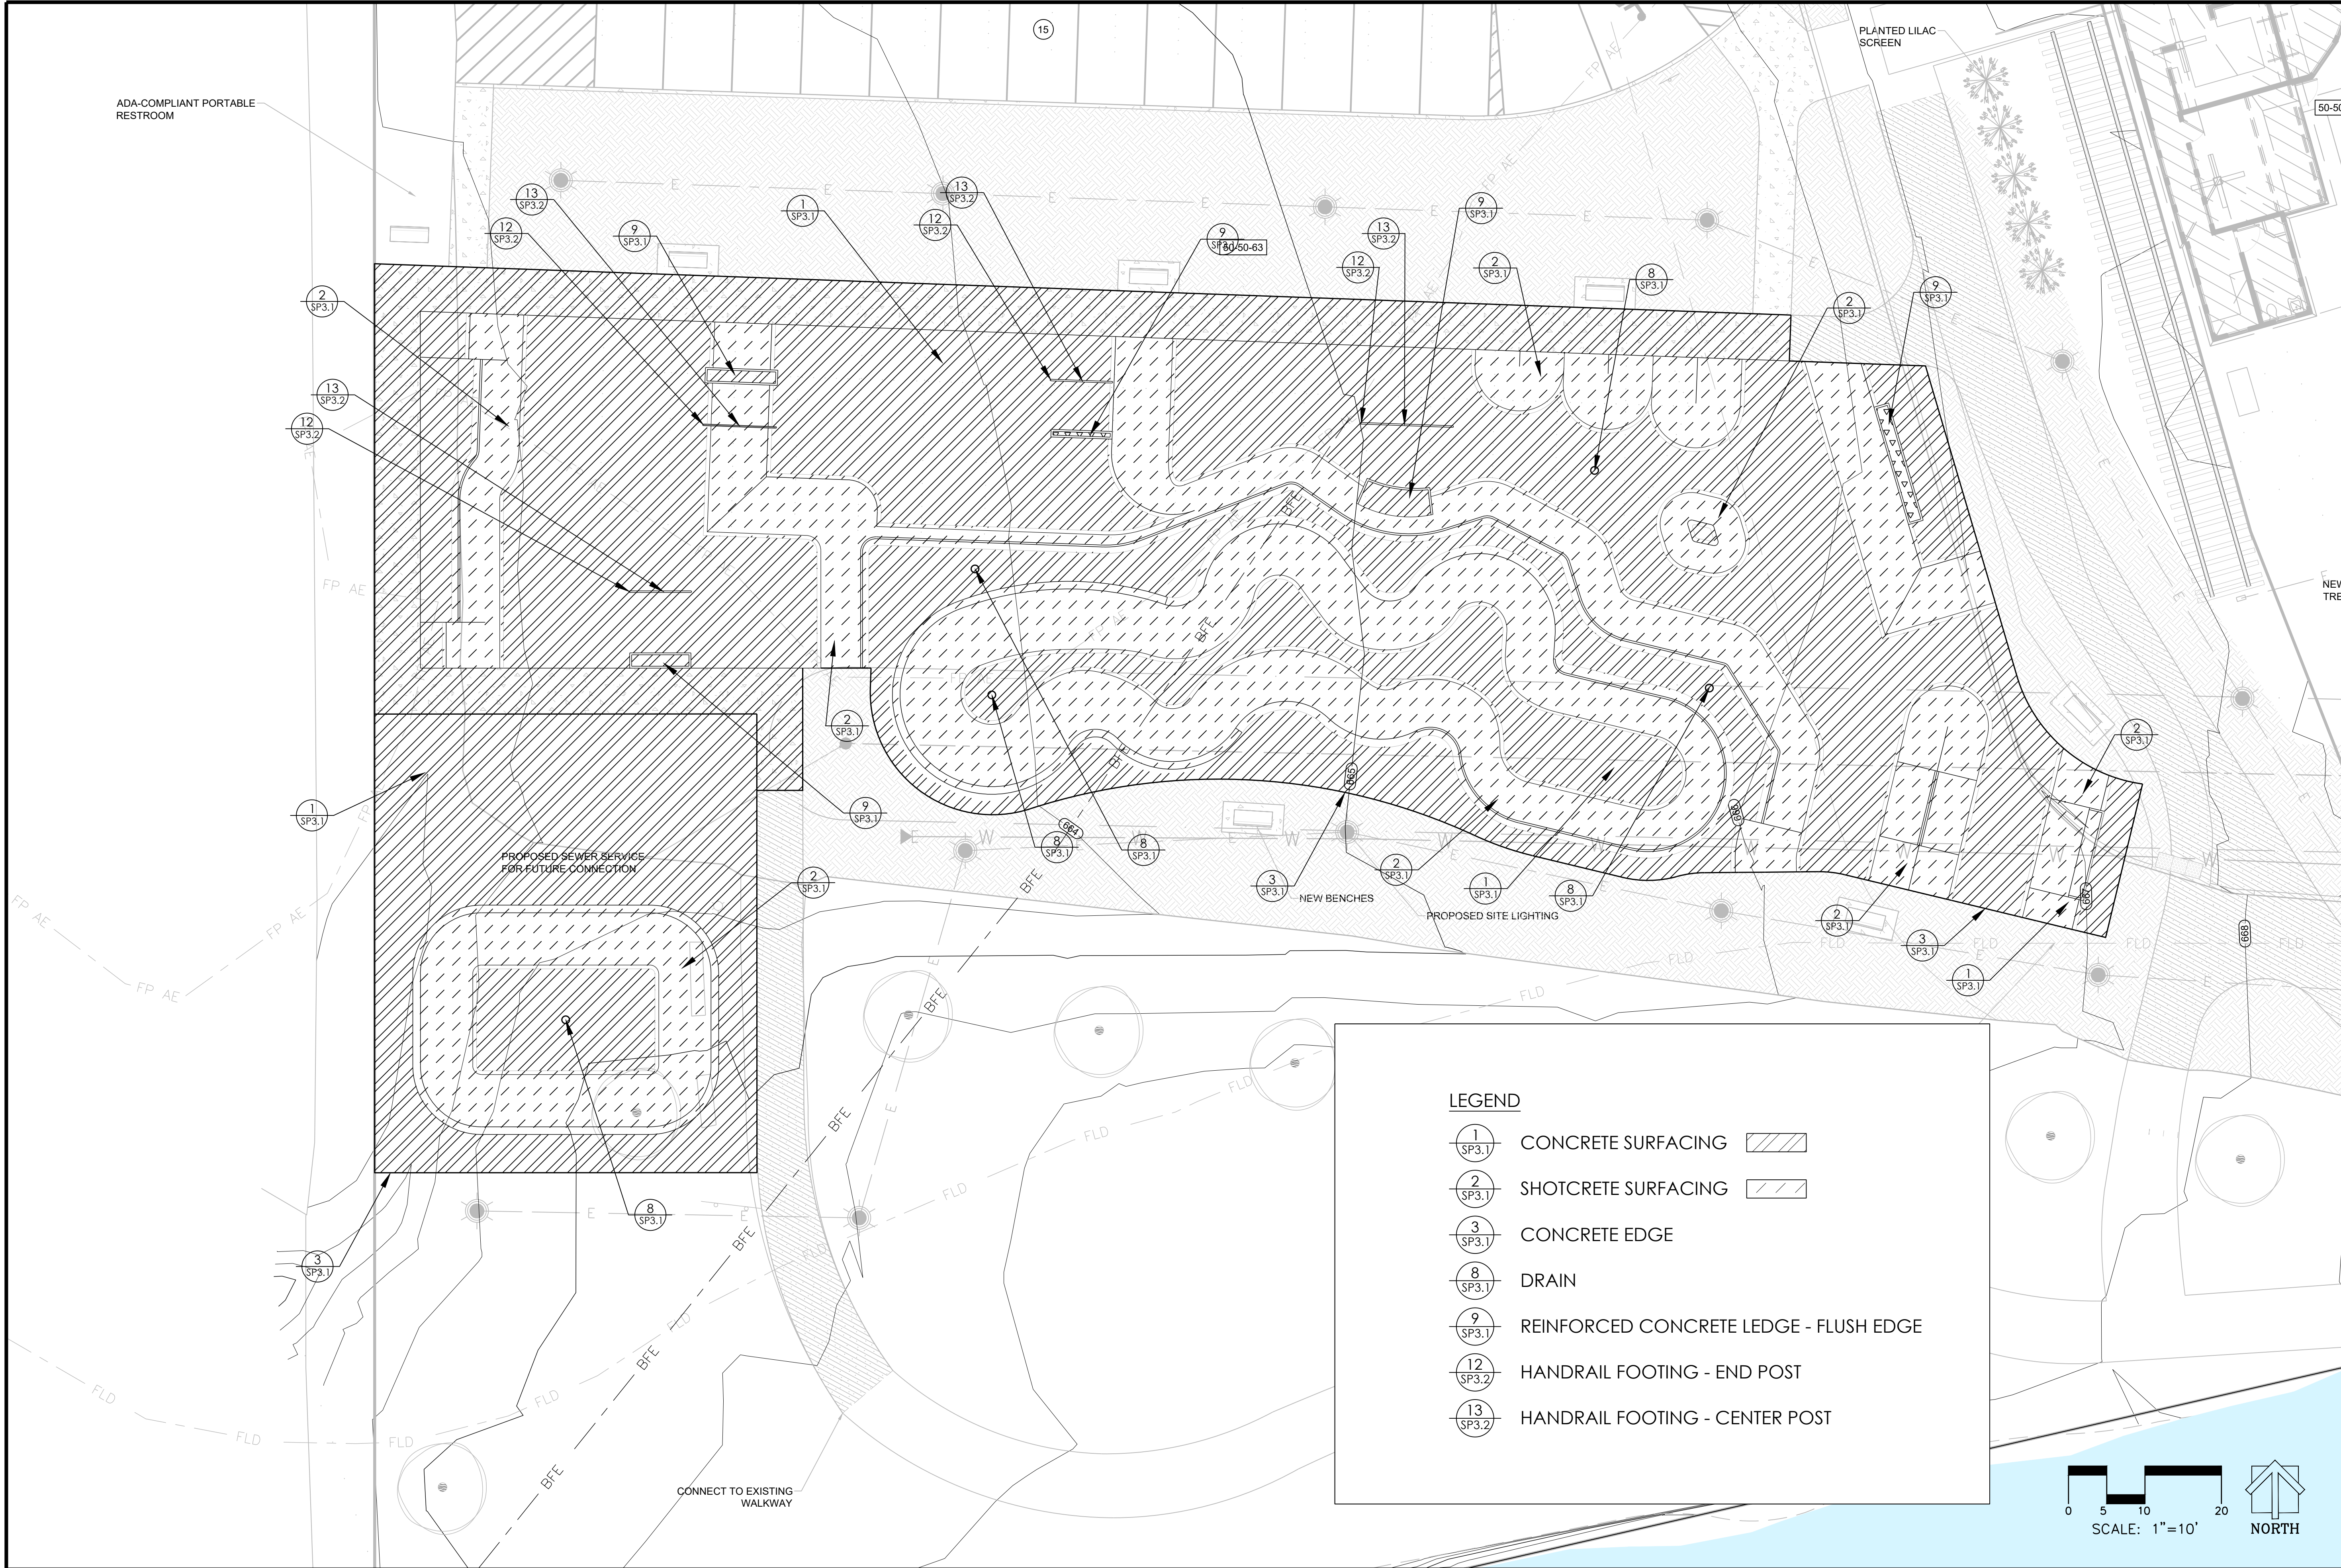



CONCRETE SKATEPARK DESIGN & CONSTRUCTION
4619 14th Ave SW
Seattle WA 98106
P: 206.932.6414 F: 206.932.6840
www.grindline.com

100% CONSTRUCTION DOCUMENTS
NOT FOR CONSTRUCTION

SCALE: 1" = 10'

CONCRETE MATERIALS PLAN

PROJECT: BENNINGTON SKATEPARK
LOCATION: BENNINGTON, VT

SHEET: SP1.4

DATE: 06.17.24

DRAWN BY: JRJ
CHECKED BY: MBF

This design is an instrument of professional service and is the property of Grindline Skateparks Inc. Any use of these plans shall be restricted to the project for which they were prepared.





GRINDLINE
CONCRETE SKATEPARK DESIGN & CONSTRUCTION
4619 14th Ave SW
Seattle WA 98106
P: 206.932.6414 F: 206.932.6840
www.grindline.com

100% CONSTRUCTION DOCUMENTS
NOT FOR CONSTRUCTION

SCALE: 1" = 10'

CONCRETE COLORS PLAN


SHEET: SP1.5

PROJECT: BENNINGTON SKATEPARK
LOCATION: BENNINGTON, VT

DATE: 06.17.24

DRAWN BY: JRJ
CHECKED BY: MBF

This design is an instrument of professional service and is the property of Grindline Skateparks Inc. Any use of these plans shall be restricted to the project for which they were prepared.

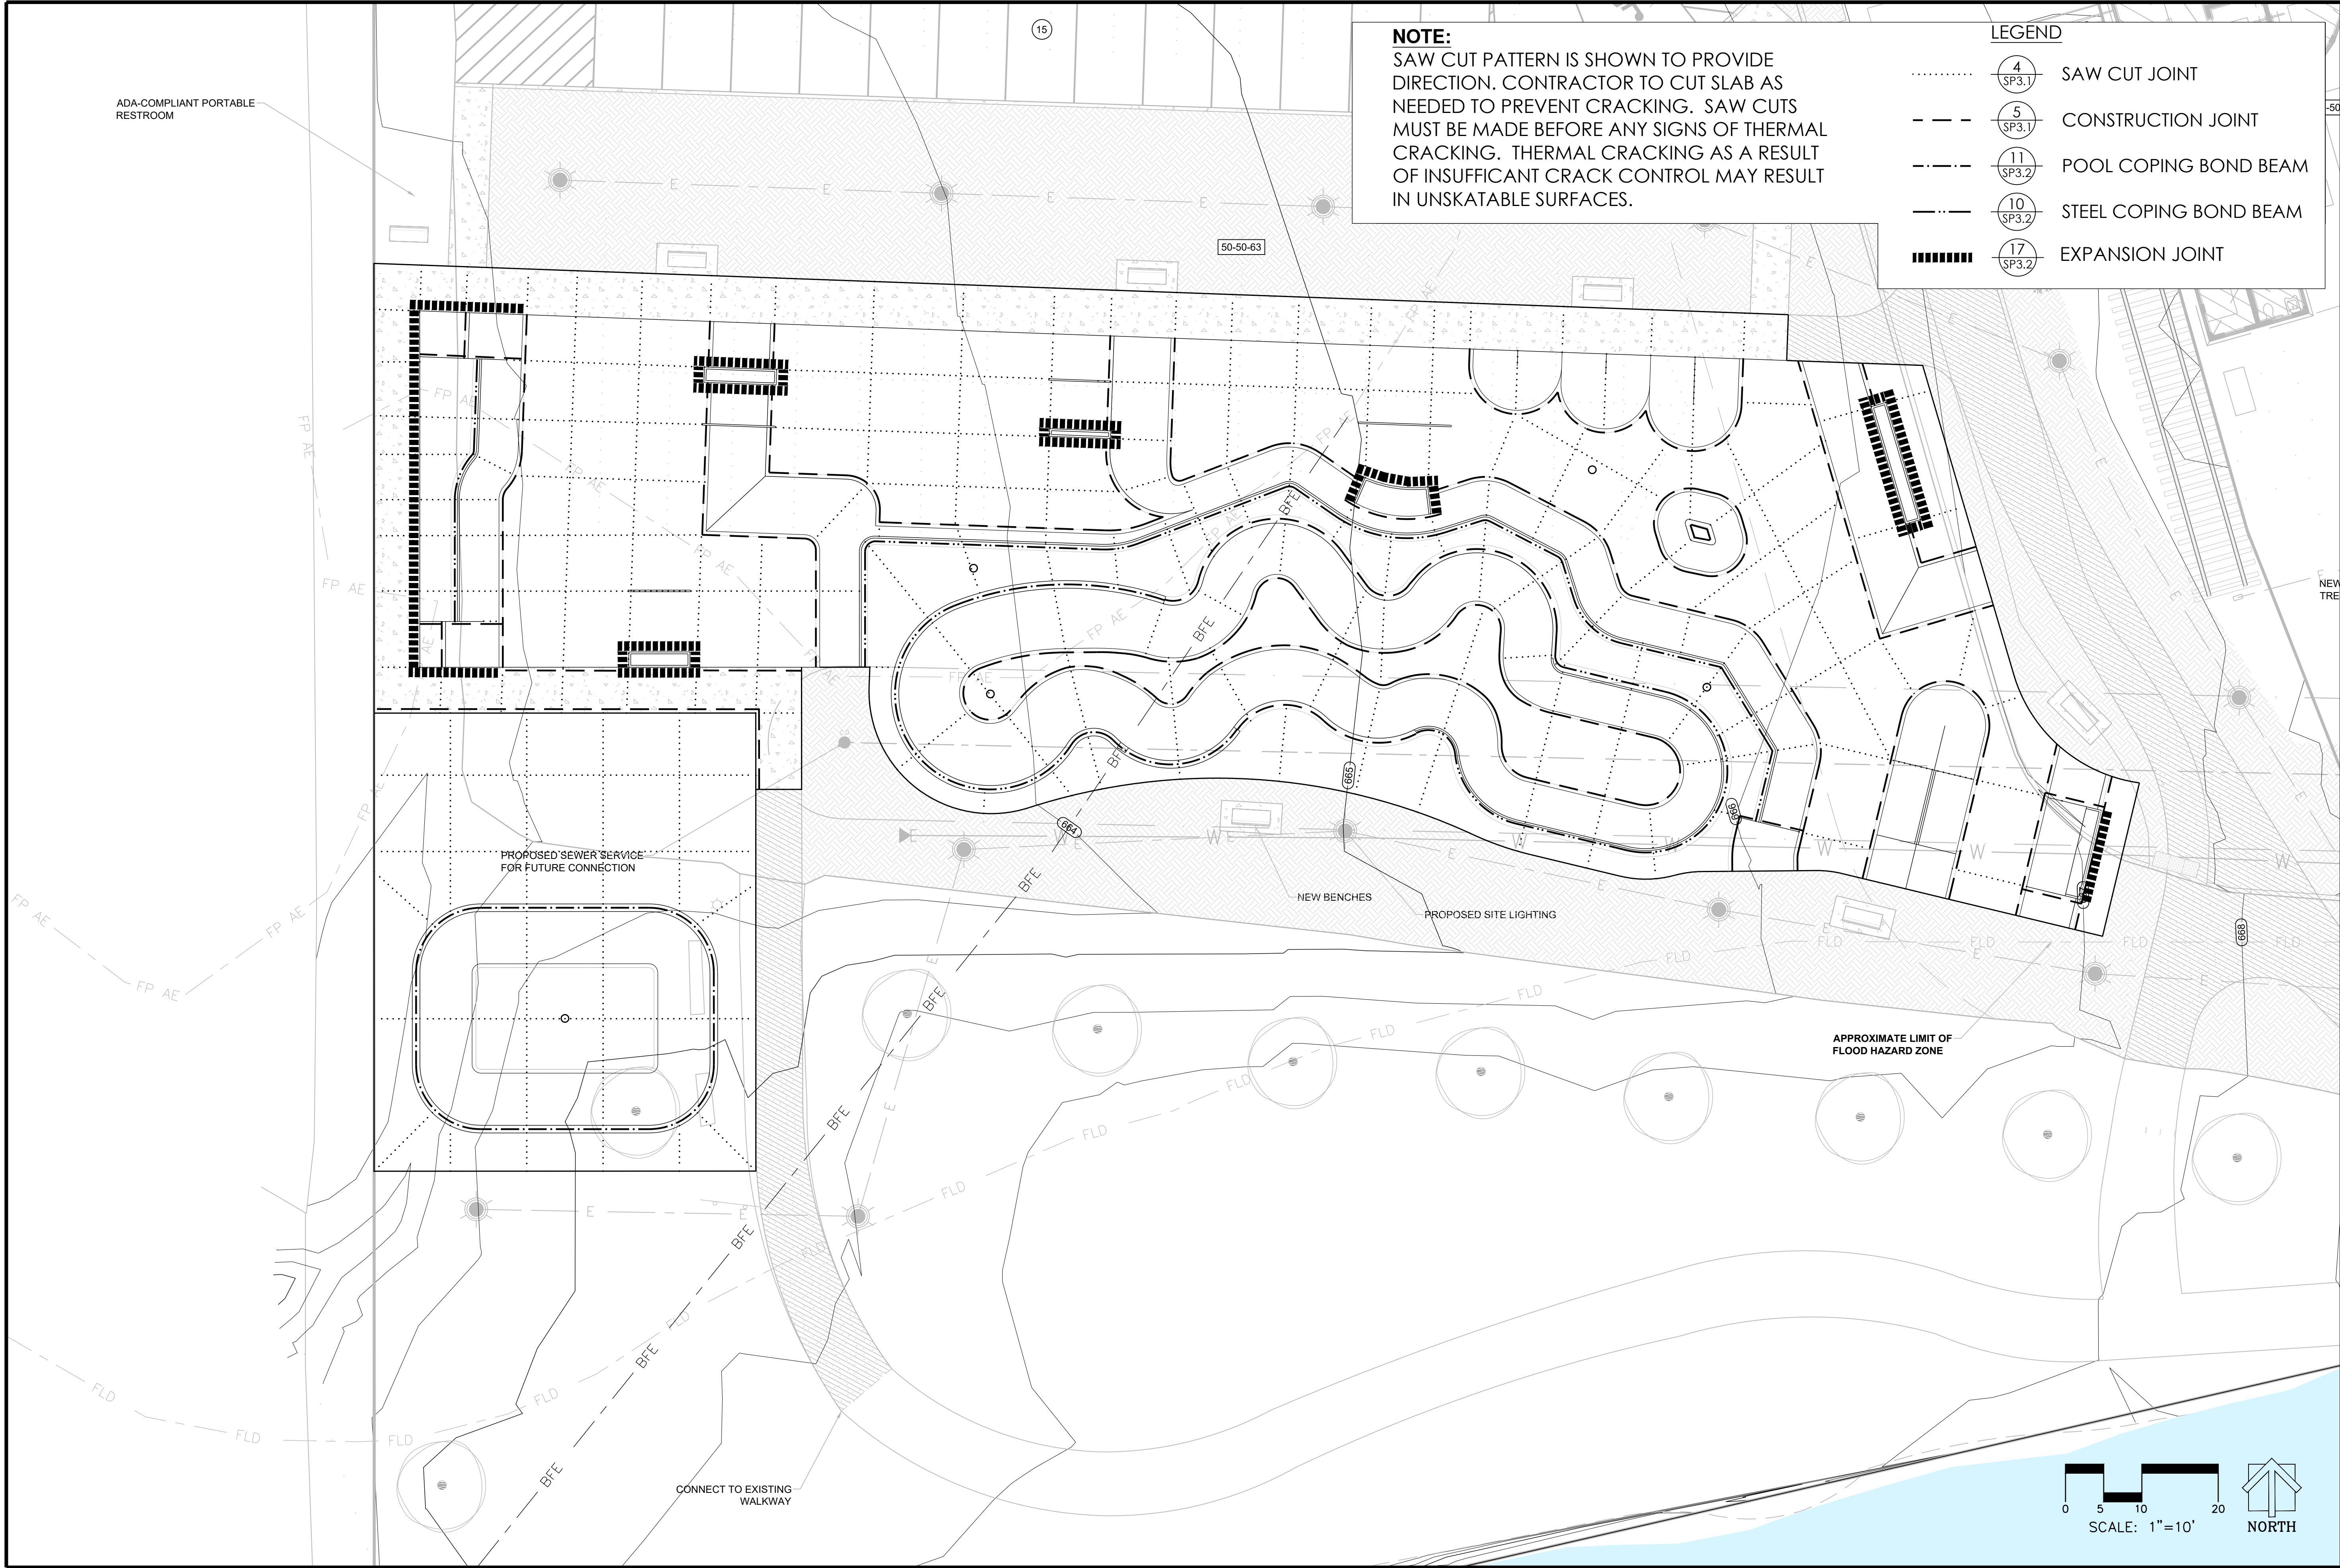

NOTE:
SAW CUT PATTERN IS SHOWN TO PROVIDE DIRECTION. CONTRACTOR TO CUT SLAB AS NEEDED TO PREVENT CRACKING. SAW CUTS MUST BE MADE BEFORE ANY SIGNS OF THERMAL CRACKING. THERMAL CRACKING AS A RESULT OF INSUFFICANT CRACK CONTROL MAY RESULT IN UNSKATABLE SURFACES.

- LEGEND**
- 4 SP3.1 SAW CUT JOINT
 - 5 SP3.1 CONSTRUCTION JOINT
 - 11 SP3.2 POOL COPING BOND BEAM
 - 10 SP3.2 STEEL COPING BOND BEAM
 - 17 SP3.2 EXPANSION JOINT



BENNINGTON
CONCRETE SKATEPARK DESIGN & CONSTRUCTION
4619 14th Ave SW
Seattle WA 98106
P: 206.932.6414 F: 206.932.6840
www.grndline.com

100% CONSTRUCTION DOCUMENTS
NOT FOR CONSTRUCTION

SCALE: 1" = 10'


CONCRETE JOINTS

SHEET: SP1.6

DATE: 06.17.24

DRAWN BY: JRJ
CHECKED BY: MBF

This design is an instrument of professional service and is the property of Grndline Skateparks Inc. Any use of these plans shall be restricted to the project for which they were prepared.

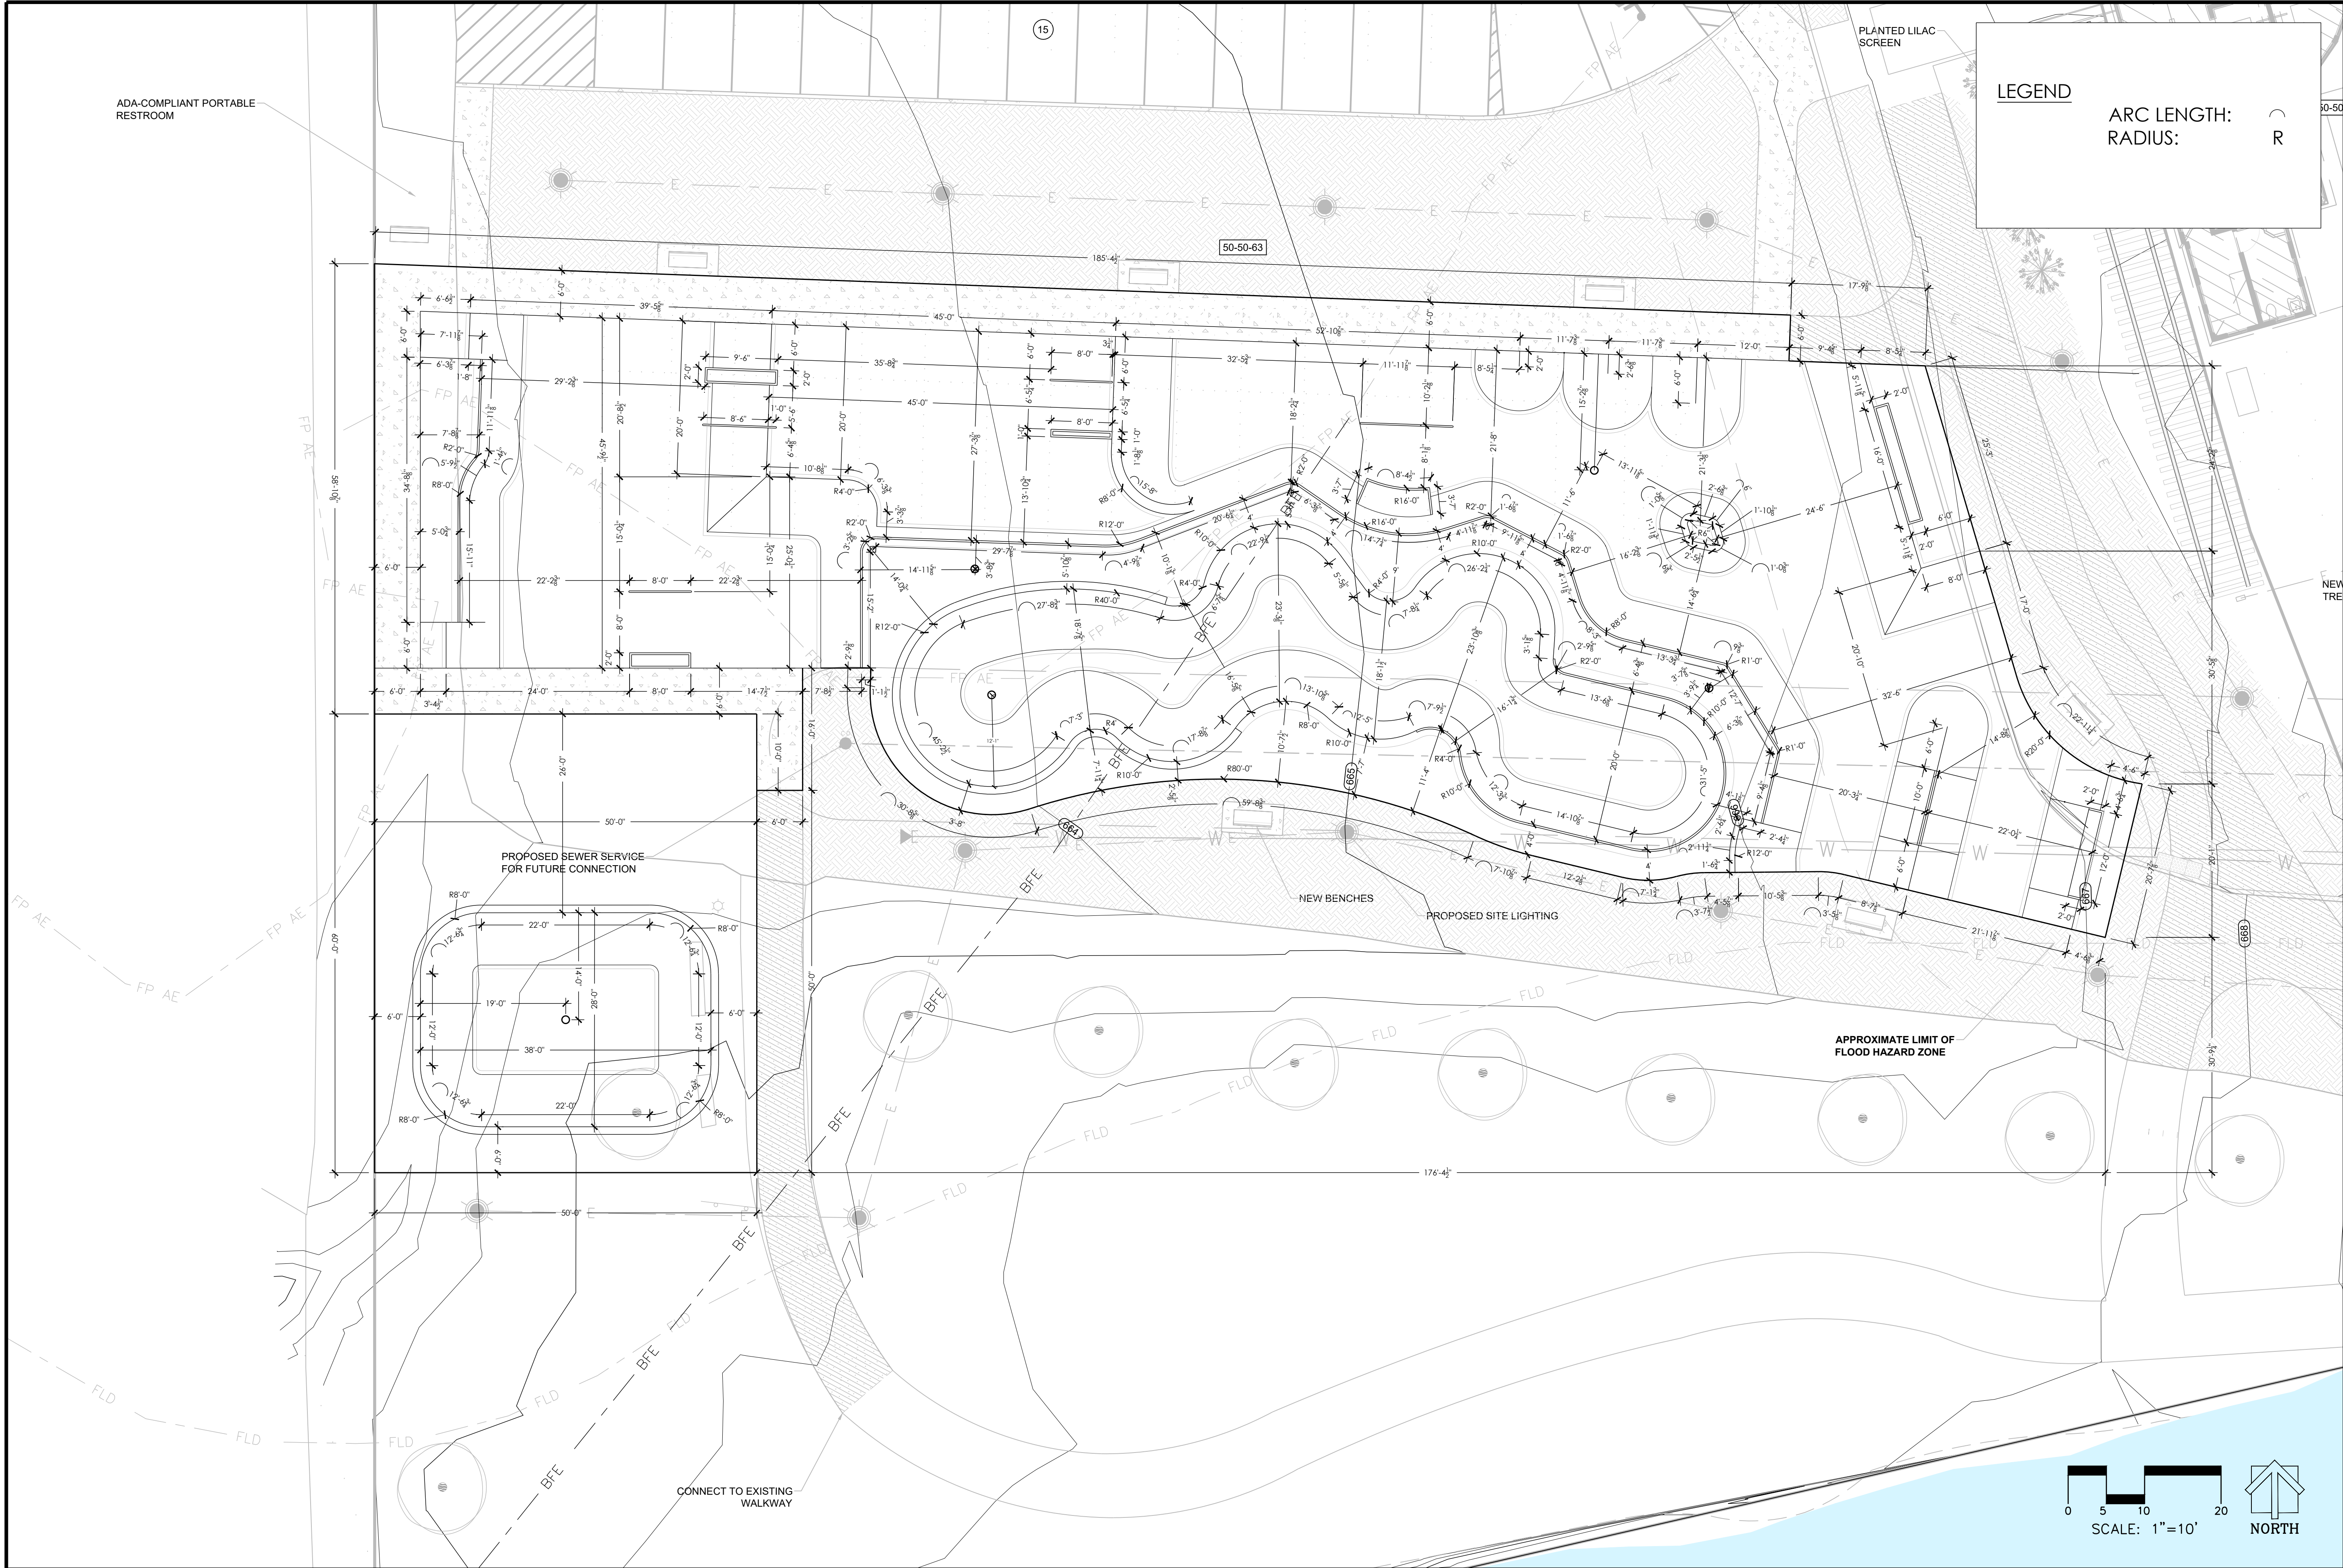

LEGEND

ARC LENGTH: $\overset{\curvearrowright}{\quad}$
RADIUS: $\text{---} R$



GROUNDLINE
CONCRETE SKATEPARK DESIGN & CONSTRUCTION
4619 14th Ave SW
Seattle WA 98106
P: 206.932.6414 F: 206.932.6840
www.grndline.com

100% CONSTRUCTION
DOCUMENTS
NOT FOR
CONSTRUCTION

SCALE:
1" = 10'


DIMENSIONS PLAN

PROJECT: BENNINGTON SKATEPARK
LOCATION: BENNINGTON, VT











SHEET:
SP1.7

DATE: 06.17.24

DRAWN BY: JRJ
CHECKED BY: MBF

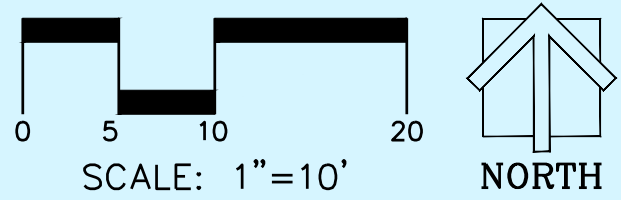

This design is an instrument of professional service and is the property of Groundline Skateparks Inc. Any use of these plans shall be restricted to the project for which they were prepared.

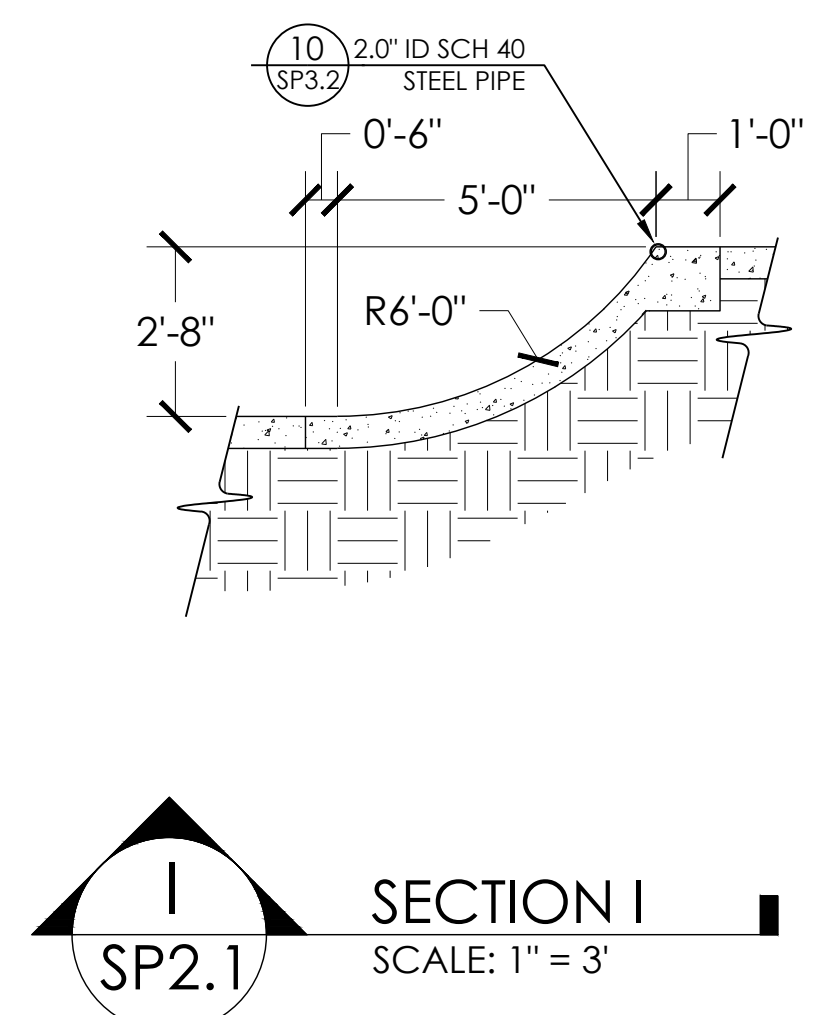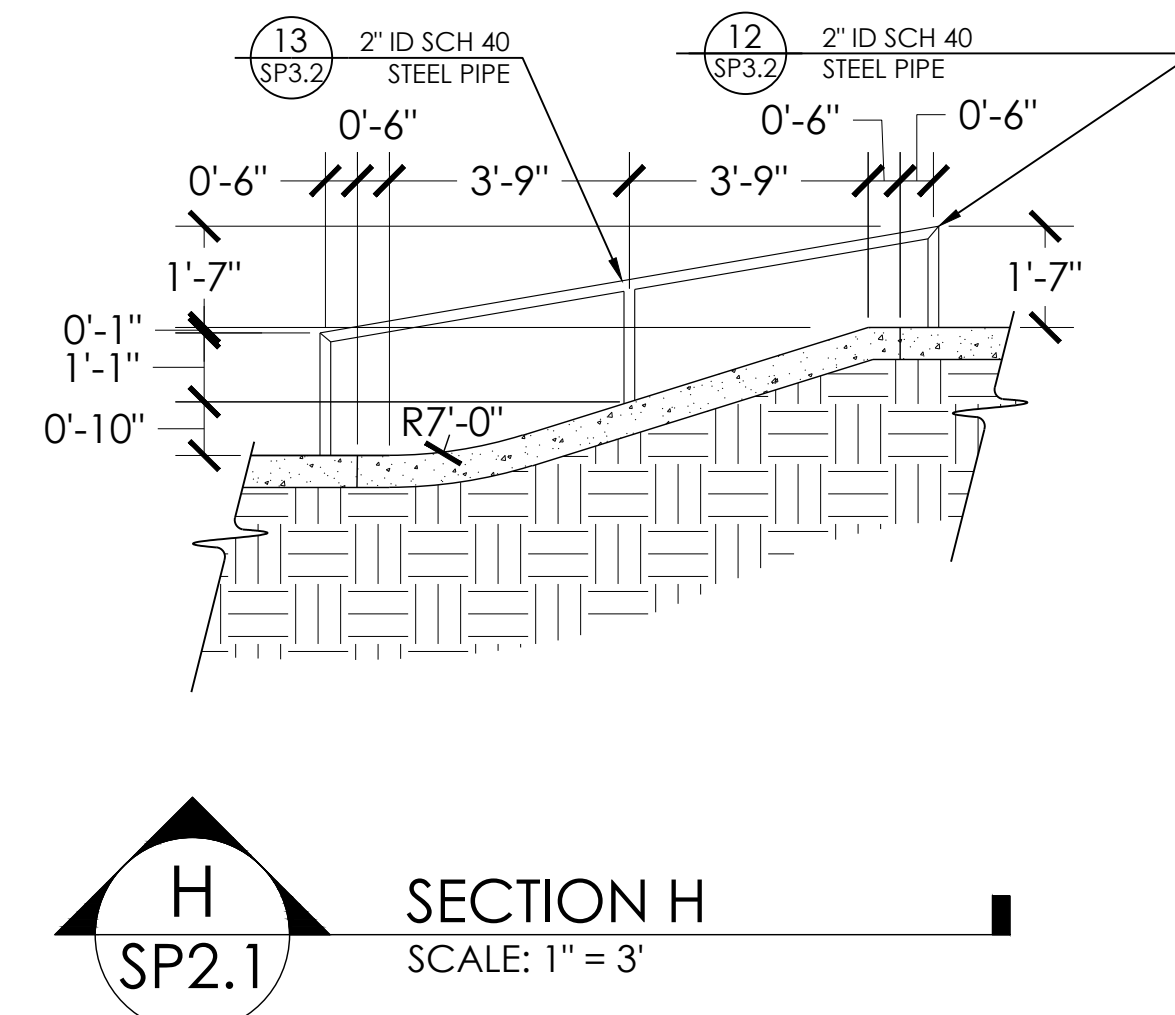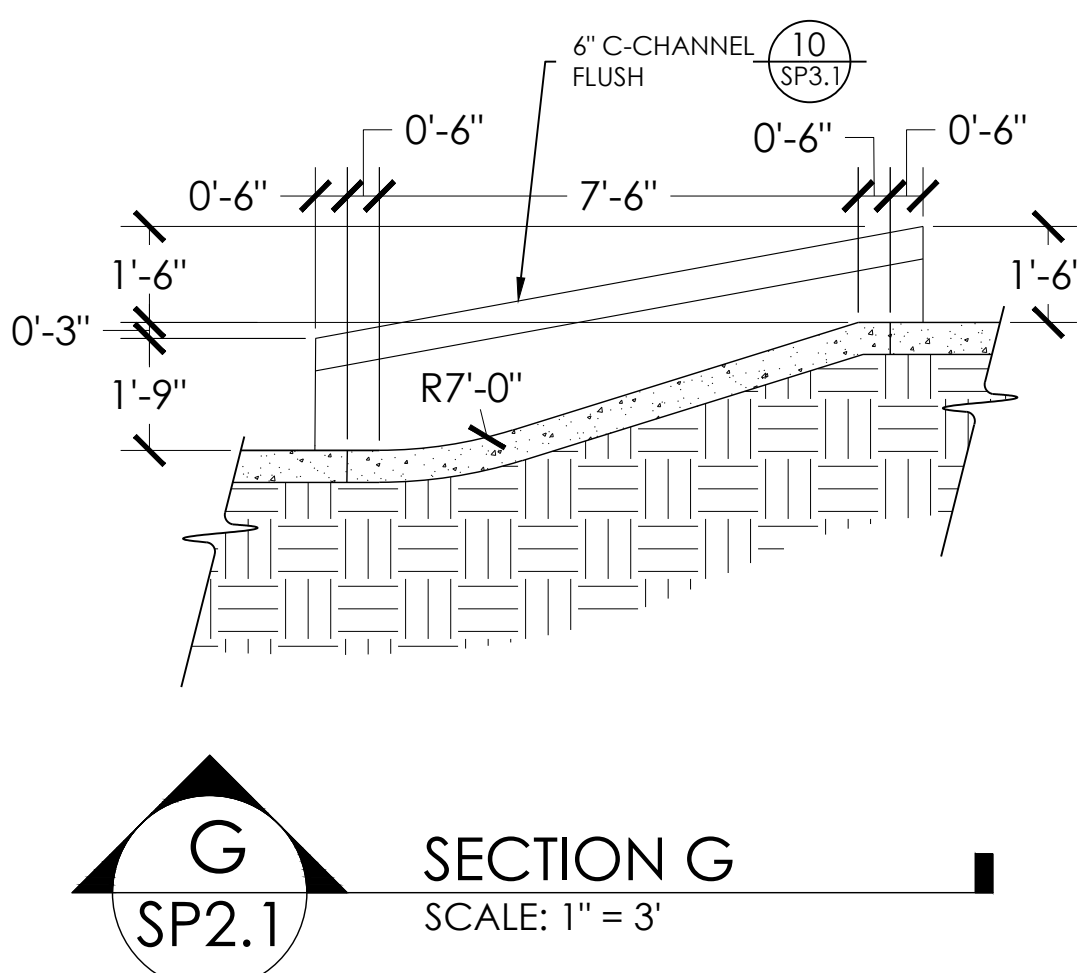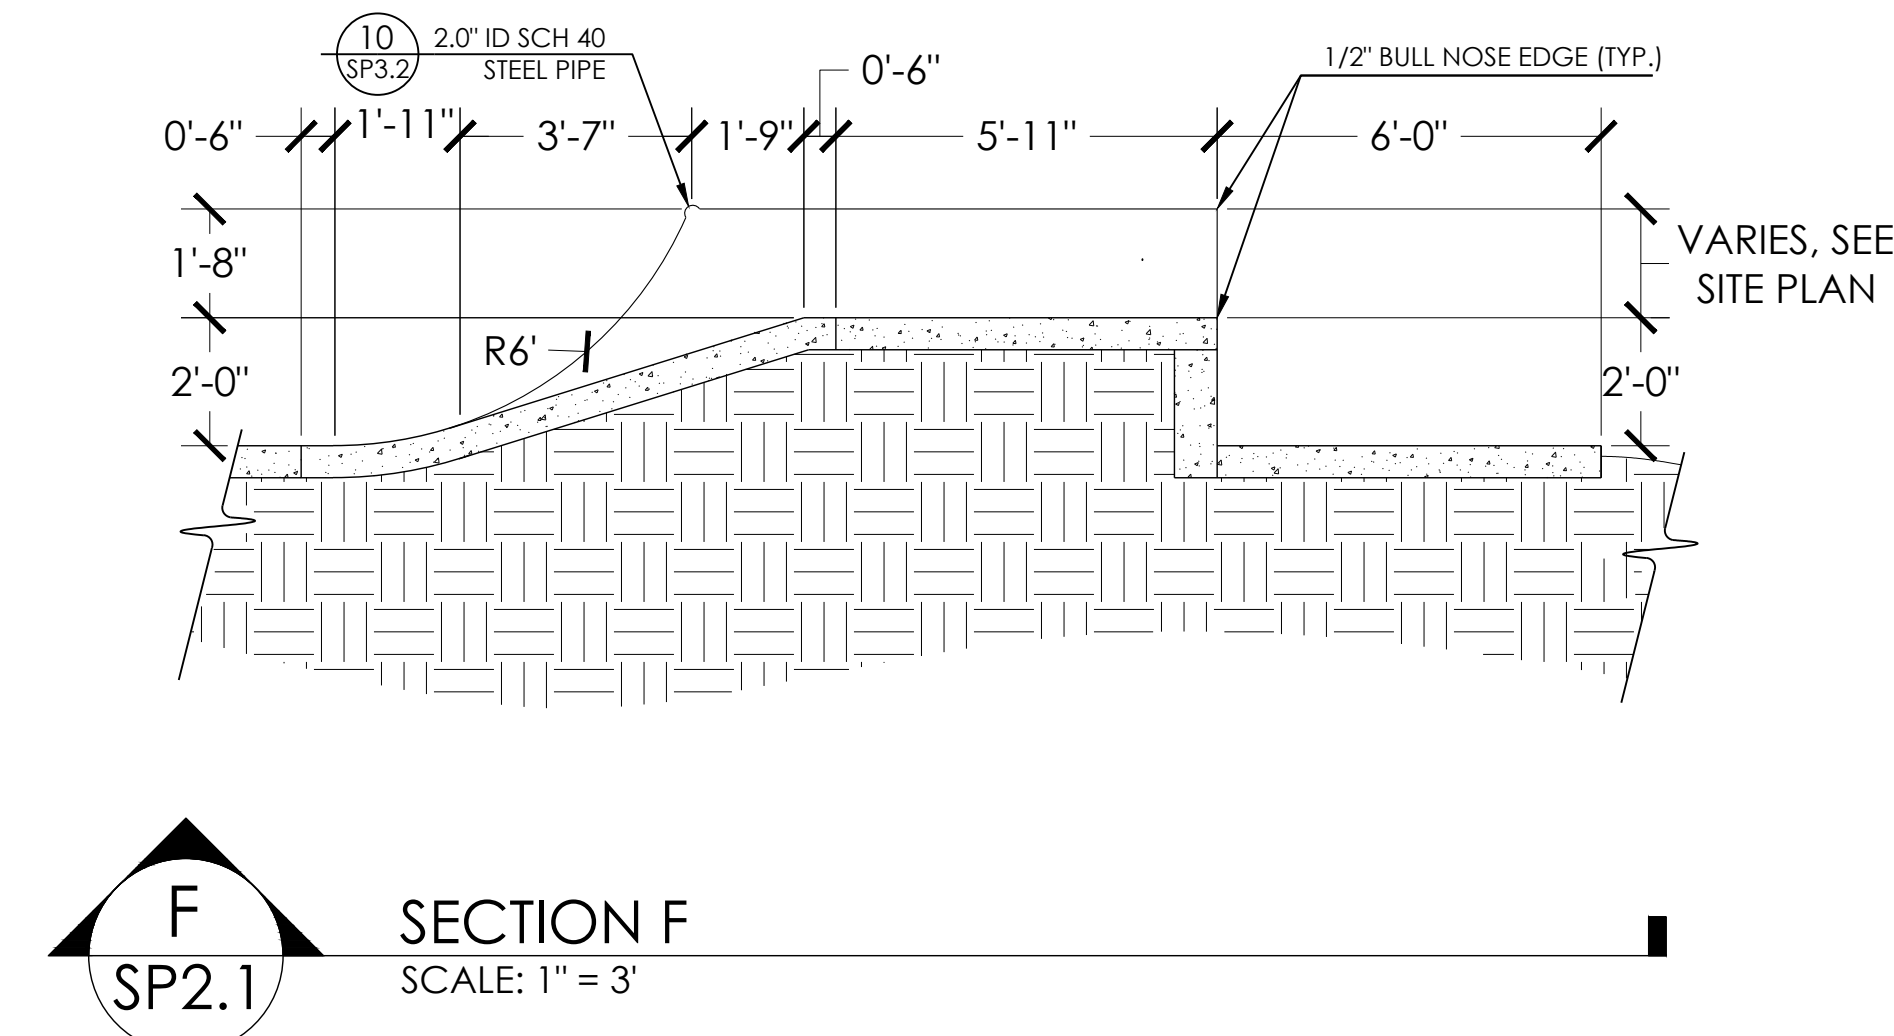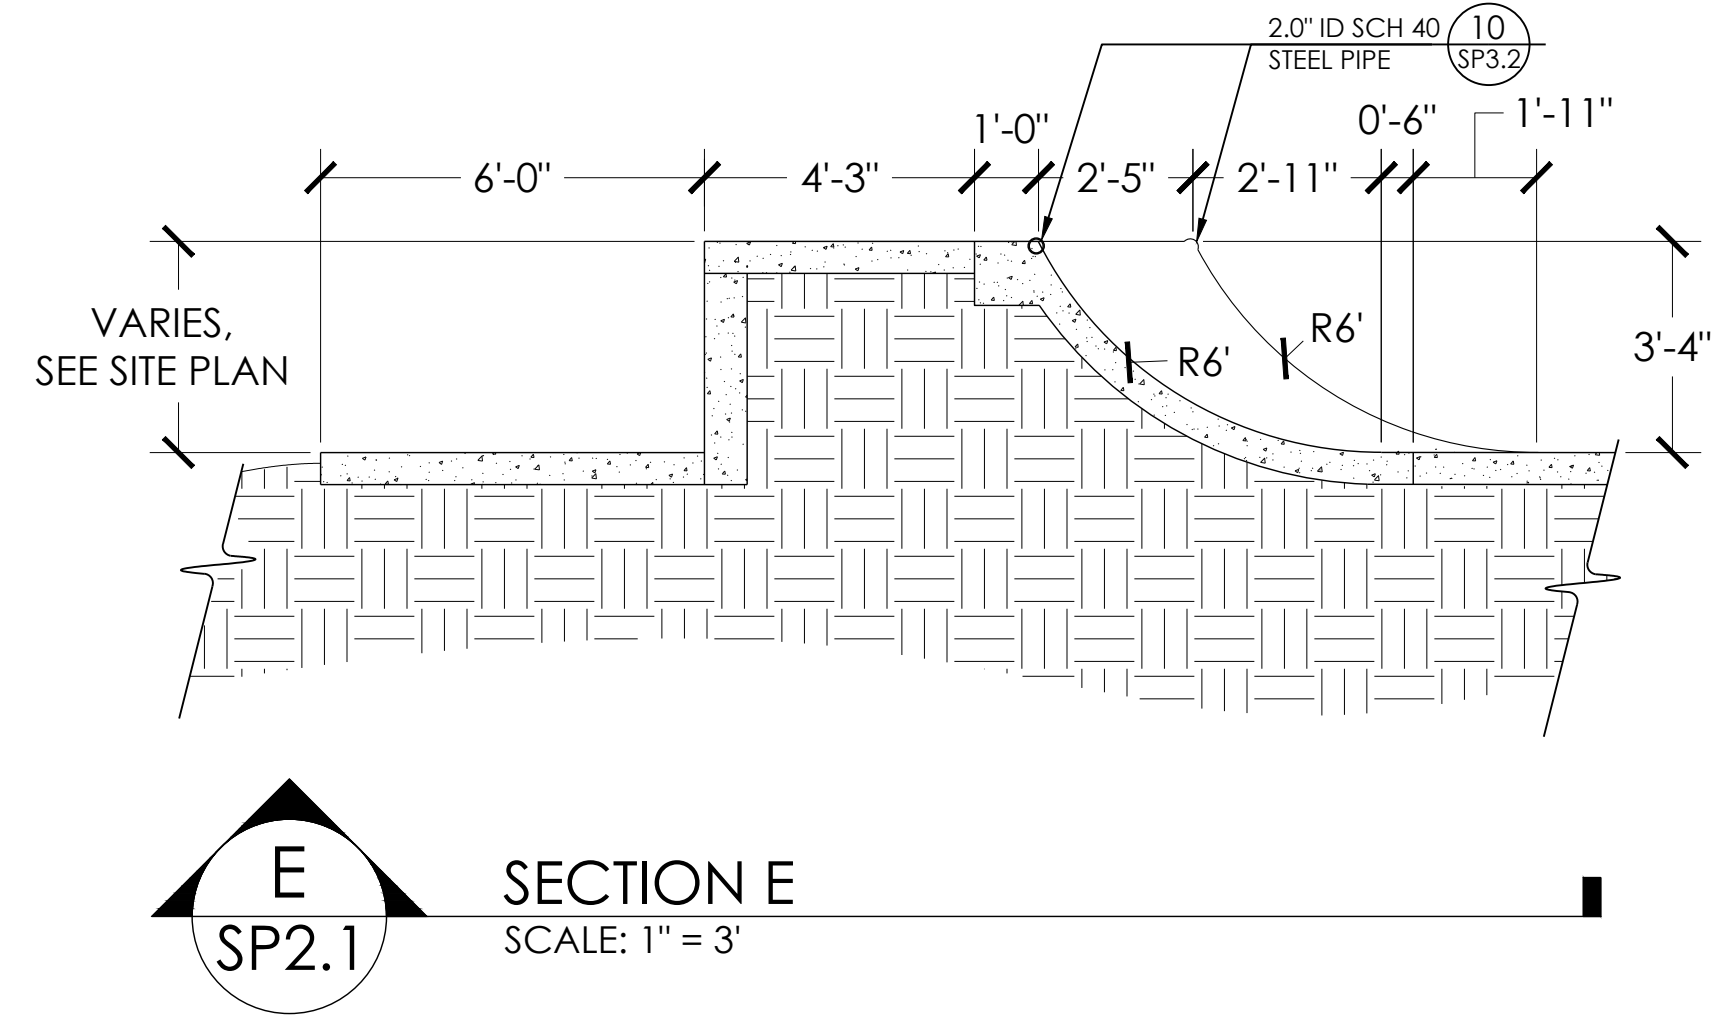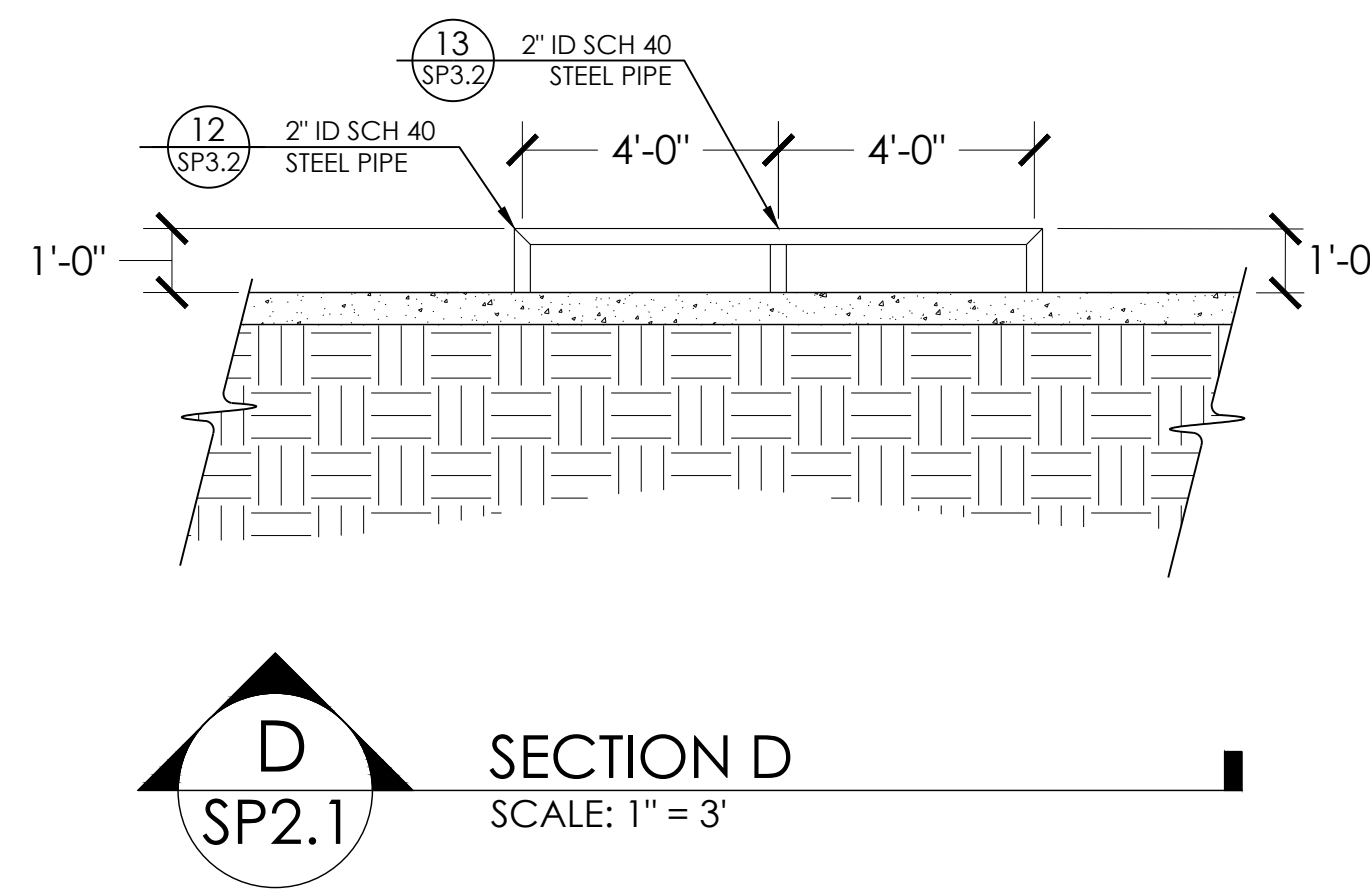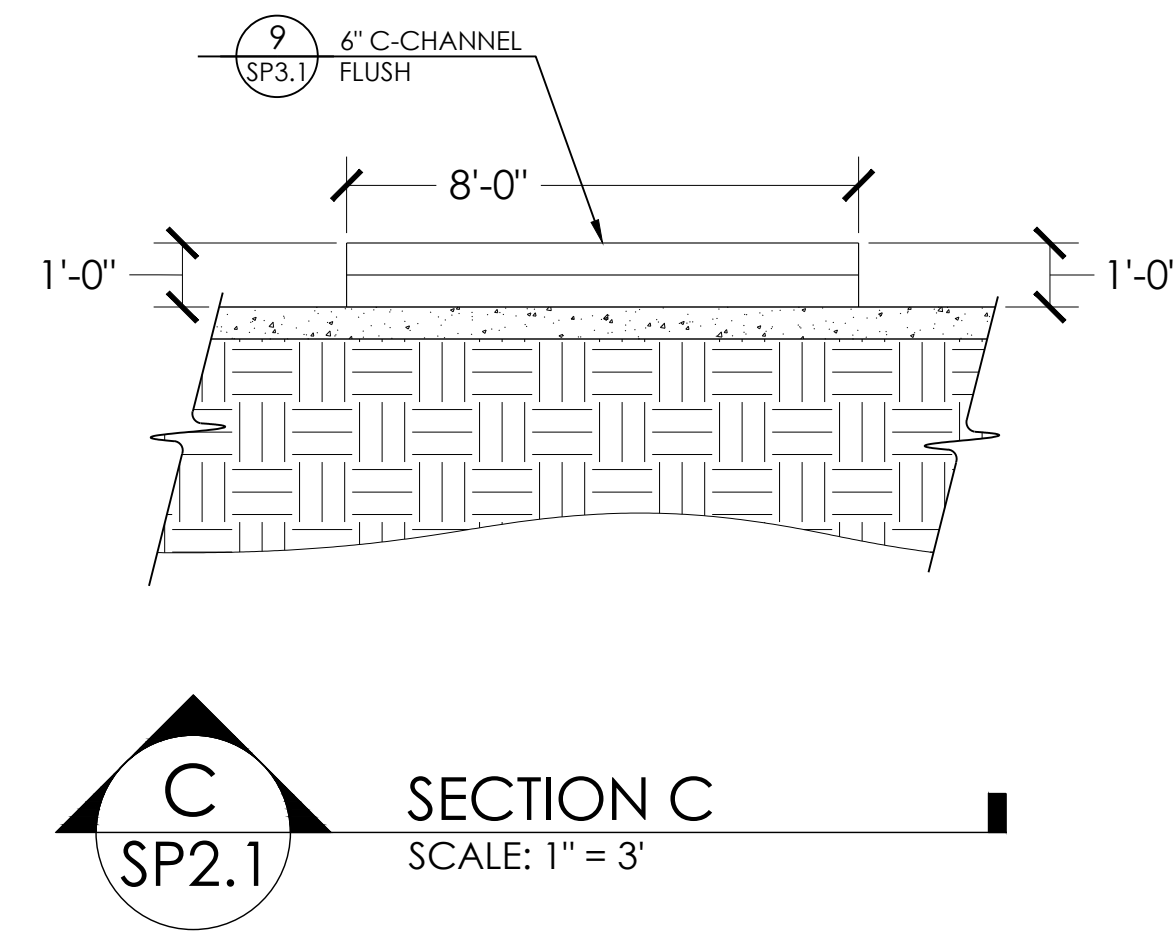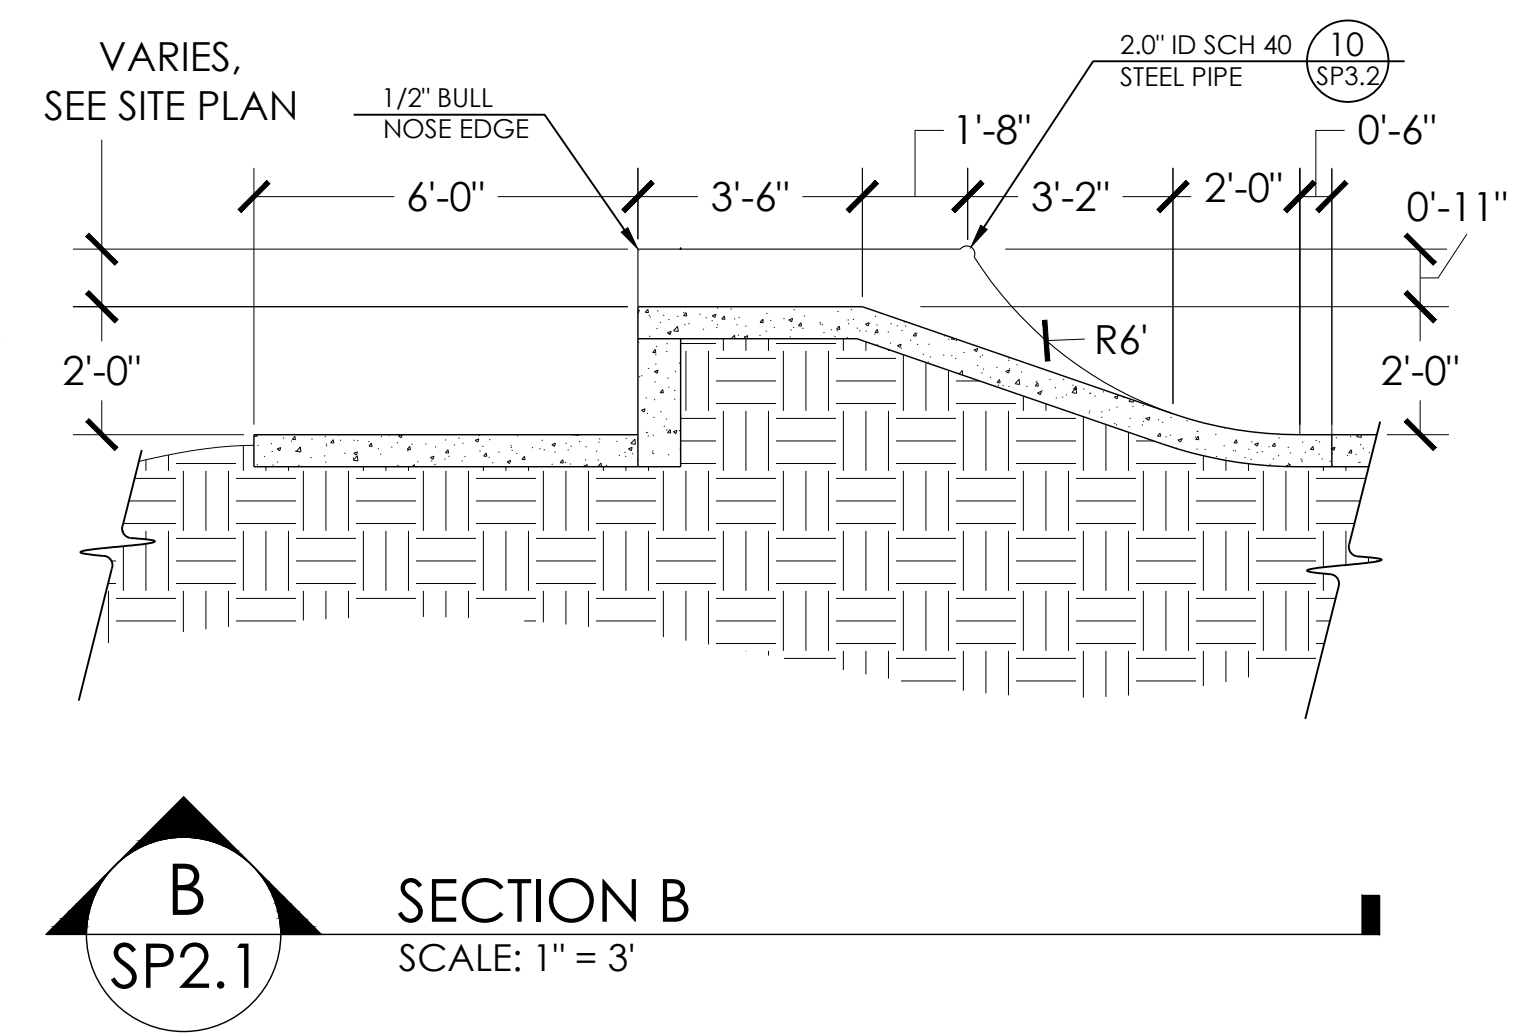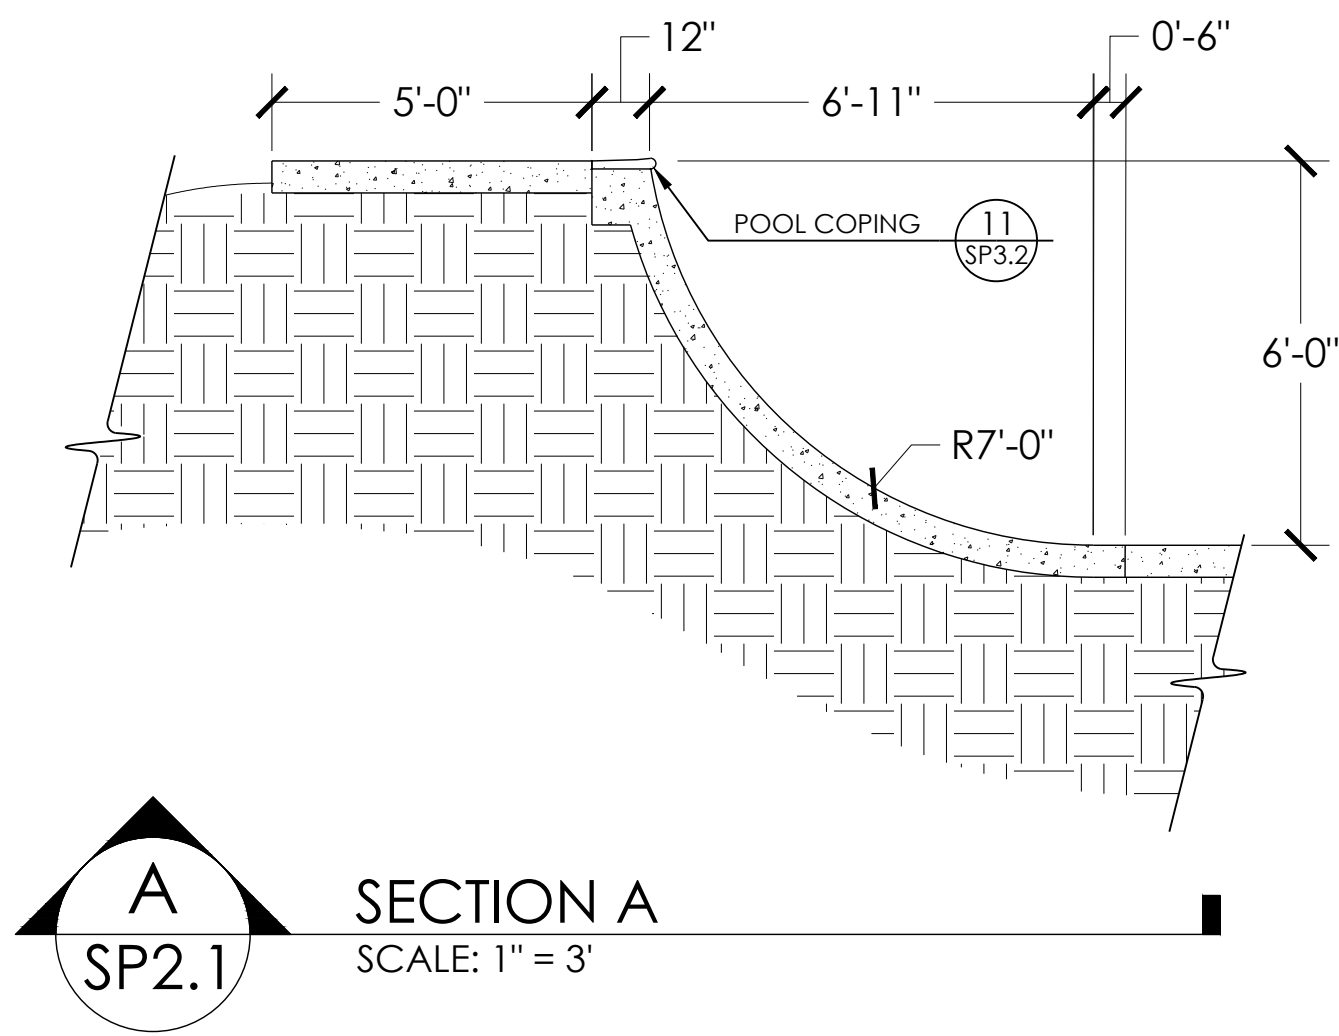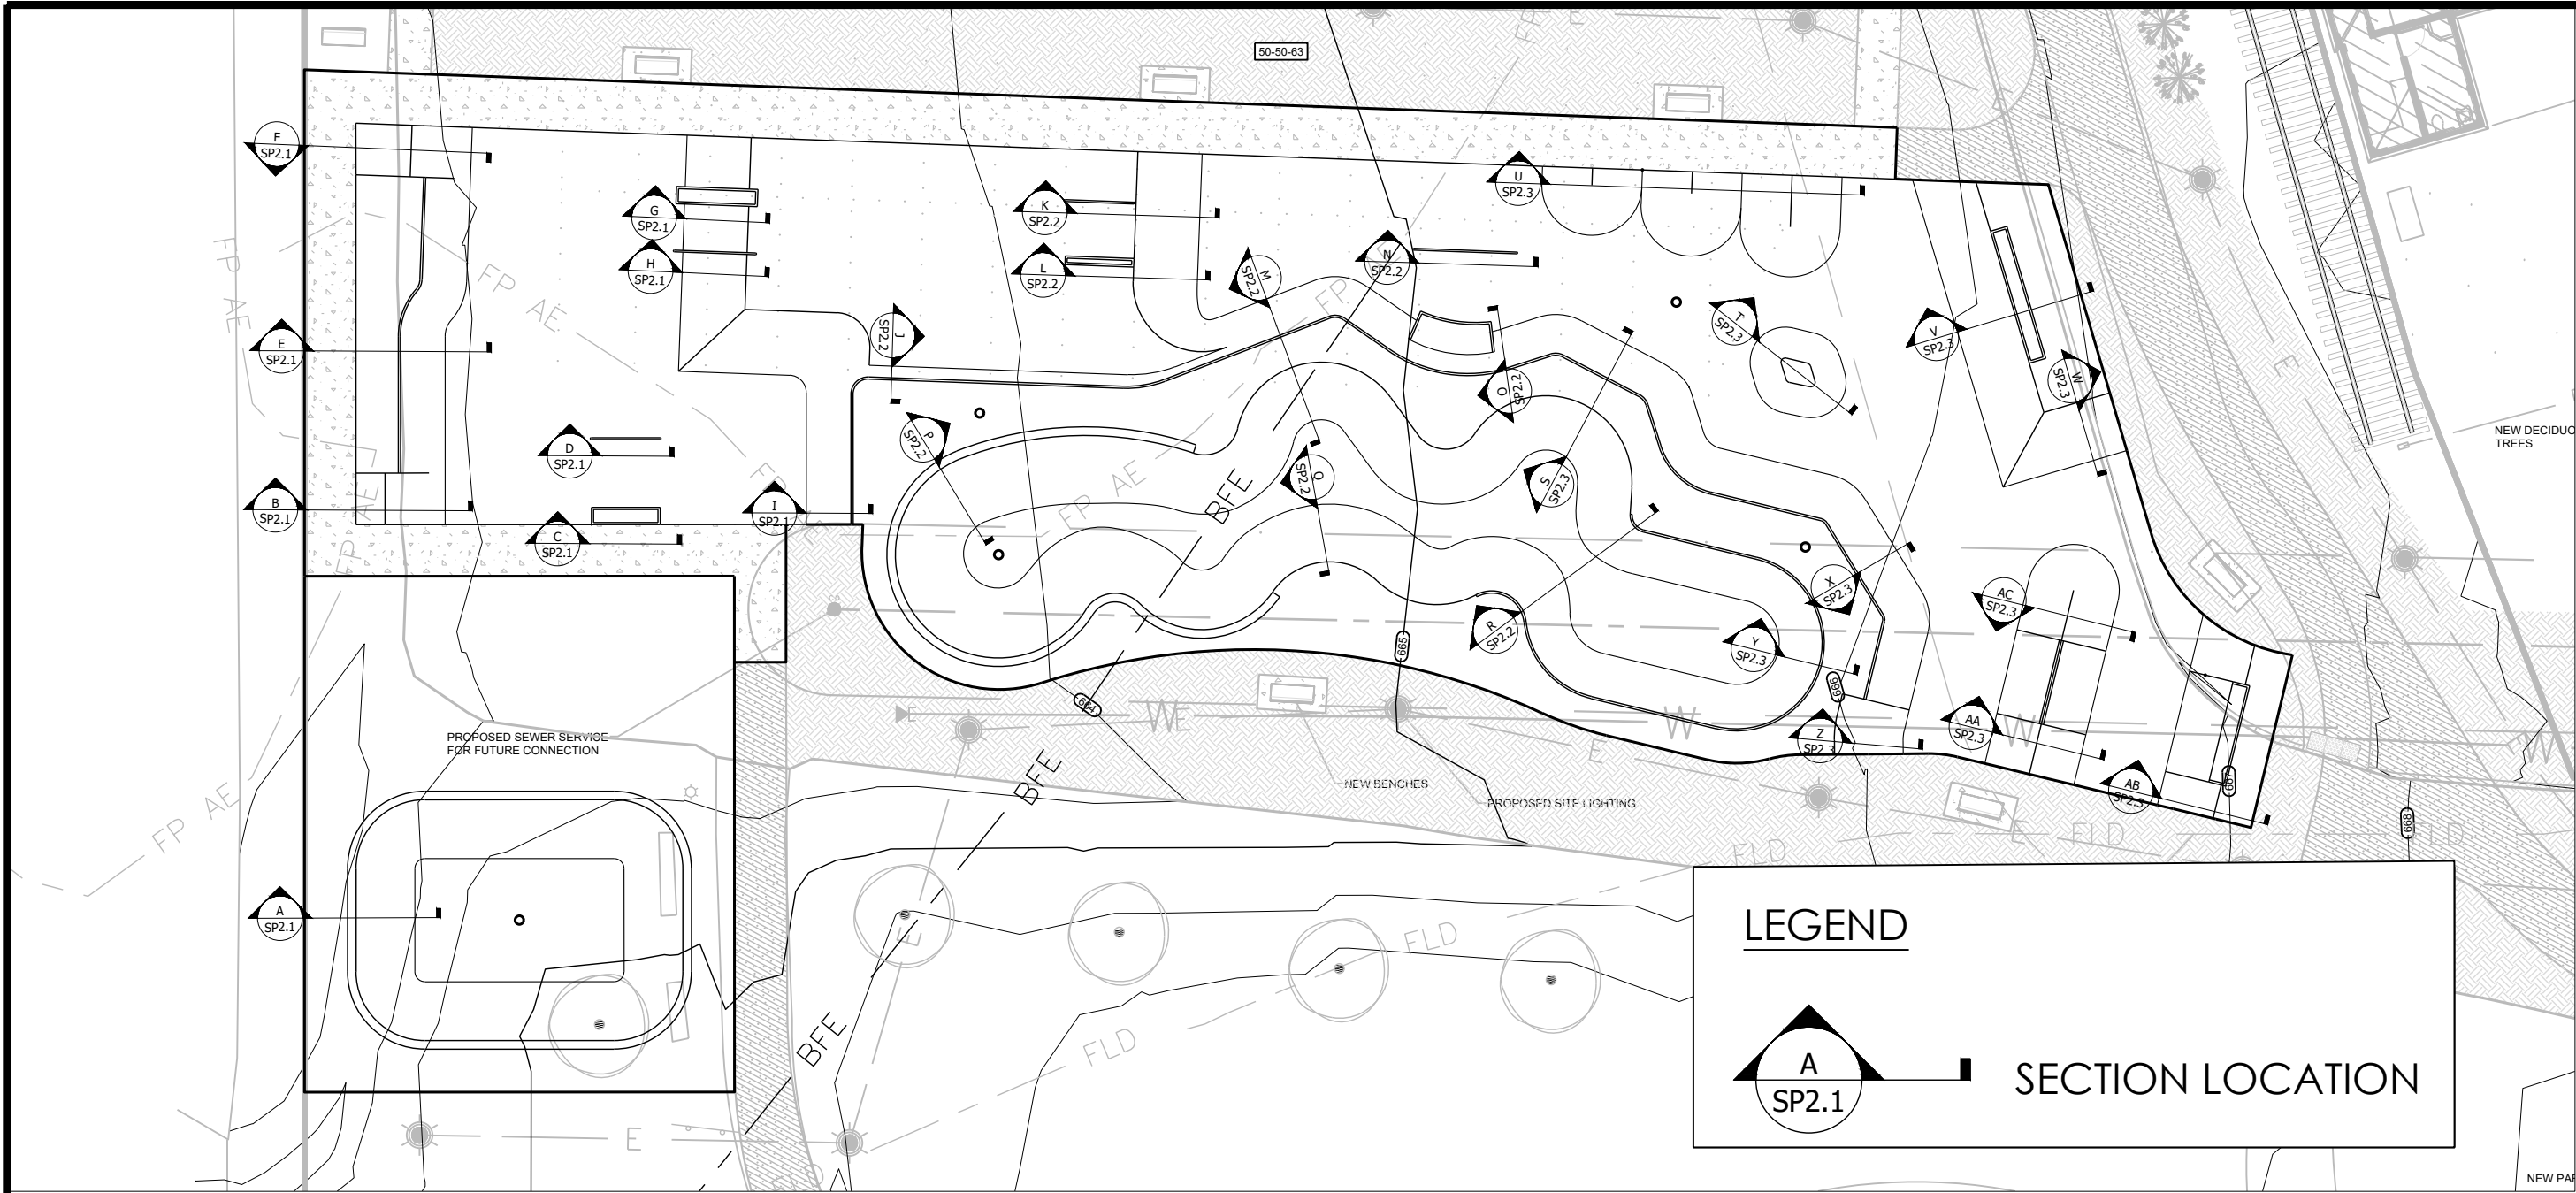



CONCRETE SKATEPARK DESIGN & CONSTRUCTION
4619 14th Ave. SW
Seattle WA 98106
P: 206.932.6414 F: 206.932.6840
www.grindline.com

100% CONSTRUCTION DOCUMENTS
NOT FOR CONSTRUCTION

SCALE: 1" = 3'

SECTIONS AND KEY











PROJECT: BENNINGTON SKATEPARK
LOCATION: BENNINGTON, VT


SHEET:
SP2.1

DATE: 06.17.24

DRAWN BY: JRJ
CHECKED BY: MBF

This design is an instrument of professional service and is the property of Grindline Skateparks Inc. Any use of these plans shall be restricted to the project for which they were prepared.

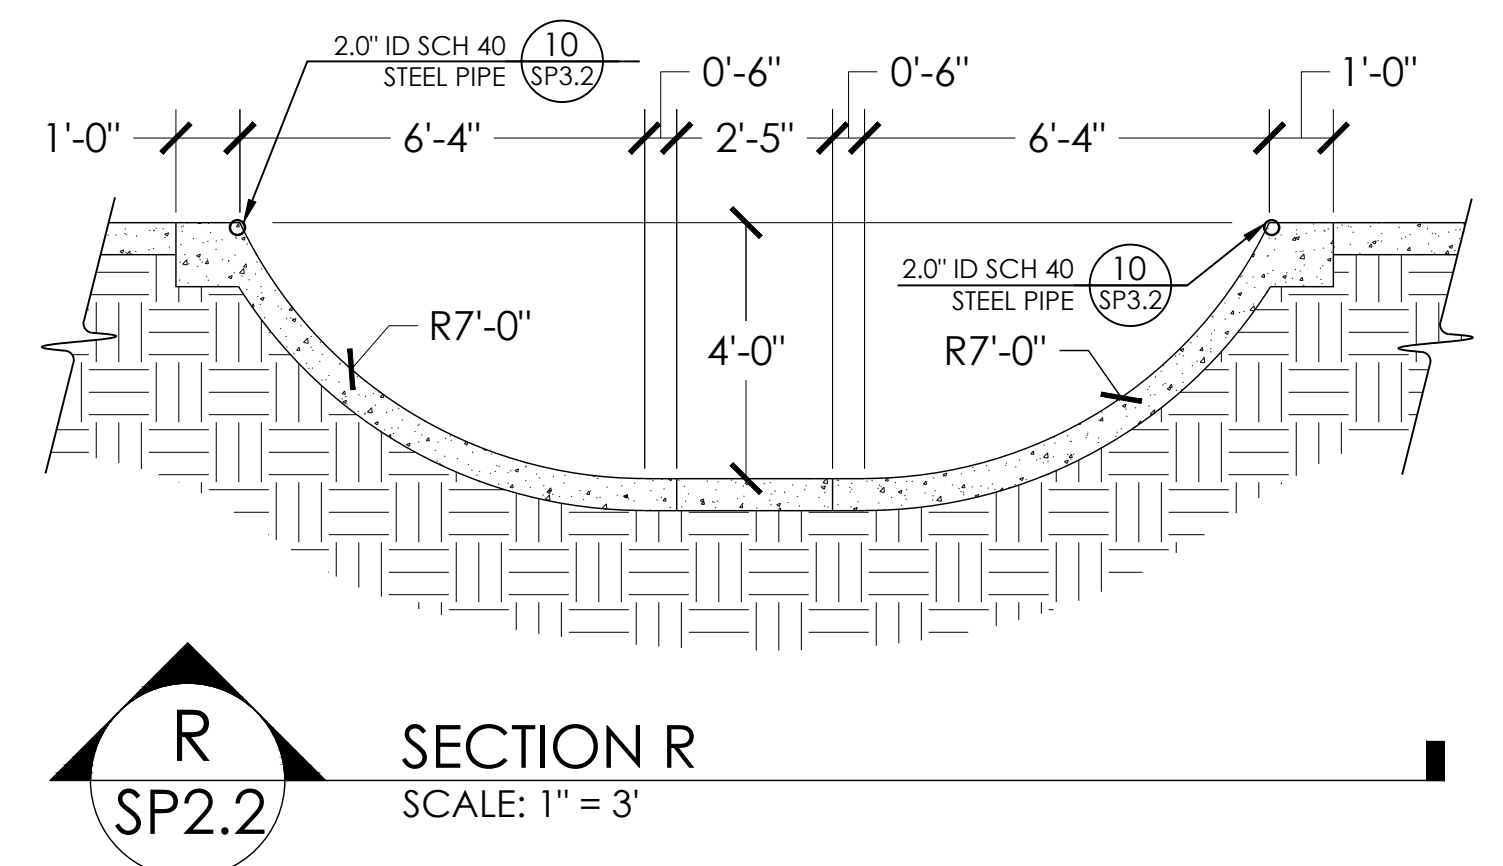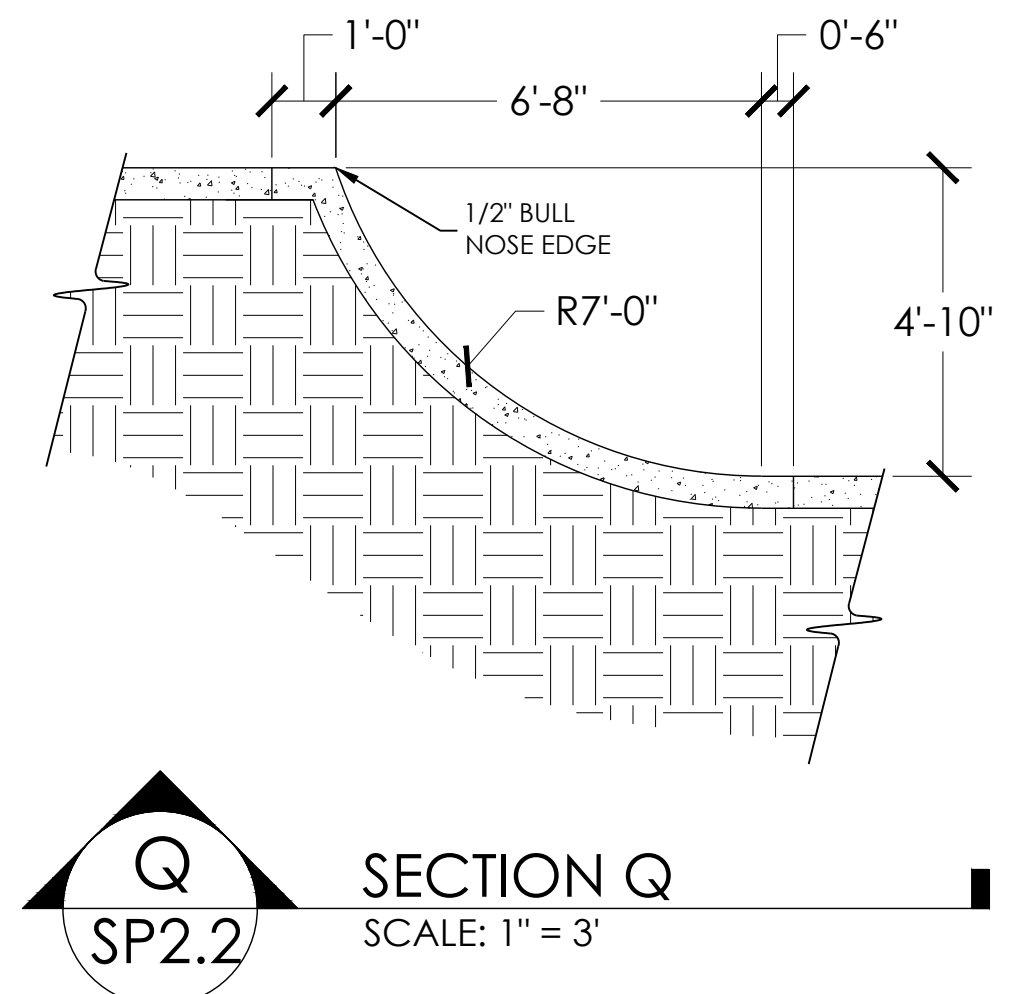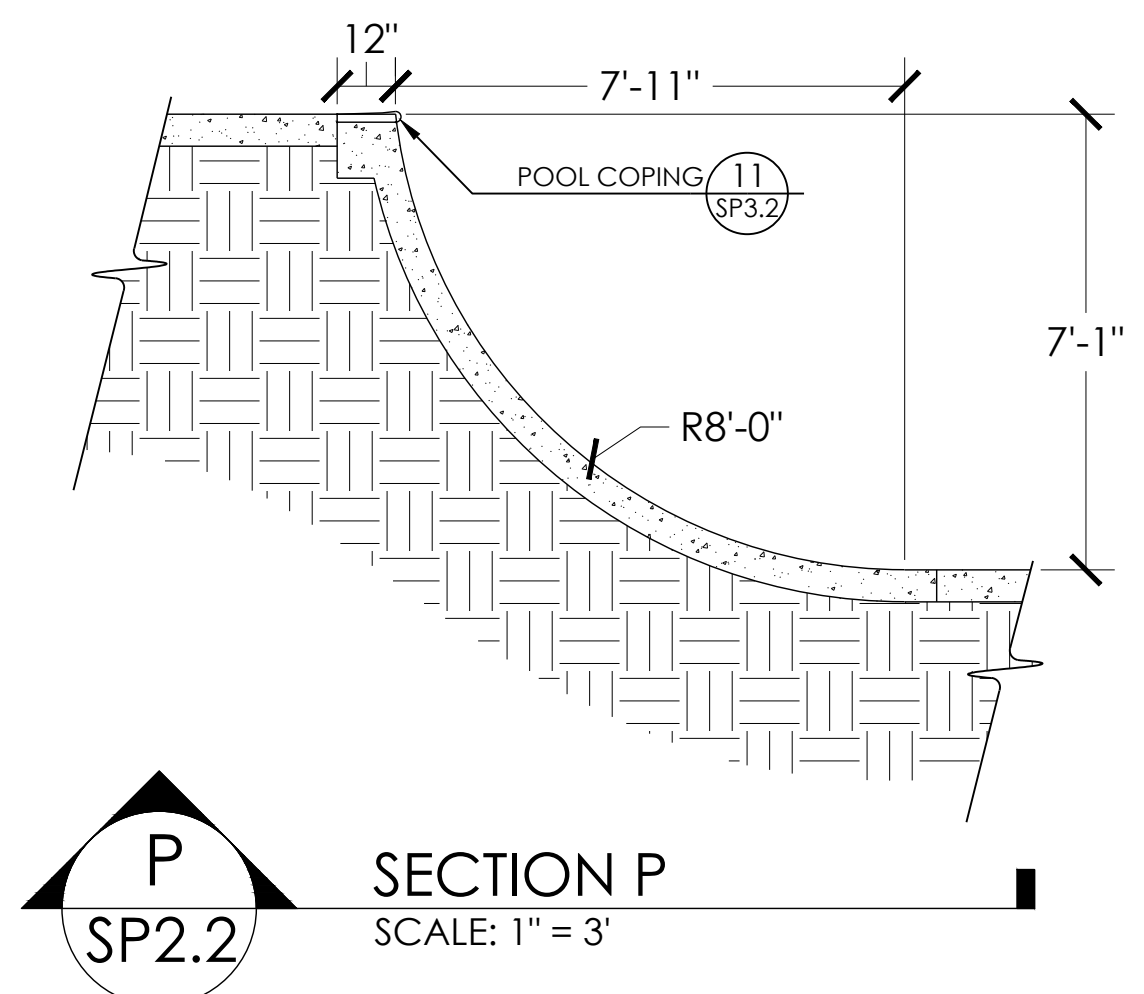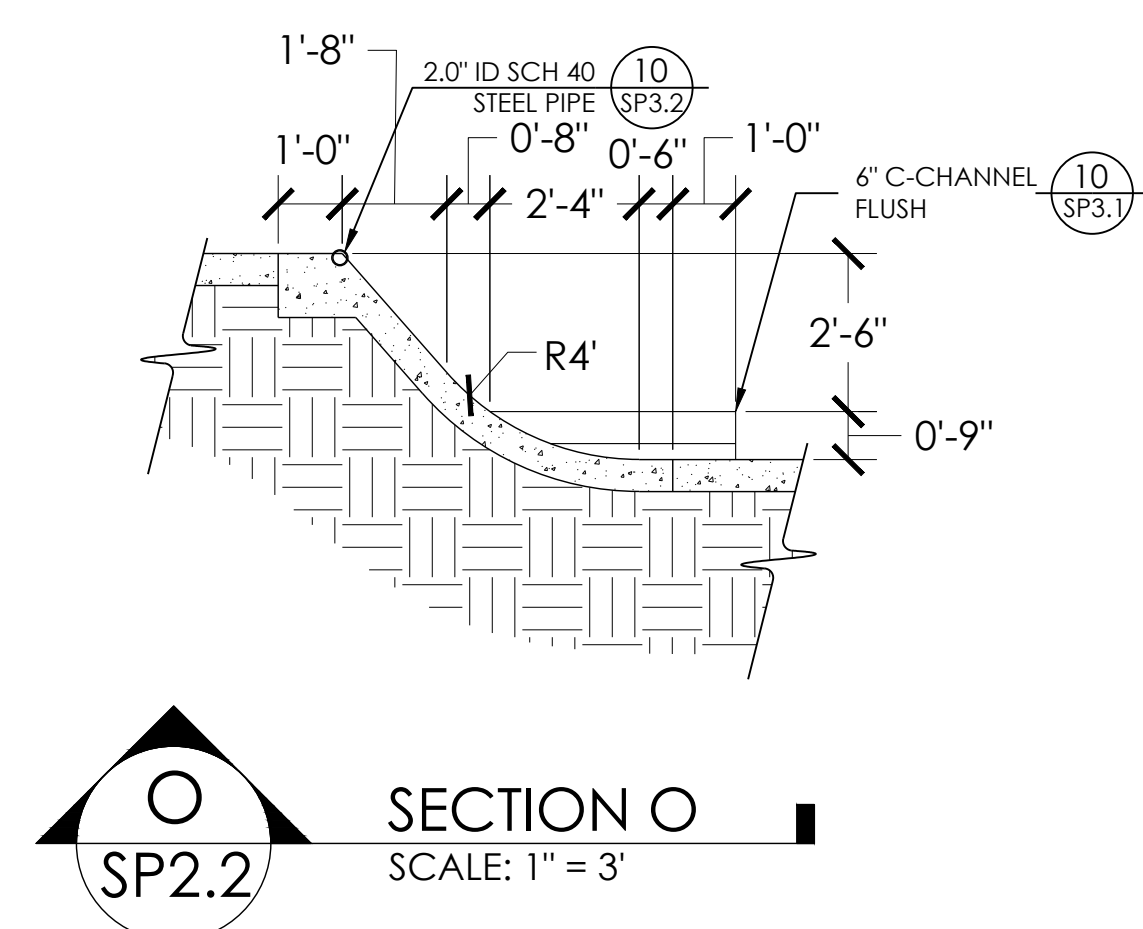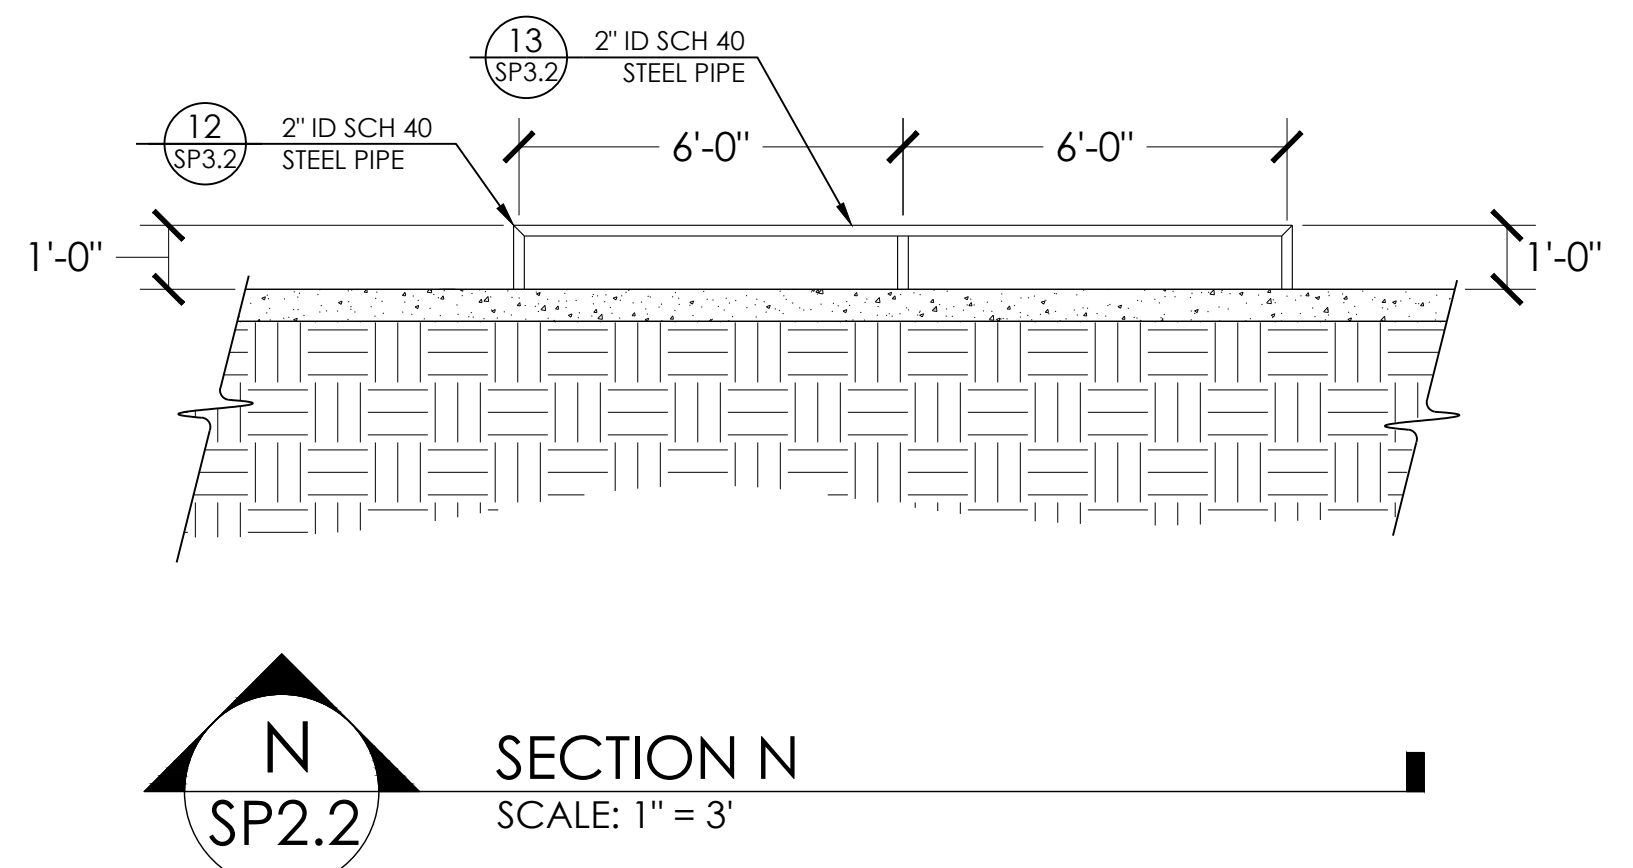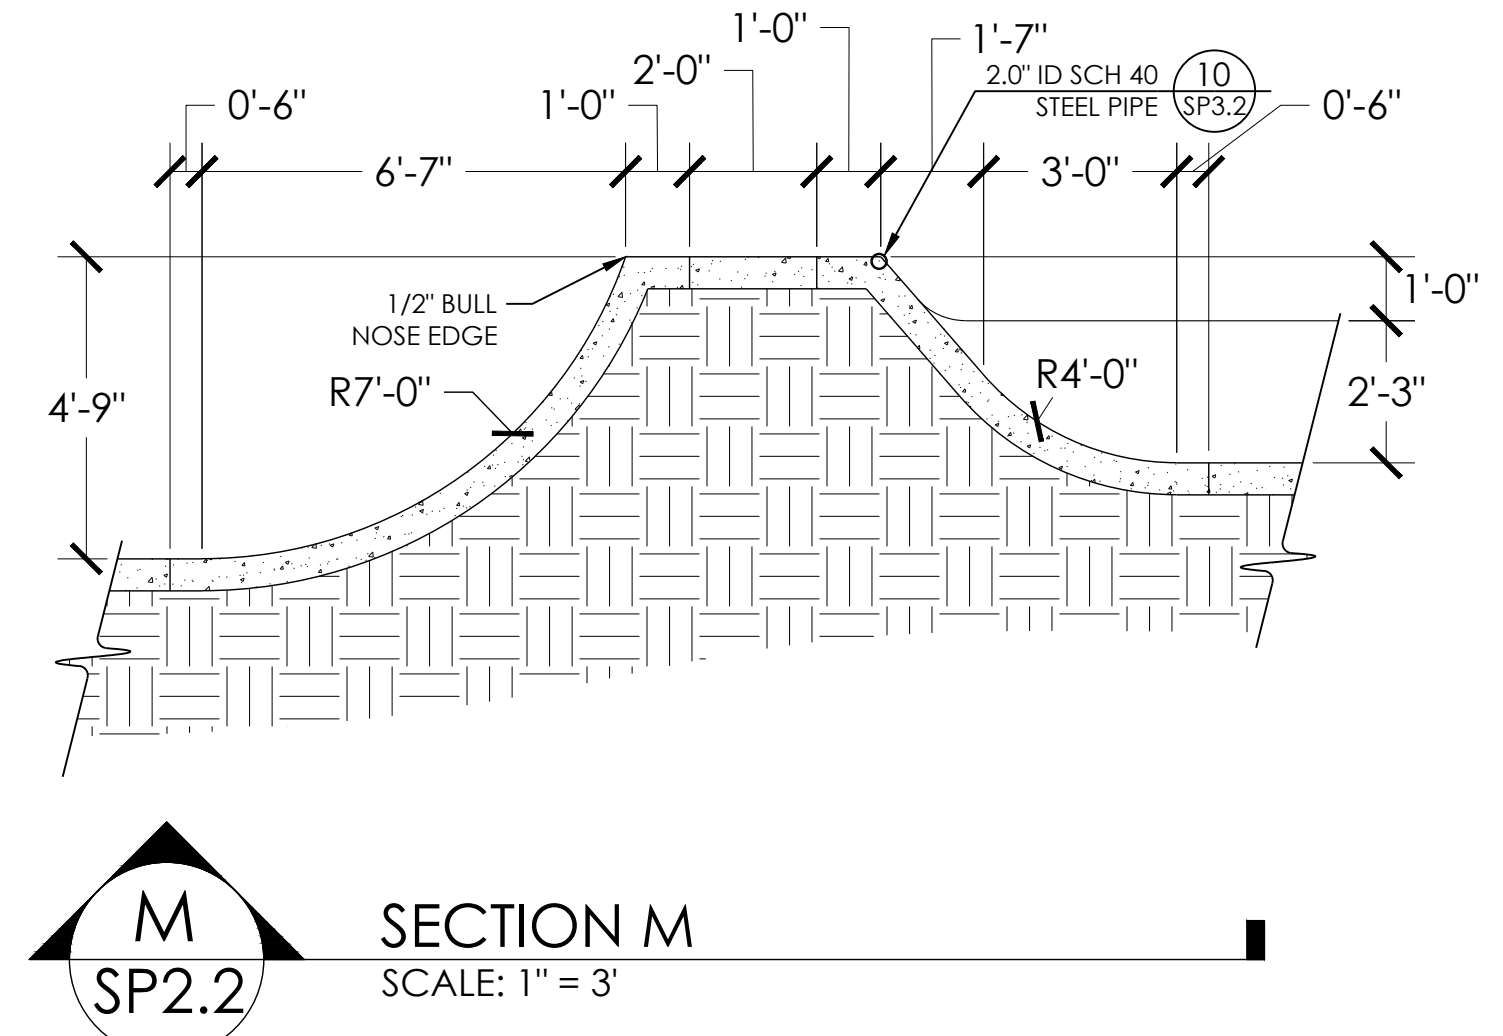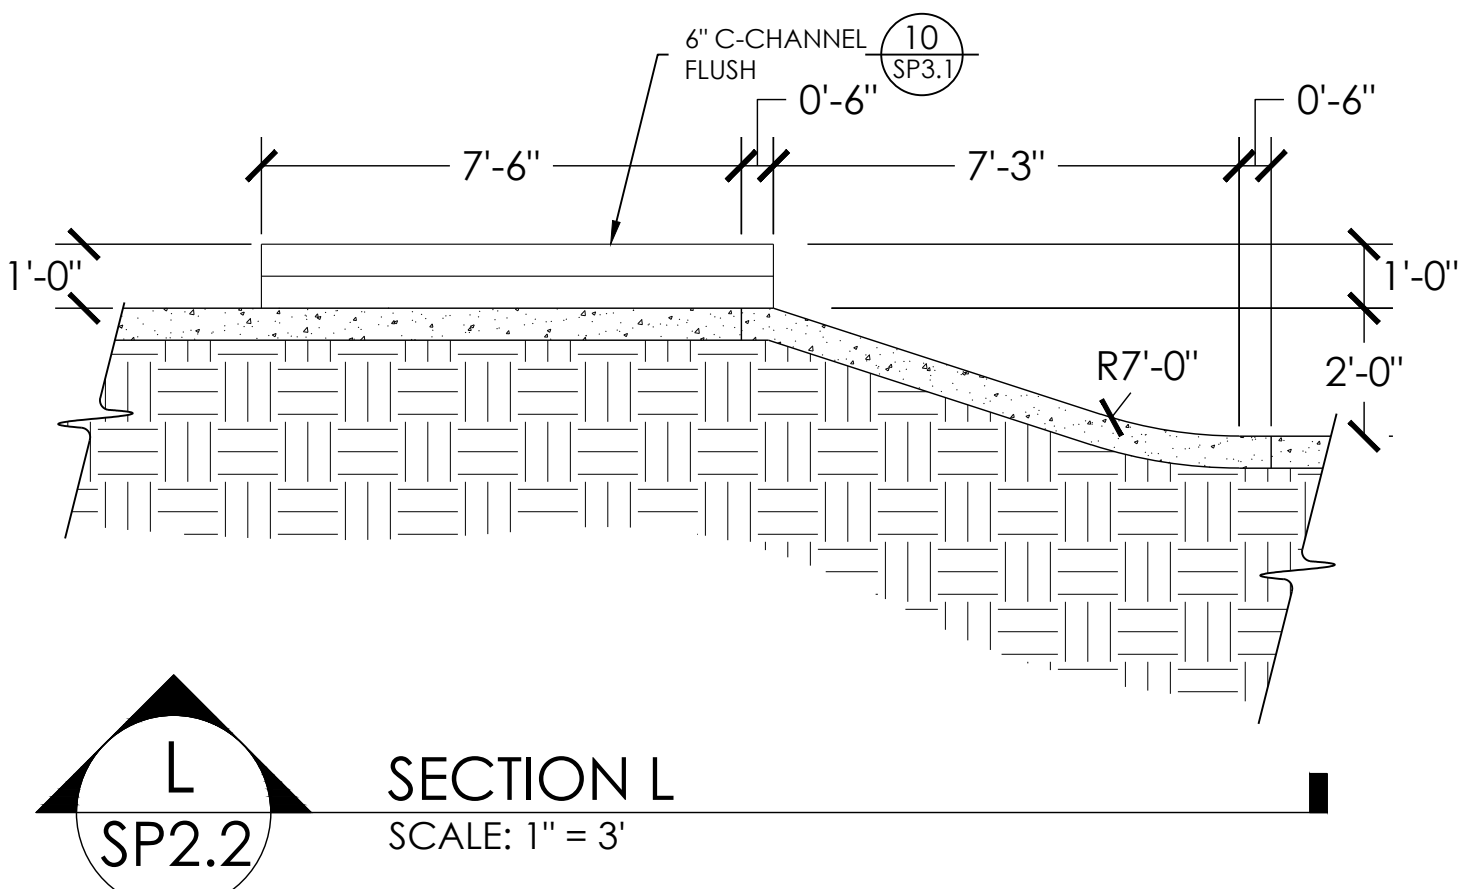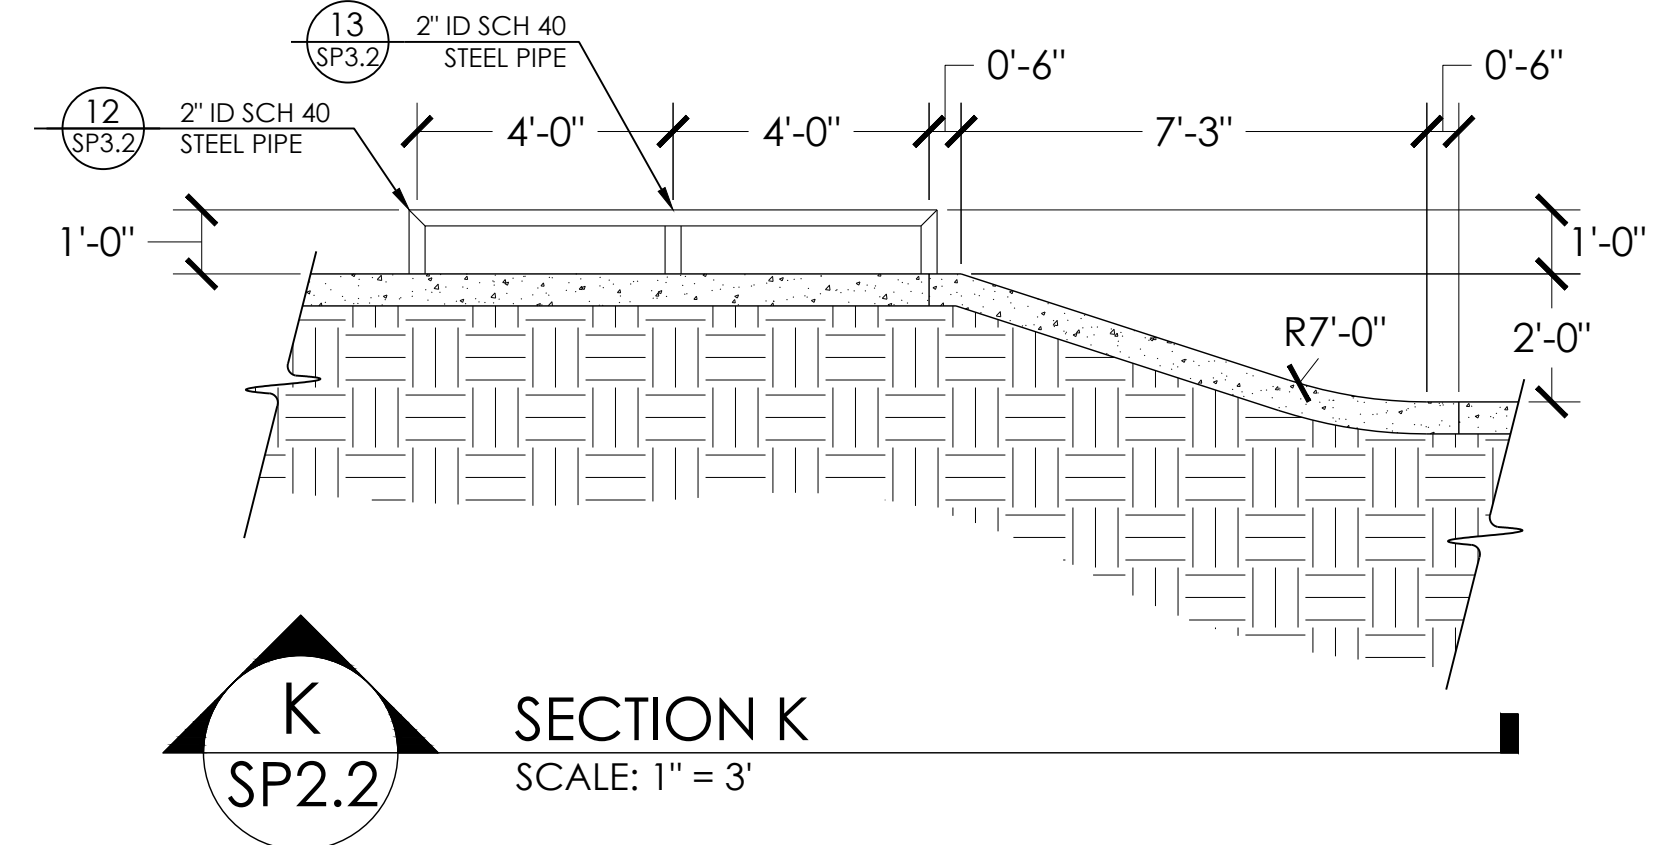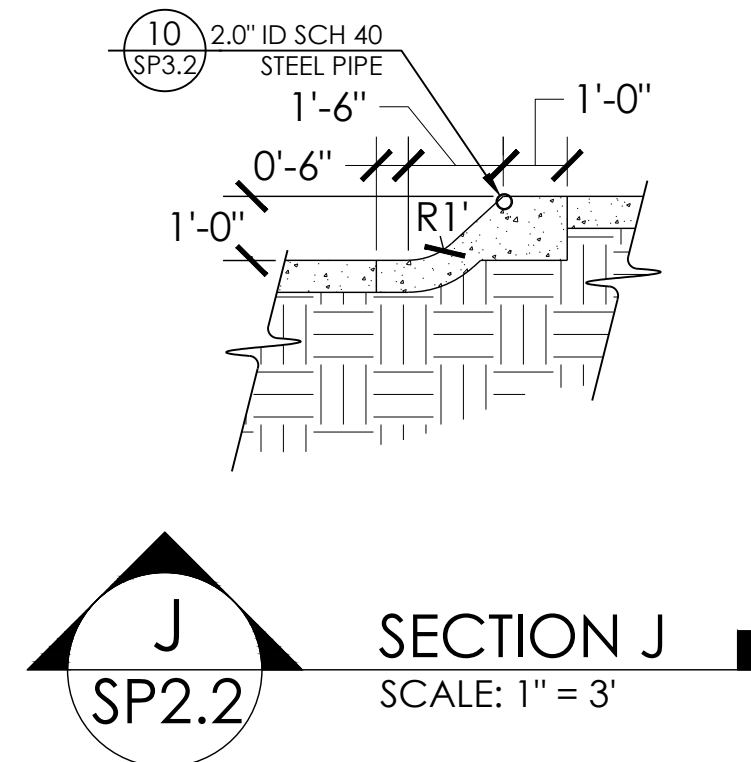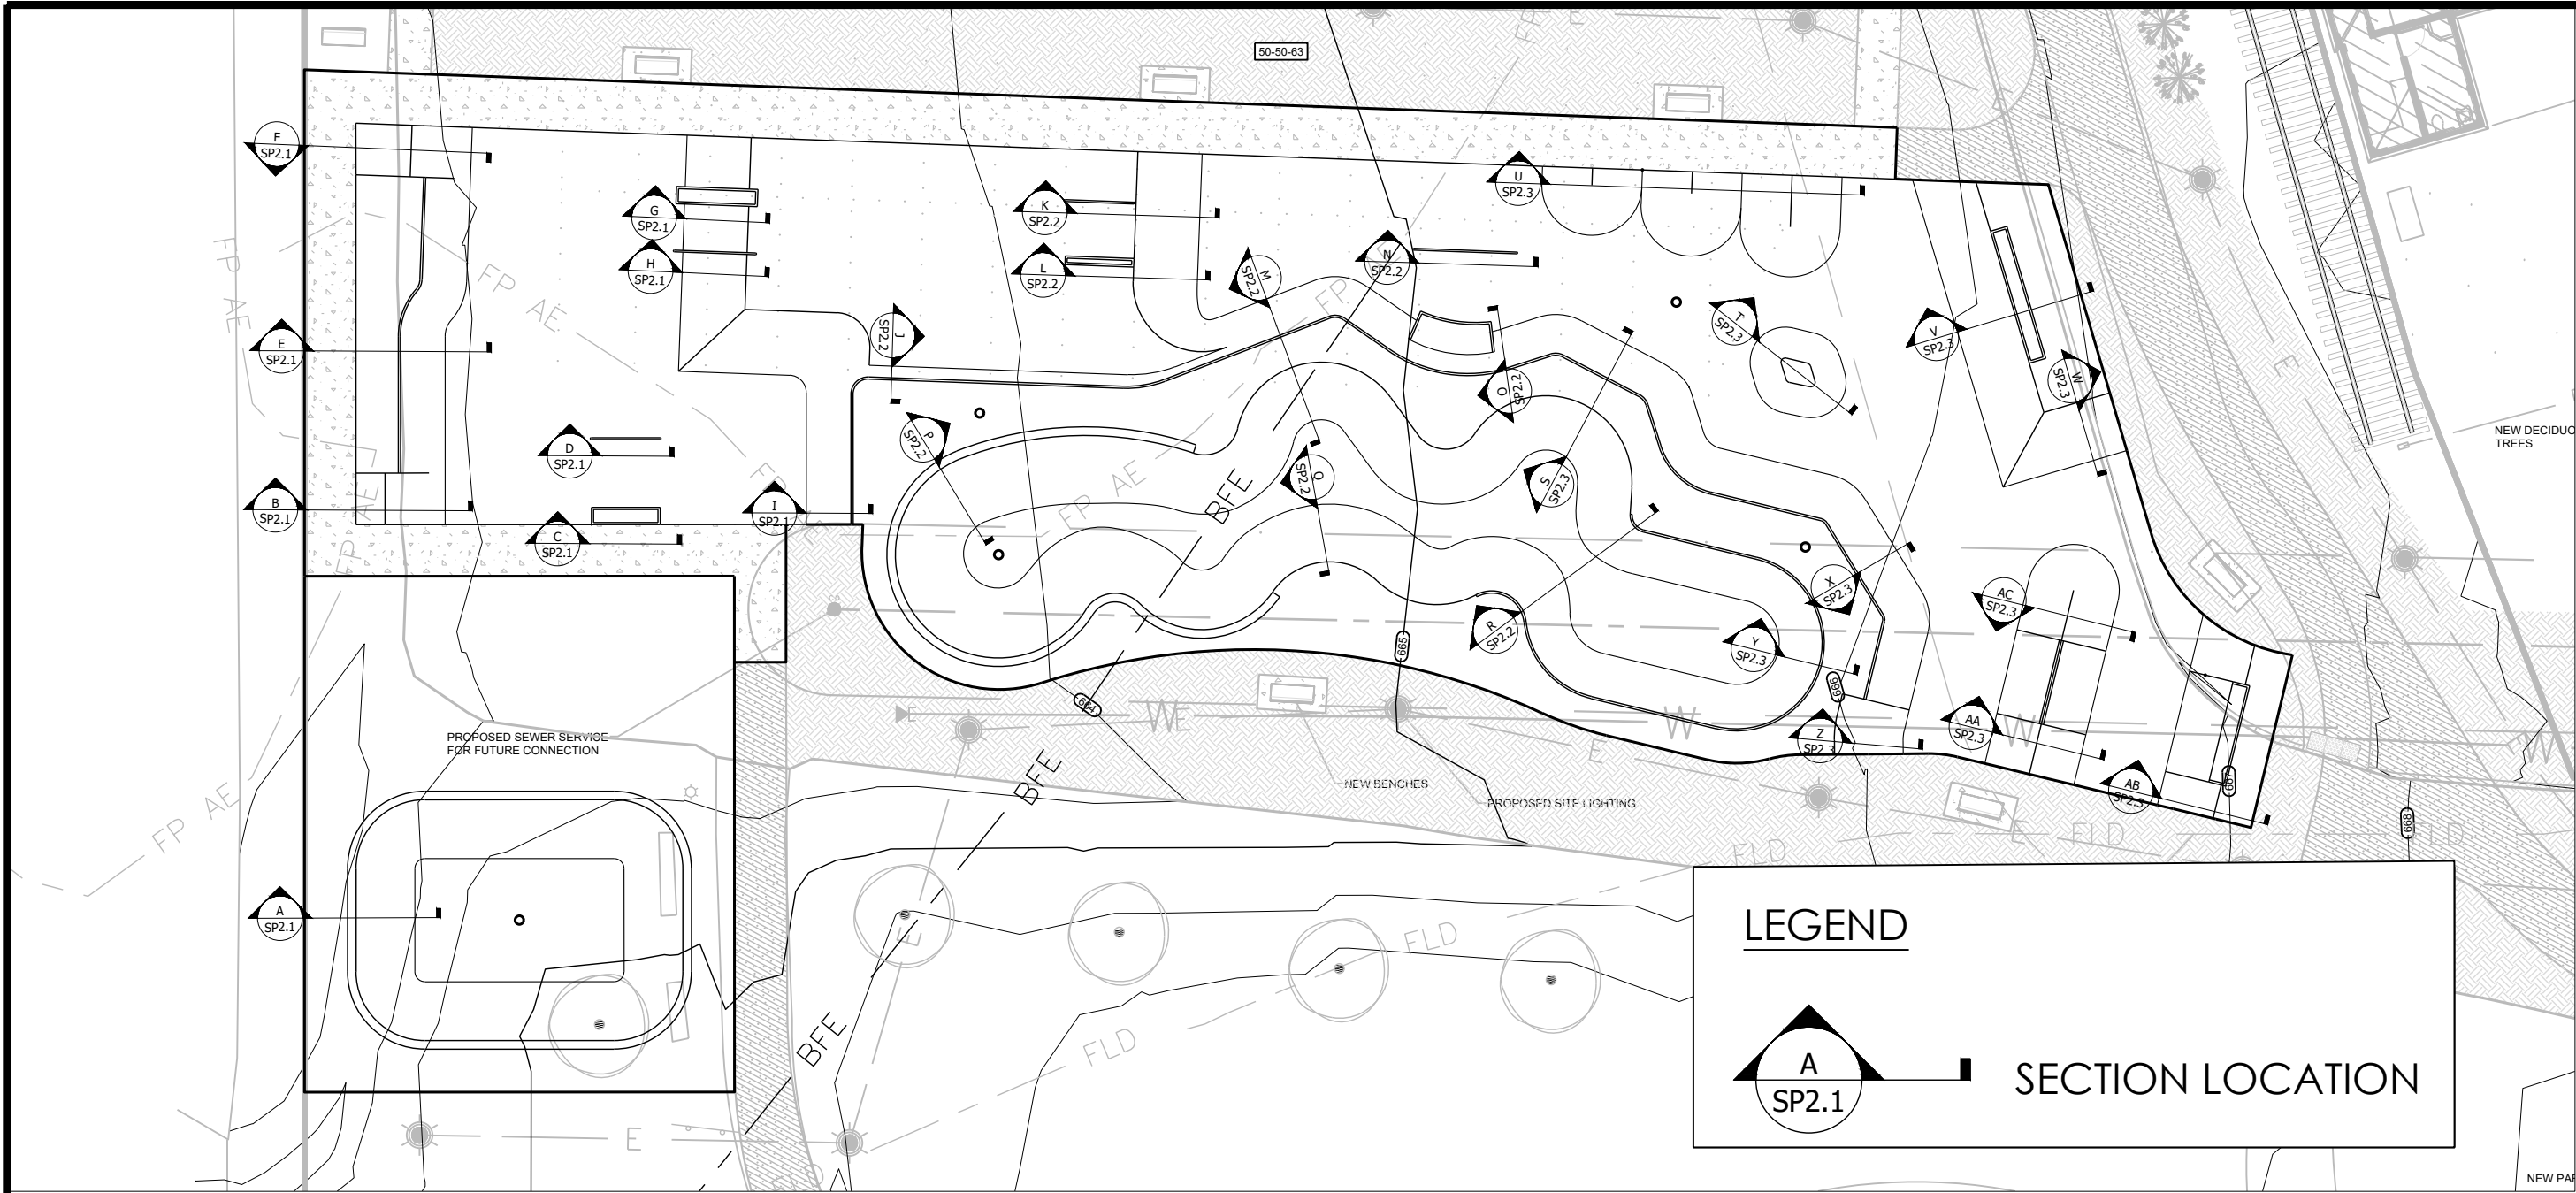

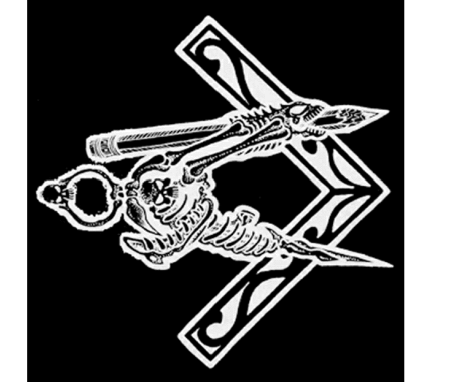

CONCRETE SKATEPARK DESIGN & CONSTRUCTION
4619 14th Ave SW
Seattle WA 98106
P: 206.932.6414 F: 206.932.6840
www.grindline.com

100% CONSTRUCTION DOCUMENTS
NOT FOR CONSTRUCTION

SCALE: 1" = 3'

SECTIONS AND KEY













PROJECT: BENNINGTON SKATEPARK
LOCATION: BENNINGTON, VT

SHEET:
SP2.2

DATE: 06.17.24

DRAWN BY: JRJ
CHECKED BY: MBF

This design is an instrument of professional service and is the property of Grindline Skateparks Inc. Any use of these plans shall be restricted to the project for which they were prepared.

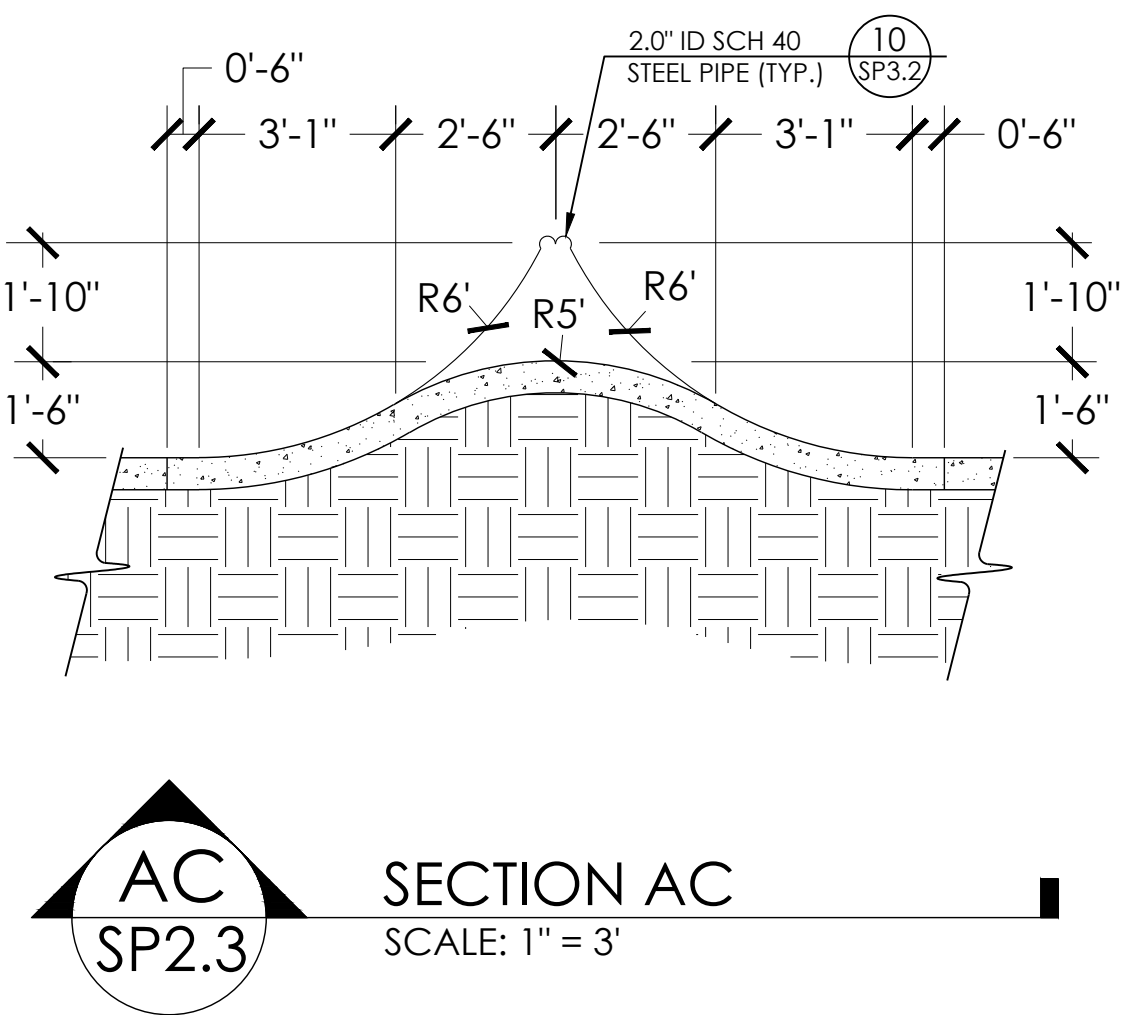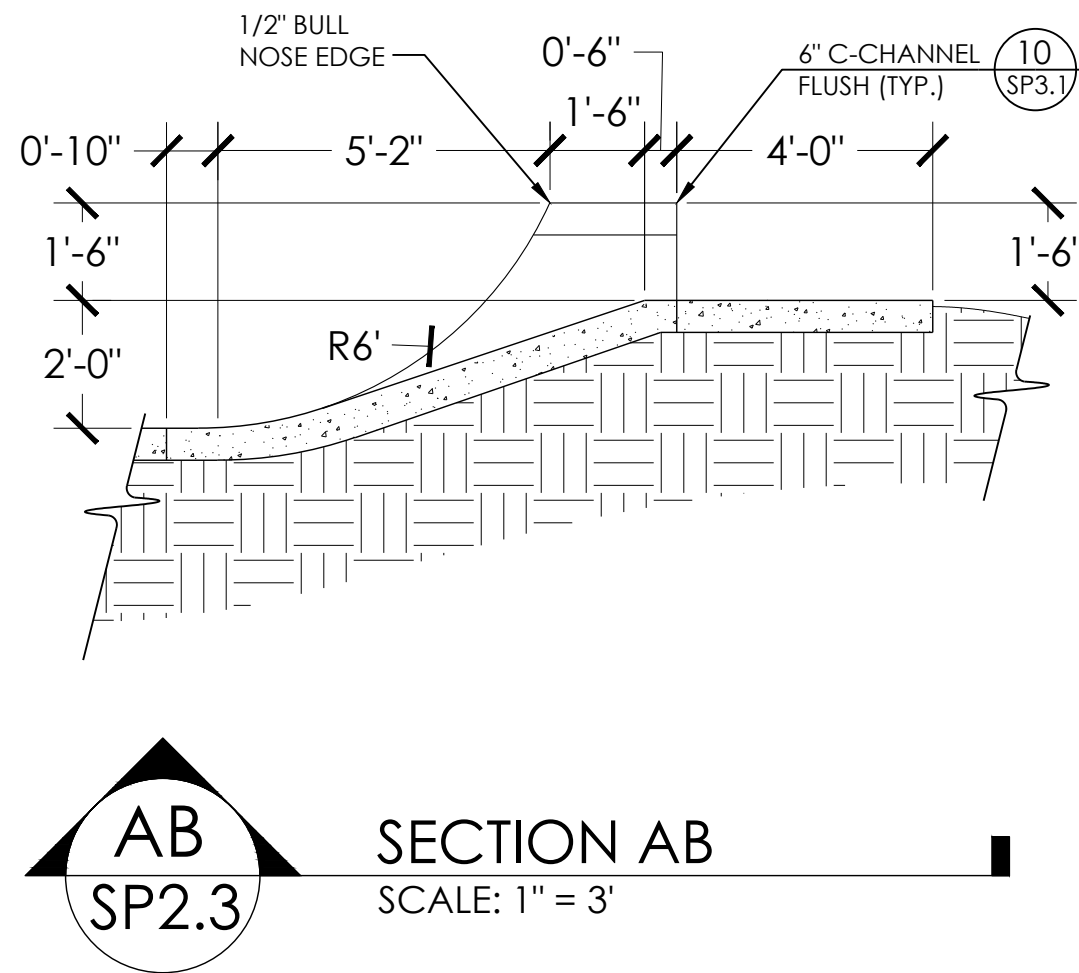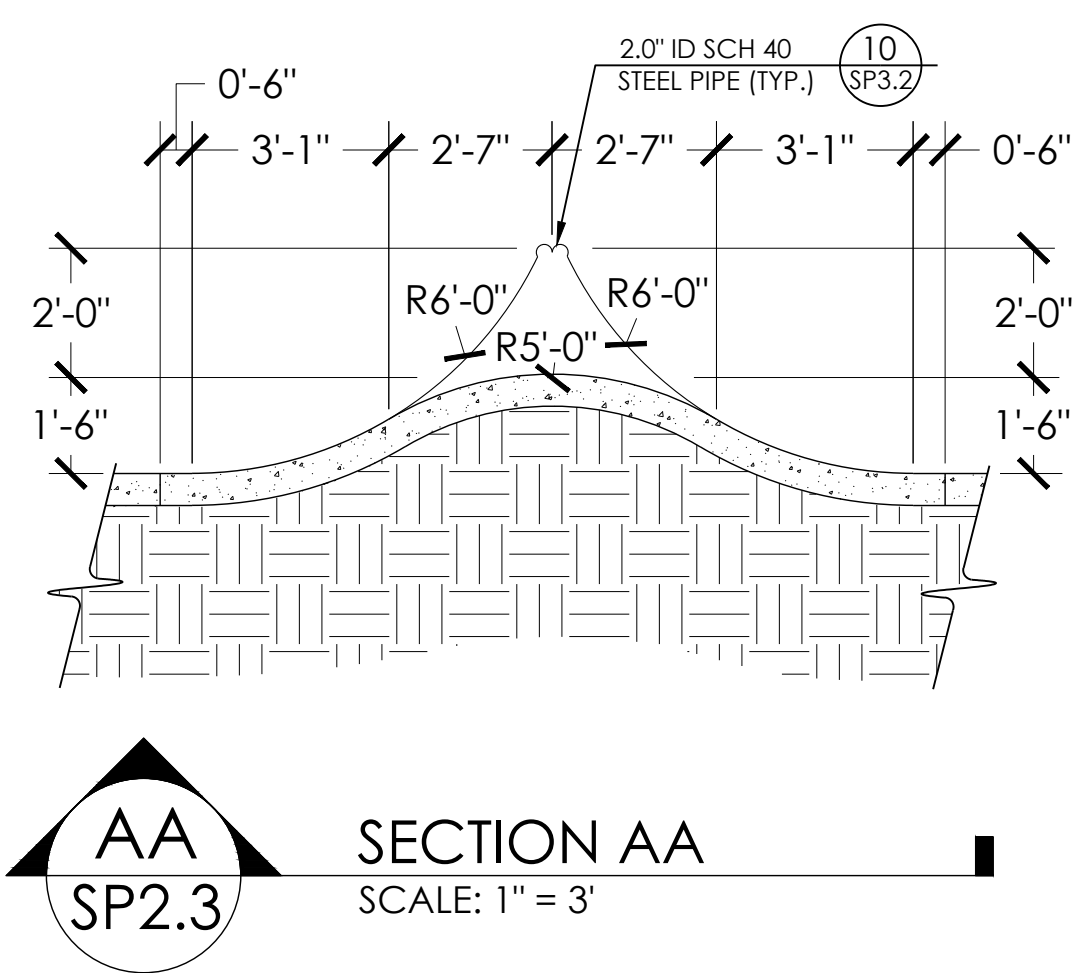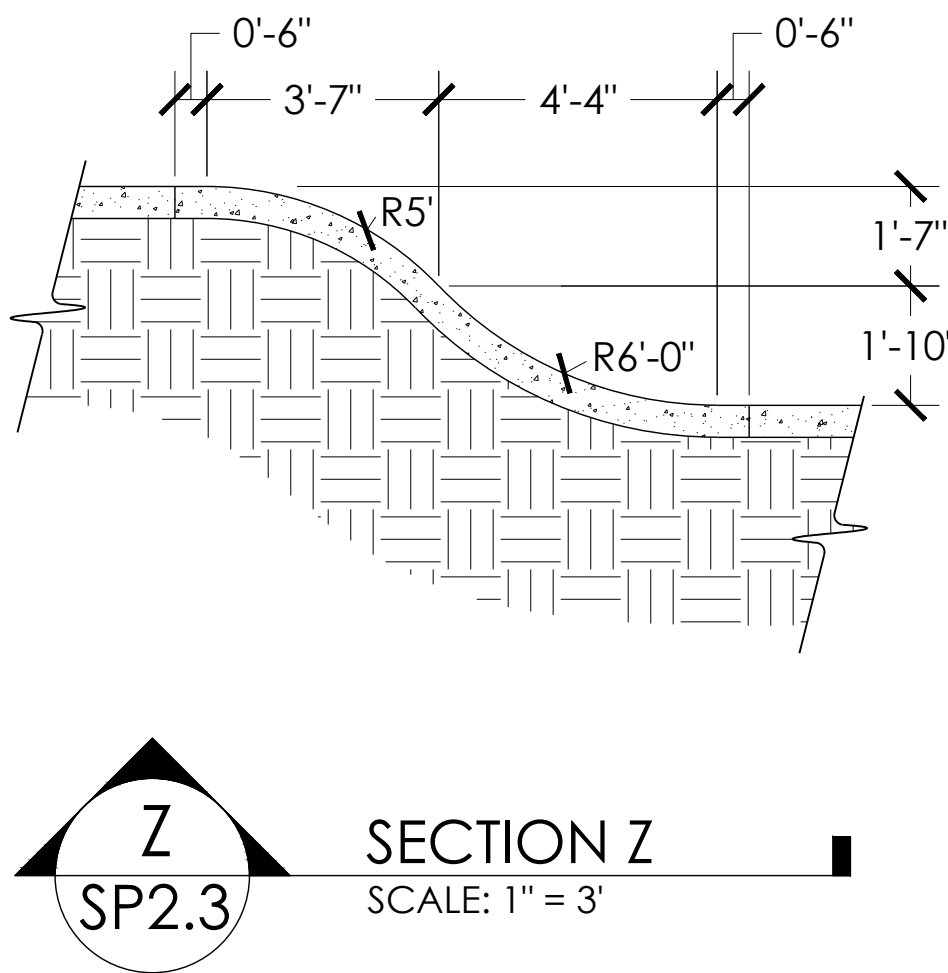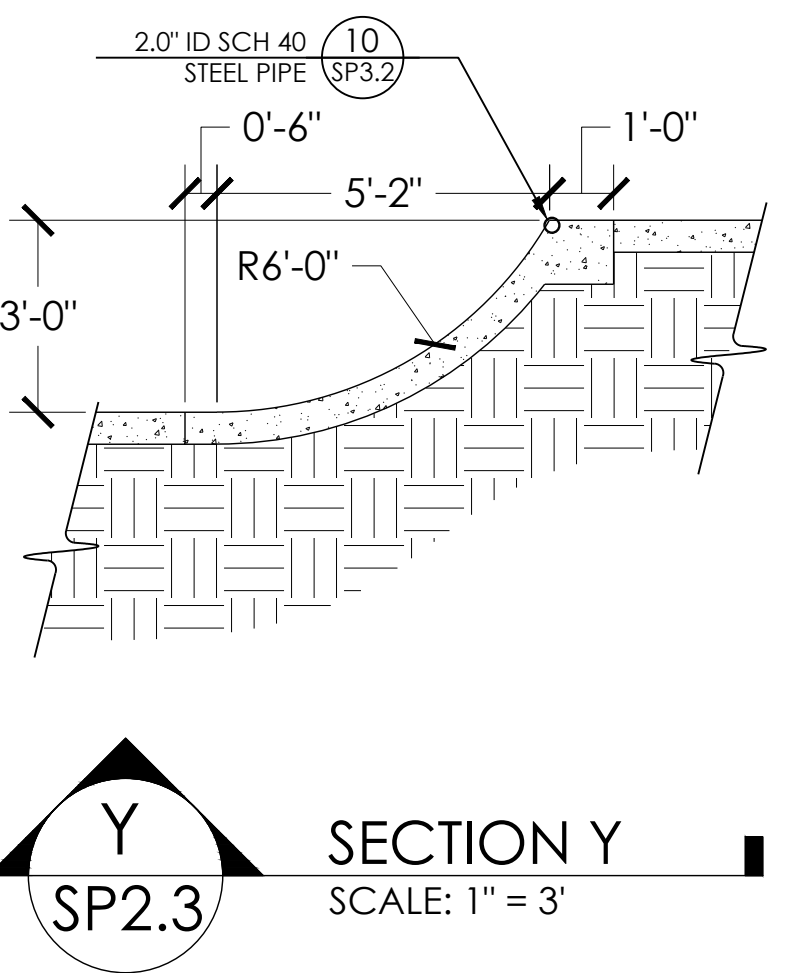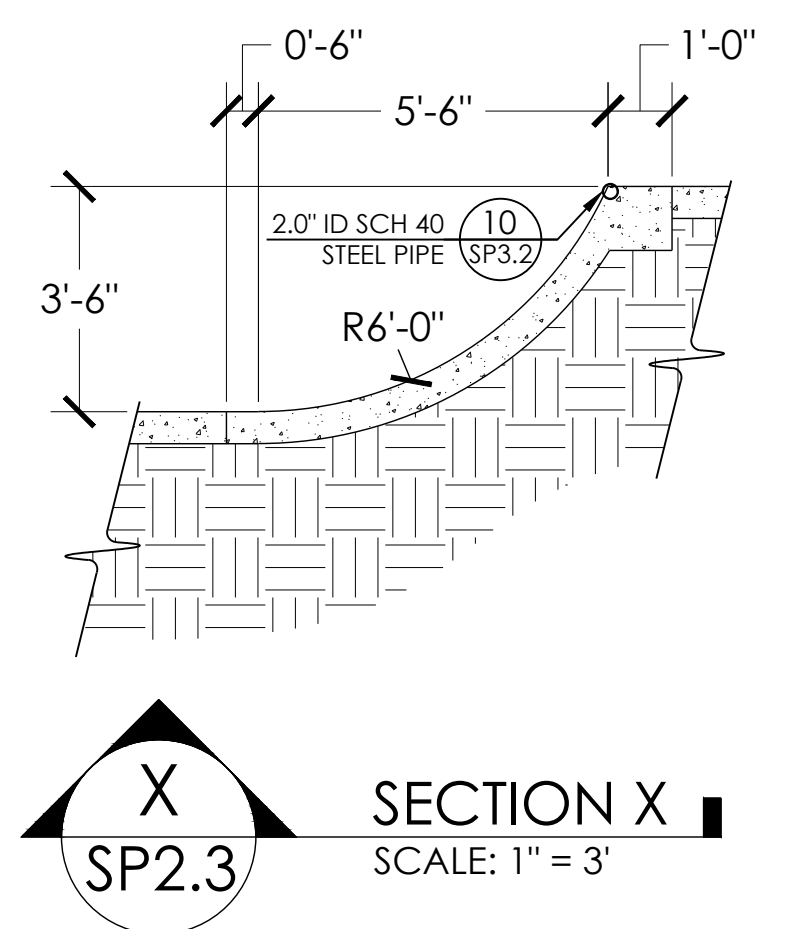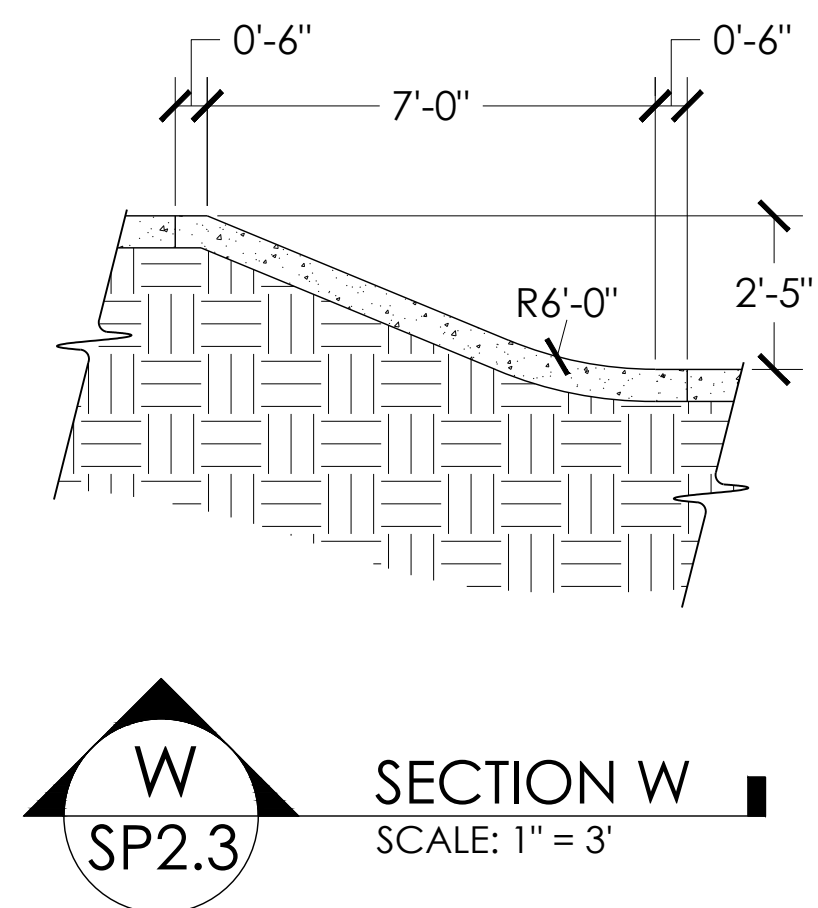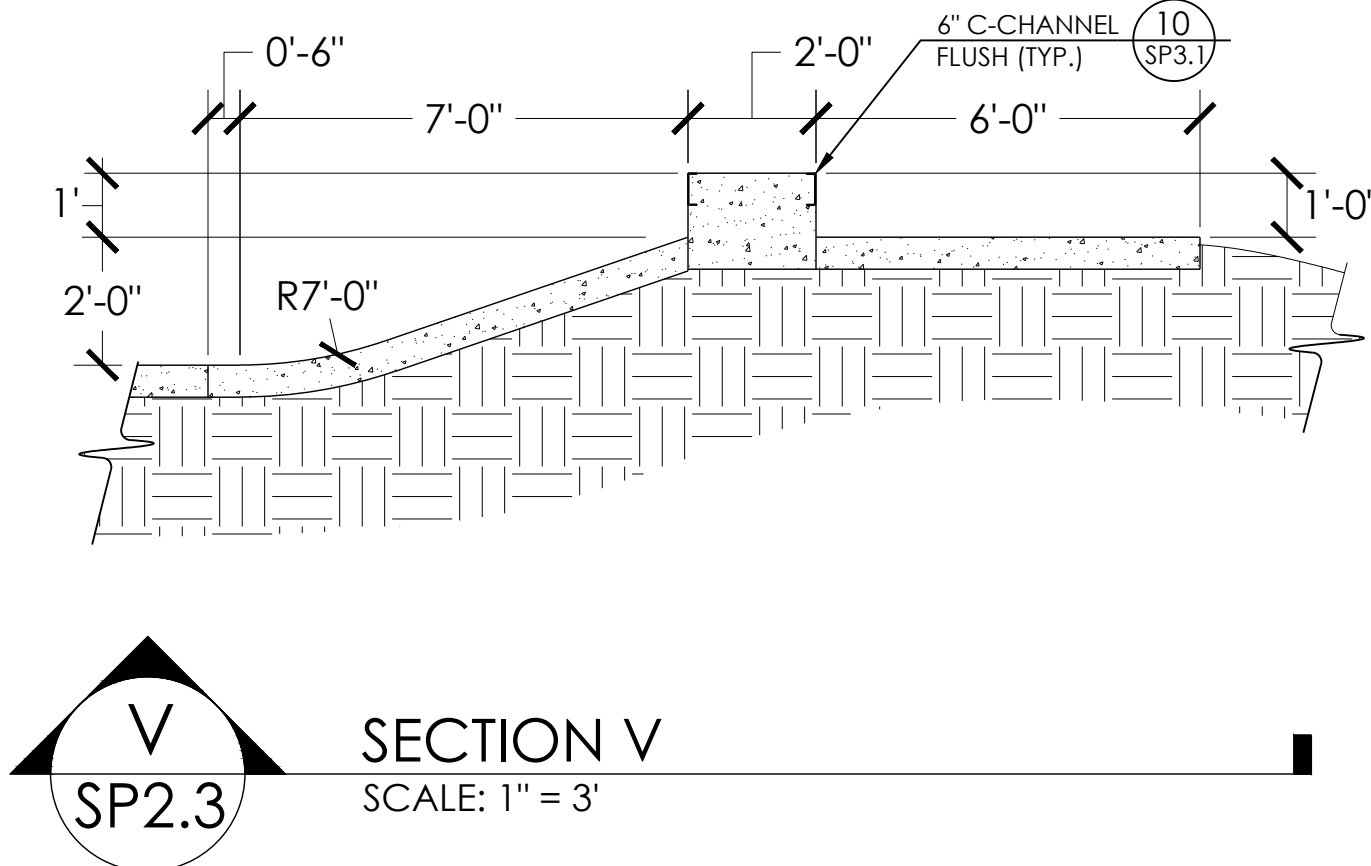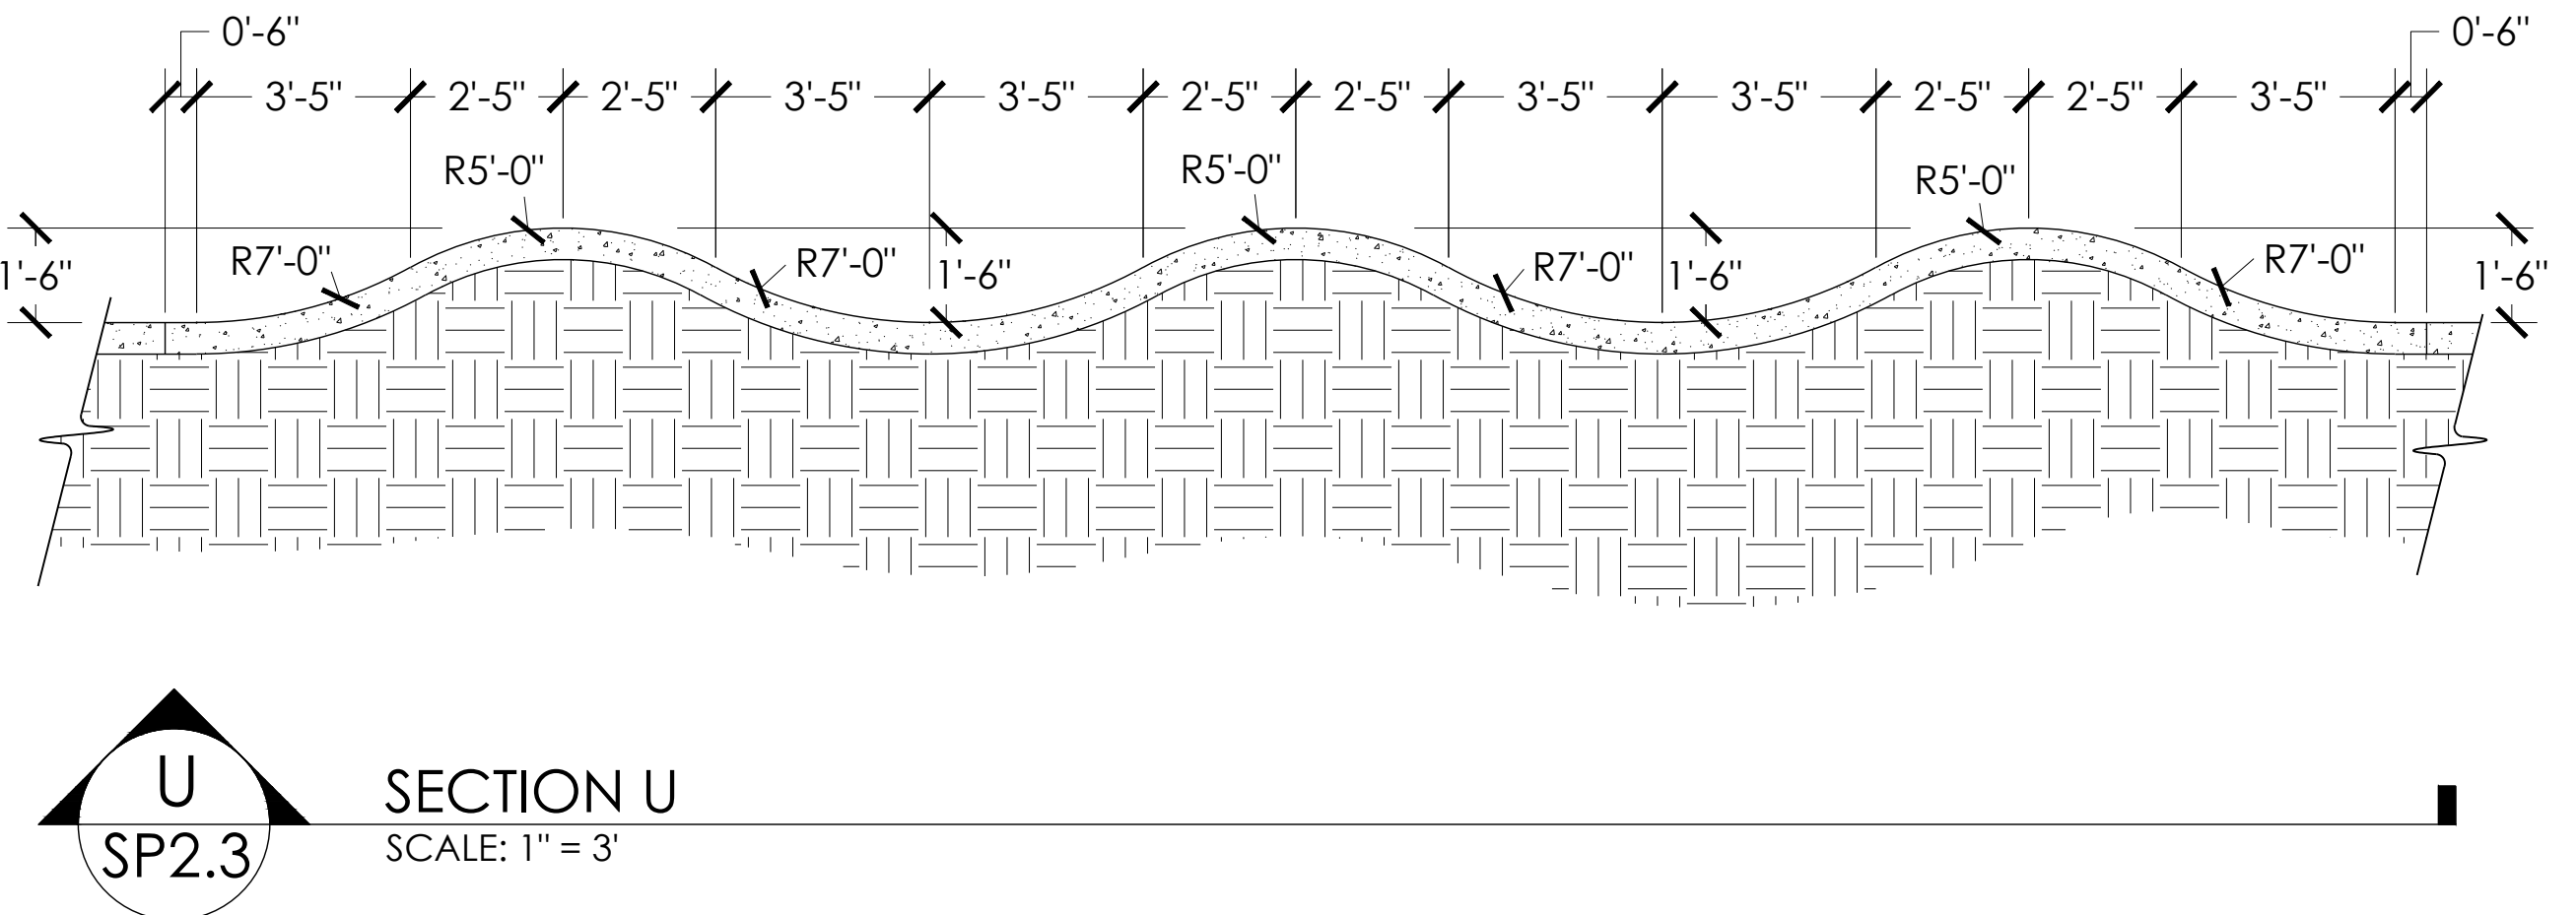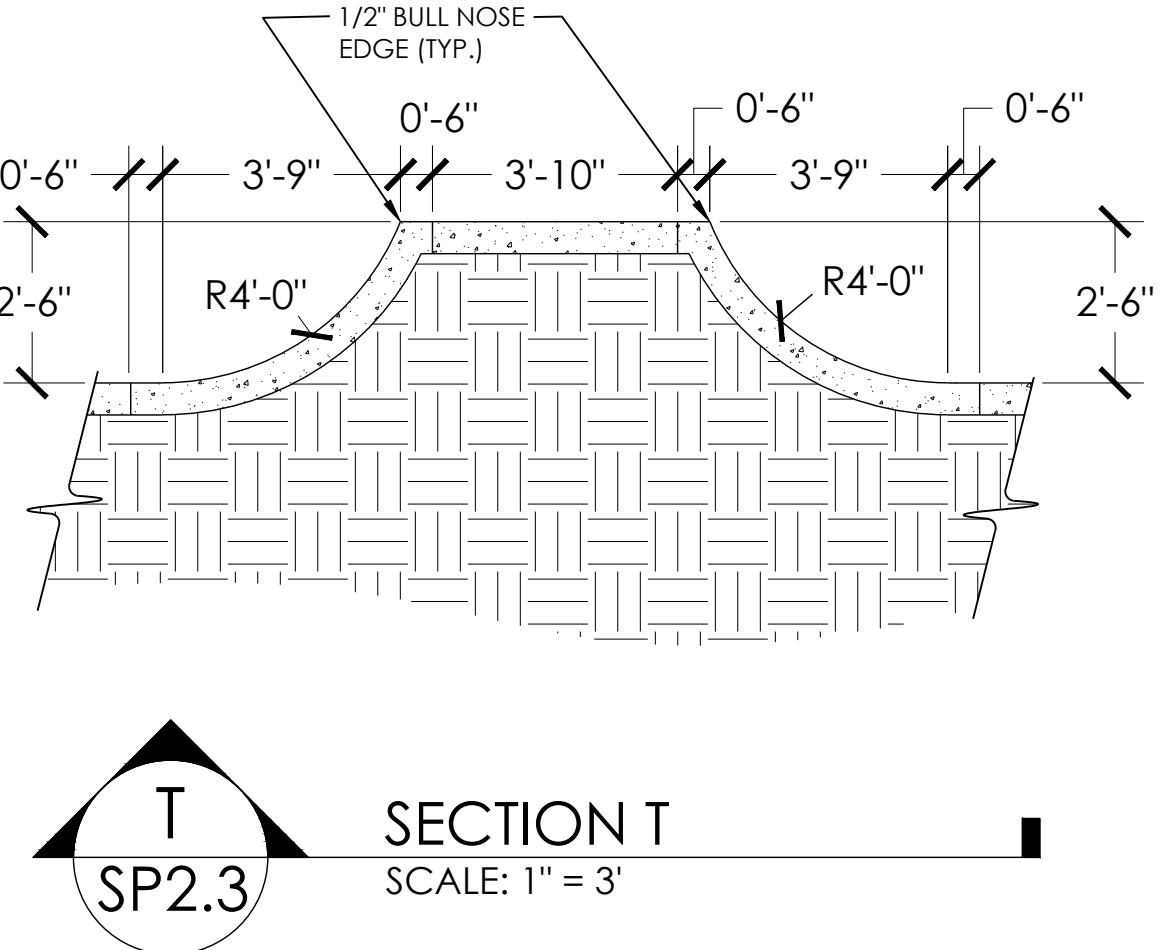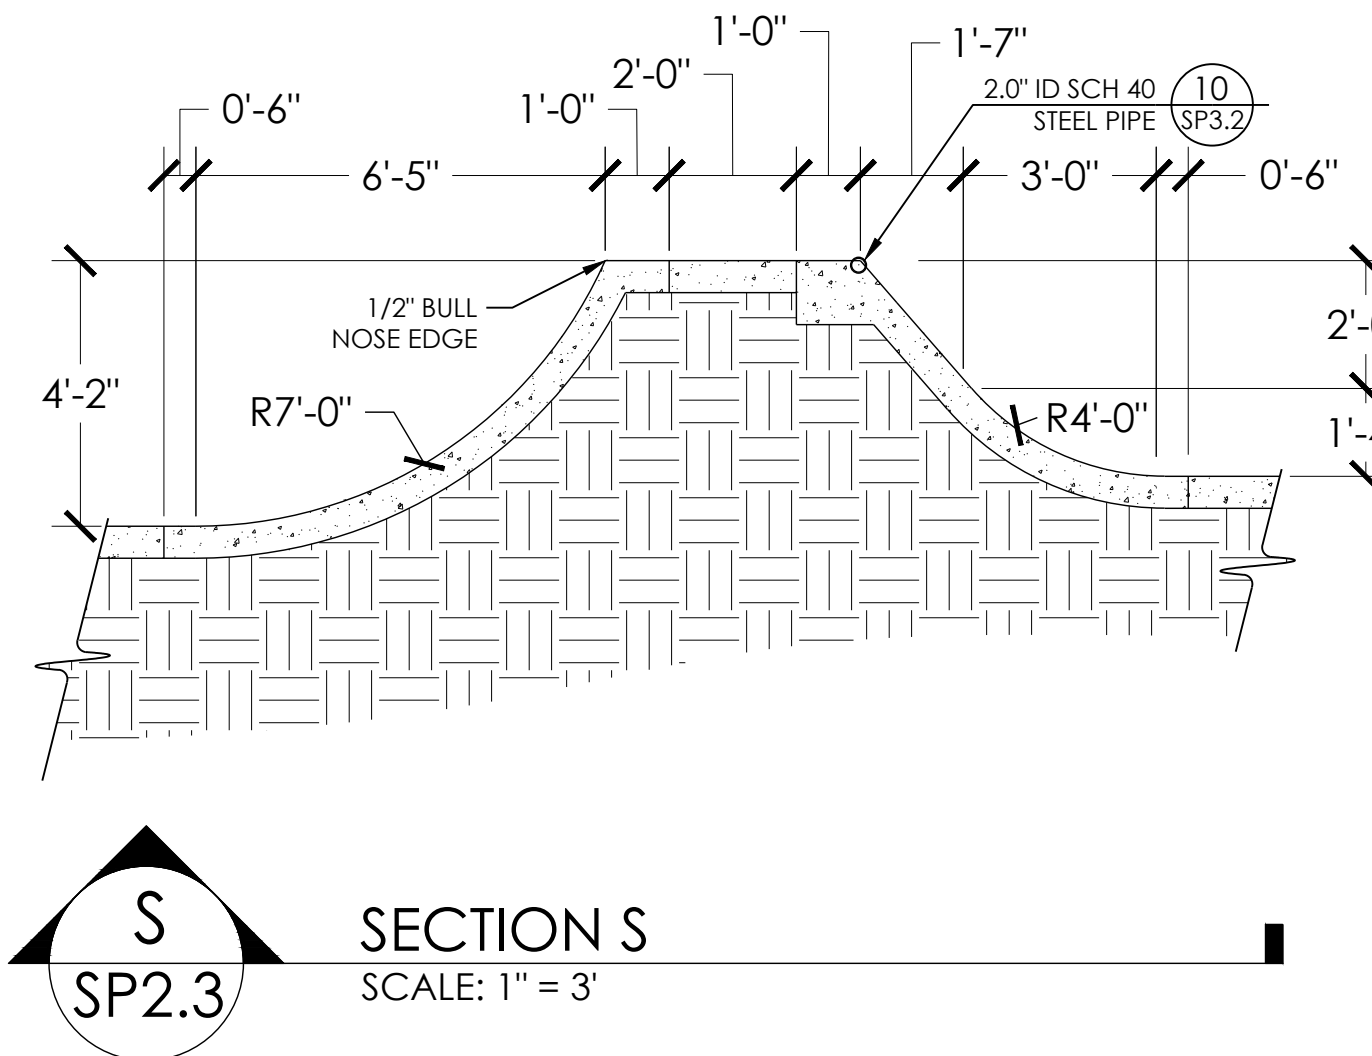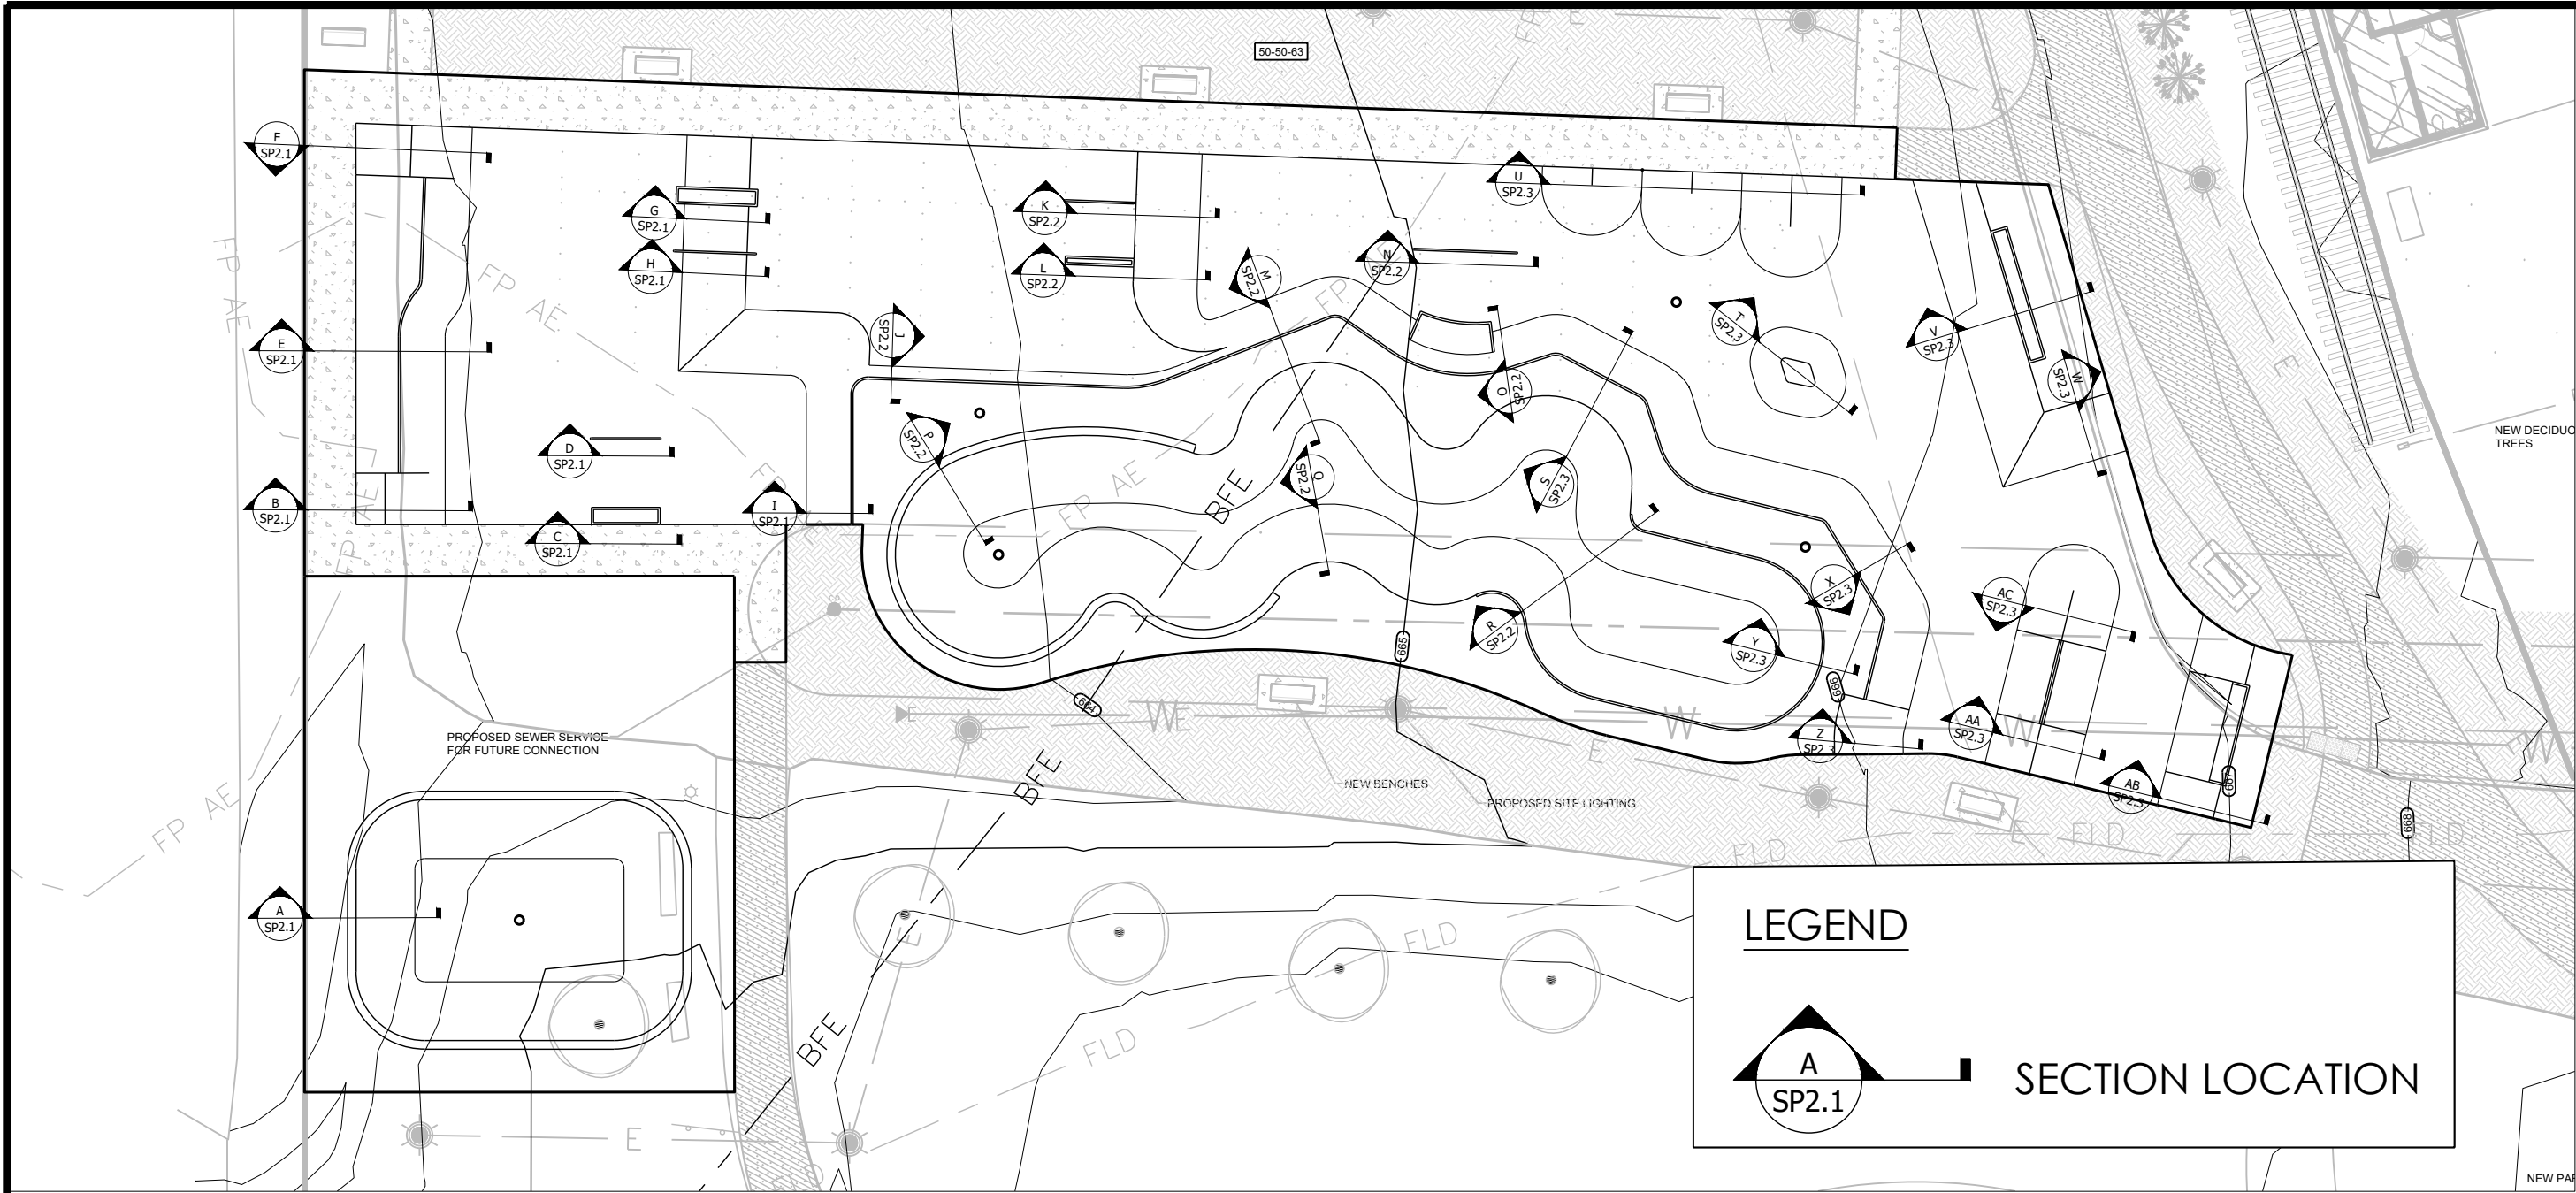



CONCRETE SKATEPARK DESIGN & CONSTRUCTION
4619 14th Ave SW
Seattle WA 98106
P: 206.932.6414 F: 206.932.6840
www.grindline.com

100% CONSTRUCTION DOCUMENTS
NOT FOR CONSTRUCTION

SCALE: 1" = 3'




SECTIONS AND KEY

PROJECT: BENNINGTON SKATEPARK
LOCATION: BENNINGTON, VT







SHEET:
SP2.3


DATE: 06.17.24
DRAWN BY: JRJ
CHECKED BY: MBF

This design is an instrument of professional service and is the property of Grindline Skateparks Inc. Any use of these plans shall be restricted to the project for which they were prepared.

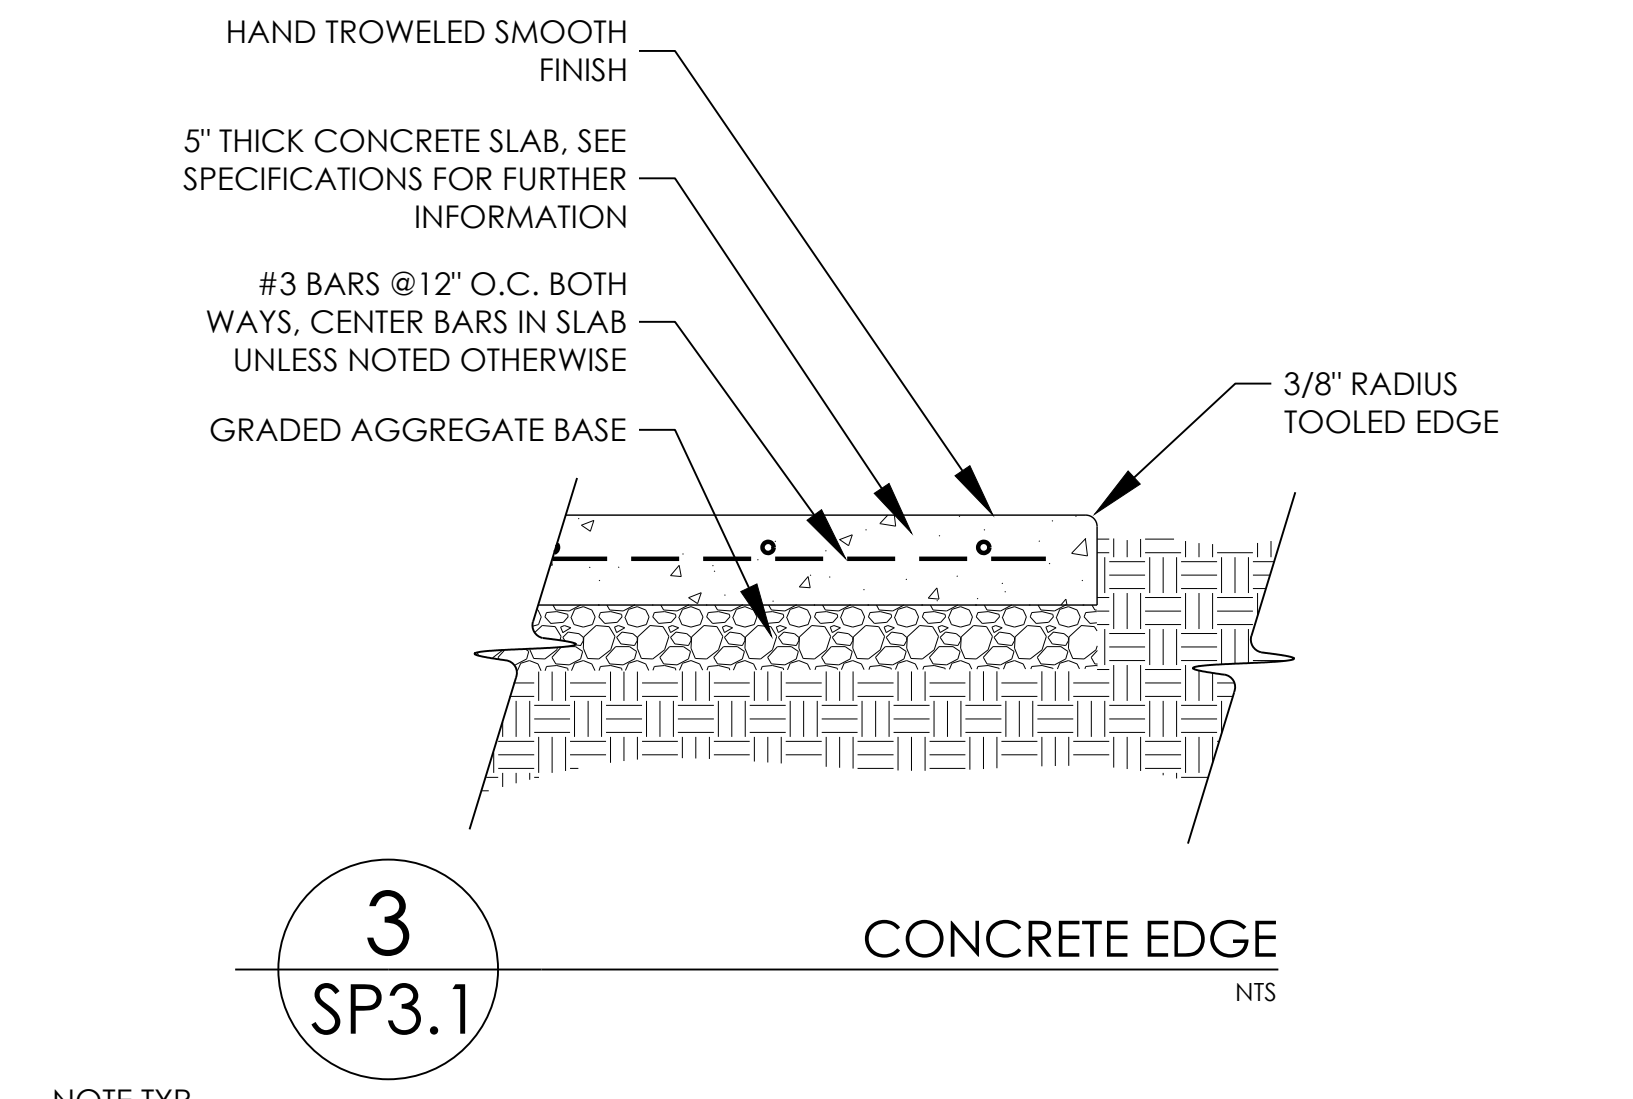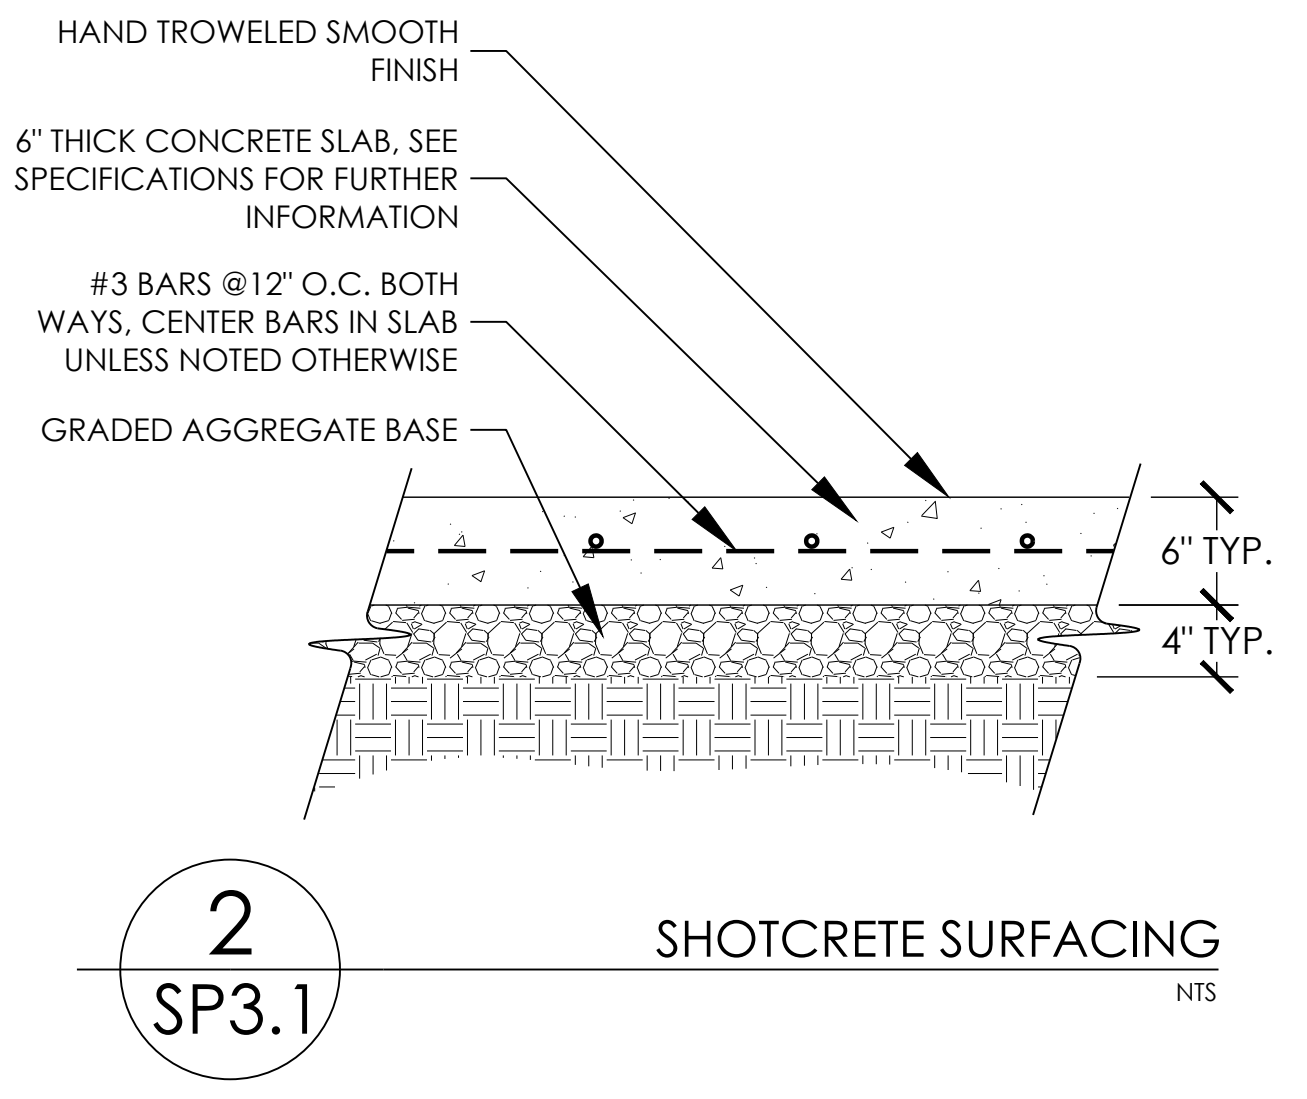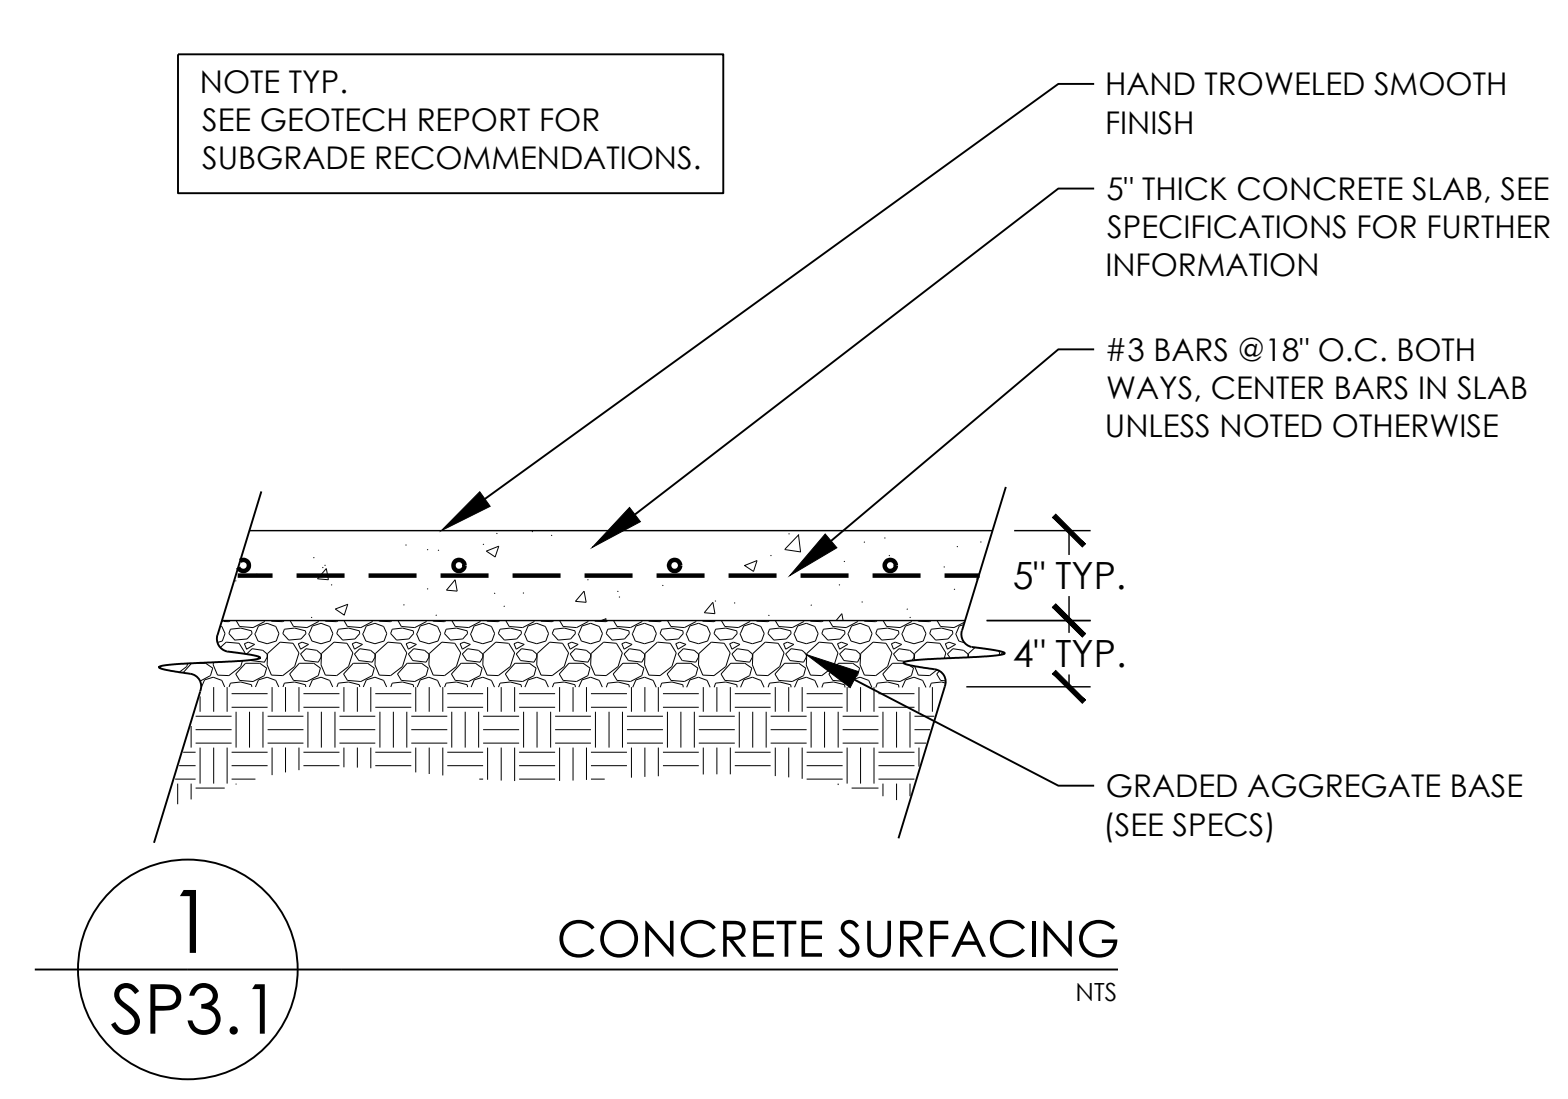

NOTE TYP.
REINFORCEMENT:
#3 REBAR @ 12" O.C. UNLESS OTHERWISE NOTED TYP.
STEEL:
CONTINUOUS WELD ON ALL JOINTS
ALL STEEL TO BE PAINTED BLACK.

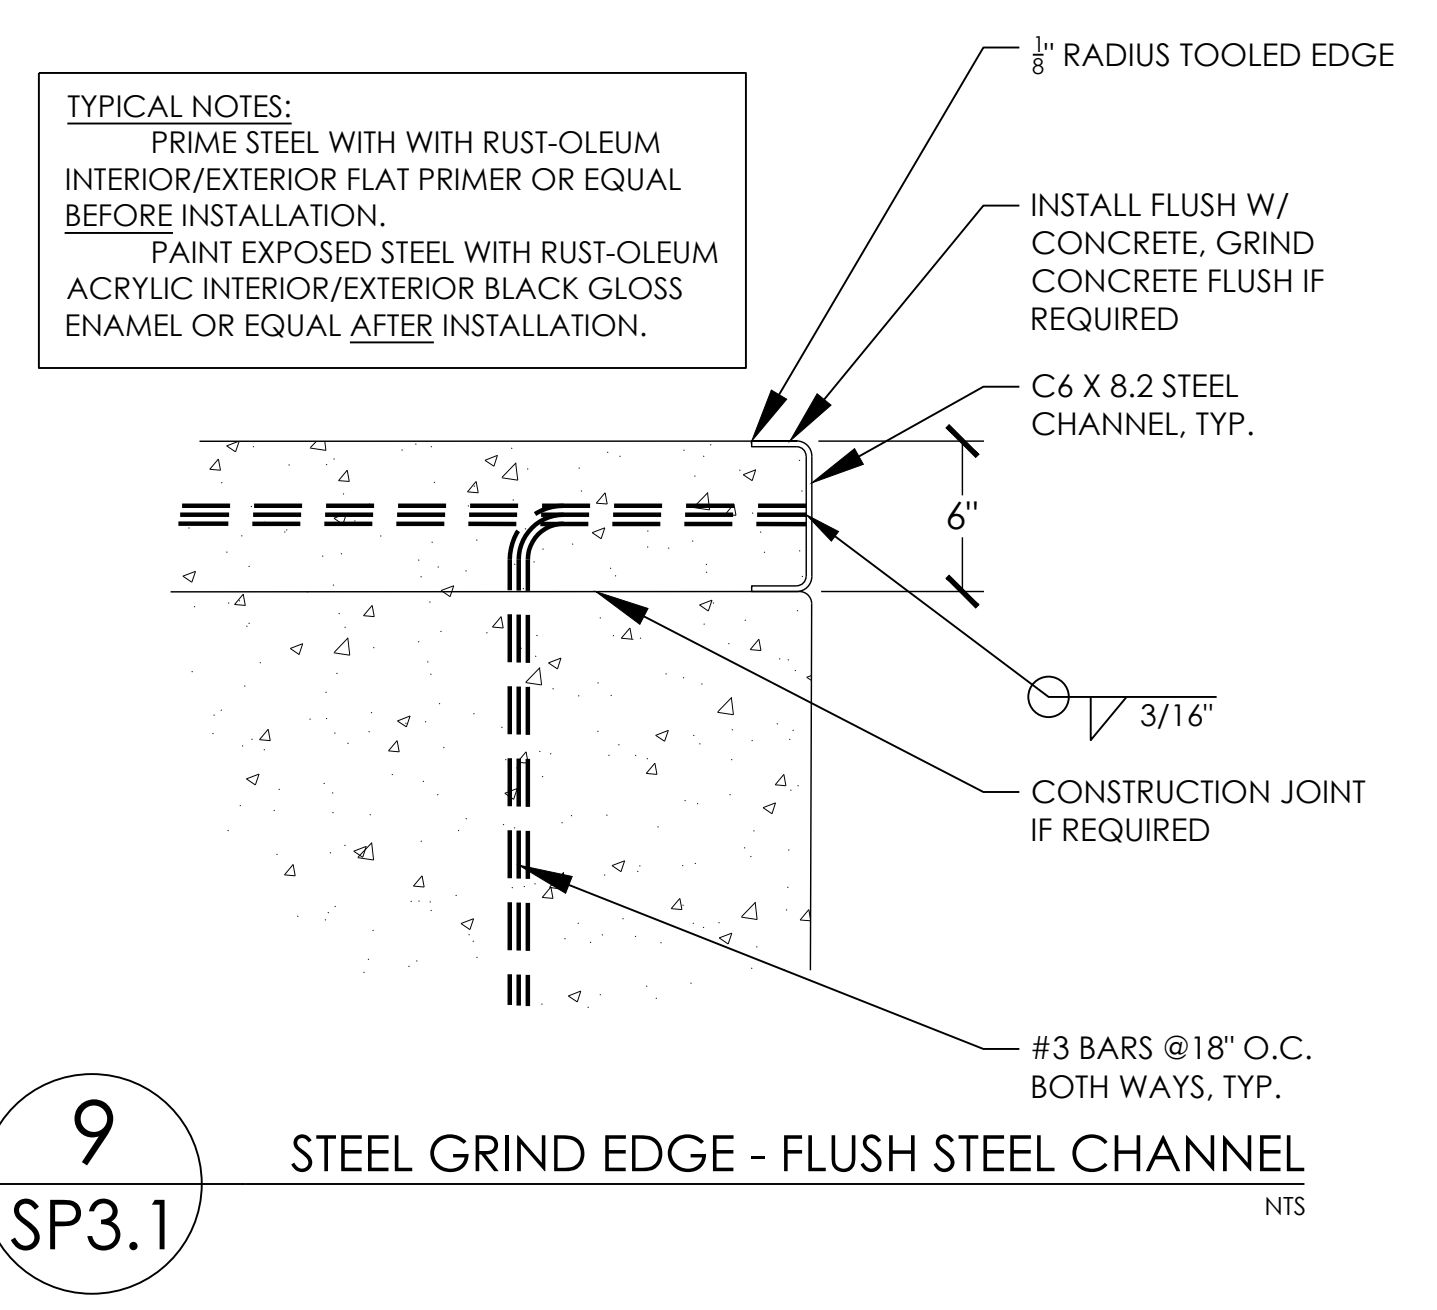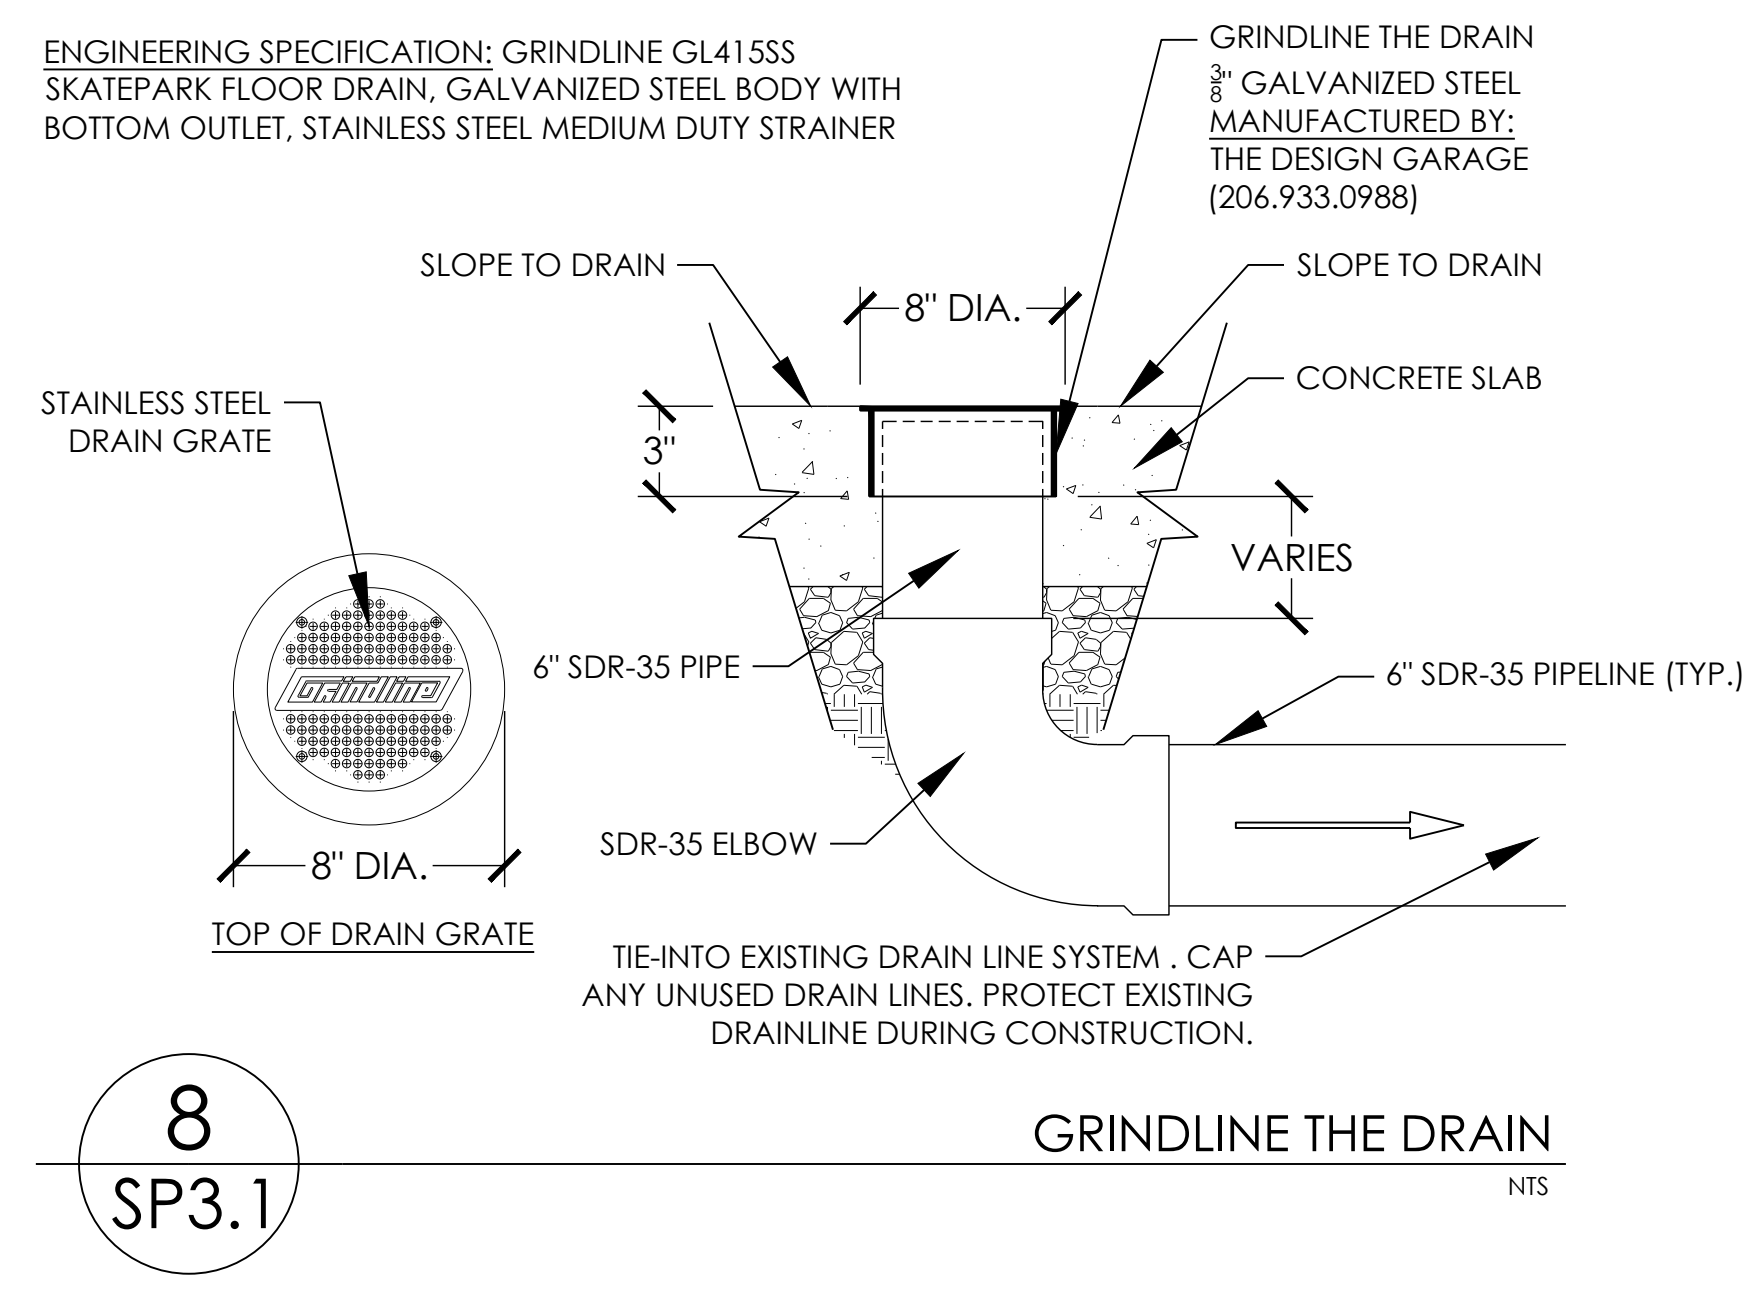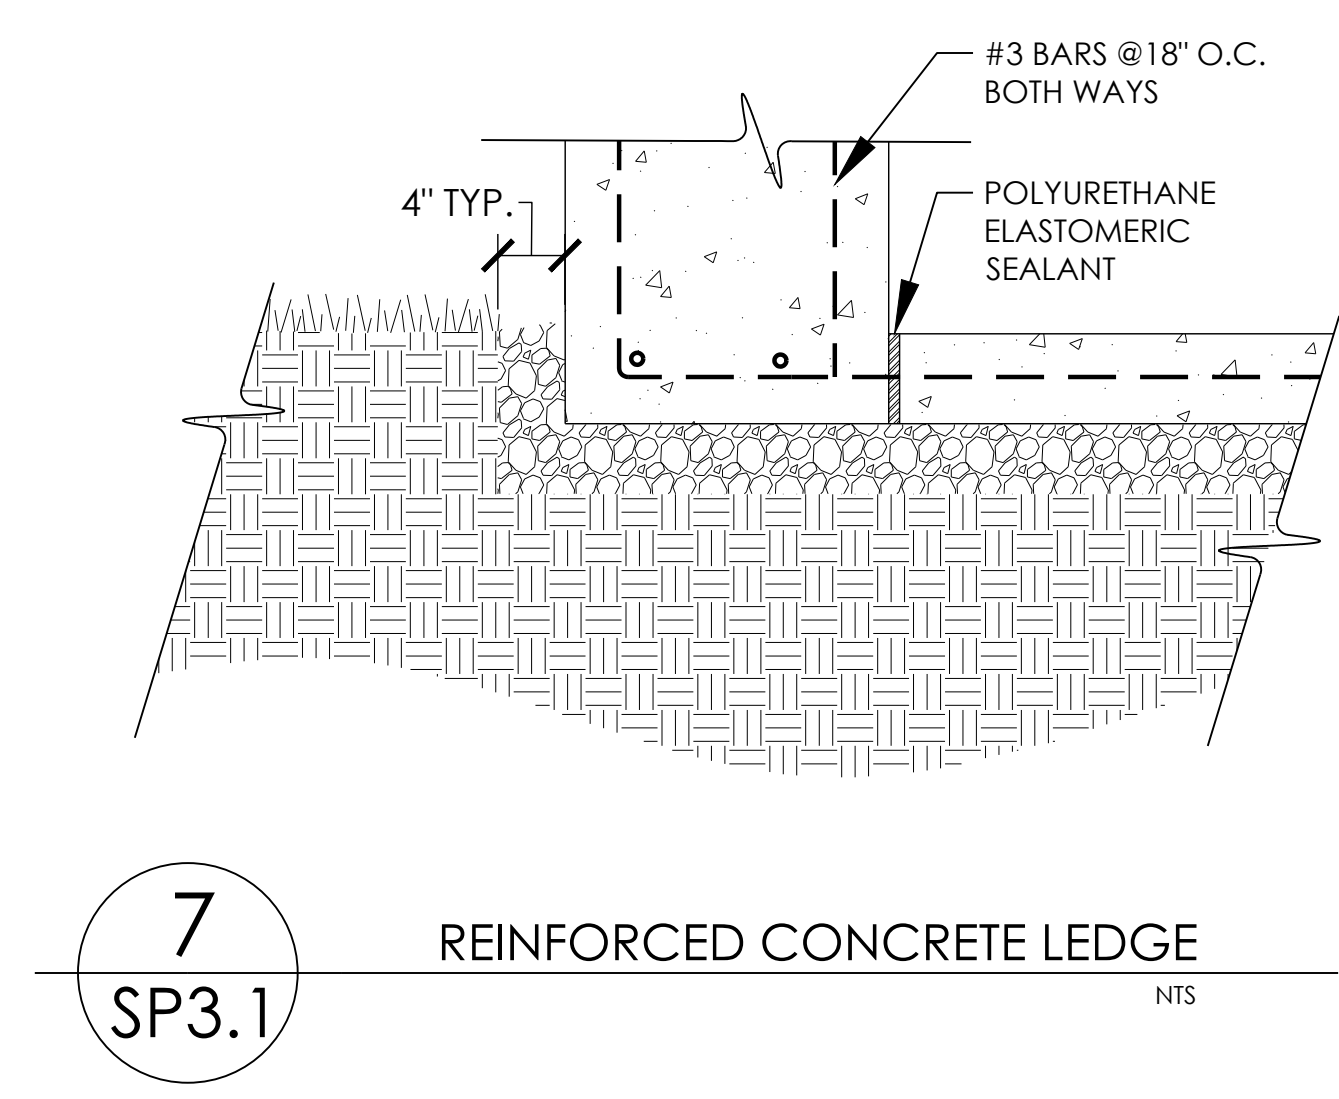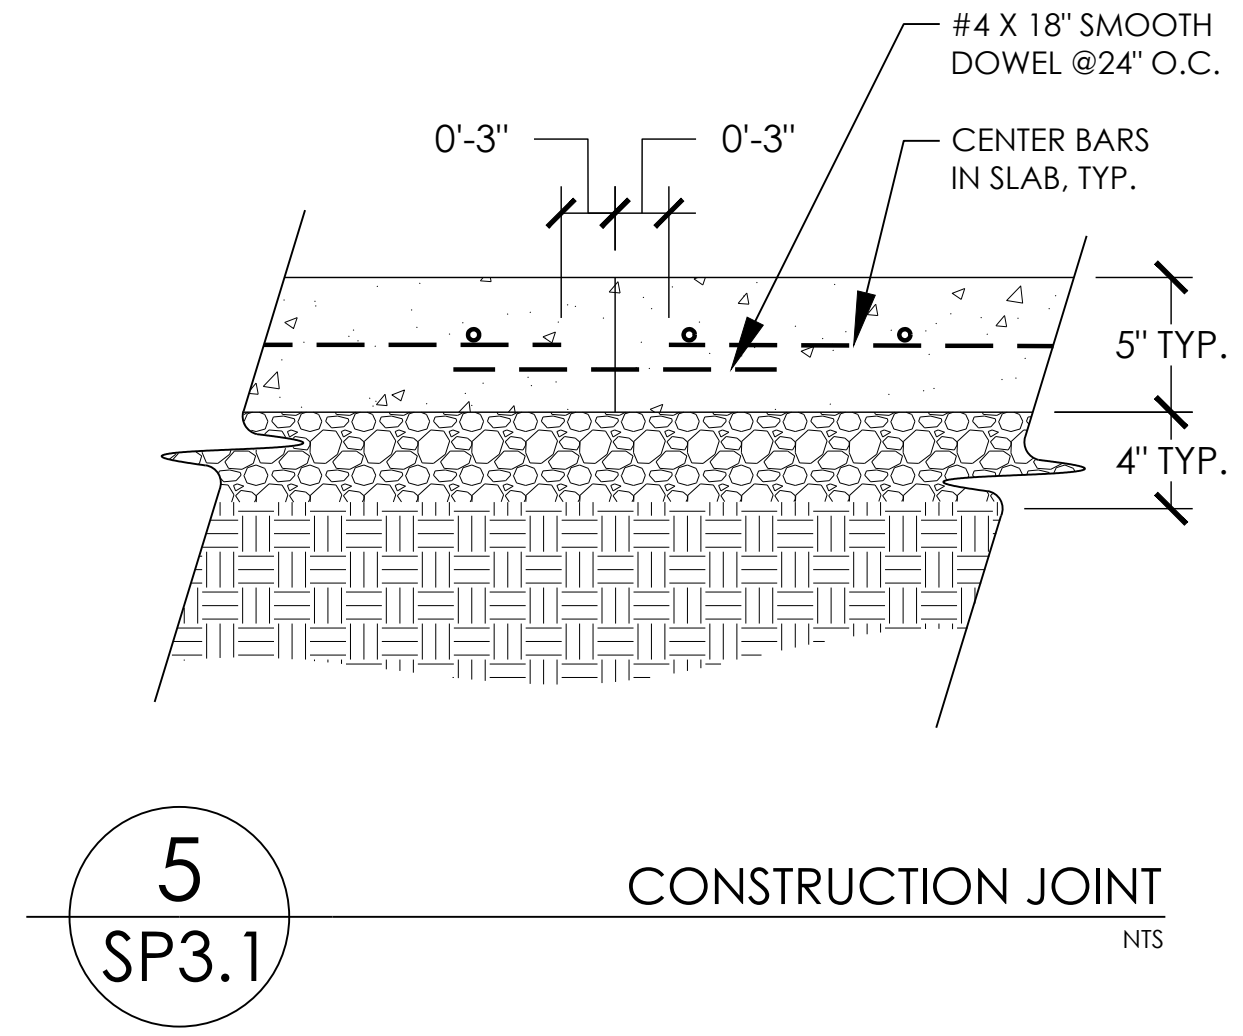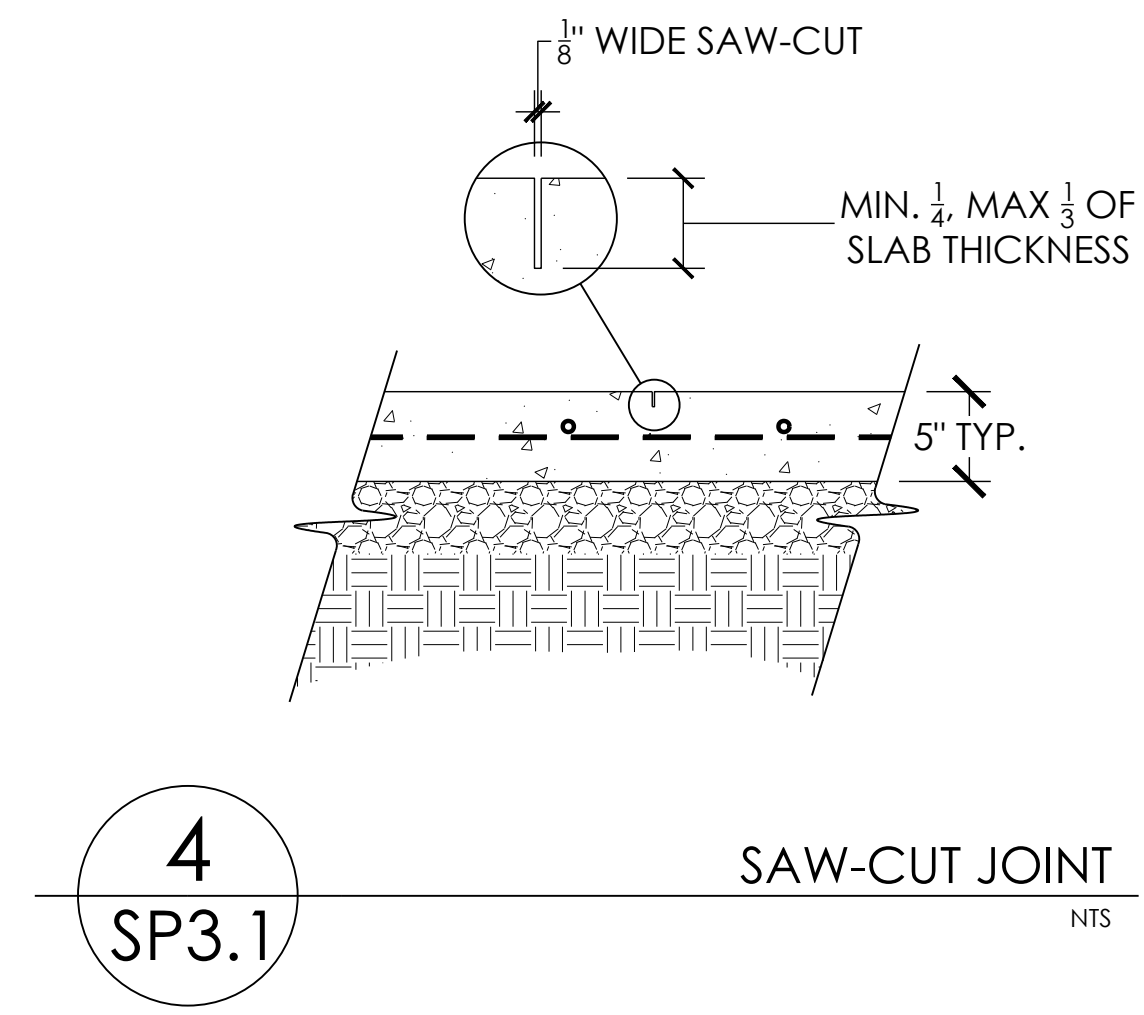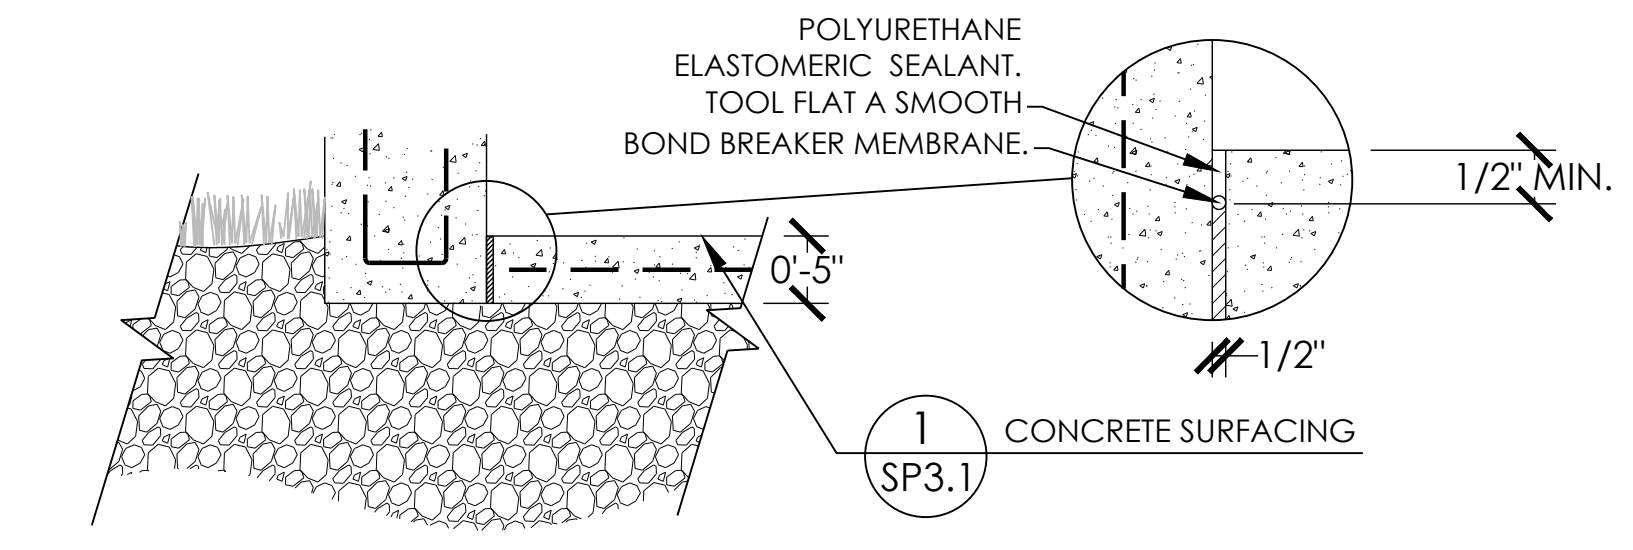

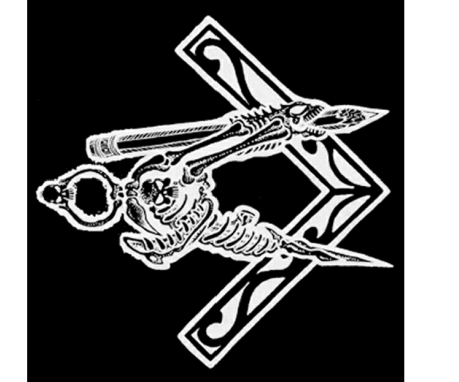

GRINDLINE
CONCRETE SKATEPARK DESIGN & CONSTRUCTION
4619 14th Ave SW
Seattle WA 98106
P: 206.932.6414 F: 206.932.6840
www.grindline.com

100% CONSTRUCTION
DOCUMENTS
NOT FOR
CONSTRUCTION

SCALE: N.T.S.

DETAILS





PROJECT: BENNINGTON SKATEPARK
LOCATION: BENNINGTON, VT

SHEET:
SP3.1

DATE: 06.17.24

DRAWN BY: JRJ
CHECKED BY: MBF

This design is an instrument of professional service and is the property of Grindline Skateparks Inc. Any use of these plans shall be restricted to the project for which they were prepared.

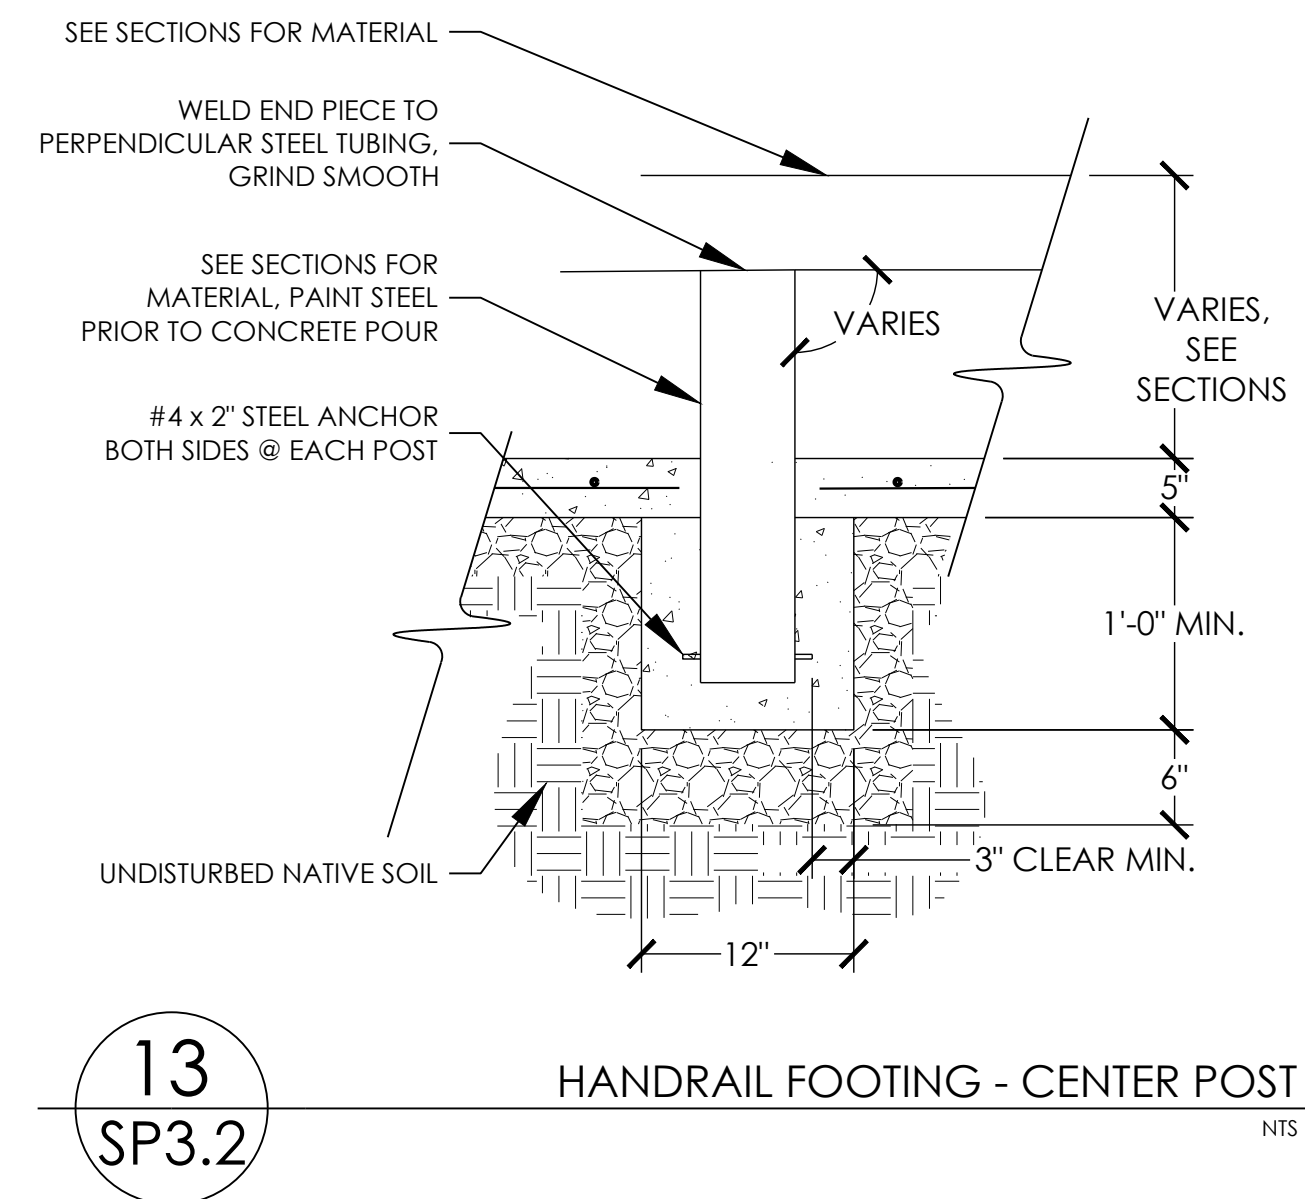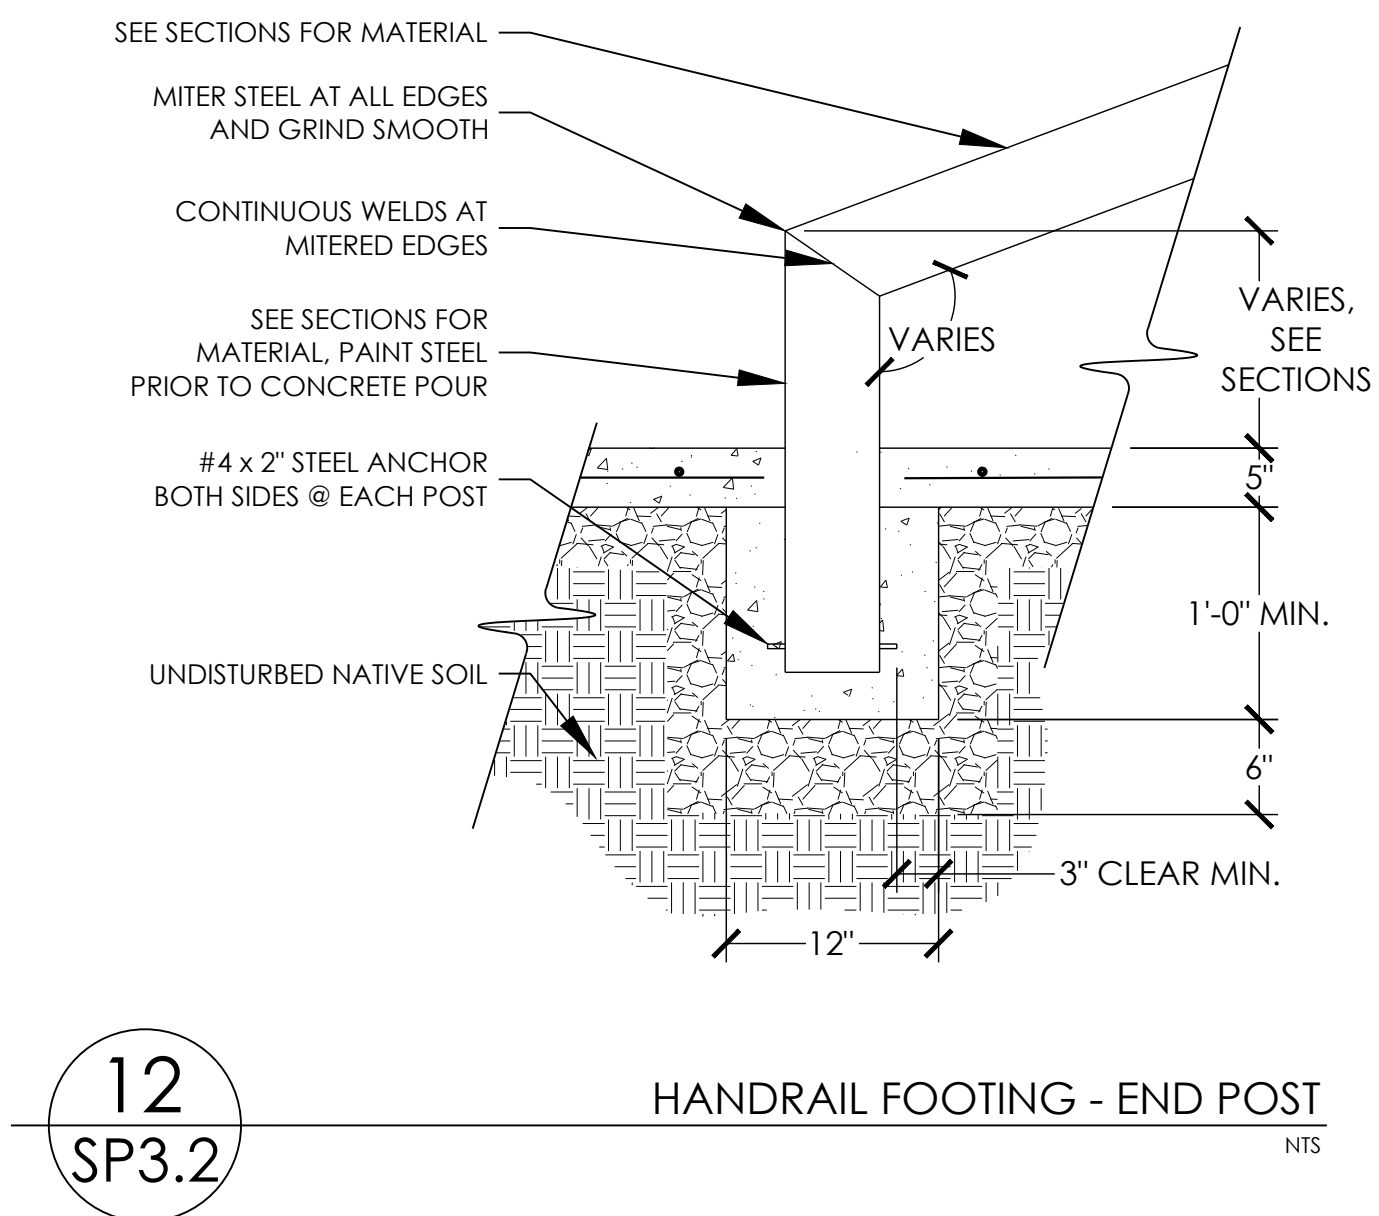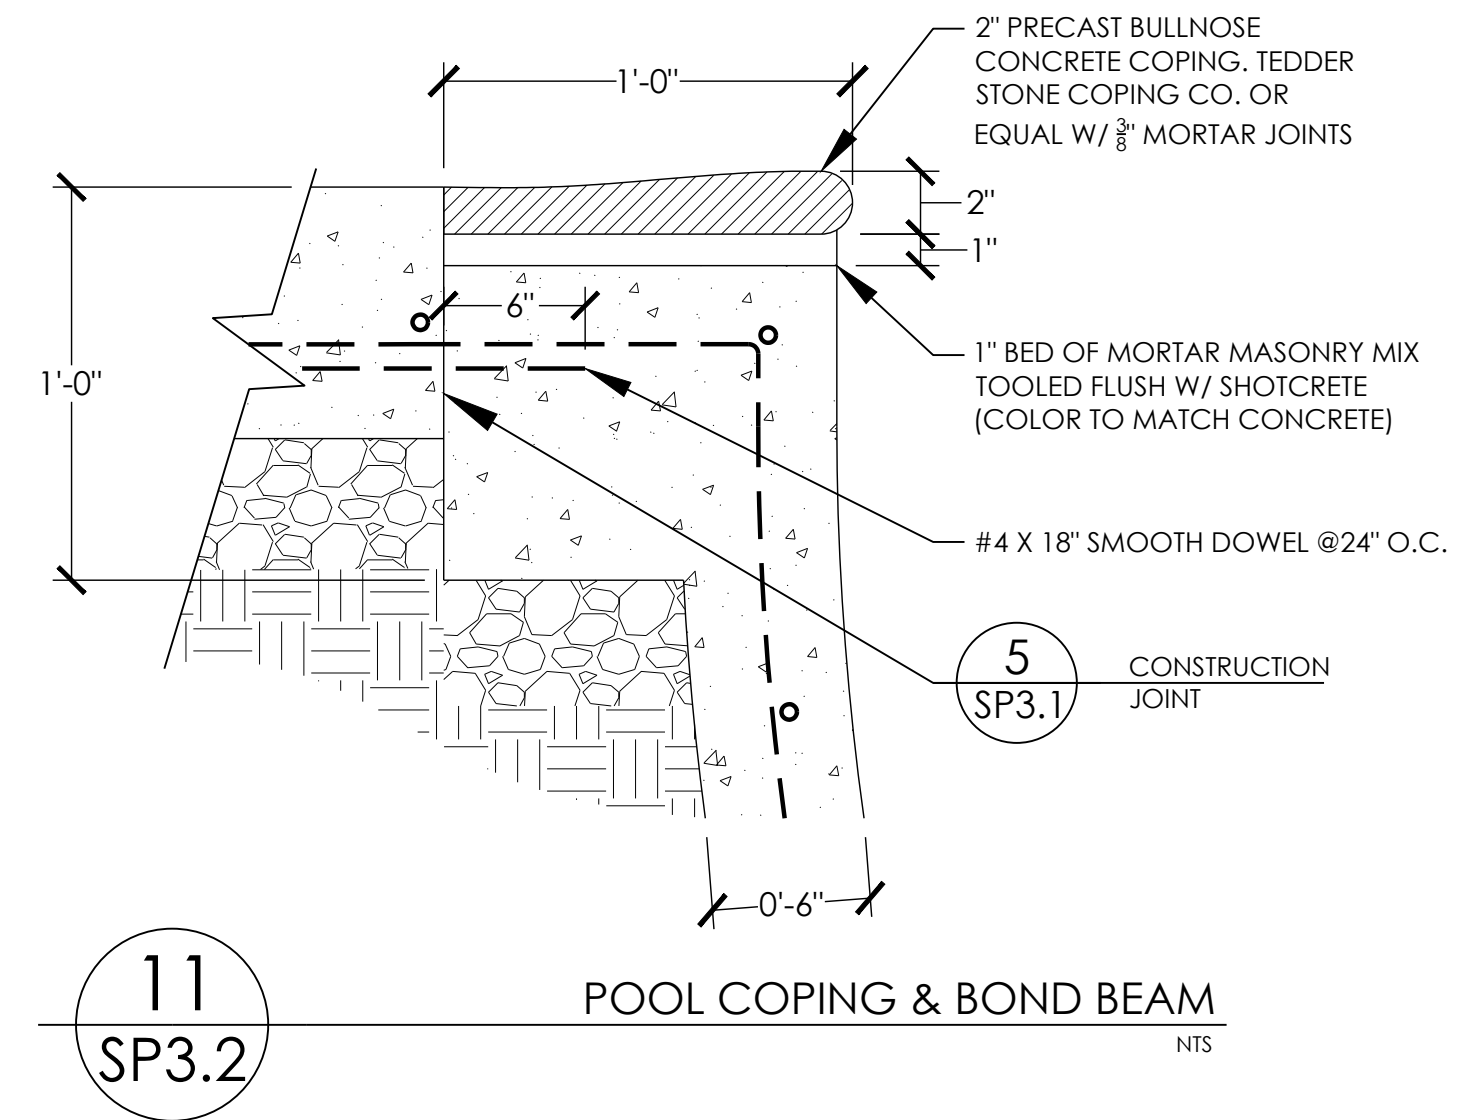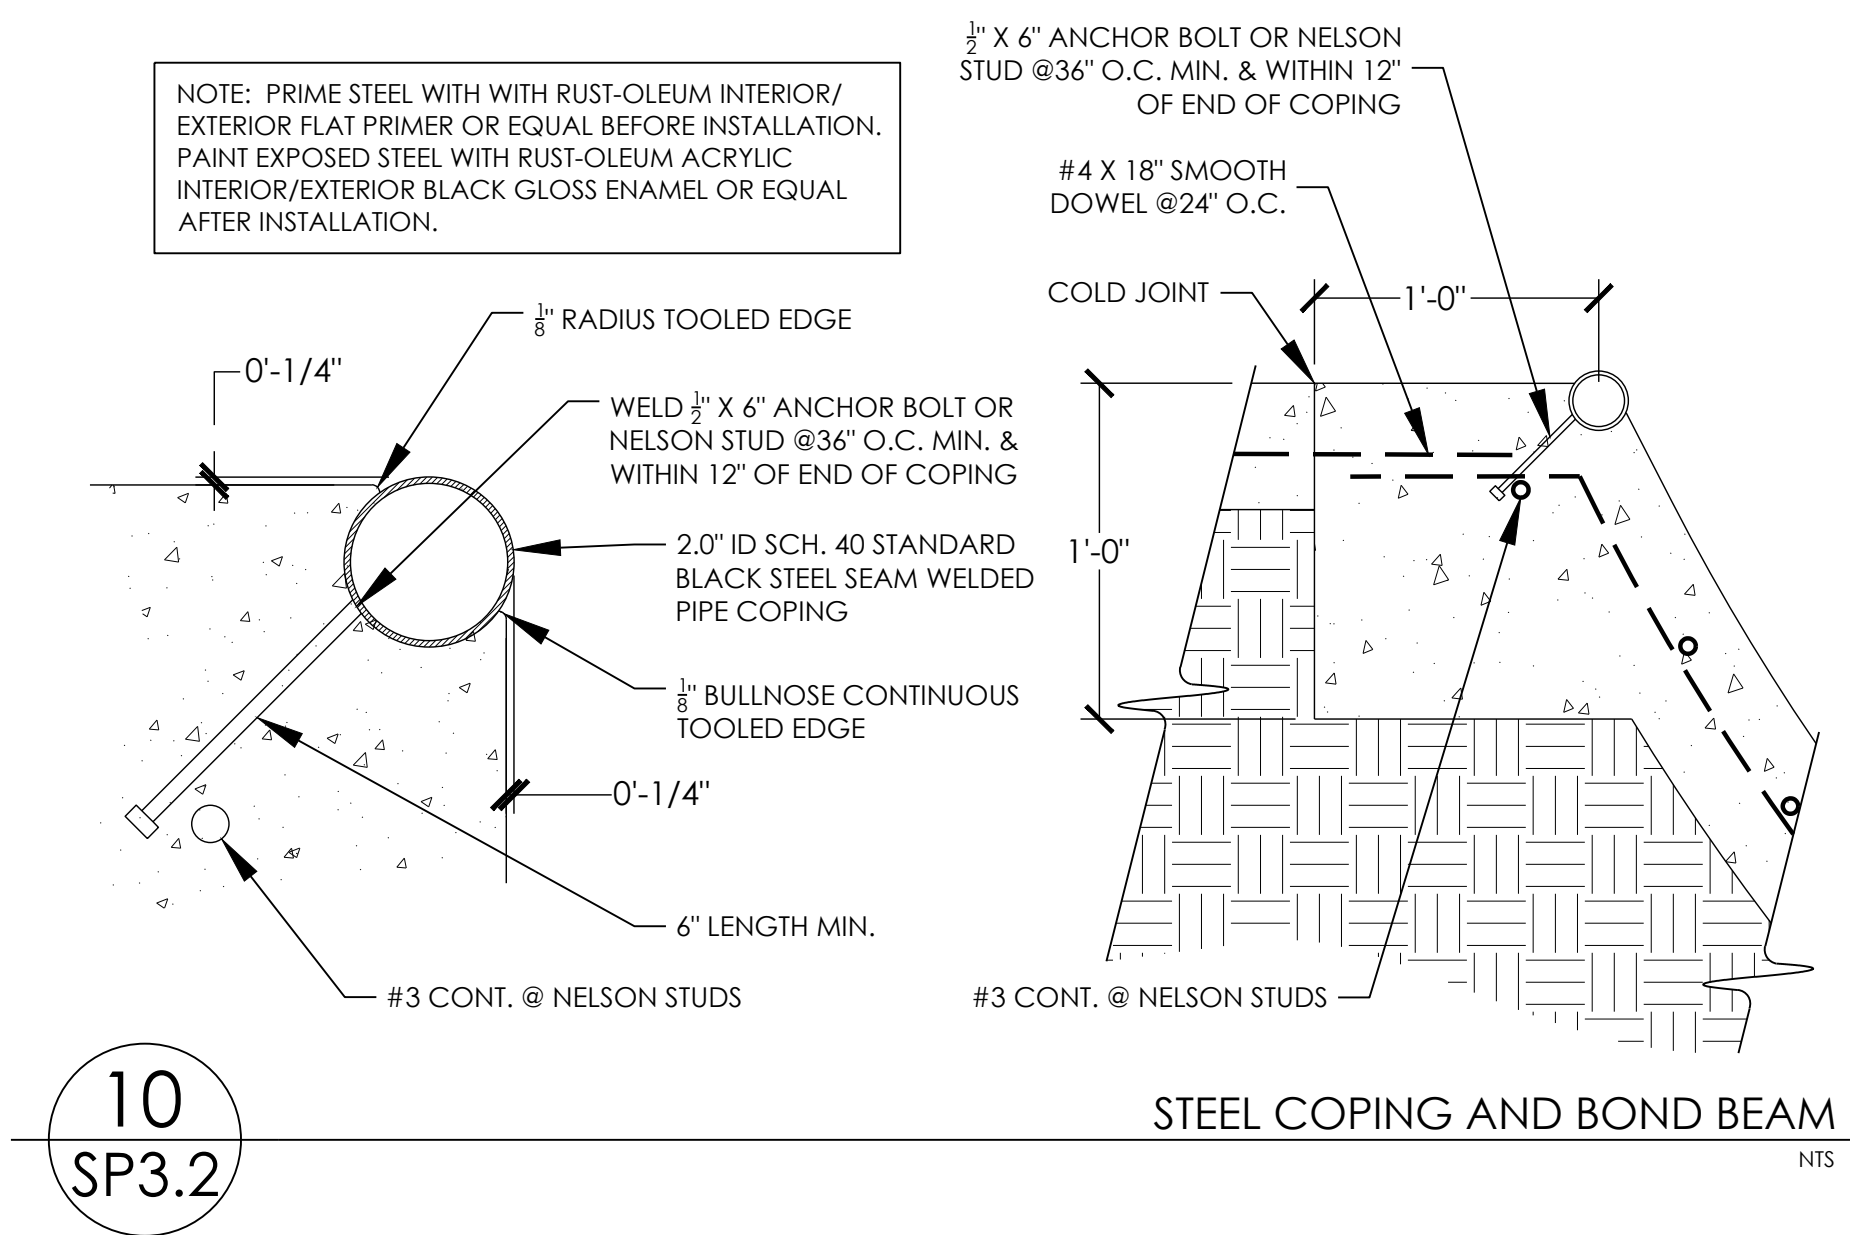

BENNINGTON
CONCRETE SKATEPARK DESIGN & CONSTRUCTION
4619 14th Ave. SW
Seattle WA 98106
P: 206.932.6414 F: 206.932.6840
www.grindline.com

100% CONSTRUCTION DOCUMENTS
NOT FOR CONSTRUCTION

SCALE: N.T.S.

DETAILS
PROJECT: BENNINGTON SKATEPARK
LOCATION: BENNINGTON, VT

SHEET:
SP3.2

DATE: 06.17.24

DRAWN BY: JRJ
CHECKED BY: MBF

This design is an instrument of professional service and is the property of Grindline Skateparks Inc. Any use of these plans shall be restricted to the project for which they were prepared.