




1/8" = 1'-0"
 X/ELEV:01
 TYPICAL DAYROOM POD
 EXTERIOR ELEVATION

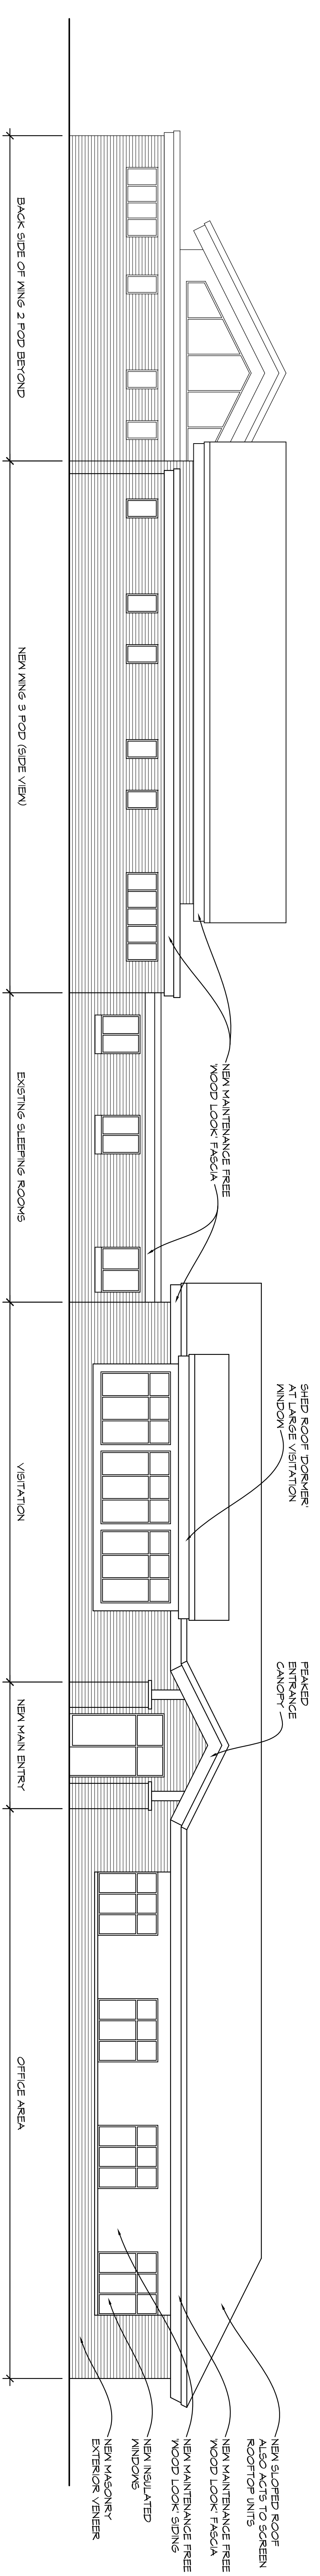


1/8" = 1'-0"
 X/ELEV:01
 EAST / FRONT
 EXTERIOR ELEVATION

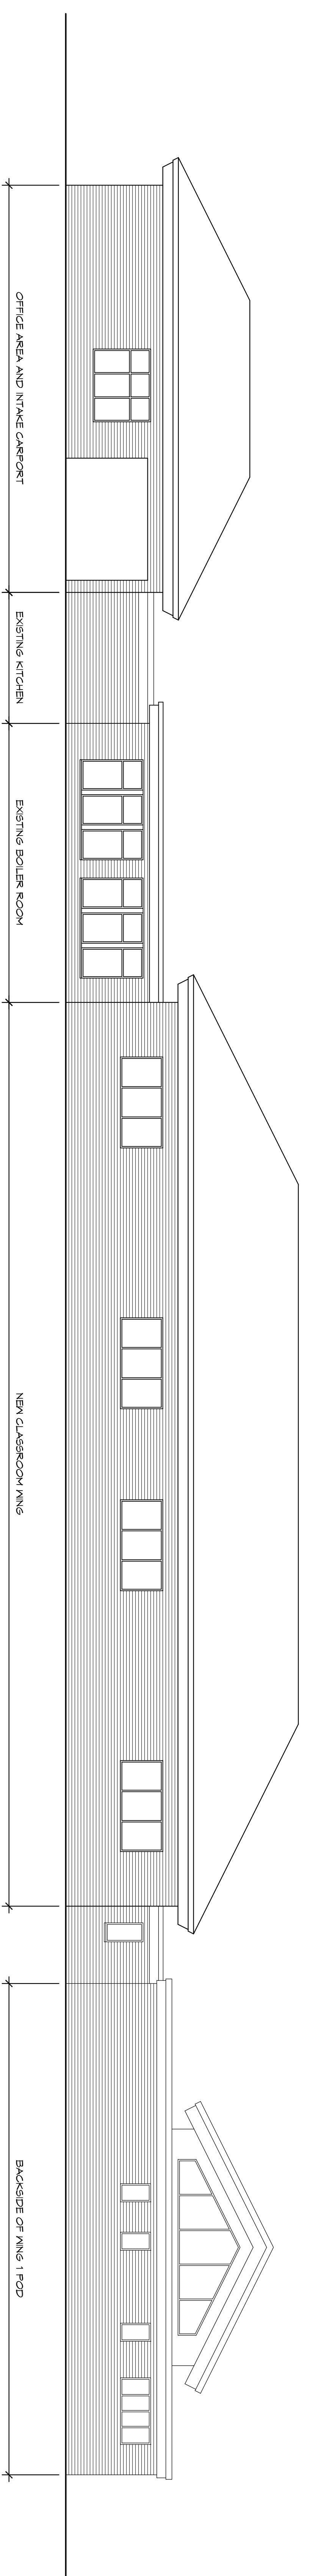

1/8" = 1'-0"
 X/ELEV:01
 NORTH
 EXTERIOR ELEVATION

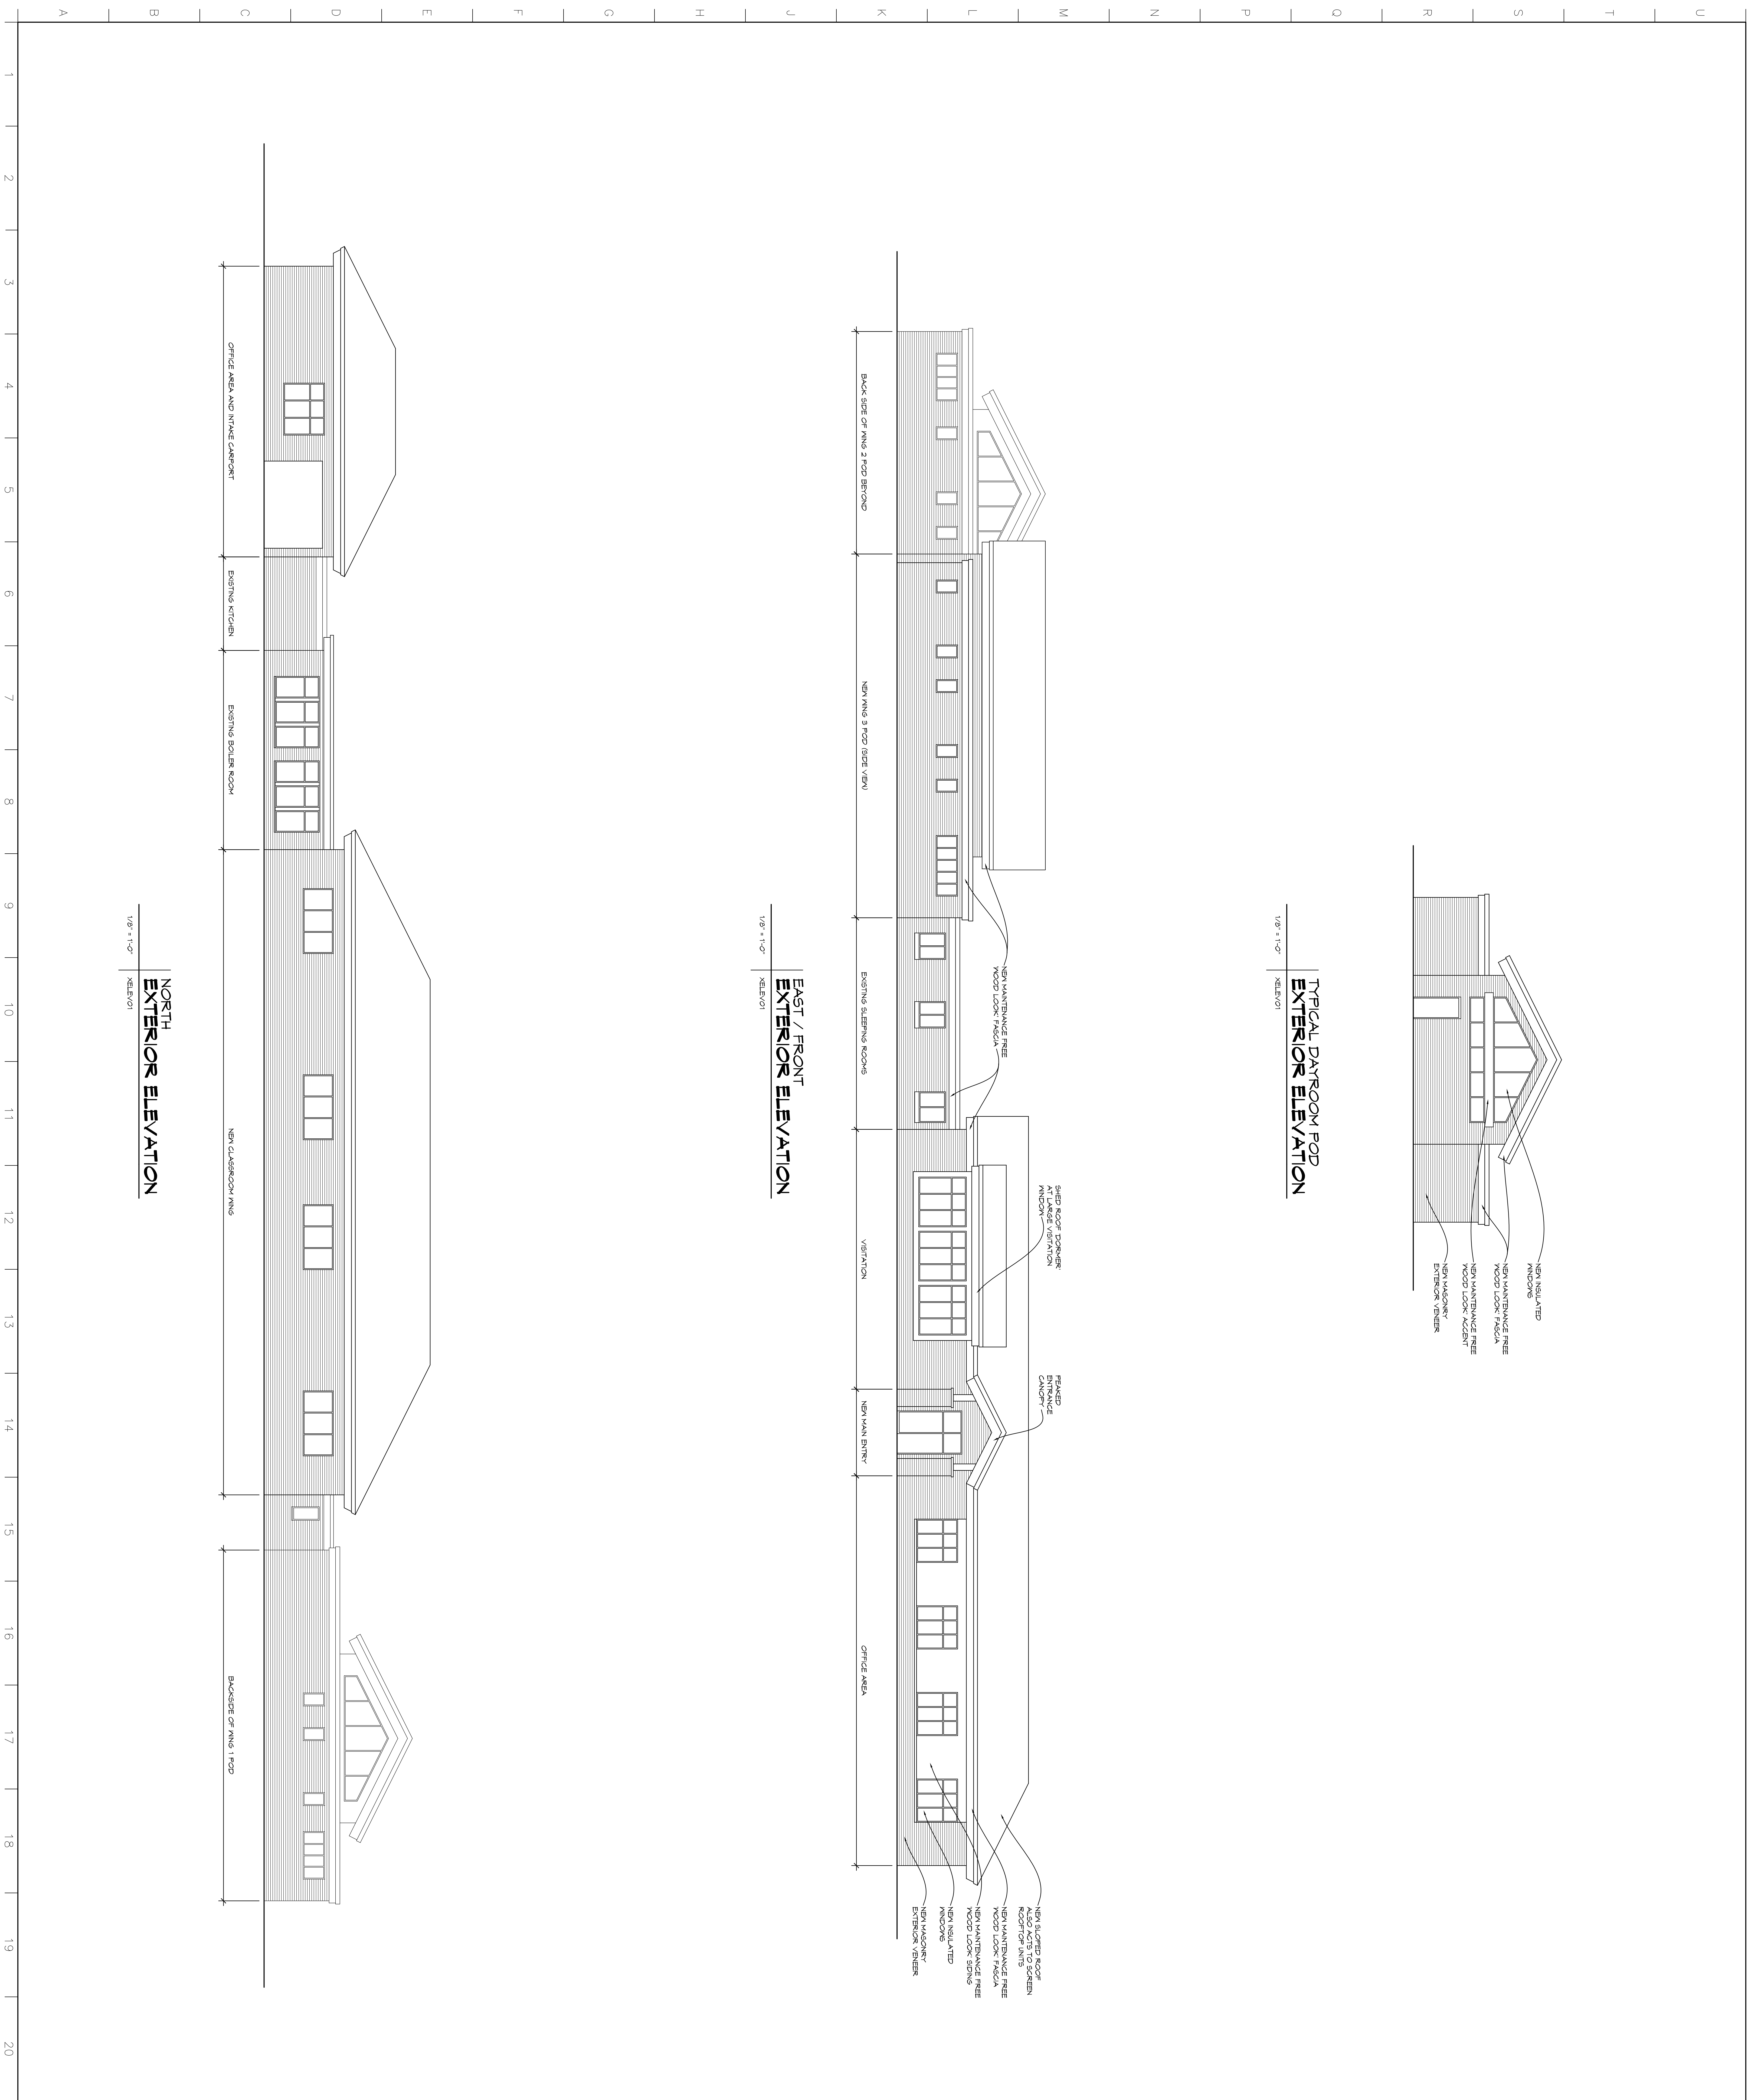

PRELIMINARY
 3/21/2020

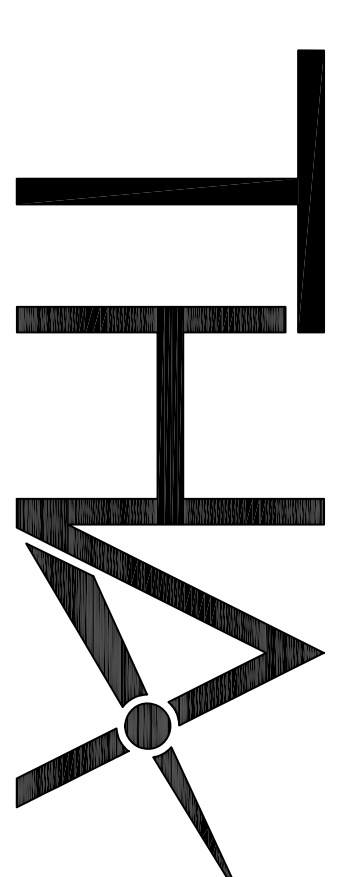

Architects Engineers
 817 E. Kerisley St. | Flint, MI 48503
 Ph: 810-767-5600 | THA-flint.com

ADDITIONS AND RENOVATIONS FOR:
**CALHOUN COUNTY
 YOUTH CENTER**
 14355 1/2 MILE ROAD
 MARSHALL, MI 48959

DRAWING TITLE
**OPTION C: UPDATED
 EXTERIOR ELEVATIONS**

NO.	REVISIONS / SUBMISSIONS	DATE

DATE	BY	CHECKED	PROJECT NO.
12/11/2019	DLB	DLB	23-232
DATE	BY	CHECKED	CAD FILE NO.
12/11/2019	DLB	DLB	23-232
DATE	BY	CHECKED	DRAWING NO.
12/11/2019	DLB	DLB	A102
SCALE	SHEET NO.	OF	
AS NOTED	2	2	