


# Sample Site Plan for a Residential Home

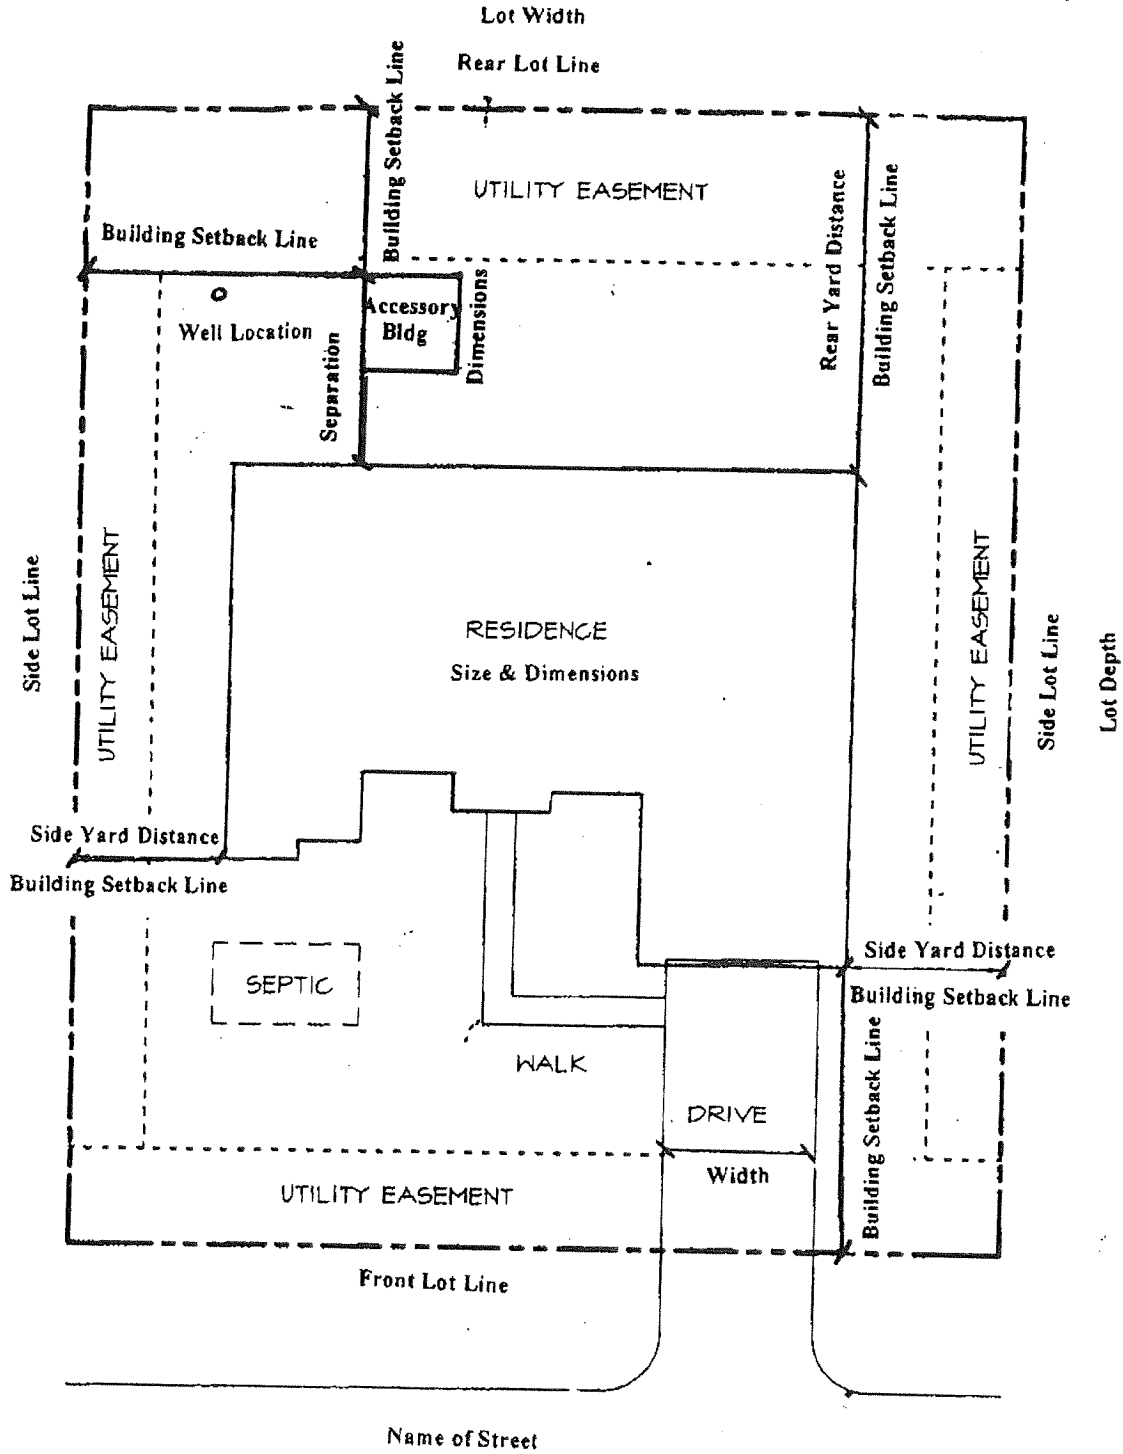

Showing all existing and proposed structures sizes/locations, property lines, Right-of-ways, Driveways, Water bodies, well/Septic locations easements, LP Gas Tanks etc...

**EXAMPLE ONLY!**

SITE PLAN

SCALE 1" = 20'-0"