


Save: 12/20/2021 5:41 PM csweney Plot: 12/20/2021 5:42 PM x:\PT\SSNOWMM159090\99 Civil\5-final-dsgn\51-drawings\Plansheets\Plansheets\CDS-C103 LOWER LEVEL SITE PLAN.dwg

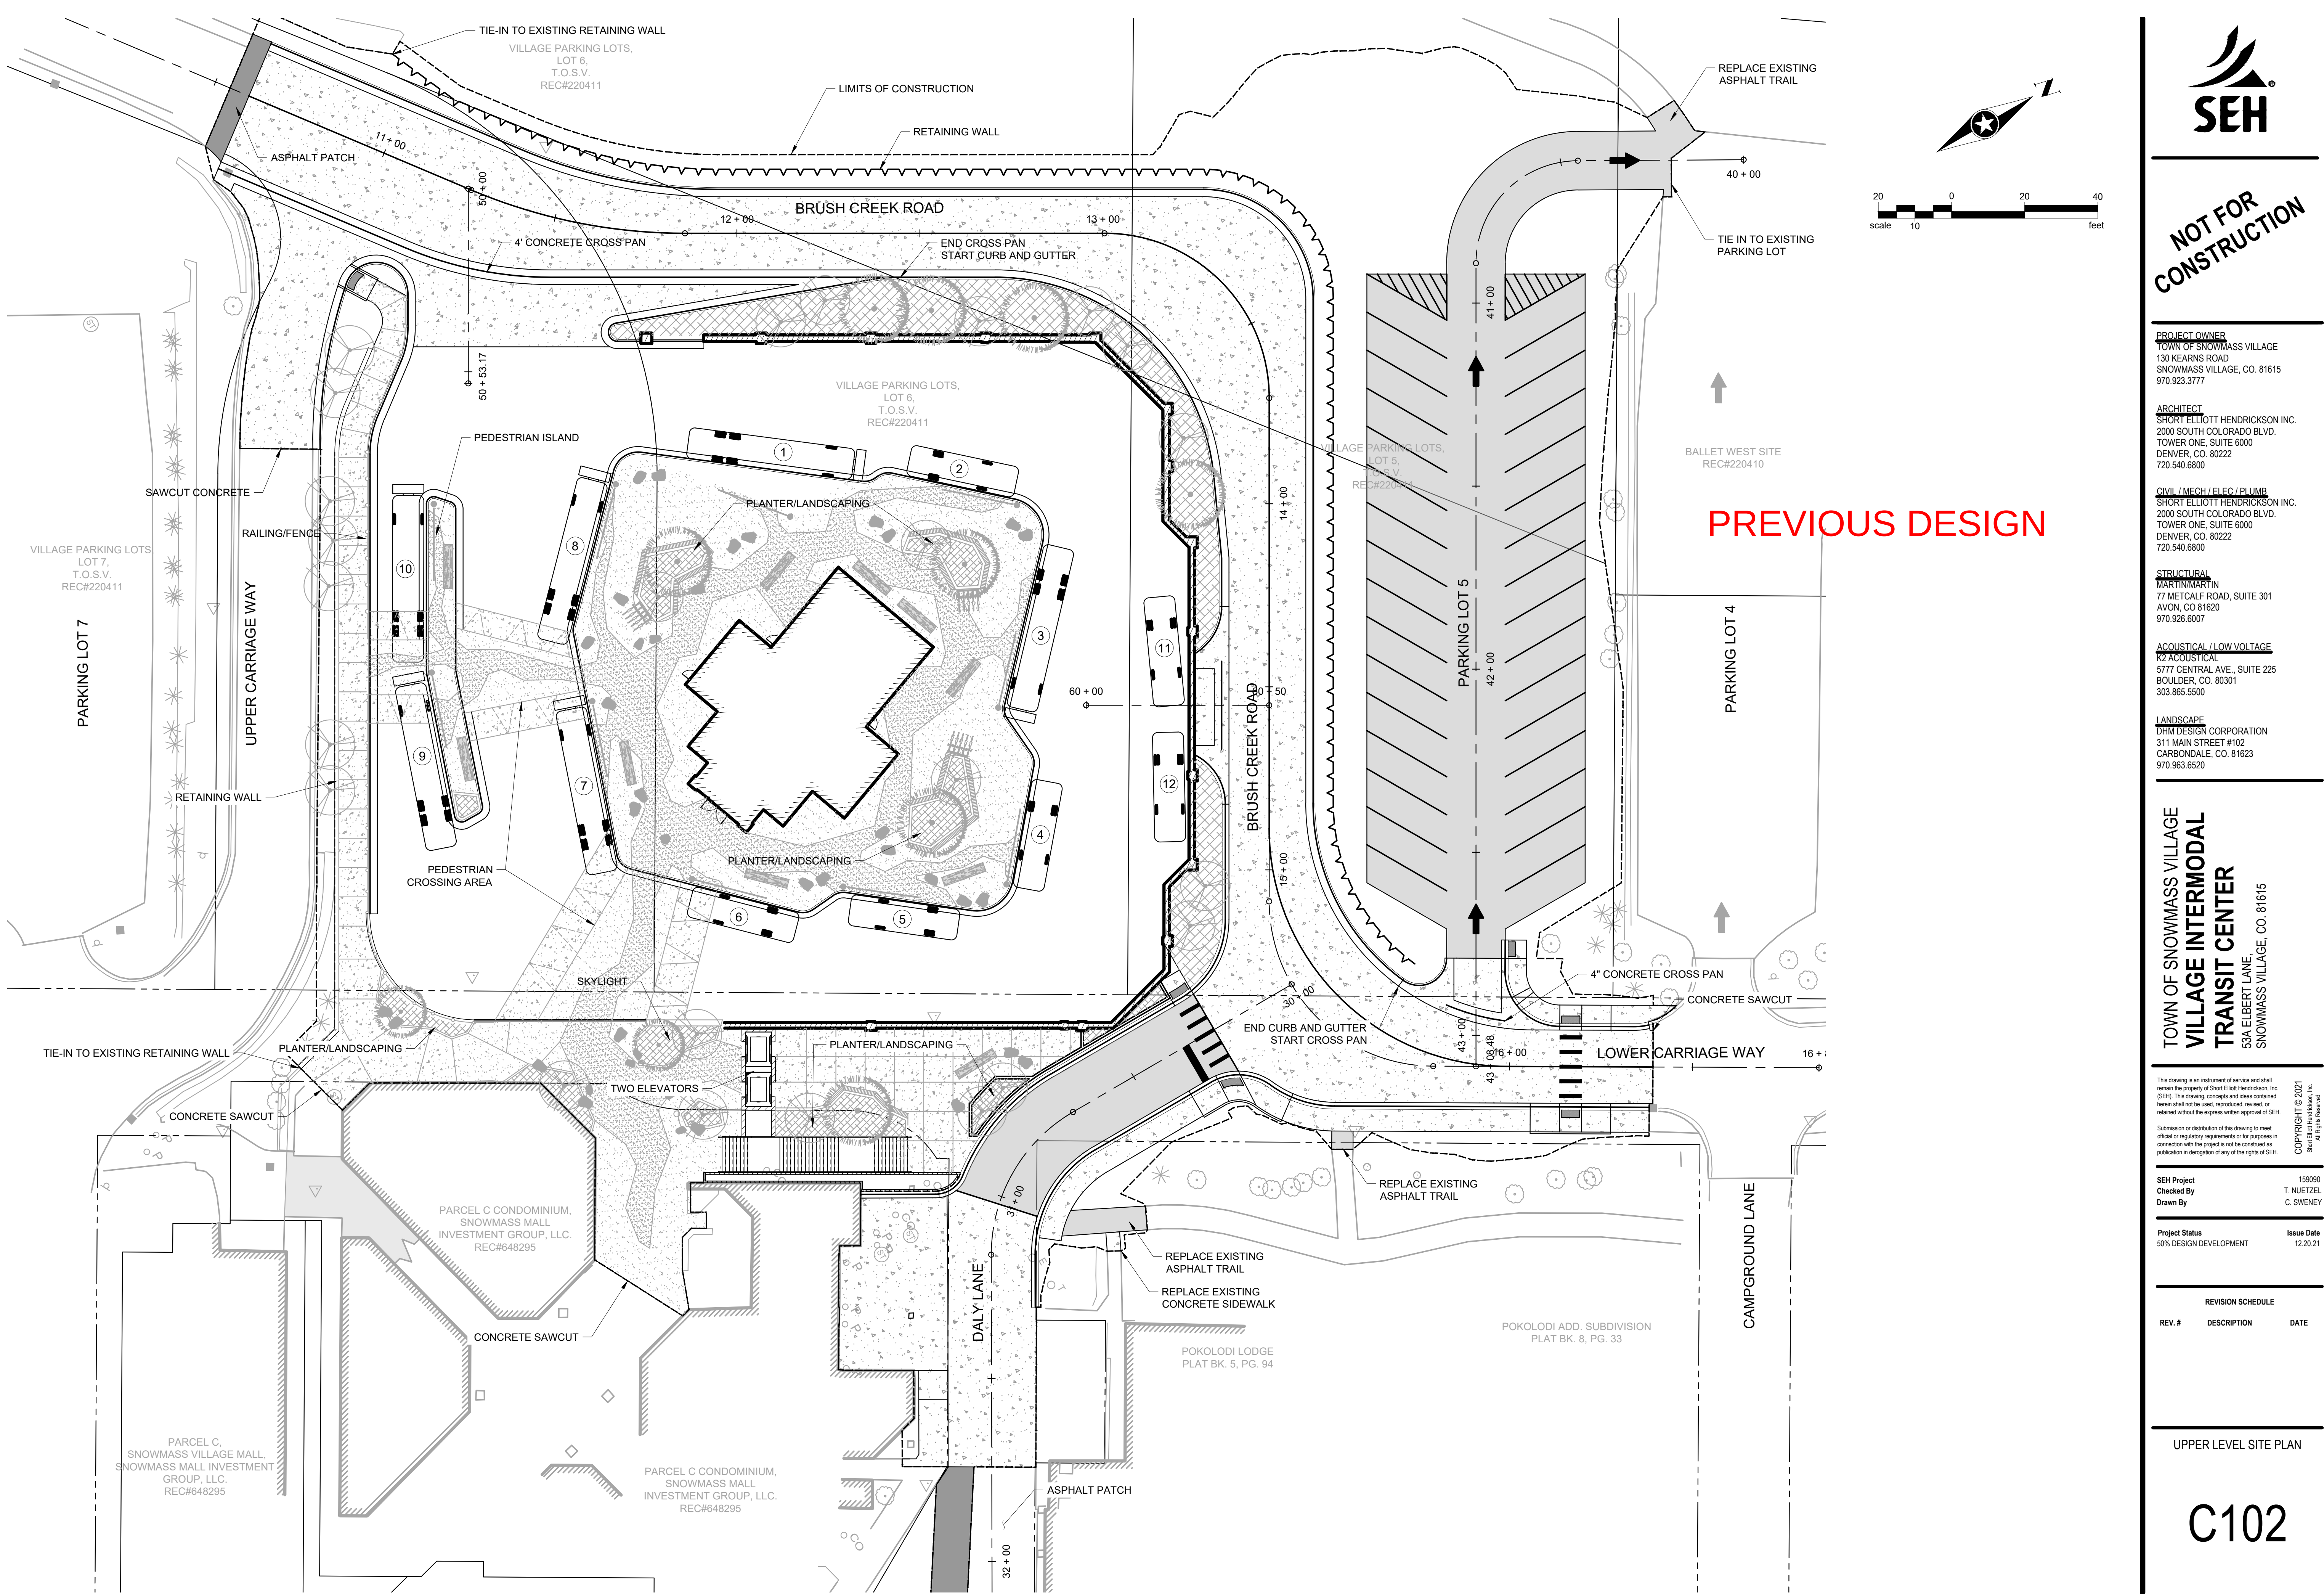

NOT FOR
CONSTRUCTION

PROJECT OWNER
TOWN OF SNOWMASS VILLAGE
130 KEARNS ROAD
SNOWMASS VILLAGE, CO. 81615
970.923.3777

ARCHITECT
SHORT ELLIOTT HENDRICKSON INC.
2000 SOUTH COLORADO BLVD.
TOWER ONE, SUITE 6000
DENVER, CO. 80222
720.540.6800

CIVIL / MECH / ELEC / PLUMB
SHORT ELLIOTT HENDRICKSON INC.
2000 SOUTH COLORADO BLVD.
TOWER ONE, SUITE 6000
DENVER, CO. 80222
720.540.6800

STRUCTURAL
MARTINI/MARTIN
77 METCALF ROAD, SUITE 301
AVON, CO 81620
970.926.6007

ACOUSTICAL / LOW VOLTAGE
K2 ACOUSTICAL
5777 CENTRAL AVE., SUITE 225
BOULDER, CO. 80301
303.865.5900

LANDSCAPE
DHM DESIGN CORPORATION
311 MAIN STREET #102
CARBONDALE, CO. 81623
970.963.6520

**TOWN OF SNOWMASS VILLAGE
VILLAGE INTERMODAL
TRANSIT CENTER**
53A ELBERT LANE,
SNOWMASS VILLAGE, CO. 81615

This drawing is an instrument of service and shall remain the property of Short Elliott Hendrickson, Inc. (SEH). This drawing, concepts and ideas contained herein shall not be used, reproduced, revised, or related without the express written approval of SEH.
Submission or distribution of this drawing to meet official or regulatory requirements or for purposes in connection with the project is not to be construed as publication in derogation of any of the rights of SEH.

SEH Project 159090
Checked By T. NUETZEL
Drawn By C. SWENEY

Project Status 50% DESIGN DEVELOPMENT
Issue Date 12.20.21

REVISION SCHEDULE

REV. #	DESCRIPTION	DATE
--------	-------------	------

UPPER LEVEL SITE PLAN

C102

PREVIOUS DESIGN





NOT FOR
CONSTRUCTION

PROJECT OWNER
TOWN OF SNOWMASS VILLAGE
130 KEARNS ROAD
SNOWMASS VILLAGE, CO. 81615
970.923.3777

ARCHITECT
SHORT ELLIOTT HENDRICKSON INC.
2000 SOUTH COLORADO BLVD.
TOWER ONE, SUITE 6000
DENVER, CO. 80222
720.540.6800

CIVIL / MECH / ELEC / PLUMB
SHORT ELLIOTT HENDRICKSON INC.
2000 SOUTH COLORADO BLVD.
TOWER ONE, SUITE 6000
DENVER, CO. 80222
720.540.6800

STRUCTURAL
MARTINMARTIN
77 METCALF ROAD, SUITE 301
AVON, CO 81620
970.926.6007

ACOUSTICAL / LOW VOLTAGE
K2 ACOUSTICAL
5777 CENTRAL AVE., SUITE 225
BOULDER, CO. 80301
303.665.5500

LANDSCAPE
DHM DESIGN CORPORATION
311 MAIN STREET #102
CARBONDALE, CO. 81623
970.963.6520

TOWN OF SNOWMASS VILLAGE
INTERMODAL TRANSIT
CENTER
53A ELBERT LANE,
SNOWMASS VILLAGE, CO. 81615

This drawing is an instrument of service and shall remain the property of Short Elliott Hendrickson, Inc. (SEH). This drawing, concepts and ideas contained herein shall not be used, reproduced, revised, or related without the express written approval of SEH.
Submission or distribution of this drawing to meet official or regulatory requirements or for purposes in connection with the project is not to be construed as publication in derogation of any of the rights of SEH.
COPYRIGHT © 2021
Short Elliott Hendrickson, Inc.
All Rights Reserved

SEH Project 139090
Checked By A JAUCH
Drawn By A COUNCIL

Project Status 50% DESIGN DEVELOPMENT
Issue Date 06.22.22

REVISION SCHEDULE
REV. # DESCRIPTION DATE

ARCHITECTURAL SITE PLAN


A051

PREVIOUS DESIGN
OVERLAY


PRELIMINARY PLAN CHART

PROPOSED LAND USES	2.17 ACRES ¹
PROPOSED SQUARE FOOTAGE	42,554 SF ²
PROPOSED HEIGHT OF BUILDINGS	50' - 5" ³
DWELLING UNITS	0
SIZE OF COMMERCIAL SPACE	3,842 SF
PROPOSED MAXIMUM ALLOWABLE FLOOR AREA	3,842 SF ⁴
PROPOSED NUMBER OF PARKING SPACES	128 ⁵
PROPOSED AMOUNT OF OPEN SPACE	8,235 SF ⁶


1. Area of impacted area of parcel by new construction.
2. Building footprint of parking garage / bus platform.
3. Height from Parking Level to heighest roof peak.
4. Area less mechanical / storage areas.
5. Refer to civil plans for revised parkig in lot 4 & 5.
6. Includes new planters and landscape areas between new buildings and roads.

 

1 ARCHITECTURAL SITE PLAN
A113 1" = 30'-0"

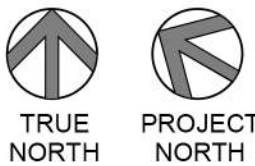

Save: 6/7/2022 5:36 PM Jones Plot: 6/21/2022 6:22 PM X:\PT\IS\SNOWM\15909009 Civil\5-final-dgn\51-drawings\PlanSheets\CDs\C103 LOWER LEVEL SITE PLAN.dwg

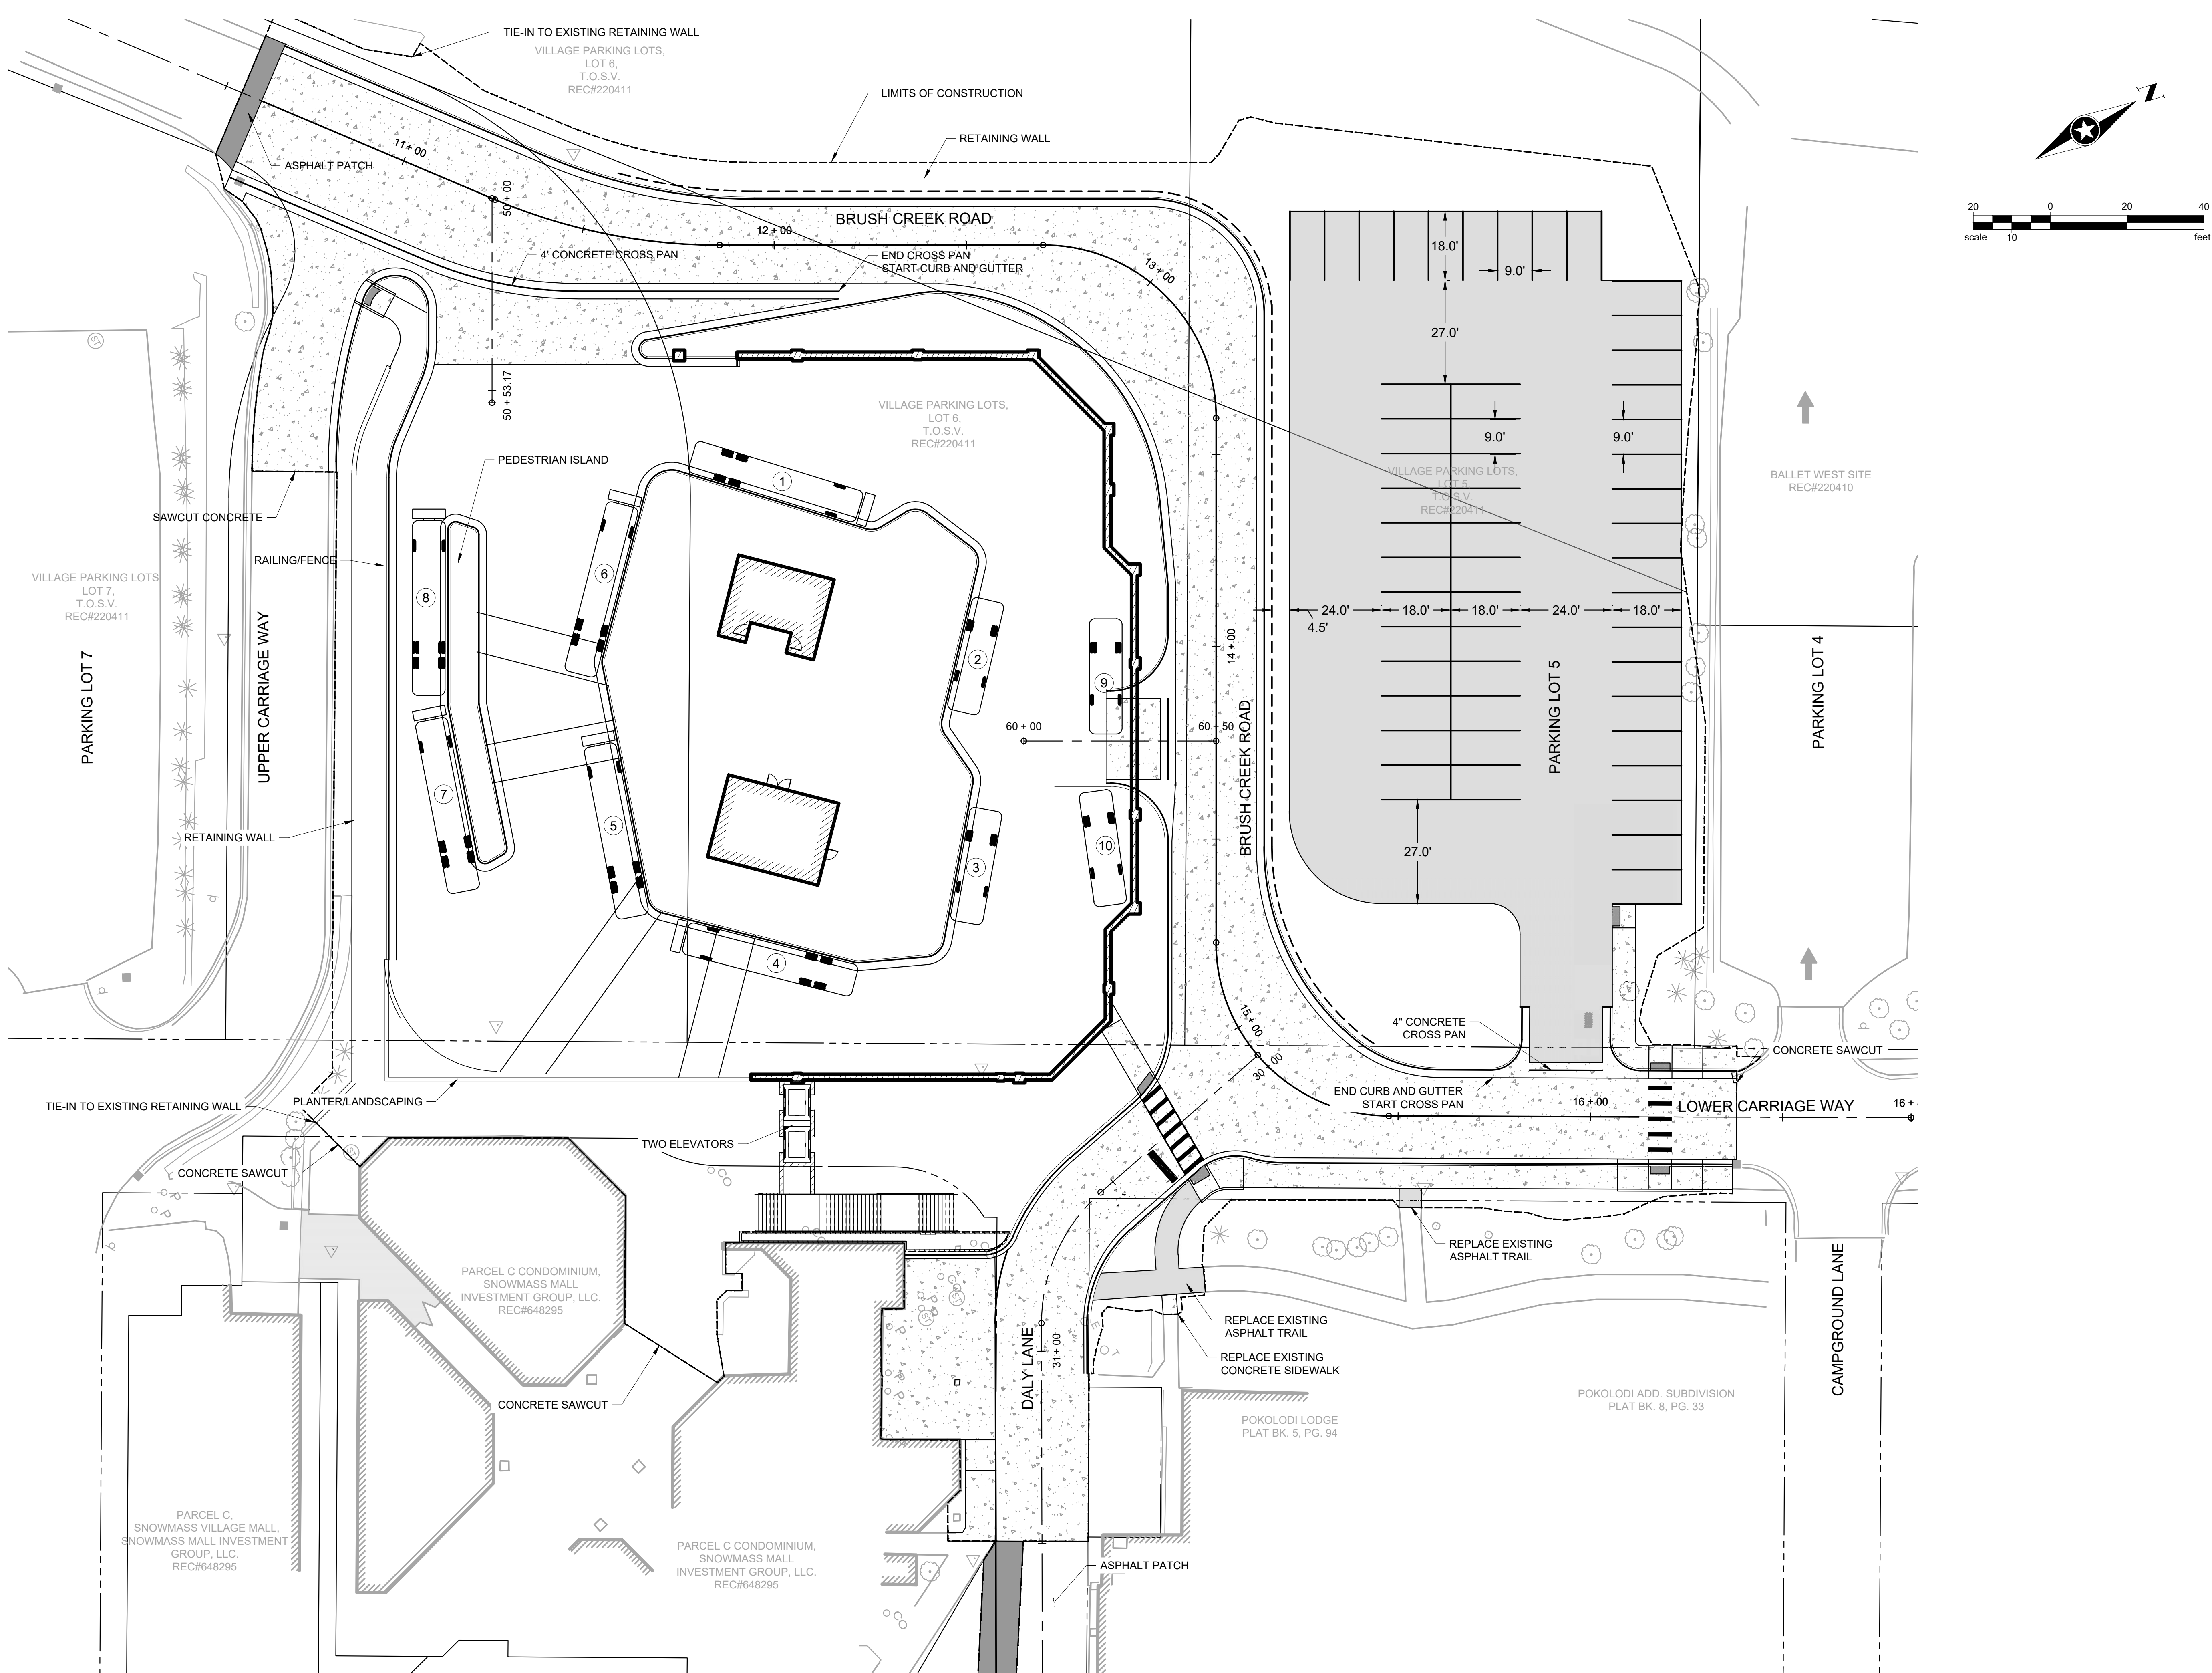

SEH

NOT FOR CONSTRUCTION

PROJECT OWNER
TOWN OF SNOWMASS VILLAGE
130 KEARNS ROAD
SNOWMASS VILLAGE, CO. 81615
970.923.3777

ARCHITECT
SHORT ELLIOTT HENDRICKSON INC.
2000 SOUTH COLORADO BLVD.
TOWER ONE, SUITE 6000
DENVER, CO. 80222
720.540.6800

CIVIL / MECH / ELEC / PLUMB
SHORT ELLIOTT HENDRICKSON INC.
2000 SOUTH COLORADO BLVD.
TOWER ONE, SUITE 6000
DENVER, CO. 80222
720.540.6800

STRUCTURAL
MARTIN/MARTIN
77 METCALF ROAD, SUITE 301
AVON, CO 81620
970.926.6007

ACOUSTICAL / LOW VOLTAGE
R2 ACOUSTICAL
5777 CENTRAL AVE., SUITE 225
BOULDER, CO. 80301
303.865.5500

LANDSCAPE
DHM DESIGN CORPORATION
3111 MAIN STREET #102
CARBONDALE, CO. 81623
970.963.6520

**TOWN OF SNOWMASS VILLAGE
VILLAGE INTERMODAL
TRANSIT CENTER**
53A ELBERT LANE,
SNOWMASS VILLAGE, CO. 81615

This drawing is an instrument of service and shall remain the property of Short Elliott Hendrickson, Inc. (SEH). This drawing, concepts and ideas contained herein shall not be used, reproduced, revised, or retained without the express written approval of SEH.

Submission or distribution of this drawing to meet official or regulatory requirements or for purposes in connection with the project is not to be construed as publication in derogation of any of the rights of SEH.

COPYRIGHT © 2021
All Rights Reserved

SEH Project 159090
Checked By T. NUETZEL
Drawn By J. JONES


Project Status 50% DESIGN DEVELOPMENT
Issue Date 6.09.22

REVISION SCHEDULE		
REV. #	DESCRIPTION	DATE


UPPER LEVEL SITE PLAN

C102

Save: 6/7/2022 5:36 PM Jones Plot: 6/21/2022 6:23 PM X:\PT\IS\SNOWM\15909099 Civil\5-final-dgn\51-drawings\Plansheets\CDs\C103 LOWER LEVEL SITE PLAN.dwg

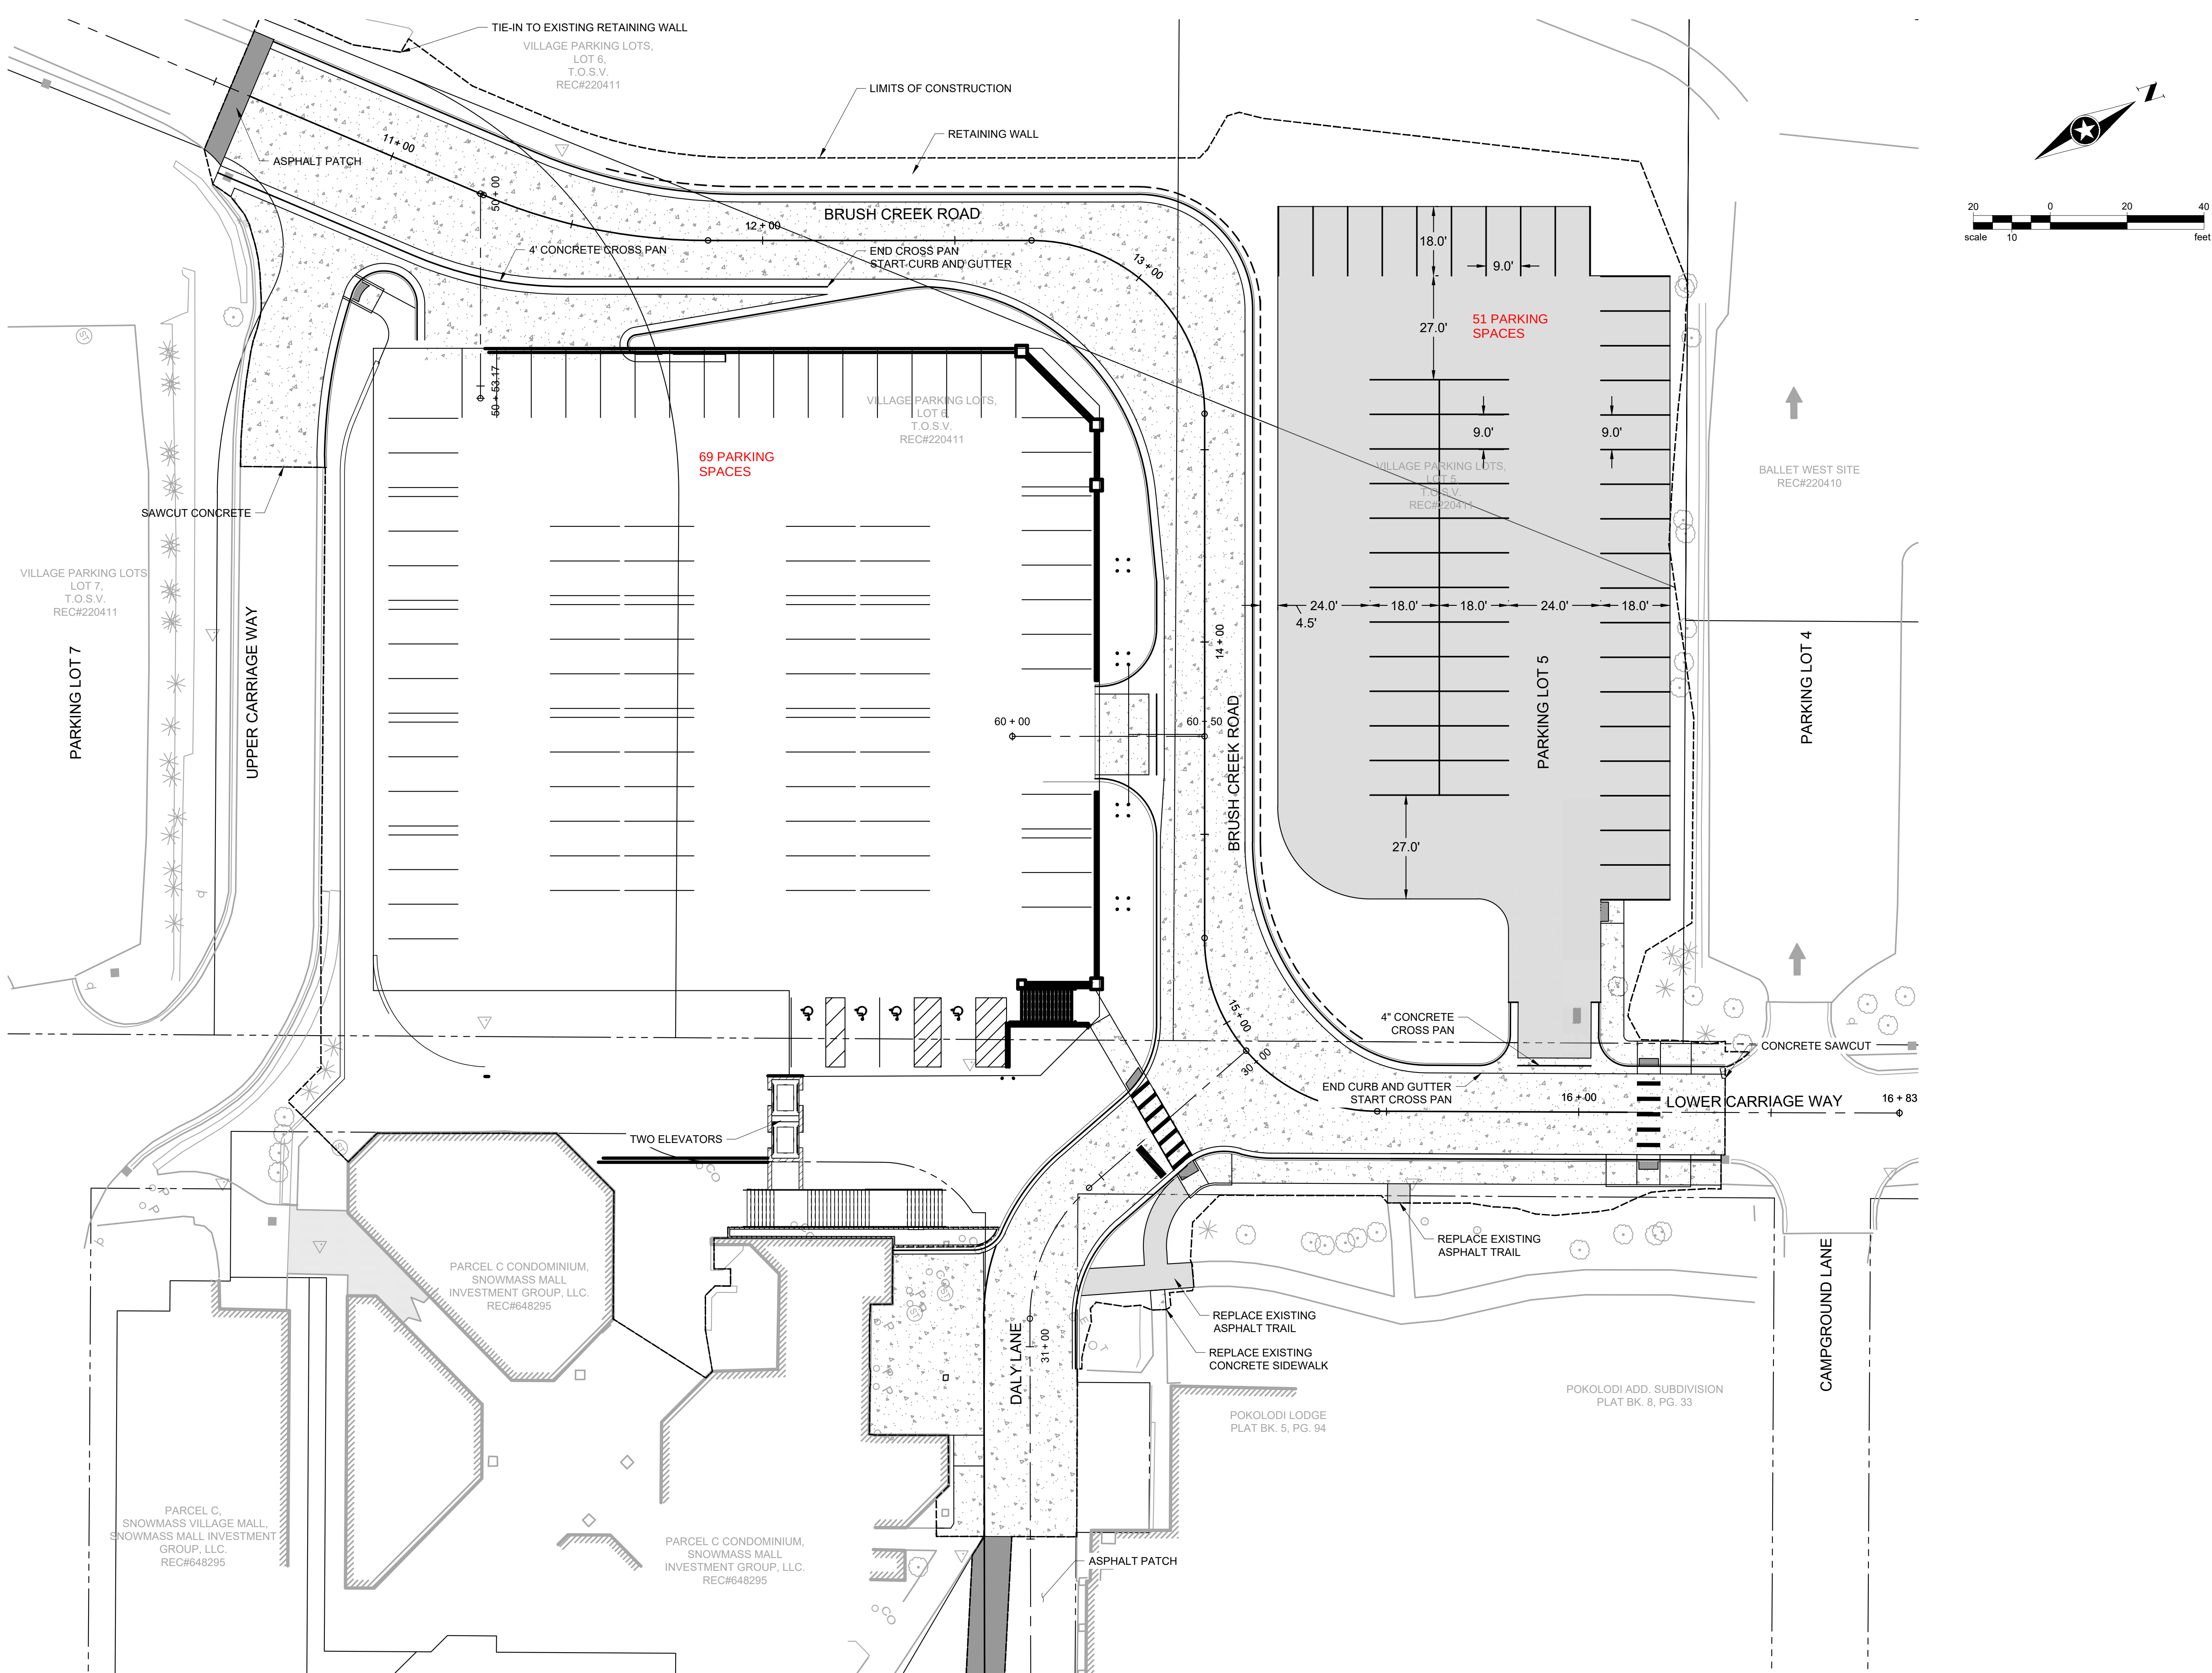

Save: 6/21/2022 5:51 PM J Jones Plot: 6/21/2022 6:23 PM X:\P\T\S\SNOWM1\509090\09 CIV\5-final-dsgn\51-drawings\Plansheets\CDs\C104 UPPER GRADING PLAN.dwg

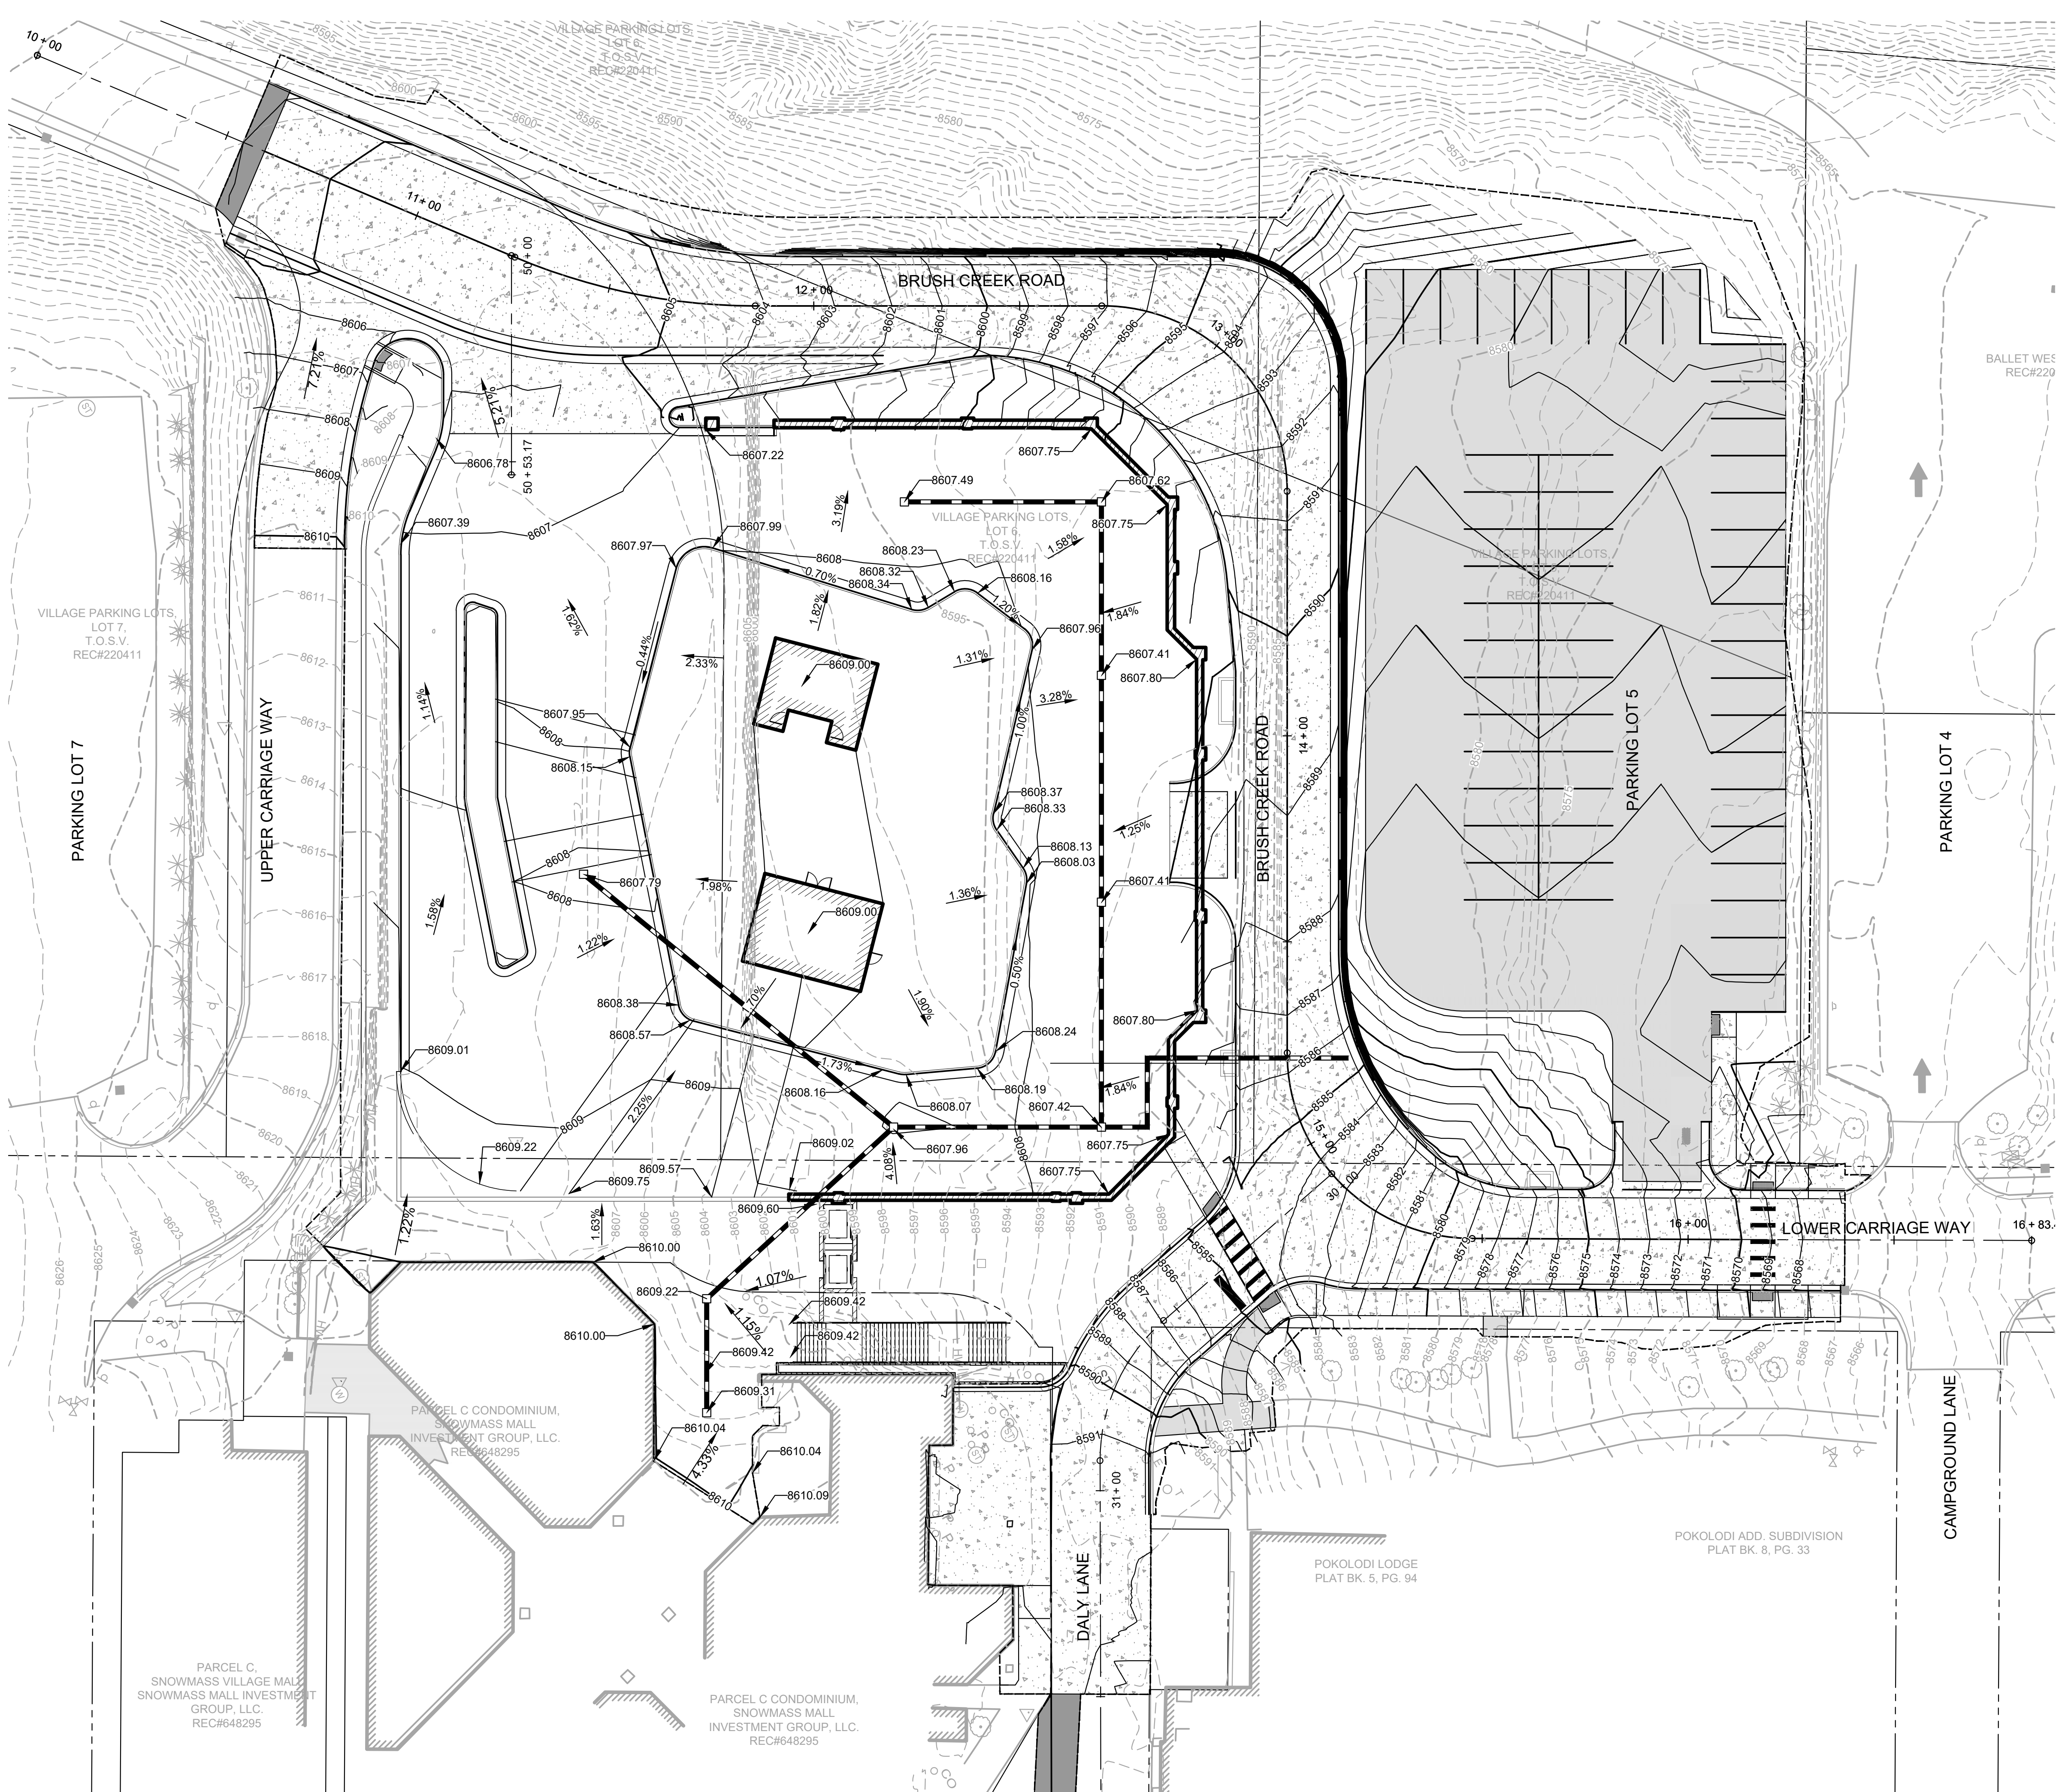

NOT FOR
CONSTRUCTION

PROJECT OWNER
TOWN OF SNOWMASS VILLAGE
130 KEARNS ROAD
SNOWMASS VILLAGE, CO. 81615
970.923.3777

ARCHITECT
SHORT ELLIOTT HENDRICKSON INC.
2000 SOUTH COLORADO BLVD.
TOWER ONE, SUITE 6000
DENVER, CO. 80222
720.540.6800

CIVIL / MECH / ELEC / PLUMB
SHORT ELLIOTT HENDRICKSON INC.
2000 SOUTH COLORADO BLVD.
TOWER ONE, SUITE 6000
DENVER, CO. 80222
720.540.6800

STRUCTURAL
MARTIN/MARTIN
77 METCALF ROAD, SUITE 301
AVON, CO 81620
970.926.6007

ACOUSTICAL / LOW VOLTAGE
R2 ACOUSTICAL
5777 CENTRAL AVE., SUITE 225
BOULDER, CO 80301
303.665.5900

LANDSCAPE
DHM DESIGN CORPORATION
311 MAIN STREET #102
CARBONDALE, CO. 81623
970.963.6520

TOWN OF SNOWMASS VILLAGE
VILLAGE INTERMODAL
TRANSIT CENTER
53A ELBERT LANE,
SNOWMASS VILLAGE, CO. 81615

This drawing is an instrument of service and shall remain the property of Short Elliott Hendrickson, Inc. (SEH). This drawing, concepts and ideas contained herein shall not be used, reproduced, revised, or retained without the express written approval of SEH.

Submission or distribution of this drawing to meet official or regulatory requirements or for purposes in connection with the project is not to be construed as publication in derogation of any of the rights of SEH.

COPYRIGHT © 2021
All Rights Reserved

SEH Project
Checked By
Drawn By

159090
T. NUETZEL
J. JONES

Project Status
50% DESIGN DEVELOPMENT

Issue Date
6.09.22




REVISION SCHEDULE

REV. #	DESCRIPTION	DATE
--------	-------------	------

UPPER GRADING PLAN

C104

Save: 6/20/2022 12:29 PM Jones Plot: 6/21/2022 6:24 PM X:\PT\S\SNOVMM15909099.Civil\5-final-dgn\51-drawings\PlanSheets\CDs\C105 LOWER GRADING PLAN.dwg

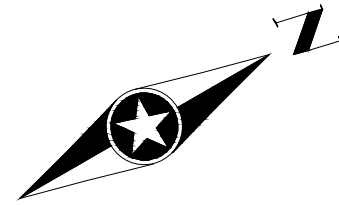 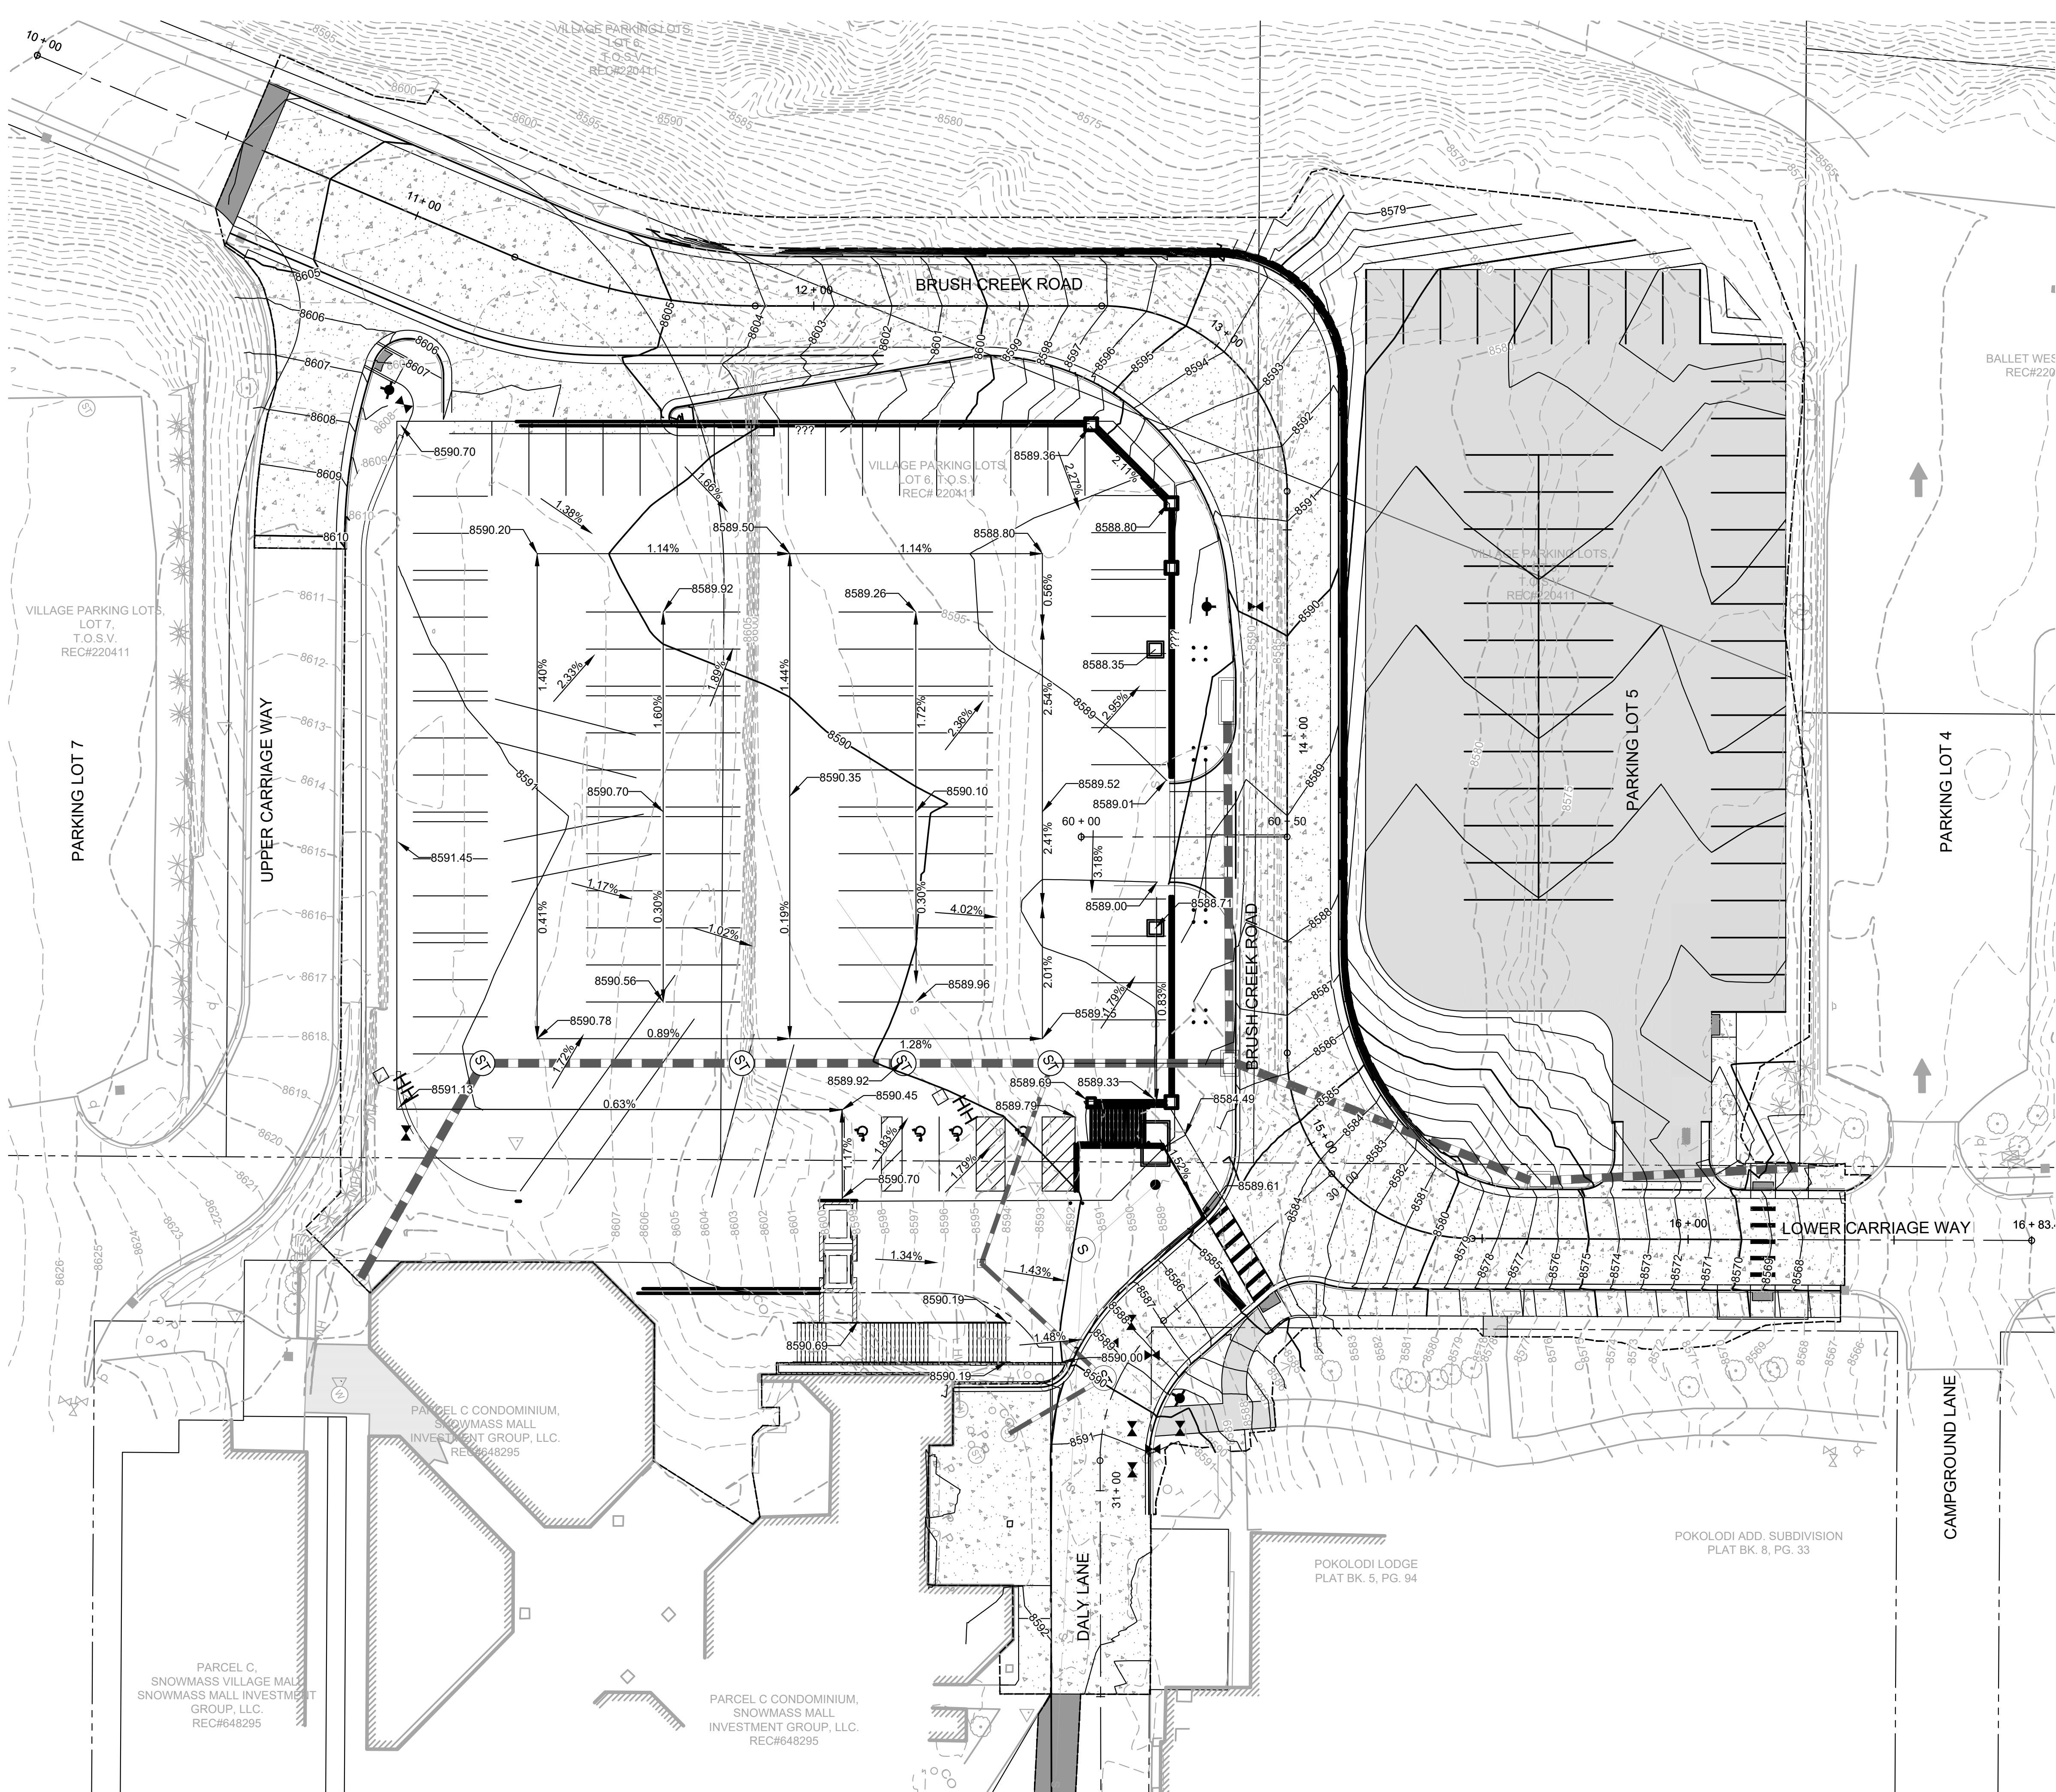

NOT FOR
CONSTRUCTION

PROJECT OWNER
TOWN OF SNOWMASS VILLAGE
130 KEARNS ROAD
SNOWMASS VILLAGE, CO. 81615
970.923.3777

ARCHITECT
SHORT ELLIOTT HENDRICKSON INC.
2000 SOUTH COLORADO BLVD.
TOWER ONE, SUITE 6000
DENVER, CO. 80222
720.540.6800

CIVIL / MECH / ELEC / PLUMB
SHORT ELLIOTT HENDRICKSON INC.
2000 SOUTH COLORADO BLVD.
TOWER ONE, SUITE 6000
DENVER, CO. 80222
720.540.6800

STRUCTURAL
MARTIN/MARTIN
77 METCALF ROAD, SUITE 301
AVON, CO 81620
970.926.6007

ACOUSTICAL / LOW VOLTAGE
R2 ACOUSTICAL
5777 CENTRAL AVE., SUITE 225
BOULDER, CO 80301
303.855.5500

LANDSCAPE
DHM DESIGN CORPORATION
311 MAIN STREET #102
CARBONDALE, CO 81623
970.963.6520

TOWN OF SNOWMASS VILLAGE
VILLAGE INTERMODAL
TRANSIT CENTER
53A ELBERT LANE,
SNOWMASS VILLAGE, CO. 81615

This drawing is an instrument of service and shall remain the property of Short Elliott Hendrickson, Inc. (SEH). This drawing, concepts and ideas contained herein shall not be used, reproduced, revised, or retained without the express written approval of SEH.

Submission or distribution of this drawing to meet official or regulatory requirements or for purposes in connection with the project is not to be construed as publication in derogation of any of the rights of SEH.

COPYRIGHT © 2021
Short Elliott Hendrickson, Inc.
All Rights Reserved

SEH Project 159090
Checked By T. NUETZEL
Drawn By J. JONES

Project Status Issue Date
50% DESIGN DEVELOPMENT 6.09.22

REVISION SCHEDULE
REV.# DESCRIPTION DATE

LOWER GRADING PLAN

C105

PROJECT OWNER
TOWN OF SNOWMASS VILLAGE
130 KEARNS ROAD
SNOWMASS VILLAGE, CO. 81615
970.923.3777

ARCHITECT
SHORT ELLIOTT HENDRICKSON INC.
2000 SOUTH COLORADO BLVD.
TOWER ONE, SUITE 6000
DENVER, CO. 80222
720.540.6800

CIVIL / MECH / ELEC / PLUMB
SHORT ELLIOTT HENDRICKSON INC.
2000 SOUTH COLORADO BLVD.
TOWER ONE, SUITE 6000
DENVER, CO. 80222
720.540.6800

STRUCTURAL
MARTIN/MARTIN
77 METCALF ROAD, SUITE 301
AVON, CO 81620
970.926.6007

ACOUSTICAL / LOW VOLTAGE
K2 ACOUSTICAL
5777 CENTRAL AVE., SUITE 225
BOULDER, CO. 80301
303.865.5900

LANDSCAPE
DHM DESIGN CORPORATION
3111 MAIN STREET #102
CARBONDALE, CO. 81623
970.963.6520

TOWN OF SNOWMASS VILLAGE
INTERMODEL TRANSIT
CENTER
53A ELBERT LANE,
SNOWMASS VILLAGE, CO. 81615

This drawing is an instrument of service and shall remain the property of Short Elliott Hendrickson, Inc. (SEH). This drawing, concepts and ideas contained herein shall not be used, reproduced, revised, or retained without the express written approval of SEH.
Submission or distribution of this drawing to meet official or regulatory requirements or for purposes in connection with the project is not to be construed as publication in derogation of any of the rights of SEH.

SEH Project
Checked By
Drawn By


159090
A. JAUCH
A. COUNCIL

Project Status
TOWN COUNCIL
PRESENTATION

Issue Date
08.30.22

REVISION SCHEDULE
REV. # DESCRIPTION DATE

OVERALL PLAN - PARKING

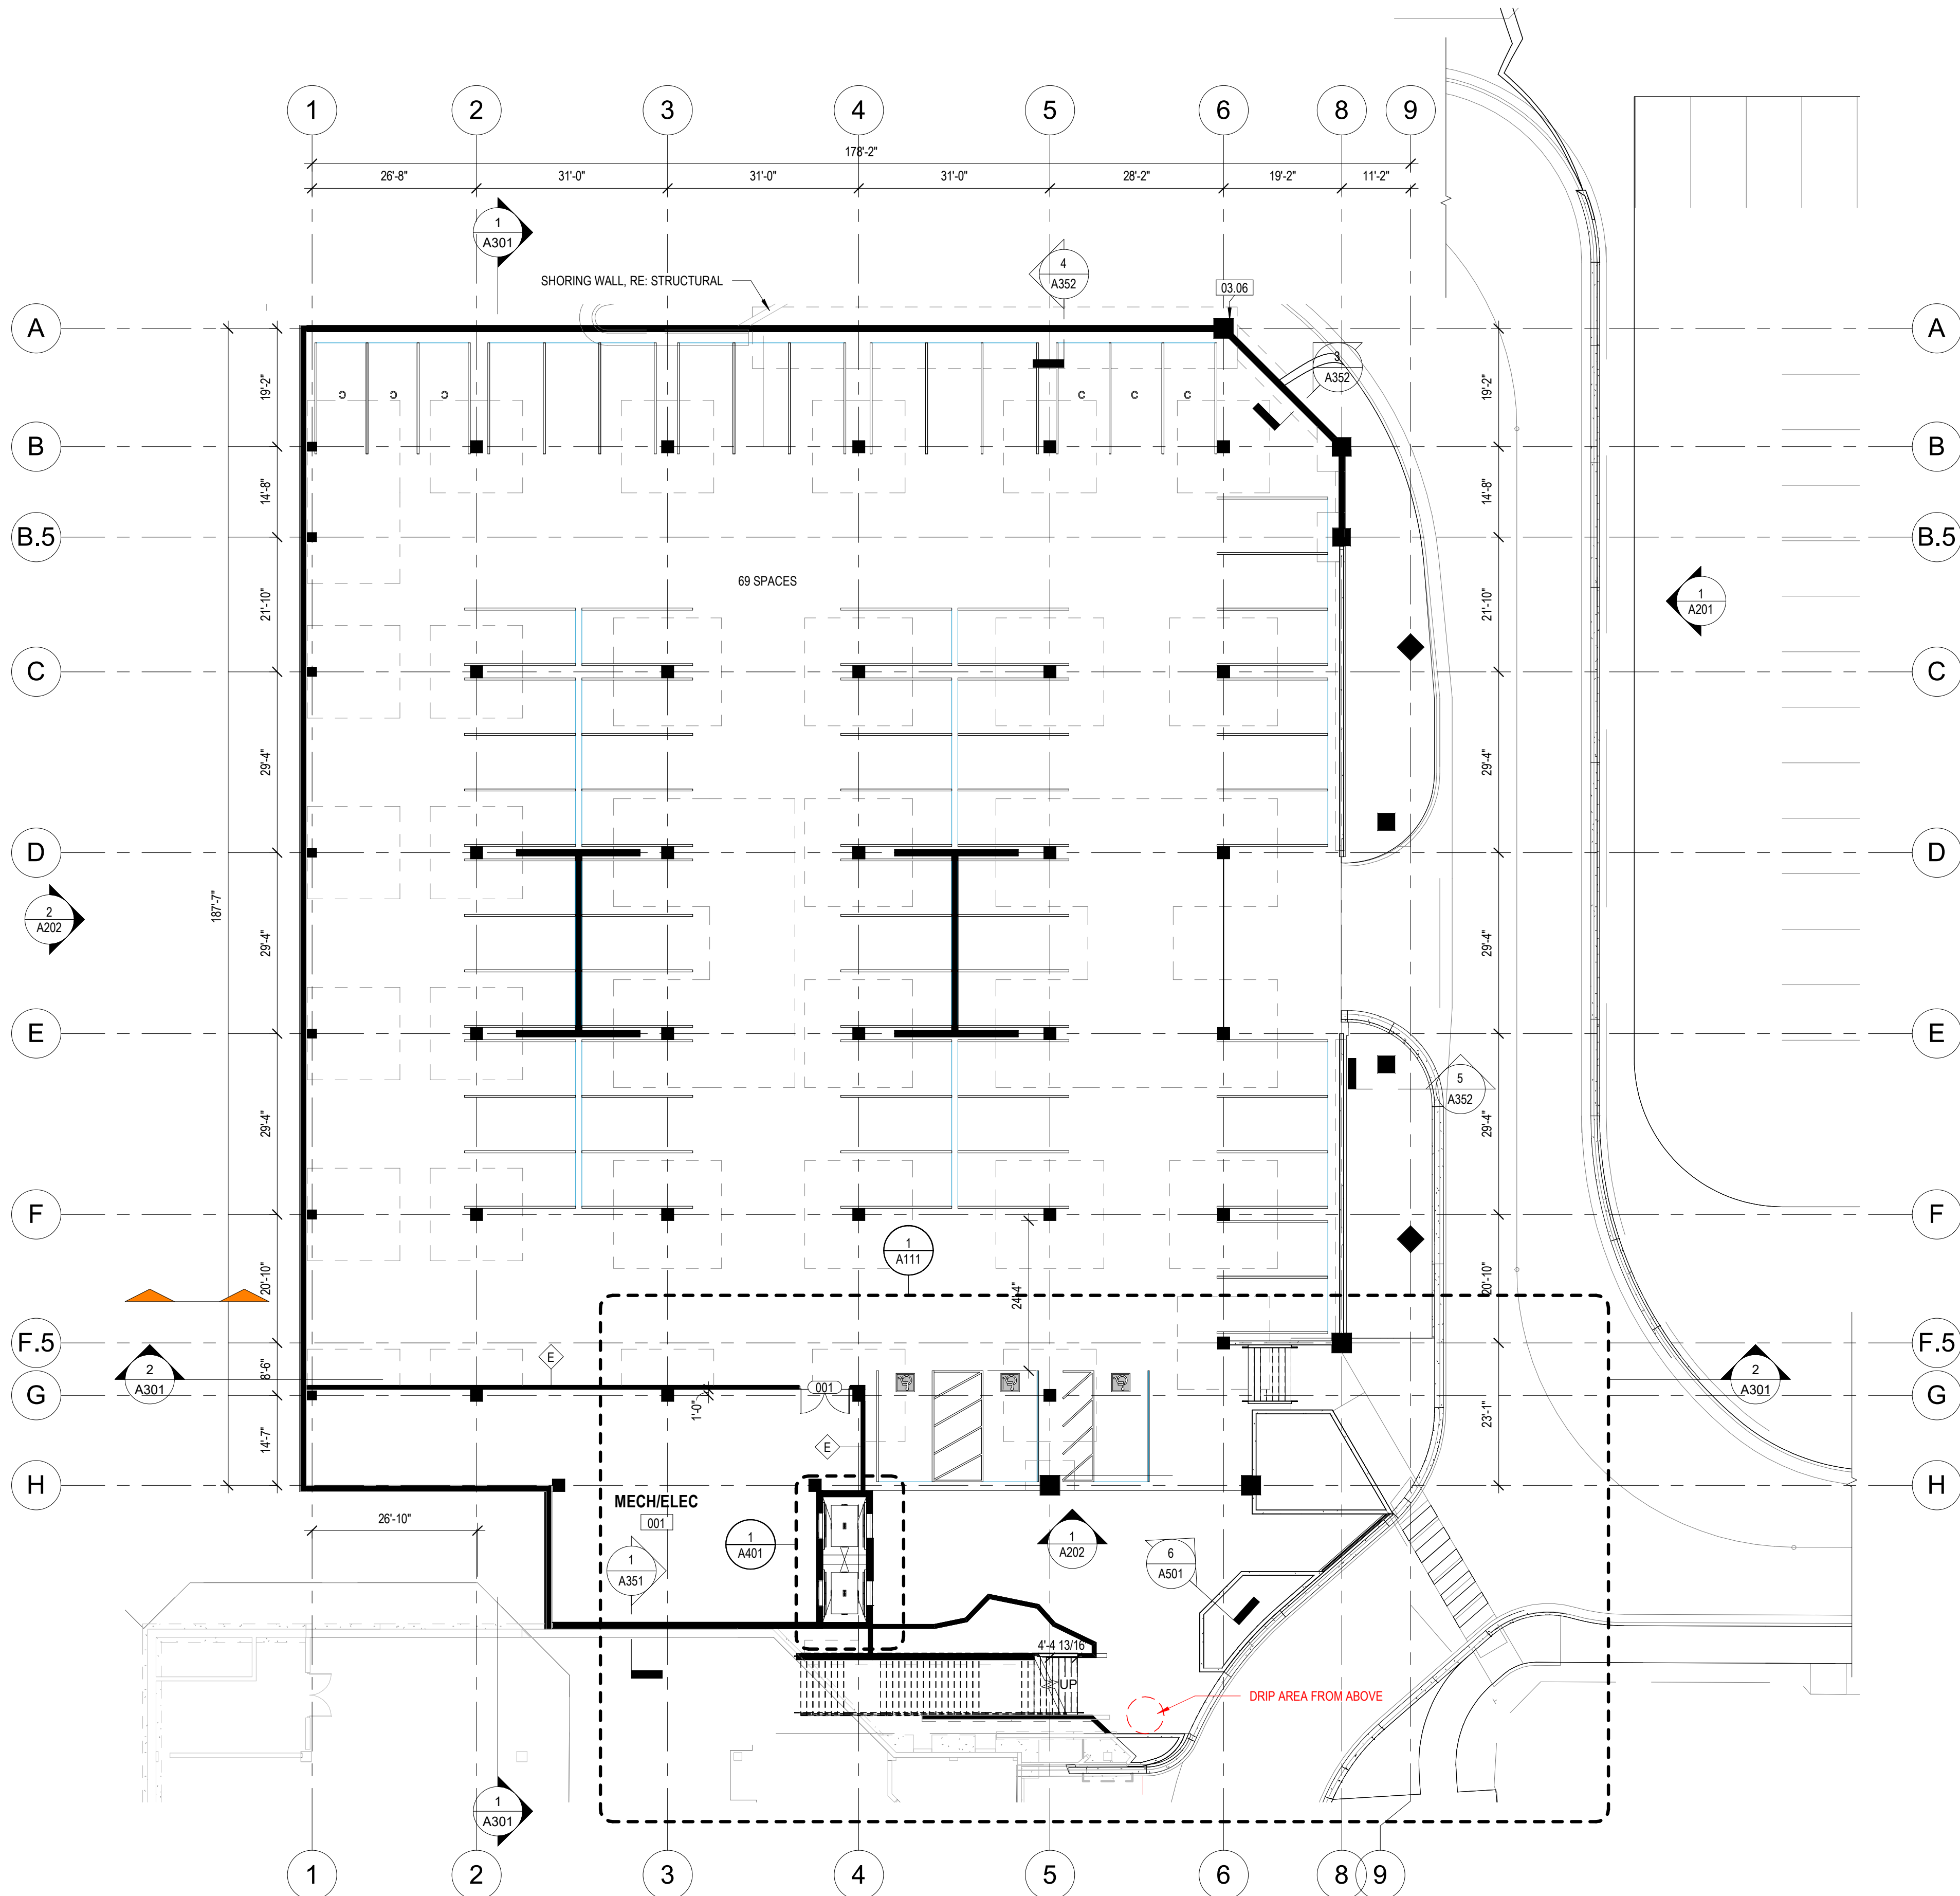


GENERAL NOTES

1. FIELD VERIFY ALL DIMENSIONS. NOTIFY ARCHITECT IF DIMENSIONS VARY SIGNIFICANTLY.
2. ALL DIMENSIONS TO FACE OF STEEL STUD OR EXISTING FINISH UNLESS NOTED OTHERWISE.

KEYNOTE LEGEND

03.06 CONCRETE COLUMN W/ TAPERED STONE VENEER FINISH, RE: STRUCTURAL

 

SCALE: 1/16" = 1'-0"

OVERALL PLAN - PARKING

1
A201
1/16" = 1'-0"





1. FIELD VERIFY ALL DIMENSIONS. NOTIFY ARCHITECT IF DIMENSIONS VARY SIGNIFICANTLY.
2. ALL DIMENSIONS TO FACE OF STEEL STUD OR EXISTING FINISH UNLESS NOTED OTHERWISE.

KEYNOTE LEGEND

03.10 STAINED CONCRETE RETAINING WALL W/ TOOLED ASHLER PATTERN
RE: SITE DETAILS

PROJECT OWNER
OWN OF SNOWMASS VILLAGE
30 KEARNS ROAD
SNOWMASS VILLAGE, CO. 81615
70.923.3777

ARCHITECT
HORT ELLIOTT HENDRICKSON INC.
000 SOUTH COLORADO BLVD.
TOWER ONE, SUITE 6000
DENVER, CO. 80222
303.540.6800

CIVIL / MECH / ELEC / PLUMB
HORT ELLIOTT HENDRICKSON INC.
000 SOUTH COLORADO BLVD.
TOWER ONE, SUITE 6000
DENVER, CO. 80222
303.540.6800

STRUCTURAL
MARTIN/MARTIN
7 METCALF ROAD, SUITE 301
VON, CO 81620
70.926.6007

ACOUSTICAL / LOW VOLTAGE
2 ACOUSTICAL
777 CENTRAL AVE., SUITE 225
BOULDER, CO. 80301
303.865.5500

LANDSCAPE
HM DESIGN CORPORATION
11 MAIN STREET #102
CARBONDALE, CO. 81623
70.963.6520

TOWN OF SNOWMASS VILLAGE
INTERMODEL TRANSIT
CENTER
531A ELBERT LANE
SNOWMASS VILLAGE, CO. 81615

This drawing is an instrument of service and shall remain the property of Short Elliott Hendrickson, Inc. (SEH). This drawing, concepts and ideas contained herein shall not be used, reproduced, revised, or retained without the express written approval of SEH.

Submission or distribution of this drawing to meet official or regulatory requirements or for purposes in connection with the project is not to be construed as allocation in derogation of any of the rights of SEH.

COPYRIGHT © 2021
Short Elliott Hendrickson, Inc.



EH Project	159
Checked By	A.JAL
Drawn By	A.COUN

Project Status	Issue I
OWN COUNCIL	08.3
PRESENTATION	

[illegible]

OVERALL PLAN - LEVEL 1

A102

 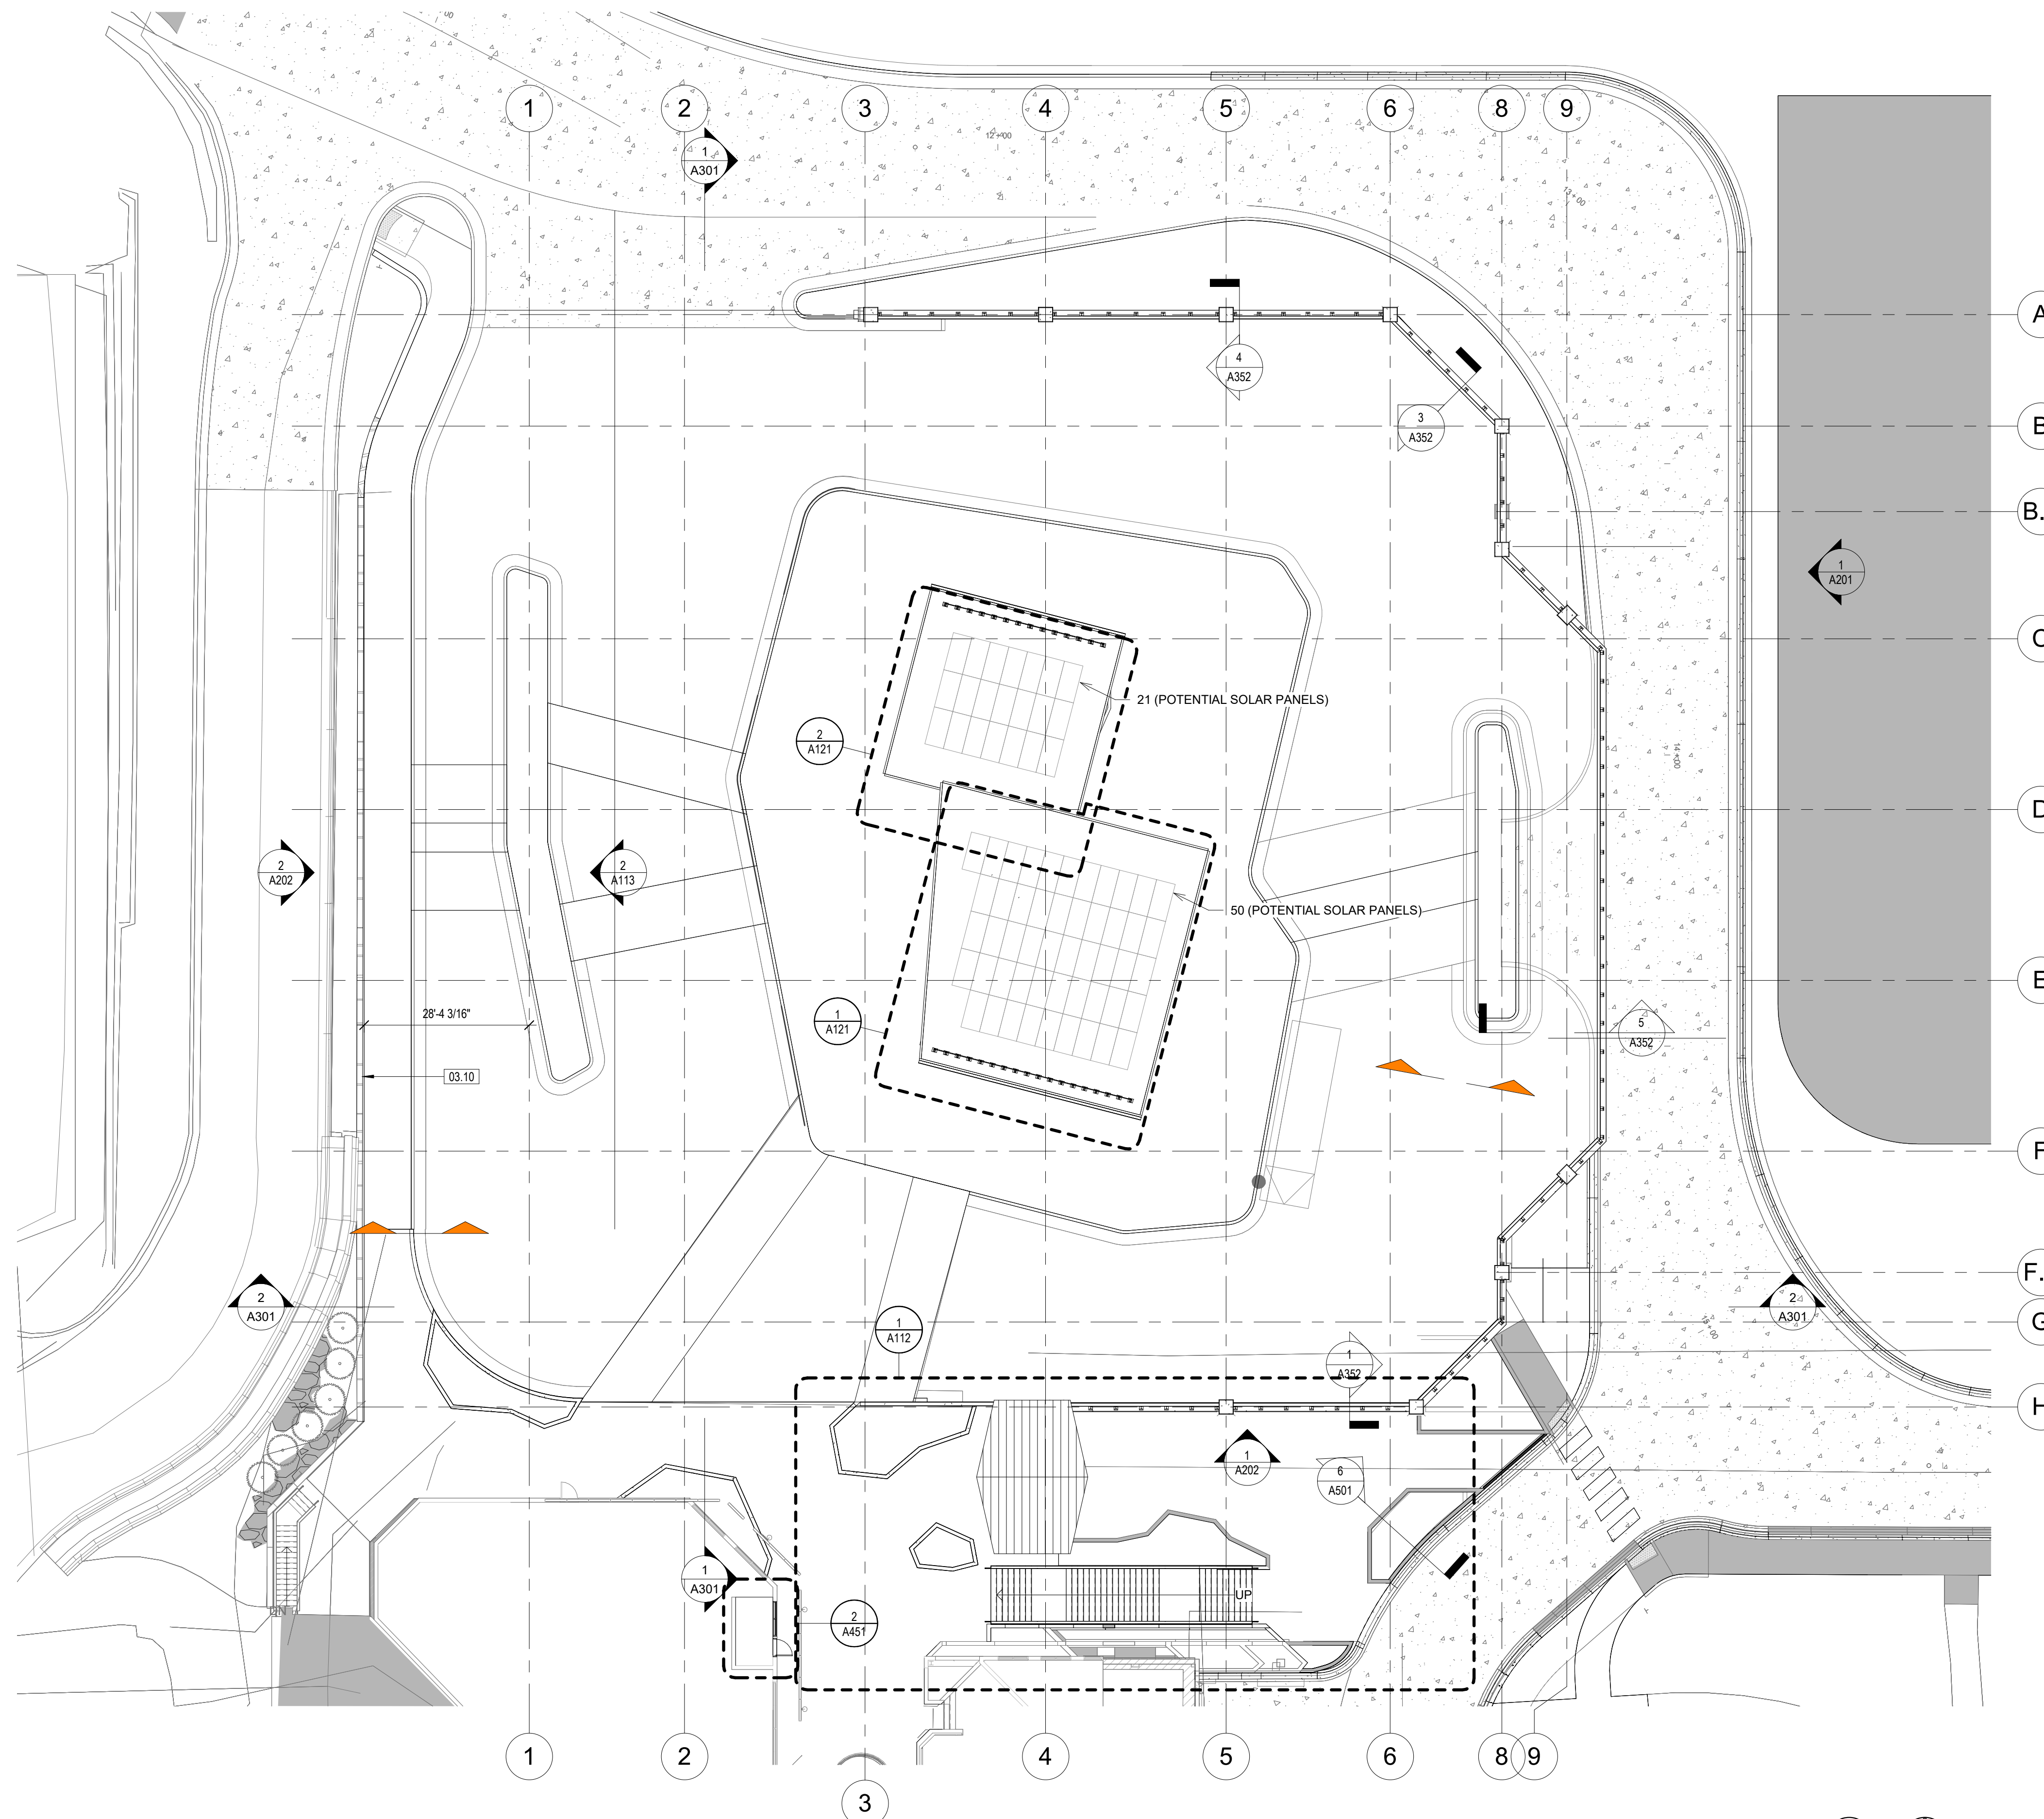

1 OVERALL PLAN - LEVEL 1
A113 1/16" = 1'-0"



GENERAL NOTES

1. FIELD VERIFY ALL DIMENSIONS. NOTIFY ARCHITECT IF DIMENSIONS VARY SIGNIFICANTLY.
2. ALL DIMENSIONS TO FACE OF STEEL STUD OR EXISTING FINISH UNLESS NOTED OTHERWISE.

KEYNOTE LEGEND

PROJECT OWNER
TOWN OF SNOWMASS VILLAGE
130 KEARNS ROAD
SNOWMASS VILLAGE, CO. 81615
970.923.3777

ARCHITECT
SHORT ELLIOTT HENDRICKSON INC.
2000 SOUTH COLORADO BLVD.
TOWER ONE, SUITE 6000
DENVER, CO. 80222
720.540.6800

CIVIL / MECH / ELEC / PLUMB
SHORT ELLIOTT HENDRICKSON INC.
2000 SOUTH COLORADO BLVD.
TOWER ONE, SUITE 6000
DENVER, CO. 80222
720.540.6800

STRUCTURAL
MARTIN/MARTIN
77 METCALF ROAD, SUITE 301
AVON, CO 81620
970.926.6007

ACOUSTICAL / LOW VOLTAGE
K2 ACOUSTICAL
5777 CENTRAL AVE., SUITE 225
BOULDER, CO. 80301
303.865.5500

LANDSCAPE
DHM DESIGN CORPORATION
311 MAIN STREET #102
CARBONDALE, CO. 81623
970.963.6520

TOWN OF SNOWMASS VILLAGE
INTERMODEL TRANSIT
CENTER
53A ELBERT LANE,
SNOWMASS VILLAGE, CO. 81615

This drawing is an instrument of service and shall remain the property of Short Elliott Hendrickson, Inc. (SEH). This drawing, concepts and ideas contained herein shall not be used, reproduced, revised, or retained without the express written approval of SEH.

Submission or distribution of this drawing to meet official or regulatory requirements or for purposes in connection with the project is not to be construed as publication in derogation of any of the rights of SEH.

COPYRIGHT © 2021
Short Elliott Hendrickson, Inc.
All Rights Reserved

SEH Project 159090
Checked By A.JAUCH
Drawn By A.COUNCIL


Project Status Issue Date
TOWN COUNCIL 08.30.22
PRESENTATION


REVISION SCHEDULE

REV. #	DESCRIPTION	DATE
--------	-------------	------


TRANSIT PLATFORM - LEVEL
1

A121

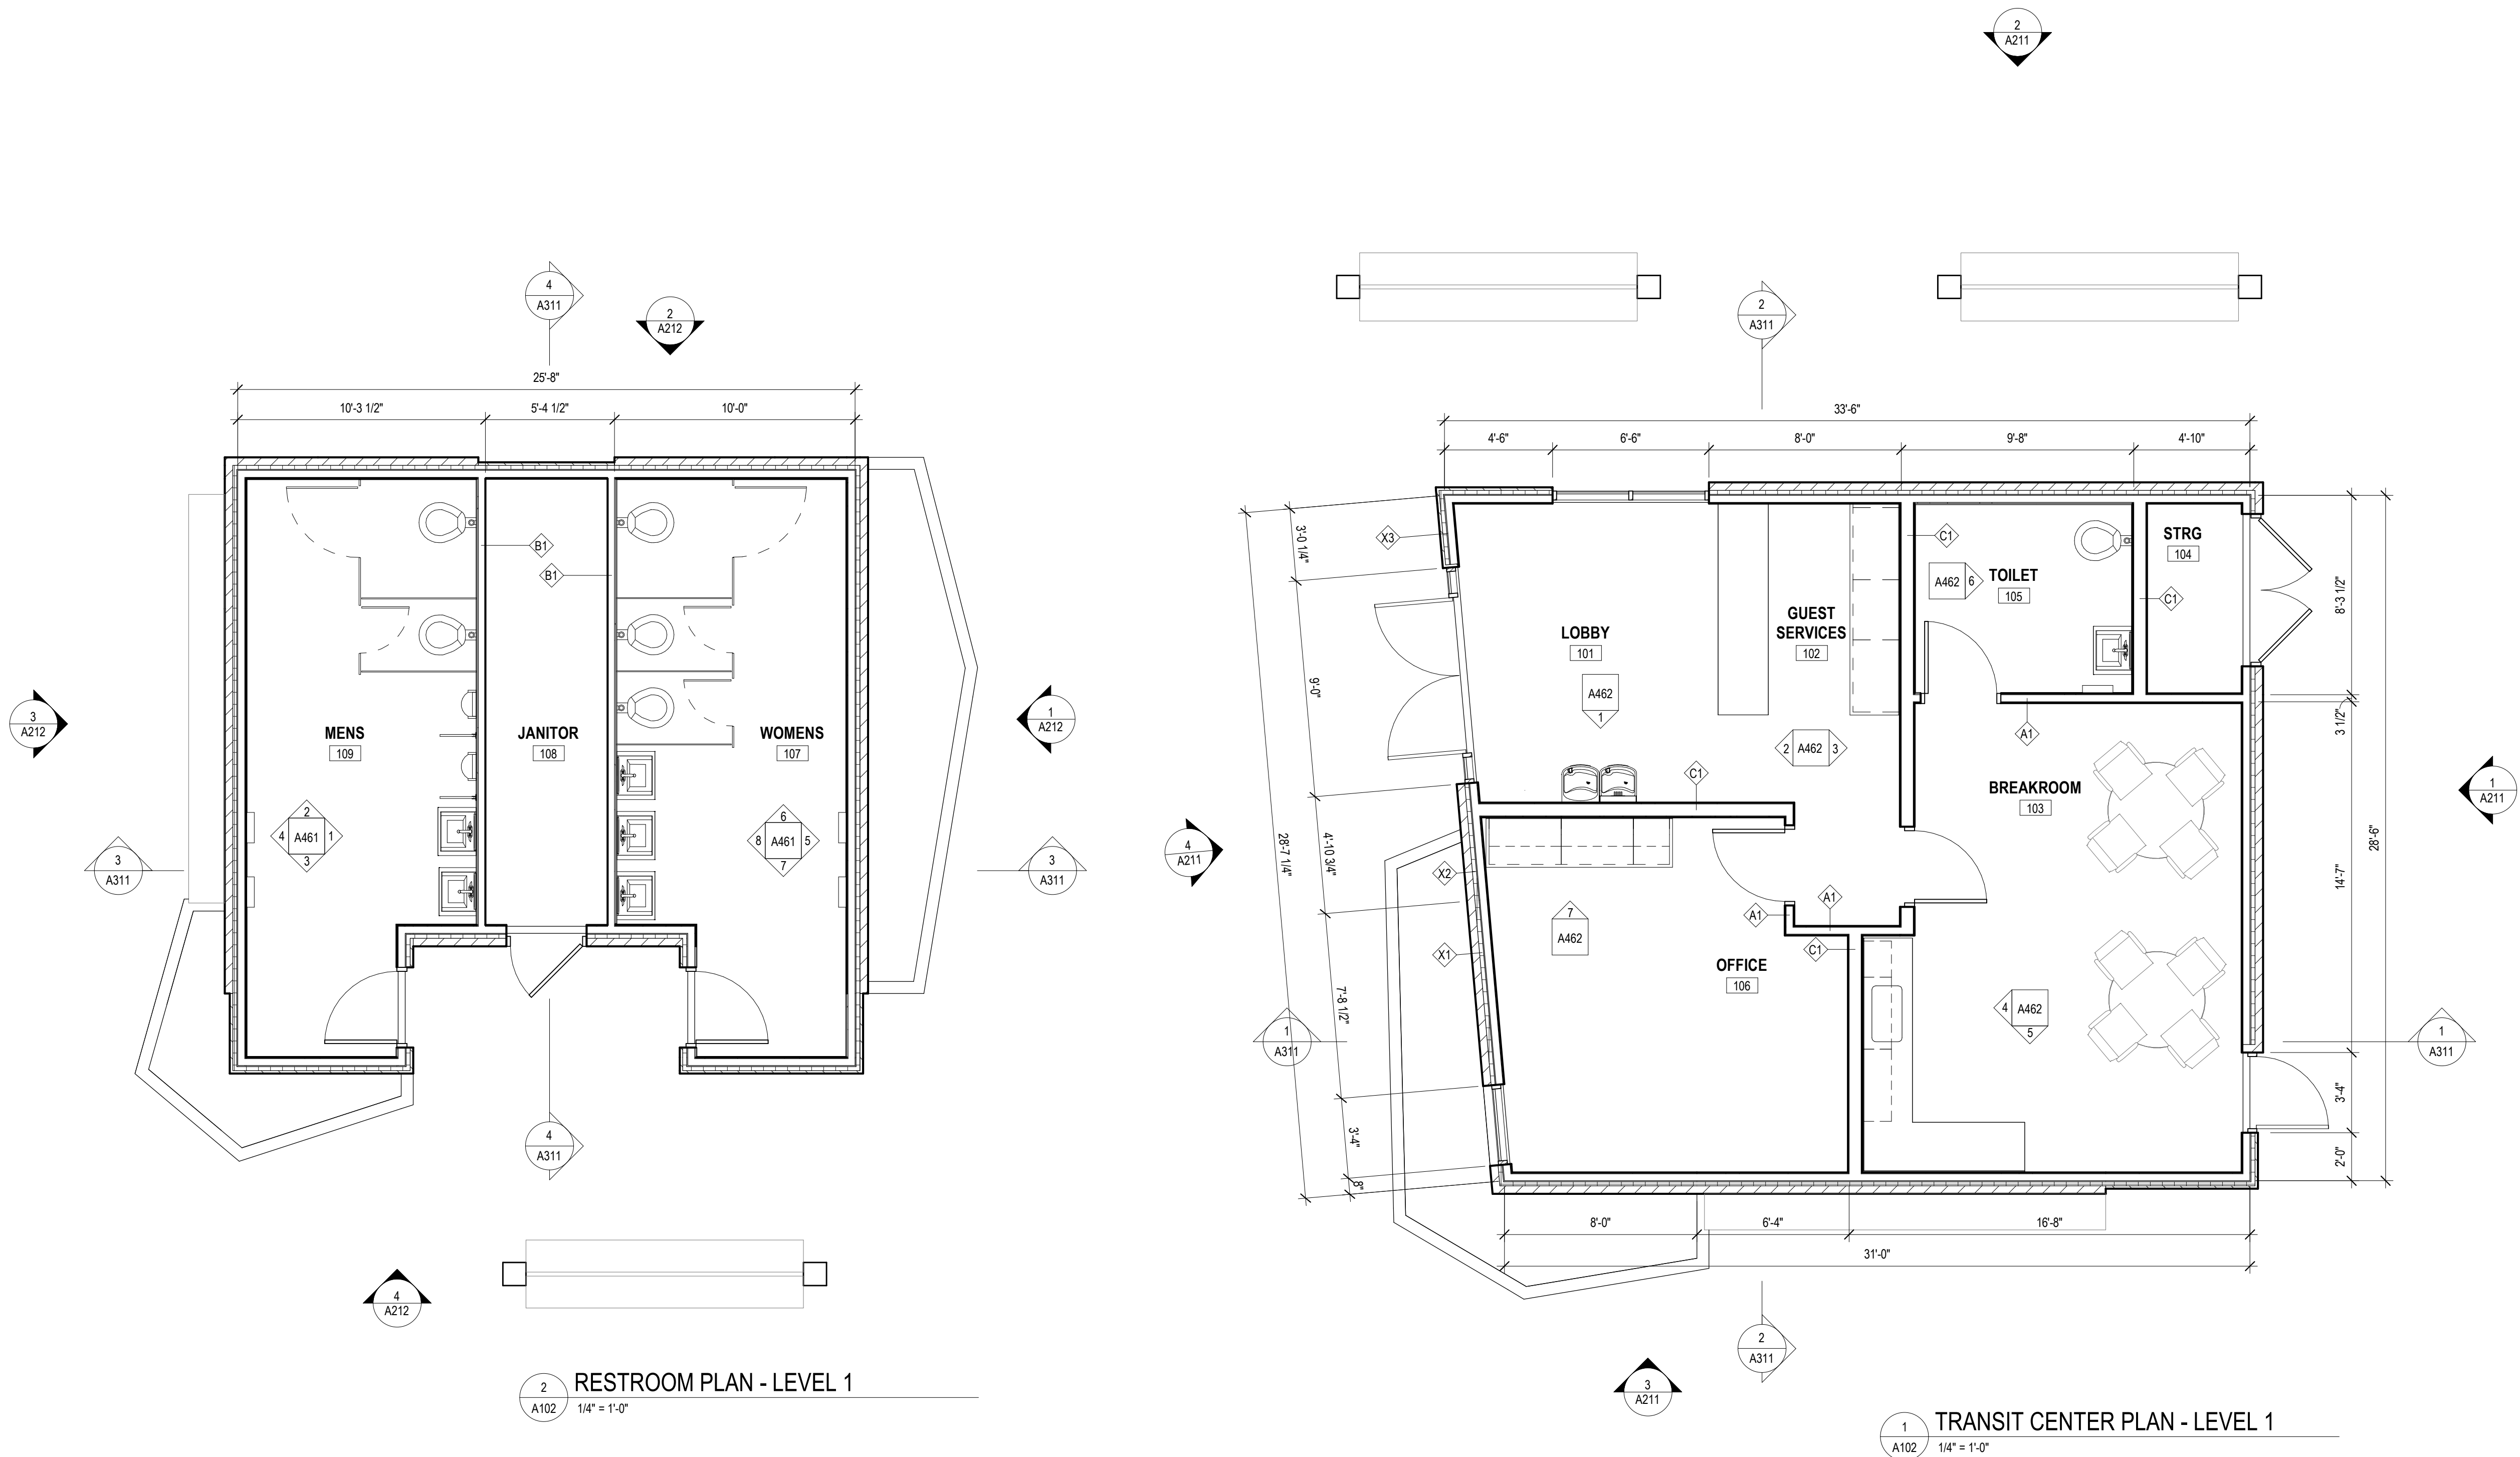

 


SCALE: 3/16" = 1'-0"

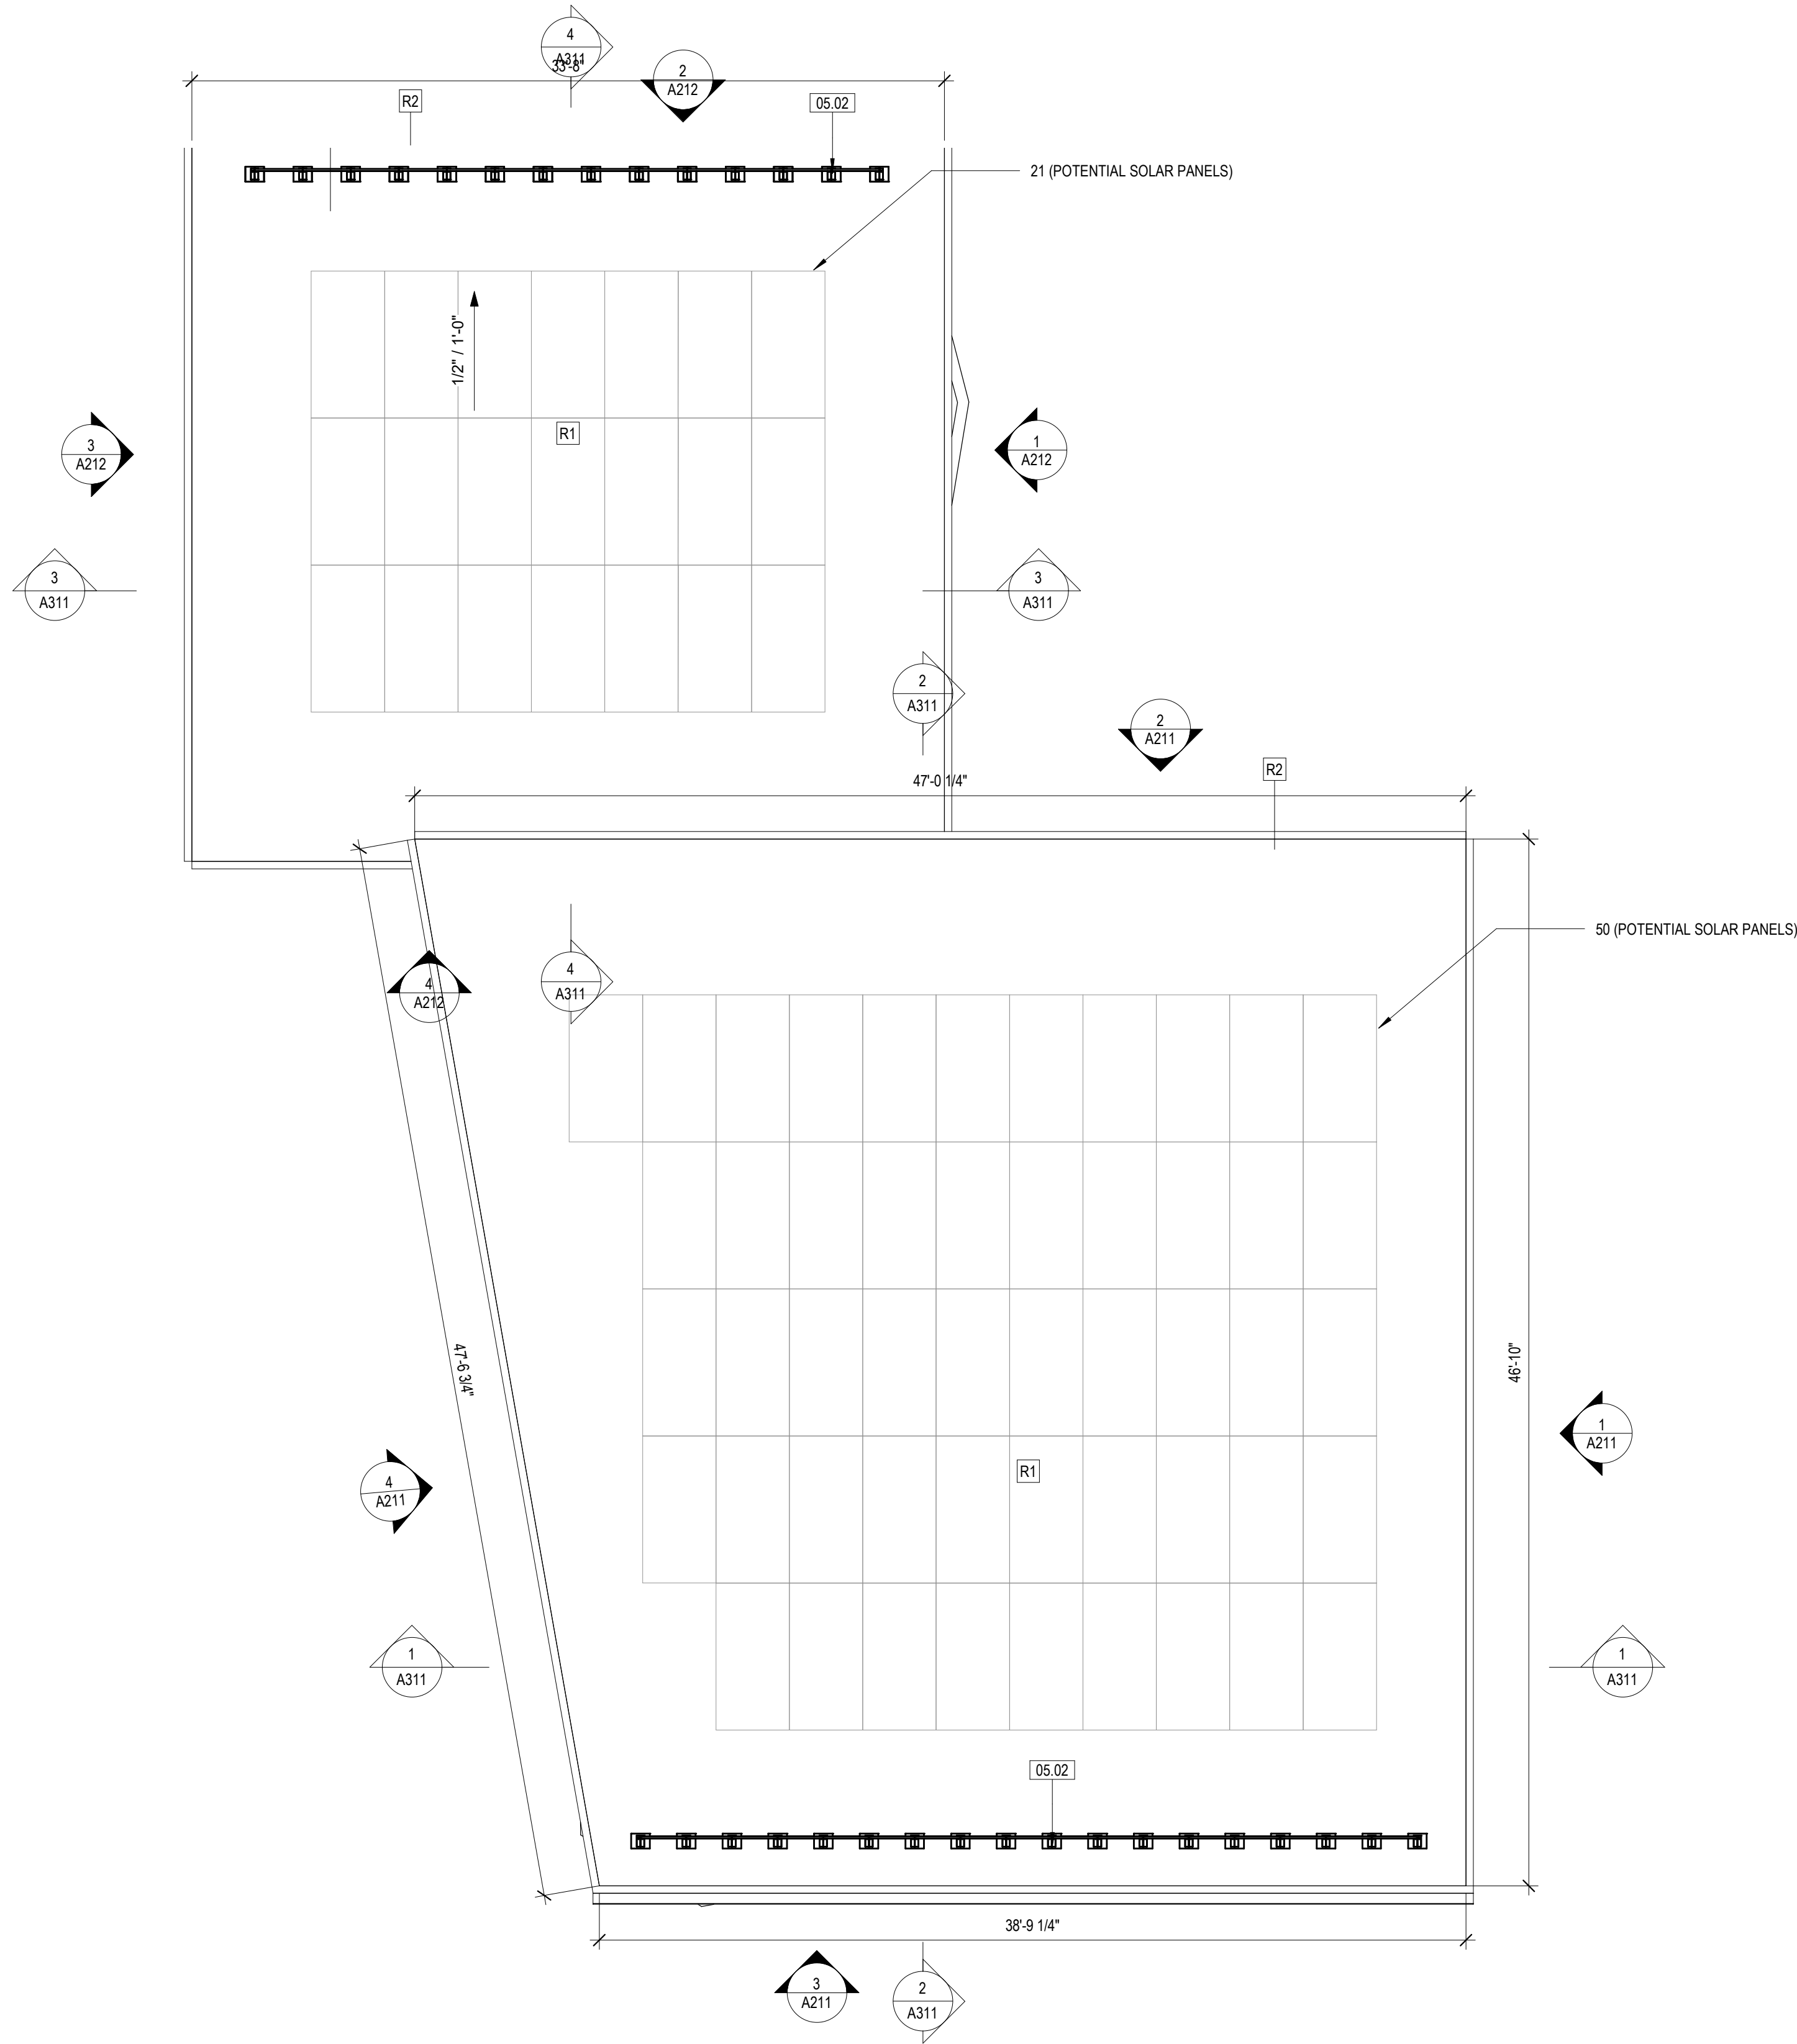

1
A113
3/16" = 1'-0"

TRANSIT PLATFORM - ROOF PLAN

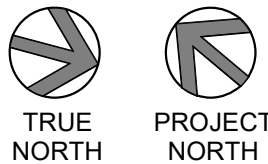

GENERAL NOTES

1. FIELD VERIFY ALL DIMENSIONS. NOTIFY ARCHITECT IF DIMENSIONS VARY SIGNIFICANTLY.
2. ALL DIMENSIONS TO FACE OF STEEL STUD OR EXISTING FINISH UNLESS NOTED OTHERWISE.

KEYNOTE LEGEND

05.02 METAL SNOW GUARD, MECHANICALLY FASTENED TO STRUCTURE



PROJECT OWNER
TOWN OF SNOWMASS VILLAGE
130 KEARNS ROAD
SNOWMASS VILLAGE, CO. 81615
970.923.3777

ARCHITECT
SHORT ELLIOTT HENDRICKSON INC.
2000 SOUTH COLORADO BLVD.
TOWER ONE, SUITE 6000
DENVER, CO. 80222
720.540.6800

CIVIL / MECH / ELEC / PLUMB
SHORT ELLIOTT HENDRICKSON INC.
2000 SOUTH COLORADO BLVD.
TOWER ONE, SUITE 6000
DENVER, CO. 80222
720.540.6800

STRUCTURAL
MARTIN/MARTIN
77 METCALF ROAD, SUITE 301
AVON, CO 81620
970.926.6007

ACOUSTICAL / LOW VOLTAGE
K2 ACOUSTICAL
5777 CENTRAL AVE., SUITE 225
BOULDER, CO. 80301
303.865.5900

LANDSCAPE
DHM DESIGN CORPORATION
311 MAIN STREET #102
CARBONDALE, CO. 81623
970.963.6520

TOWN OF SNOWMASS VILLAGE
INTERMODEL TRANSIT CENTER
53A ELBERT LANE,
SNOWMASS VILLAGE, CO. 81615

This drawing is an instrument of service and shall remain the property of Short Elliott Hendrickson, Inc. (SEH). This drawing, concepts and ideas contained herein shall not be used, reproduced, revised, or retained without the express written approval of SEH.

Submission or distribution of this drawing to meet official or regulatory requirements or for purposes in connection with the project is not to be construed as publication in derogation of any of the rights of SEH.

COPYRIGHT © 2021
Short Elliott Hendrickson, Inc.
All Rights Reserved

SEH Project 159090
Checked By A.JAUCH
Drawn By A.COUNCIL

Project Status TOWN COUNCIL PRESENTATION
Issue Date 08.30.22

REVISION SCHEDULE		
REV. #	DESCRIPTION	DATE

TRANSIT PLATFORM - ROOF PLAN

A123

GENERAL NOTES

1. FIELD VERIFY ALL DIMENSIONS. NOTIFY ARCHITECT IF DIMENSIONS VARY SIGNIFICANTLY.
2. ALL DIMENSIONS TO FACE OF STEEL STUD OR EXISTING FINISH UNLESS NOTED OTHERWISE.

KEYNOTE LEGEND

- 02.01 EXISTING BUILDING
03.08 STAINED CONCRETE RETAINING WALL W/ FORMLINER SMOOTH VERTICAL FLUTES ON EXTERIOR FACE AND FORMED TOP. RE: EXTERIOR DETAILS

PROJECT OWNER
TOWN OF SNOWMASS VILLAGE
130 KEARNS ROAD
SNOWMASS VILLAGE, CO. 81615
970.923.3777

ARCHITECT
SHORT ELLIOTT HENDRICKSON INC.
2000 SOUTH COLORADO BLVD.
TOWER ONE, SUITE 6000
DENVER, CO. 80222
720.540.6800

CIVIL / MECH / ELEC / PLUMB
SHORT ELLIOTT HENDRICKSON INC.
2000 SOUTH COLORADO BLVD.
TOWER ONE, SUITE 6000
DENVER, CO. 80222
720.540.6800

STRUCTURAL
MARTIN/MARTIN
77 METCALF ROAD, SUITE 301
AVON, CO 81620
970.926.6007

ACOUSTICAL / LOW VOLTAGE
K2 ACOUSTICAL
5777 CENTRAL AVE., SUITE 225
BOULDER, CO. 80301
303.865.5900

LANDSCAPE
DHM DESIGN CORPORATION
3111 MAIN STREET #102
CARBONDALE, CO. 81623
970.963.6520

TOWN OF SNOWMASS VILLAGE
INTERMODEL TRANSIT
CENTER
53A ELBERT LANE,
SNOWMASS VILLAGE, CO. 81615

This drawing is an instrument of service and shall remain the property of Short Elliott Hendrickson, Inc. (SEH). This drawing, concepts and ideas contained herein shall not be used, reproduced, revised, or retained without the express written approval of SEH.
Submission or distribution of this drawing to meet official or regulatory requirements or for purposes in connection with the project is not to be construed as publication in derogation of any of the rights of SEH.


SEH Project 159090
Checked By A.JAUCH
Drawn By A.COUNCIL

Project Status Issue Date
TOWN COUNCIL 08.30.22
PRESENTATION


REVISION SCHEDULE
REV. # DESCRIPTION DATE

EXTERIOR ELEVATIONS

A201

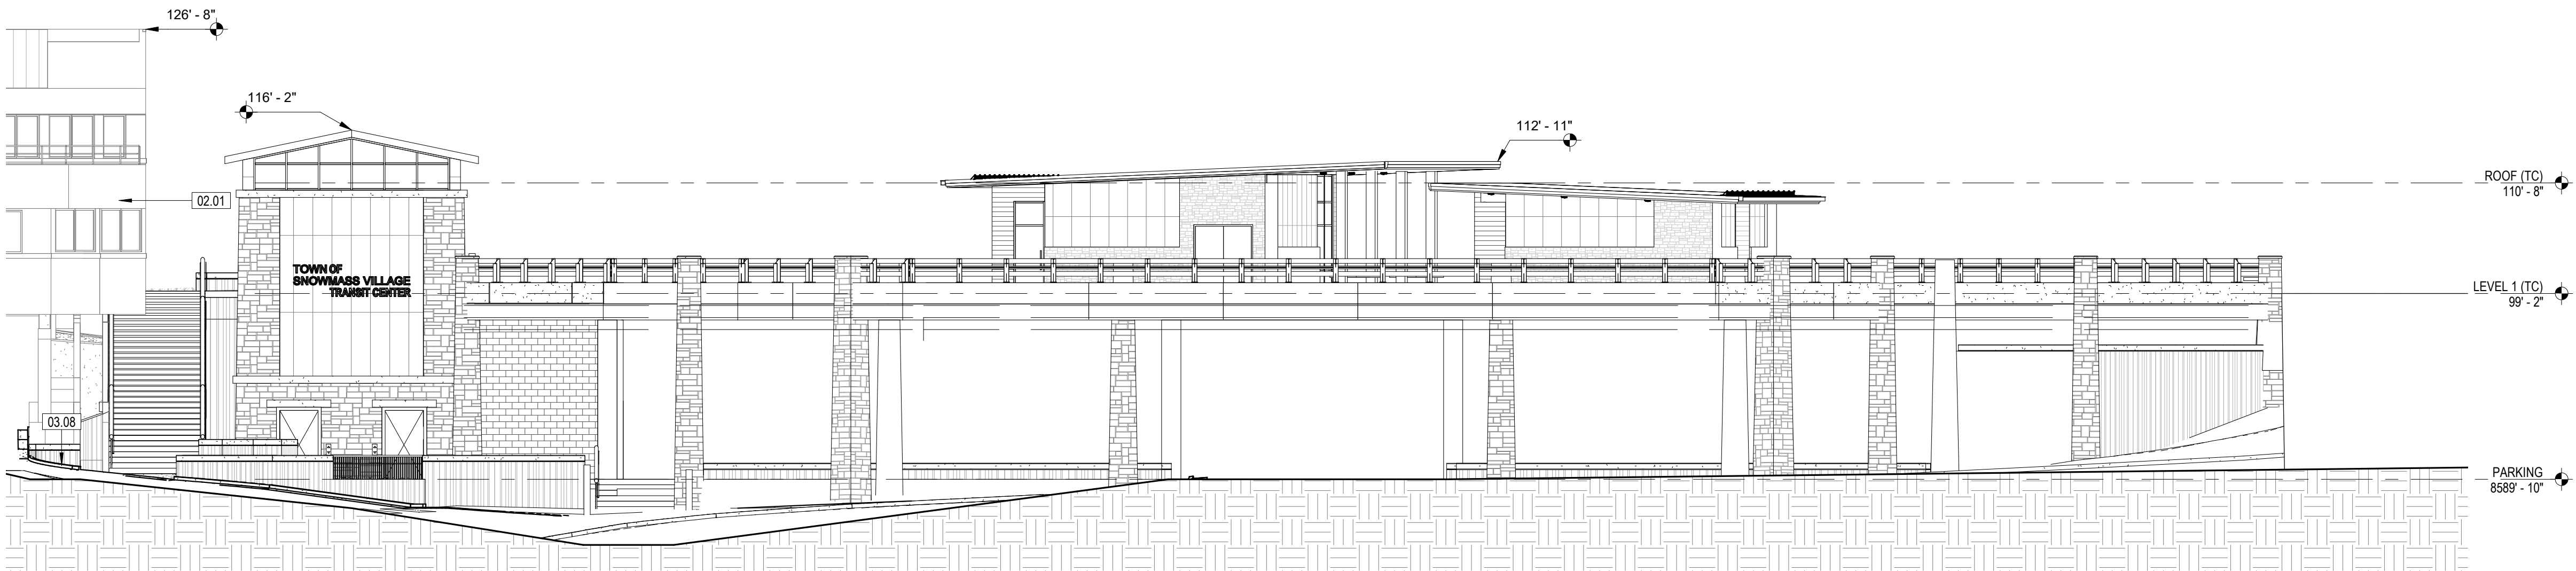

1 EXTERIOR ELEVATION - EAST
3/32" = 1'-0"

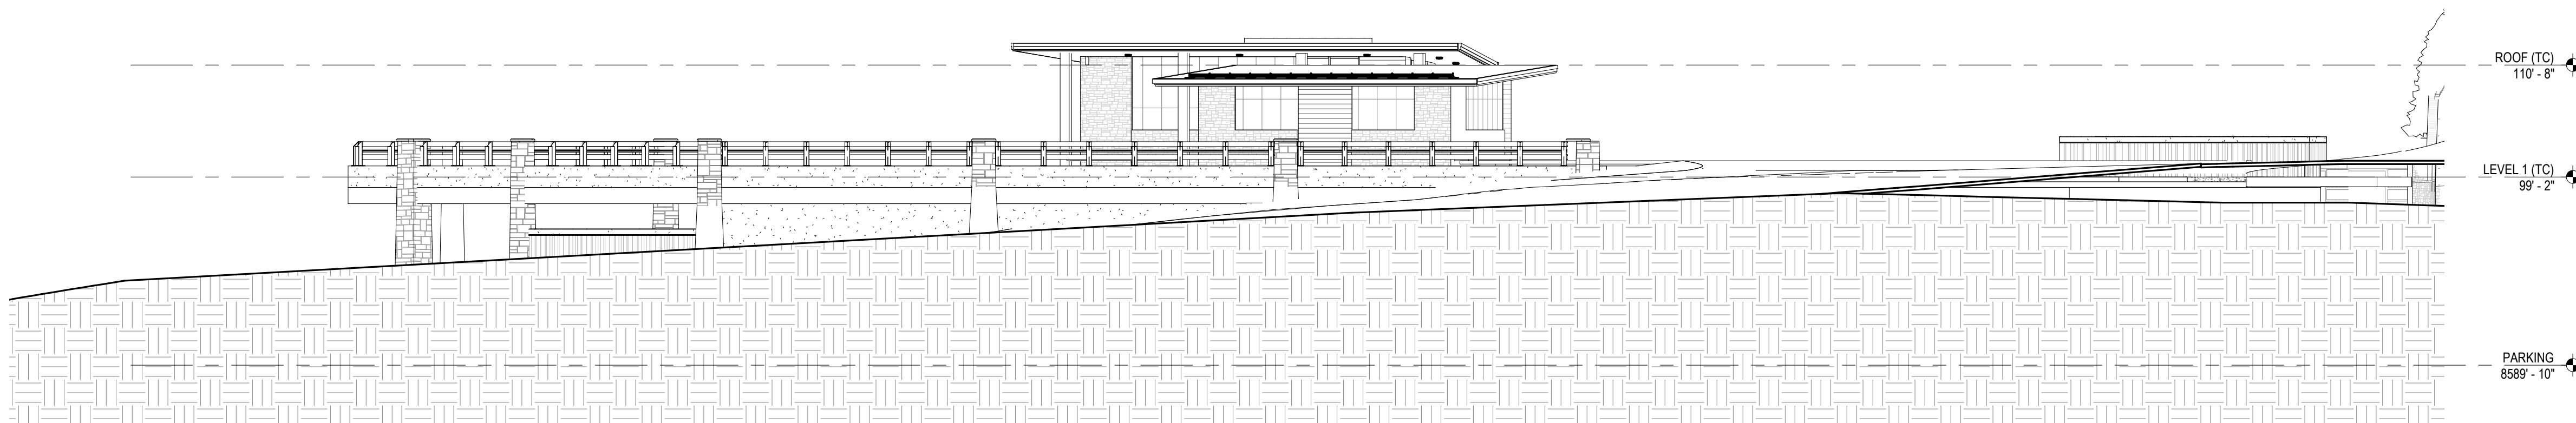

2 EXTERIOR ELEVATION - NORTH
3/32" = 1'-0"

GENERAL NOTES

1. FIELD VERIFY ALL DIMENSIONS. NOTIFY ARCHITECT IF DIMENSIONS VARY SIGNIFICANTLY.
2. ALL DIMENSIONS TO FACE OF STEEL STUD OR EXISTING FINISH UNLESS NOTED OTHERWISE.

KEYNOTE LEGEND

- | | |
|-------|---|
| 02.01 | EXISTING BUILDING |
| 03.06 | CONCRETE COLUMN W/ TAPERED STONE VENEER FINISH, RE: STRUCTURAL |
| 04.02 | SEMI-RANDOM ASHLAR STONE VENEER |
| 34.01 | W-BEAM STEEL HIGHWAY GUARDRAIL SYSTEM, DARK BRONZE FINISH COLOR, RE: STRUCTURAL |

PROJECT OWNER
TOWN OF SNOWMASS VILLAGE
130 KEARNS ROAD
SNOWMASS VILLAGE, CO. 81615
970.923.3777


ARCHITECT
SHORT ELLIOTT HENDRICKSON INC.
2000 SOUTH COLORADO BLVD.
TOWER ONE, SUITE 6000
DENVER, CO. 80222
720.540.6800

CIVIL / MECH / ELEC / PLUMB
SHORT ELLIOTT HENDRICKSON INC.
2000 SOUTH COLORADO BLVD.
TOWER ONE, SUITE 6000
DENVER, CO. 80222
720.540.6800


STRUCTURAL
MARTIN/MARTIN
77 METCALF ROAD, SUITE 301
AVON, CO 81620
970.926.6007

ACOUSTICAL / LOW VOLTAGE
K2 ACOUSTICAL
5777 CENTRAL AVE., SUITE 225
BOULDER, CO. 80301
303.865.5500

LANDSCAPE
DHM DESIGN CORPORATION
311 MAIN STREET #102
CARBONDALE, CO. 81623
970.963.6520

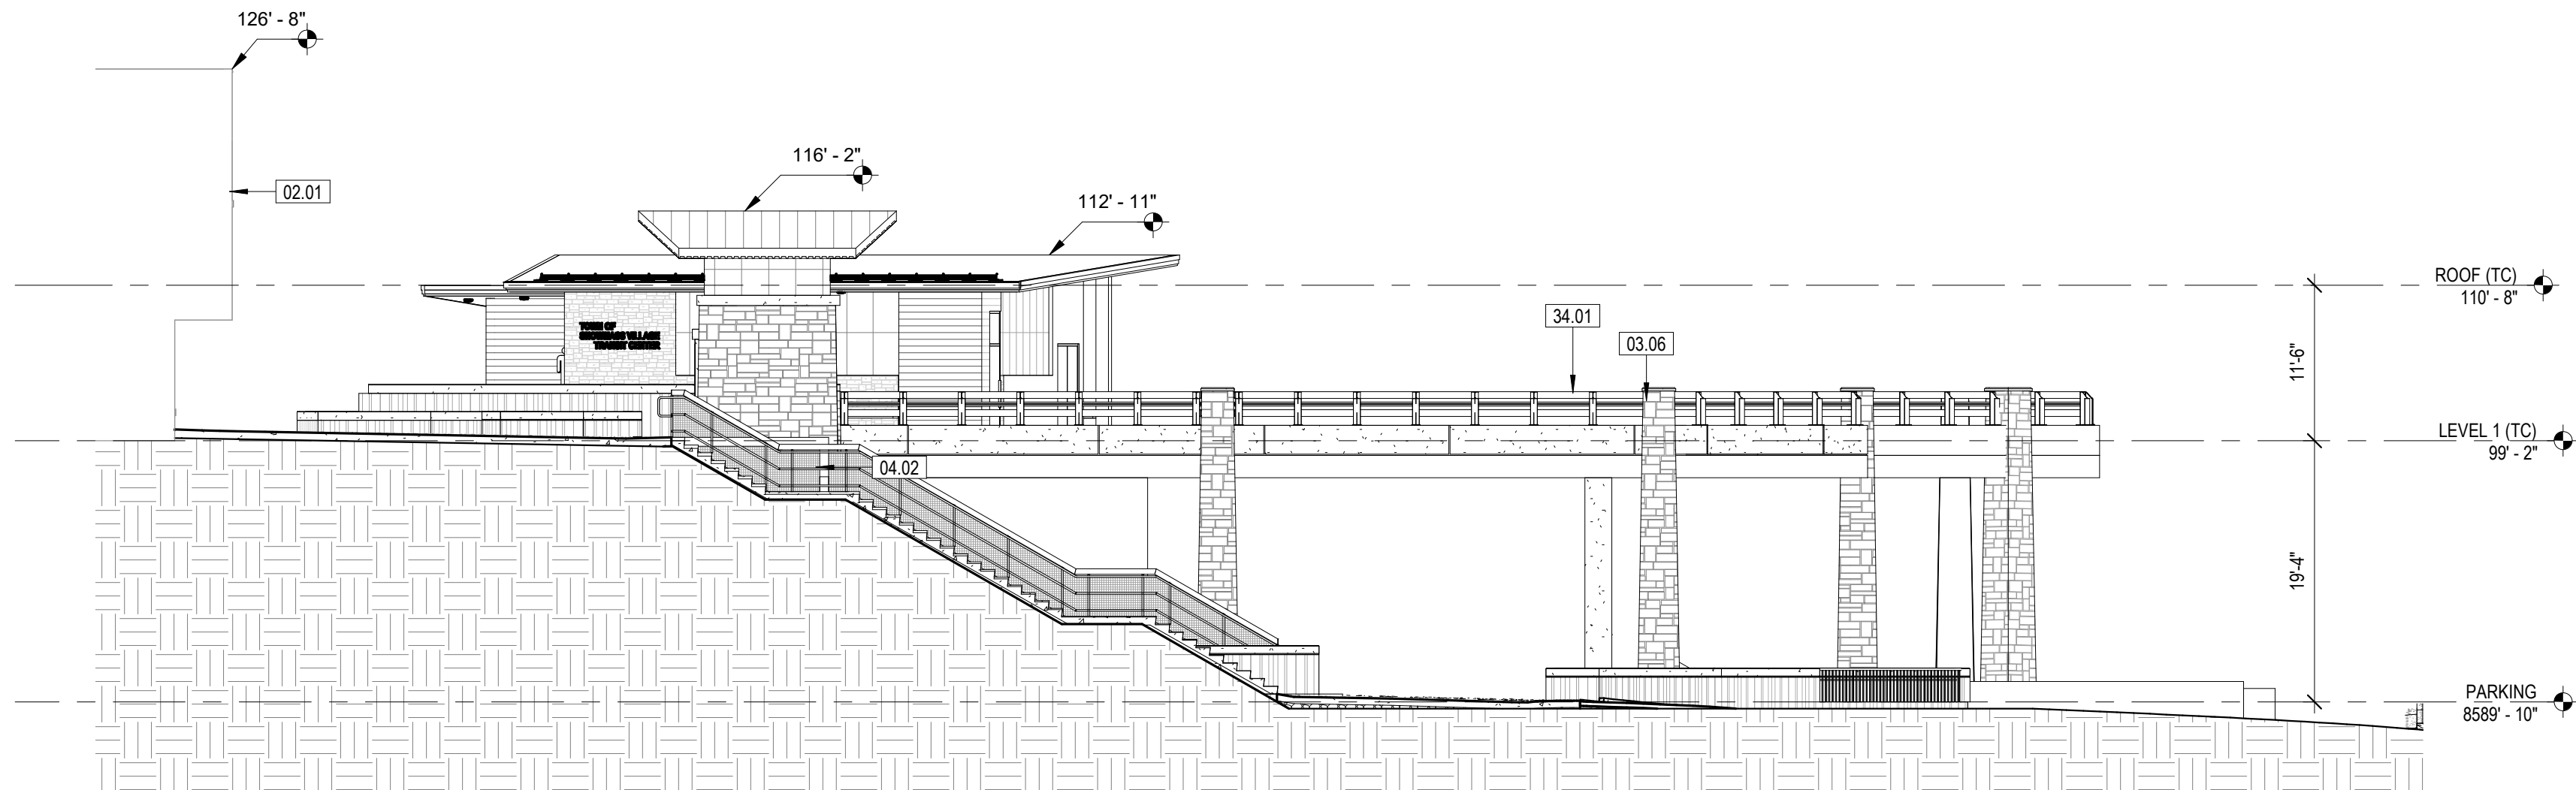

1 EXTERIOR ELEVATION - SOUTH
3/32" = 1'-0"

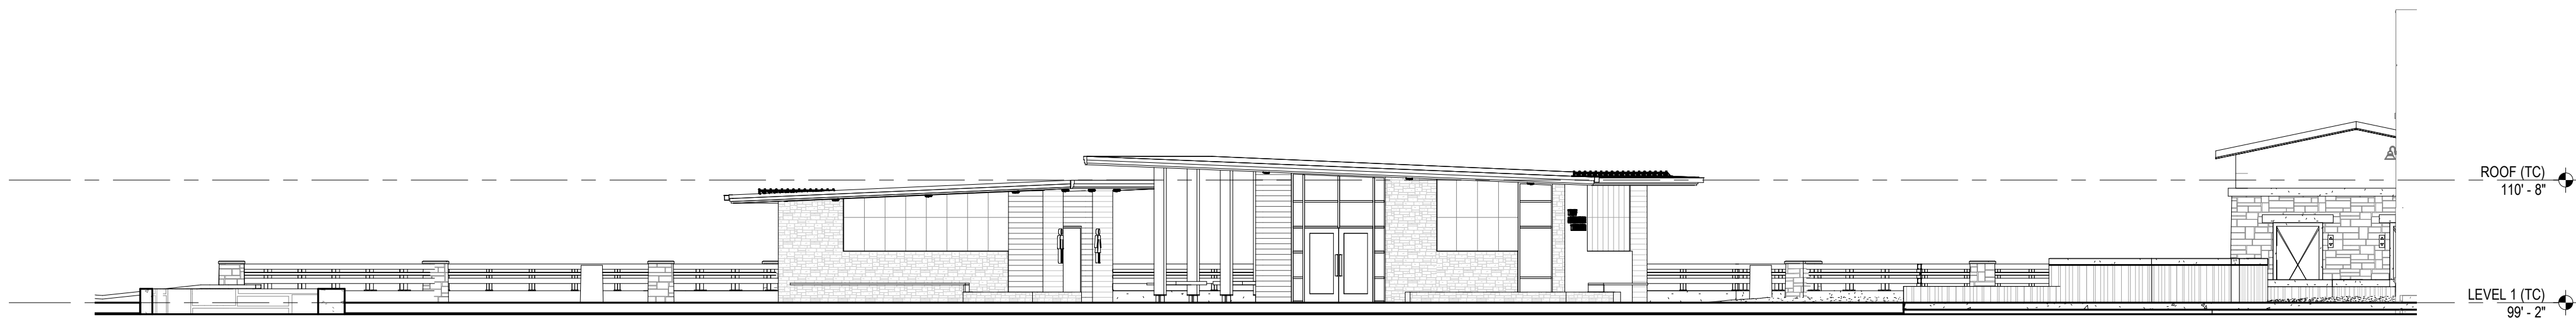

2 EXTERIOR ELEVATION - WEST
3/32" = 1'-0"



NOT FOR
CONSTRUCTION

GENERAL NOTES

1. FIELD VERIFY ALL DIMENSIONS. NOTIFY ARCHITECT IF DIMENSIONS VARY SIGNIFICANTLY.
2. ALL DIMENSIONS TO FACE OF STEEL STUD OR EXISTING FINISH UNLESS NOTED OTHERWISE.

KEYNOTE LEGEND

- | | |
|-------|---|
| 04.02 | SEMI-RANDOM ASHLAR STONE VENEER |
| 06.10 | LINEAR EXTRUDED POLYMER SOFFIT - RULON ENDURE DIRECT ATTACH (BASIS OF DESIGN) |
| 07.01 | CEMENTITIOUS BOARD AND BATTEN SIDING |
| 08.01 | ALUMINUM FRAMED STOREFRONT GLAZING SYSTEM |

PROJECT OWNER
TOWN OF SNOWMASS VILLAGE
130 KEARNS ROAD
SNOWMASS VILLAGE, CO. 81615
970.923.3777

ARCHITECT
SHORT ELLIOTT HENDRICKSON INC.
2000 SOUTH COLORADO BLVD.
TOWER ONE, SUITE 6000
DENVER, CO. 80222
720.540.6800

CIVIL / MECH / ELEC / PLUMB
SHORT ELLIOTT HENDRICKSON INC.
2000 SOUTH COLORADO BLVD.
TOWER ONE, SUITE 6000
DENVER, CO. 80222
720.540.6800

STRUCTURAL
MARTIN/MARTIN
77 METCALF ROAD, SUITE 301
AVON, CO 81620
970.926.6007

ACOUSTICAL / LOW VOLTAGE
K2 ACOUSTICAL
5777 CENTRAL AVE., SUITE 225
BOULDER, CO. 80301
303.865.5900

LANDSCAPE
DHM DESIGN CORPORATION
311 MAIN STREET #102
CARBONDALE, CO. 81623
970.963.6520

TOWN OF SNOWMASS VILLAGE
INTERMODEL TRANSIT
CENTER
53A ELBERT LANE,
SNOWMASS VILLAGE, CO. 81615

This drawing is an instrument of service and shall remain the property of Short Elliott Hendrickson, Inc. (SEH). This drawing, concepts and ideas contained herein shall not be used, reproduced, revised, or retained without the express written approval of SEH.
Submission or distribution of this drawing to meet official or regulatory requirements or for purposes in connection with the project is not to be construed as publication in derogation of any of the rights of SEH.

SEH Project
Checked By
Drawn By

159090
A.JAUCH
A.COUNCIL

Project Status
TOWN COUNCIL
PRESENTATION


Issue Date
08.30.22

REVISION SCHEDULE

REV. #	DESCRIPTION	DATE
--------	-------------	------

EXTERIOR ELEVATIONS
TRANSIT PLATFORM

A211

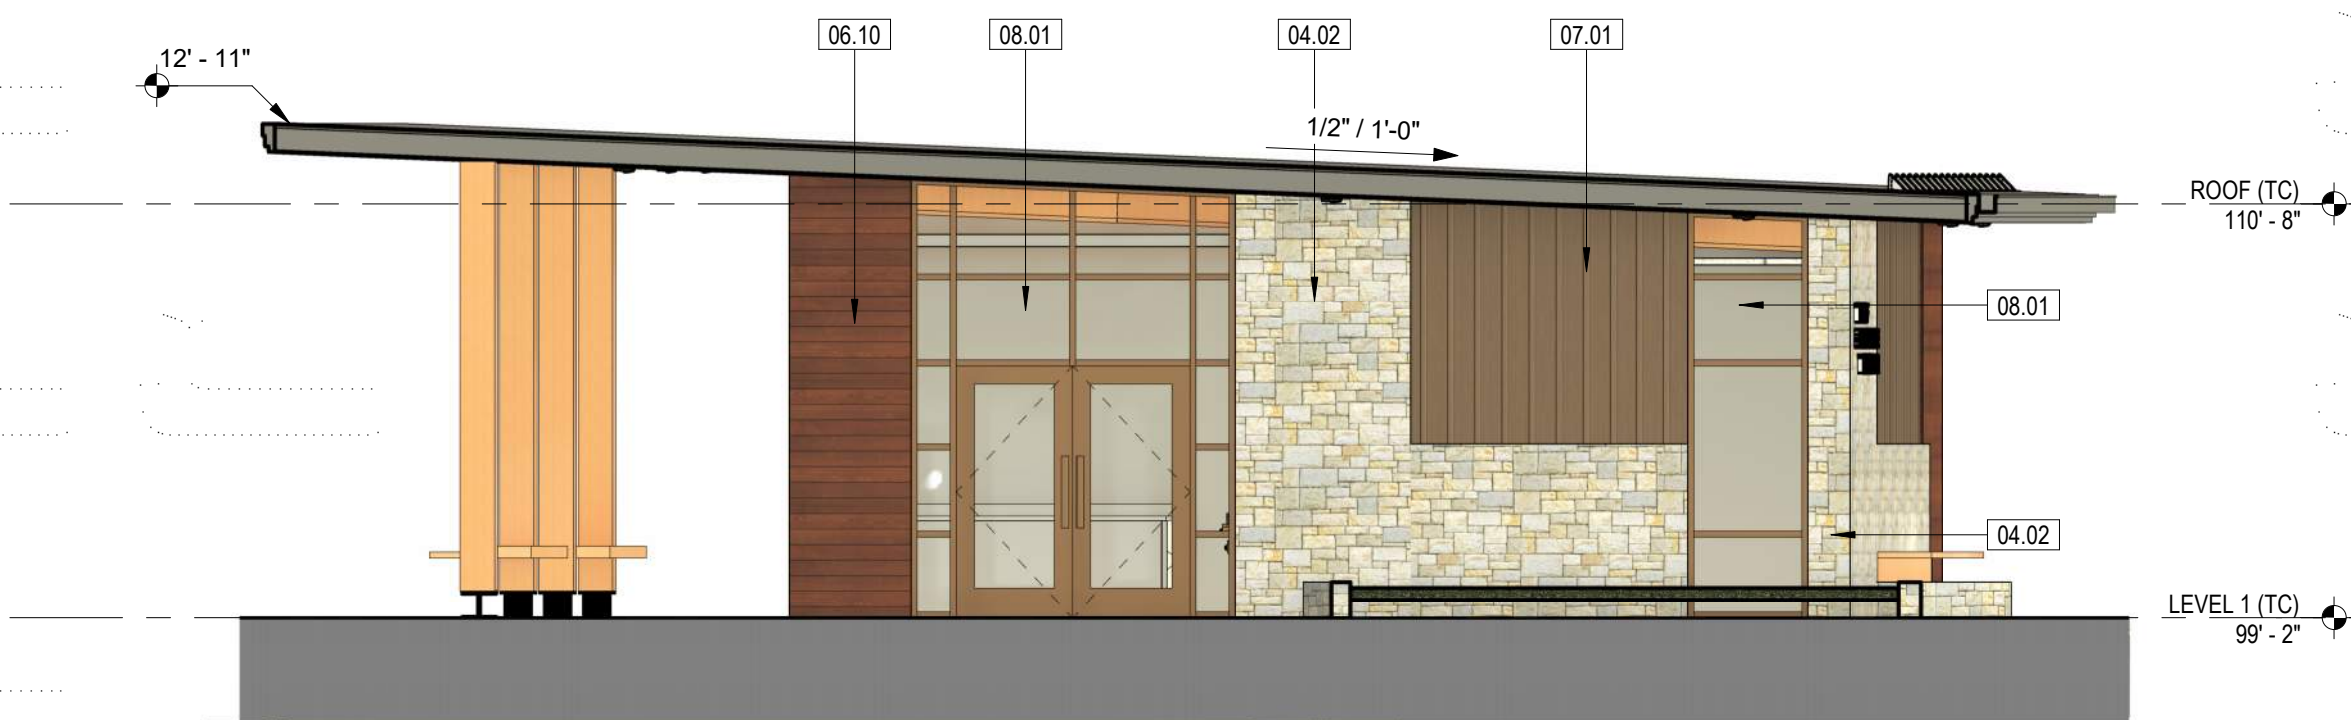

4 TRANSIT CENTER - WEST
A121 3/16" = 1'-0"




3 TRANSIT CENTER - SOUTH
A121 3/16" = 1'-0"



2 TRANSIT CENTER - NORTH
A121 3/16" = 1'-0"



1 TRANSIT CENTER - EAST
A121 3/16" = 1'-0"

 

SCALE: 3/16" = 1'-0"



NOT FOR
CONSTRUCTION

GENERAL NOTES

1. FIELD VERIFY ALL DIMENSIONS. NOTIFY ARCHITECT IF DIMENSIONS VARY SIGNIFICANTLY.
2. ALL DIMENSIONS TO FACE OF STEEL STUD OR EXISTING FINISH UNLESS NOTED OTHERWISE.

KEYNOTE LEGEND

- 04.02 SEMI-RANDOM ASHLAR STONE VENEER
05.02 METAL SNOW GUARD, MECHANICALLY FASTENED TO STRUCTURE
06.10 LINEAR EXTRUDED POLYMER SOFFIT - RULON ENDURE DIRECT ATTACH (BASIS OF DESIGN)
07.01 CEMENTITIOUS BOARD AND BATTEN SIDING

PROJECT OWNER
TOWN OF SNOWMASS VILLAGE
130 KEARNS ROAD
SNOWMASS VILLAGE, CO. 81615
970.923.3777

ARCHITECT
SHORT ELLIOTT HENDRICKSON INC.
2000 SOUTH COLORADO BLVD.
TOWER ONE, SUITE 6000
DENVER, CO. 80222
720.540.6800

CIVIL / MECH / ELEC / PLUMB
SHORT ELLIOTT HENDRICKSON INC.
2000 SOUTH COLORADO BLVD.
TOWER ONE, SUITE 6000
DENVER, CO. 80222
720.540.6800

STRUCTURAL
MARTIN/MARTIN
77 METCALF ROAD, SUITE 301
AVON, CO 81620
970.926.6007

ACOUSTICAL / LOW VOLTAGE
K2 ACOUSTICAL
5777 CENTRAL AVE., SUITE 225
BOULDER, CO. 80301
303.865.5900

LANDSCAPE
DHM DESIGN CORPORATION
311 MAIN STREET #102
CARBONDALE, CO. 81623
970.963.6520

TOWN OF SNOWMASS VILLAGE
INTERMODEL TRANSIT
CENTER
53A ELBERT LANE,
SNOWMASS VILLAGE, CO. 81615

This drawing is an instrument of service and shall remain the property of Short Elliott Hendrickson, Inc. (SEH). This drawing, concepts and ideas contained herein shall not be used, reproduced, revised, or retained without the express written approval of SEH.
Submission or distribution of this drawing to meet official or regulatory requirements or for purposes in connection with the project is not to be construed as publication in derogation of any of the rights of SEH.

SEH Project
Checked By A.JAUCH
Drawn By A.COUNCIL

Project Status
TOWN COUNCIL
PRESENTATION

159090
A.JAUCH
A.COUNCIL

Issue Date
08.30.22

REVISION SCHEDULE

REV. #	DESCRIPTION	DATE
--------	-------------	------

EXTERIOR ELEVATIONS
TRANSIT PLATFORM

A212



1 RESTROOM - EAST
A121 3/16" = 1'-0"




3 RESTROOM - WEST
A121 3/16" = 1'-0"



2 RESTROOM - NORTH
A121 3/16" = 1'-0"



4 RESTROOM - SOUTH
A121 3/16" = 1'-0"

 

SCALE: 3/16" = 1'-0"

GENERAL NOTES

1. FIELD VERIFY ALL DIMENSIONS. NOTIFY ARCHITECT IF DIMENSIONS VARY SIGNIFICANTLY.
2. ALL DIMENSIONS TO FACE OF STEEL STUD OR EXISTING FINISH UNLESS NOTED OTHERWISE.

KEYNOTE LEGEND

PROJECT OWNER
TOWN OF SNOWMASS VILLAGE
130 KEARNS ROAD
SNOWMASS VILLAGE, CO. 81615
970.923.3777

ARCHITECT
SHORT ELLIOTT HENDRICKSON INC.
2000 SOUTH COLORADO BLVD.
TOWER ONE, SUITE 6000
DENVER, CO. 80222
720.540.6800

CIVIL / MECH / ELEC / PLUMB
SHORT ELLIOTT HENDRICKSON INC.
2000 SOUTH COLORADO BLVD.
TOWER ONE, SUITE 6000
DENVER, CO. 80222
720.540.6800

STRUCTURAL
MARTIN/MARTIN
77 METCALF ROAD, SUITE 301
AVON, CO 81620
970.926.6007

ACOUSTICAL / LOW VOLTAGE
K2 ACOUSTICAL
5777 CENTRAL AVE., SUITE 225
BOULDER, CO. 80301
303.865.5500

LANDSCAPE
DHM DESIGN CORPORATION
311 MAIN STREET #102
CARBONDALE, CO. 81623
970.963.6520

TOWN OF SNOWMASS VILLAGE
INTERMODEL TRANSIT
CENTER
53A ELBERT LANE,
SNOWMASS VILLAGE, CO. 81615

This drawing is an instrument of service and shall remain the property of Short Elliott Hendrickson, Inc. (SEH). This drawing, concepts and ideas contained herein shall not be used, reproduced, revised, or related without the express written approval of SEH.
Submission or distribution of this drawing to meet official or regulatory requirements or for purposes in connection with the project is not to be construed as publication in derogation of any of the rights of SEH.

SEH Project
Checked By
Drawn By

159090
A.JAUCH
A.COUNCIL

Project Status
TOWN COUNCIL
PRESENTATION


Issue Date
08.30.22

REVISION SCHEDULE


REV. #	DESCRIPTION	DATE
--------	-------------	------

BUILDING SECTIONS

A301

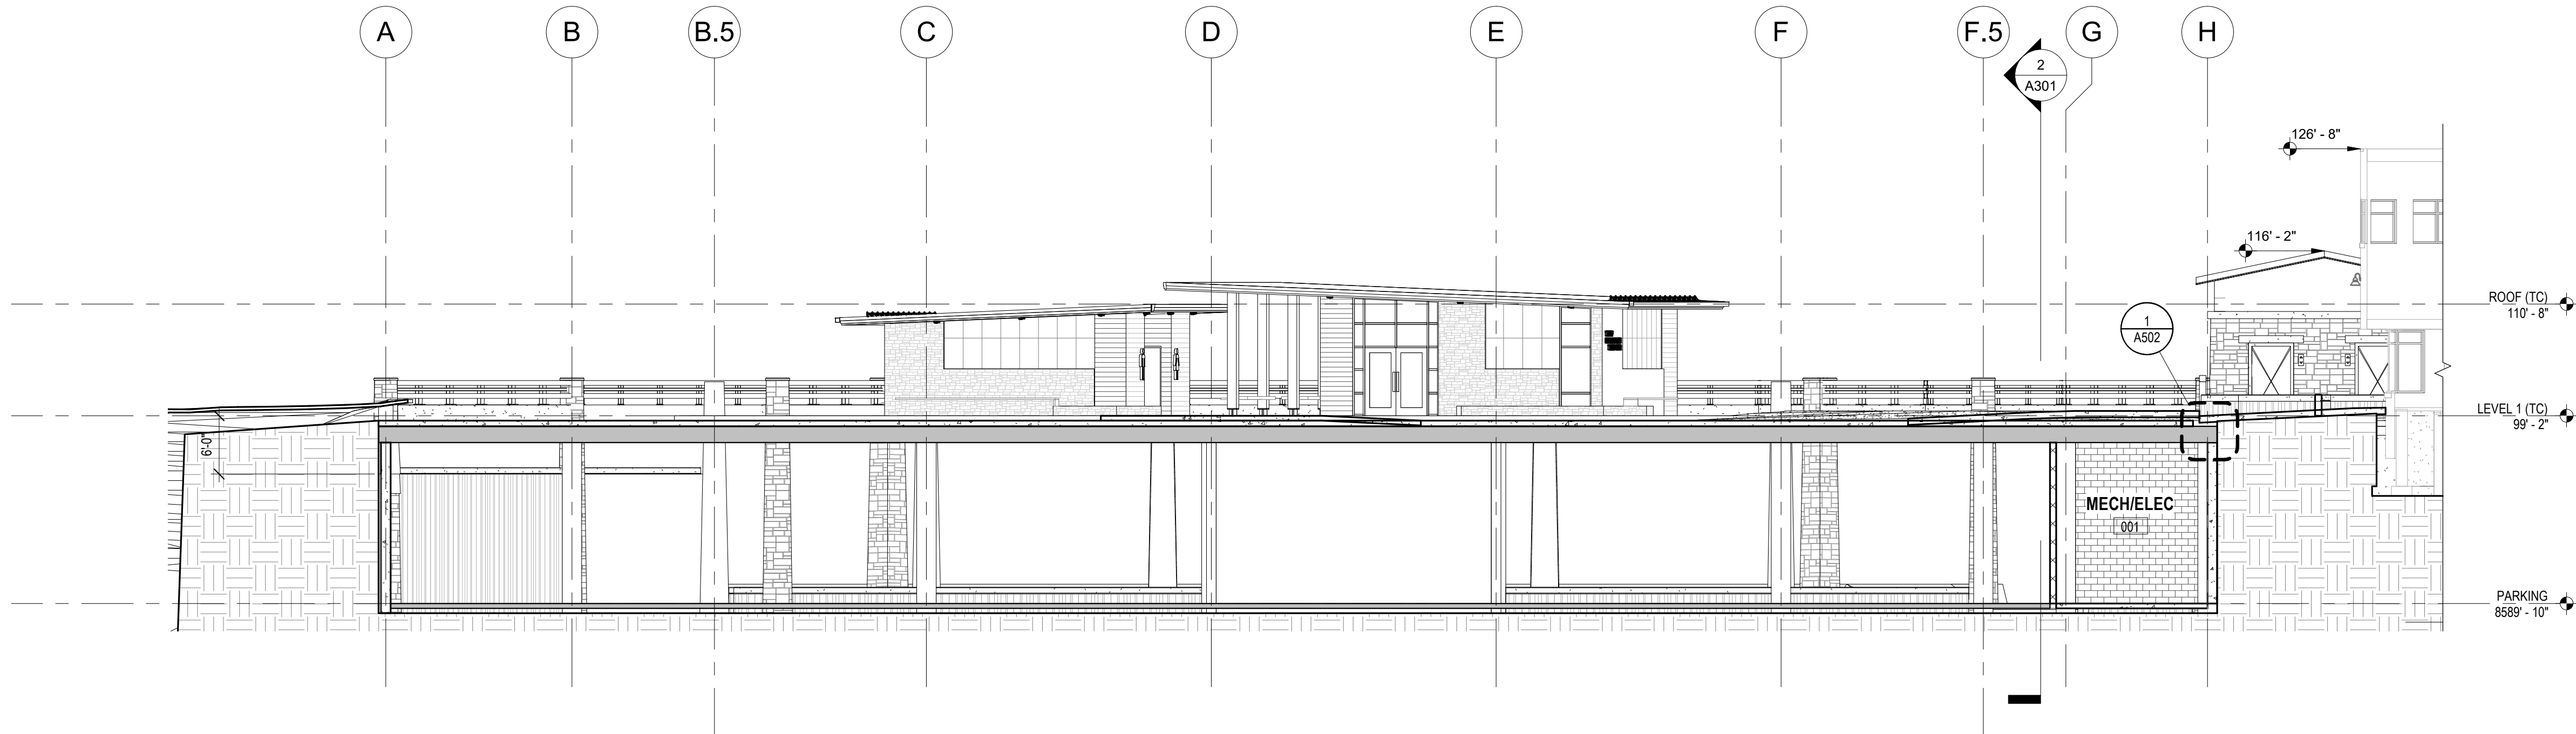

1 BUILDING SECTION - NS
A101 3/32" = 1'-0"

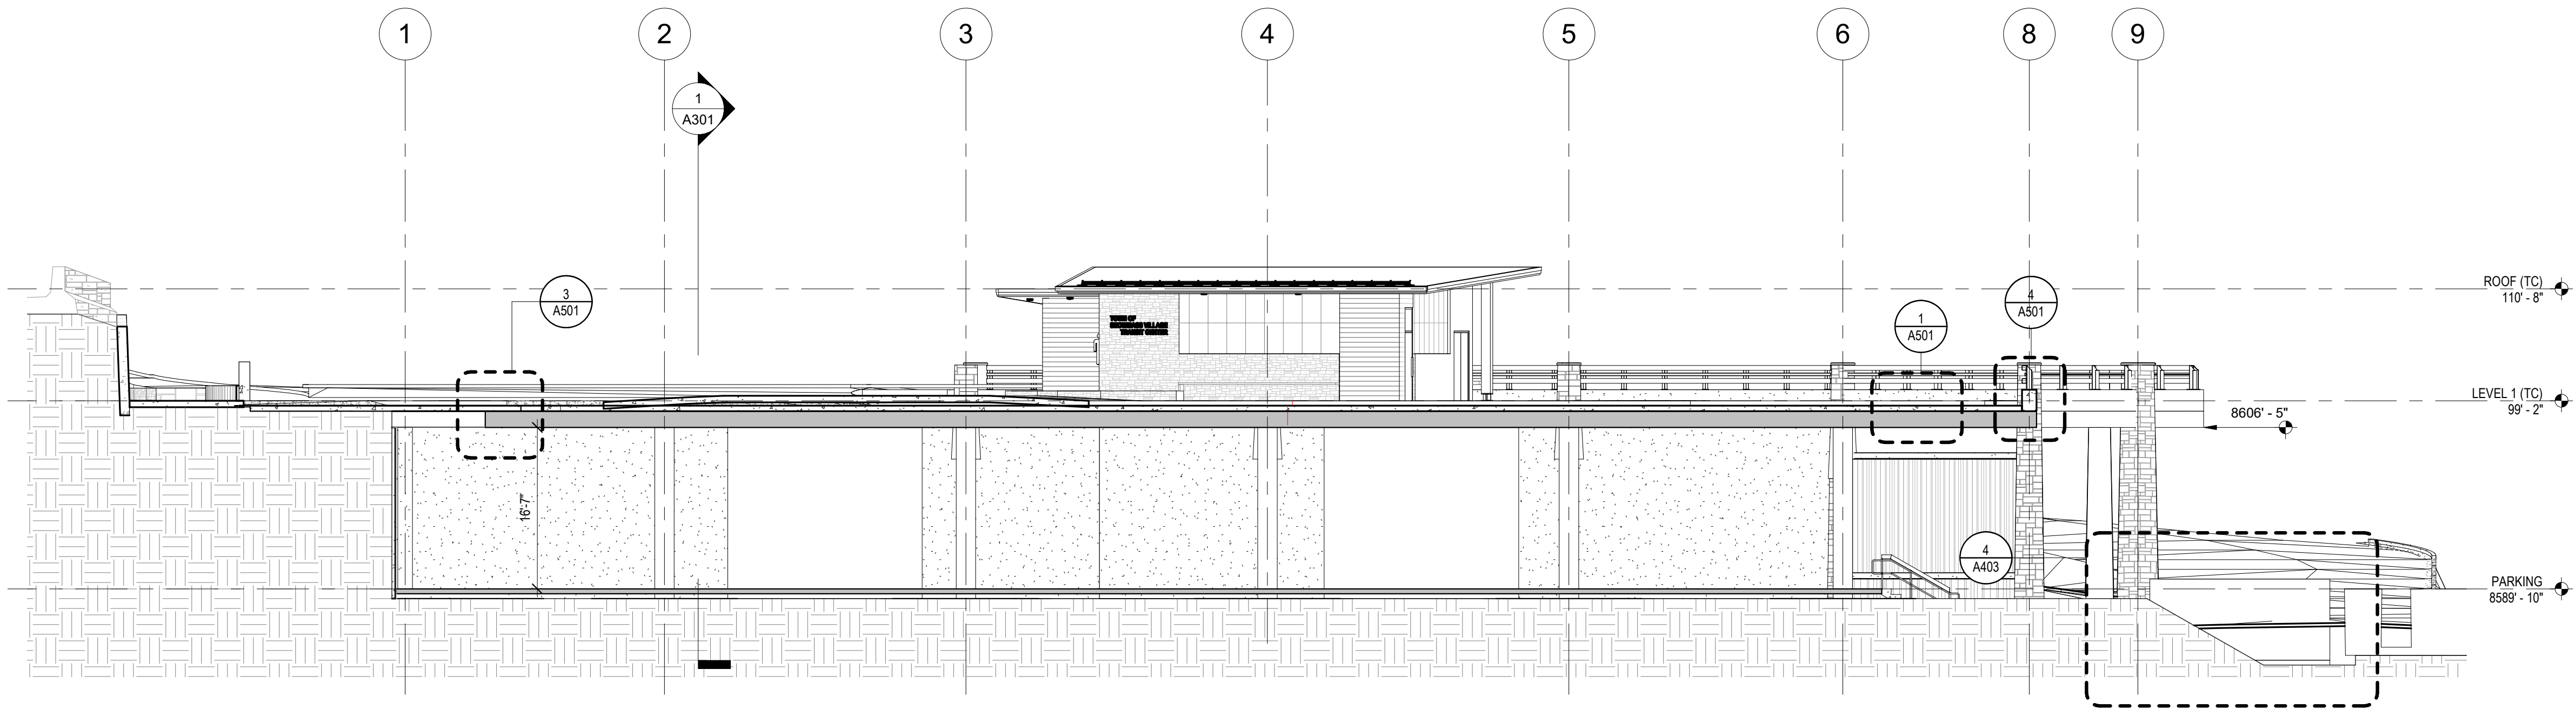

2 BUILDING SECTION - EW
A101 3/32" = 1'-0"

0' 2' 6' 12' 21'-4" SCALE: 3/16" = 1'-0"











