



Applestone Meat Co. Scarsdale Location - Storefront Graphics

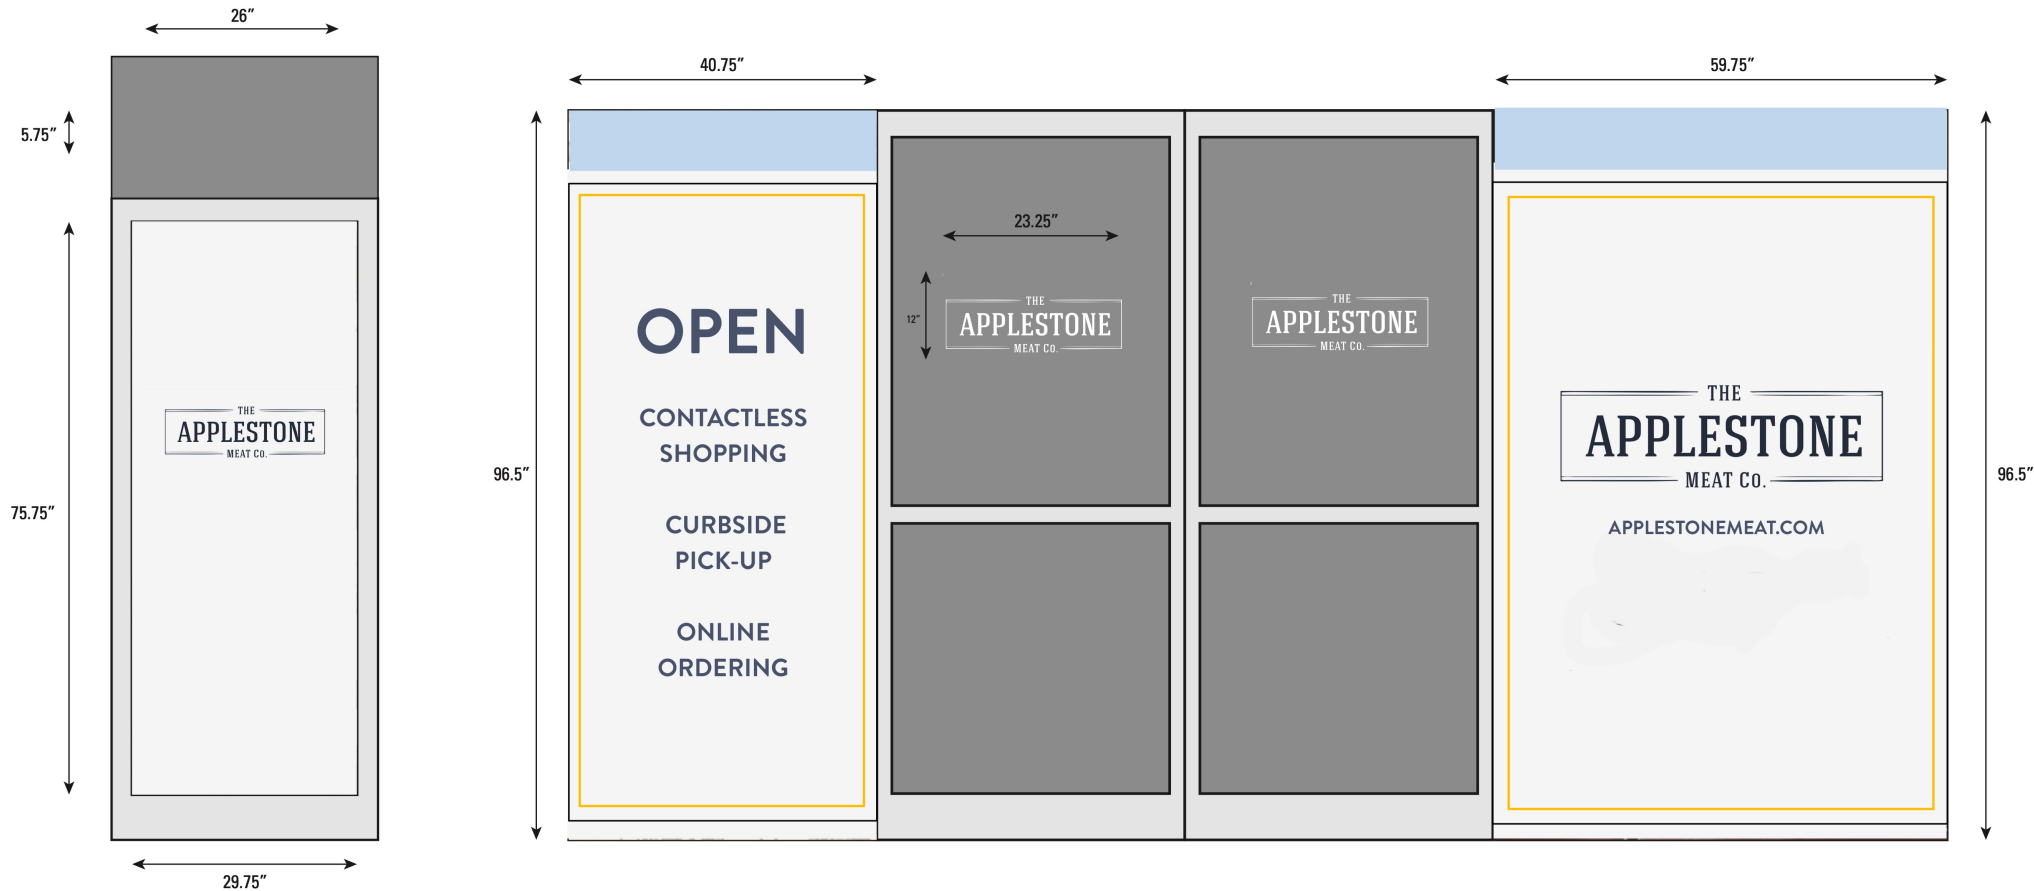

North Elevation
 Digitally Printed View Thru Films and Plotter Cut HP White Vinyl
 Installed on Storefront Windows and Doors




Project Manager: Tyson McCasland 845-331-8710 x1011
Drawn By: Reuben Cirmitski 845-331-8710 x1012
 Underwriters Laboratories Inc. Electrical to use U.L. Listed components and shall meet all N.E.C. Standards

Project: Storefront Graphics
File Title: AMC-Scarsdale-1mm.ai
Date: January 14, 2021

Client Approval: _____
Date: _____


This original drawing and the artwork contained within is provided as part of a planned project and is not to be exhibited, copied or reproduced without the written permission of Timely Signs of Kingston, Inc. or its authorized agents. Copyright 2021.

* Please note that the colors represented on this proof are not exact representations of the finished product. All computer screens, cell phone screens and printers display colors in different manners. If exact colors are necessary for this project, the client may request a physical color sample for an additional fee.

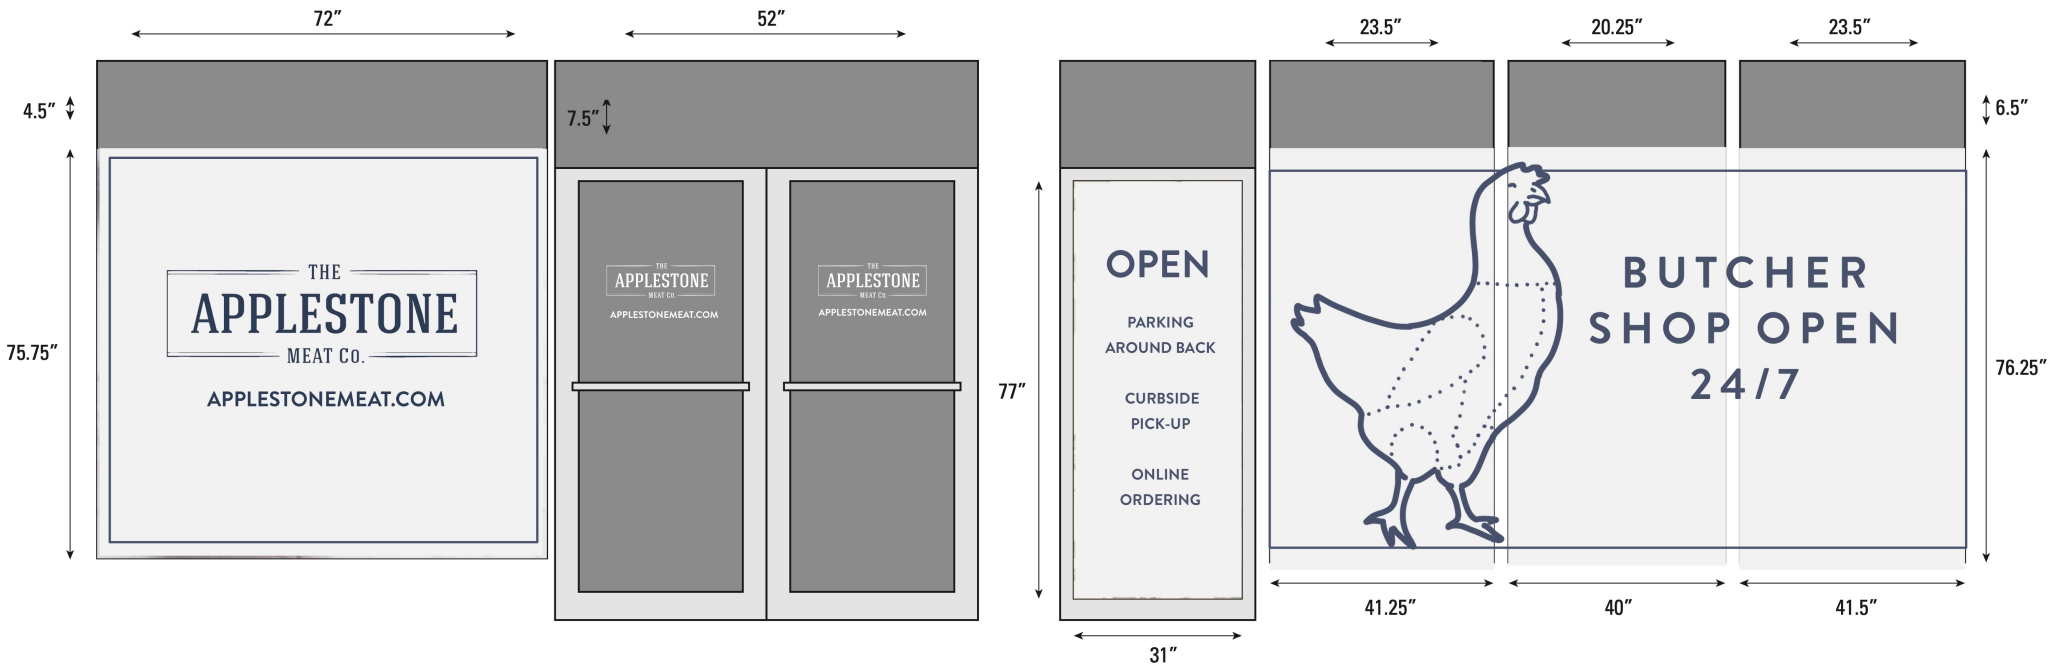

South Elevation
 Digitally Printed View Thru Films and Plotter Cut HP White Vinyl
 Installed on Storefront Windows and Doors

Applestone Meat Co. Scarsdale Location - Storefront Graphics

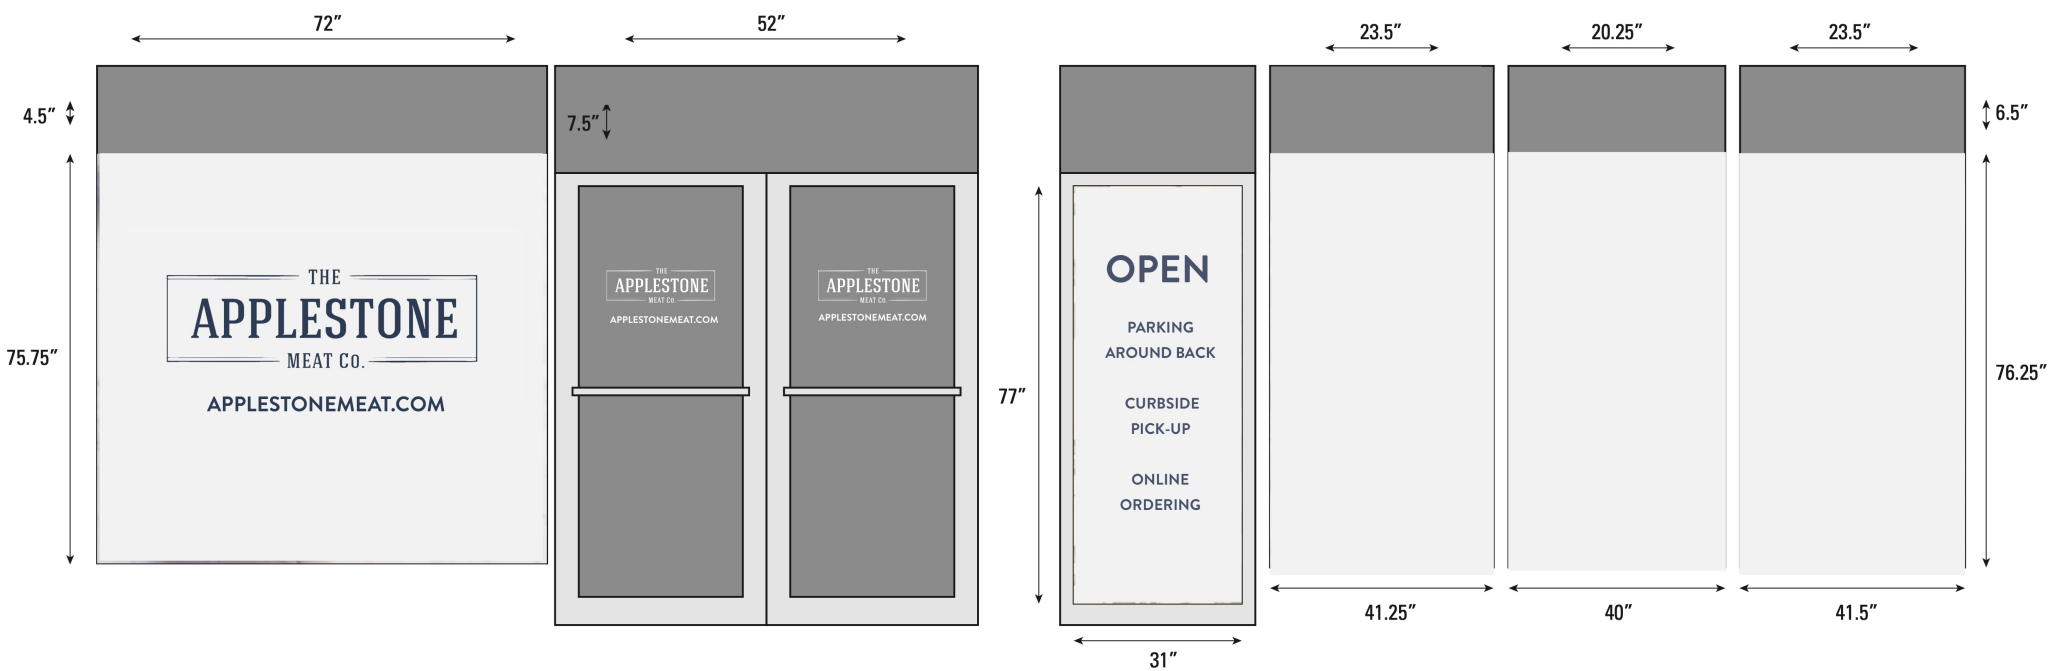

South Elevation
Digitally Printed View Thru Films and Plotter Cut HP White Vinyl
Installed on Storefront Windows and Doors



Project Manager: Tyson McCasland 845-331-8710 x1011
Drawn By: Reuben Cirnitski 845-331-8710 x1012
 Underwriters Laboratories Inc. Electrical to use U.L. Listed components and shall meet all N.E.C. Standards

Project: Storefront Graphics
File Title: AMC-Scarsdale-1mm.ai
Date: January 14, 2021

Client Approval: _____
Date: _____

This original drawing and the artwork contained within is provided as part of a planned project and is not to be exhibited, copied or reproduced without the written permission of Timely Signs of Kingston, Inc. or its authorized agents. Copyright 2021.

* Please note that the colors represented on this proof are not exact representations of the finished product. All computer screens, cell phone screens and printers display colors in different manners. If exact colors are necessary for this project, the client may request a physical color sample for an additional fee.