


SITE PLAN
SCALE: 1"=20'

GRAPHIC SCALE

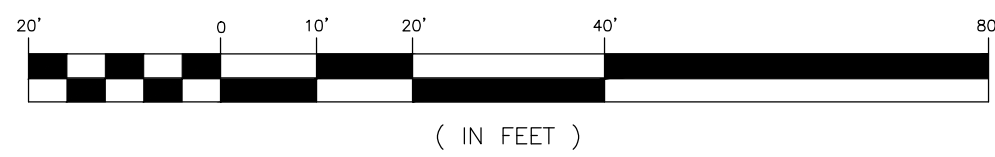

NOT FOR CONSTRUCTION



DUFRESNE GROUP
CONSULTING ENGINEERS
Suite 200, 56 Main Street
Springfield, Vermont 05156
E-mail: info@dufresnegroup.com
Web: www.dufresnegroup.com

Springfield, VT • Tel: (802) 674-2904 Fax: (802) 674-2913
Barre, VT • Tel: (802) 479-3698
St. Johnsbury, VT • Tel: (802) 748-8605
Manchester, VT • Tel: (802) 768-8291
Dufresne Group is owned by Dufresne & Associates, PC

REVISIONS
THIS DRAWING SHALL NOT BE REISED OR ALTERED IN ANY WAY WITHOUT THE WRITTEN APPROVAL AND AUTHORITY OF DUFRESNE GROUP. ANY REVISIONS SHALL BE MADE BY DUFRESNE GROUP.

DATE	COMMENTS	BY

CHIPMAN HILL WATER STORAGE TANK 2

CLEARING LIMITS

MIDDLEBURY, VERMONT

Project #	4122008
Project Mgr.	N.R. JOHNSON
Design by	C.W.FLOWER
Drawn by	C.W.FLOWER
Reviewed by	
Approved by	
Date	JANUARY 27, 2023
Scale	AS SHOWN