


SOUDER BUSINESS PARK

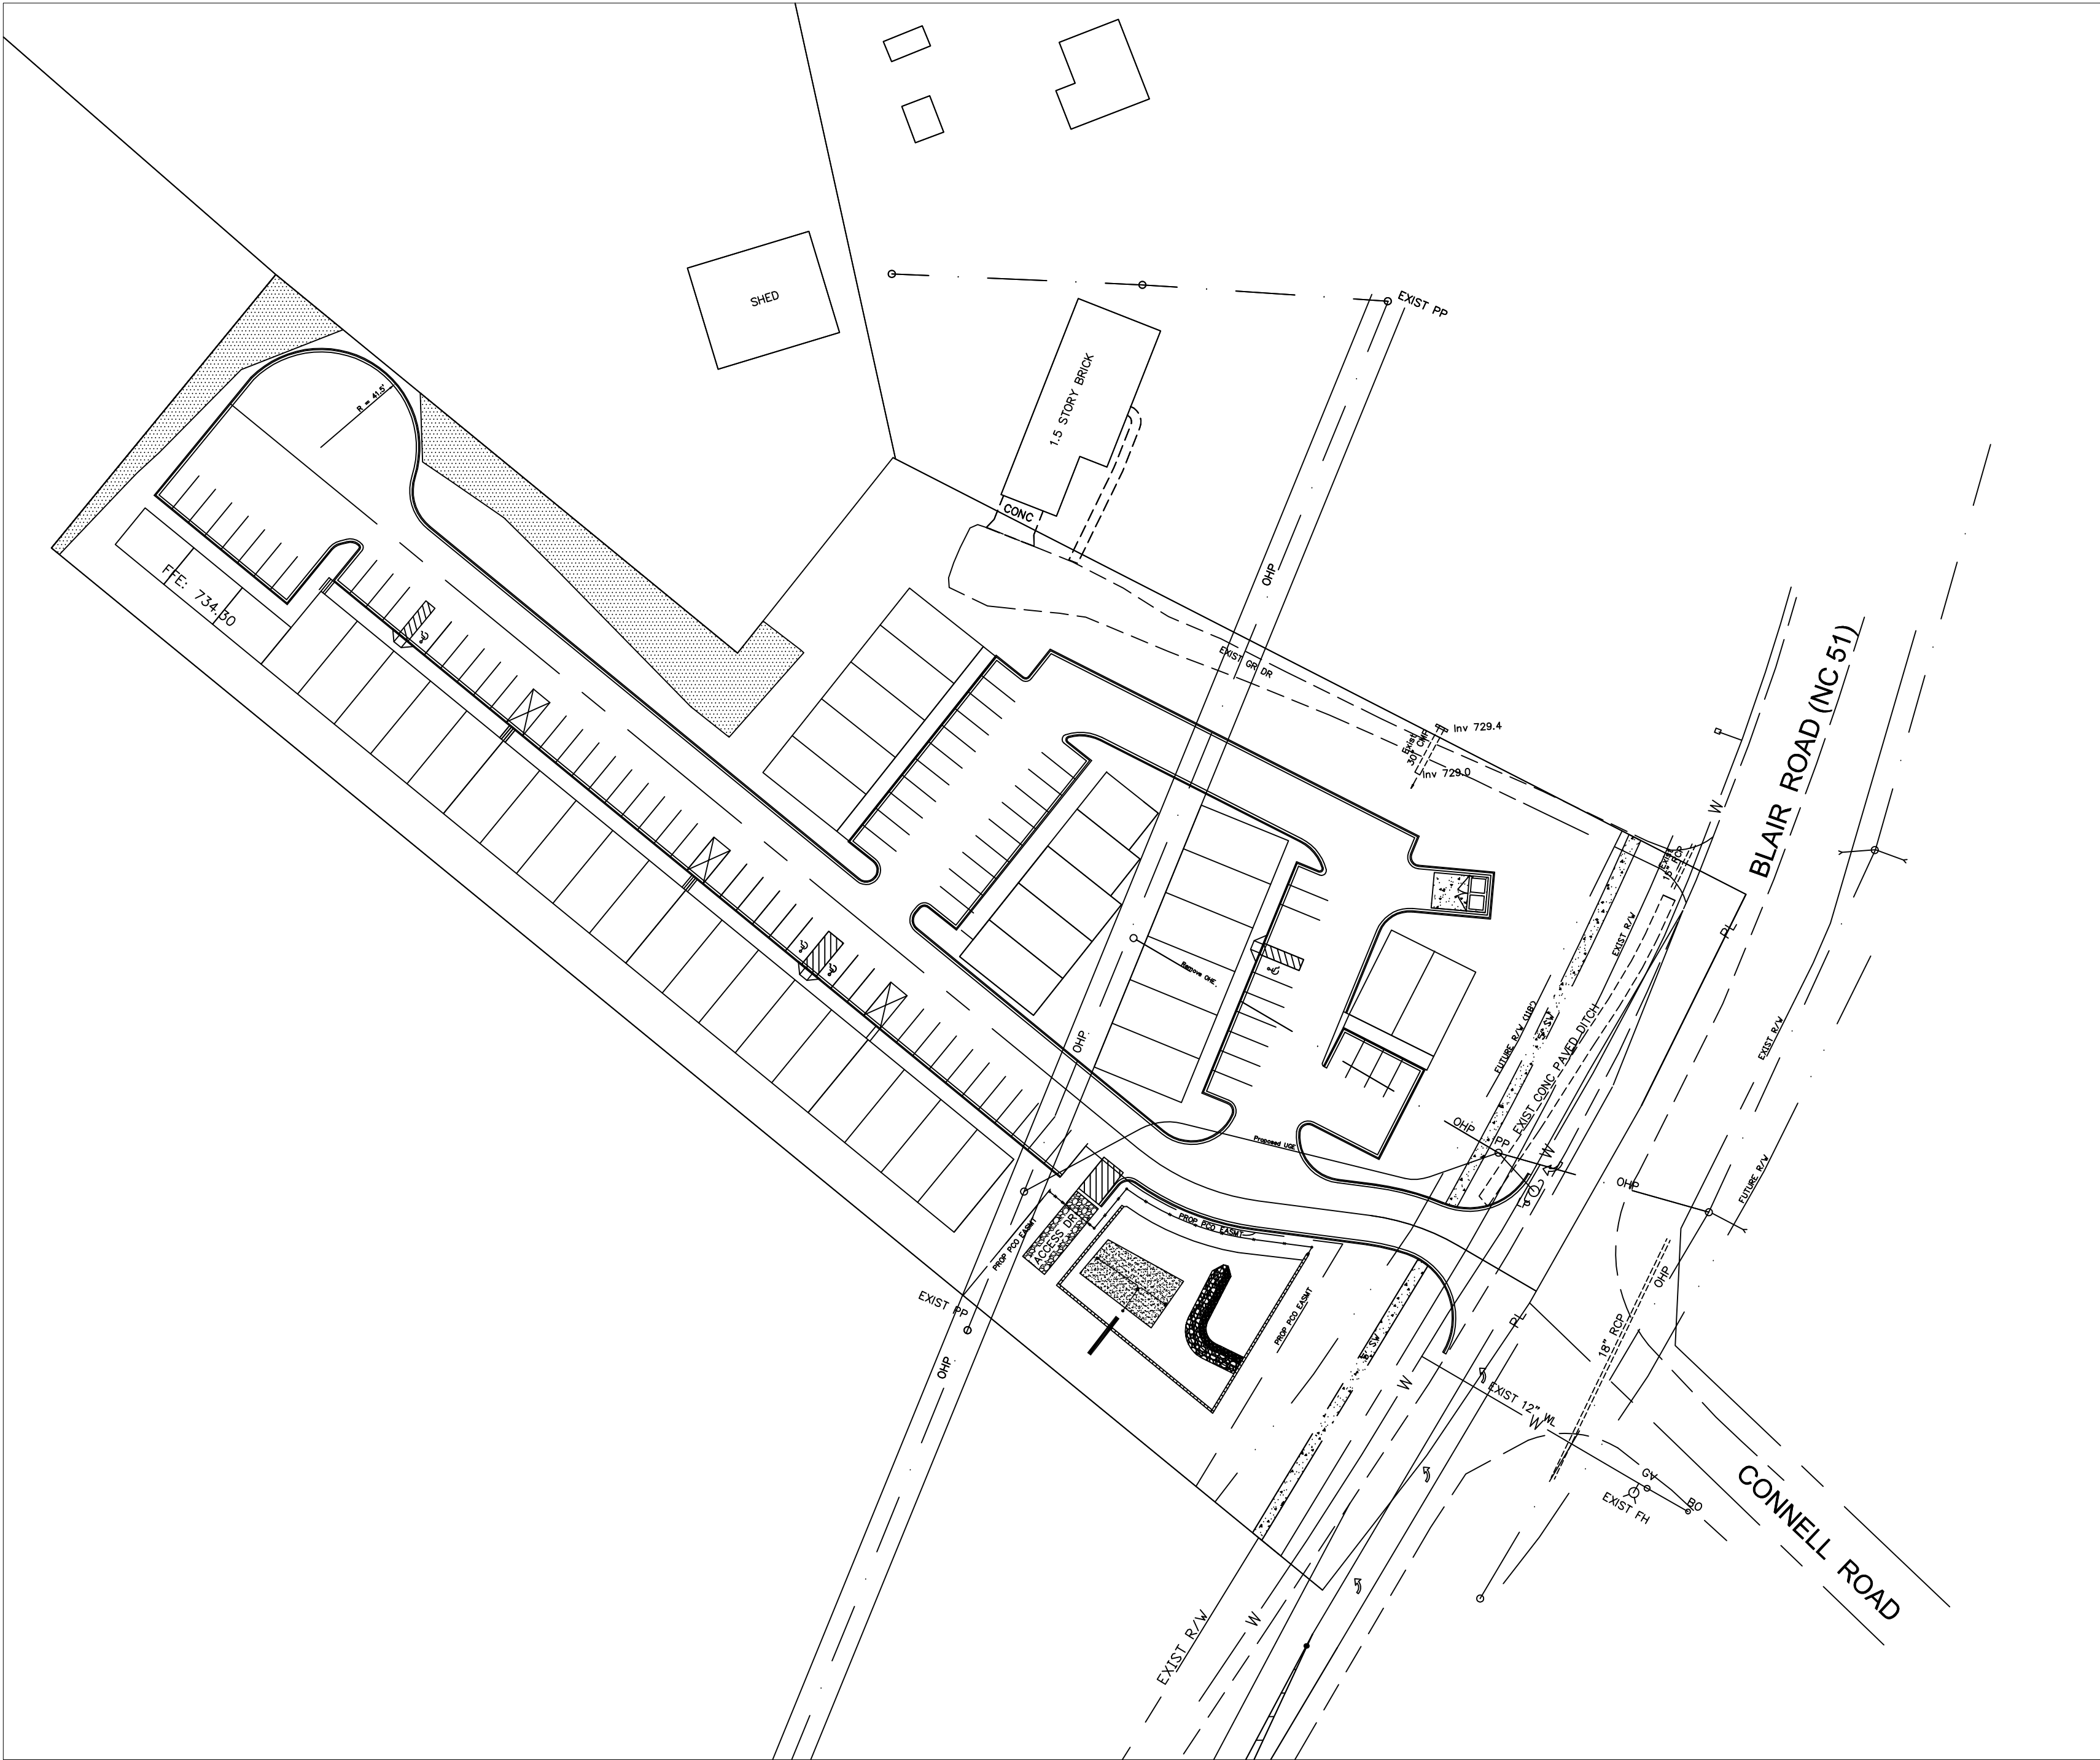

EPM # 422911


SHEET INDEX

- COVER SHEET
- LAYOUT — 1.0
- GRADING & DRAINAGE PLAN — 2.0
- EROSION CONTROL PLAN — 3.0
- BMP DETAILS — 4.0
- TURN LANES — 5.0
- DRAINAGE AREA — 6.0
- UNDETAINED & BYPASS DRAINAGE — 6.1

SOUDER BUSINESS PARK
10821 BLAIR ROAD
MINT HILL
MECKLENBURG COUNTY
NORTH CAROLINA
SOUDER PROPERTIES
4614-B WILGROVE MINT HILL RD
CHARLOTTE
MECKLENBURG COUNTY
NORTH CAROLINA 28227
(704) 293-3666


COVER/INDEX SHEET

DESIGNED BY	DDT	DRAWN BY	DDT	CHECKED BY	DDT
SCALE	NTS	DATE	03/01/21	FOR NUMBER	

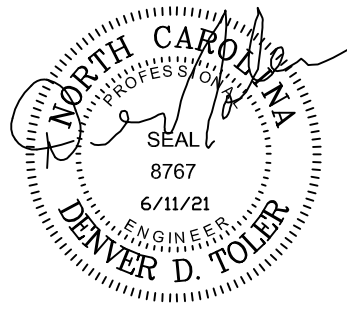

Denver Toler, PE
5917 Tillery Drive
Charlotte, NC 28226
(704) 526-7994
denvertoler@gmail.com

SHEET
COVER

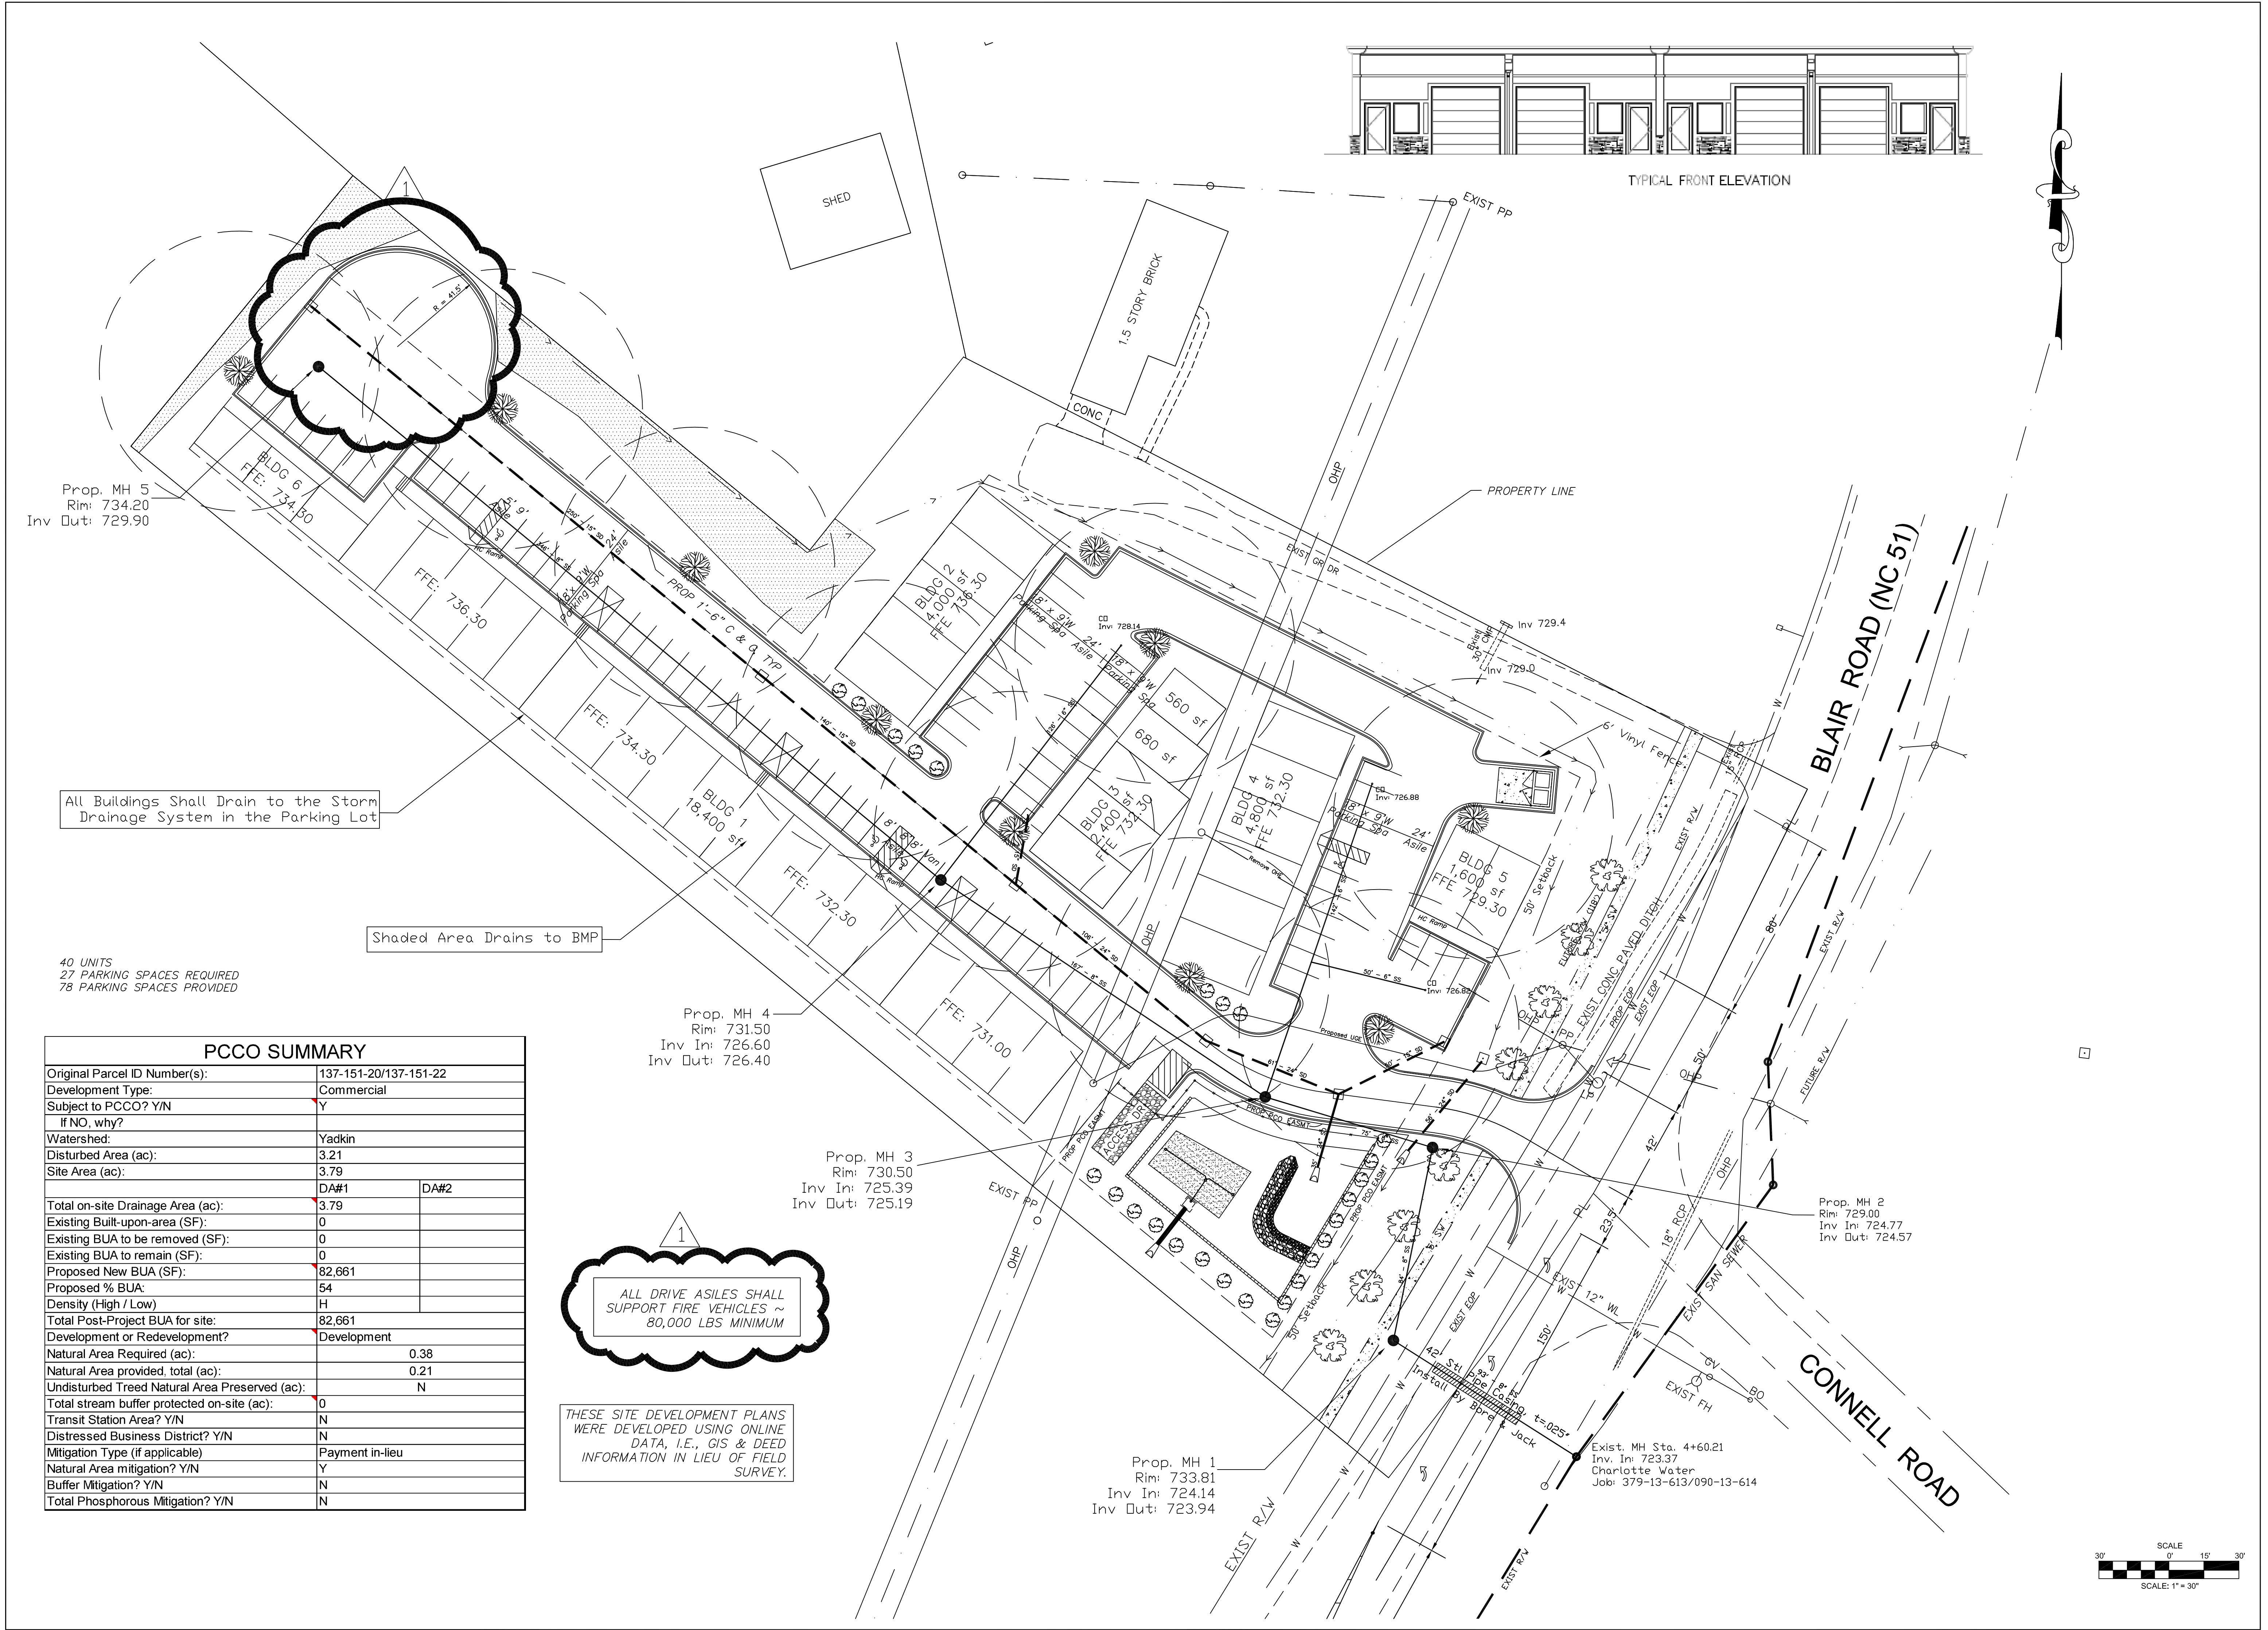

Prop. MH 5
Rim: 734.20
Inv Out: 729.90

All Buildings Shall Drain to the Storm
Drainage System in the Parking Lot

40 UNITS
27 PARKING SPACES REQUIRED
78 PARKING SPACES PROVIDED

Shaded Area Drains to BMP

Prop. MH 4
Rim: 731.50
Inv In: 726.60
Inv Out: 726.40

Prop. MH 3
Rim: 730.50
Inv In: 725.39
Inv Out: 725.19

Prop. MH 2
Rim: 729.00
Inv In: 724.77
Inv Out: 724.57


Prop. MH 1
Rim: 733.81
Inv In: 724.14
Inv Out: 723.94

TYPICAL FRONT ELEVATION

PCCO SUMMARY		
Original Parcel ID Number(s):	137-151-20/137-151-22	
Development Type:	Commercial	
Subject to PCCO? Y/N	Y	
If NO, why?		
Watershed:	Yadkin	
Disturbed Area (ac):	3.21	
Site Area (ac):	3.79	
	DA#1	DA#2
Total on-site Drainage Area (ac):	3.79	
Existing Built-upon-area (SF):	0	
Existing BUA to be removed (SF):	0	
Existing BUA to remain (SF):	0	
Proposed New BUA (SF):	82,661	
Proposed % BUA:	54	
Density (High / Low)	H	
Total Post-Project BUA for site:	82,661	
Development or Redevelopment?	Development	
Natural Area Required (ac):		0.38
Natural Area provided, total (ac):		0.21
Undisturbed Treed Natural Area Preserved (ac):		N
Total stream buffer protected on-site (ac):	0	
Transit Station Area? Y/N	N	
Distressed Business District? Y/N	N	
Mitigation Type (if applicable)	Payment in-lieu	
Natural Area mitigation? Y/N	Y	
Buffer Mitigation? Y/N	N	
Total Phosphorous Mitigation? Y/N	N	

1
ALL DRIVE AISLES SHALL
SUPPORT FIRE VEHICLES ~
80,000 LBS MINIMUM

THESE SITE DEVELOPMENT PLANS
WERE DEVELOPED USING ONLINE
DATA, I.E., GIS & DEED
INFORMATION IN LIEU OF FIELD
SURVEY.

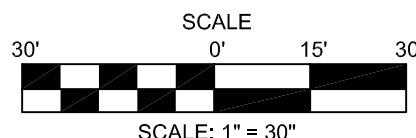

Revisions:
NO. | DATE | COMMENTS
1 | 6/29/21 | FIRE COMMENTS

Engineer:
Denver Toler, PE
5917 Tillery Drive
Charlotte, NC 28226
(704) 526-7994

SOUDER BUSINESS PARK
10821 BLAIR ROAD
MINT HILL, NC

LAYOUT PLAN

Professional Engineer
State of North Carolina
License No. 8701
06/11/21
DENVER D. TOLER


DRAWN BY:
RLM

CHECKED BY:
DDT

SCALE:
1" = 30'

DATE:
11/05/18

SHEET:
1

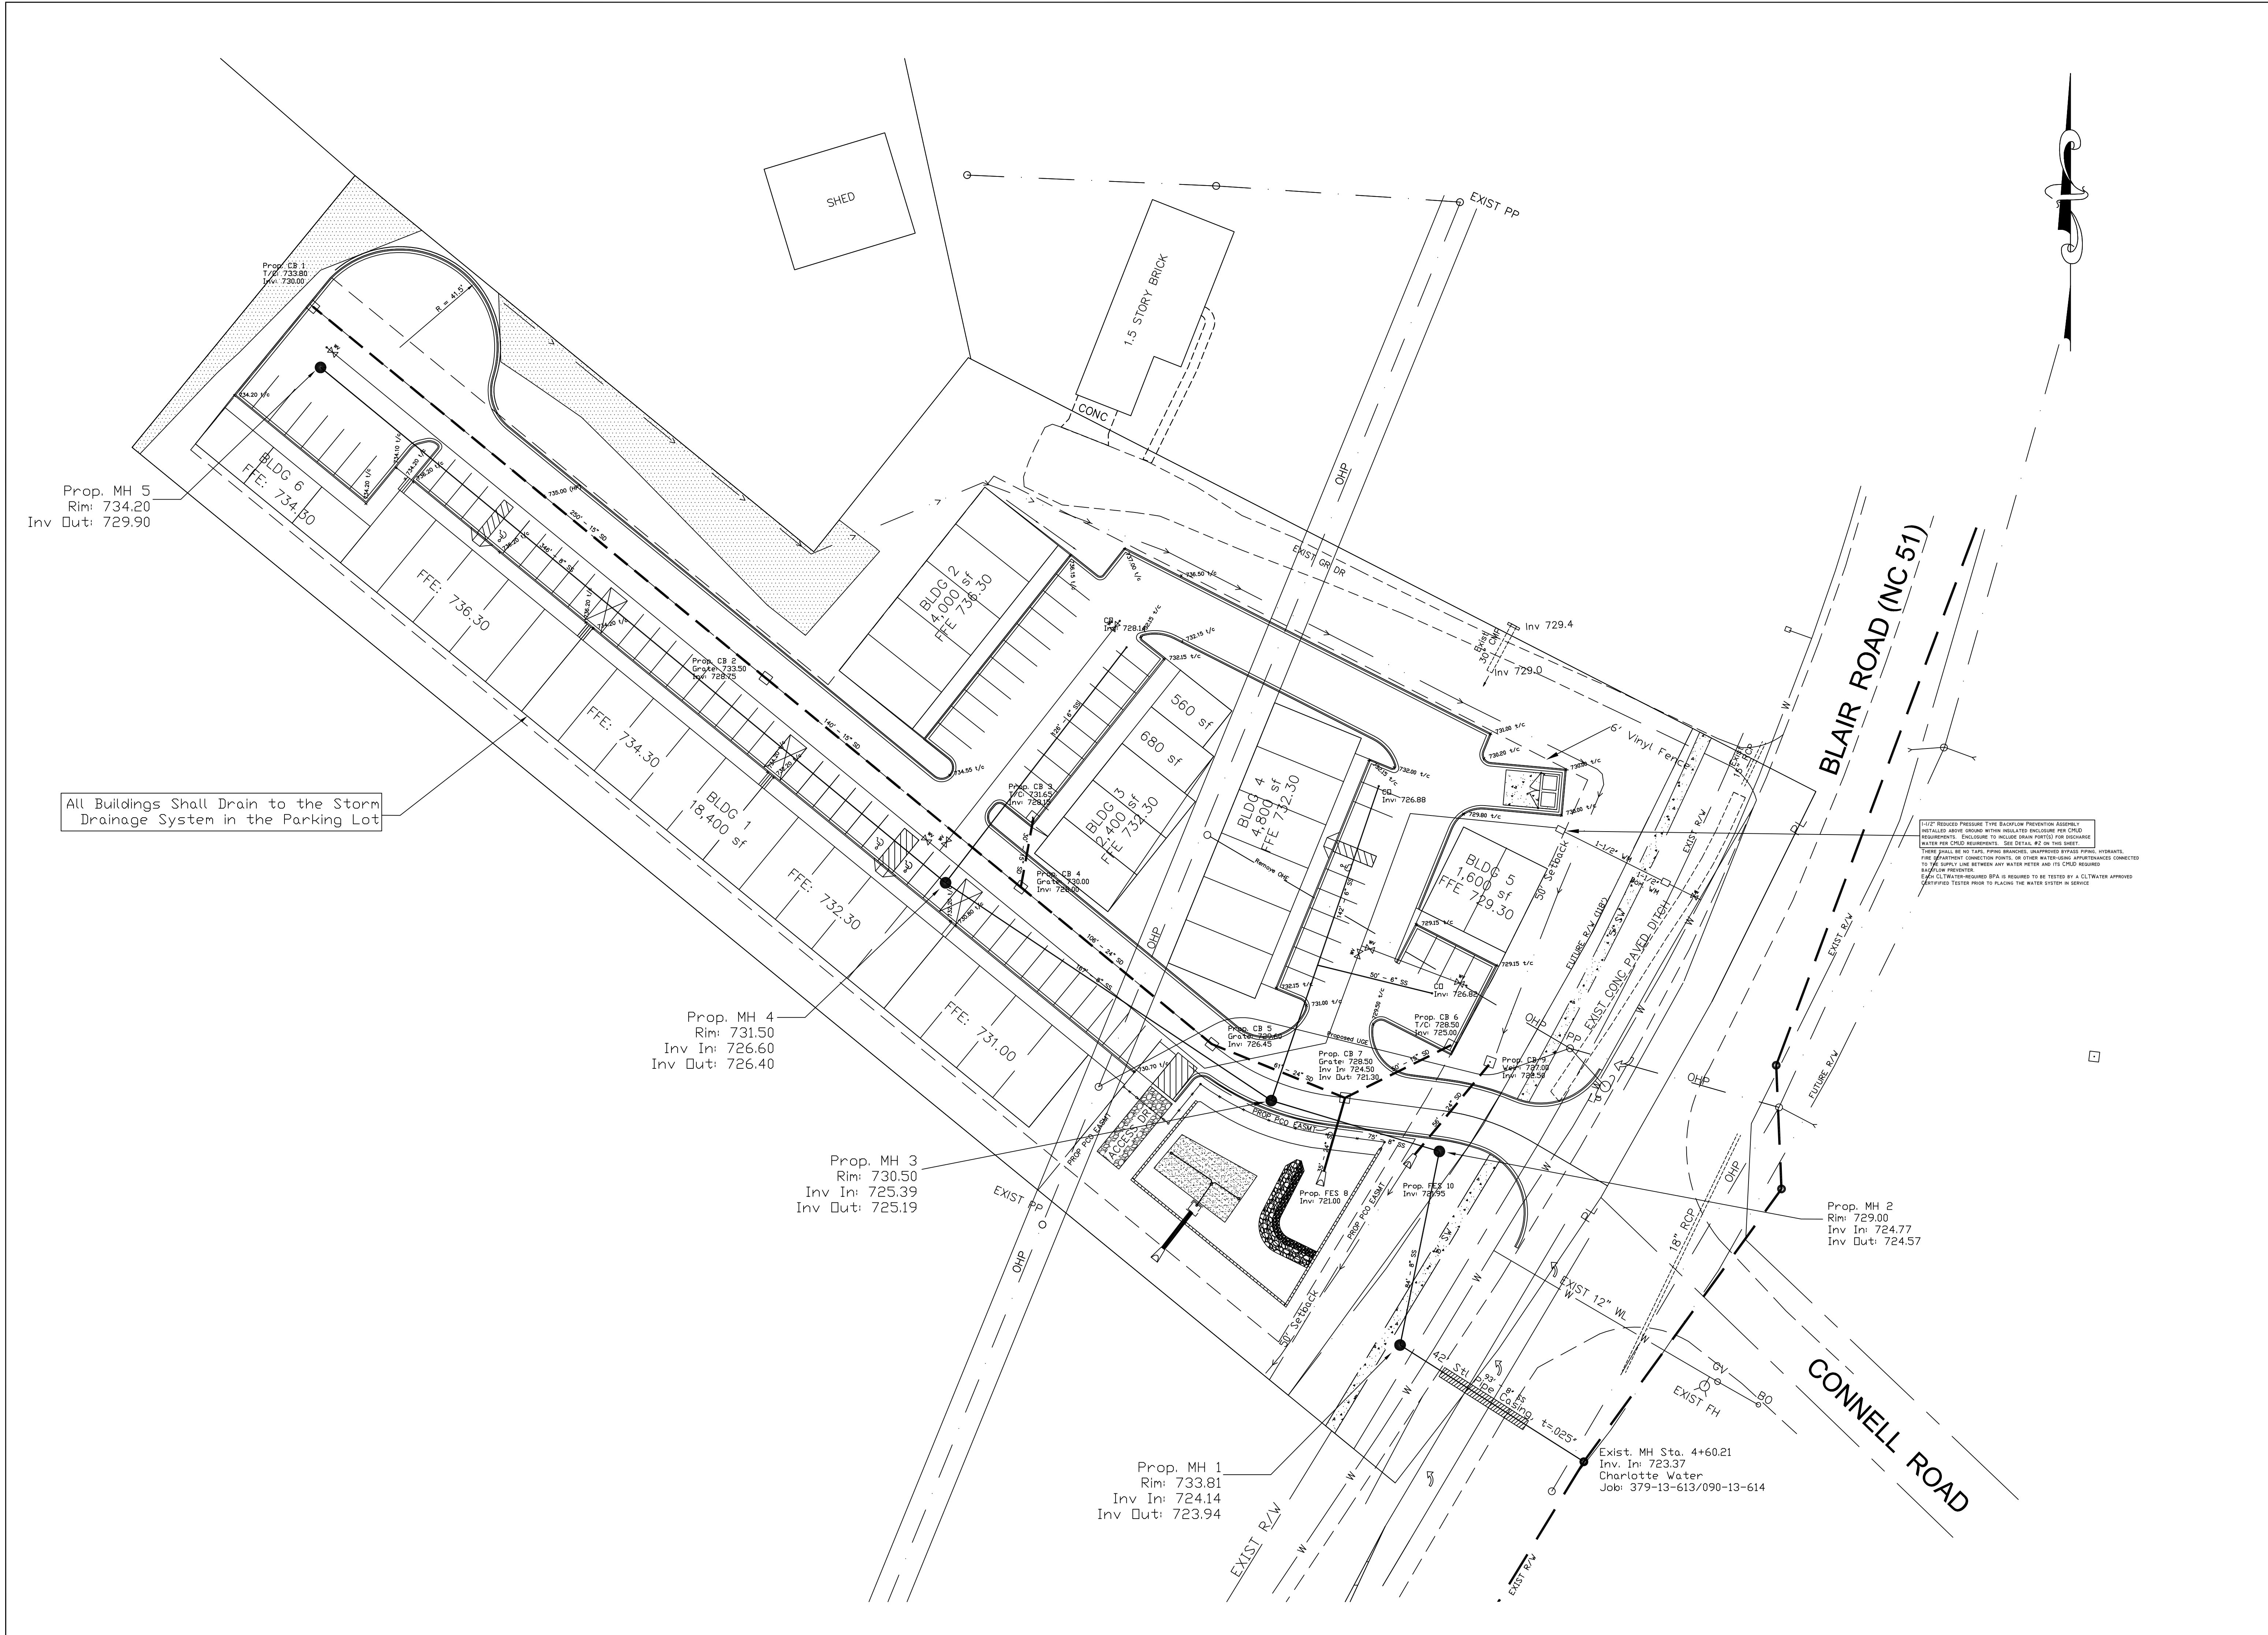


Revisions:		COMMENTS:
NO.	DATE:	

Engineer: **Denver Toler, PE**
5917 Tillery Drive
Charlotte, NC 28226
(704) 526-7994

SOUDER BUSINESS PARK
10821 BLAIR ROAD
MINT HILL, NC

GRADING & DRAINAGE PLAN

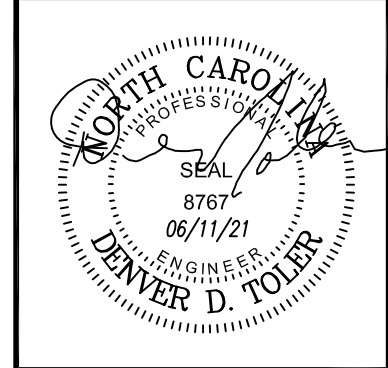


DRAWN BY: **RLM**

CHECKED BY: **DDT**

SCALE: **1" = 30'**






DATE: **11/05/18**

SHEET: **2**

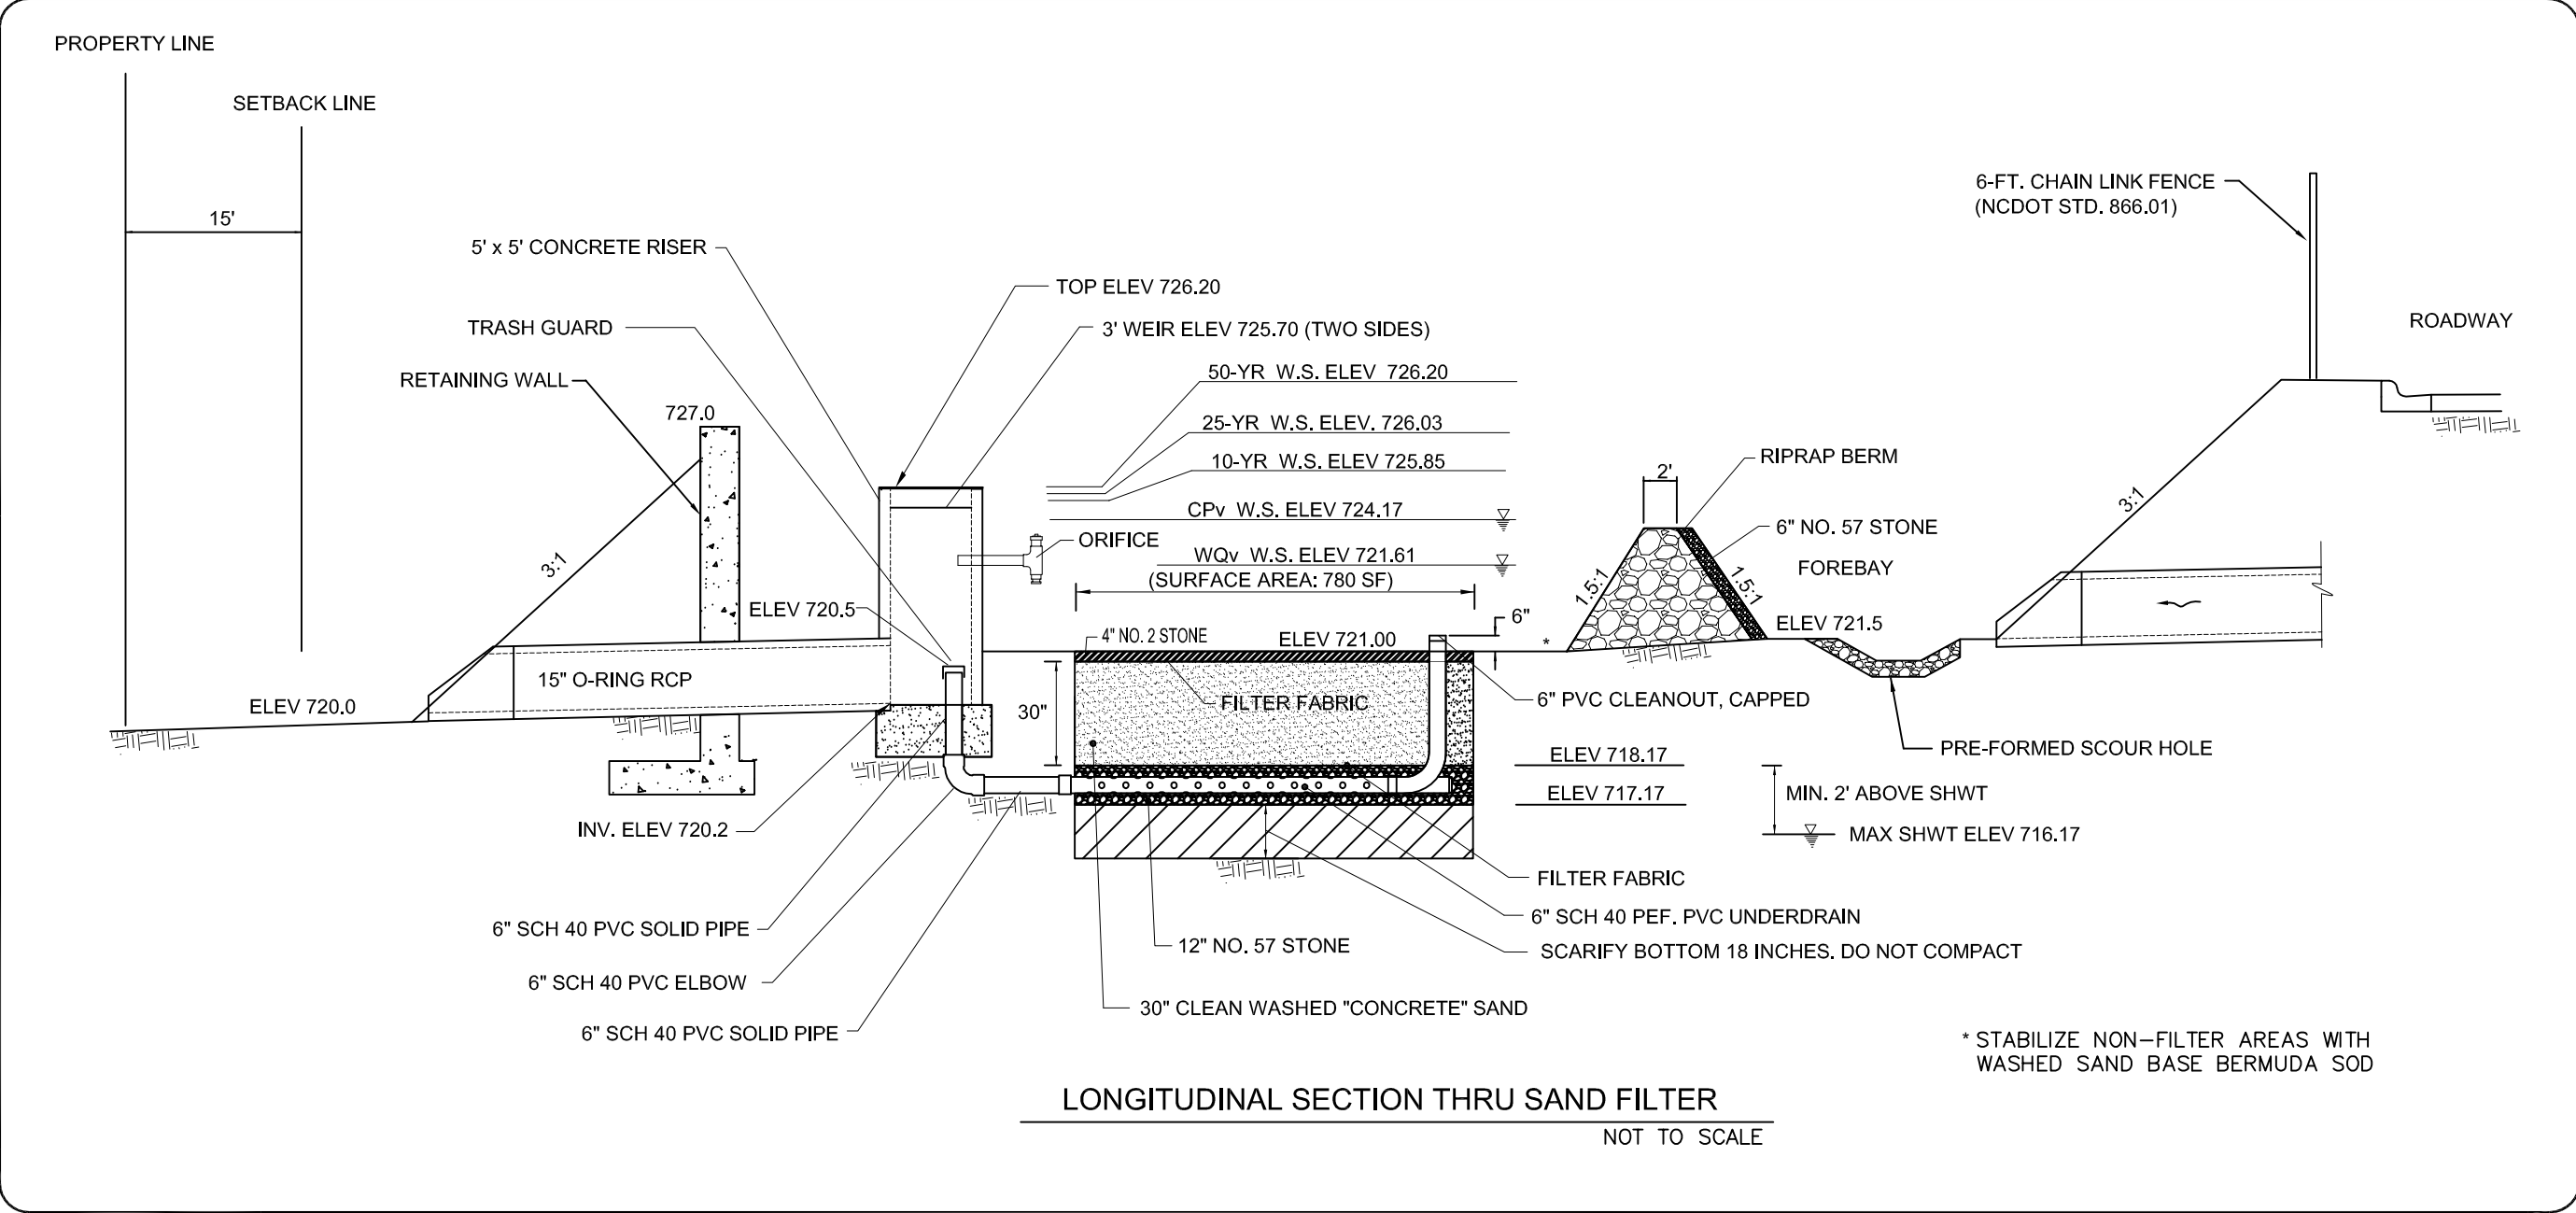


SITE ALLOWABLE BUA SUMMARY CHART		
SITE AREA	165,092	SF
ROADS / PARKING	39,253	SF
CURB & GUTTER	3,353	SF
SIDEWALK / CONCRETE PADS	5,655	SF
BUILDINGS	34,400	SF
ETC.	0	SF
TOTAL MAX SITE BUA	49.9 %	82,361 SF
NOTE THAT A BUA AS-BUILT SURVEY SHALL BE PROVIDED PRIOR TO THE ISSUANCE OF A C.O.		

BUA SUMMARY

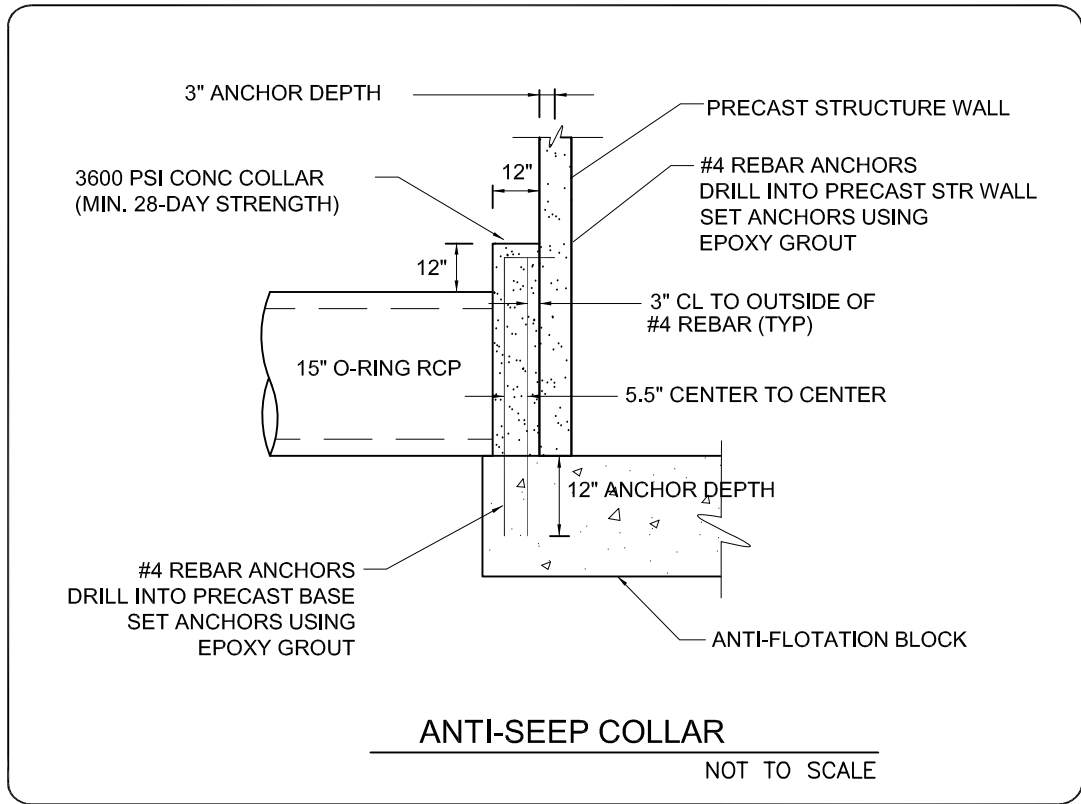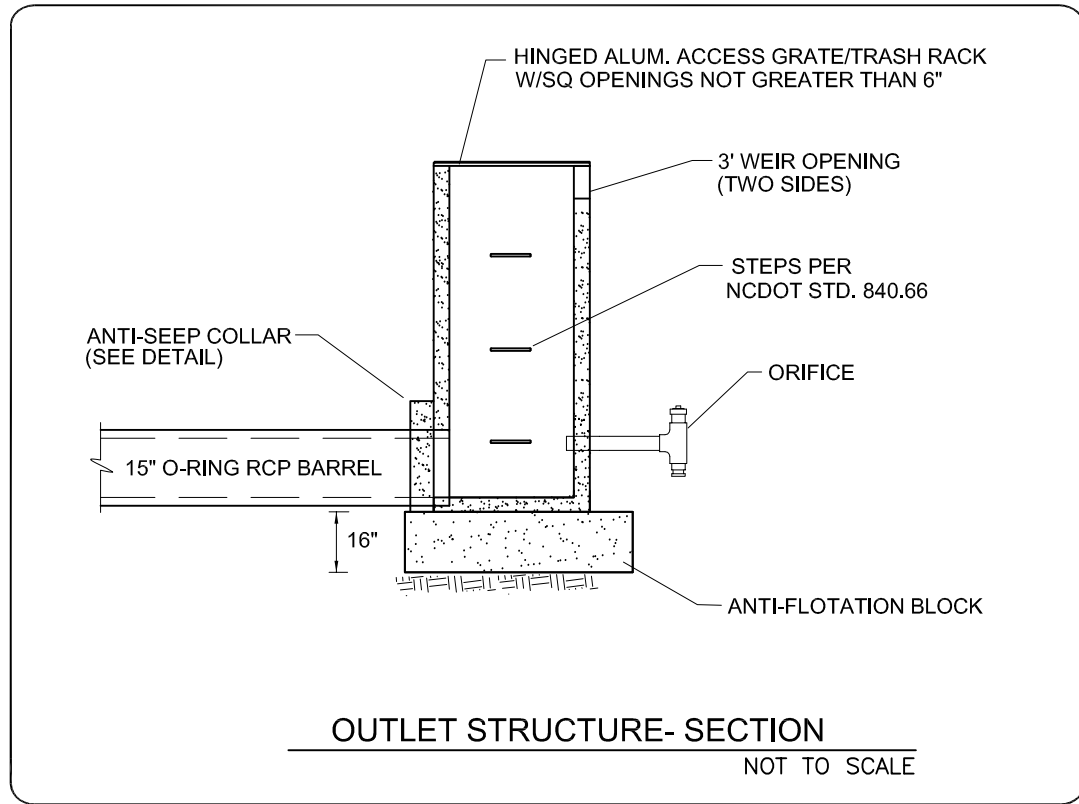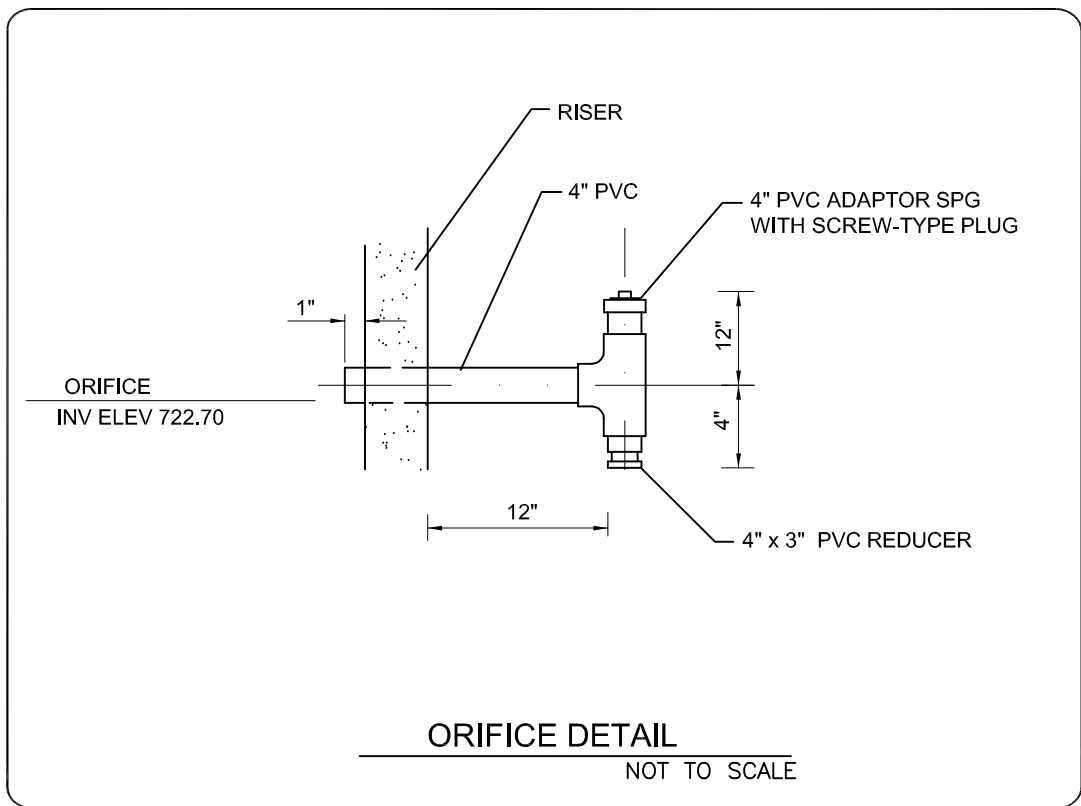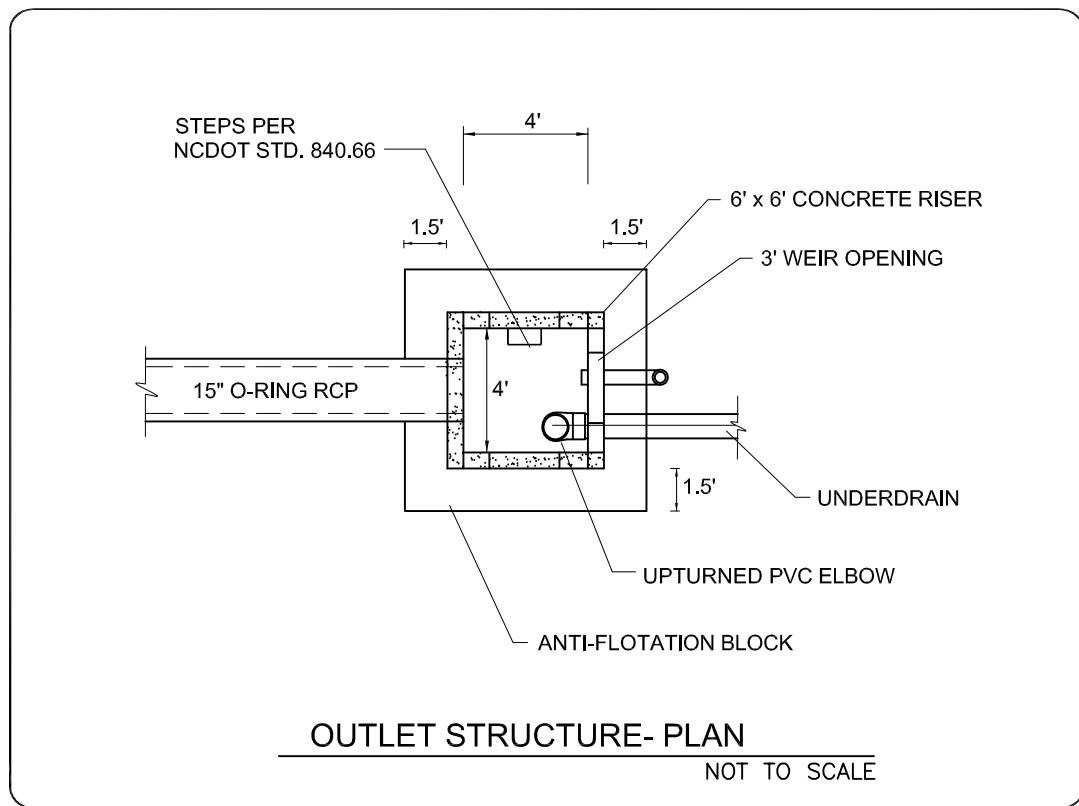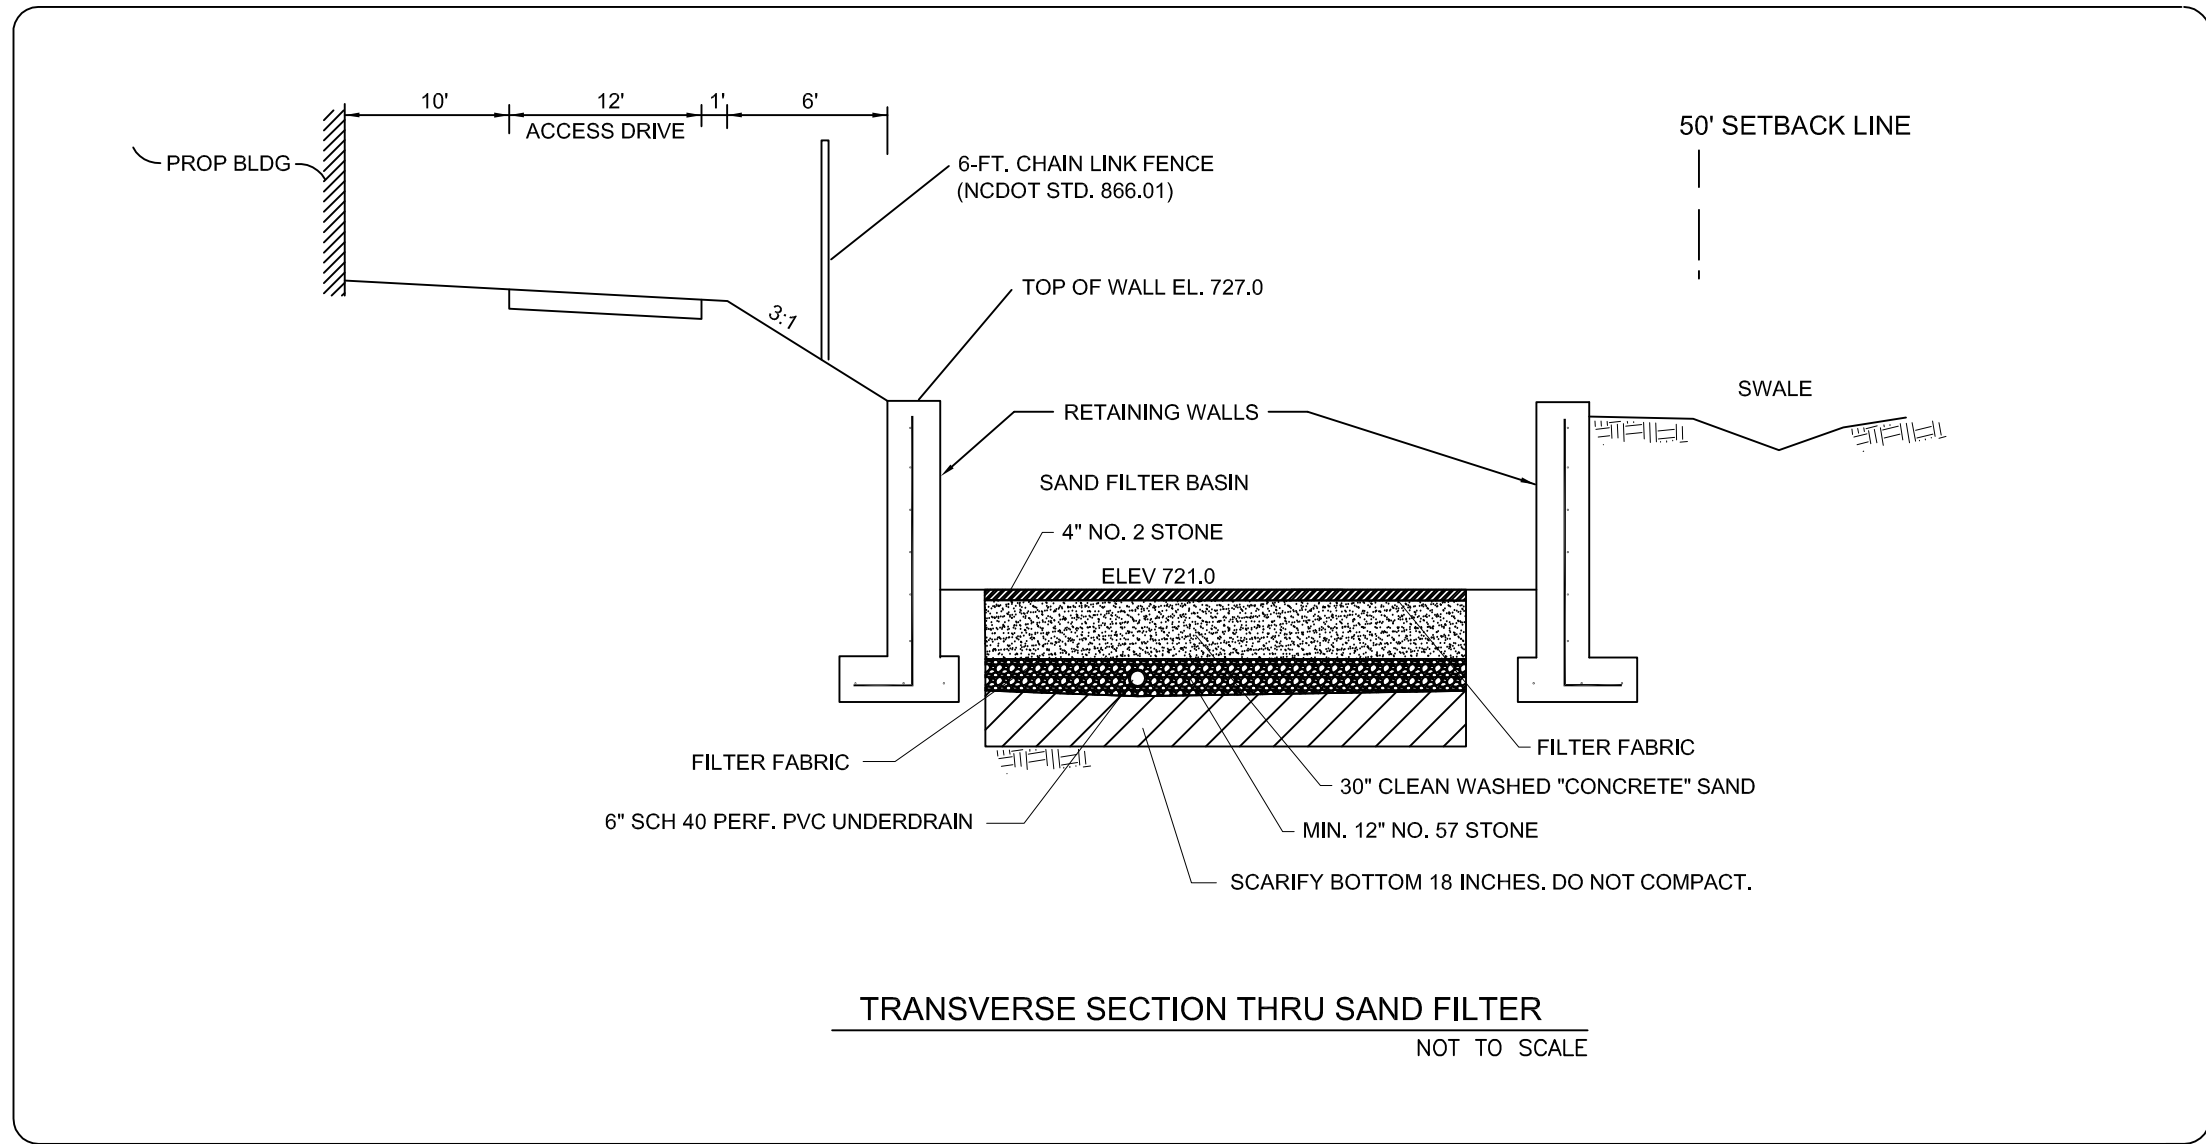

ENLARGED BMP PLAN

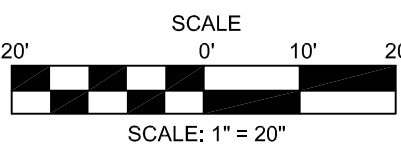

Revisions:	NO.	DATE:	COMMENTS:

Engineer:

Denver Toler, PE

5917 Tillery Drive
Charlotte, NC 28226
(704) 526-7994

SOUDER BUSINESS PARK
10821 BLAIR ROAD
MINT HILL, NC

BMP DETAILS



DRAWN BY:

RLM

CHECKED BY:

DDT

SCALE:

AS NOTED

DATE:

11/05/18


SHEET:

4

[illegible]

Engineer:
Denver Toler, PE
5917 Tillery Drive
Charlotte, NC 28226
(704) 526-7994

SOUDER BUSINESS PARK
 10821 BLAIR ROAD
 MINT HILL, NC
 TURN LANES

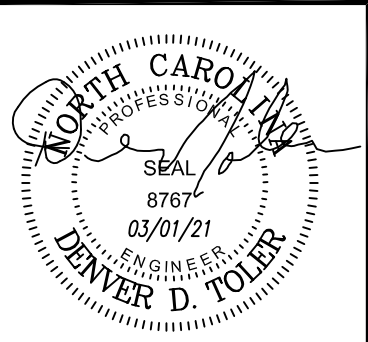


DRAWN BY:	RLM
CHECKED BY:	DDT

SCALE: 1"=30'

DATE: 11/05/18

SHEET: 5

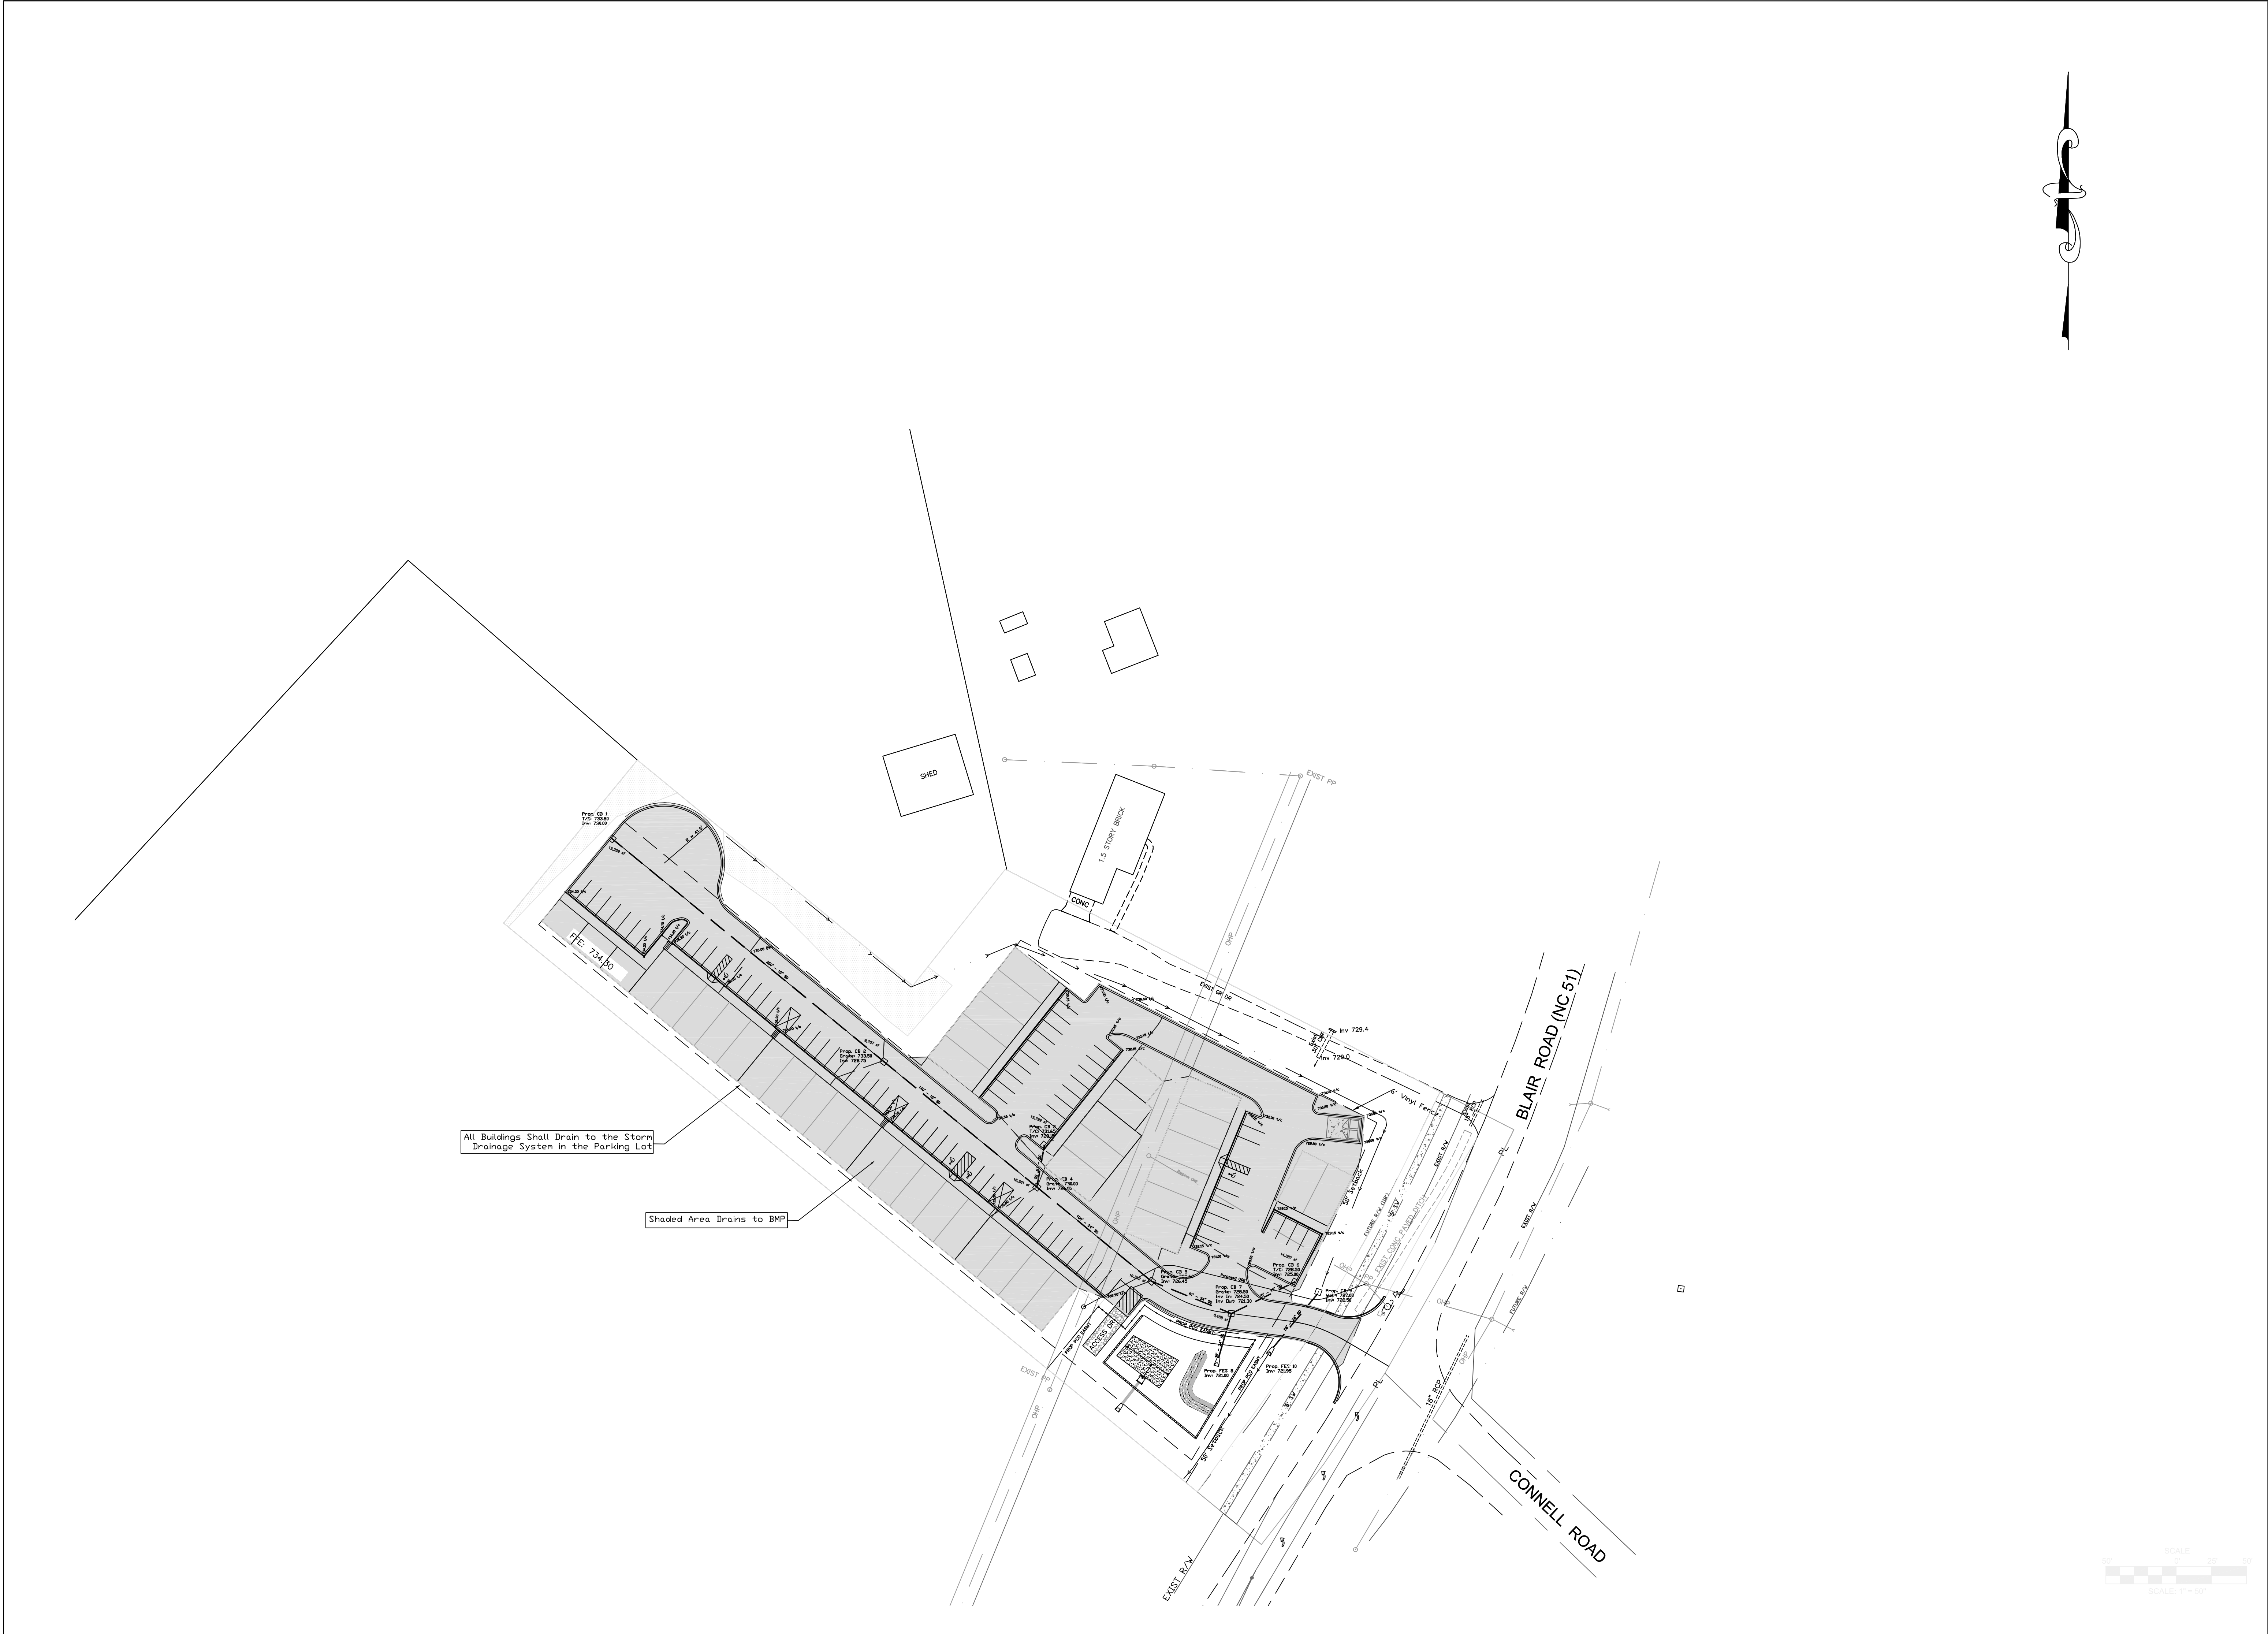


Revisions:		COMMENTS:
NO.	DATE:	

Engineer:
Denver Toler, PE
5917 Tillery Drive
Charlotte, NC 28226
(704) 526-7994

SOUDER BUSINESS PARK
BLAIR ROAD
Mint Hill, NC

IMPERVIOUS DRAINAGE AREA MAP

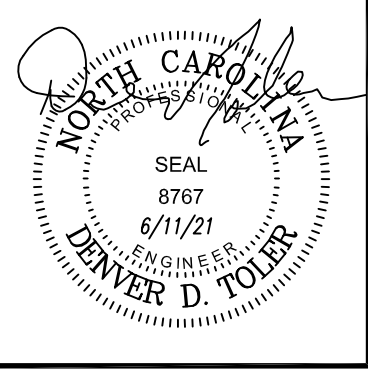

DRAWN BY:
RLM

CHECKED BY:
DDT

SCALE:
1" = 50'

DATE:
11/05/18

SHEET:
6

