



ALL DESIGNS, DRAWINGS AND SPECIFICATIONS DEPICTED ON THIS SHEET ARE THE PROPERTY OF R4 ARCHITECTURE, P.A. ANY UNAUTHORIZED USE OR REPRODUCTION IS SUBJECT TO LEGAL PROSECUTION. POSSESSION IN ANY FORM CONSTITUTES ACCEPTANCE OF THESE CONDITIONS. COPYRIGHT 2011

KEY	MANUFACTURER	MATERIAL	PRODUCT #	COLOR	NOTES
M 1	CARLISLE SYNTec SYSTEMS	PARAPET WALL COPING	SECUREEDGE 300	A-23 BONE WHITE	GALVANIZED, PRE-FINISHED, KYNAR 500, 24 GA
M 2	ALUCOBOND, FIRESTONE OR APPROVED EQUAL	ALUM. ARCH MTL PANELS	PVDF 2	BONE WHITE	CURTAIN WALL INSERT
B 1	TAYLOR CLAY PRODUCTS	FACE BRICK	WIRE CUT	COPPERTONE	RUNNING BOND FACE BRICK
B 2	TAYLOR CLAY PRODUCTS	FACE BRICK	WIRE CUT	PEARL GRAY	SOLDIER COURSE AND WAINSCOT
C 1	AWNNEY	CANOPY		RED	
S 1	SENERGY	STUCCO	CLASSIC	STARK WHITE	
SP 1	KAWNEER	1" SPANDREL PANELS		MATCH M-2 COLOR	TRANSOMS OF WINDOWS
O 1	KAWNEER	UPWARD SUCT DOOR		CLEAR ANODIZED	FIELD PAINT/MILDEW RESISTANT PAINT
AL 2	KAWNEER	ALUM. STOREFRONT		CLEAR ANODIZED	INSTALL CLOSURE PLATES ON BACK OF ALL JAMB PIECES
AL 2	KAWNEER	ALUM. CURTAIN WALL SYSTEM		CLEAR ANODIZED	INSTALL CLOSURE PLATES ON BACK OF ALL JAMB PIECES

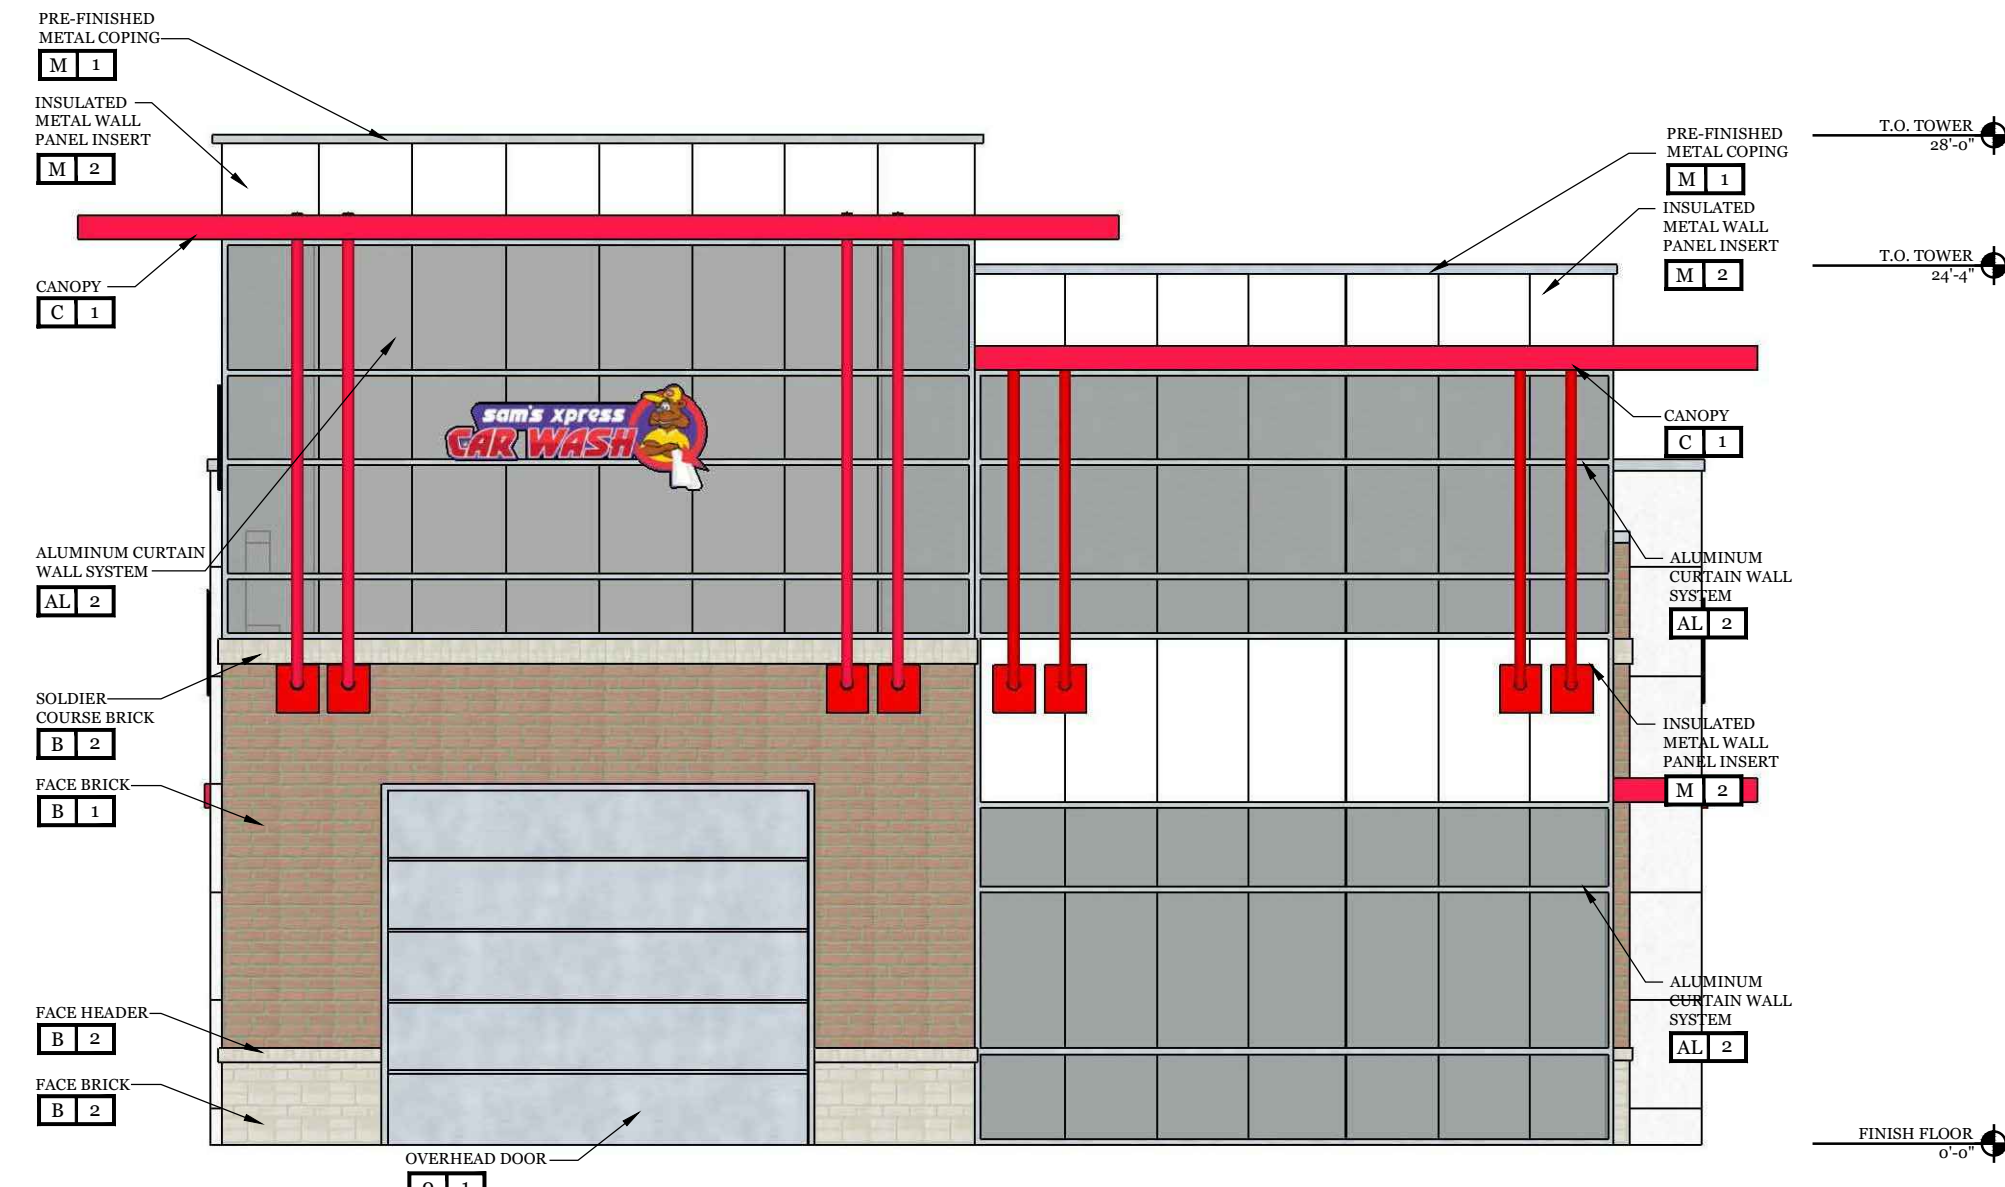


1 North Elevation

3/16" = 1'-0"

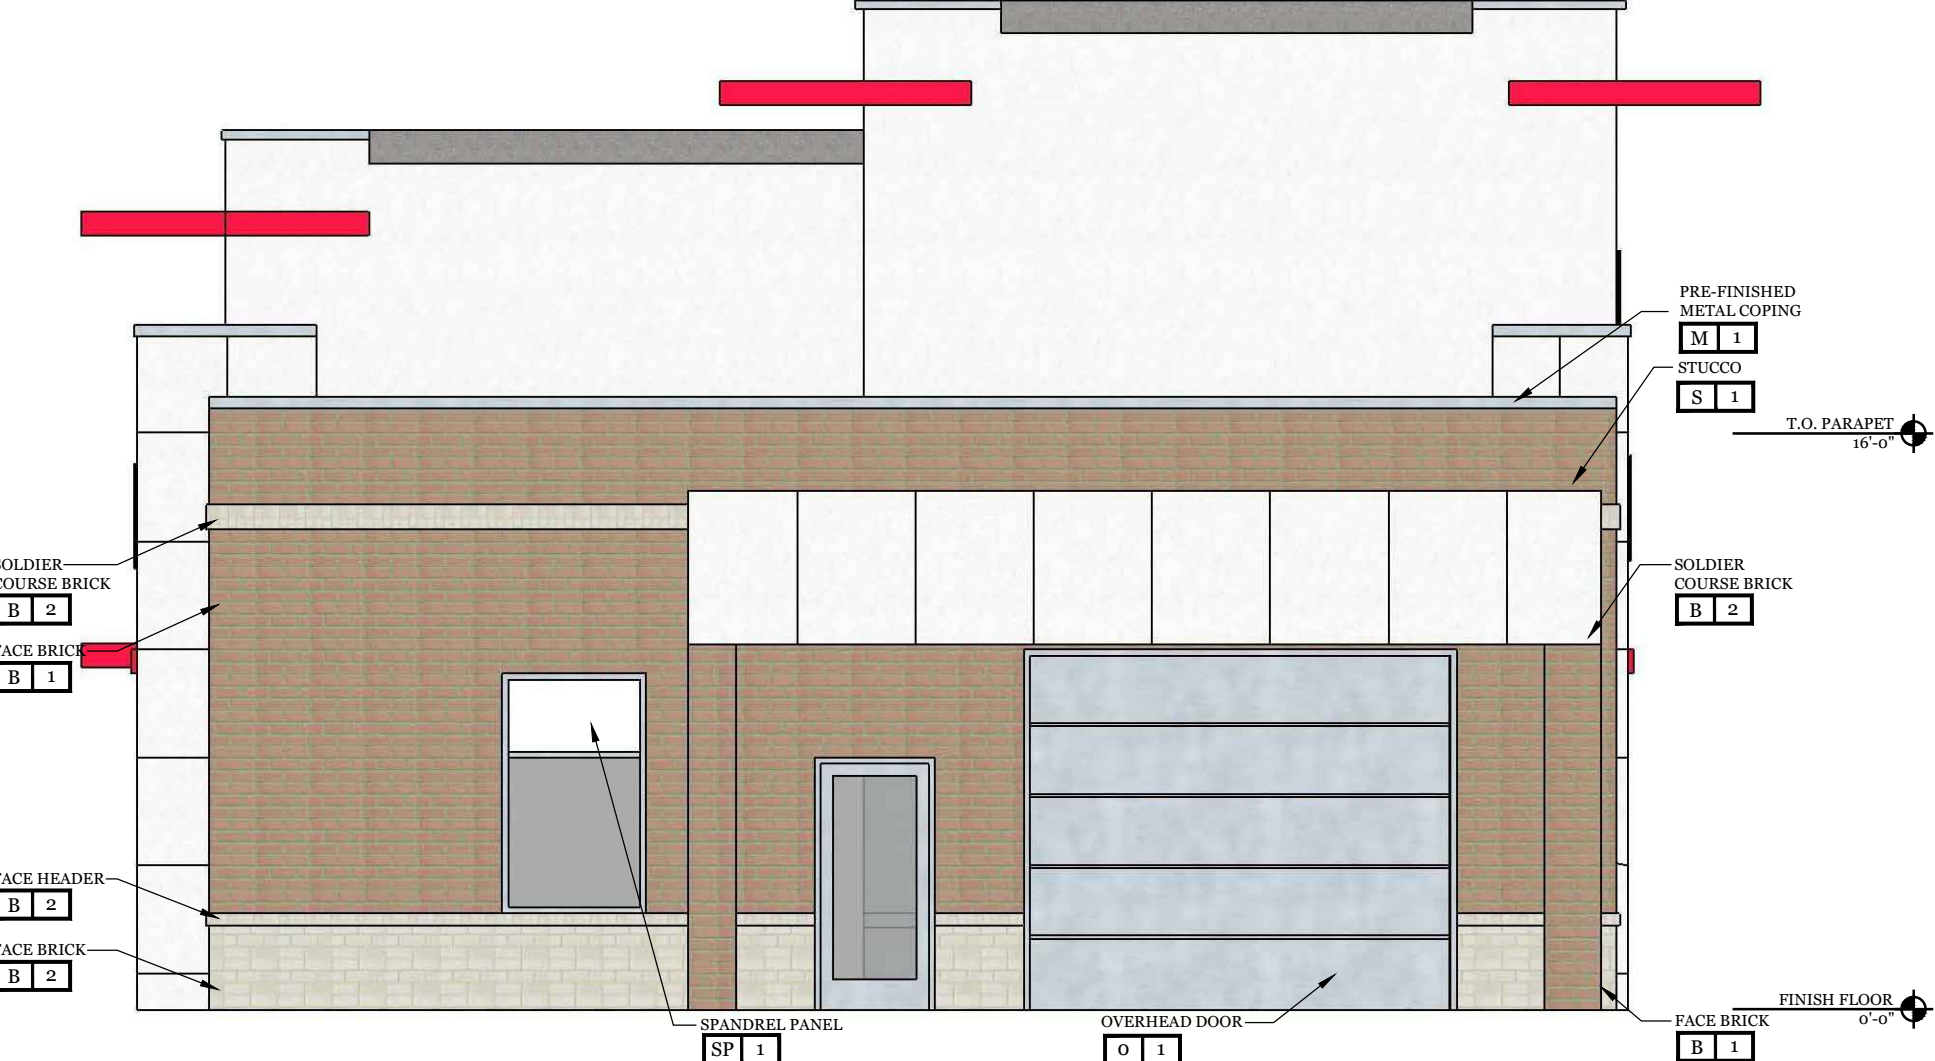


2 South Elevation

3/16" = 1'-0"

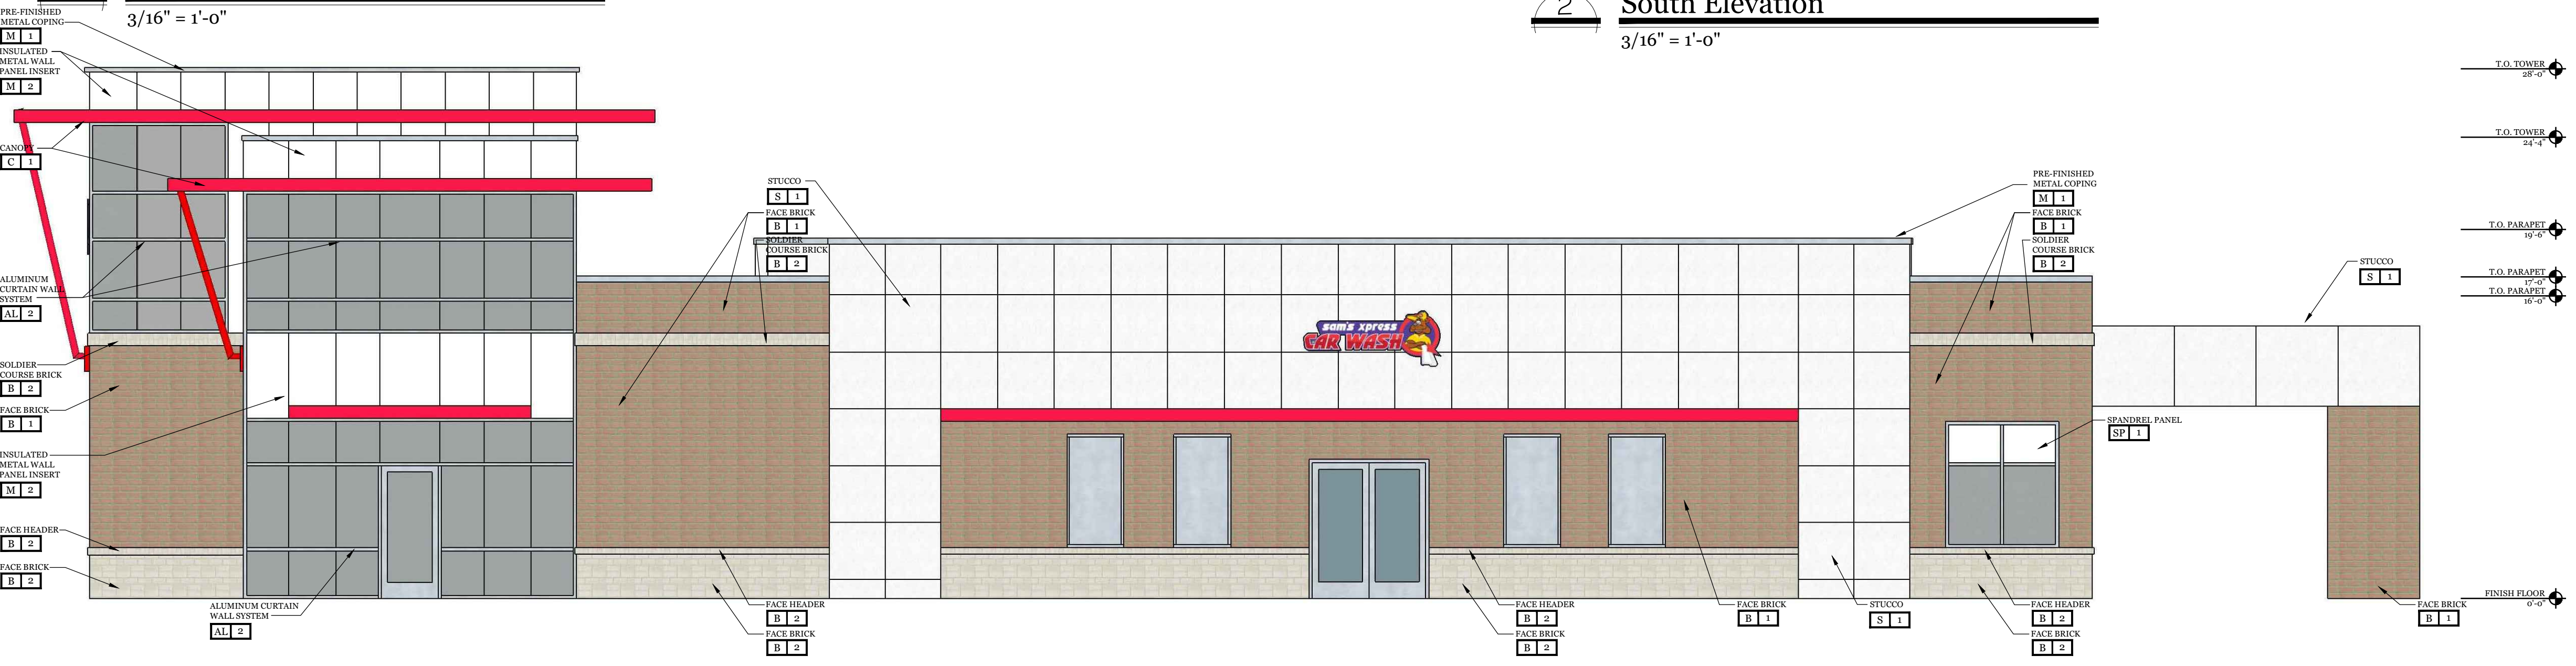

3 West Elevation

3/16" = 1'-0"

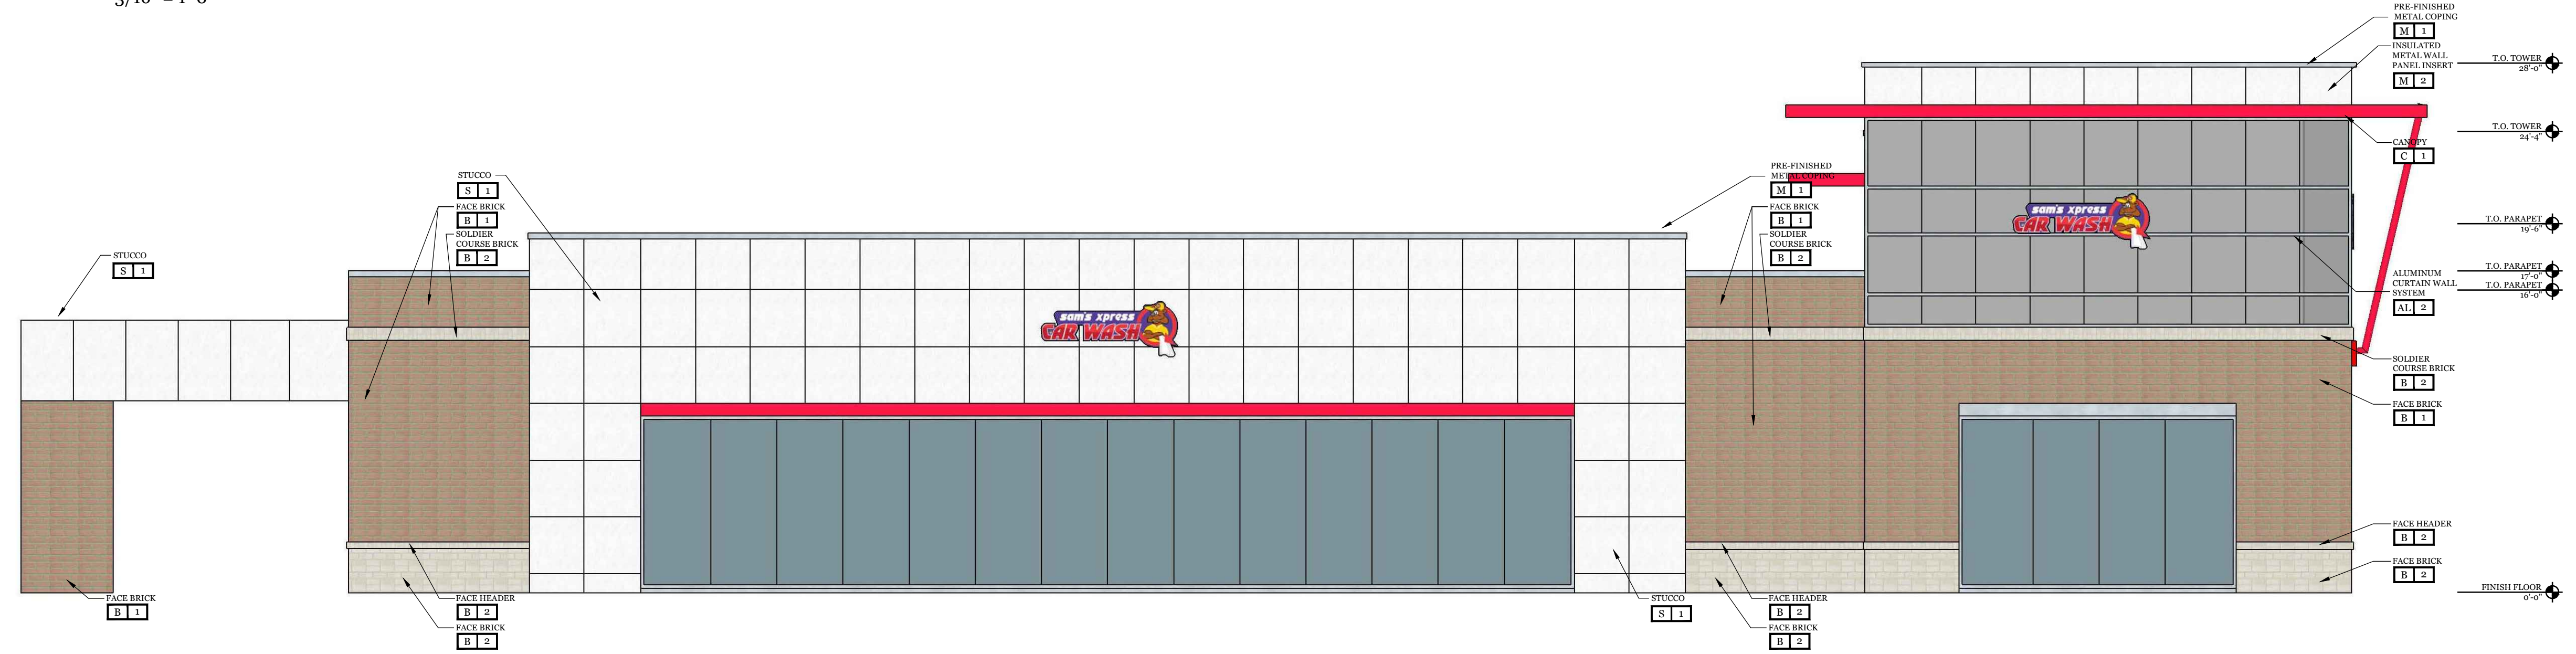

4 East Elevation

3/16" = 1'-0"

Project

Sam's Express Car Wash
Wake Forest, NC

Owner

Sam's Mart
793 Council Place
Suite 200
Matthews, NC 28105



124 Floyd Smith Dr
Suite 375
Charlotte, NC 28262
Tel - 704 - 688-7500

7301 Rivers Avenue
Suite 188
North Charleston, SC 29406
Tel - 843 - 531-6848

www.R4architecture.com

Revision Date

Drawn By ERK
Checked By MJR
Issue Date 12/03/15
Project No 150308

Sheet Title
Building Elevations

Sheet Number
A201