



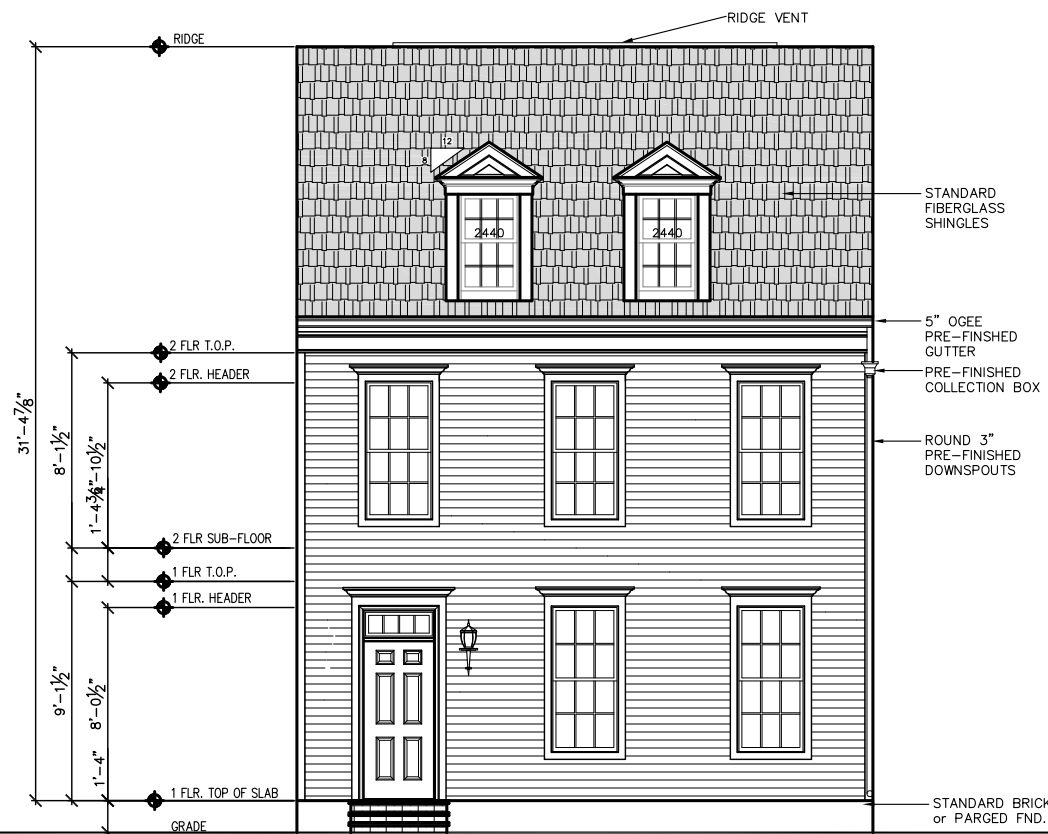


S1 FRONT ELEVATION
SCALE 1/8" = 1'

NOTE:
LOW E GLASS WILL BE USED
ON ALL WINDOWS PER CODE.

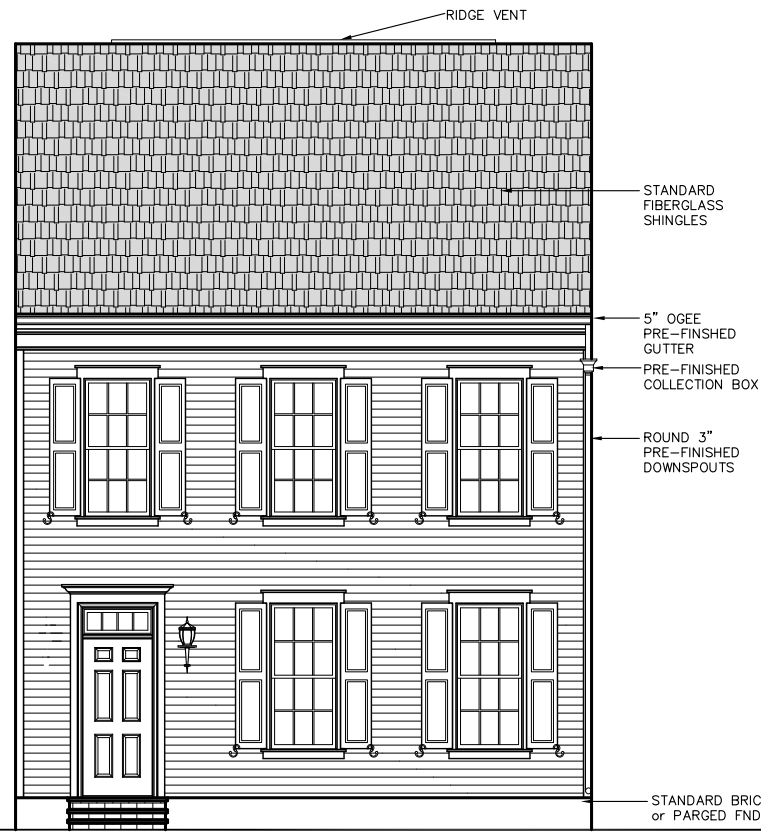


S2 FRONT ELEVATION
SCALE 1/8" = 1'

NOTE:
LOW E GLASS WILL BE USED
ON ALL WINDOWS PER CODE.

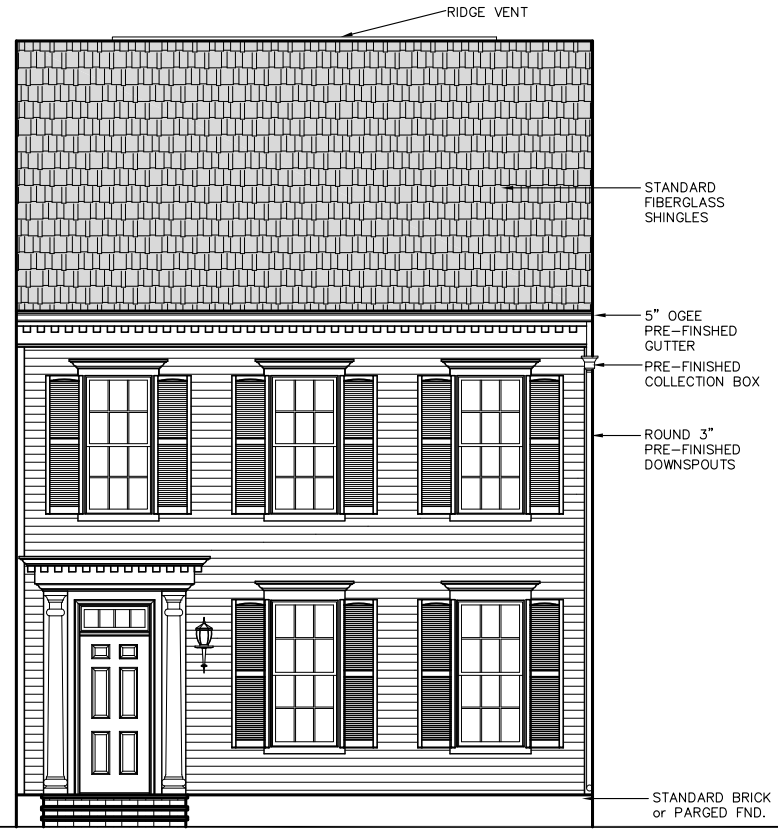

S3 FRONT ELEVATION
SCALE 1/8" = 1'

NOTE:
LOW E GLASS WILL BE USED
ON ALL WINDOWS PER CODE.

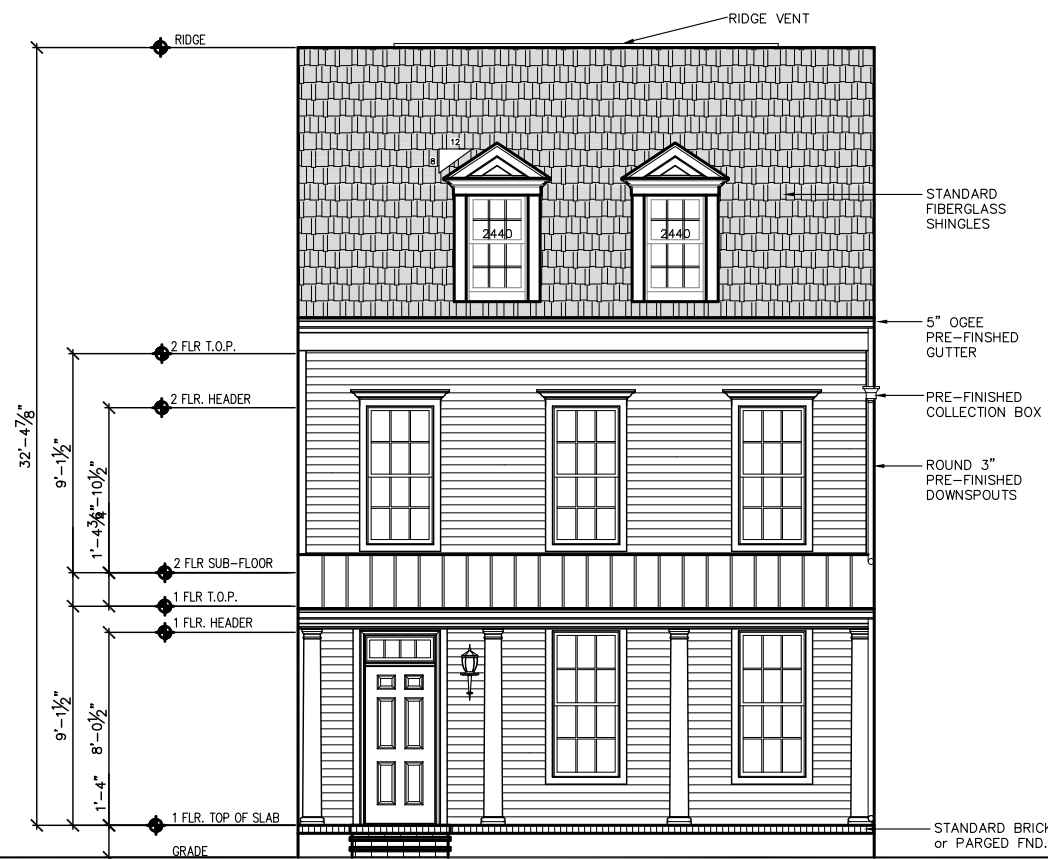


S1p FRONT ELEVATION
SCALE 1/8" = 1'

NOTE:
LOW E GLASS WILL BE USED
ON ALL WINDOWS PER CODE.



S2p FRONT ELEVATION
SCALE 1/8" = 1'

NOTE:
LOW E GLASS WILL BE USED
ON ALL WINDOWS PER CODE.

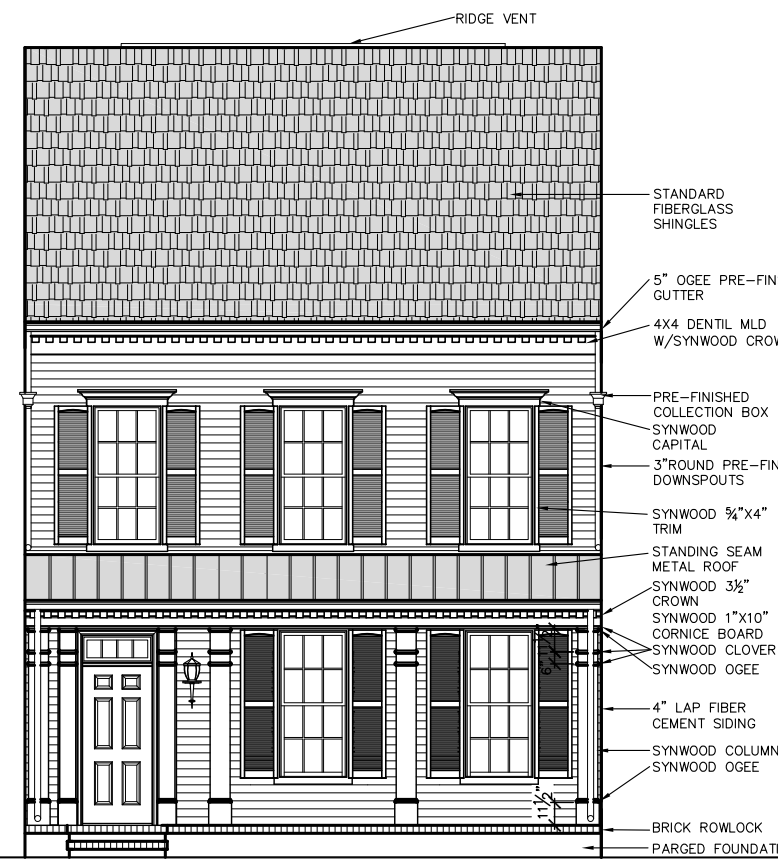

S3p FRONT ELEVATION
SCALE 1/8" = 1'

NOTE:
LOW E GLASS WILL BE USED
ON ALL WINDOWS PER CODE.

MEETING STREET HOMES & COMMUNITIES

1930 Abbot Street, Suite 400 Charlotte, North
Carolina 28203
Office 704-714-3070 Fax 704-714-3071

MODEL

BORDEAUX

VERSION

A1.0

DRAWN BY

SED


DATE DRAWN/REVISIONS

SHEET NO.

A5.0

THESE PLANS ARE THE SOLE
PROPERTY OF MEETING STREET
COMPANIES AND ARE PROTECTED
UNDER THE FEDERAL COPYRIGHT
LAWS.


P:\MS Companies\FLOOR PLANS\Floor Plans - TH Master Series\Bordeaux\Bordeaux A5.0.dwg, 4/4/2016 9:27:52 AM, Adobe PDF

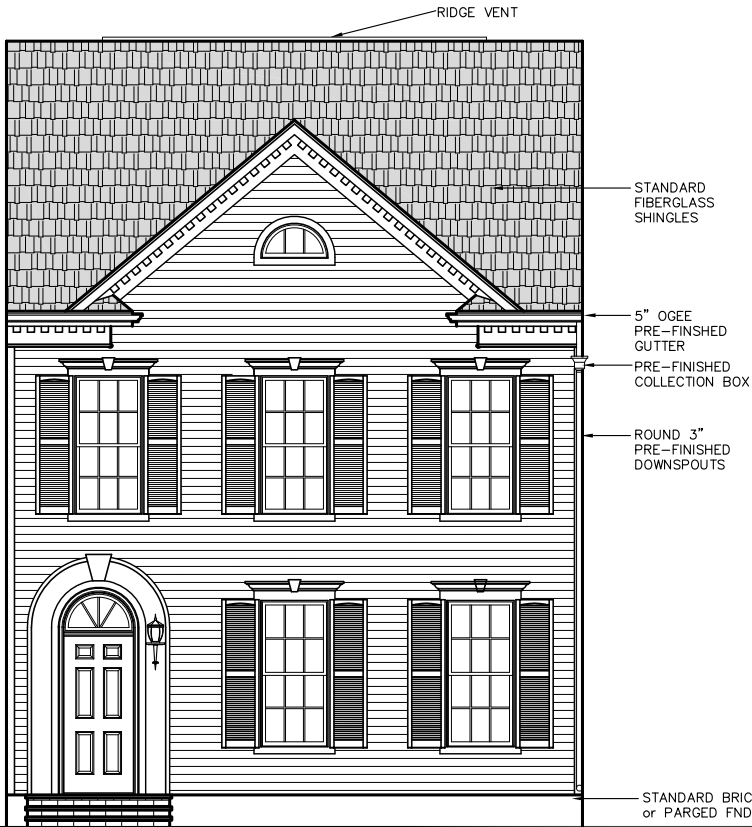

S4g FRONT ELEVATION
ADAMS

SCALE 1/8" = 1'

NOTE:
LOW E GLASS WILL BE USED
ON ALL WINDOWS PER CODE.

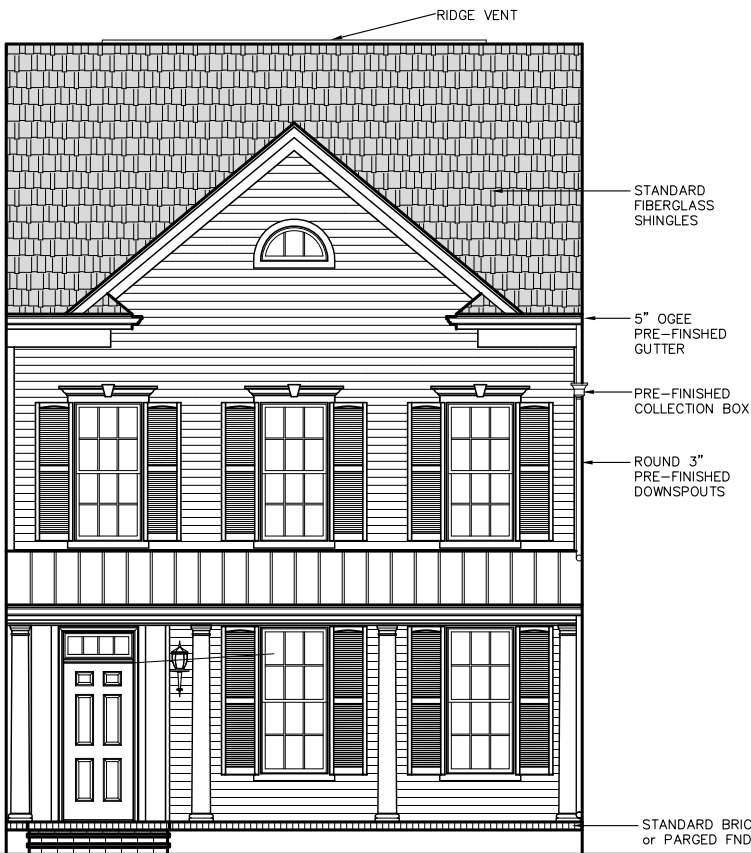

S4pg FRONT ELEVATION
ADAMS

SCALE 1/8" = 1'

NOTE:
LOW E GLASS WILL BE USED
ON ALL WINDOWS PER CODE.

MEETING STREET
HOMES & COMMUNITIES

1930 Abbot Street, Suite 400 Charlotte, North
Carolina 28203
Office 704-714-3070 Fax 704-714-3071

MODEL

BORDEAUX

VERSION
A1.0

DRAWN BY
SED

DATE DRAWN/REVISIONS

SHEET NO.

A5.1

THESE PLANS ARE THE SOLE
PROPERTY OF MEETING STREET
COMPANIES AND ARE PROTECTED
UNDER THE FEDERAL COPYRIGHT
LAWS.

P:\MS Companies\FLOOR PLANS\Floor Plans - TH Master Series\Community Specific\Antiquity\ELEV Master Series.dwg, 4/4/2016 9:18:52 AM, Adobe PDF



BUILDING FRONT ELEVATION

NOTE: SEE INDIVIDUAL
PLANS/ELEVATIONS
FOR DETAILS

1930 Abbott Street
Suite 400
Charlotte, North Carolina
28203
Office 704-714-3080
Fax 704-714-3071

MODEL

Brighton Park example

VERSION
APR. 4, 2016

DRAWN BY
AJL

SHEET NO.

A2.0

THESE PLANS ARE THE SOLE
PROPERTY OF MEETING STREET
COMPANIES AND ARE PROTECTED
UNDER THE FEDERAL COPYRIGHT
LAWS.

P:\MS Companies\FLOOR PLANS\Floor Plans - TH Master Series\Community Specific\Antiquity\LEV Master Series.dwg, 4/4/2016 9:10:24 AM, Adobe PDF



BUILDING FRONT ELEVATION

SCALE 1/8" = 1'

NOTE: SEE INDIVIDUAL
PLANS/ELEVATIONS
FOR DETAILS

1930 Abbott Street
Suite 400
Charlotte, North Carolina
28203
Office 704-714-3080
Fax 704-714-3071

MODEL

Brighton Park example

VERSION
April 4, 2016


DRAWN BY
AJL

SHEET NO.

A2.0

THESE PLANS ARE THE SOLE
PROPERTY OF MEETING STREET
COMPANIES AND ARE PROTECTED
UNDER THE FEDERAL COPYRIGHT
LAWS.

P:\MS Companies\FLOOR PLANS\Floor Plans - TH Master Series\Community Specific\Antiquity\LEV Master Series.dwg, 4/4/2016 9:12:30 AM, Adobe PDF

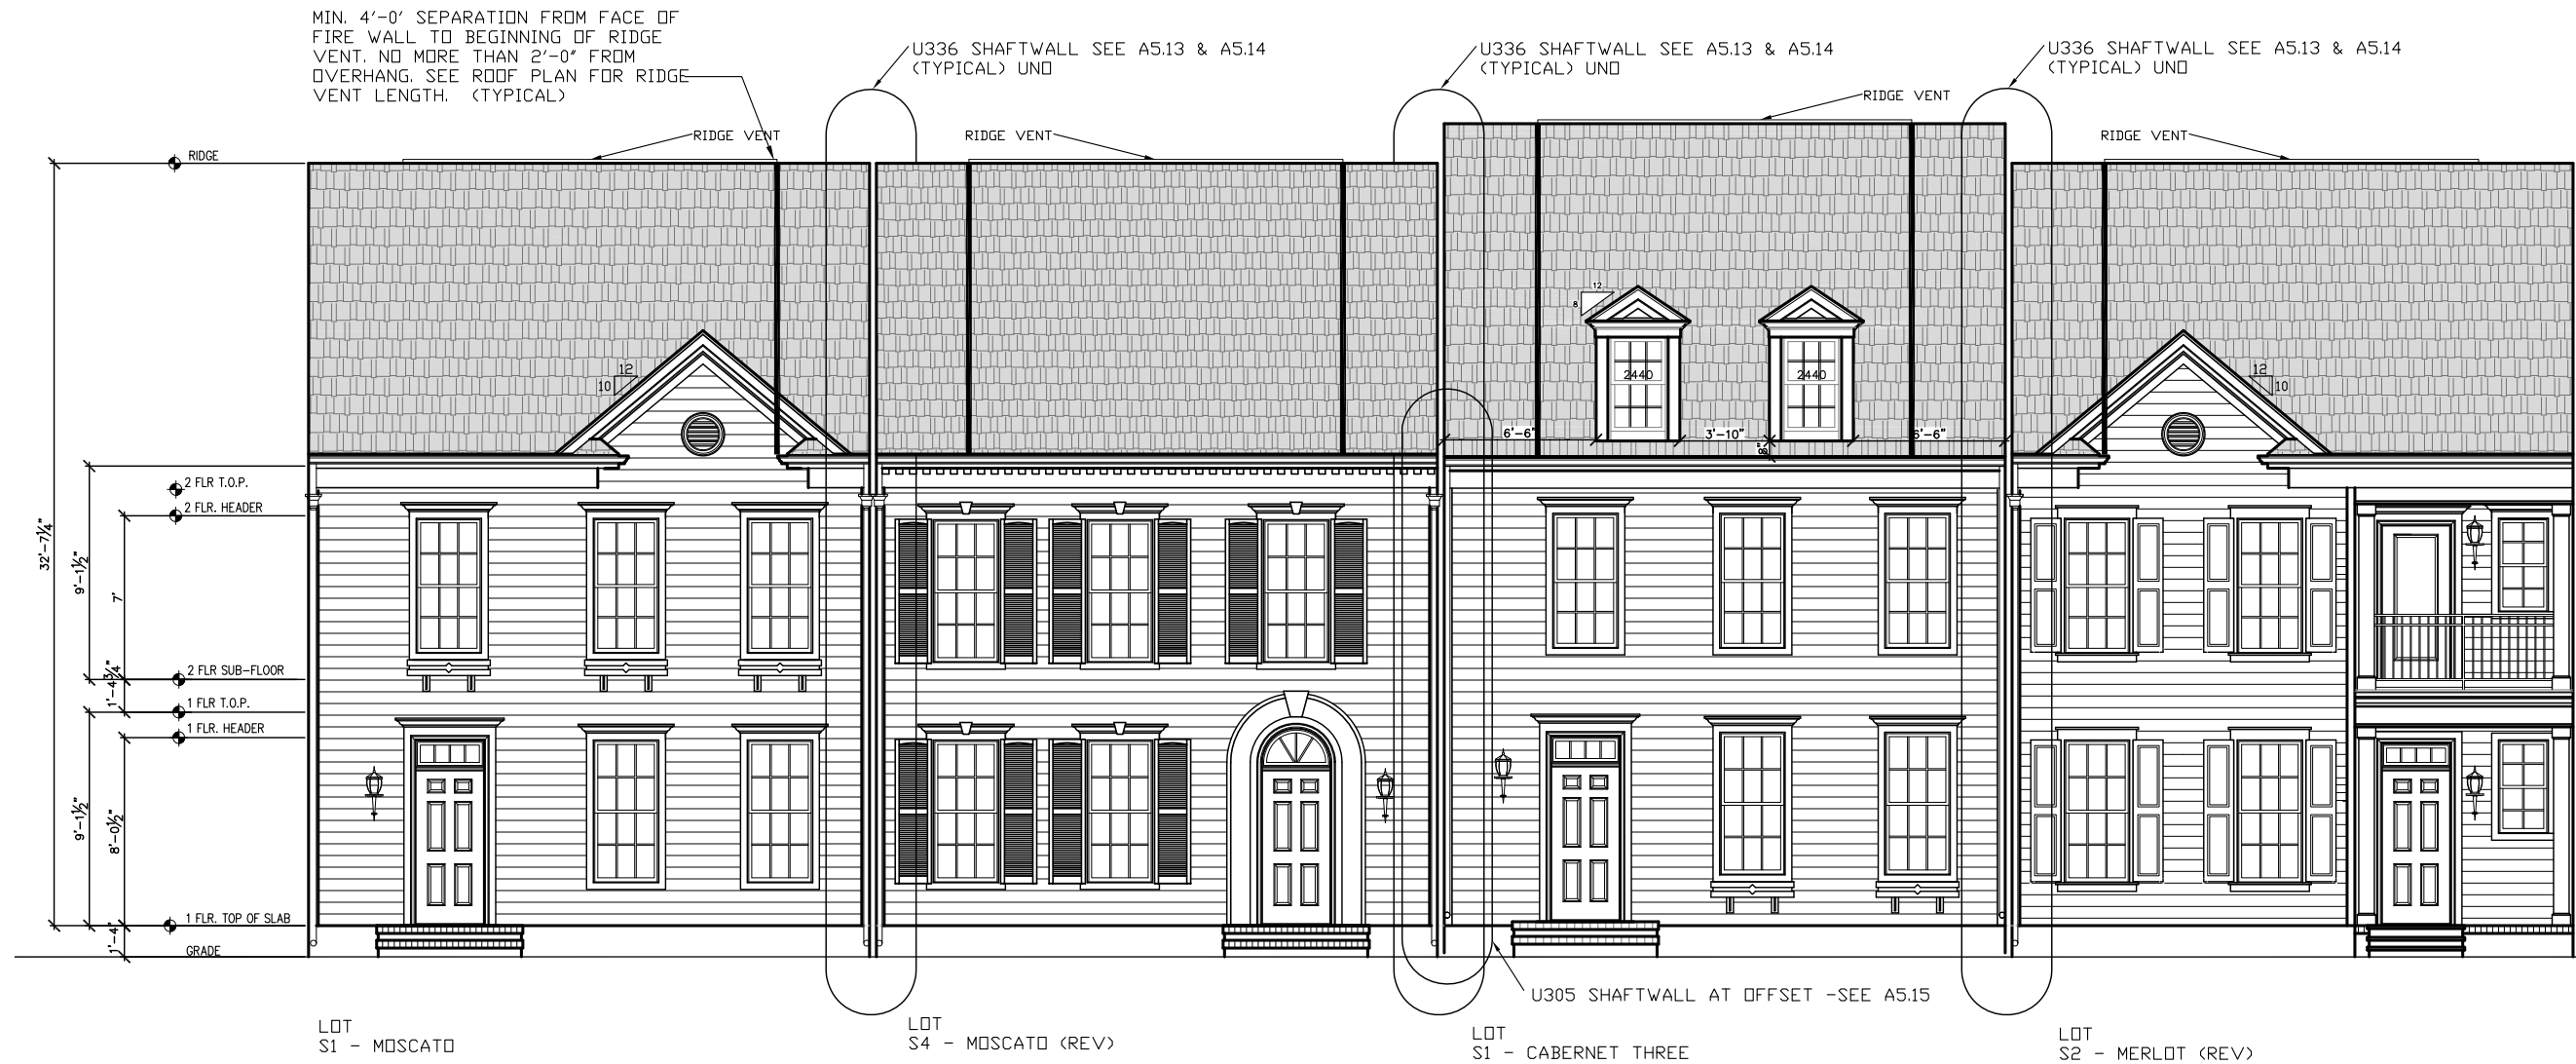

BUILDING FRONT ELEVATION

SCALE 1/8" = 1'

NOTE: SEE INDIVIDUAL PLANS/ELEVATIONS FOR DETAILS

1930 Abbott Street
Suite 400
Charlotte, North Carolina
28203
Office 704-714-3080
Fax 704-714-3071

MODEL

Brighton Park example

VERSION
April. 4, 2016



DRAWN BY
AJL

SHEET NO.

A2.0

THESE PLANS ARE THE SOLE
PROPERTY OF MEETING STREET
COMPANIES AND ARE PROTECTED
UNDER THE FEDERAL COPYRIGHT
LAWS.

P:\MS Companies\FLOOR PLANS\Floor Plans - TH - Urban\Unit Emory\EMORY A5.0.dwg, 4/4/2016 9:34:50 AM, Adobe PDF

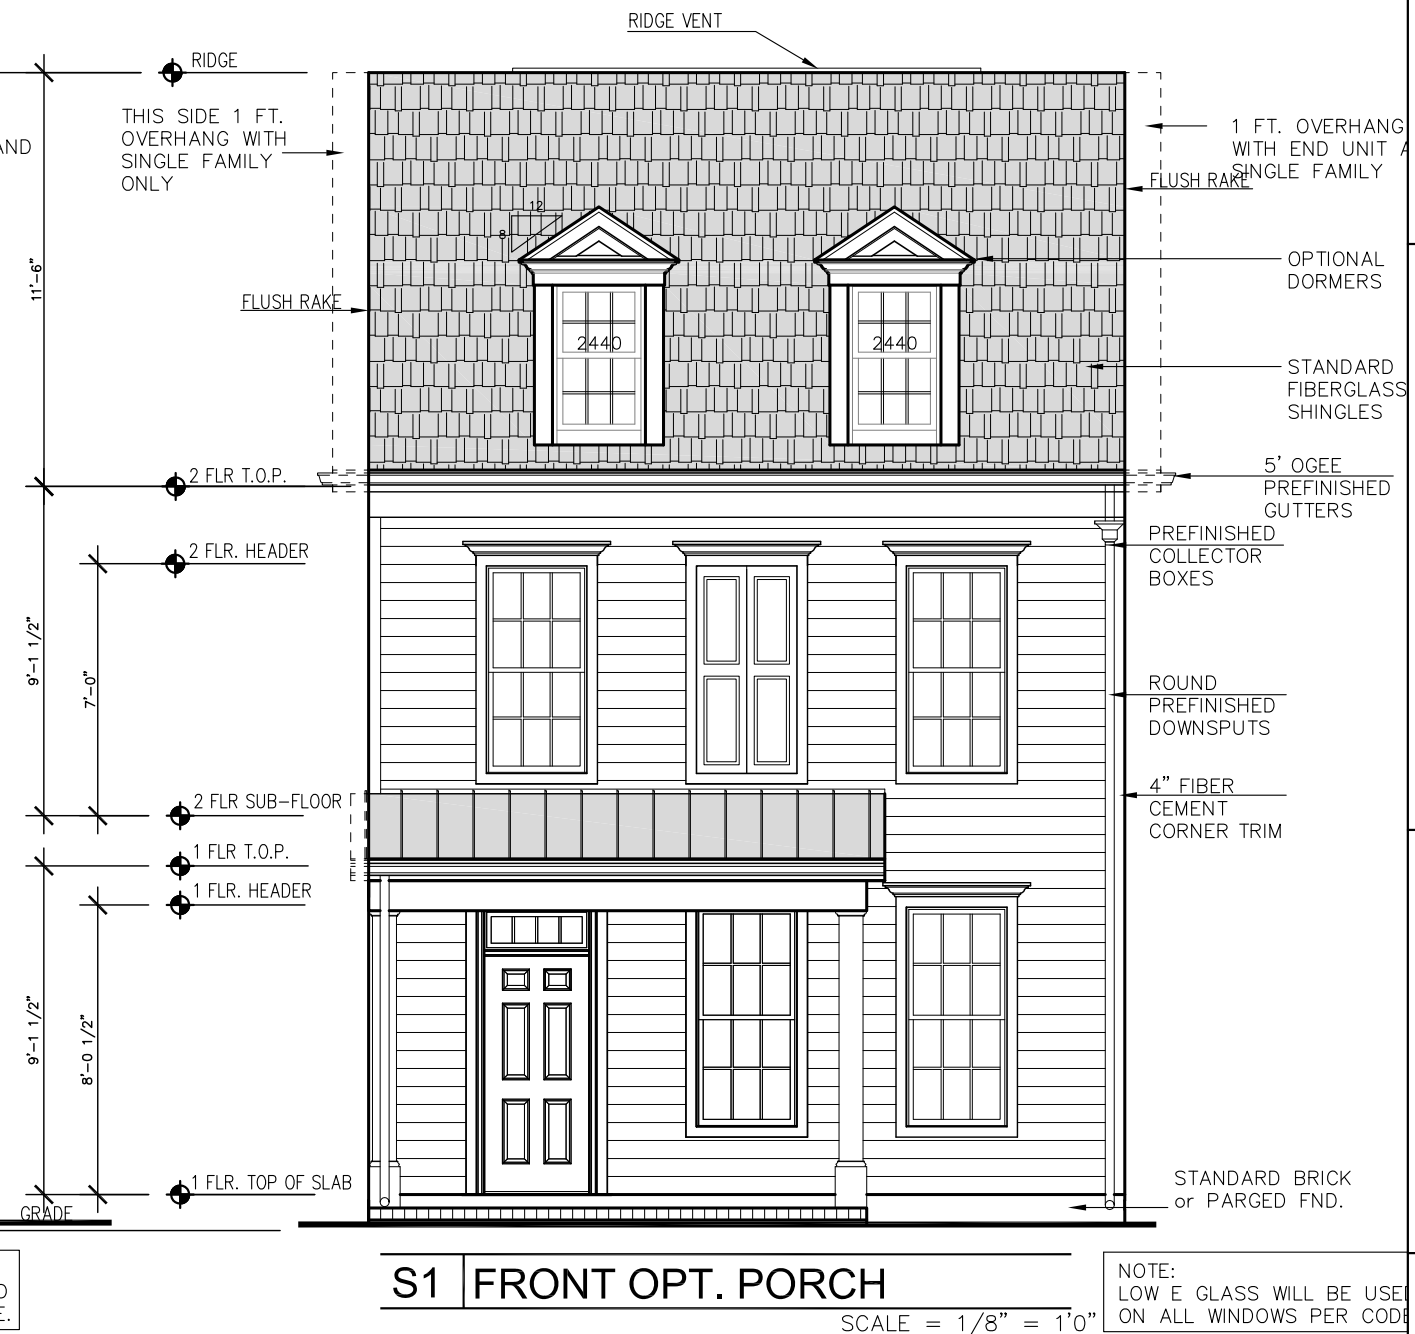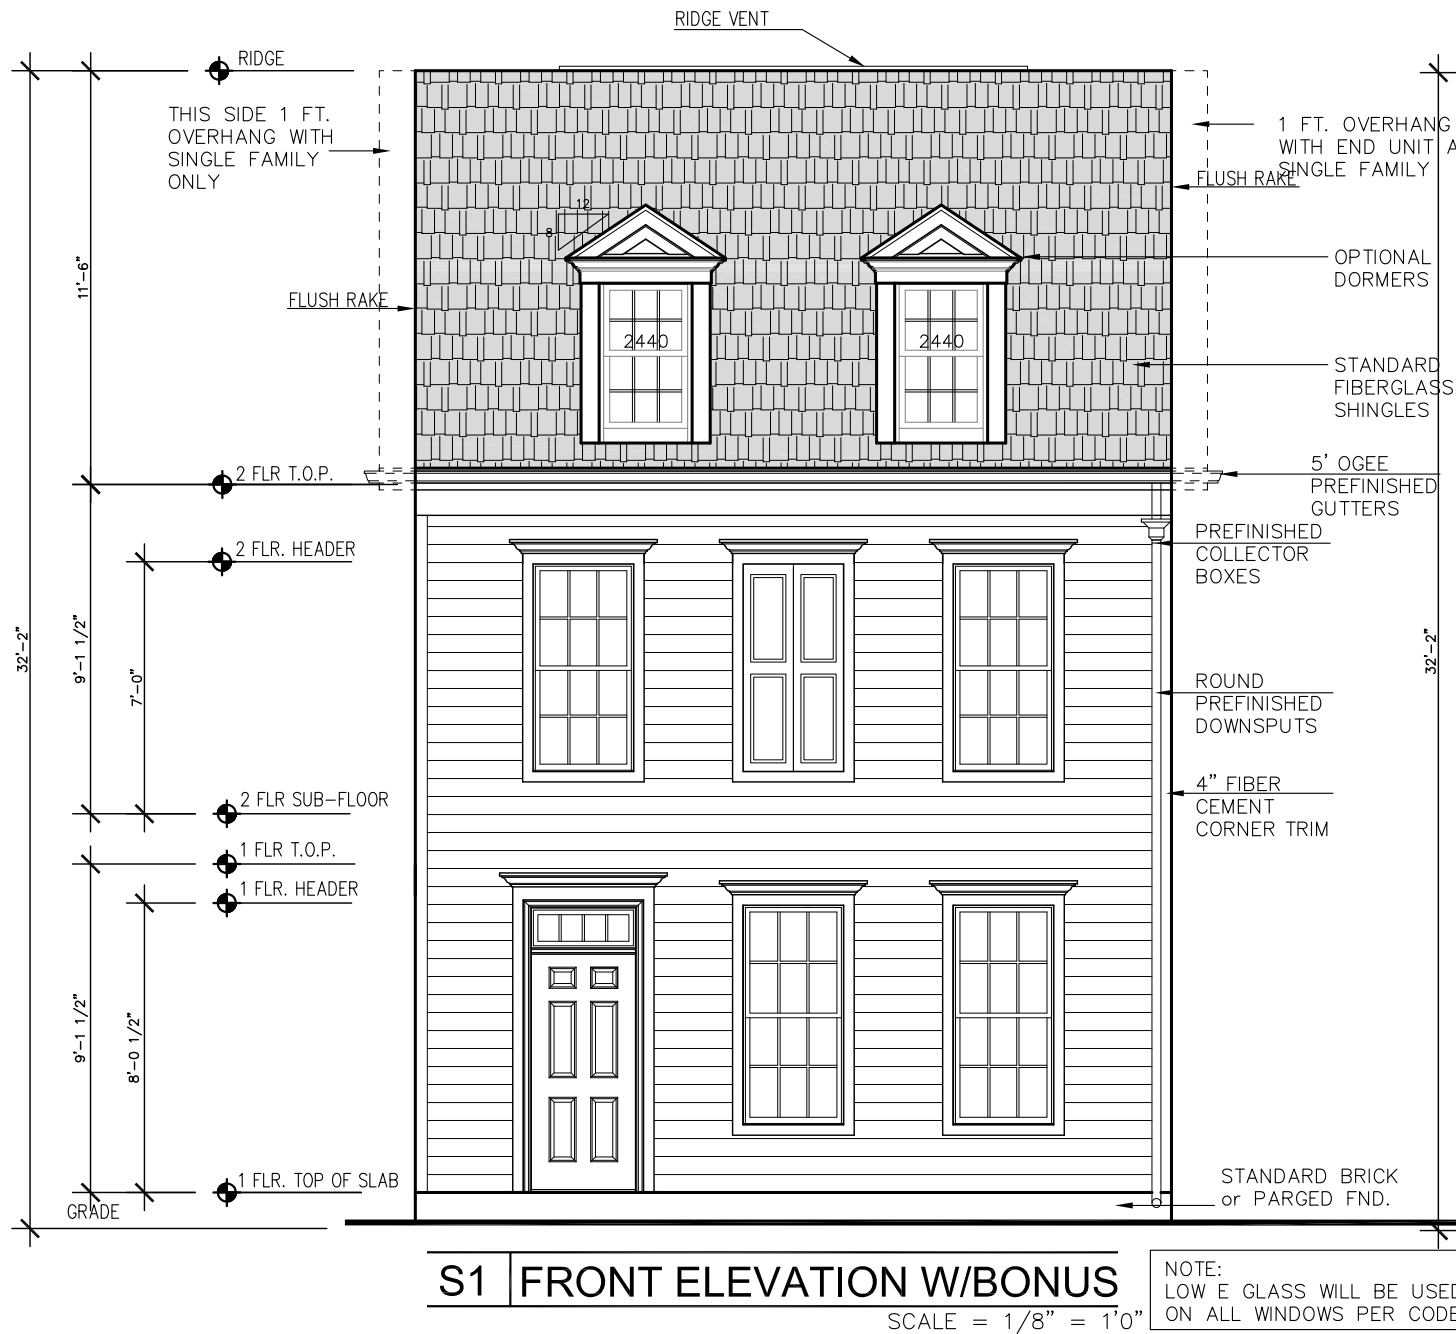

MEETING STREET
HOMES & COMMUNITIES

1930 Abbot Street, Suite 400 Charlotte, North
Carolina 28203
Office 704-714-3070 Fax 704-714-3071

MODEL

EMORY

VERSION
SEPT. 14, 2015

DRAWN BY
SHD


DATE DRAWN/REVISIONS

SHEET NO.

A5.0

THESE PLANS ARE THE SOLE
PROPERTY OF MEETING STREET
COMPANIES AND ARE PROTECTED
UNDER THE FEDERAL COPYRIGHT
LAWS.

P:\MS Companies\FLOOR PLANS\Floor Plans - TH Master Series\Merlot\Merlot A5.0.dwg, 4/4/2016 9:30:02 AM, Adobe PDF

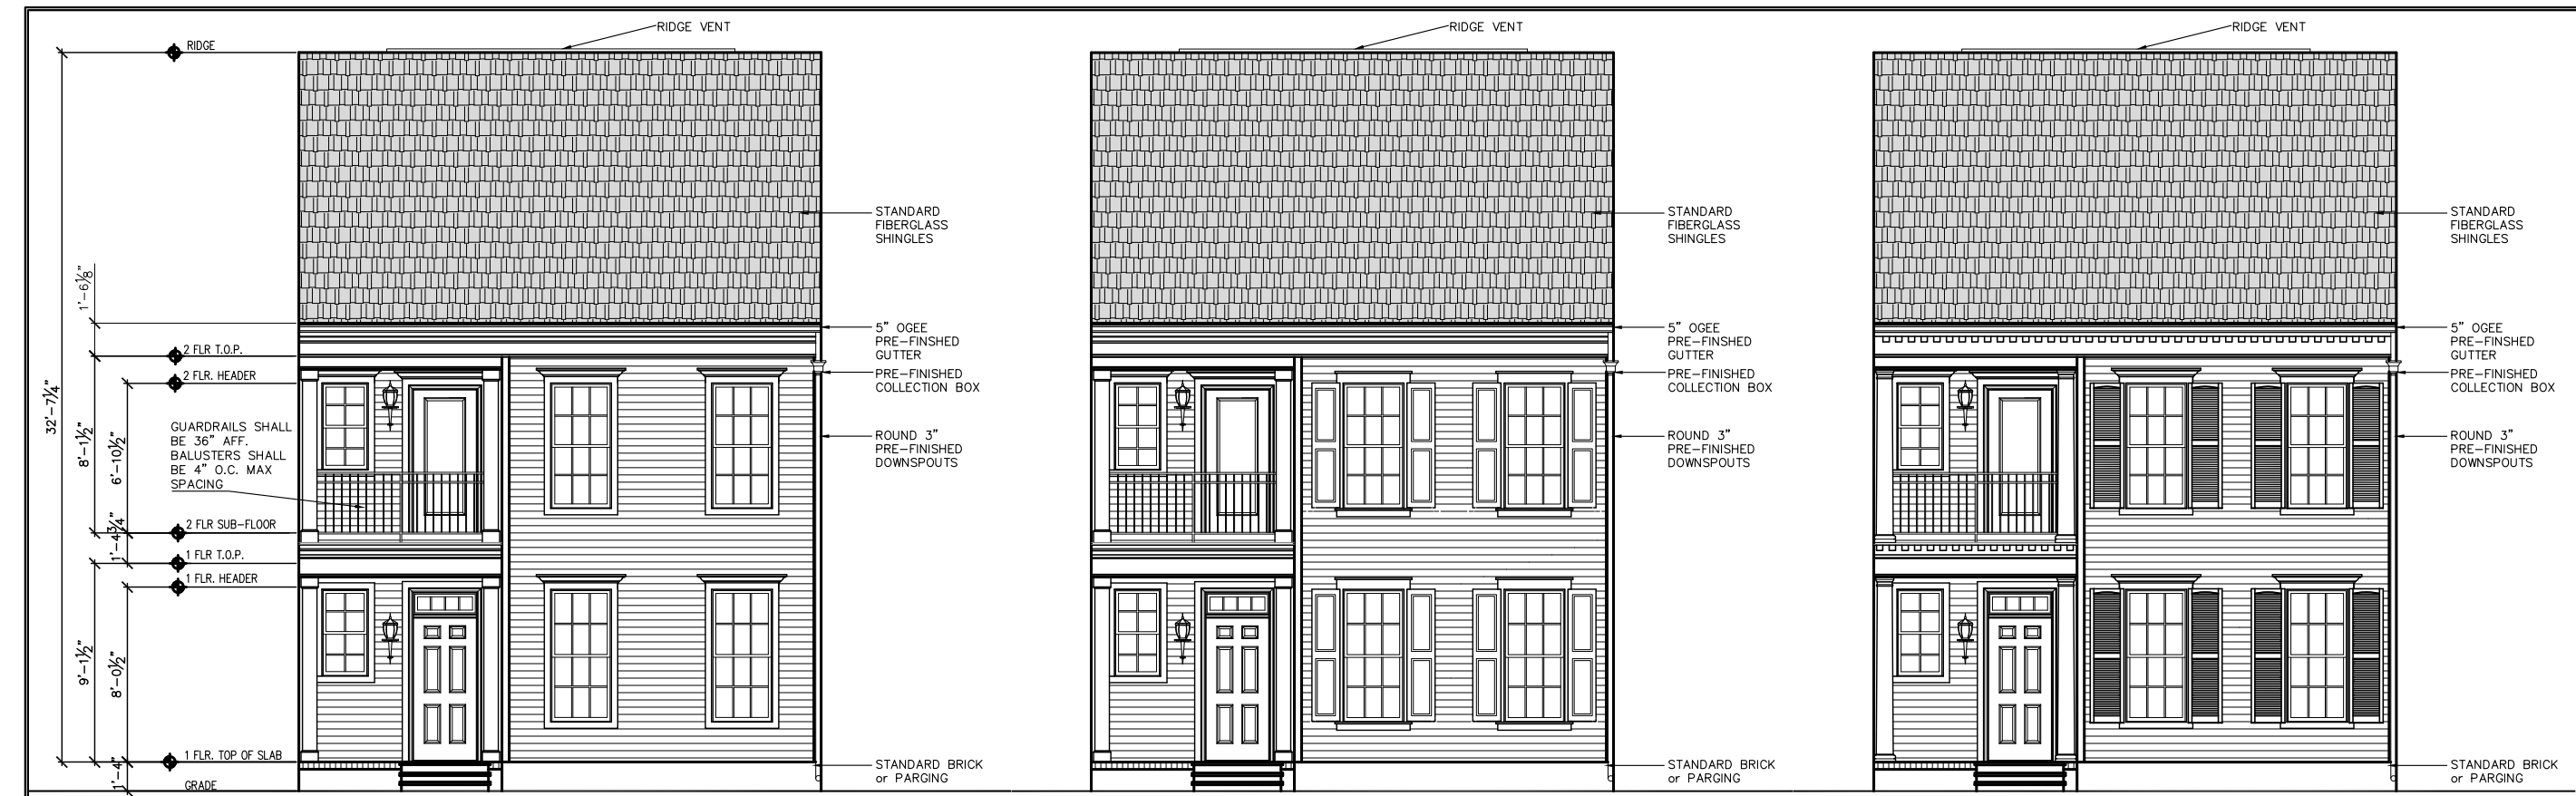

S1 FRONT ELEVATION
SCALE 1/8" = 1'

NOTE:
LOW E GLASS WILL BE USED
ON ALL WINDOWS PER CODE.

S2 FRONT ELEVATION
SCALE 1/8" = 1'

NOTE:
LOW E GLASS WILL BE USED
ON ALL WINDOWS PER CODE.

S3 FRONT ELEVATION
SCALE 1/8" = 1'

NOTE:
LOW E GLASS WILL BE USED
ON ALL WINDOWS PER CODE.



S1 FRONT ELEVATION
w/GABLE SCALE 1/8" = 1'

NOTE:
LOW E GLASS WILL BE USED
ON ALL WINDOWS PER CODE.

S2 FRONT ELEVATION
w/GABLE SCALE 1/8" = 1'

NOTE:
LOW E GLASS WILL BE USED
ON ALL WINDOWS PER CODE.

S3 FRONT ELEVATION
GEORGIAN w/GABLE SCALE 1/8" = 1'

NOTE:
LOW E GLASS WILL BE USED
ON ALL WINDOWS PER CODE.

MEETING STREET
HOMES & COMMUNITIES

1930 Abbot Street, Suite 400 Charlotte, North
Carolina 28203
Office 704-714-3070 Fax 704-714-3071


MODEL
MERLOT

VERSION
APRIL 11, 2013
DRAWN BY
SED
DATE DRAWN/REVISIONS

SHEET NO.
A5.0


THESE PLANS ARE THE SOLE
PROPERTY OF MEETING STREET
COMPANIES AND ARE PROTECTED
UNDER THE FEDERAL COPYRIGHT
LAWS.

P:\MS Companies\FLOOR PLANS\Floor Plans - TH Master Series\Merlot\Merlot A5.0.dwg, 4/4/2016 9:30:27 AM, Adobe PDF

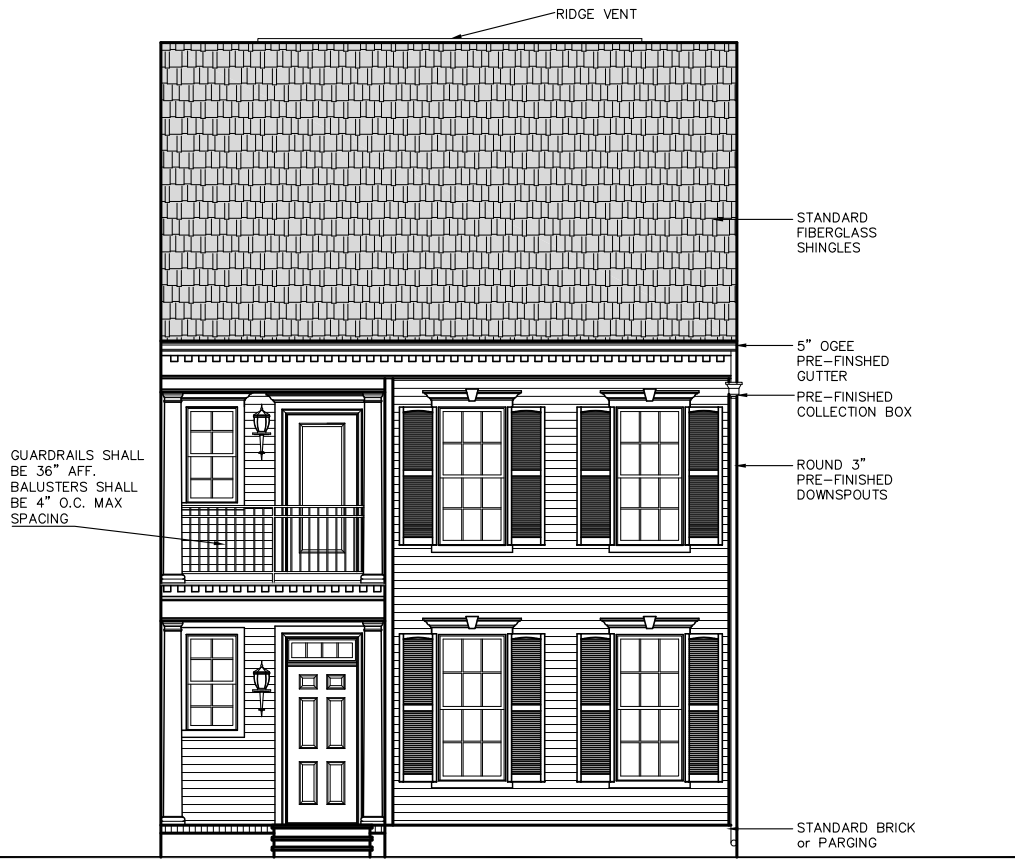

S4 FRONT ELEVATION
ADAMS SCALE 1/8" = 1'

NOTE:
LOW E GLASS WILL BE USED
ON ALL WINDOWS PER CODE.

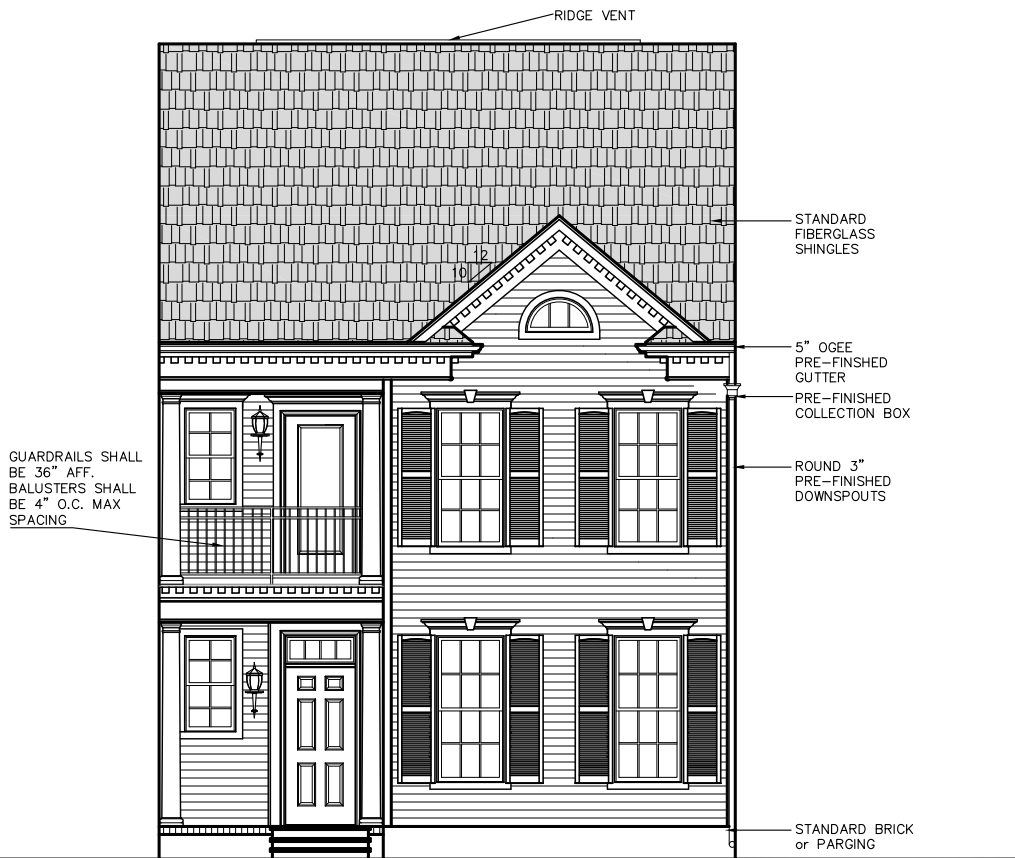

S4 FRONT ELEVATION
ADAMS w/GABLE SCALE 1/8" = 1'

NOTE:
LOW E GLASS WILL BE USED
ON ALL WINDOWS PER CODE.

MEETING STREET
HOMES & COMMUNITIES

1930 Abbot Street, Suite 400 Charlotte, North
Carolina 28203
Office 704-714-3070 Fax 704-714-3071


MODEL
MERLOT

VERSION
APRIL 11, 2013
DRAWN BY
SED
DATE DRAWN/REVISIONS

SHEET NO.
A5.1


THESE PLANS ARE THE SOLE
PROPERTY OF MEETING STREET
COMPANIES AND ARE PROTECTED
UNDER THE FEDERAL COPYRIGHT
LAWS.

P:\MS Companies\FLOOR PLANS\Floor Plans - TH Master Series\Moscato\Moscato A5.0.dwg, 4/4/2015 9:29:06 AM, Adobe PDF

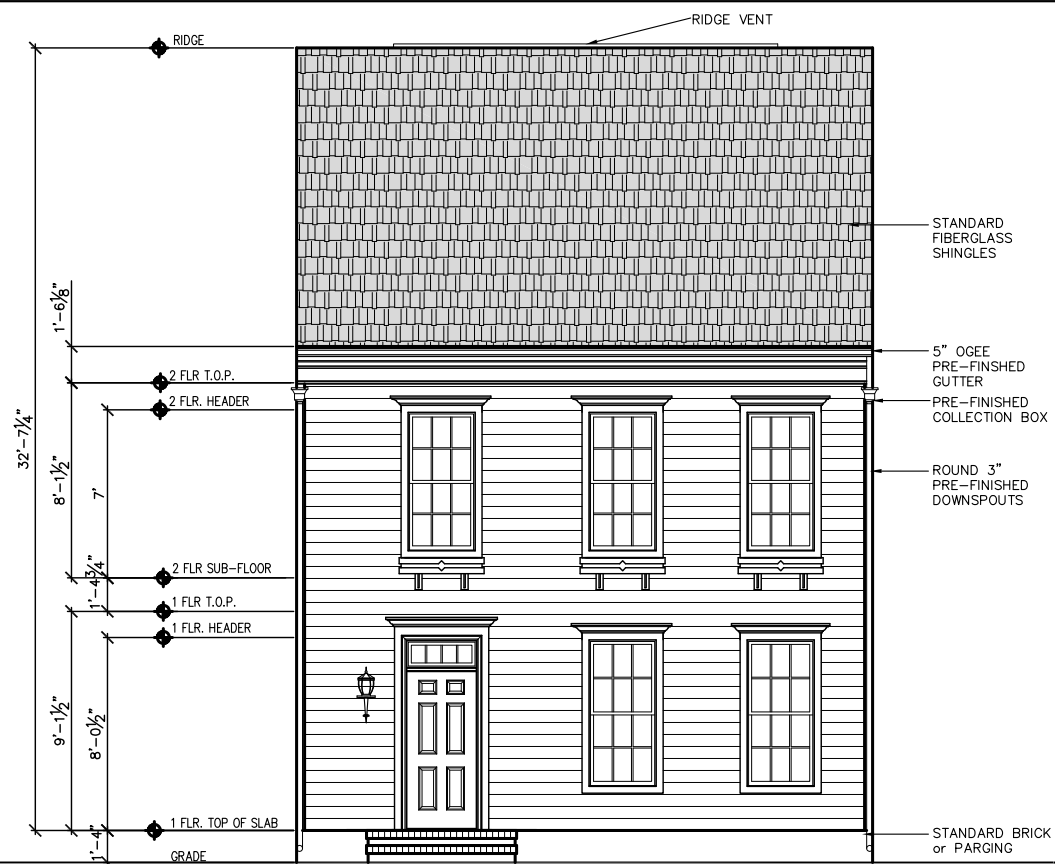

S1 FRONT ELEVATION
SCALE 1/8" = 1'

NOTE:
LOW E GLASS WILL BE USED
ON ALL WINDOWS PER CODE.

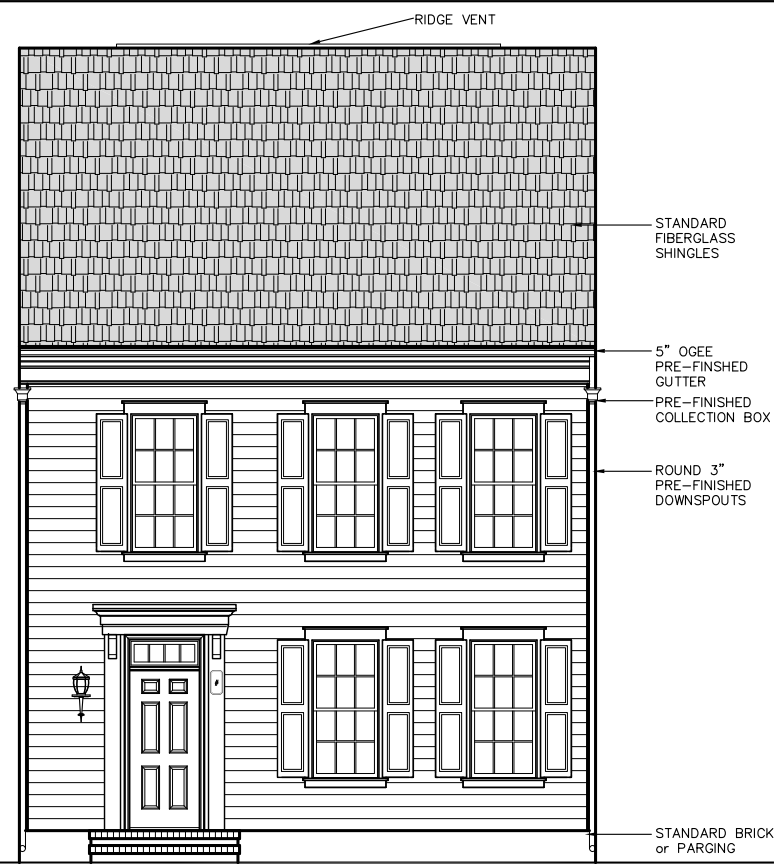



S2 FRONT ELEVATION
SCALE 1/8" = 1'

NOTE:
LOW E GLASS WILL BE USED
ON ALL WINDOWS PER CODE.




S3 FRONT ELEVATION
GEORGIAN
SCALE 1/8" = 1'

NOTE:
LOW E GLASS WILL BE USED
ON ALL WINDOWS PER CODE.

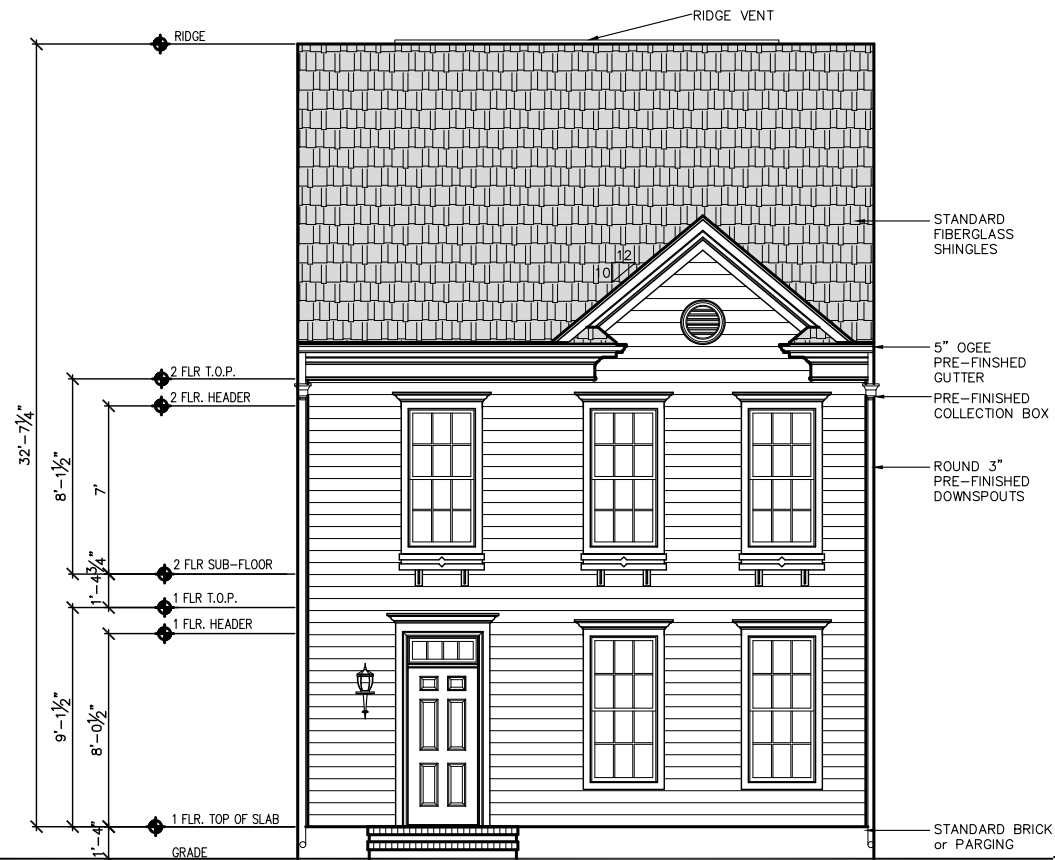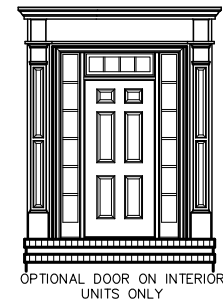

S1 FRONT ELEVATION
w/GABLE
SCALE 1/8" = 1'

NOTE:
LOW E GLASS WILL BE USED
ON ALL WINDOWS PER CODE.

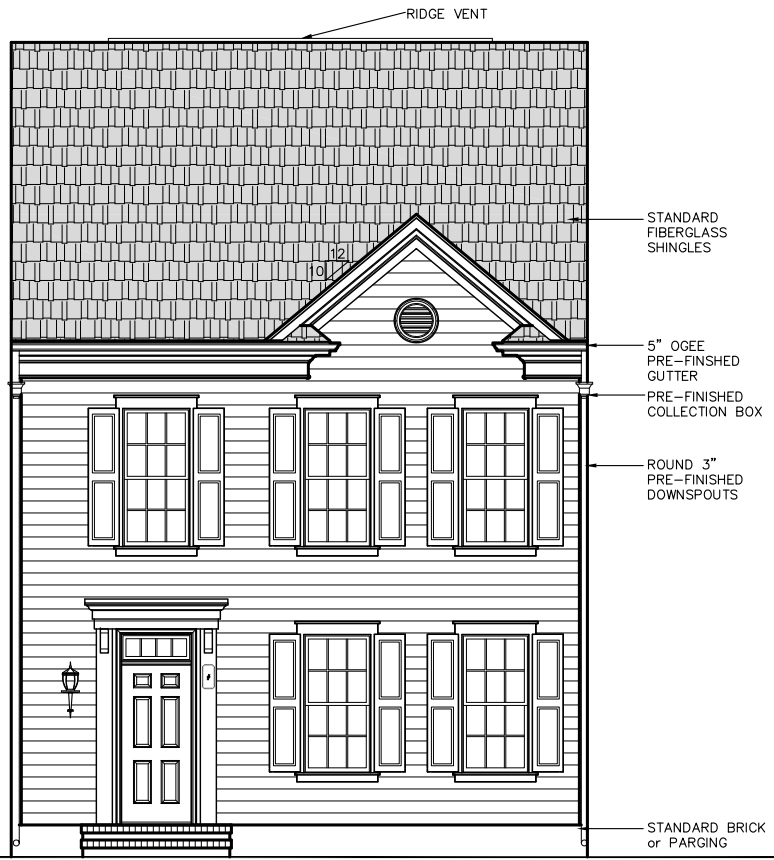

S2 FRONT ELEVATION
w/GABLE
SCALE 1/8" = 1'

NOTE:
LOW E GLASS WILL BE USED
ON ALL WINDOWS PER CODE.



S3 FRONT ELEVATION
GEORGIAN w/GABLE
SCALE 1/8" = 1'

NOTE:
LOW E GLASS WILL BE USED
ON ALL WINDOWS PER CODE.

MEETING STREET HOMES & COMMUNITIES

1930 Abbot Street, Suite 400 Charlotte, North
Carolina 28203
Office 704-714-3070 Fax 704-714-3071

MODEL

MOSCATO

VERSION
APR. 29, 2014

DRAWN BY
SJH


DATE DRAWN/REVISIONS

SHEET NO.

A5.0


THESE PLANS ARE THE SOLE
PROPERTY OF MEETING STREET
COMPANIES AND ARE PROTECTED
UNDER THE FEDERAL COPYRIGHT
LAWS.

P:\MS Companies\FLOOR PLANS\Floor Plans - TH Master Series\Moscato\Moscato A5.0.dwg, 4/4/2016 9:29:26 AM, Adobe PDF

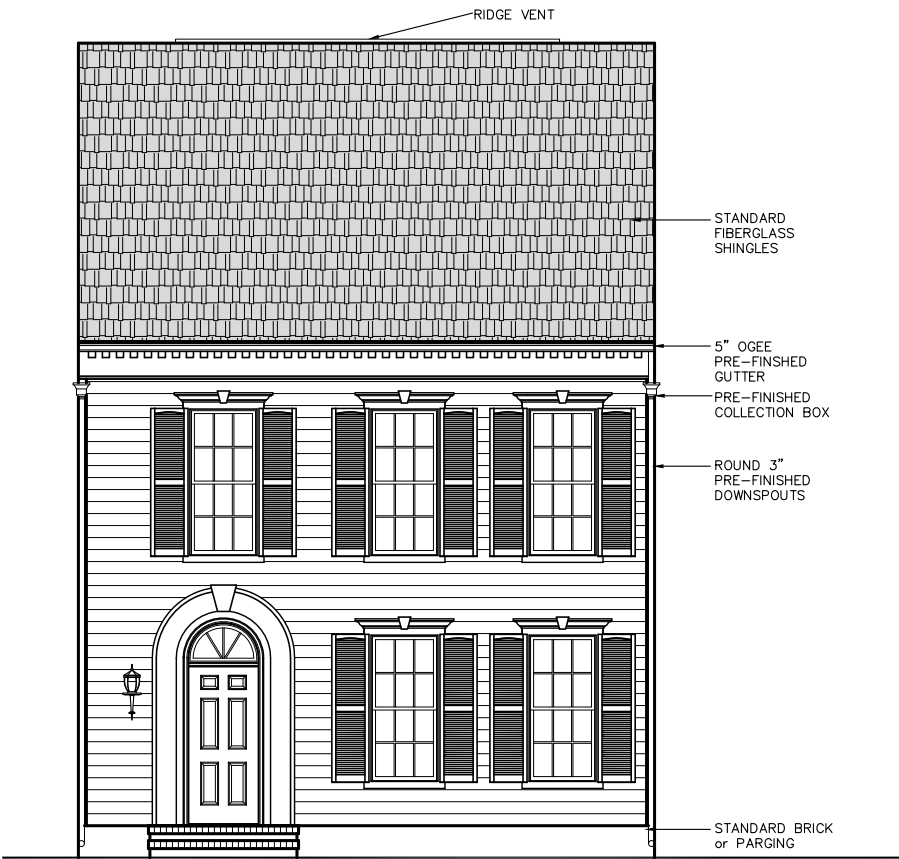

S4 FRONT ELEVATION
ADAMS SCALE 1/8" = 1'

NOTE:
LOW E GLASS WILL BE USED
ON ALL WINDOWS PER CODE.

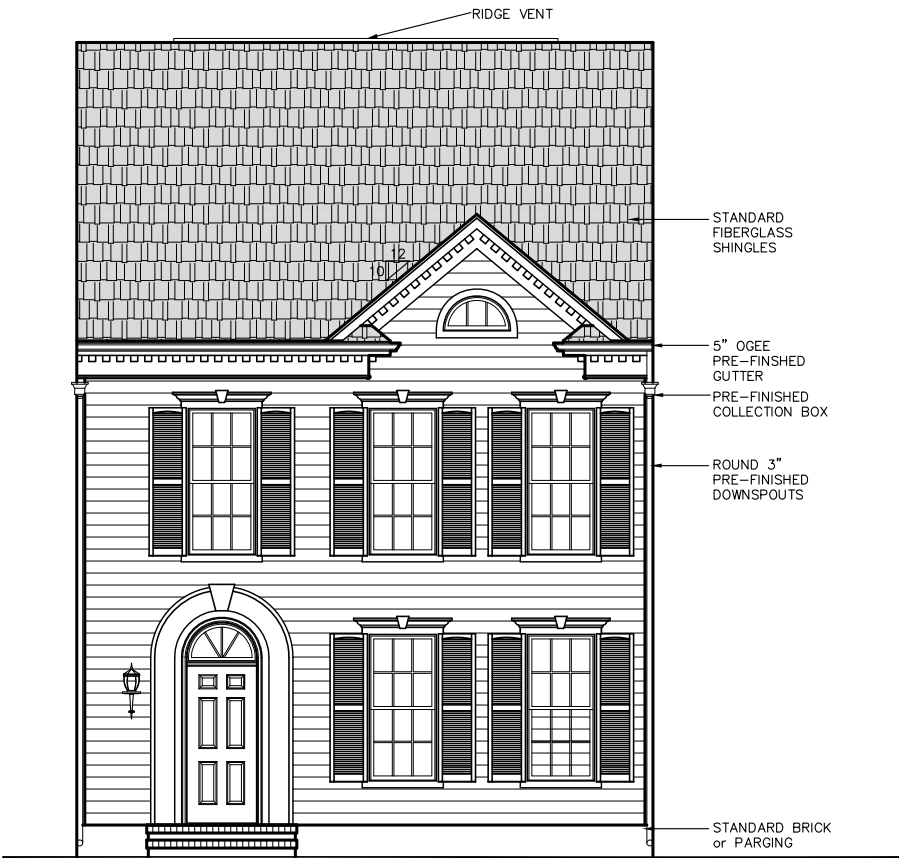

S4 FRONT ELEVATION
ADAMS w/GABLE SCALE 1/8" = 1'

NOTE:
LOW E GLASS WILL BE USED
ON ALL WINDOWS PER CODE.

MEETING STREET
HOMES & COMMUNITIES

1930 Abbot Street, Suite 400 Charlotte, North
Carolina 28203
Office 704-714-3070 Fax 704-714-3071

MODEL

MOSCATO

VERSION
APR. 29, 2014

DRAWN BY
SJH

DATE DRAWN/REVISIONS

SHEET NO.

A5.1

THESE PLANS ARE THE SOLE
PROPERTY OF MEETING STREET
COMPANIES AND ARE PROTECTED
UNDER THE FEDERAL COPYRIGHT
LAWS.