


Project

Building Concepts
Mint Hill, NC

Owner

Sam's Mart
793 Council Place
Suite 200
Matthews, NC 28105

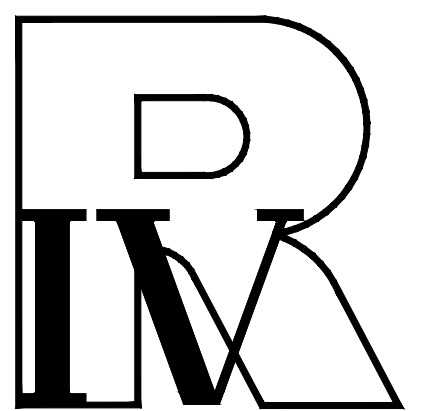

124 Floyd Smith Dr
Suite 375
Charlotte, NC 28262
Tel - 704 - 688-7500

7301 Rivers Avenue
Suite 188
North Charleston, SC 29406
Tel - 843 - 531-6848

www.R4architecture.com

Revision	Date
----------	------

Drawn By	TRB
----------	-----

Checked By	MJR
------------	-----

Issue Date	2.17.16
------------	---------


Project No	160318
------------	--------

Sheet Title

BANK / OFFICE /
RETAIL ELEVATIONS

Sheet Number

A2

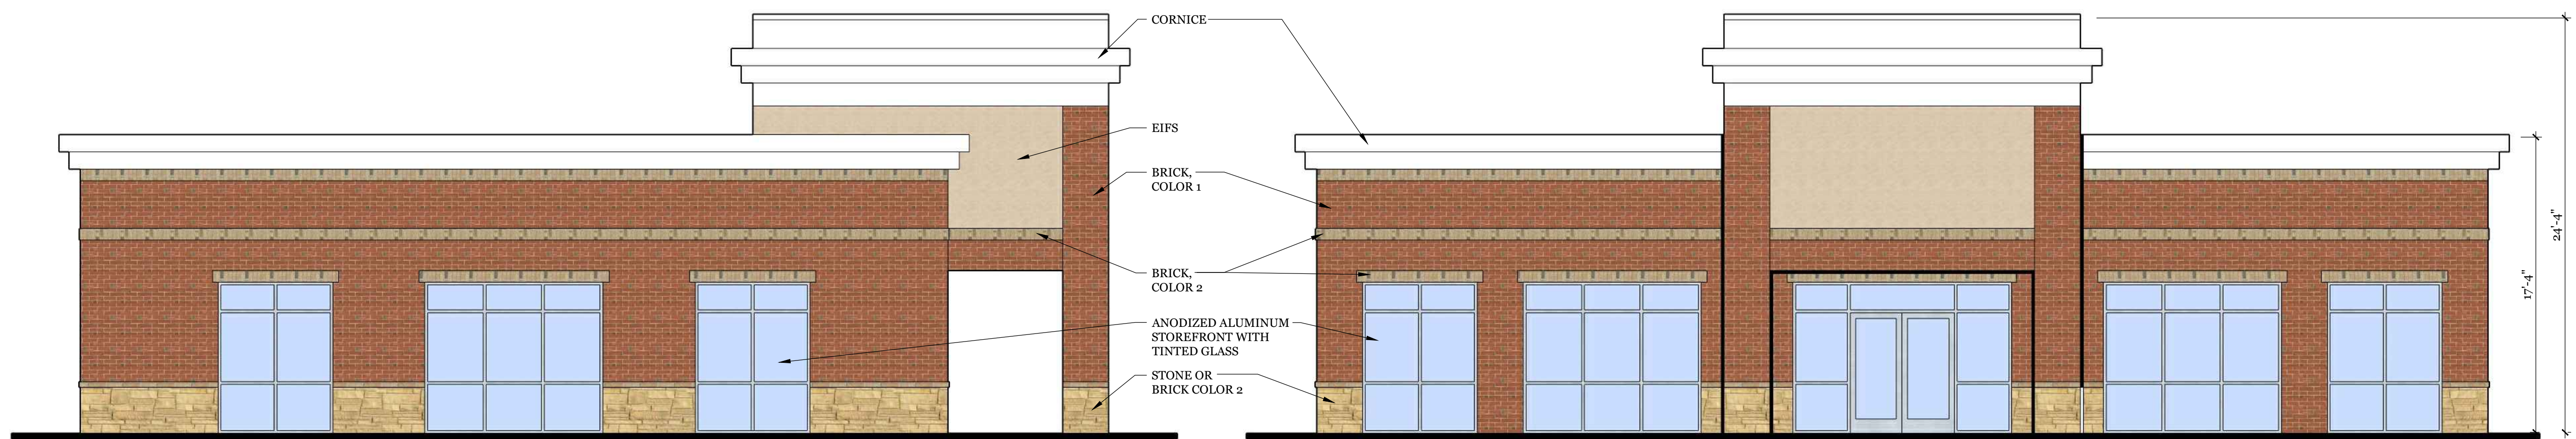


3 Side Elevation

3/16" = 1'-0"

1 Front Elevation

3/16" = 1'-0"

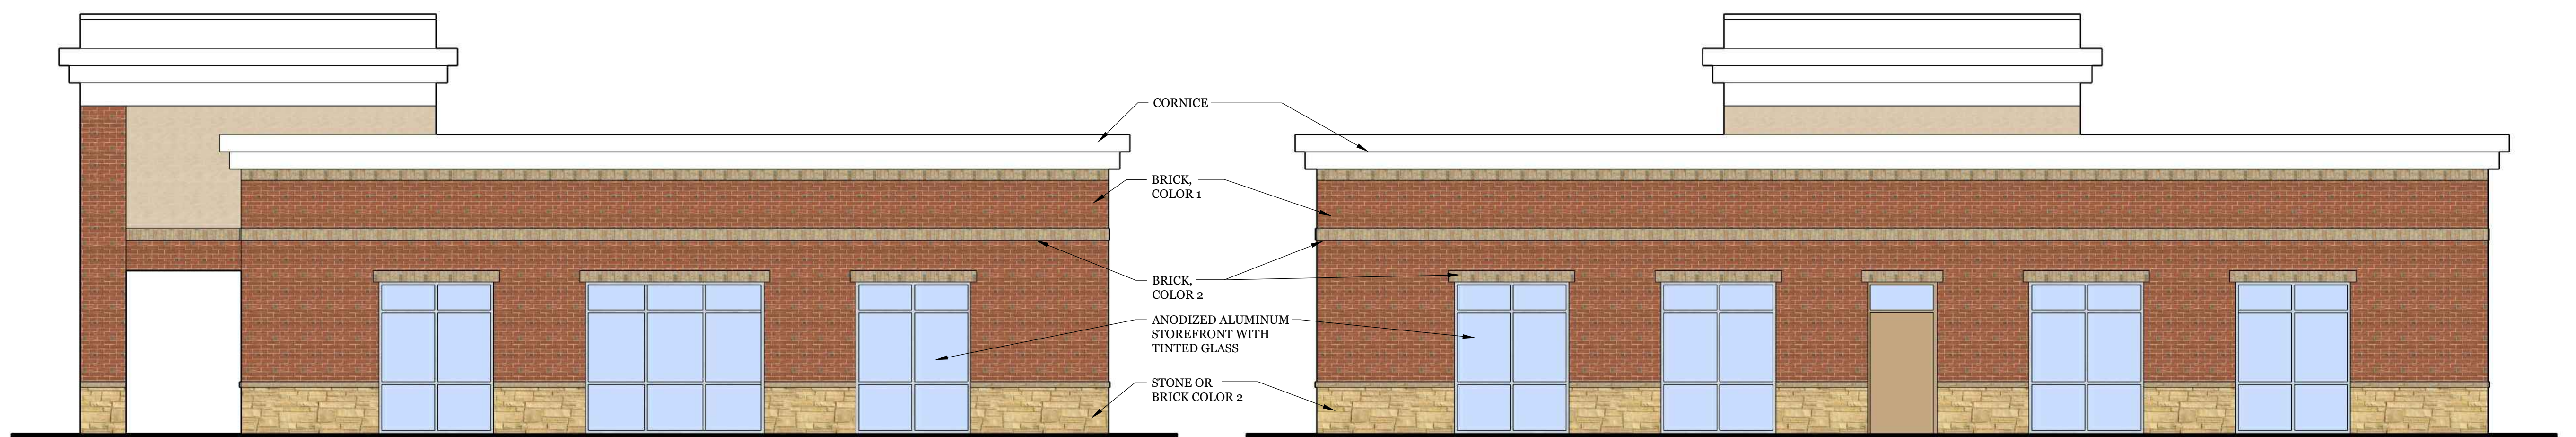

4 Side Elevation

3/16" = 1'-0"

2 Rear Elevation

3/16" = 1'-0"