


**Project**

Building Concepts  
Mint Hill, NC

**Owner**

Sam's Mart  
793 Council Place  
Suite 200  
Matthews, NC 28105

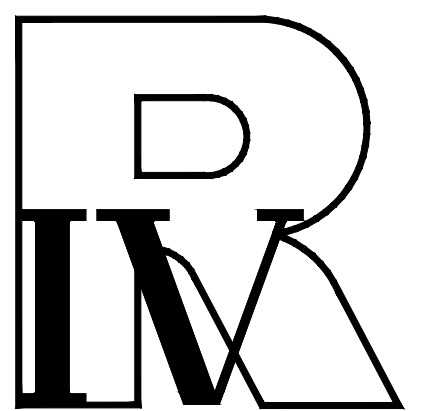

124 Floyd Smith Dr  
Suite 375  
Charlotte, NC 28262  
Tel - 704 - 688-7500

7301 Rivers Avenue  
Suite 188  
North Charleston, SC 29406  
Tel - 843 - 531-6848

[www.R4architecture.com](http://www.R4architecture.com)


Revision	Date
----------	------

Drawn By	TRB
Checked By	MJR
Issue Date	2.17.16
Project No	160318

**Sheet Title**  
QUICK SERVICE  
RESTAURANT  
ELEVATIONS


**Sheet Number**

**A1**

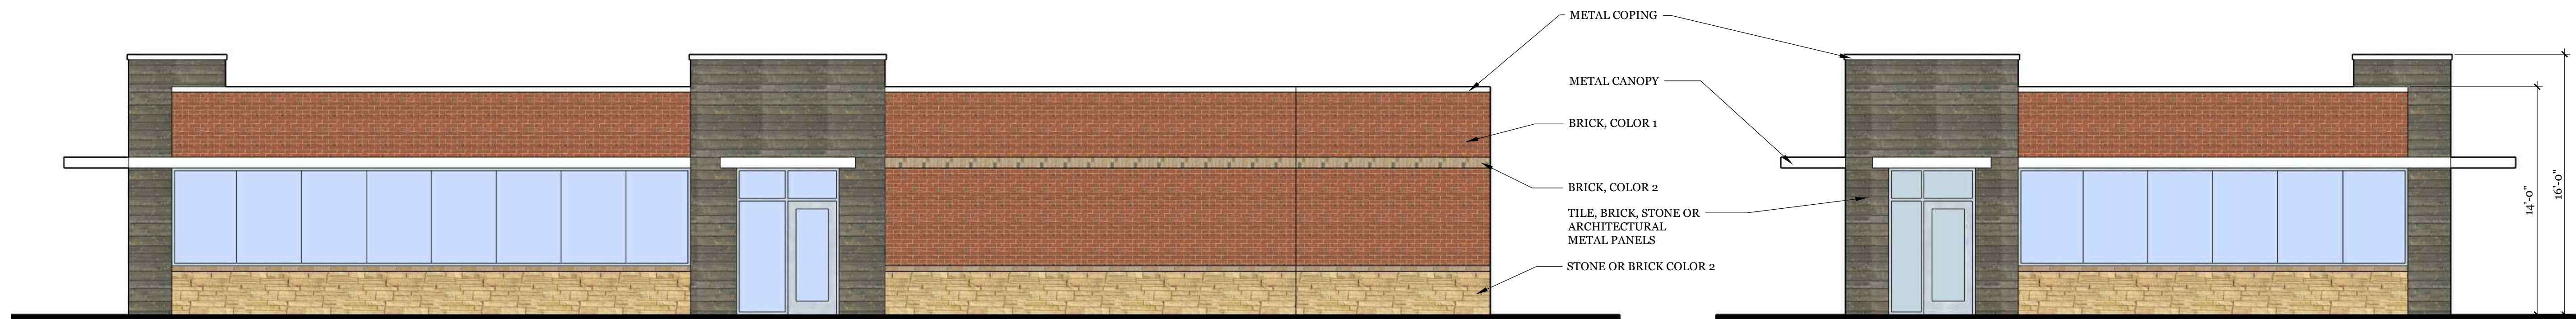

3 Side Elevation  
3/16" = 1'-0"

1 Front Elevation  
3/16" = 1'-0"

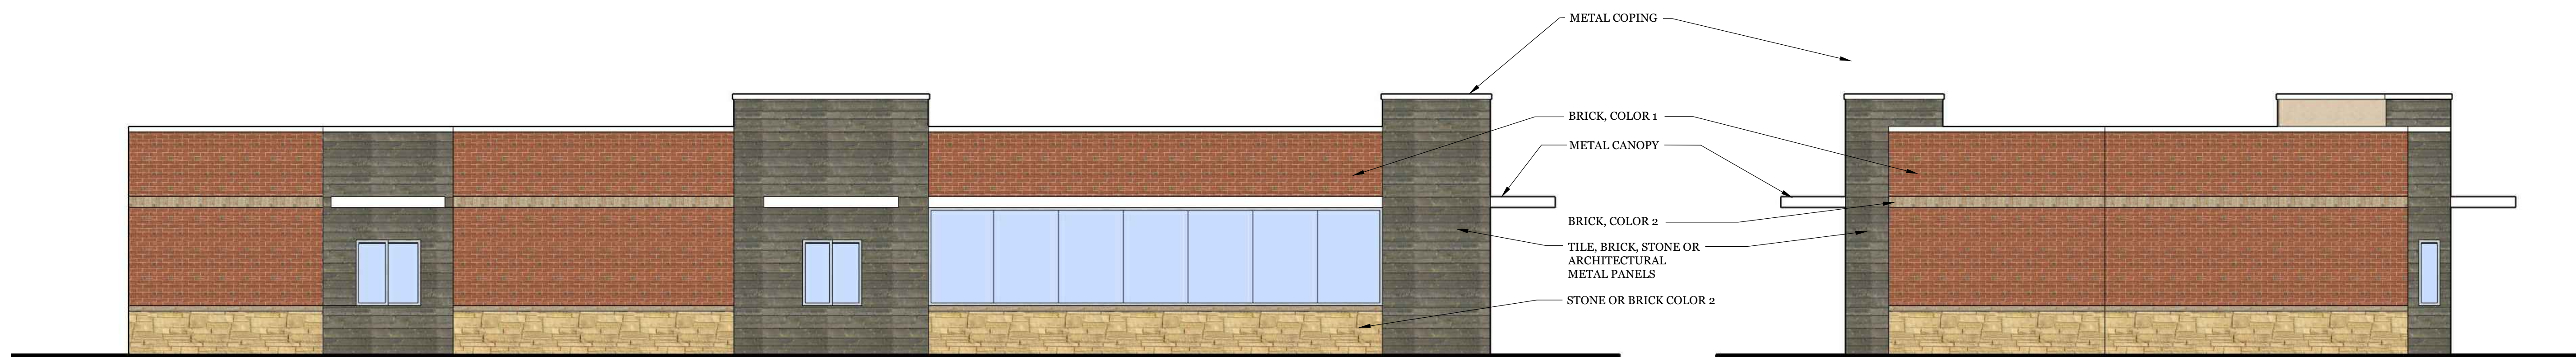

4 Side Elevation  
3/16" = 1'-0"

2 Rear Elevation  
3/16" = 1'-0"

ALL DESIGNS, DRAWINGS AND SPECIFICATIONS DEPICTED ON THIS SHEET ARE THE PROPERTY OF R4 ARCHITECTURE, P.A. ANY UNAUTHORIZED USE OR REPRODUCTION IS SUBJECT TO LEGAL PROSECUTION. POSSESSION IN ANY FORM CONSTITUTES ACCEPTANCE OF THESE CONDITIONS. COPYRIGHT 2016