




REAR ELEVATION  
SCALE: 3/16" = 1'-0"

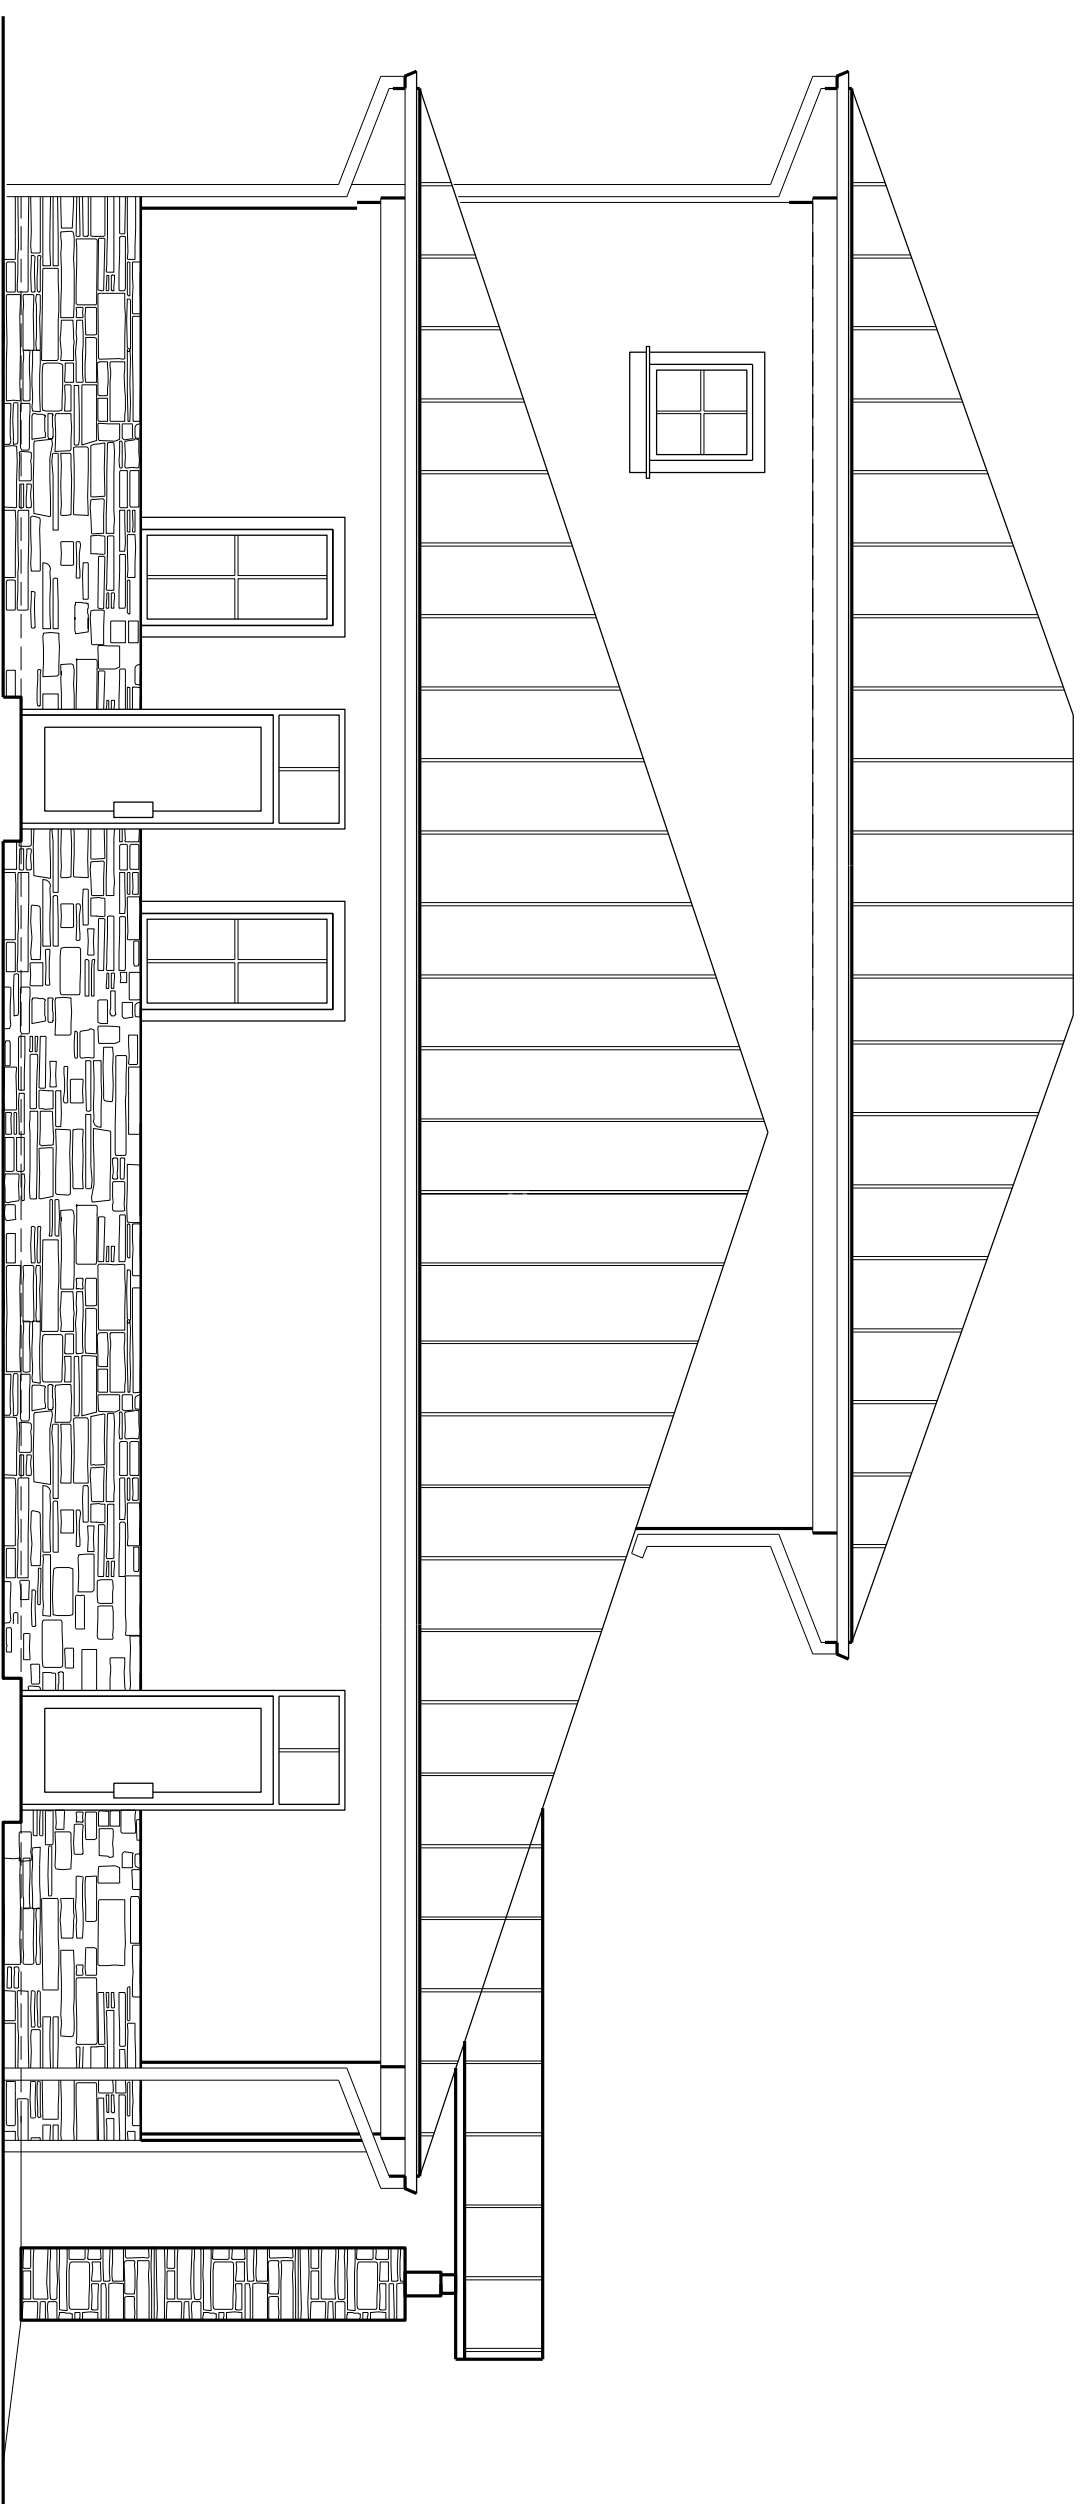

SIDE ELEVATION  
SCALE: 3/16" = 1'-0"

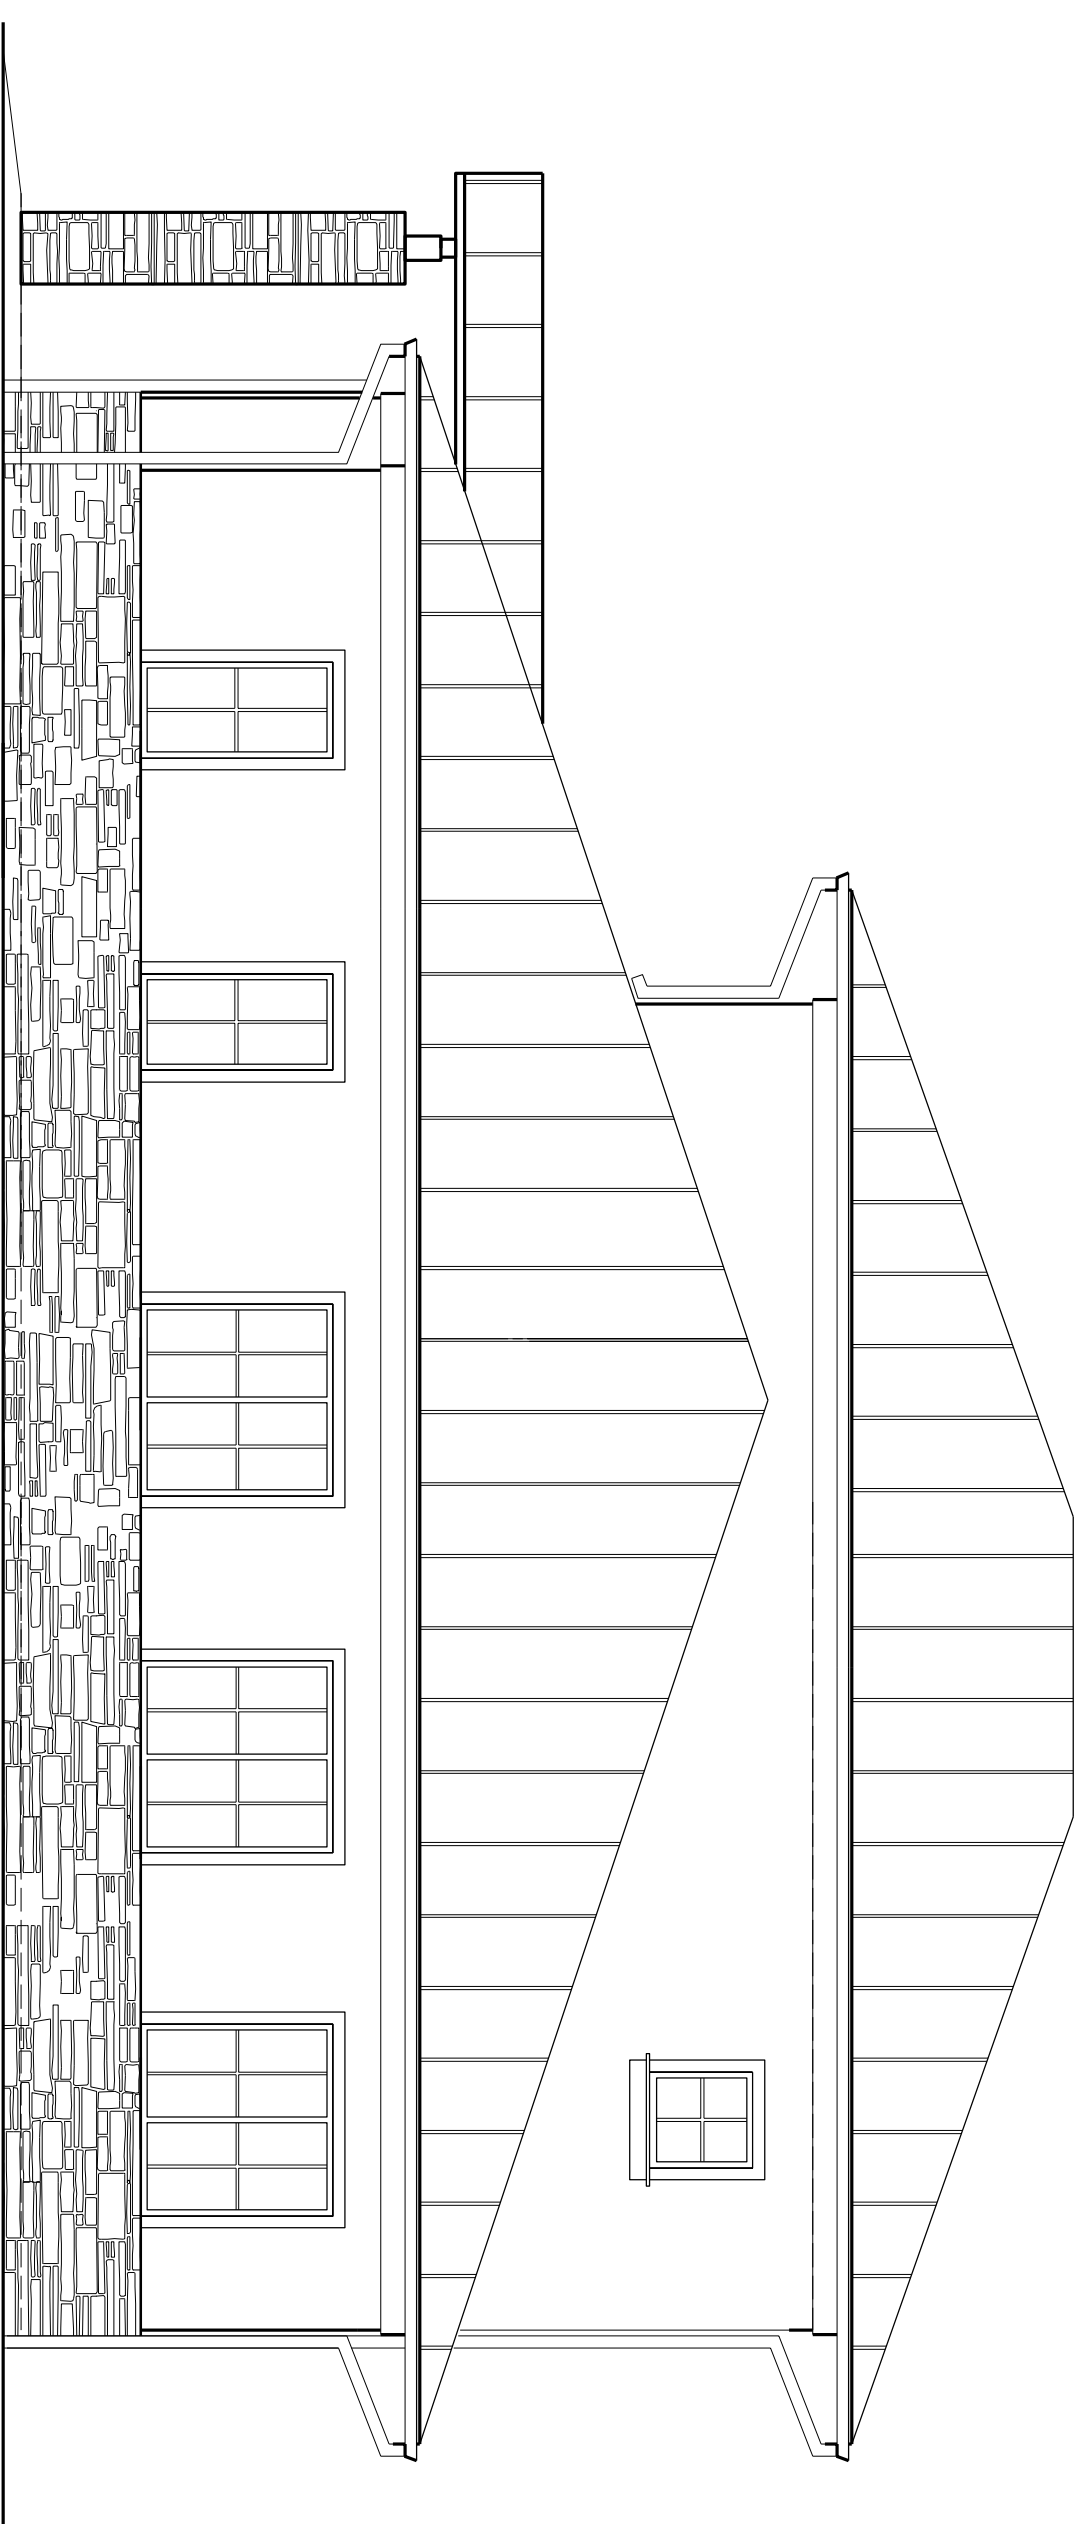

SIDE ELEVATION  
SCALE: 3/16" = 1'-0"

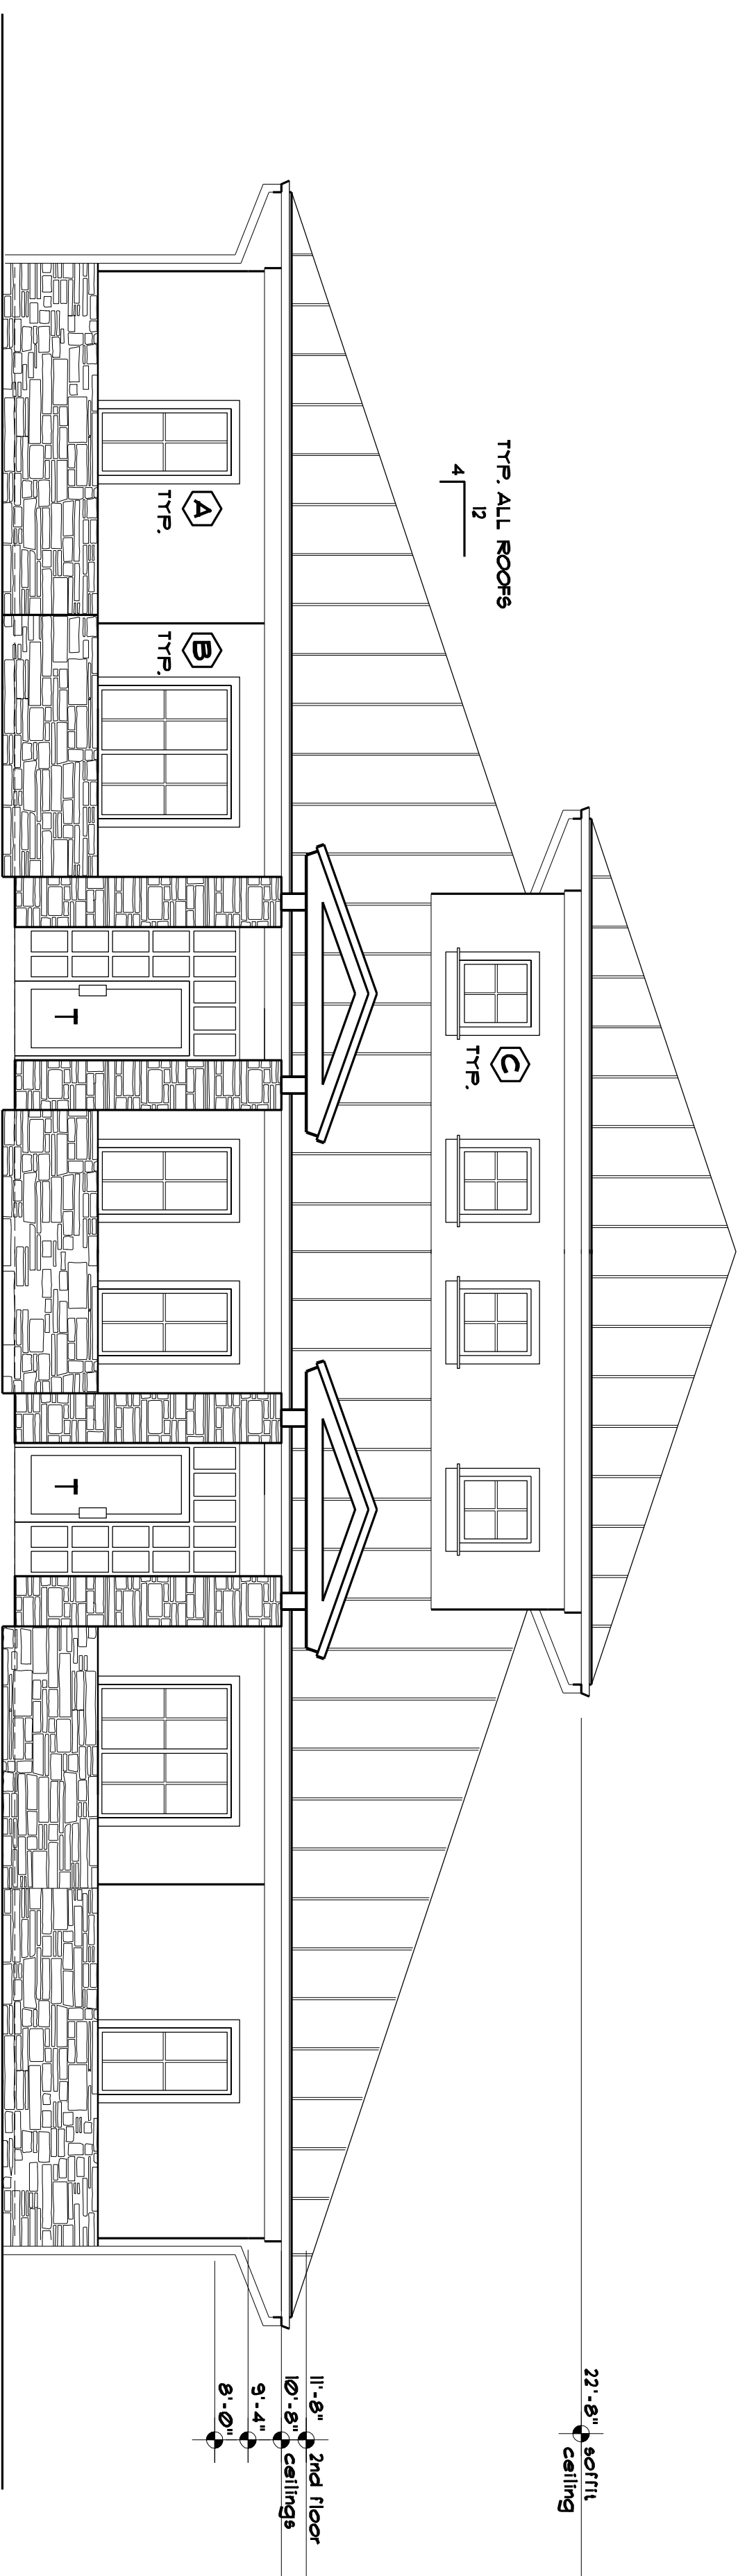

FRONT ELEVATION  
SCALE: 3/16" = 1'-0"

ERNEST LONZO GREENE  
ARCHITECT  
P.O. BOX 5559 GREENVILLE, S.C. 29606  
PHONE (864) 232-7381

THIS DRAWING AS AN INSTRUMENT OF SERVICE SHALL NOT BE REPRODUCED OR IN PART WITHOUT THE WRITTEN PERMISSION OF THE ARCHITECT. ARCHITECTURAL DRAWINGS ARE PROTECTED UNDER UNITED STATES GOV'T. COPYRIGHT LEGISLATION.

DATE: 6 AUGUST 07  
DRAWN: LCL  
CHECKED: EUG  
REVISIONS

SULLIVAN  
BOURD & RUPAS  
DENTAL OFFICE

6335 PHYLLIS LANE  
MINT HILL, NC 28227  
DRAWING TITLE  
ELEVATIONS

PROJECT NO.  
1131

DRAWING NO.

C-2  
of