





Truliant FCU Mint Hill

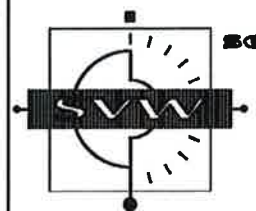

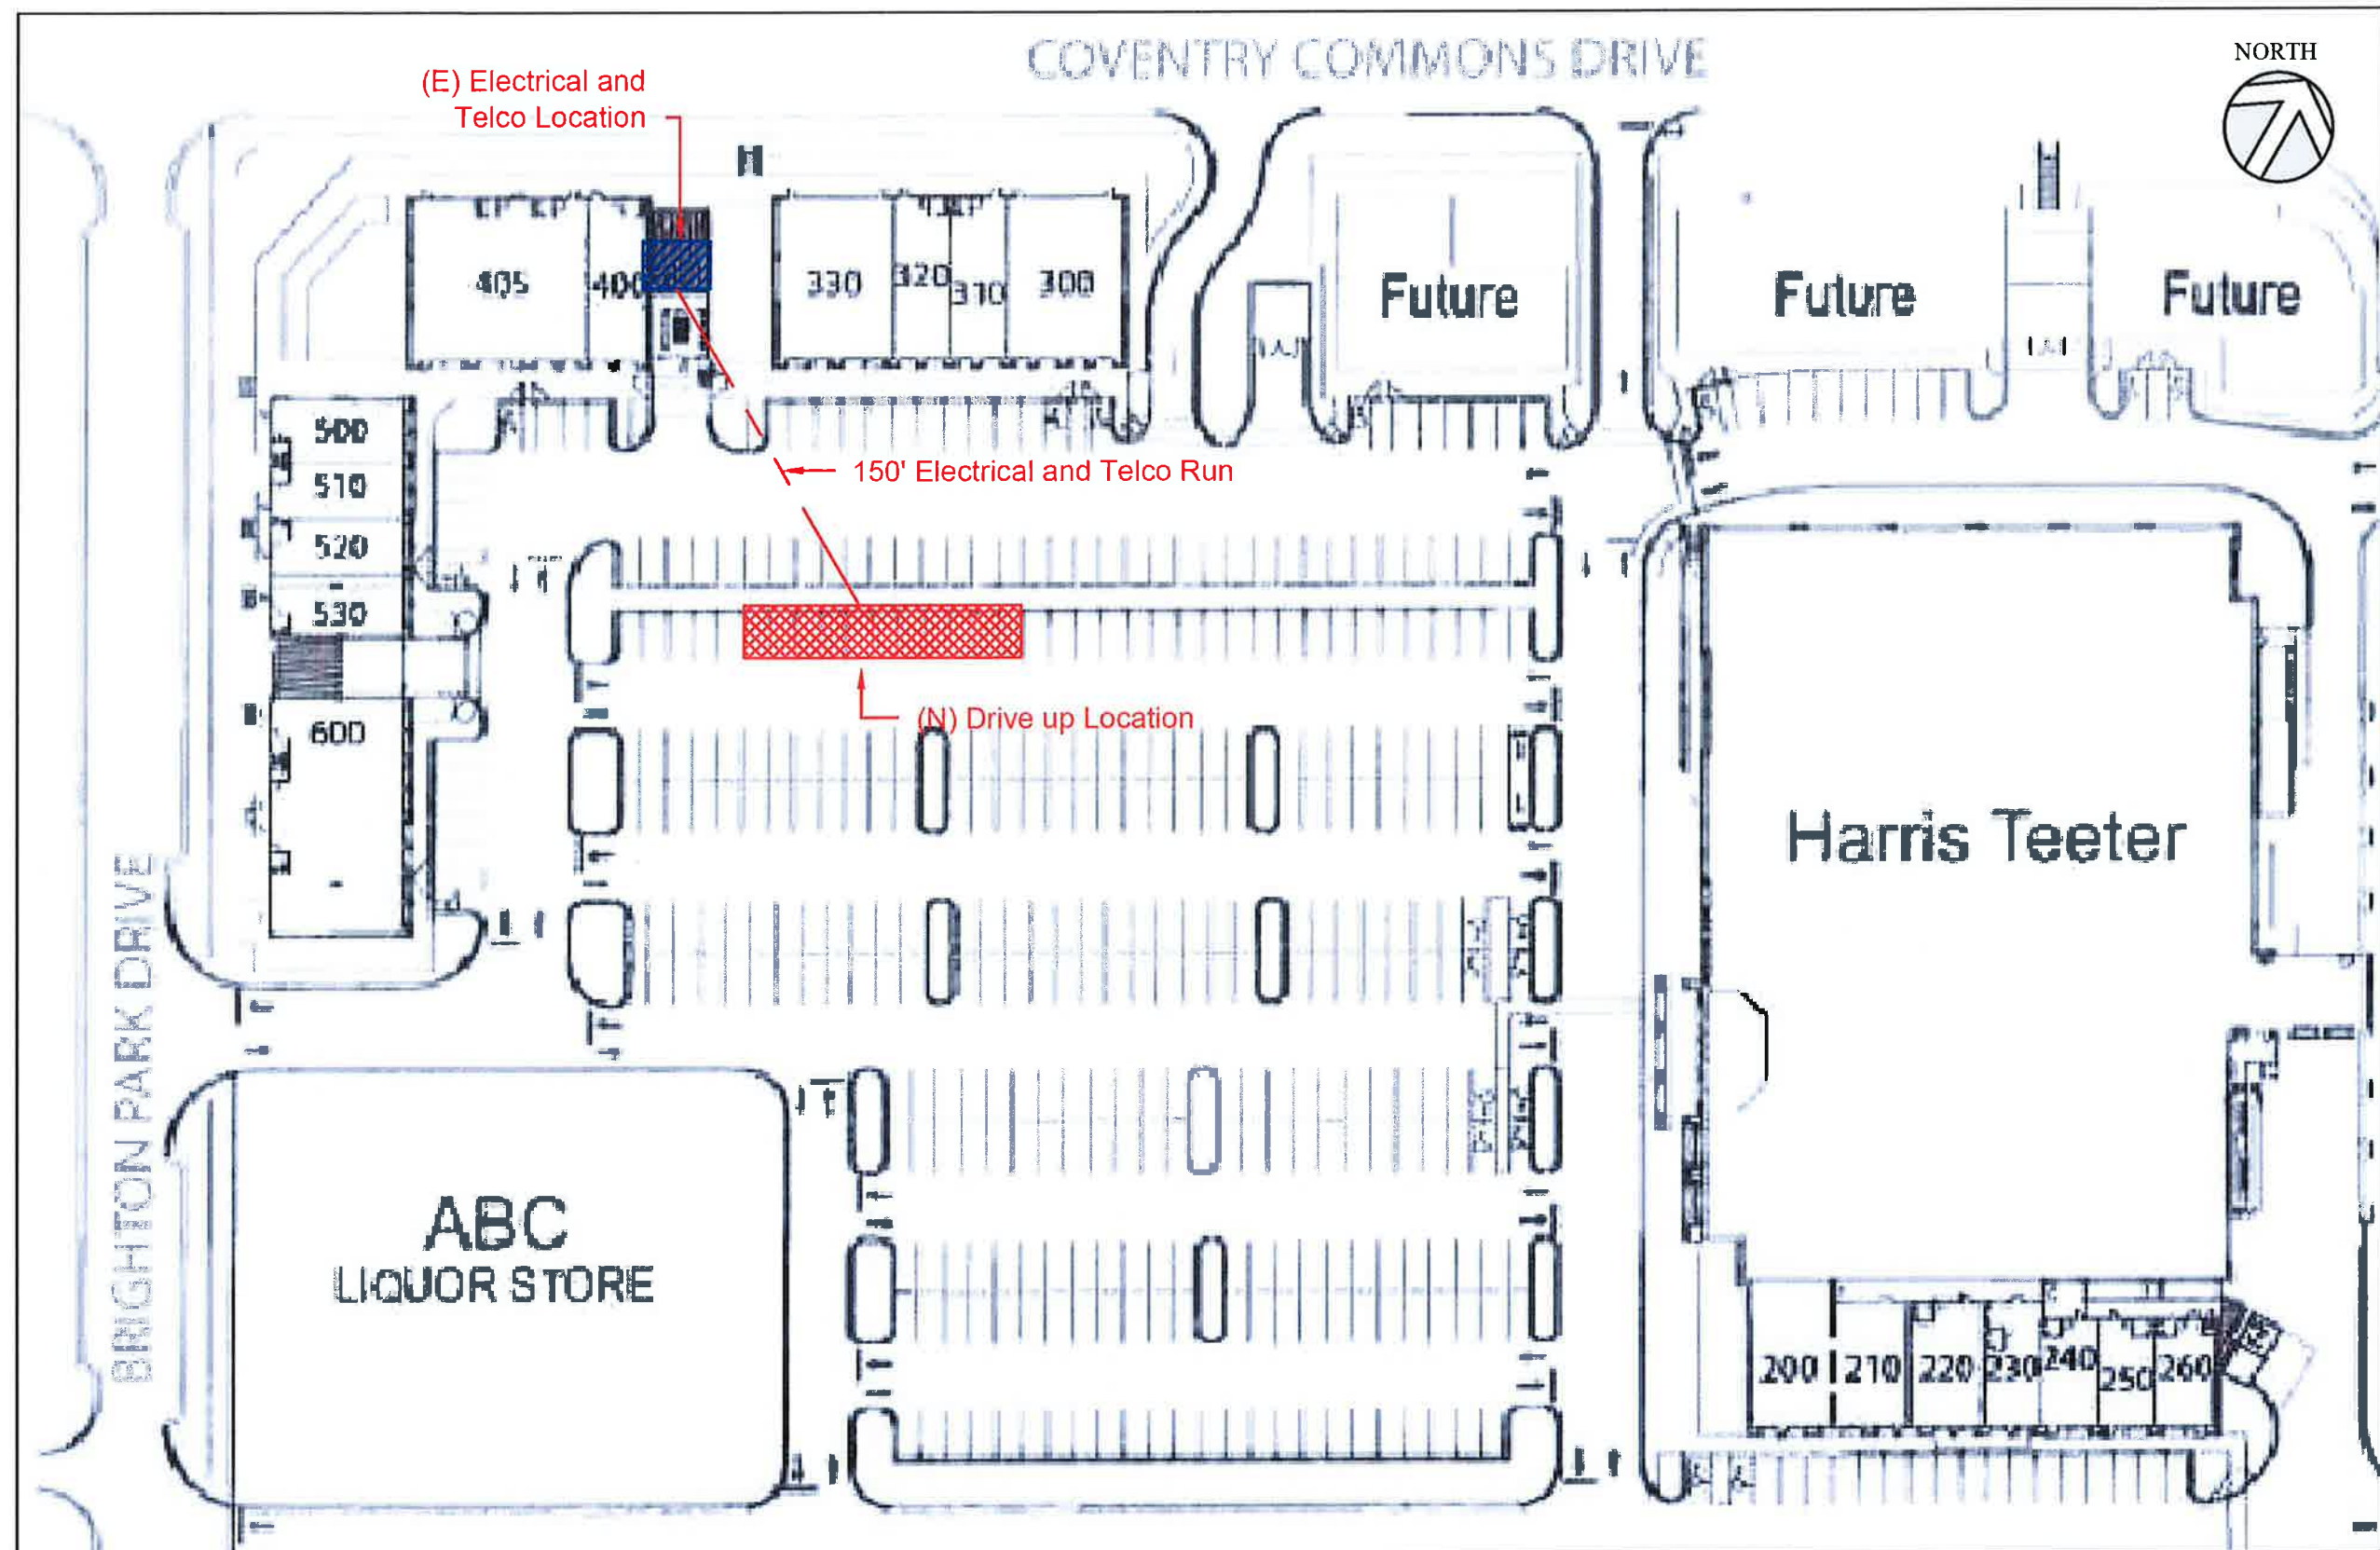

**security vault  
works**

2007 Gateway Blvd  
Charlotte, NC 28208  
Phone 704/399.4166  
Fax 704/399.4355





Mint Hill Pavillion  
7114 Brighton Park Drive  
Mint Hill, NC 28227

New ATM  
  
Site Plan

Revised  
05/20/2014  
  
Drive-Up

Scale:  
1" = 80'-0"  
05/20/2014  
  
Page: 2 of 9



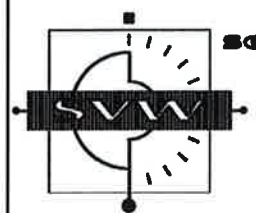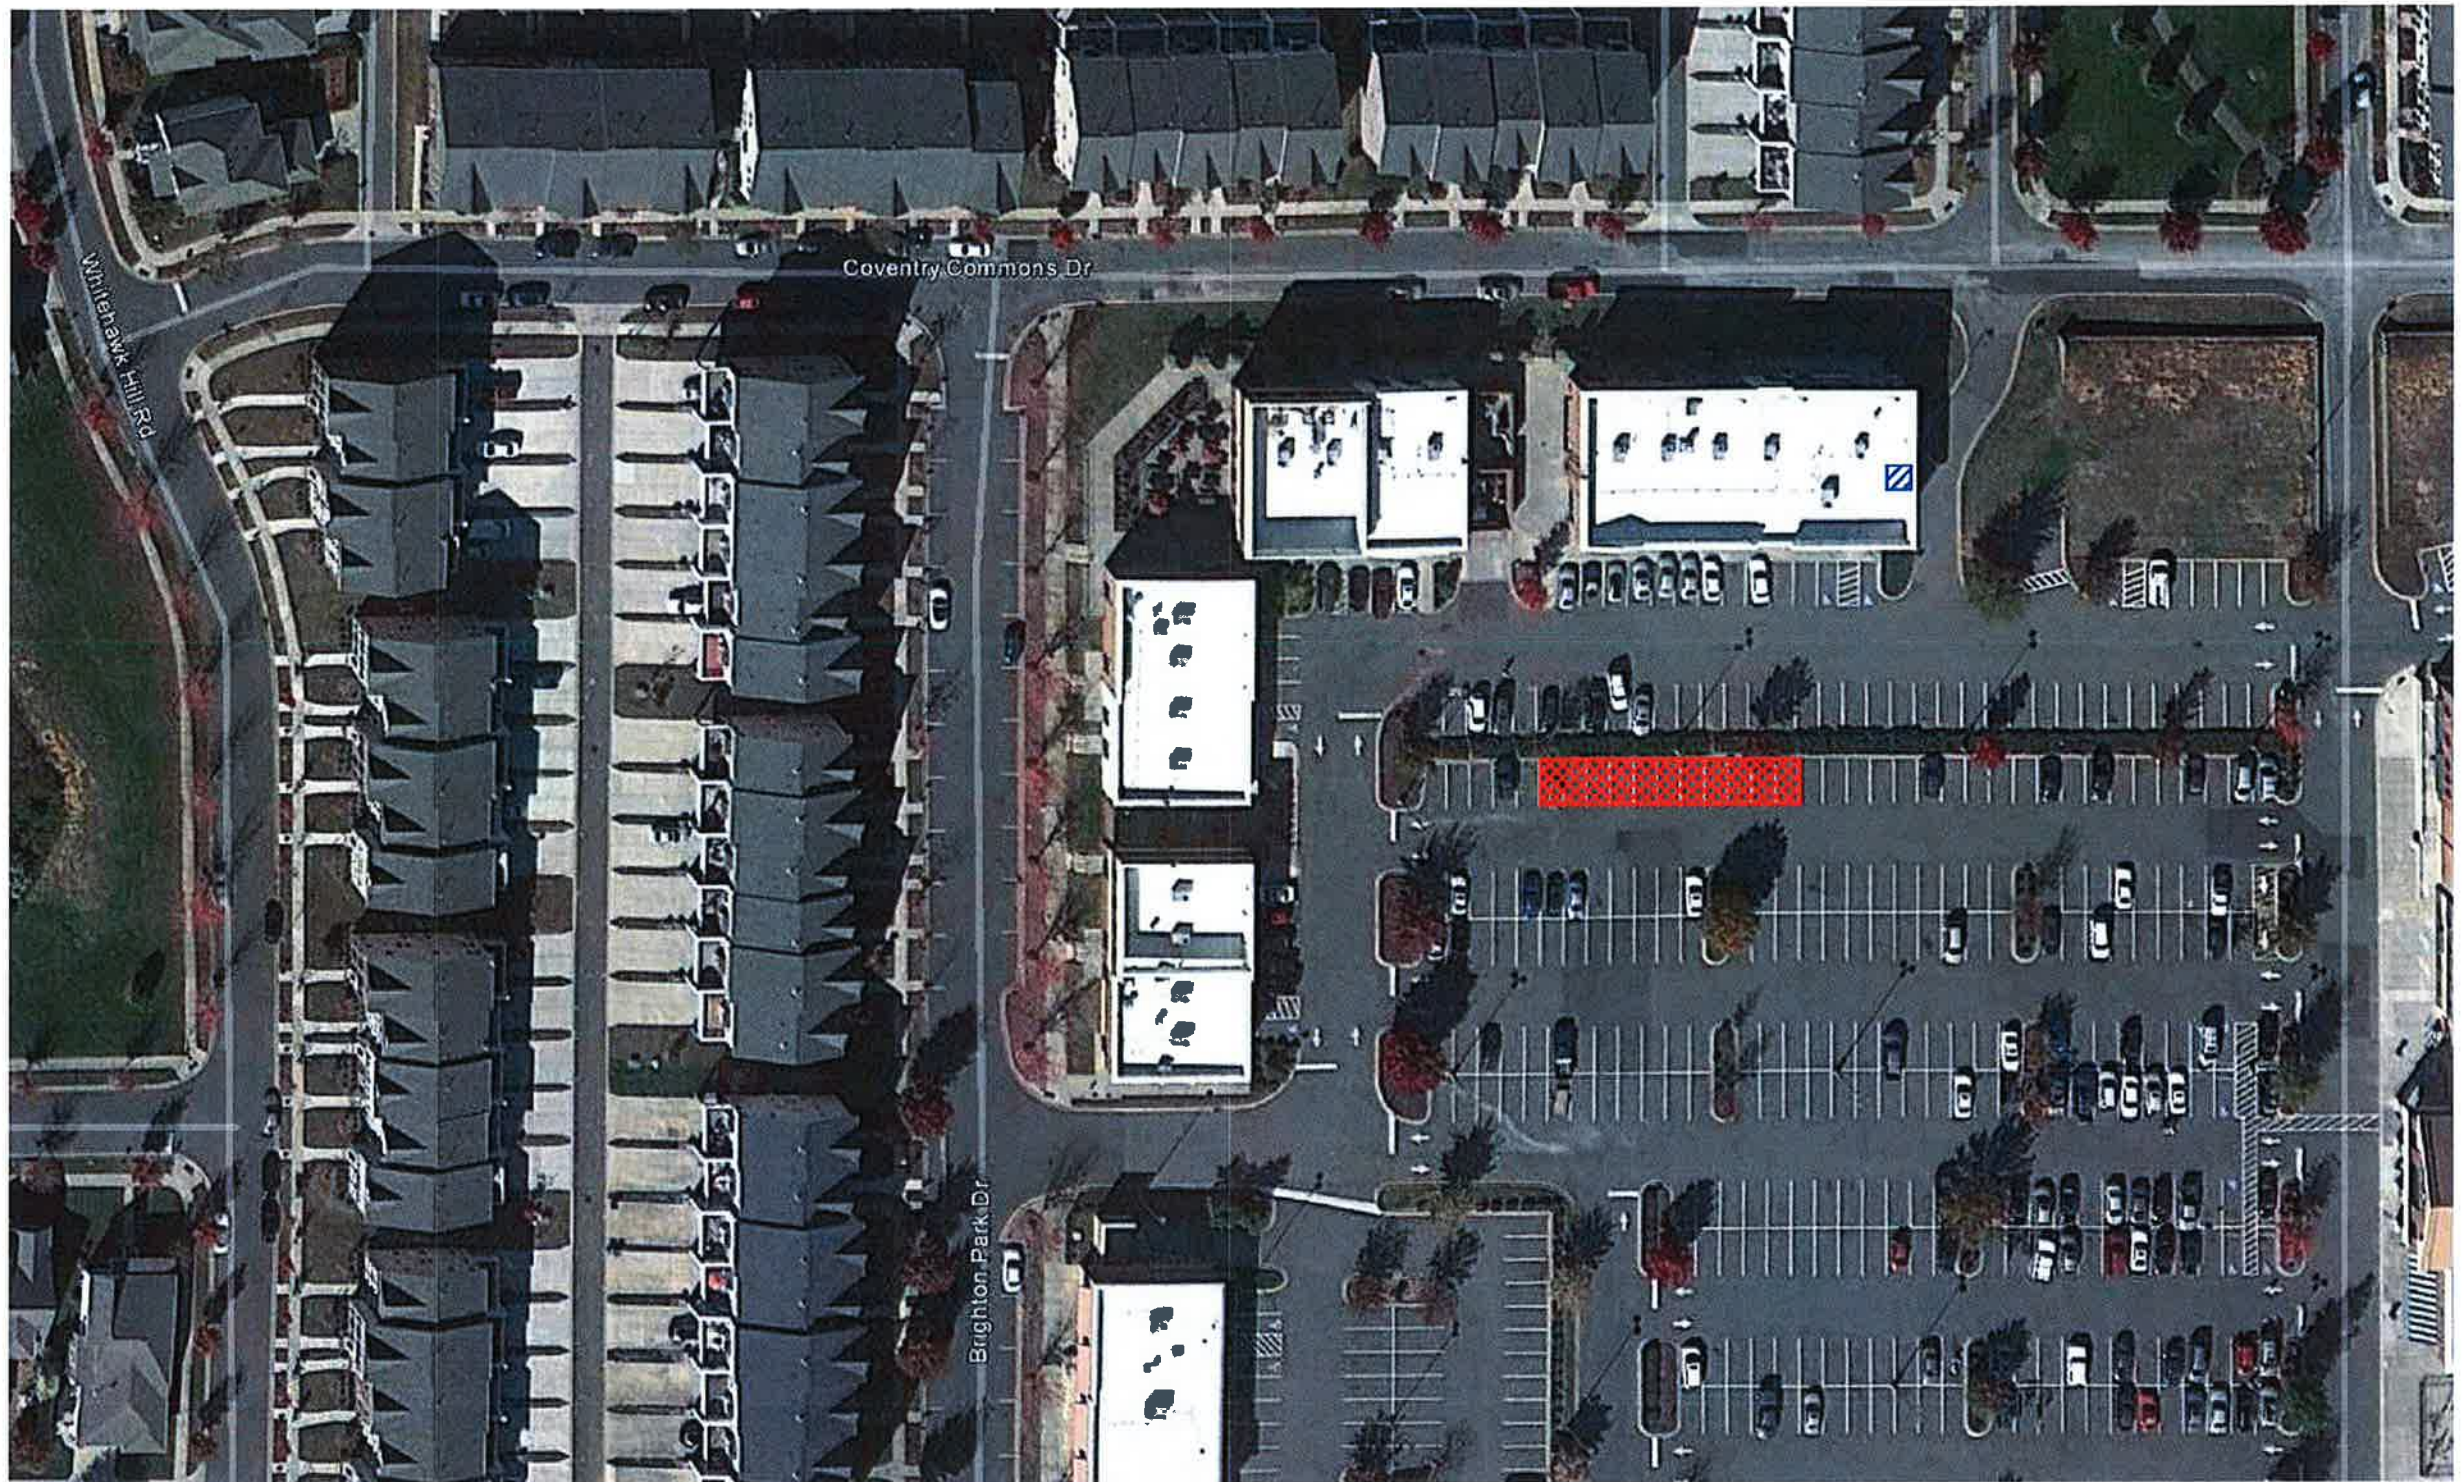

**security vault  
works**

2007 Gateway Blvd  
Charlotte, NC 28208  
Phone 704/399.4166  
Fax 704/399.4355





Mint Hill Pavillion  
7114 Brighton Park Drive  
Mint Hill, NC 28227

New ATM  
  
Aerial View

Revised  
05/20/2014  
  
Drive-Up

Scale:  
1800 ft Alt.  
05/20/2014  
  
Page: 3 of 9



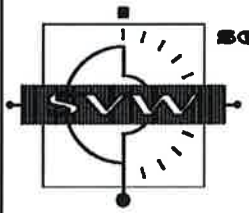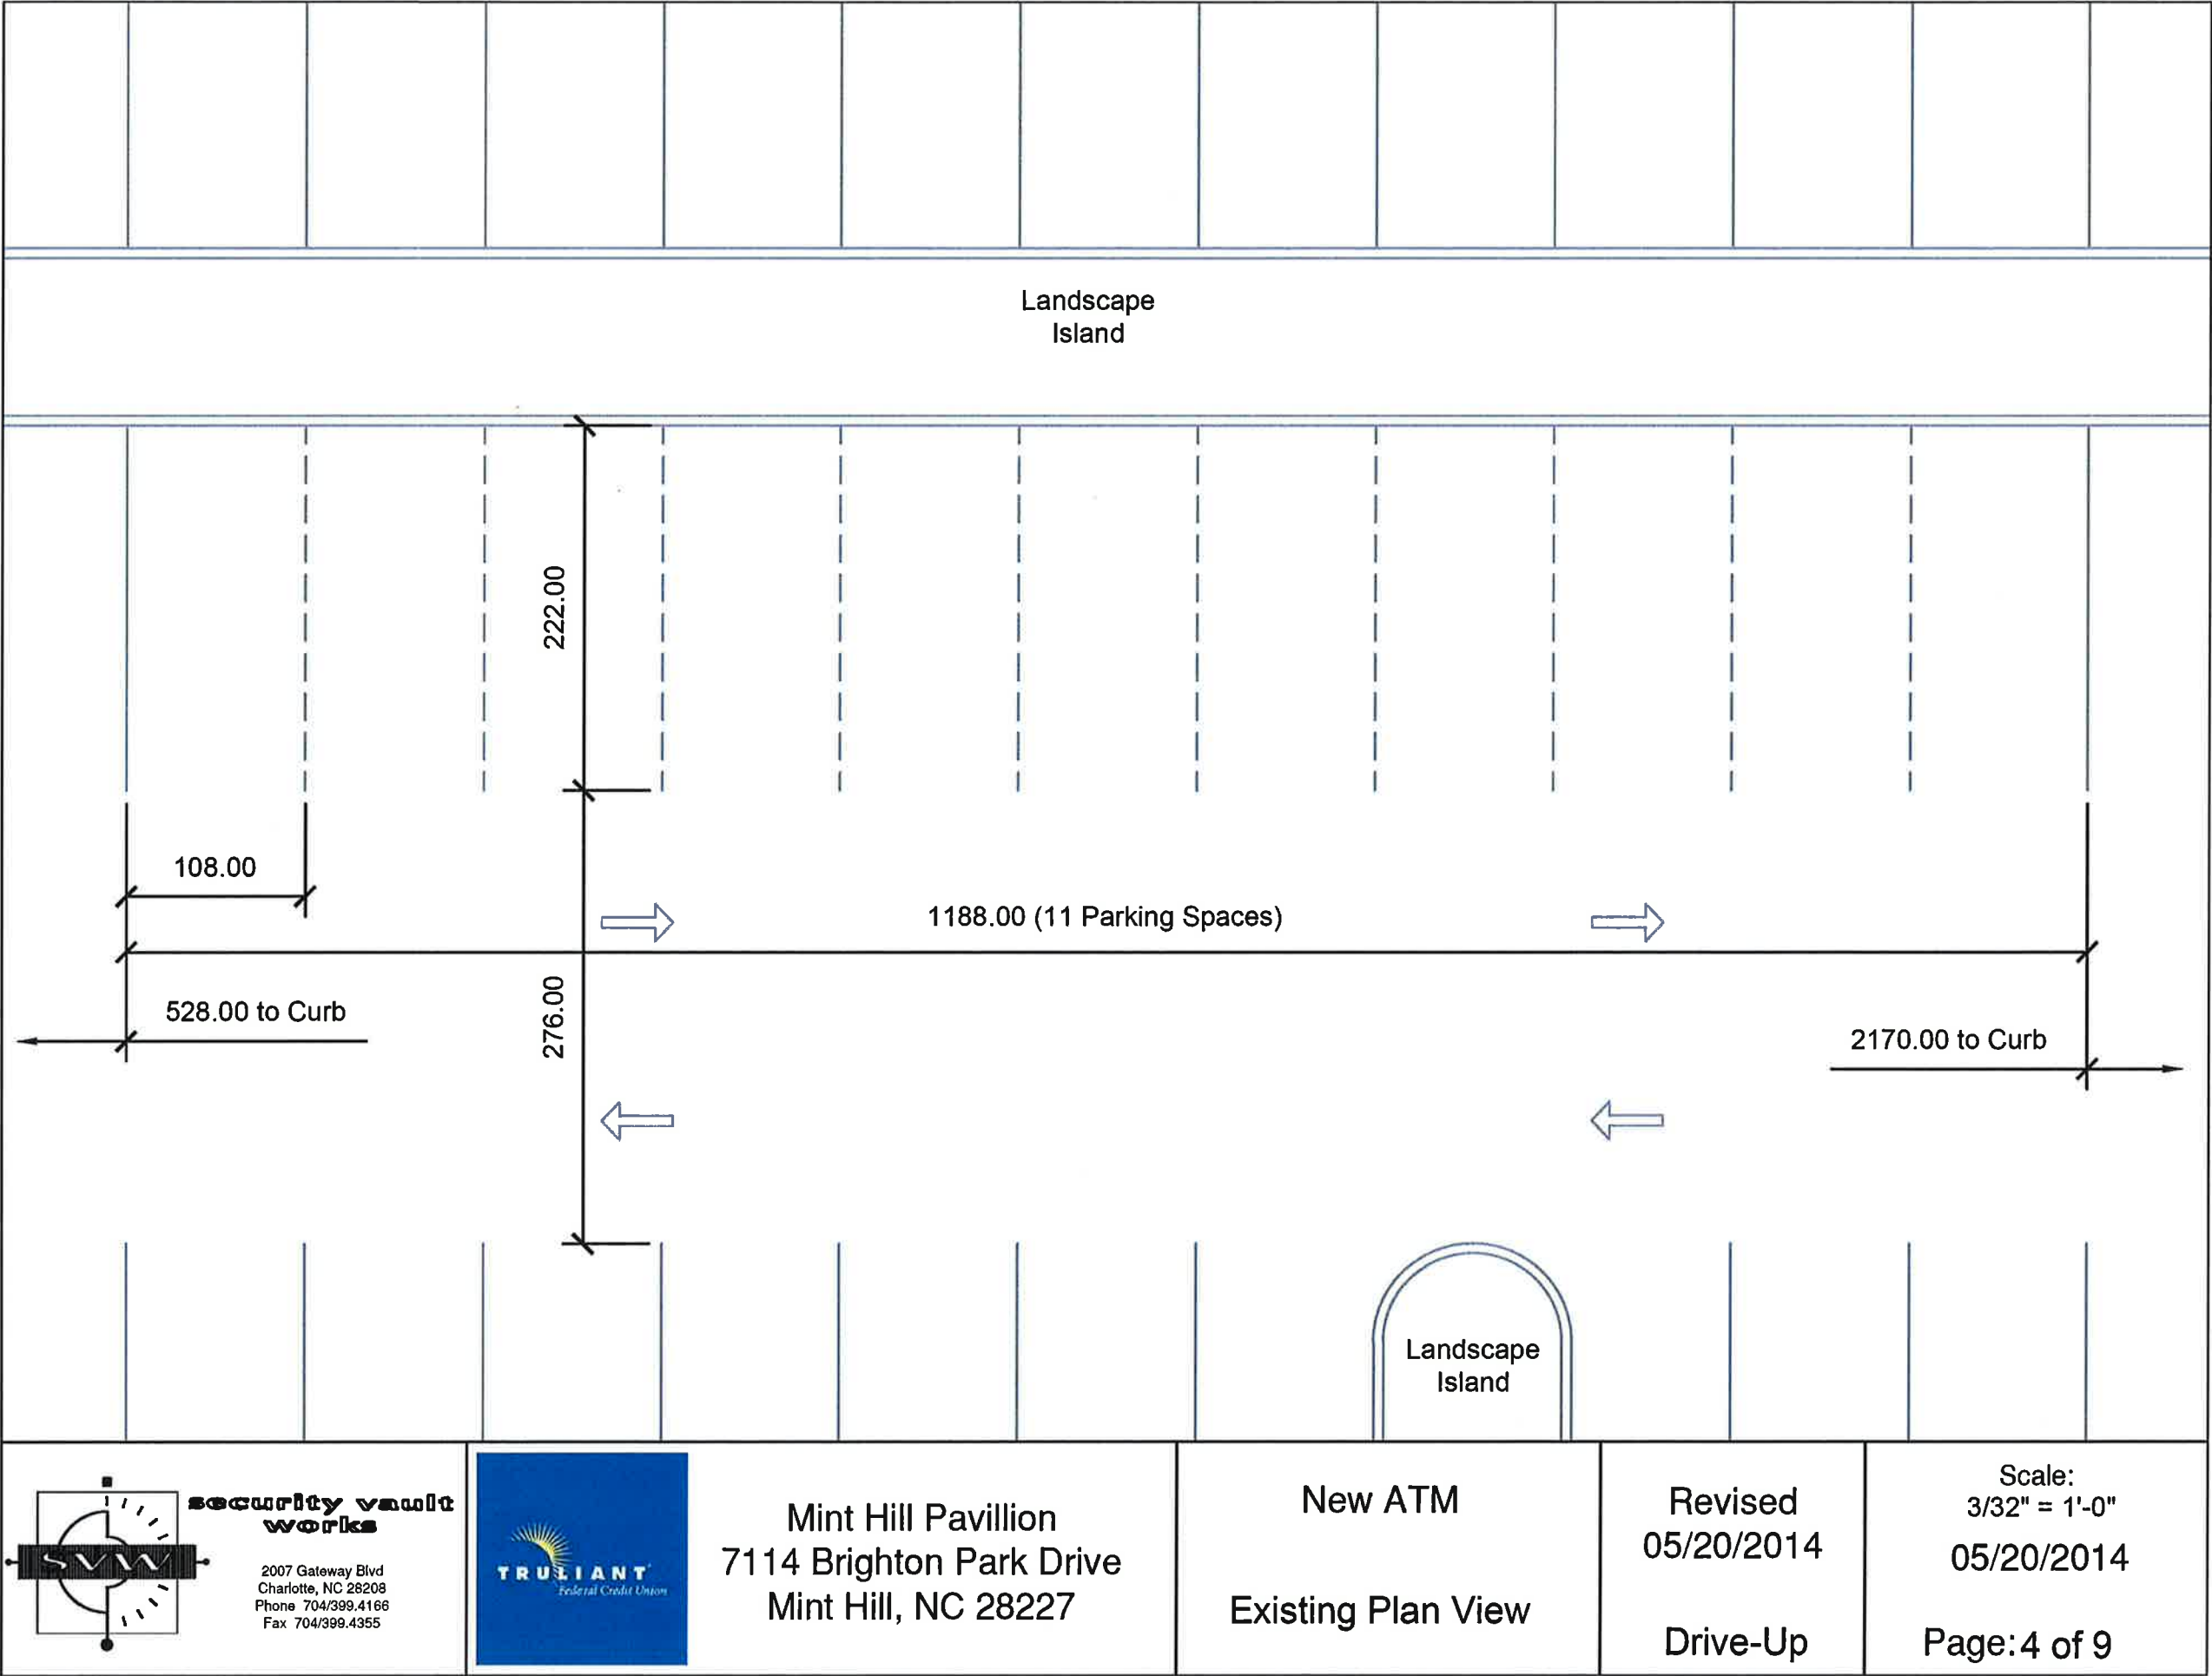

**security vault  
works**  
2007 Gateway Blvd  
Charlotte, NC 28208  
Phone 704/399.4166  
Fax 704/399.4355




Mint Hill Pavillion  
7114 Brighton Park Drive  
Mint Hill, NC 28227

New ATM  
Existing Plan View

Revised  
05/20/2014  
Drive-Up

Scale:  
3/32" = 1'-0"  
05/20/2014  
Page:4 of 9

(E) Asphalt Parking / Driveway

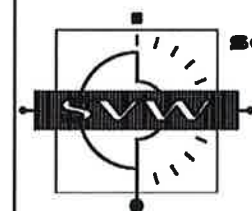

**security vault  
works**

2007 Gateway Blvd  
Charlotte, NC 28208  
Phone 704/399.4166  
Fax 704/399.4355






Mint Hill Pavillion  
7114 Brighton Park Drive  
Mint Hill, NC 28227

New ATM  
  
Existing Elevation

Revised  
05/20/2014  
  
Drive-Up

Scale:  
1/4" = 1'-0"  
05/20/2014  
  
Page: 5 of 9

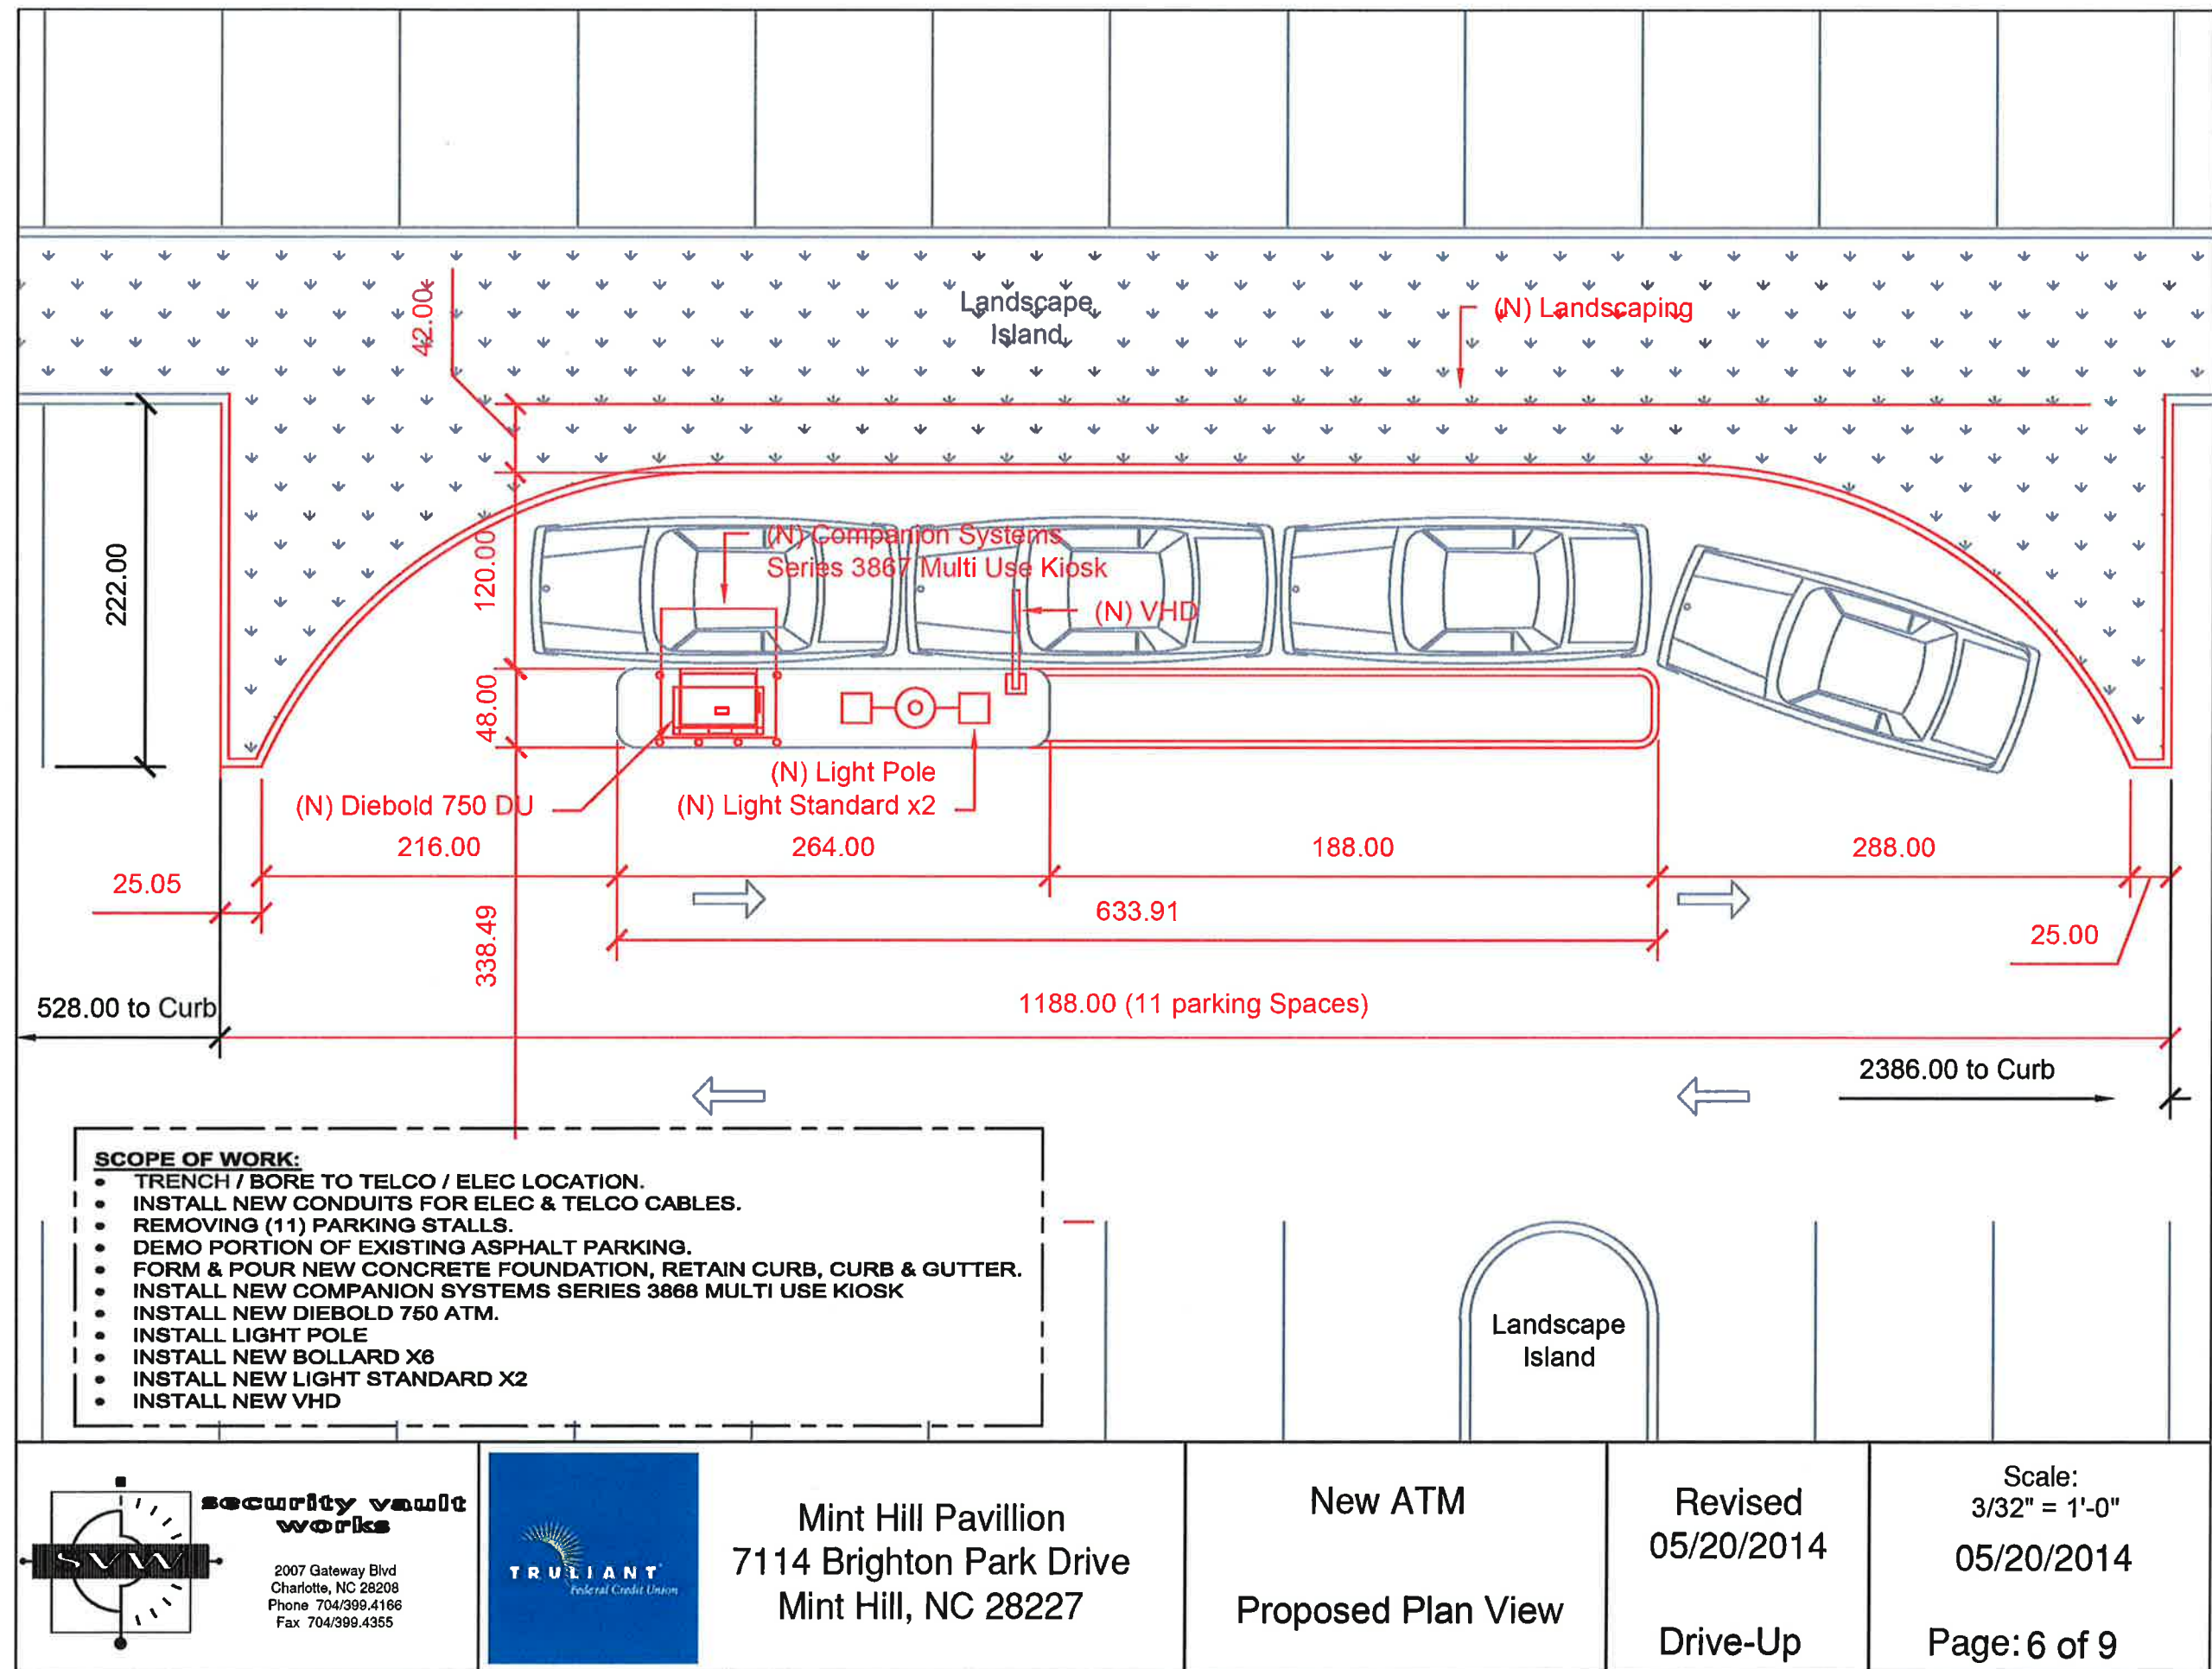

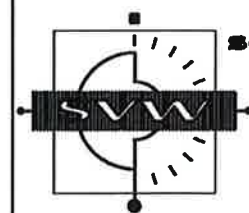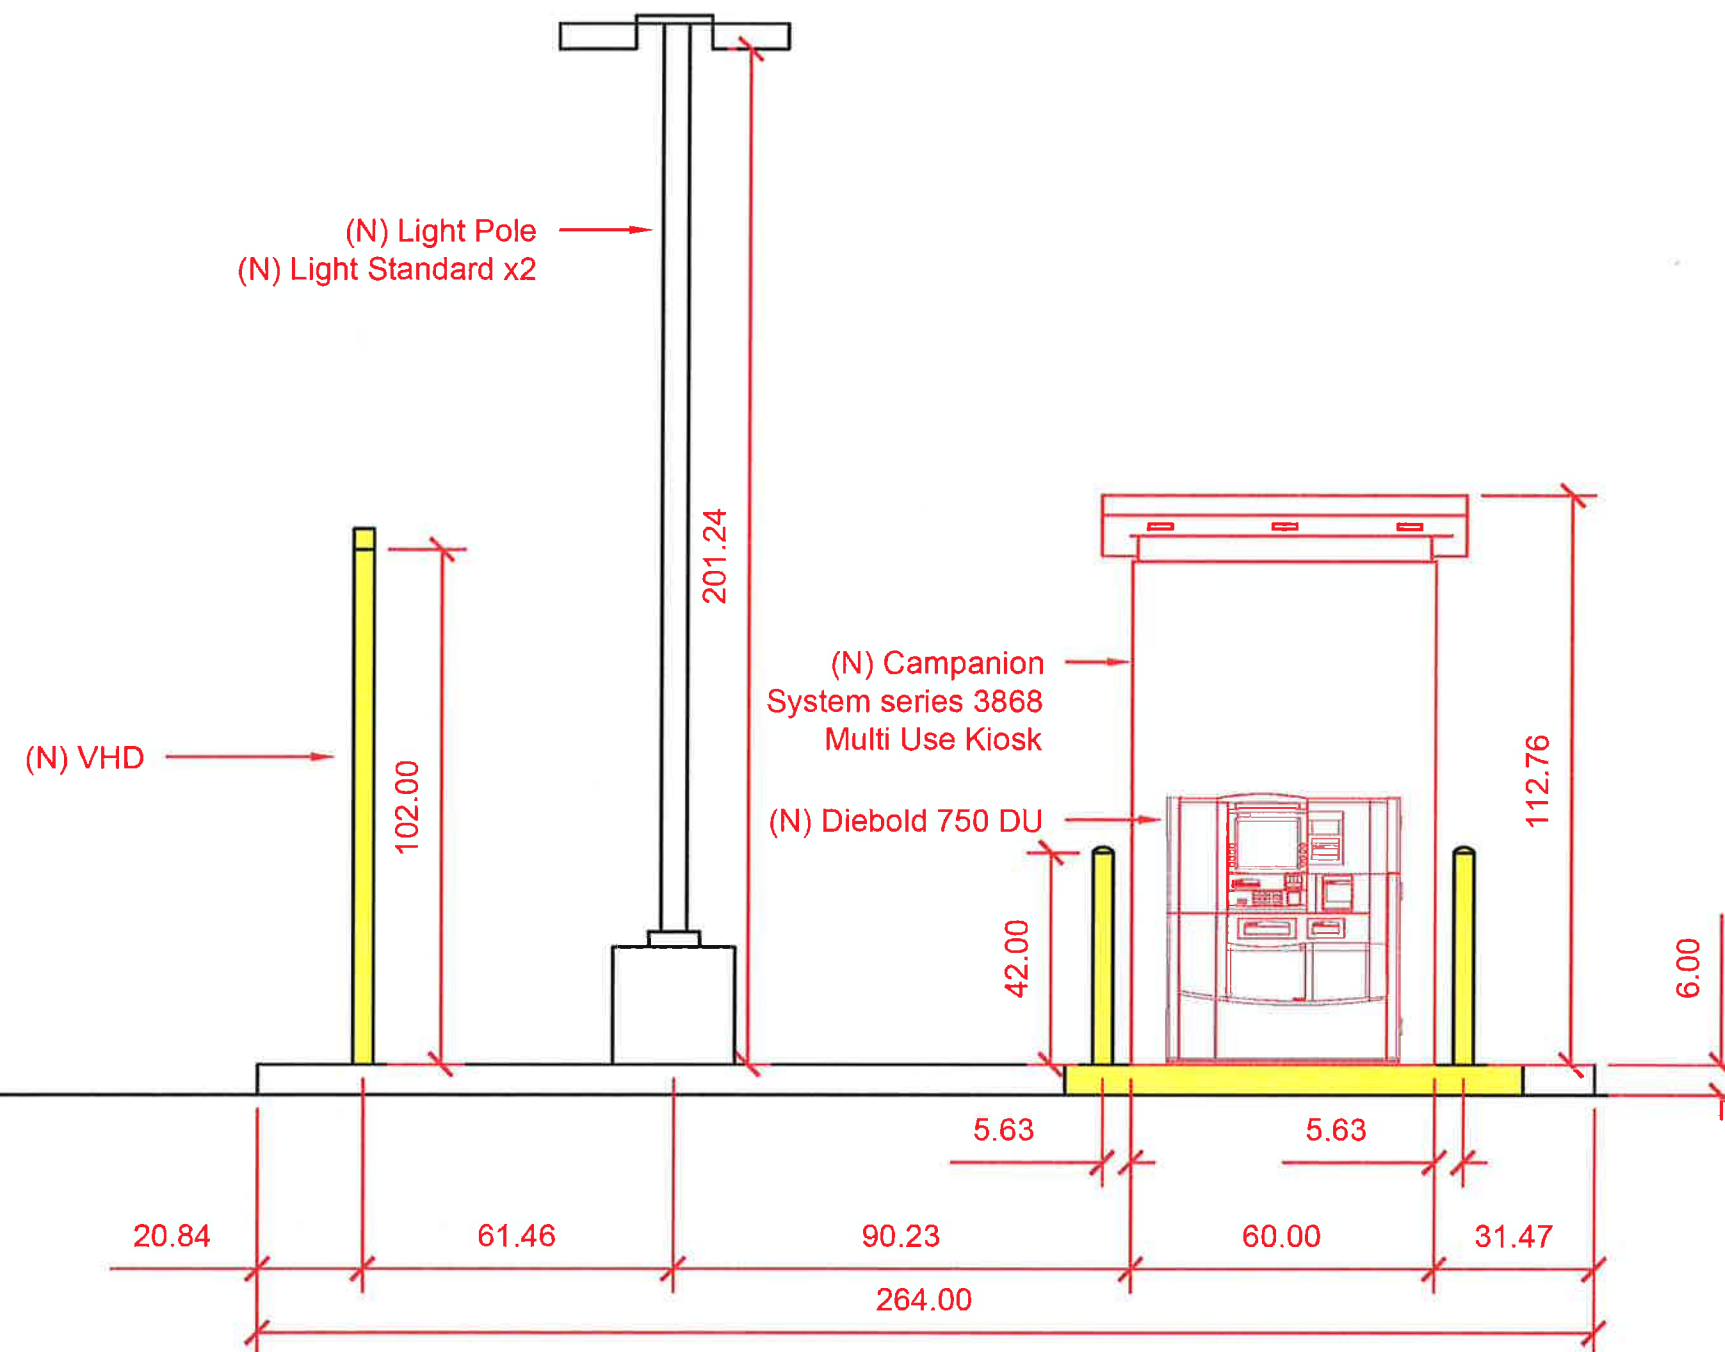

**security vault  
works**

2007 Gateway Blvd  
Charlotte, NC 28208  
Phone 704/399.4166  
Fax 704/399.4355




Mint Hill Pavillion  
7114 Brighton Park Drive  
Mint Hill, NC 28227

New ATM  
Proposed Elevation

Revised  
05/20/2014  
Drive-Up

Scale:  
1" = 50'-0"  
05/20/2014  
Page: 7 of 9



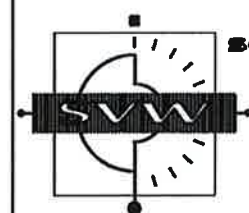

**security vault  
works**

2007 Gateway Blvd  
Charlotte, NC 28208  
Phone 704/399.4166  
Fax 704/399.4355




Mint Hill Pavillion  
7114 Brighton Park Drive  
Mint Hill, NC 28227

New ATM  
  
Rendering - Front

Revised  
05/20/2014  
  
Drive-Up


Scale:  
Not to Scale  
05/20/2014  
  
Page: 8 of 9



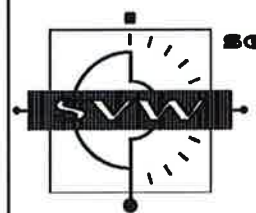

**security vault  
works**

2007 Gateway Blvd  
Charlotte, NC 28208  
Phone 704/399.4166  
Fax 704/399.4355

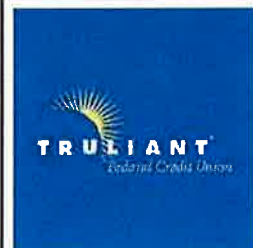

Mint Hill Pavillion  
7114 Brighton Park Drive  
Mint Hill, NC 28227

New ATM  
  
Rendering - Rear

Revised  
05/20/2014  
  
Drive-Up

Scale:  
Not to Scale  
05/20/2014  
  
Page: 9 of 9