


WILLIAM GRAY
SELF STORAGE UNITS
 11131 BLAIR ROAD
 MINT HILL, NC

SHEET DESCRIPTION
Craig Residence
Floor Plan
 Scale: 1/4" = 1'-0"


| REVISIONS | |
|-----------|------|
| NO | DATE |
| | |
| | |

| | |
|-------------|------------|
| PROJECT NO. | 2014-10 |
| DESIGNED BY | SRZ |
| DRAWN BY | srz |
| CHECKED BY | snq |
| DATE | 05-01-2014 |

SHEET:
A-1
 4 OF 9

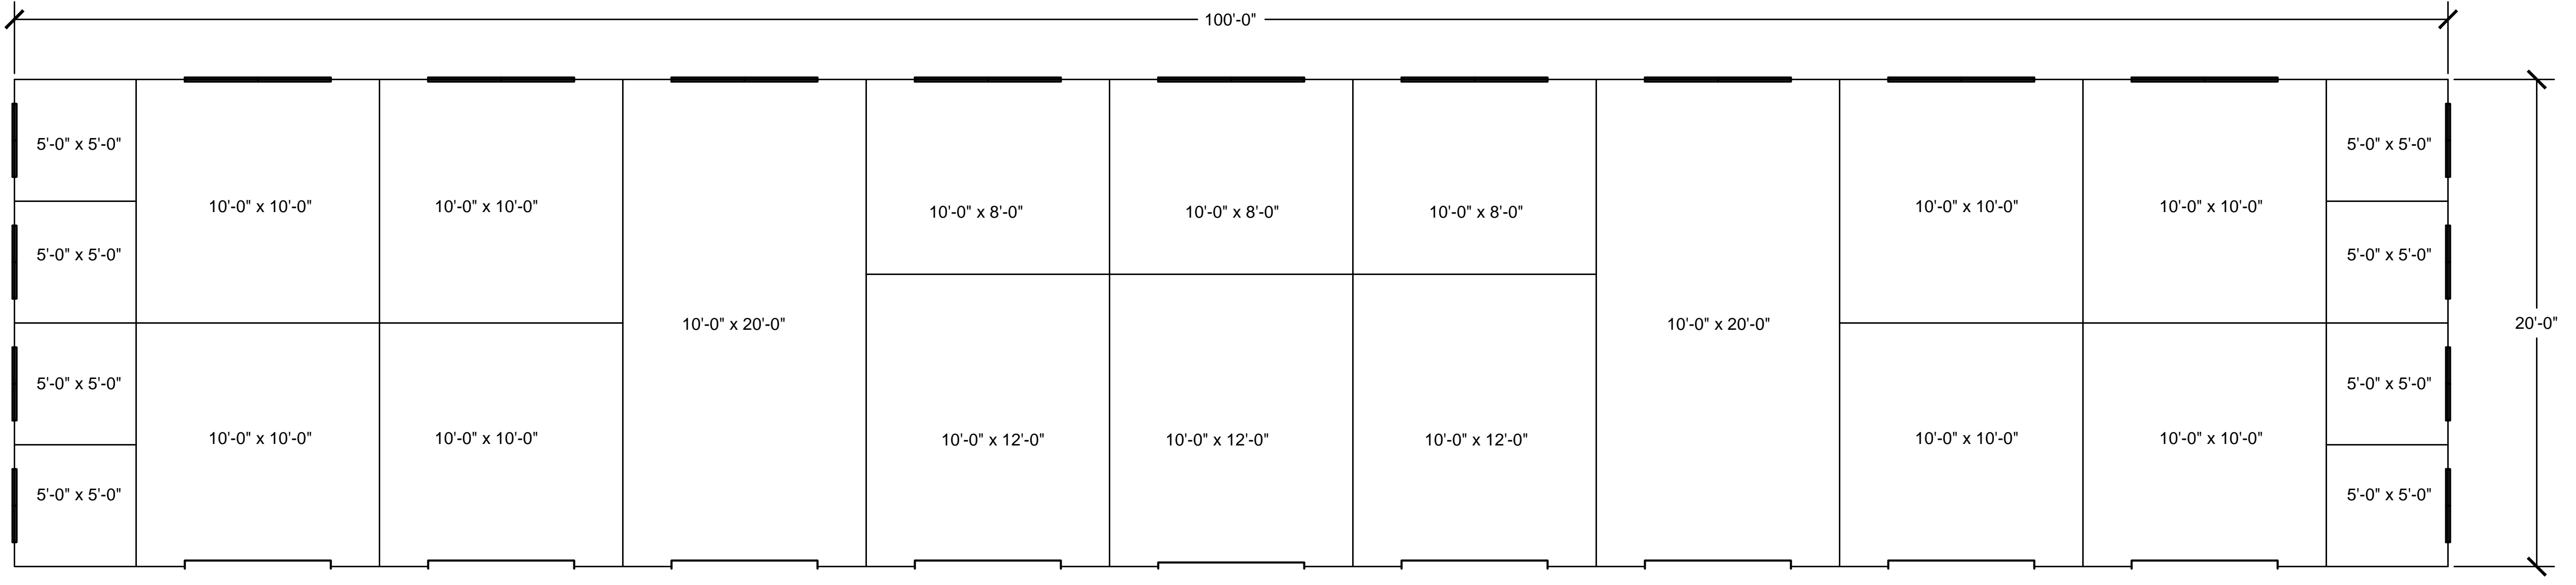

LAYOUT "A"
 SCALE: 1/4" = 1'-0"

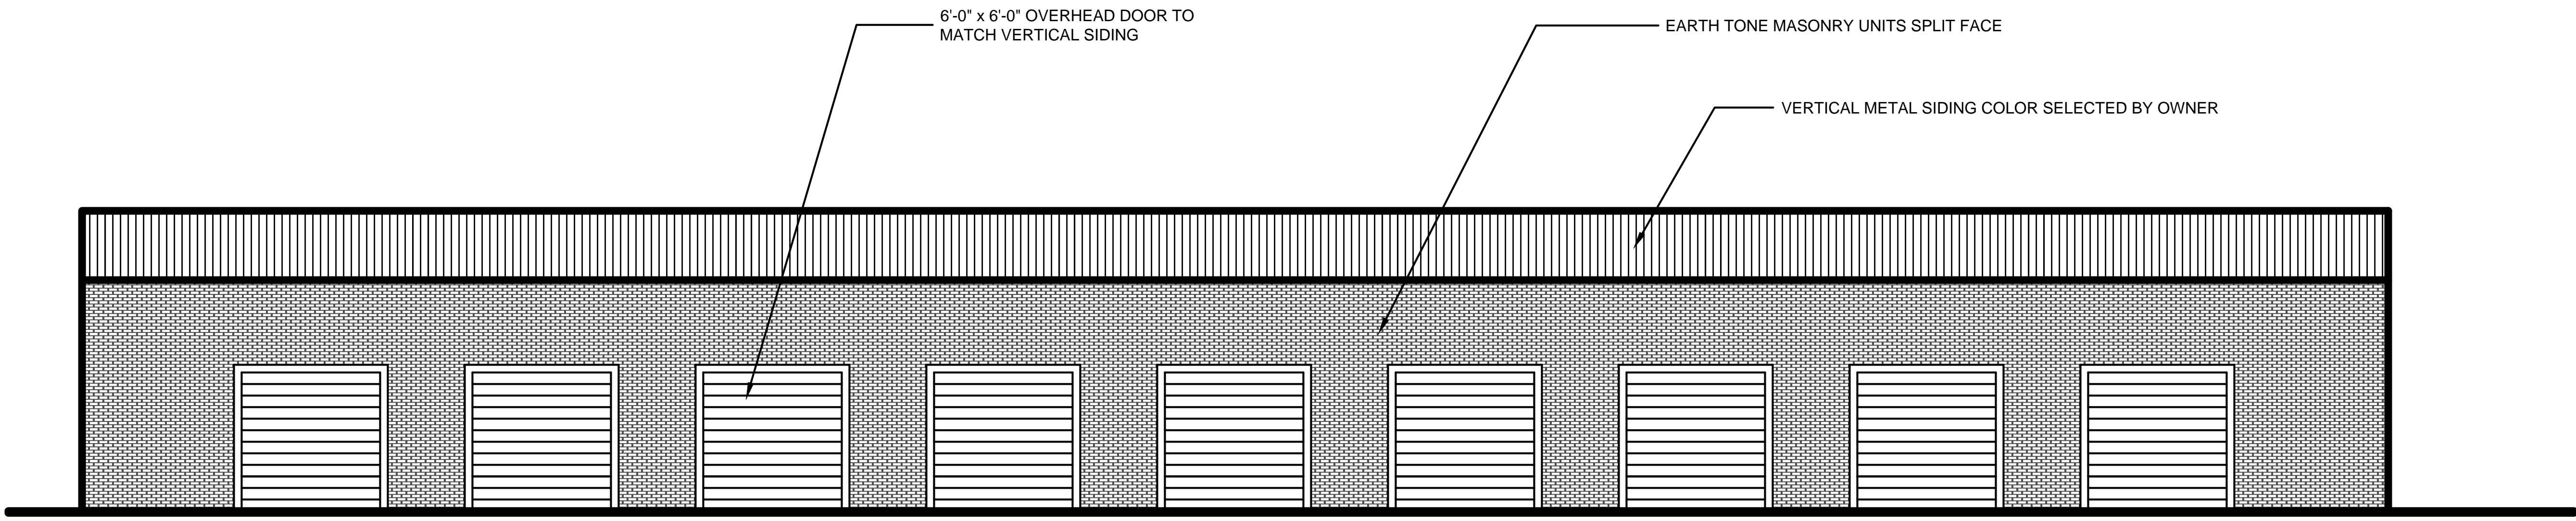

ELEVATION
 SCALE: 1/4" = 1'-0"