


LIST OF UNITS

A	5' X 5'	10
B	5' X 10'	27
C	10' X 10'	18
D	10' X 15'	12
E	10' X 25'	1
F	10' X 20'	52

120 Units
each level
this unit may
be two levels

LAYOUT D

SCALE: 1/8" = 1'-0"

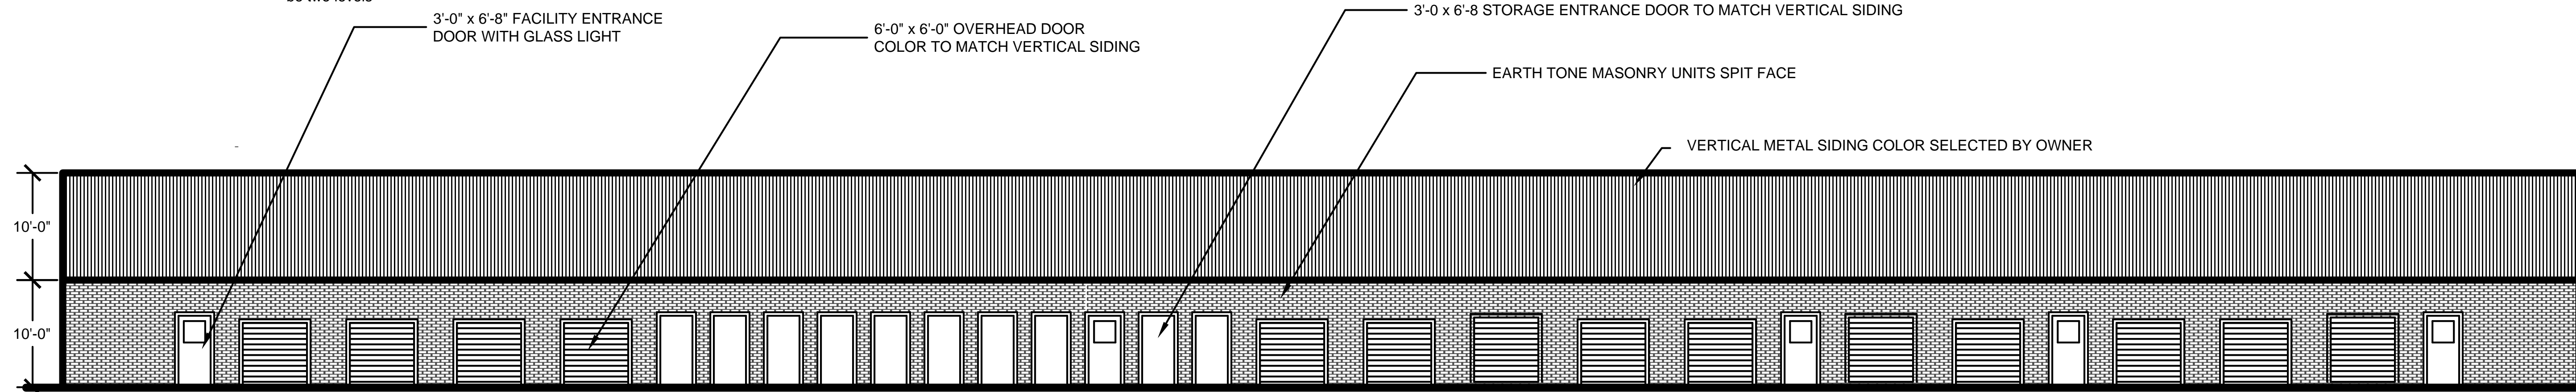

ELEVATION

SCALE: 1/8" = 1'-0"

SHEET DESCRIPTION
FIRST FLOOR PLAN

REVISIONS

NO	DATE	DESCRIPTION

PROJECT NO.	2014-10
DESIGNED BY	SRZ
DRAWN BY	srz
CHECKED BY	sno
DATE	05-01-2014

SHEET:

A-2

WILLIAM GRAY
SELF STORAGE UNITS
11131 BLAIR ROAD
MINT HILL, NC