

Post Barn



PROJECT INFORMATION

Client: Mary Post

Address: 365 East Main Street

Location: Yarmouth, ME

Project: 30x45 Barn/ADU

***All drawings are to scale unless otherwise marked.*



Permit Set

Yarmouth, ME

drawn by:
B. Antolewicz
10/30/2020
revised 11/19/2020

Post Barn

Yarmouth, ME

drawn by:
B Antolewicz
10/30/2020
revised:
11/19/2020

TF 1

WINDOW SCHEDULE

TAG	SIZE	R.O.	TYPE
A1-4	3660	3'-1/2" x 5'-0 1/4"	D.H. *Egress



Front Elevation

1/4" = 1'



WINDOW SCHEDULE			
TAG	SIZE	R.O.	TYPE
B1-6	3727	3'-1" x 2'-3 5/8"	Awning

Post Barn

Yarmouth, ME

drawn by:
B Antolewicz
10/30/2020
revised:
11/19/2020

Right Elevation

1/4" = 1'

TF 2

Post Barn

Yarmouth, ME

drawn by:
B Antolewicz
10/30/2020
revised:
11/19/2020

TF 3

WINDOW SCHEDULE

TAG	SIZE	R.O.	TYPE
A5-6	3660	3'-1/2" x 5'-0 1/4"	D.H. *Egress
E1-2	D06	23 1/4" x 46 1/4"	VELUX Skylight



Left Elevation

1/4" = 1'

Post Barn

Yarmouth, ME

drawn by:
B Antolewicz
10/30/2020
revised:
11/19/2020


WINDOW SCHEDULE

TAG	SIZE	R.O.	TYPE
C1-3	3240	2'-8 1/2" x 3'-4 1/4"	D.H.
D1-4	3335	2'-9" x 2'-11 5/8"	Awning



Back Elevation

1/4" = 1'

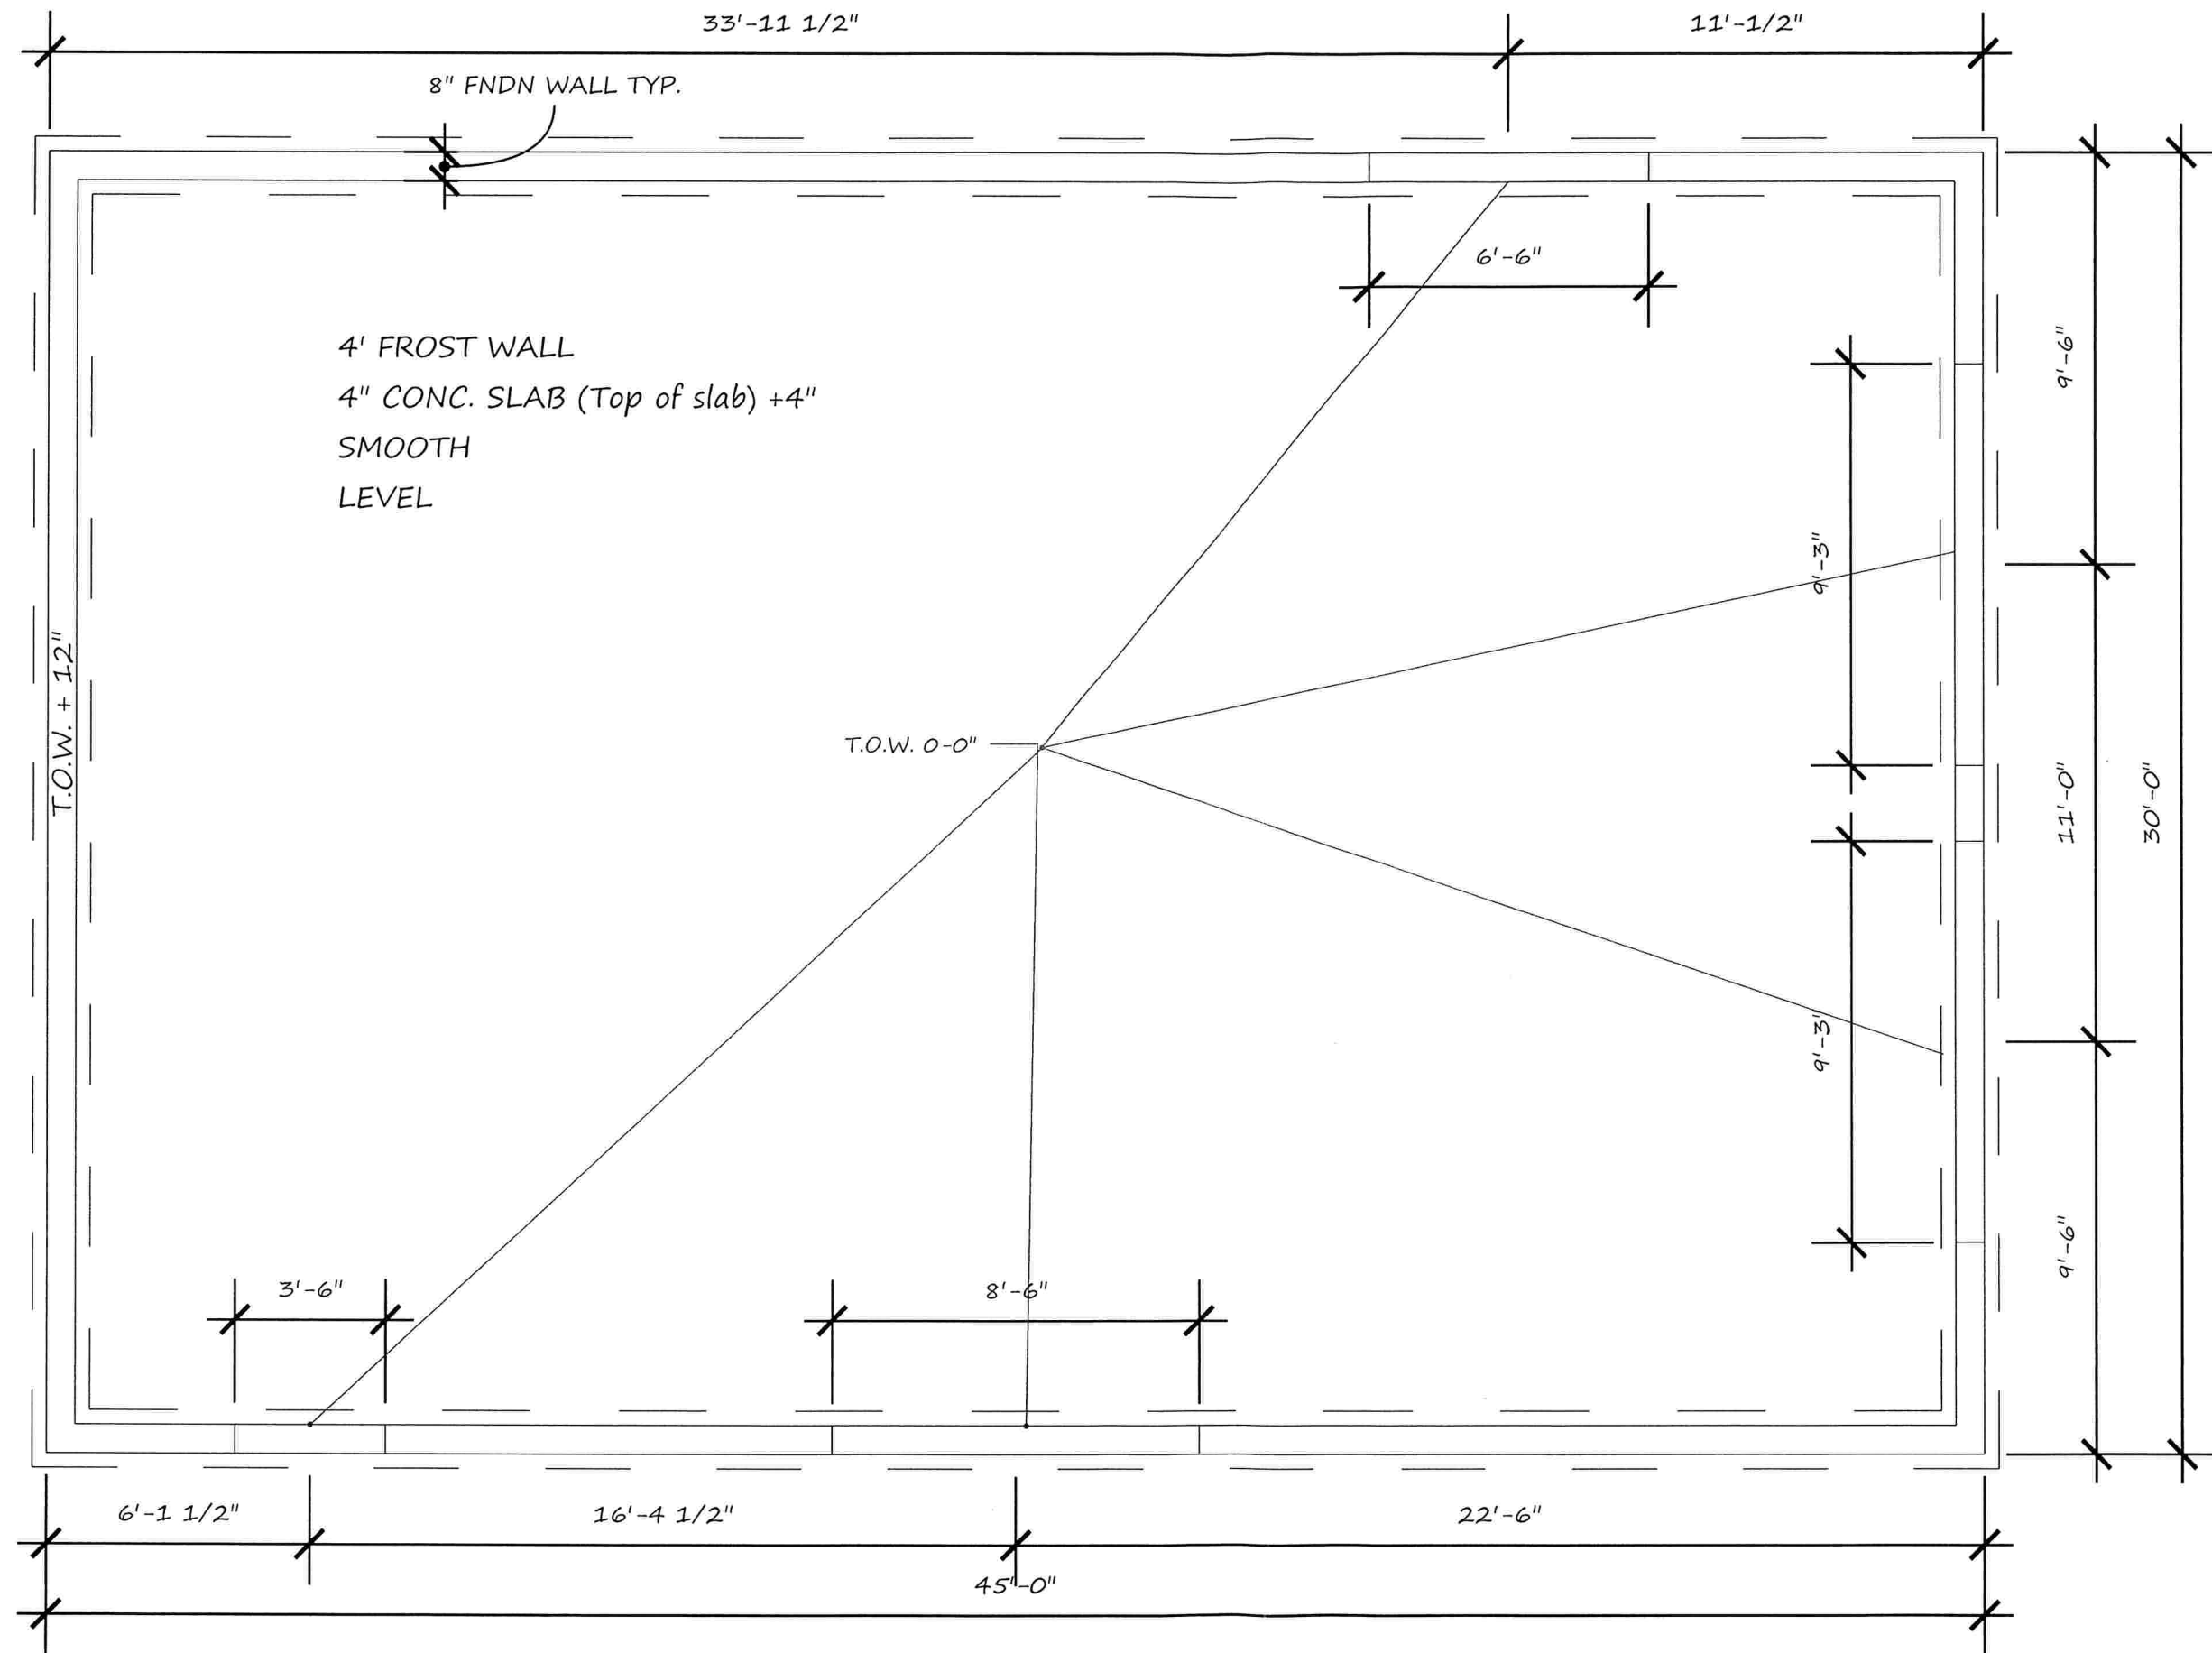


Foundation Plan

1/4" = 1'

Post Barn
Yarmouth, ME

drawn by:
B Antolewicz
10/30/2020
revised:
11/19/2020


TF 6

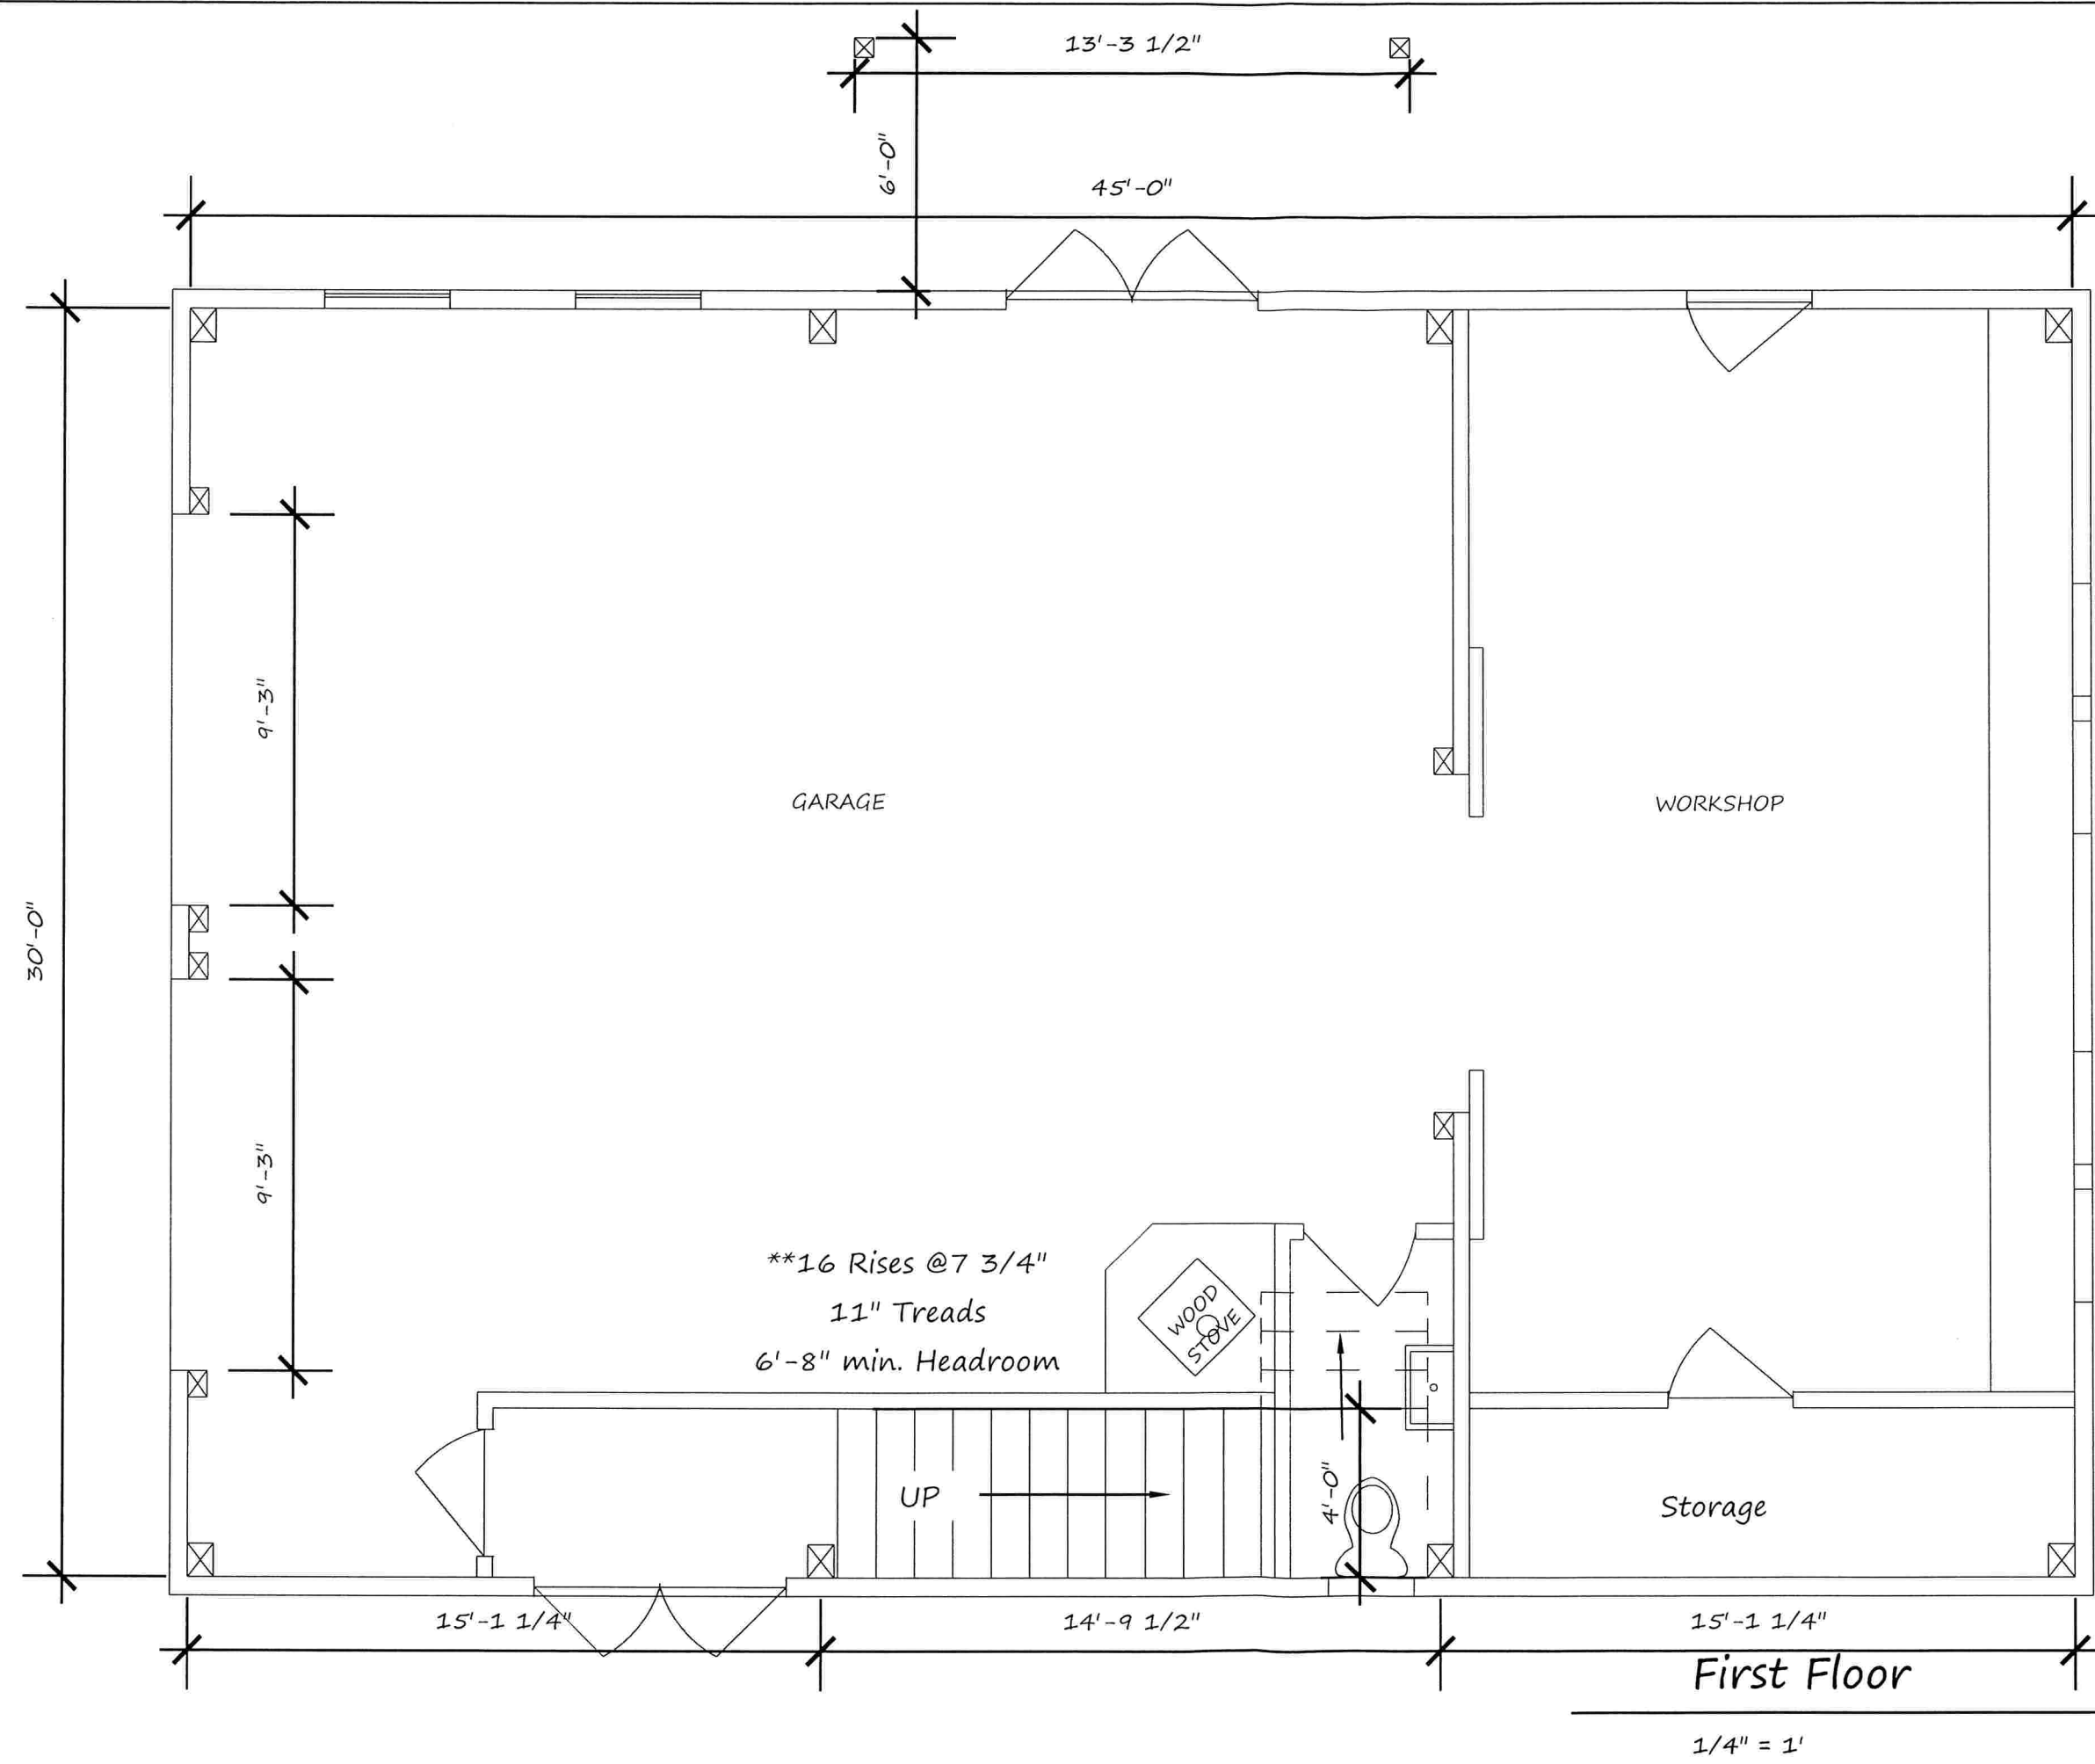

Post Barn
Yarmouth, ME


drawn by:
B Antolewicz
10/30/2020
revised:
11/19/2020

TF 7

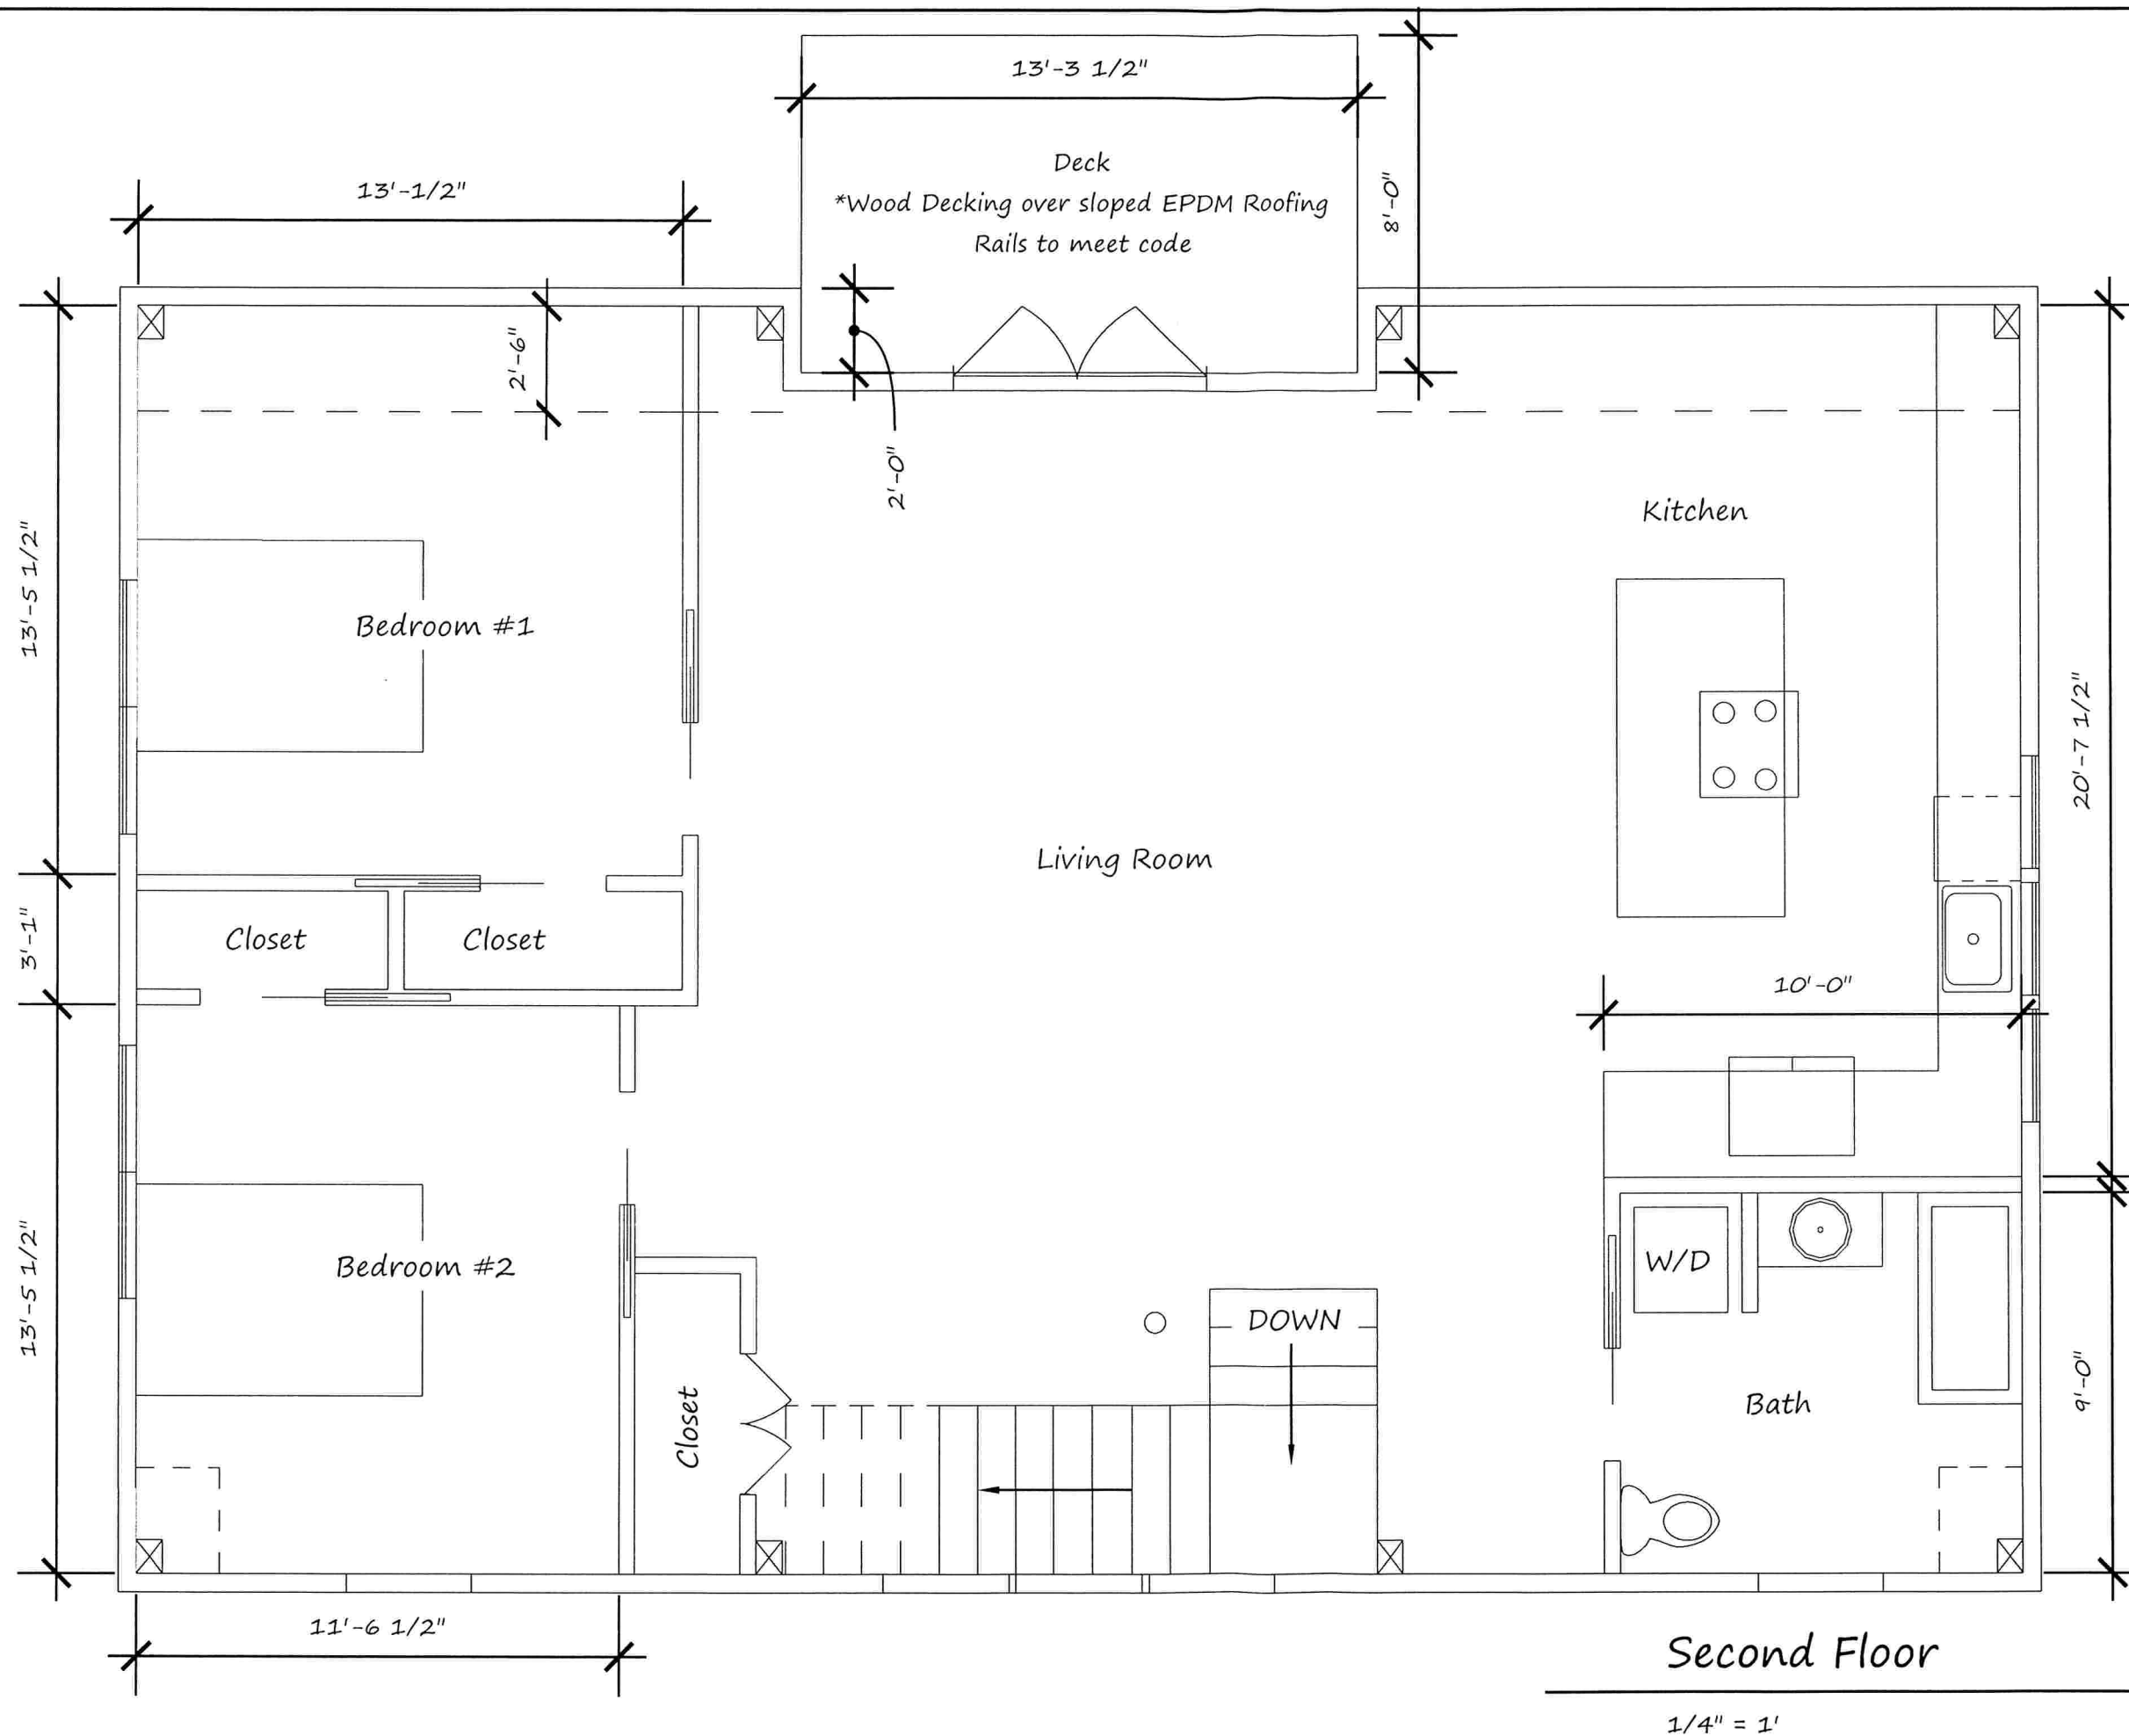

Post Barn
Yarmouth, ME

drawn by:
B Antolewicz
10/30/2020
revised:
11/19/2020

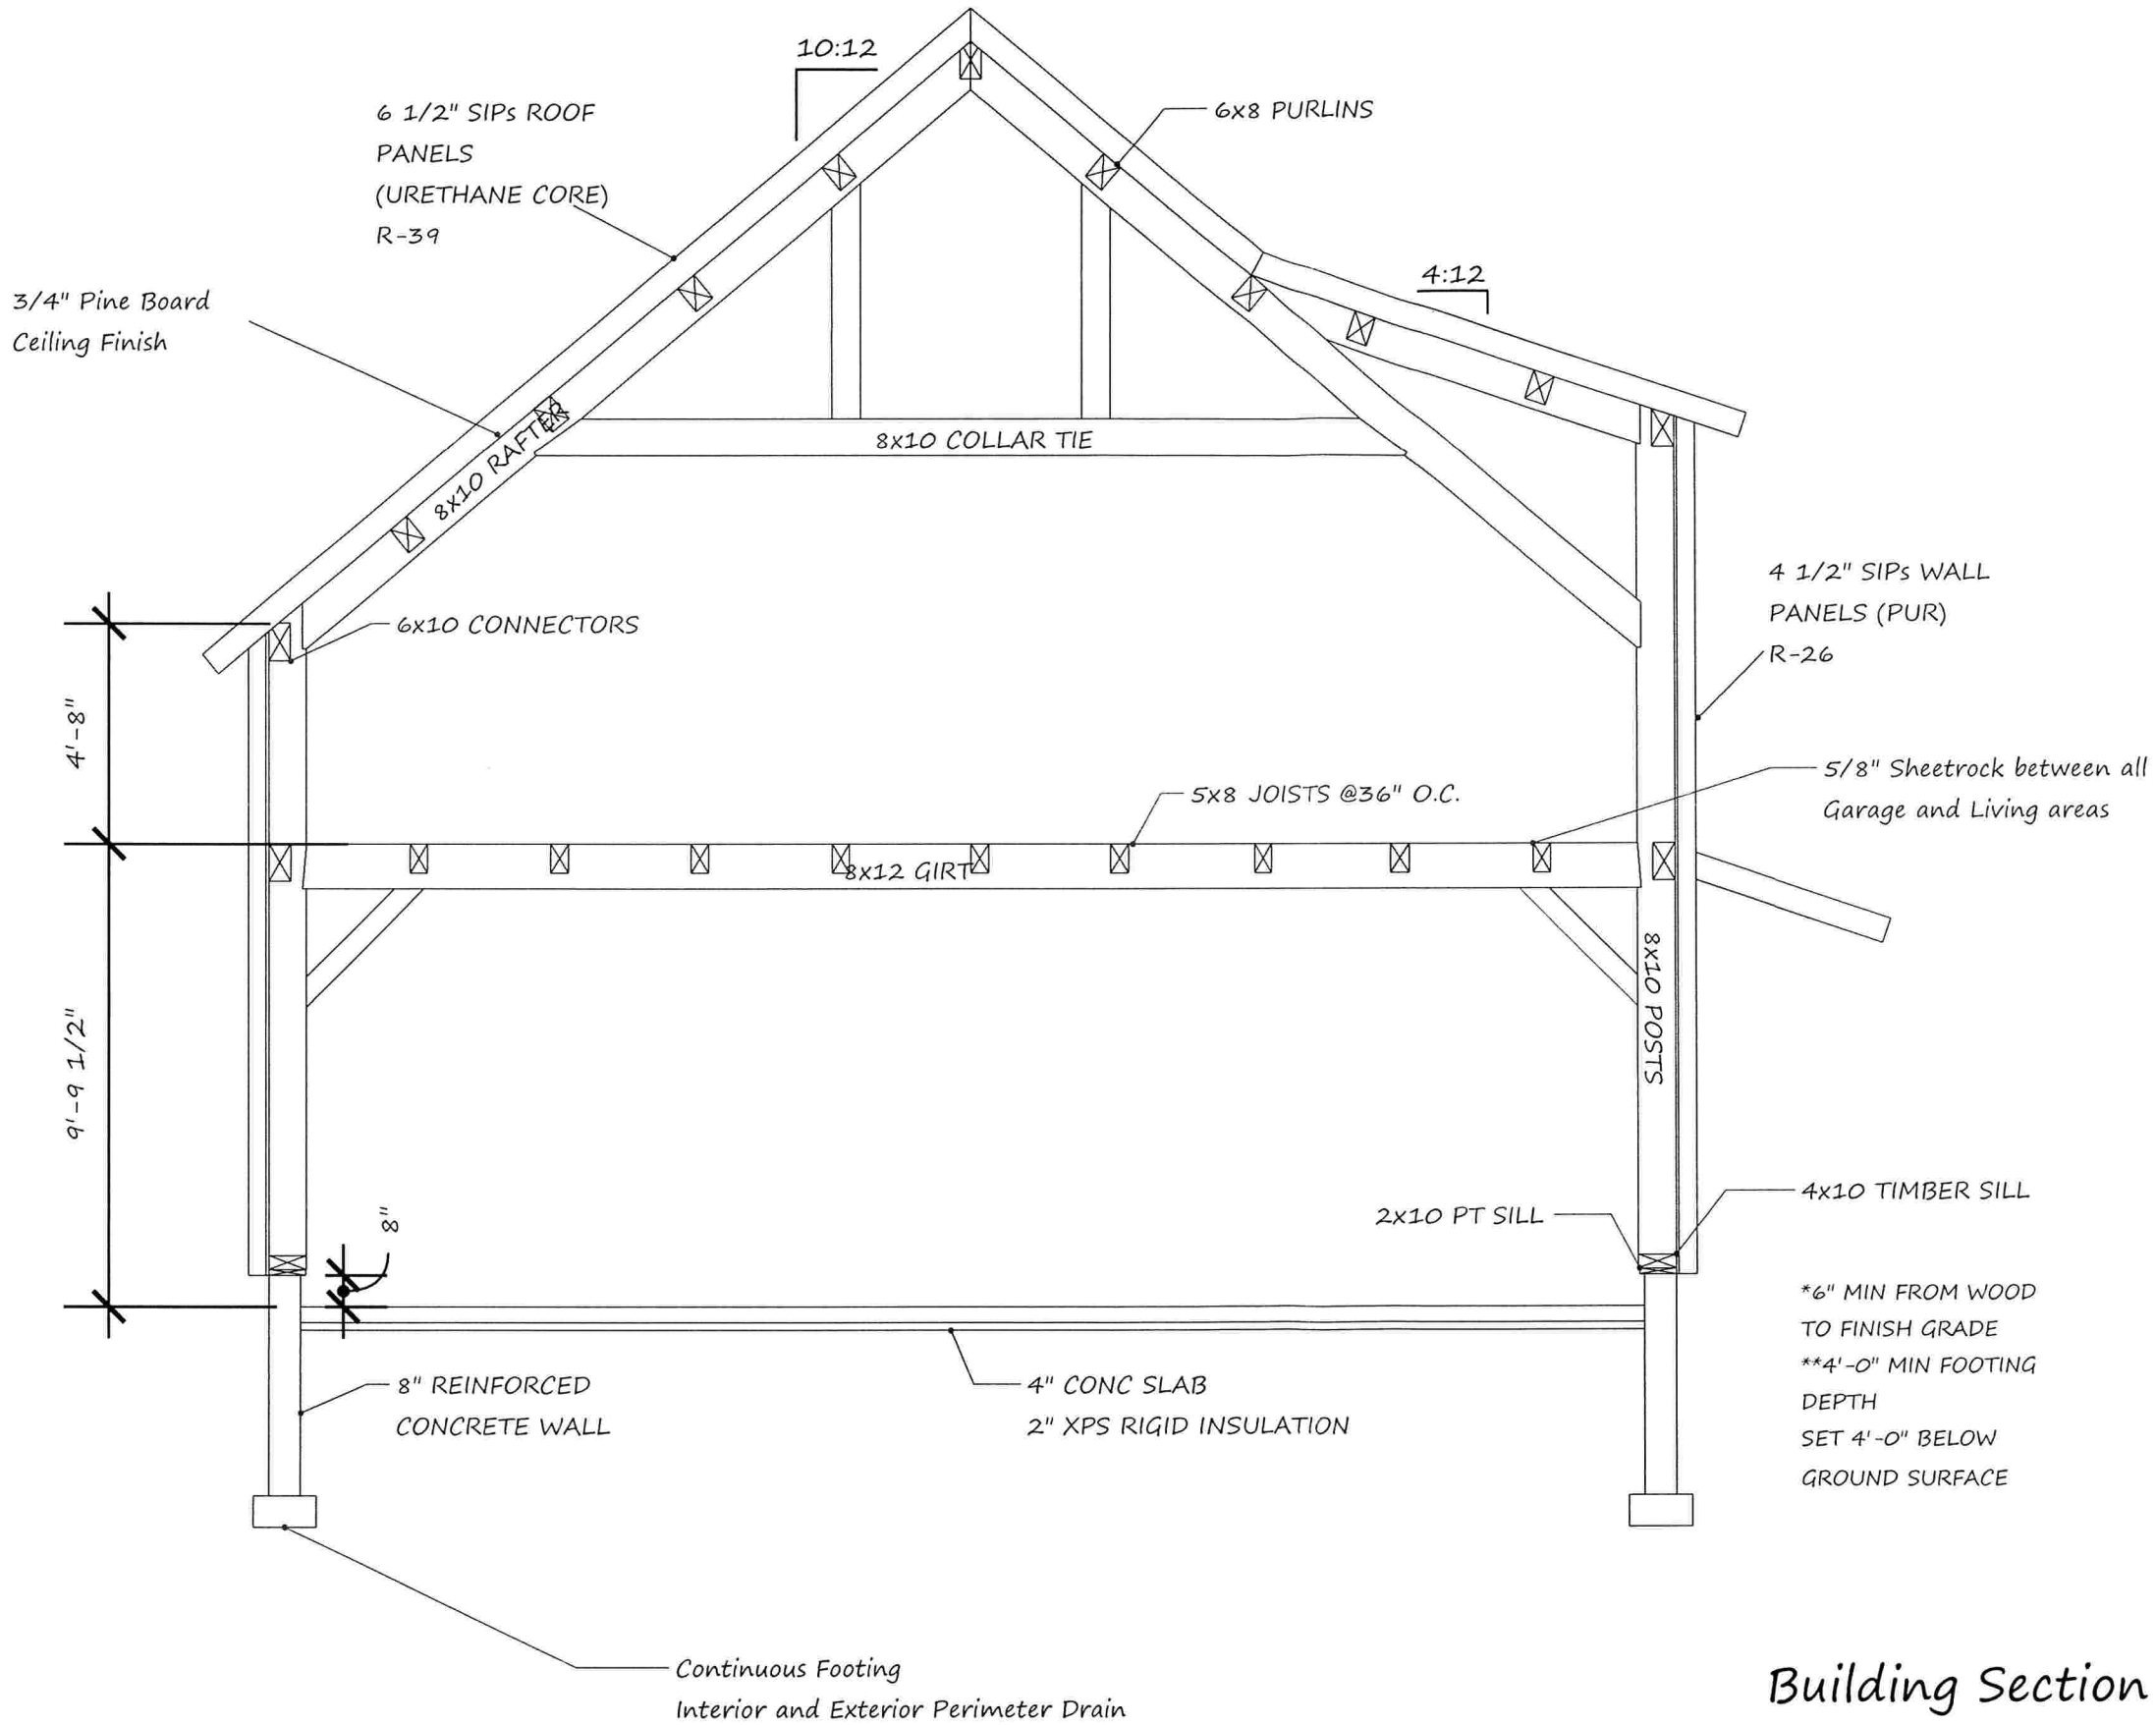

Building Section

1/4" = 1'



Plot Plan

1" = 20'

Post Barn
Yarmouth, ME

drawn by:
B Antolewicz
10/30/2020
revised:
11/19/2020