


APPLICANT/OWNER:
CONE CLADICALS, LLC
127 SPRUCE POINT ROAD
YARMOUTH, MAINE 04096

PROJECT PARCEL SITE
TOWN OF YARMOUTH TAX ASSESSOR'S MAP,
LOT NUMBERS & ZONING DISTRICTS
MAP 31-B LOT 25 ZONING DISTRICT
CORRIDOR COMMERCIAL

SITE PLANS

NUANCE DENTAL

ROUTE 1 - YARMOUTH, MAINE

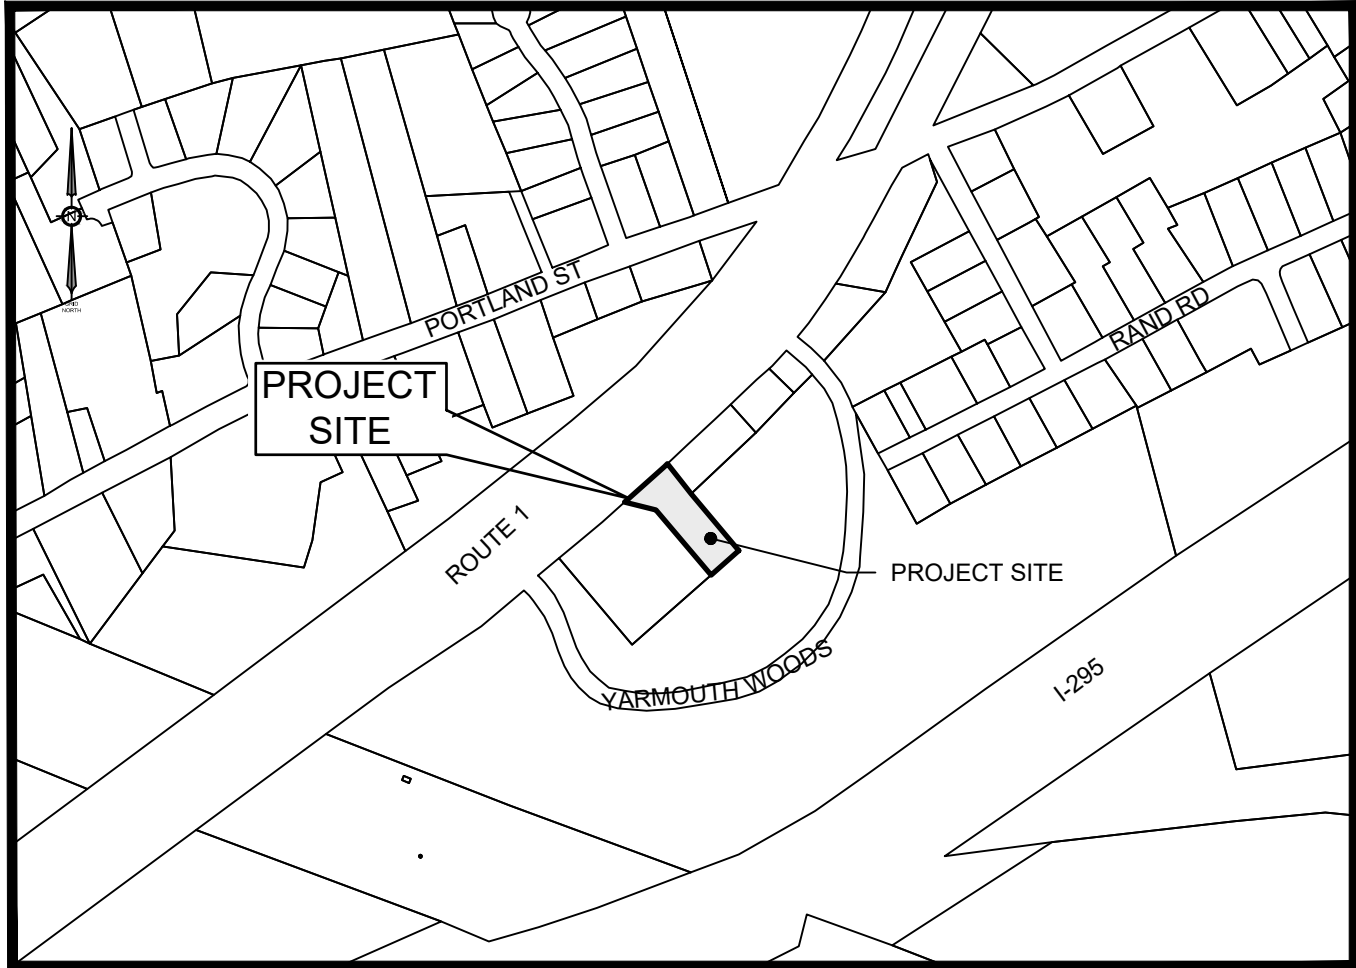

LOCATION MAP

SCALE: 1"=500'

UTILITIES

SEWER
TOWN OF YARMOUTH
WASTEWATER DEPARTMENT
155 WHITCOMB'S WAY
YARMOUTH, MAINE 04096

WATER
YARMOUTH WATER DISTRICT
181 SLIGO RD
YARMOUTH, MAINE 04096

ELECTRIC
CENTRAL MAINE POWER CO.
162 CANCO ROAD
PORTLAND, ME 04103
(207) 842-2367

TELEPHONE
FAIRPOINT COMMUNICATIONS
P.O. BOX 11560
PORTLAND, MAINE 04104
1-888-984-1515

CABLE
TIME WARNER CABLE
118 JOHNSON ROAD
PORTLAND, MAINE 04102
(207) 253-2291

DIG SAFE SYSTEM, INC.
TEL. 1-888-DIG-SAFE (344-7233)
FAX 1-781-721-0047
WWW.DIGSAFE.COM

PERMITS

TYPE OF PERMIT	GOVERNING BODY	STATUS
SITE PLAN APPROVAL	TOWN OF YARMOUTH, MAINE PLANNING BOARD 200 MAIN STREET YARMOUTH, ME 04096 TEL. 207-846-2401	SUBMITTED 8/16/2023
BUILDING PERMIT	TOWN OF YARMOUTH, MAINE CODE ENFORCEMENT 200 MAIN STREET YARMOUTH, ME 04096 TEL. 207-846-2401	TO BE SUBMITTED BY OWNER/CONTRACTOR

LEGEND

---	EXISTING PROPERTY LINE
- - - -	PROJECT SITE BOUNDARY
---	EXISTING SETBACK LINE
- . - . -	PROPOSED EASEMENT
-----124-----	EXISTING MINOR CONTOUR
-----124-----	EXISTING MAJOR CONTOUR
-----124-----	PROPOSED CONTOUR
---SD---	EXISTING STORMDRAIN
---SD---	PROPOSED STORMDRAIN
---UD---	EXISTING UNDERDRAIN
---UD---	PROPOSED UNDERDRAIN
---OHE---	EXISTING OVERHEAD ELECTRIC & TELEPHONE
---OHE---	PROPOSED OVERHEAD ELECTRIC & TELEPHONE
---UGE---	EXISTING UNDERGROUND ELECTRIC & TELEPHONE
---UGE---	PROPOSED UNDERGROUND ELECTRIC & TELEPHONE
---	EXISTING EDGE OF PAVEMENT
---	PROPOSED EDGE OF PAVEMENT
---	EXISTING EDGE OF GRAVEL
---	PROPOSED EDGE OF GRAVEL
=====	EXISTING CURB
=====	PROPOSED CURB
=====	PROPOSED FENCE
=====	SILT FENCE
TP-A	TEST PIT
⌘	EXISTING VALVE
⌘	PROPOSED VALVE
⌘	EXISTING HYDRANT
⌘	EXISTING LIGHT POLE
⌘	PROPOSED LIGHT POLE
⌘	EXISTING UTILITY POLE
⌘	EXISTING CATCH BASIN
⌘	PROPOSED CATCH BASIN
⌘	EXISTING DRAIN MANHOLE
⌘	PROPOSED DRAIN MANHOLE
⌘	EXISTING SEWER MANHOLE
⌘	PROPOSED SEWER MANHOLE
⌘	EXISTING SPOT GRADE
⌘	PROPOSED SPOT GRADE
⌘	SURVEY CONTROL POINT
⌘	EXISTING MONUMENT
⌘	EXISTING IRON PIPE
⌘	EXISTING SIGN
⌘	PROPOSED SIGN
⌘	EXISTING BUILDING
⌘	PROPOSED BUILDING
⌘	PROPOSED CONCRETE
⌘	PROPOSED PAVEMENT

SHEET INDEX

C-1.0	COVER SHEET
1	TOPOGRAPHIC SURVEY PLAN
C-2.0	EXISTING CONDITIONS & DEMOLITION PLAN
C-3.0	SITE PLAN
C-4.0	GRADING, DRAINAGE, & EROSION CONTROL PLAN
C-5.0	UTILITY PLAN
C-6.0	SITE DETAILS
C-7.0	PHOTOMETRIC PLAN
L-1.0	LANDSCAPE PLAN & DETAILS

PREPARED BY:

CIVIL ENGINEER:
TERRADYN CONSULTANTS, LLC
565 CONGRESS STREET, SUITE 201
PORTLAND, MAINE 04101
(207) 926-5111

SURVEYOR:
TERRADYN CONSULTANTS, LLC
79 MAIN STREET, SUITE 300
AUBURN, MAINE 04210
(207) 946-4480

ARCHITECT:
WOODHULL
110 EXCHANGE STREET
PORTLAND, ME 04101
(207) 283-8777

LANDSCAPE ARCHITECT:
ANTHONY MUENCH
94 COMMERCIAL STREET
PORTLAND, MAINE 04101
(207) 761-6621

GENERAL NOTES

- THE PROJECT WILL BE SUBJECT TO THE TERMS AND CONDITIONS OF ALL PERMITS ISSUED BY THE TOWN OF YARMOUTH, AND THE LOCAL UTILITY COMPANIES.
- ALL NECESSARY INSPECTIONS AND/OR CERTIFICATIONS REQUIRED BY THE TOWN OF YARMOUTH OR THE LOCAL UTILITY COMPANIES SHALL BE COORDINATED BY THE CONTRACTOR.
- THE LOCATION AND/OR ELEVATIONS OF THE EXISTING UTILITIES AS SHOWN ON THESE PLANS IS BASED ON RECORDS OF THE VARIOUS UTILITY COMPANIES AND, WHERE POSSIBLE, MEASUREMENTS TAKEN IN THE FIELD. THIS INFORMATION IS NOT TO BE RELIED UPON AS BEING EXACT OR COMPLETE. THE CONTRACTOR MUST CALL THE APPROPRIATE UTILITY COMPANY AND DIG SAFE AT LEAST 72 HOURS PRIOR TO ANY EXCAVATION. IT SHALL BE THE RESPONSIBLE OF THE CONTRACTOR TO RELOCATE ANY EXISTING UTILITIES THAT CONFLICT WITH THE PROPOSED IMPROVEMENTS SHOWN ON THE PLANS.
- THE CONTRACTOR IS RESPONSIBLE FOR INSTALLING AND MAINTAINING ALL EROSION CONTROL MEASURES SHOWN ON THE PLANS. THE EROSION CONTROL MEASURES SHOWN ON THE PLANS ARE THE MINIMUM REQUIRED TO PREVENT EROSION AND SEDIMENTATION. ADDITIONAL MEASURES SHALL BE INSTALLED IF DEEMED NECESSARY BY THE OWNER, ENGINEER, OR REGULATING AGENCIES.
- ALL MATERIAL SCHEDULES SHOWN ON THE PLANS ARE FOR GENERAL INFORMATION ONLY. THE CONTRACTOR SHALL PREPARE HIS OWN MATERIAL SCHEDULES BASED UPON HIS PLAN REVIEW. ALL SCHEDULES SHALL BE VERIFIED IN THE FIELD BY THE CONTRACTOR PRIOR TO ORDERING MATERIALS OR PERFORMING WORK.
- ALL MATERIALS AND CONSTRUCTION METHODS SHALL CONFORM TO THE STRICTEST STANDARDS CONTAINED IN THE MAINE DEPARTMENT OF TRANSPORTATION SPECIFICATIONS, THE PROJECT SPECIFICATIONS, AND THE UTILITY COMPANY AND TOWN OF YARMOUTH REQUIREMENTS.
- ALL DIMENSIONS, UNLESS OTHERWISE NOTED IS TO THE EDGE OF PAVEMENT, FACE OF CURB, OR THE FACE OF THE BUILDING.
- ALL SIGNAGE SHALL BE SUPPLIED AND INSTALLED IN COMPLIANCE WITH THE MANUAL OF UNIFORM TRAFFIC CONTROL DEVICES (MUTCD).

UTILITY NOTES

- THE PROJECT WILL BE SERVED BY INDIVIDUAL WELLS AND SUBSURFACE WASTEWATER DISPOSAL SYSTEMS .
- ALL STORM DRAIN PIPE SHALL BE SMOOTH BORE INTERIOR PROVIDING A MANNINGS ROUGHNESS COEFFICIENT OF n=0.012 OR LESS.

STATE OF MAINE
MICHAEL E. ADEMA-WELANDT
LICENSED PROFESSIONAL ENGINEER
Michael E. Adema-Welandt

DATE: 09-27-2023

REVISIONS
2 9/27/2023 REVISED IN RESPONSE TO REVIEW COMMENTS
1 8/16/2023 SITE PLAN SUBMISSION TO TOWN OF YARMOUTH
NO DATE REVISIONS

ADDRESS: 41 CAMPUS DRIVE, SUITE 301
NEW GLOUCESTER, ME 04260
PHONE: (207) 926-5111
WEB SITE: www.terradynconsultants.com
TERRADYN CONSULTANTS, LLC
Civil Engineering | Land Surveying | Geomatics
Stormwater Design | Land Planning | Environmental Permitting

PERMIT DRAWING
NOT FOR CONSTRUCTION

PROJECT: NUANCE DENTAL
233 U.S. ROUTE ONE, YARMOUTH, MAINE
SHEET TITLE: COVER SHEET
CLIENT: NUANCE DENTAL
127 SPRUCE POINT ROAD
YARMOUTH, MAINE 04096
DATE: 05-31-2023
SCALE: AS NOTED
JOB NO: 23-022
SHEET: C-1.0

C:\ODI\terradyn\Consultants\Project Folders - Documents\2023 Jobs\23-022 Woodhull 253 Route One Yarmouth\CAD\Permitting\23-022 C.dwg



- Legend:



To the best of my knowledge, I have used ordinary and prudent conduct expected of Professional Land Surveyors and the results shown here represent the licensee's responsibility to the public as required under the Standards of Practice as defined by the Board of Licensure for Professional Land Surveyors (M.R.S.A Title 32, Chapter 141, Dated April 2001).

Except as Follows:


1. Survey Report Limited to Notes on the Plan
2. No Deed Description to Date

Plan Prepared by: James Carter March 20, 2023

ADDRESS:
141 CAMPUS DRIVE, SUITE 301
NEW GLOUCESTER, ME 04260

PHONE:
(207) 926-5111

WEB SITE:
www.terradyneconsultants.com

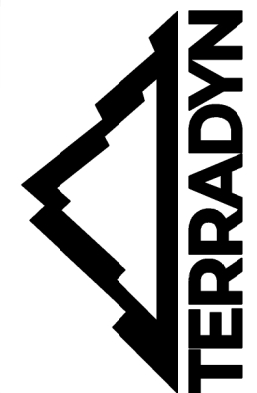

PERMIT DRAWING
NOT FOR CONSTRUCTION


PROJECT:	WOODHULL PROJECT
DATE:	233 ROUTE 1, YARMOUTH ME
SCALE:	1"= 20'
JOB NO:	23-022
SHEET:	1 OF 1



Sheet Size: 24" X 36"

STATE OF MAINE, Androscoggin County, SS
REGISTRY OF DEEDS

Received _____
At ____ h ____ m ____ M and recorded in
Plan Book _____, Page _____
Attest _____
Registrar

4" x 4" GRANITE MONUMENT
FOUND 30" ABOVE GRADE
TRIANGULAR

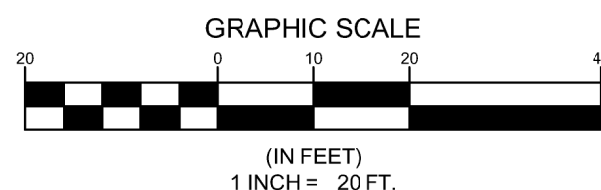

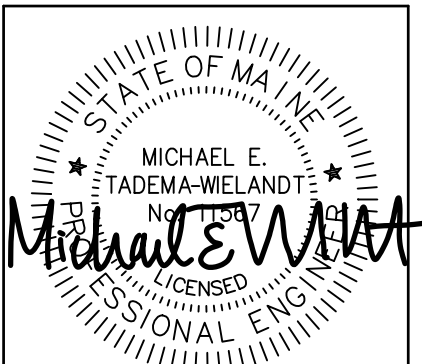
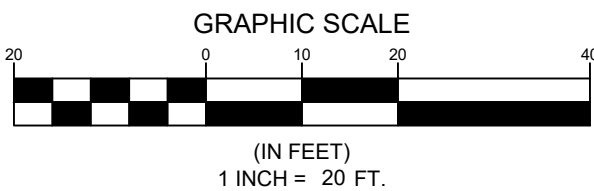
[illegible]

 TERRADYN CONSULTANTS, LLC	ADDRESS: 41 CAMPUS DRIVE, SUITE 301 NEW GLOUCESTER, ME 04260 PHONE: (207) 936-5111 WEB SITE: www.terradynconsultants.com
---	---

PERMIT DRAWING
NOT FOR CONSTRUCTION

PROJECT: NUANCE DENTAL 233 U.S. ROUTE ONE, YARMOUTH, MAINE	CLIENT: NUANCE DENTAL 127 SPRUCE POINT ROAD YARMOUTH, MAINE 04086
SHEET TITLE: EXISTING CONDITIONS & DEMOLITION	
DATE: 05-31-2023	
SCALE: 1" = 20'	
JOB NO: 23-022	
SHEET:	

[illegible]

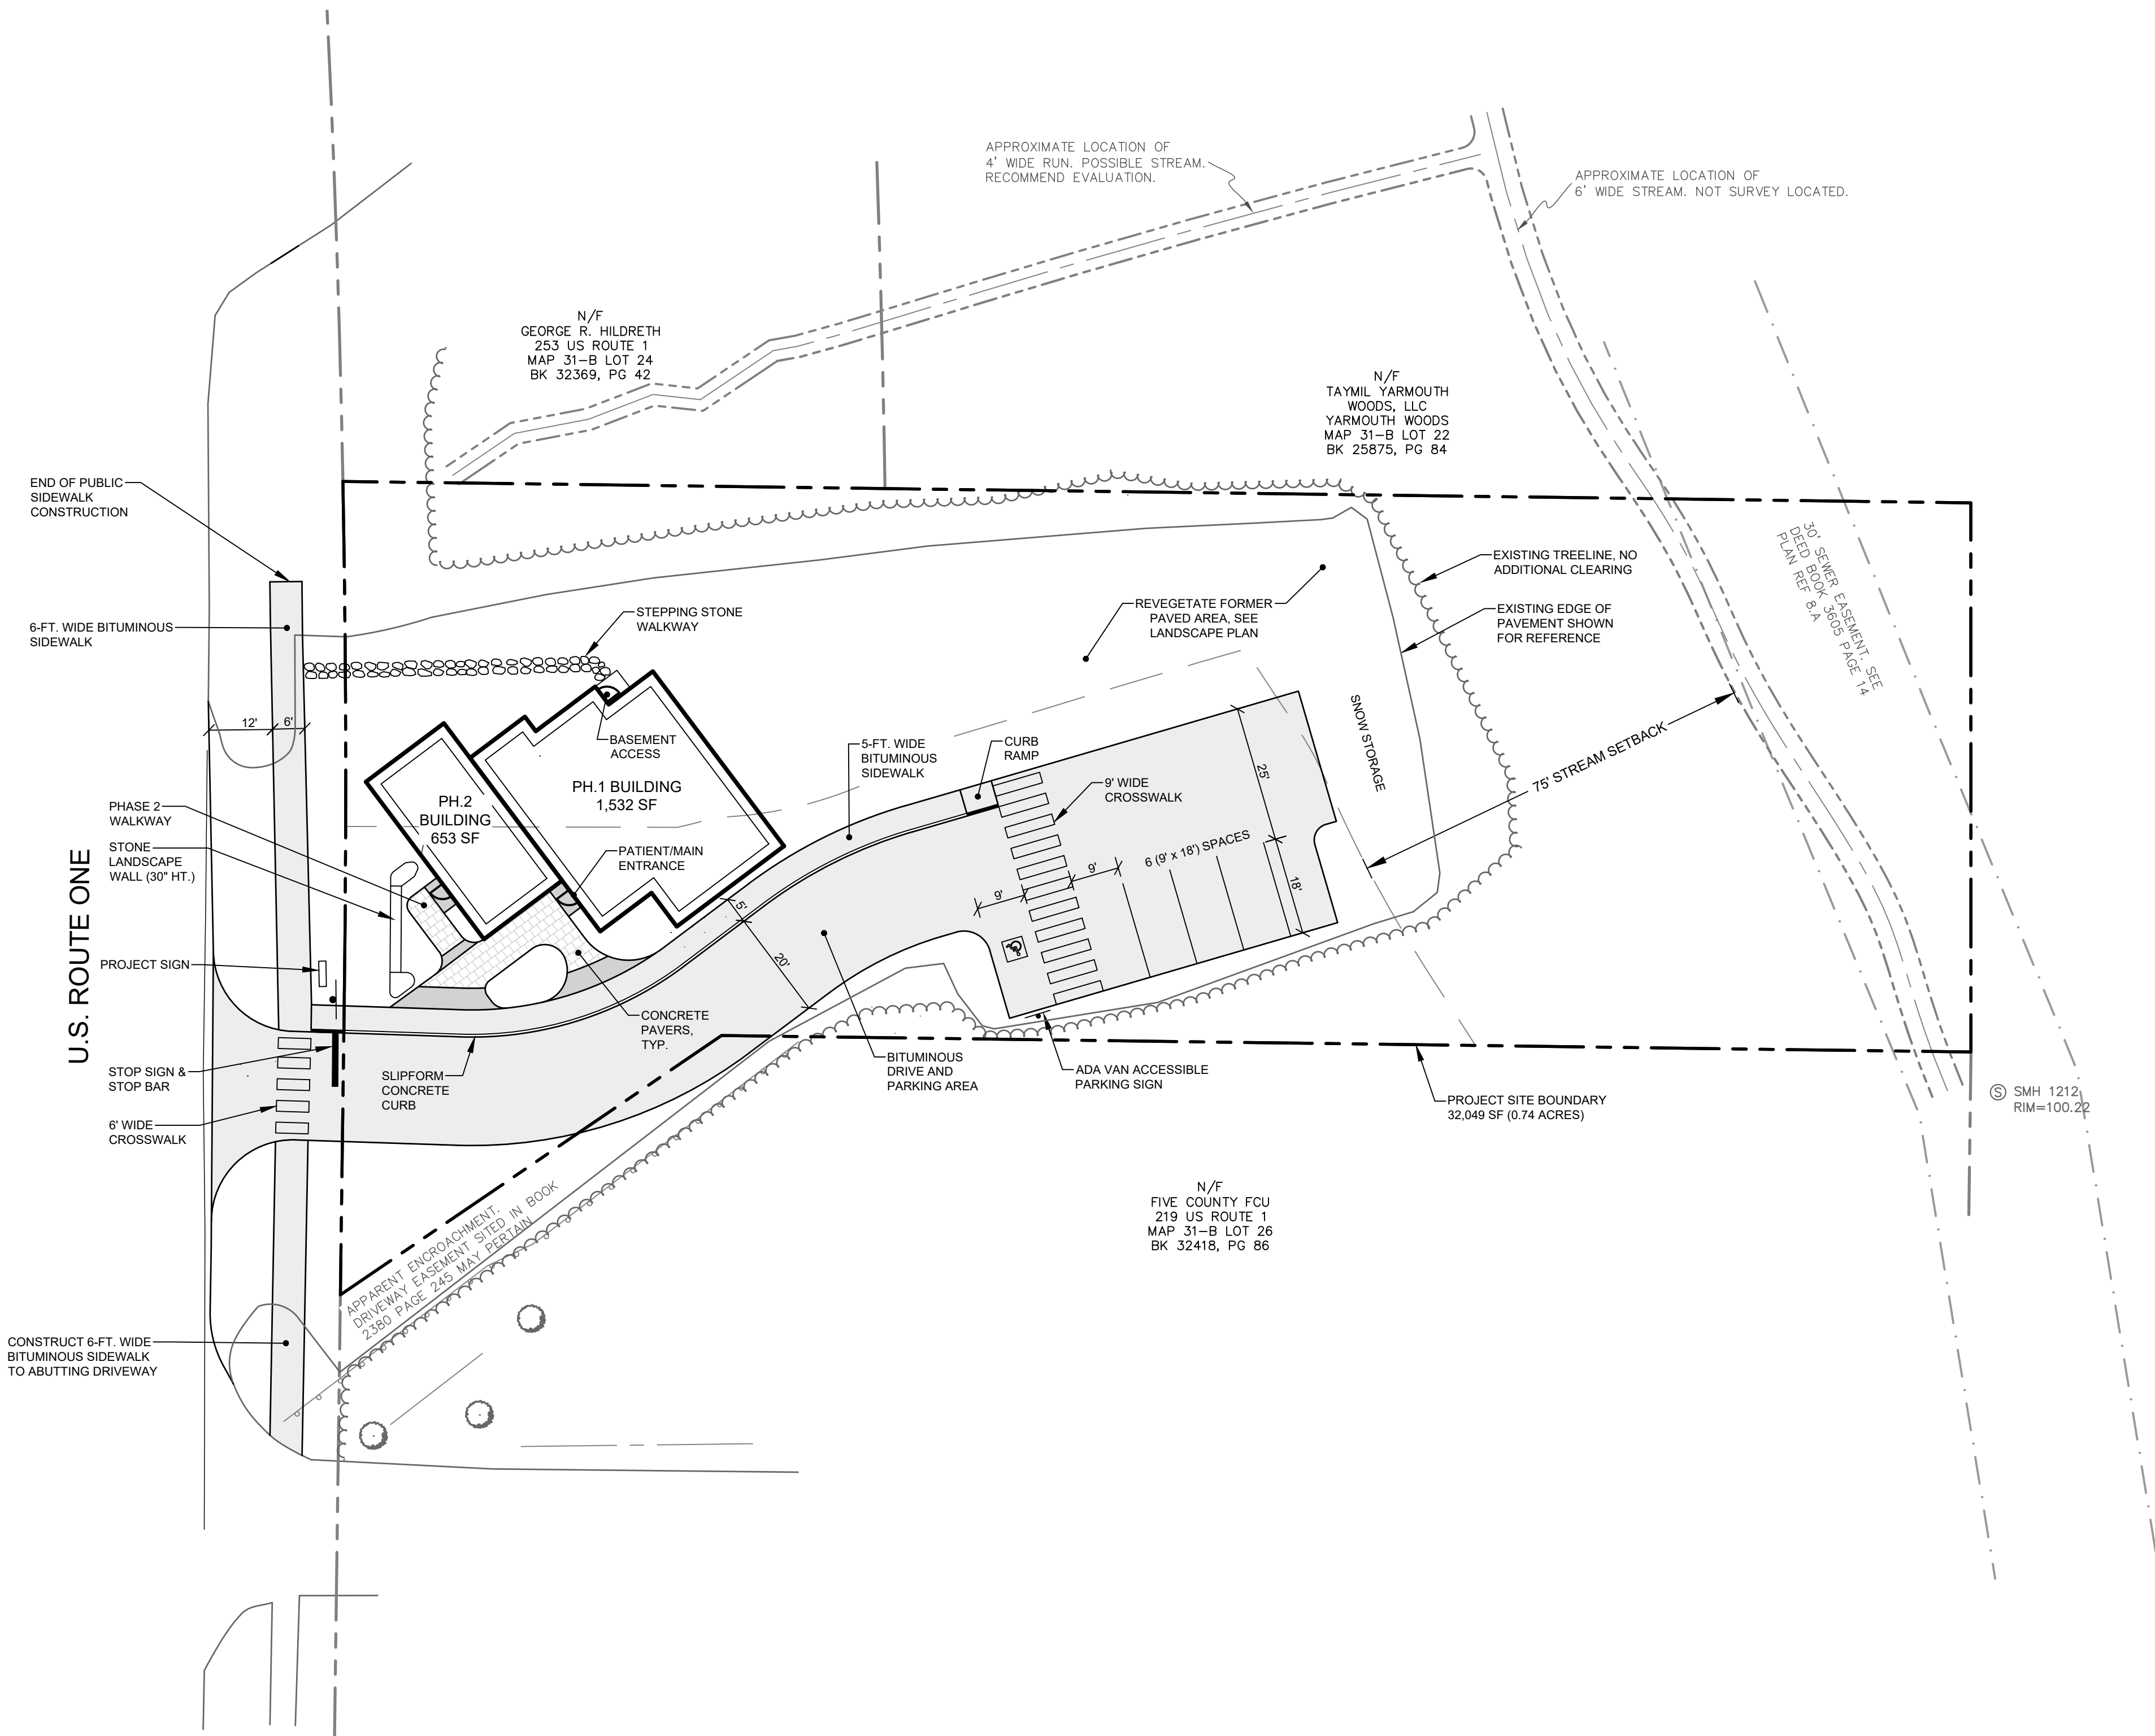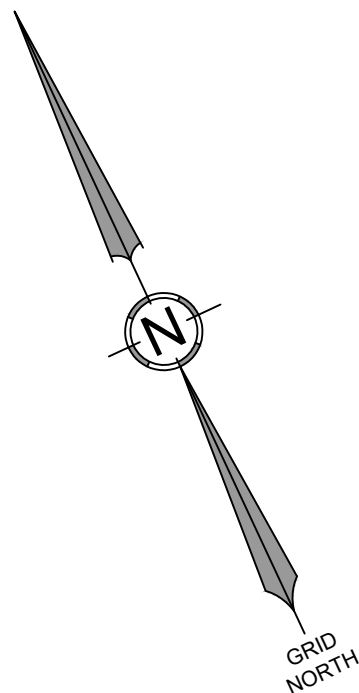

GENERAL NOTES

- THE RECORD OWNER OF THE SUBJECT PARCEL IS CONE CLADICALS, LLC BY A DEED DATED MAY 23, 2022 AND RECORDED IN BOOK 39515, PAGE 125.
- THE SUBJECT PARCEL IS SHOWN ON THE TOWN OF YARMOUTH TAX MAP 31-B AS LOT 25 AND IS LOCATED IN THE ROUTE 1 CORRIDOR COMMERCIAL (CD4-C) DISTRICT.
- TOTAL AREA OF THE SUBJECT PARCEL IS 0.74 ACRES (32,049 S.F.)
- BOUNDARY AND TOPOGRAPHIC INFORMATION SHOWN IS BASED ON AN ON-THE-GROUND SURVEY CONDUCTED BY TERRADYN CONSULTANTS IN MARCH OF 2023.

ROUTE ONE CORRIDOR COMMERCIAL (CD4-C) DISTRICT STANDARDS

BUILDING PLACEMENT OF PRINCIPAL BUILDING	REQUIRED	PROPOSED
FRONT SETBACK PRINCIPAL FRONTAGE	0' MIN - 15' MAX	3'-8"
FRONT SETBACK SECONDARY FRONTAGE	2' MIN - 12' MAX	N/A
SIDE SETBACK	0' MIN.	34' NORTH, 22' SOUTH
REAR SETBACK	3' MIN. OR 15' FROM CENTER OF ALLEY	21'



	REQUIRED	PROPOSED
YARD TYPE	EDGE, SIDE, OR REAR YARD	EDGE YARD

LOT OCCUPATION	REQUIRED	PROPOSED
LOT WIDTH	18' MIN - 120' MAX	EXISTING CONDITION = 144'
LOT COVERAGE (BUILDING & PAVEMENT)	85% MAX	27%
FRONTAGE BUILDOUT	50% MIN	APPROX. 40'
MINIMUM LANDSCAPE (1ST LOT LAYER)	30% MIN	82%
MINIMUM LANDSCAPE (OVERALL)	20% MIN	74%

BUILDING FORM	REQUIRED	PROPOSED
BUILDING HEIGHT	35' & 3 STORIES MAX	16'-9" & 1 STORY
FIRST STORY HEIGHT	10' MIN - 25' MAX	18'-9"
UPPER STORY HEIGHT	10' MIN - 15' MAX	N/A
FAÇADE GLAZING	SHOPFRONT: 70% MIN NON-SHOPFRONT: 20% MIN - 70% MAX	27%
ROOF TYPE	FLAT, HIP, GAMBREL, GABLE, OR MANSARD	FLAT, SHED (WAIVER REQUESTED)
ROOF SLOPE	8:12 - 14:12	5:12 (WAIVER REQUESTED)

PARKING	REQUIRED	PROPOSED
THIRD LOT LAYER	PRINCIPAL BUILDING SB + 20'	122'
PARKING SPACES	2,050 SF OFFICE - 4 MIN - 8 MAX	6 SPACES


ENCROACHMENTS OF BUILDING ELEMENTS	REQUIRED	PROPOSED
FRONT SETBACK, PRINCIPAL FRONTAGE	8 MAX	0
FRONT SETBACK, SECONDARY FRONTAGE	8' MAX	N/A
REAR SETBACK	5' MAX	0

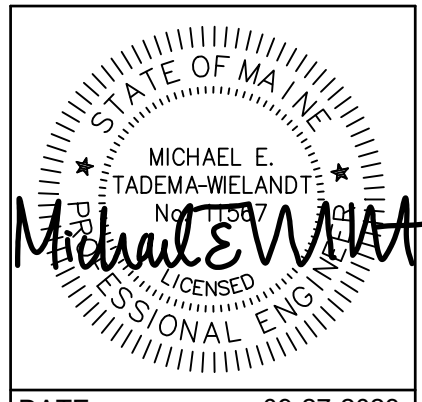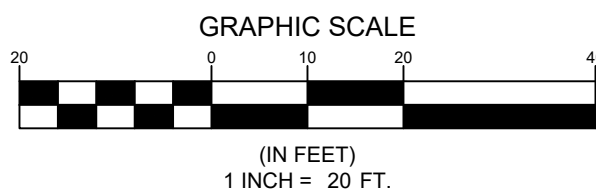

DATE: 09-27-2023

REVISIONS	DATE	REVISIONS
1	09/27/2023	REVISED IN RESPONSE TO REVIEW COMMENTS
2	09/27/2023	SITE PLAN SUBMISSION TO TOWN OF YARMOUTH



ADDRESS:	41 CAMPUS DRIVE, SUITE 301 NEW GLOUCESTER, ME 04260
PHONE:	(207) 926-5111
WEB SITE:	www.terradynconsultants.com

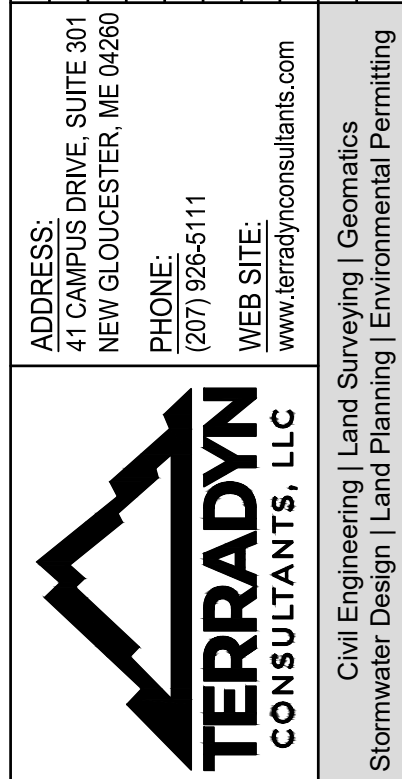

PERMIT DRAWING
NOT FOR CONSTRUCTION

PROJECT:	NUANCE DENTAL 233 U.S. ROUTE ONE, YARMOUTH, MAINE
SHEET TITLE:	SITE PLAN
CLIENT:	NUANCE DENTAL 127 SPRUCE POINT ROAD YARMOUTH, MAINE 04066
DATE:	05-31-2023
SCALE:	1" = 20'
JOB NO:	23-022
SHEET:	C-3.0

C:\001\terrady\Consultants\Project Folders - Documents\2023 Jobs\23-022 Woodhill 233 Route One Yarmouth\CAD\Permitting\23-022 B.dwg

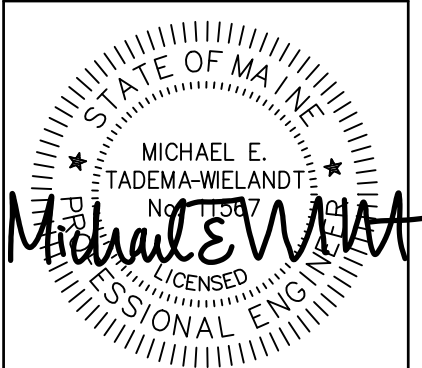
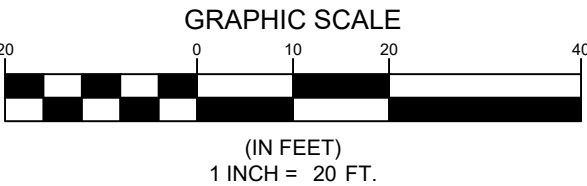
[illegible][illegible]

Civil Engineering | Land Surveying
Stormwater Design | Land Planning

PERMIT DRAWING
NOT FOR CONSTRUCTION



PROJECT: NUJANCE DENTAL 233 U.S. ROUTE ONE, YARMOUTH, MAINE	
SHEET TITLE: GRADING, DRAINAGE, & EROSION CONTROL	
DATE:	05-31-2023
SCALE:	1" = 20'
JOB NO:	23-022
CLIENT: NUJANCE DENTAL 127 SPRUCE POINT ROAD YARMOUTH, MAINE 04096	
C-4.0	

C-4.0

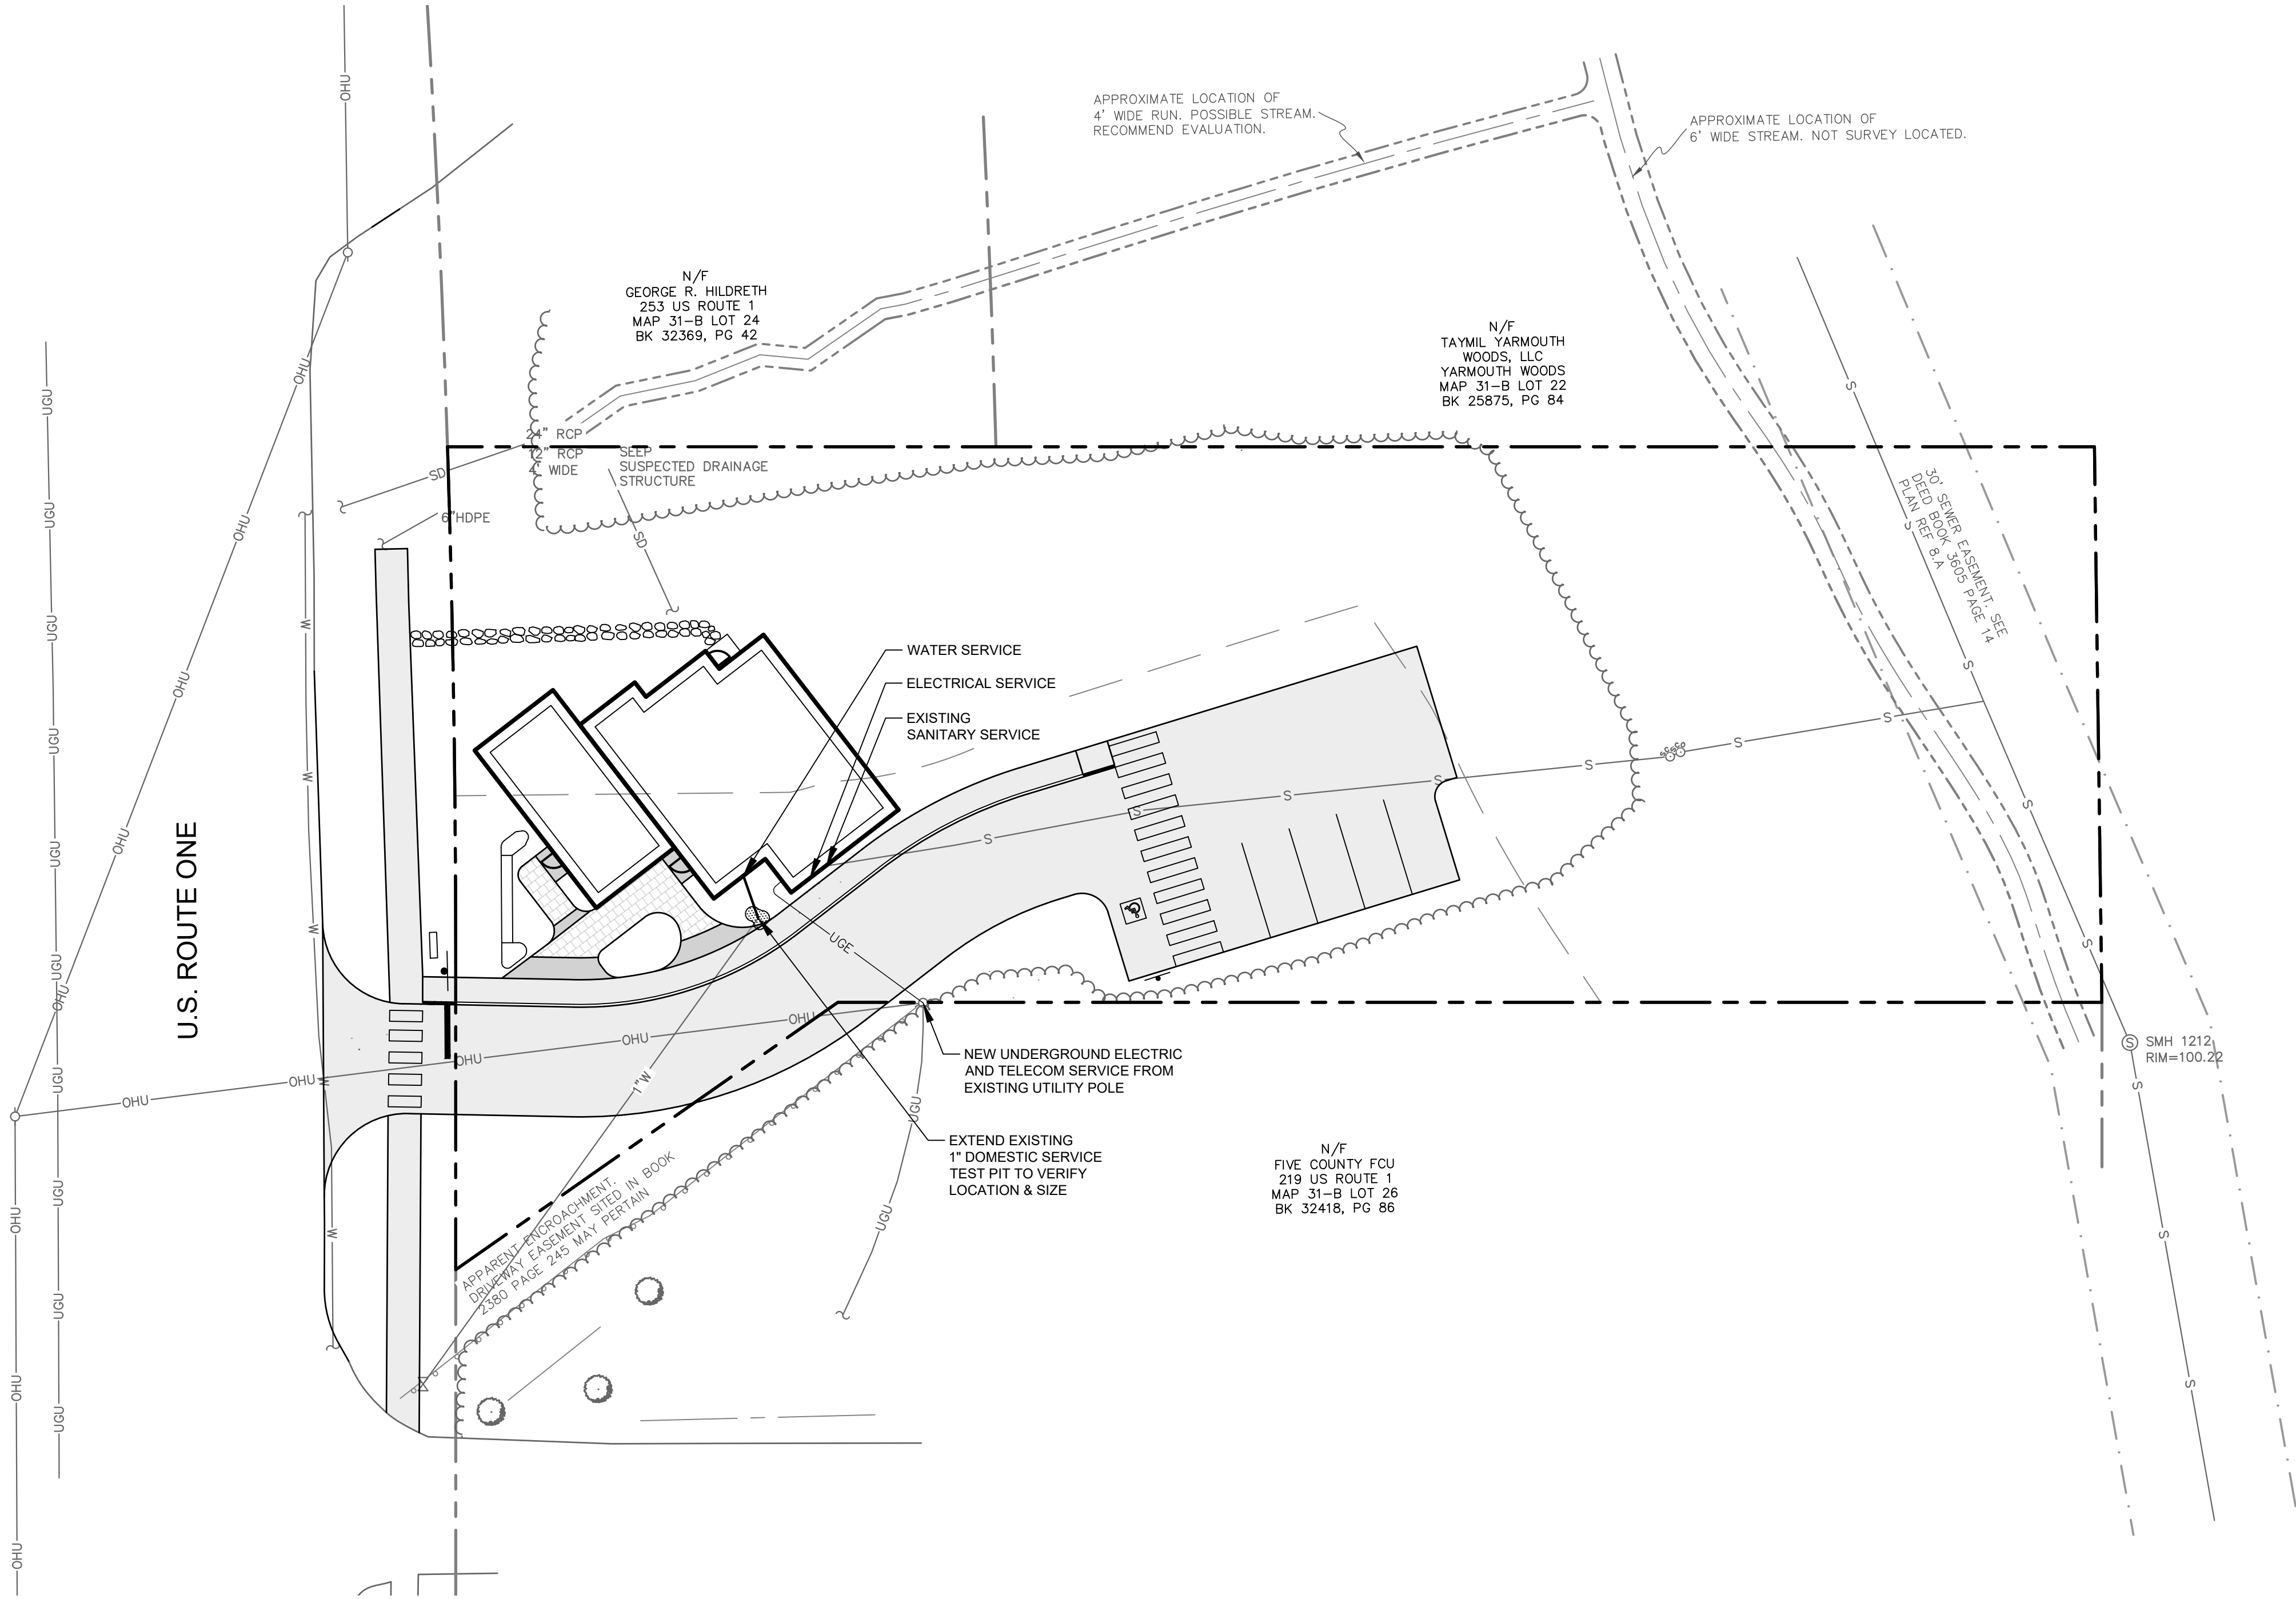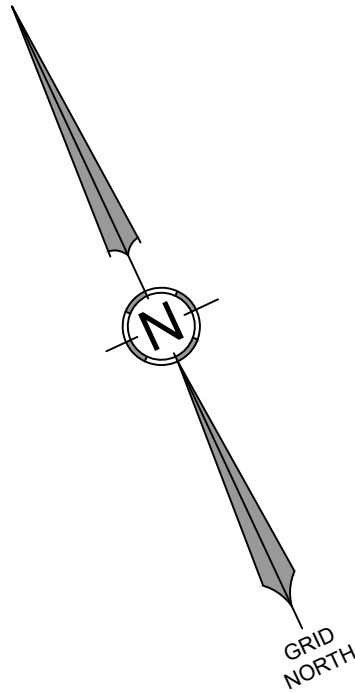

UTILITY NOTES:

1. THE CONTRACTOR IS SPECIFICALLY CAUTIONED THAT THE LOCATION AND/OR THE ELEVATION OF THE EXISTING UTILITIES AS SHOWN ON THESE PLANS IS BASED ON RECORDS OF THE VARIOUS UTILITY COMPANIES AND, WHERE POSSIBLE, MEASUREMENTS TAKEN IN THE FIELD. THIS INFORMATION IS NOT TO BE RELIED ON AS BEING EXACT OR COMPLETE. THE CONTRACTOR MUST CALL THE APPROPRIATE UTILITY COMPANY AND DIG SAFE (DIAL 811) AT LEAST 72 HOURS PRIOR TO ANY EXCAVATION TO REQUEST EXACT FIELD LOCATION OF UTILITIES. IT SHALL BE THE RESPONSIBILITY OF THE CONTRACTOR TO RELOCATE ALL EXISTING UTILITIES WHICH CONFLICT WITH THE PROPOSED IMPROVEMENTS SHOWN ON THE PLANS.
2. EXISTING WATER SERVICE SHALL BE REUSED. SIZE AND LOCATION SHALL BE CONFIRMED BY TEST PIT. ALL WATER SERVICE WORK SHALL BE CONDUCTED IN ACCORDANCE WITH ALL REQUIREMENTS OF YARMOUTH WATER DISTRICT.
3. THE EXISTING SEWER SERVICE SHALL BE REUSED. PRIOR TO CONSTRUCTION THE SERVICE SHALL BE TELEVISED AND REVIEWED BY THE TOWN ENGINEER. DURING CONSTRUCTION ALL WORK SHALL BE INSPECTED BY THE TOWN PRIOR TO BACKFILLING.
4. ELECTRICAL SERVICE SHALL BE COORDINATED WITH CENTRAL MAINE POWER CO.

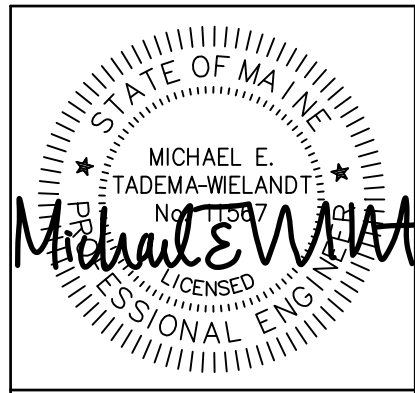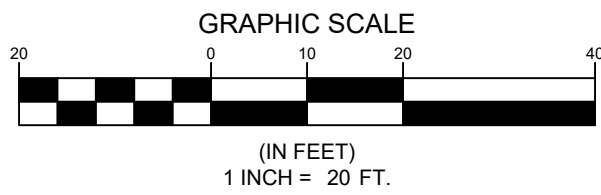

DATE: 09-27-2023

NO.	DATE	REVISIONS
1	8/16/2023	REVISIONS
2	9/27/2023	REVISIONS

1	NO
---	----

ADDRESS:
41 CAMPUS DRIVE, SUITE 301
NEW GLOUCESTER, ME 04260

PHONE:
(207) 926-5111

WEB SITE:
www.terradynconsultants.com

TERRADYN
CONSULTANTS, LLC

Civil Engineering | Land Surveying | Geomatics
Stormwater Design | Land Planning | Environmental Permitting

PERMIT DRAWING
NOT FOR CONSTRUCTION

PROJECT:
NUANCE DENTAL
233 U.S. ROUTE ONE, YARMOUTH, MAINE

SHEET TITLE:
UTILITY PLAN

CLIENT:
NUANCE DENTAL
127 SPRUCE POINT ROAD
YARMOUTH, MAINE 04096


DATE: 05-31-2023

SCALE: 1" = 20'


JOB NO: 23-022

SHEET: C-5.0


C:\001\terrady\Consultants\Project Folders - Documents\2023 Jobs\23-022 Woodhill 233 Route One Yarmouth\CAD\Permitting\23-022 U.dwg

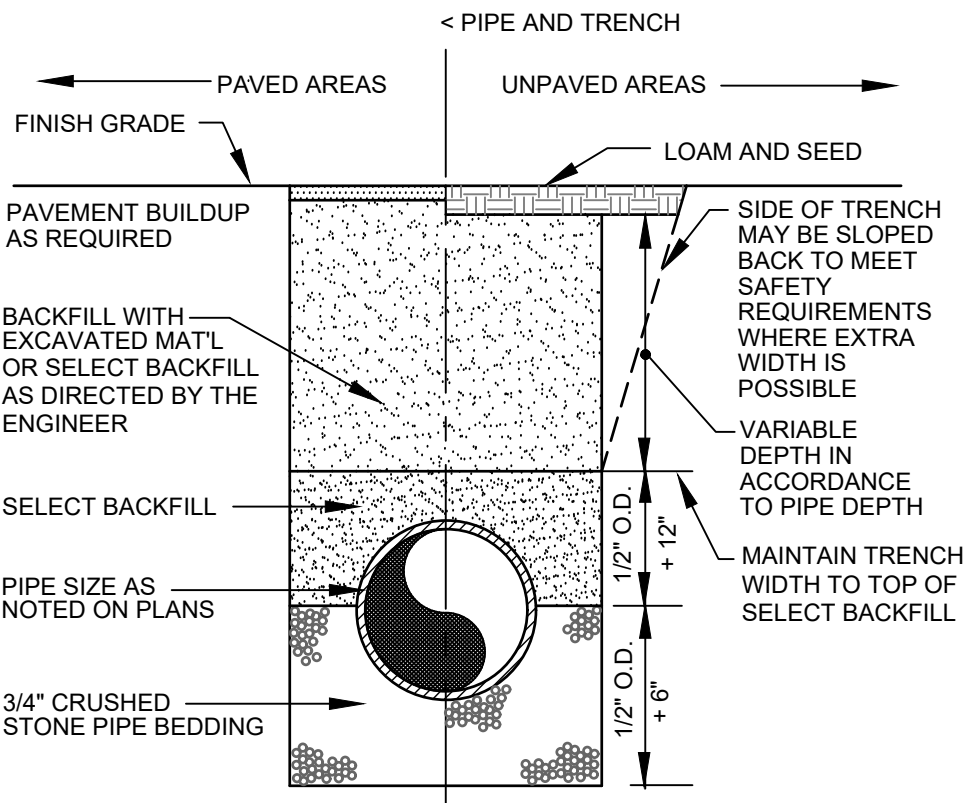


TYPICAL TRENCH SECTION
NOT TO SCALE

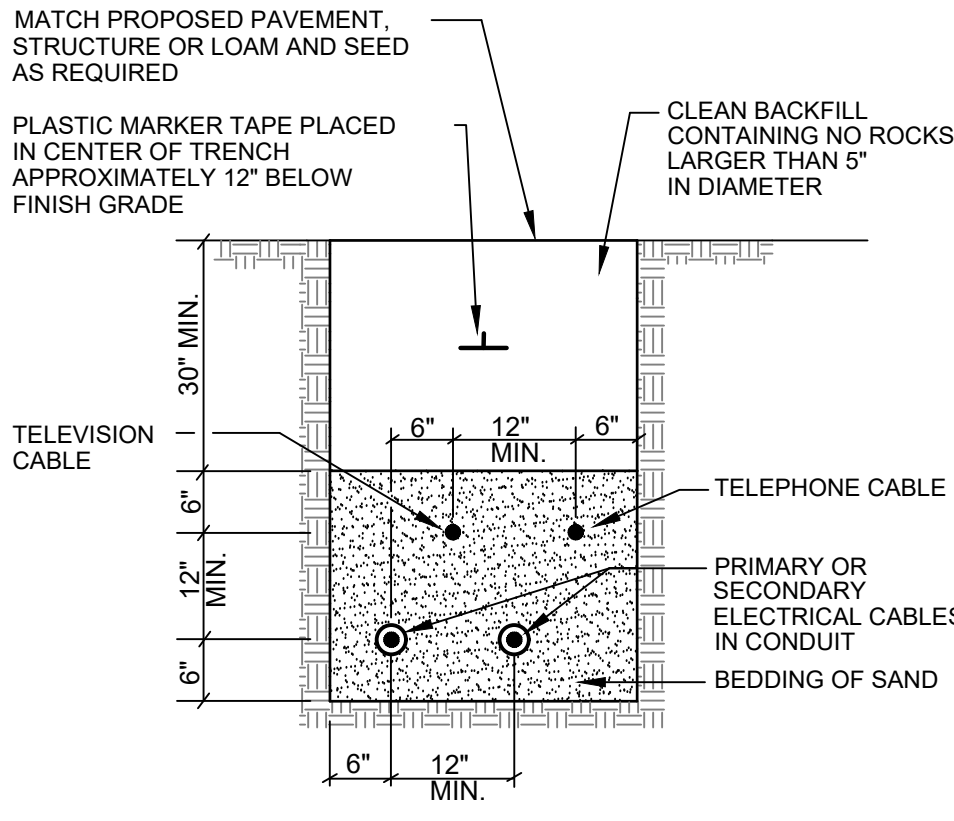

TYPICAL UNDERGROUND CABLE INSTALLATION
NOT TO SCALE

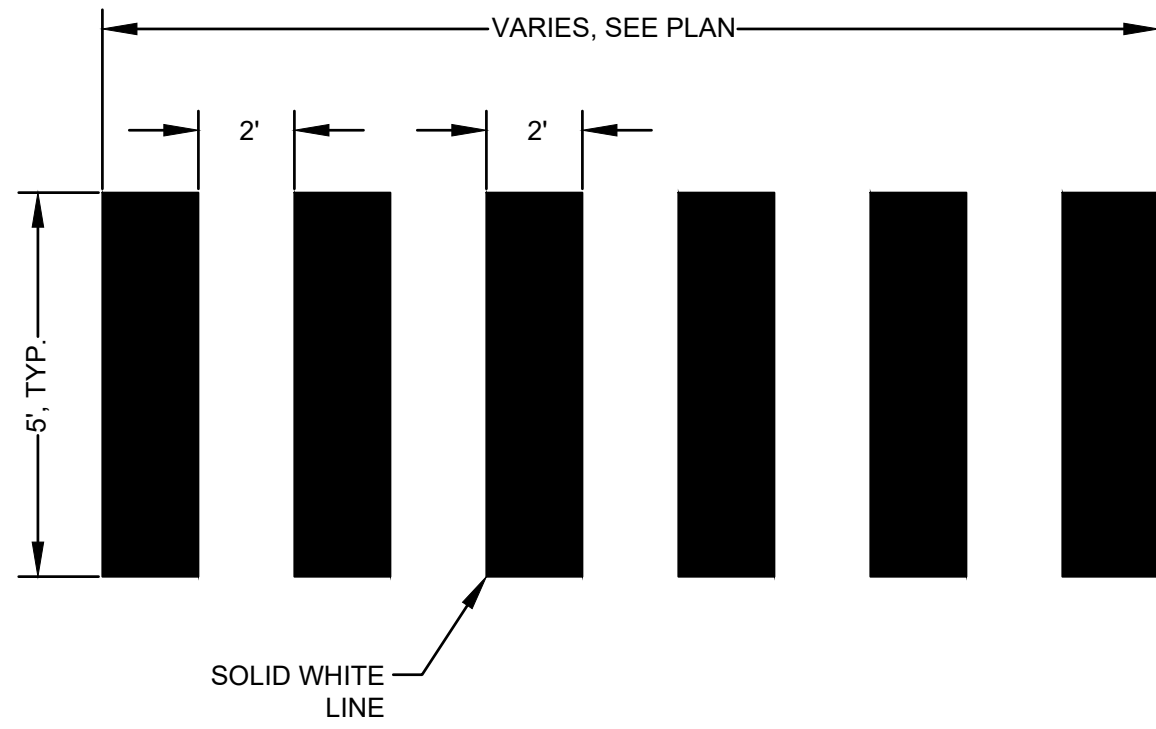


CROSSWALK STRIPING DETAIL
NOT TO SCALE

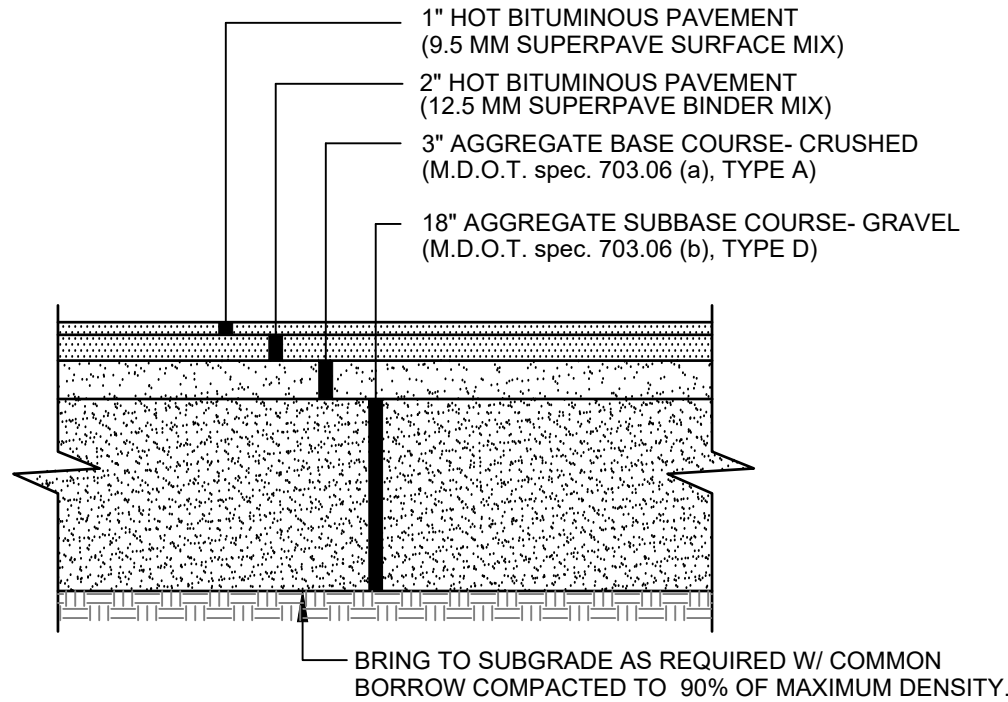


- NOTES:
1. COMPACT GRAVEL SUBBASE COURSE TO 92% OF MAXIMUM DENSITY USING HEAVY ROLLER COMPACTION.
 2. CONTRACTOR SHALL SET GRADE STAKES MARKING SUBBASE AND FINISH GRADE ELEVATIONS FOR CONSTRUCTION REFERENCE.

PARKING AREA PAVEMENT SECTION
NOT TO SCALE

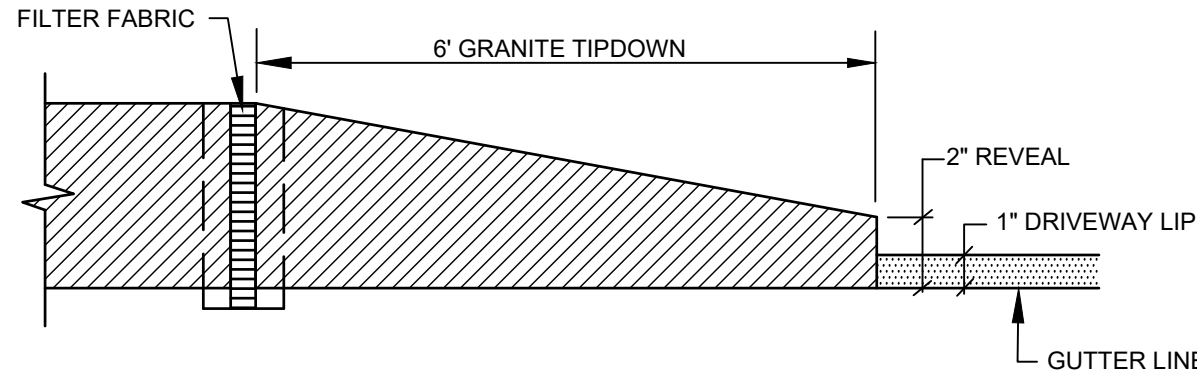


TYPICAL TIPDOWN CURB INSTALLATION
NOT TO SCALE

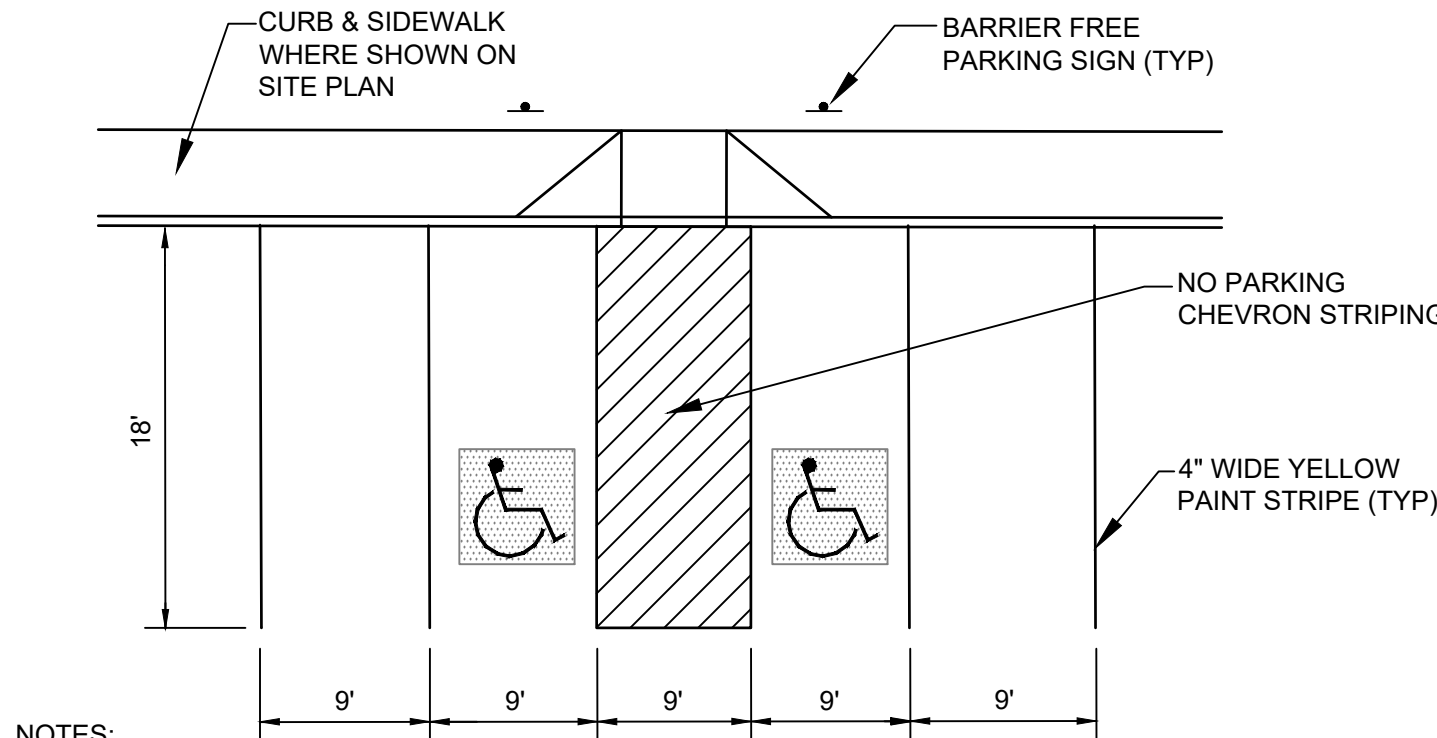


- NOTES:
1. SEE SITE PLAN FOR NUMBER AND LOCATION OF BARRIER FREE PARKING SPACES.
 2. BARRIER FREE GRAPHIC SYMBOL (PAINTED WHITE) TO BE CENTERED IN PARKING STALL. SYMBOL TO BE PAINTED ON BLUE NON-SKID BACKGROUND.


TYPICAL PARKING STALL DIMENSIONS
NOT TO SCALE

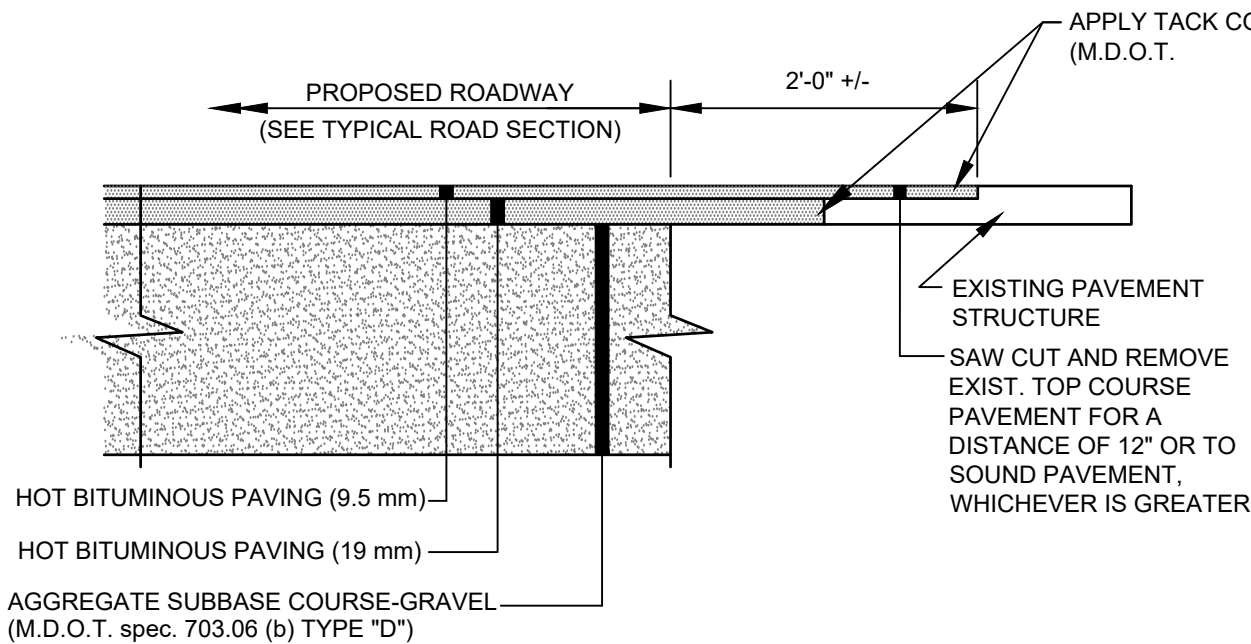


TYPICAL PAVEMENT JOINT
NOT TO SCALE

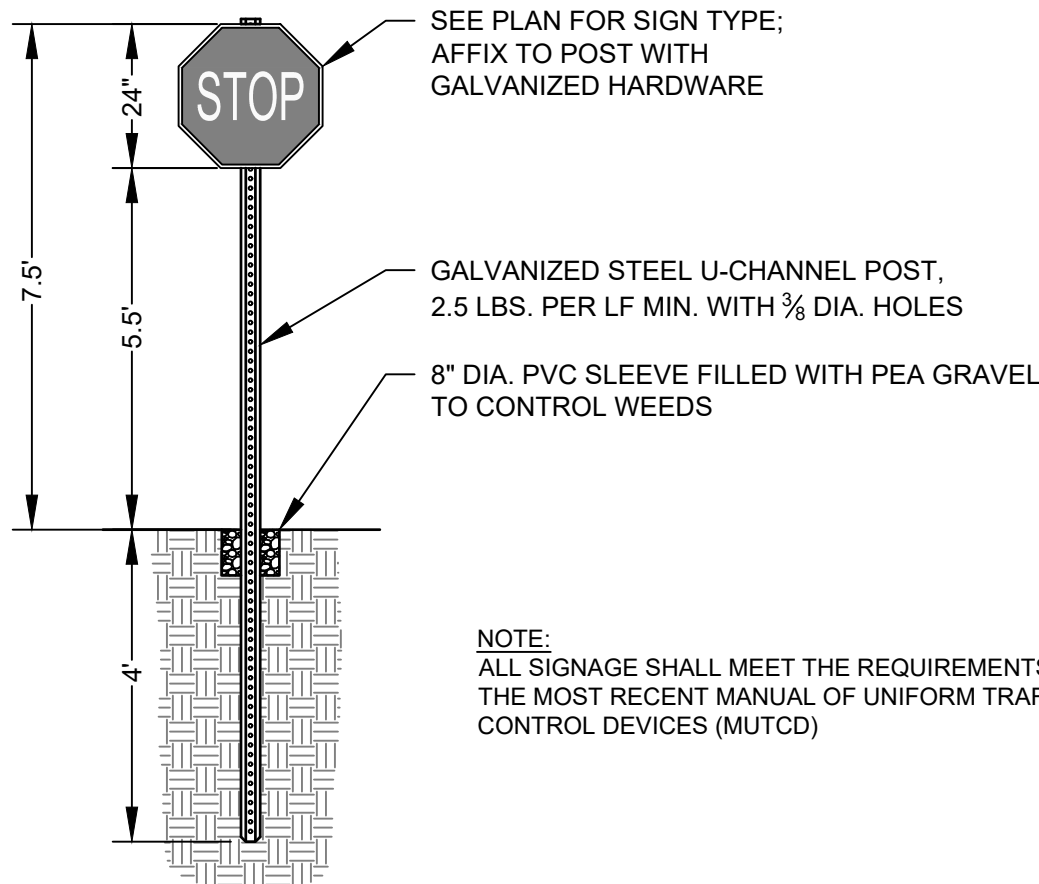

STREET SIGN
NOT TO SCALE

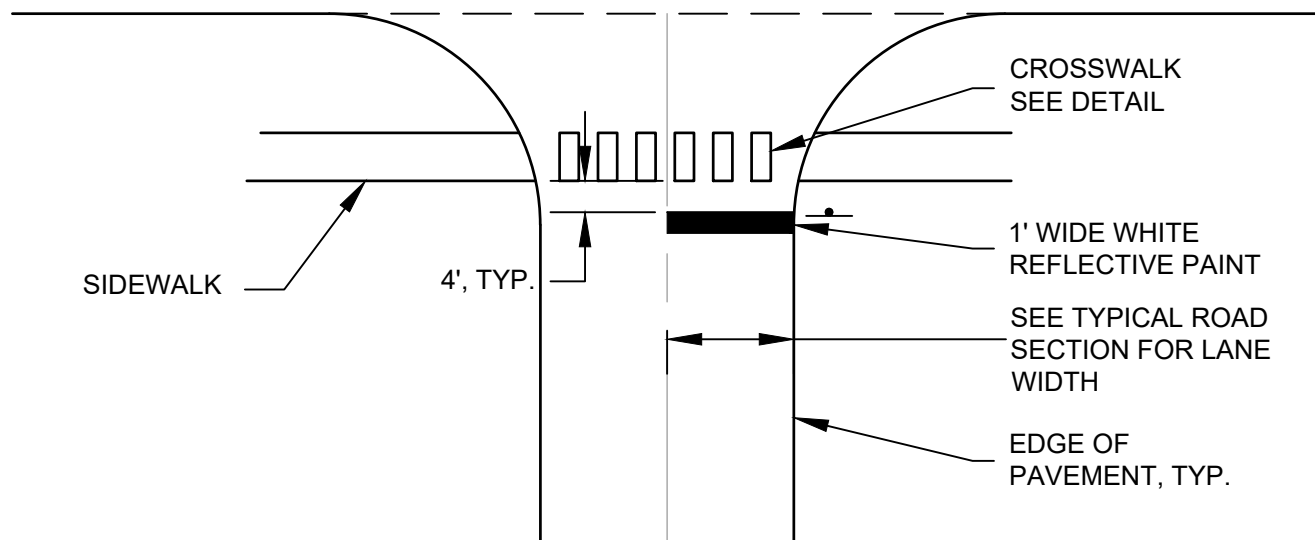


STOP BAR DETAIL
NOT TO SCALE

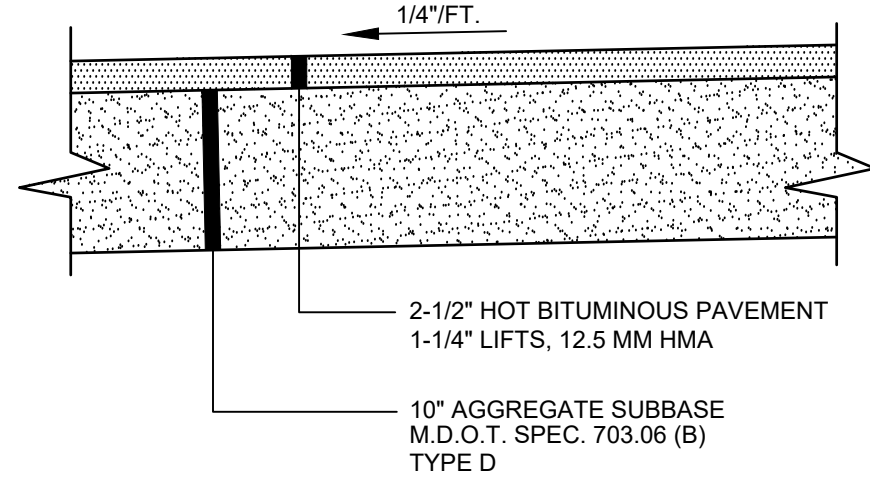

- NOTES:
1. PROPOSED SIDEWALK WITHIN THE TOWN OF YARMOUTH RIGHT-OF-WAY SHALL BE 6 FEET WIDE, THE BASE MATERIAL SHALL BE 7 FEET WIDE.


BITUMINOUS SIDEWALK
NOT TO SCALE

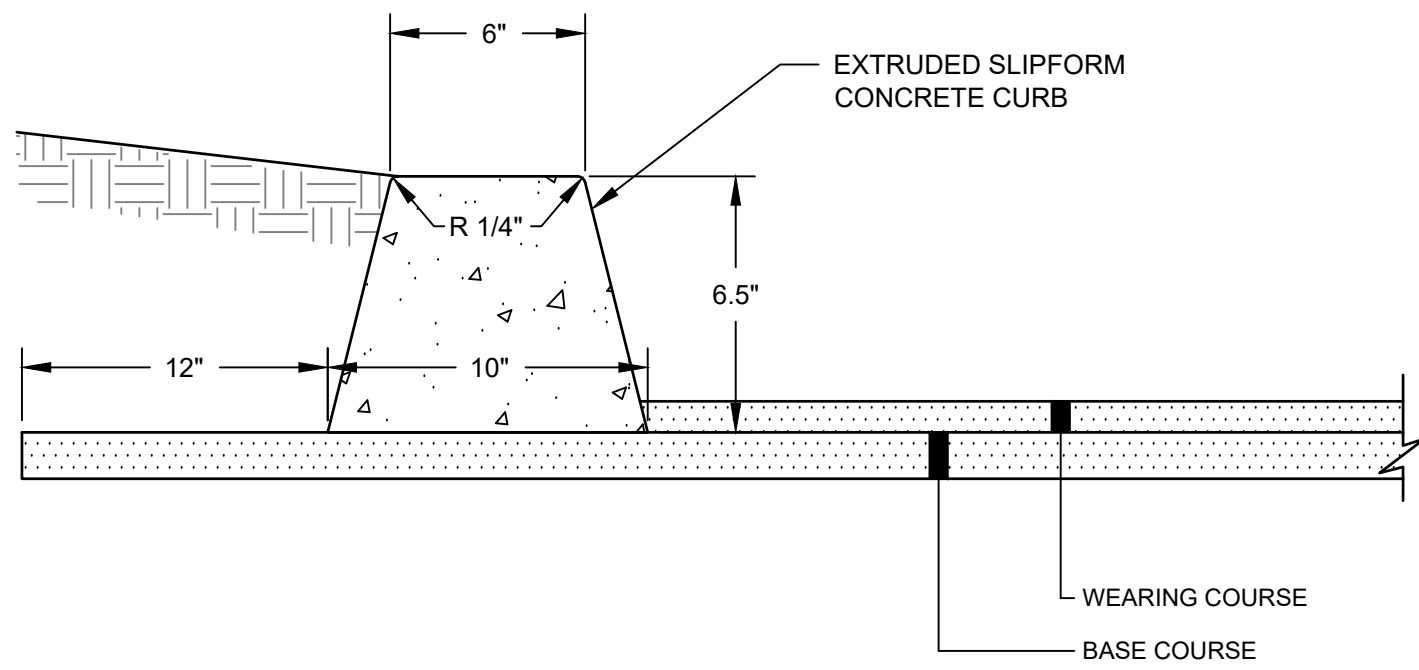

VERTICAL SLIPFORM CONCRETE CURB DETAIL
NOT TO SCALE

CONSTRUCTION NOTES


1. ALL WORK SHALL CONFORM TO THE APPLICABLE CODES AND ORDINANCES.
2. CONTRACTOR SHALL VISIT THE SITE AND FAMILIARIZE HIM OR HERSELF WITH ALL CONDITIONS AFFECTING THE PROPOSED WORK AND SHALL MAKE PROVISIONS AS TO THE COST THEREOF. CONTRACTOR SHALL BE RESPONSIBLE FOR FAMILIARIZING HIM OR HERSELF WITH ALL CONTRACT DOCUMENTS, FIELD CONDITIONS AND DIMENSIONS AND CONFIRMING THAT THE WORK MAY BE ACCOMPLISHED AS SHOWN PRIOR TO PROCEEDING WITH CONSTRUCTION. ANY DISCREPANCIES SHALL BE BROUGHT TO THE ATTENTION OF THE ENGINEER PRIOR TO THE COMMENCEMENT OF WORK.
3. CONTRACTOR SHALL NOTIFY ENGINEER OF ALL PRODUCTS OR ITEMS NOTED AS "EXISTING" WHICH ARE NOT FOUND IN THE FIELD.
4. INSTALL ALL EQUIPMENT AND MATERIALS IN ACCORDANCE WITH MANUFACTURER'S RECOMMENDATIONS AND OWNER'S REQUIREMENTS UNLESS SPECIFICALLY OTHERWISE INDICATED OR WHERE LOCAL CODES OR REGULATIONS TAKE PRECEDENCE.
5. CONTRACTOR SHALL VERIFY ALL DIMENSIONS AND CONDITIONS IN THE FIELD PRIOR TO FABRICATION AND ERECTION OF ANY MATERIAL. ANY UNUSUAL CONDITIONS SHALL BE REPORTED TO THE ATTENTION OF THE ENGINEER.
6. CONTRACTOR SHALL CLEAN AND REMOVE DEBRIS AND SEDIMENT DEPOSITED ON PUBLIC STREETS, SIDEWALKS, ADJACENT AREAS, OR OTHER PUBLIC WAYS DUE TO CONSTRUCTION.
7. CONTRACTOR SHALL INCORPORATE PROVISIONS AS NECESSARY IN CONSTRUCTION TO PROTECT EXISTING STRUCTURES, PHYSICAL FEATURES, AND MAINTAIN SITE STABILITY DURING CONSTRUCTION. CONTRACTOR SHALL RESTORE ALL AREAS TO ORIGINAL CONDITION AND AS DIRECTED BY DESIGN DRAWINGS.
8. SITE CONTRACTOR SHALL OBTAIN ALL REQUIRED PERMITS PRIOR TO CONSTRUCTION.
9. ALL EROSION AND SEDIMENT CONTROL MEASURES SHALL BE INSTALLED IN ACCORDANCE WITH "MAINE EROSION AND SEDIMENTATION CONTROL HANDBOOK FOR CONSTRUCTION: BEST MANAGEMENT PRACTICES" PUBLISHED BY THE CUMBERLAND COUNTY SOIL AND WATER CONSERVATION DISTRICT AND MAINE DEPARTMENT OF ENVIRONMENTAL PROTECTION, MARCH 2016 OR LATEST EDITION. IT SHALL BE THE RESPONSIBILITY OF THE CONTRACTOR TO POSSESS A COPY OF THE EROSION CONTROL PLAN AT ALL TIMES.
10. THE CONTRACTOR IS HEREBY CAUTIONED THAT ALL SITE FEATURES SHOWN HEREON ARE BASED ON FIELD OBSERVATIONS BY THE SURVEYOR AND BY INFORMATION PROVIDED BY UTILITY COMPANIES. THE INFORMATION IS NOT TO BE RELIED ON AS BEING EXACT OR COMPLETE. THE CONTRACTOR SHALL CONTACT DIG SAFE (1-888-DIGSAFE) AT LEAST THREE (3) BUT NOT MORE THAN THIRTY (30) DAYS PRIOR TO COMMENCEMENT OF EXCAVATION OR DEMOLITION TO VERIFY HORIZONTAL AND VERTICAL LOCATION OF ALL UTILITIES.
11. CONTRACTOR SHALL BE AWARE THAT DIG SAFE ONLY NOTIFIES ITS "MEMBER" UTILITIES ABOUT THE DIG. WHEN NOTIFIED, DIG SAFE WILL ADVISE CONTRACTOR OF MEMBER UTILITIES IN THE AREA. CONTRACTOR IS RESPONSIBLE FOR IDENTIFYING AND CONTACTING NON-MEMBER UTILITIES DIRECTLY. NON-MEMBER UTILITIES MAY INCLUDE TOWN OR CITY WATER AND SEWER DISTRICTS AND SMALL LOCAL UTILITIES, AS WELL AS USG PUBLIC WORKS SYSTEMS.
12. CONTRACTORS SHALL BE RESPONSIBLE FOR COMPLIANCE WITH THE REQUIREMENTS OF 23 MRSA 3380-A. IT SHALL BE THE RESPONSIBILITY OF THE CONTRACTOR TO COORDINATE WITH THE APPROPRIATE UTILITIES TO OBTAIN AUTHORIZATION PRIOR TO RELOCATION OF ANY EXISTING UTILITIES WHICH CONFLICT WITH THE PROPOSED IMPROVEMENTS SHOWN ON THESE PLANS. IF A UTILITY CONFLICT ARISES, THE CONTRACTOR SHALL IMMEDIATELY NOTIFY THE OWNER, THE MUNICIPALITY AND APPROPRIATE UTILITY COMPANY PRIOR TO PROCEEDING WITH ANY RELOCATION.
13. ALL PAVEMENT MARKINGS AND DIRECTIONAL SIGNAGE SHOWN ON THE PLAN SHALL CONFORM TO THE MANUAL OF UNIFORM TRAFFIC CONTROL DEVICES (MUTCD) STANDARDS.
14. ALL PAVEMENT JOINTS SHALL BE SAWCUT PRIOR TO PAVING TO PROVIDE A DURABLE AND UNIFORM JOINT.
15. NO HOLES, TRENCHES OR STRUCTURES SHALL BE LEFT OPEN OVERNIGHT IN ANY EXCAVATION ACCESSIBLE TO THE PUBLIC OR IN PUBLIC RIGHTS-OF-WAY.
16. ALL WORK WITHIN THE PUBLIC RIGHT-OF-WAY SHALL REQUIRE A M.D.O.T. PERMIT AS WELL AS PERMITS FROM THE TOWN AS APPLICABLE.
17. THE PROPOSED LIMITS OF CLEARING SHOWN HEREON ARE APPROXIMATE BASED UPON THE PROPOSED LIMITS OF SITE GRADING. THE APPLICANT RESERVES THE RIGHT TO PERFORM NORMAL FOREST MANAGEMENT ACTIVITIES OUTSIDE OF THE CLEARING LIMIT AS SHOWN. TREE REMOVAL OUTSIDE OF THE LIMITS OF CLEARING MAY BE NECESSARY TO REMOVE DEAD OR DYING TREES OR TREE LIMBS. THIS REMOVAL IS DUE TO POTENTIAL SAFETY HAZARDS AND TO PROMOTE PROPER FOREST GROWTH.
18. IMMEDIATELY UPON COMPLETION OF CUTS/FILLS, THE CONTRACTOR SHALL STABILIZE DISTURBED AREAS IN ACCORDANCE WITH EROSION CONTROL NOTES AND AS SPECIFIED ON PLANS.
19. THE CONTRACTOR SHALL BE FULLY AND SOLELY RESPONSIBLE FOR THE REMOVAL, REPLACEMENT AND RECTIFICATION OF ALL DAMAGED AND DEFECTIVE MATERIAL AND WORKMANSHIP IN CONNECTION WITH THE CONTRACT WORK. THE CONTRACTOR SHALL REPLACE OR REPAIR AS DIRECTED BY THE OWNER ALL SUCH DAMAGED OR DEFECTIVE MATERIALS WHICH APPEAR WITHIN A PERIOD OF ONE YEAR FROM THE DATE OF SUBSTANTIAL COMPLETION.
20. ALL WORK PERFORMED BY THE GENERAL CONTRACTOR AND/OR TRADE SUBCONTRACTOR SHALL CONFORM TO THE REQUIREMENTS OF LOCAL, STATE OR FEDERAL LAWS, AS WELL AS ANY OTHER GOVERNING REQUIREMENTS, WHETHER OR NOT SPECIFIED ON THE DRAWINGS.
21. WHERE THE TERMS "APPROVED EQUAL", "OTHER APPROVED", "EQUAL TO", "ACCEPTABLE" OR OTHER GENERAL QUALIFYING TERMS ARE USED IN THESE NOTES, IT SHALL BE UNDERSTOOD THAT REFERENCE IS MADE TO THE RULING AND JUDGMENT OF TERRADYN CONSULTANTS, LLC.
22. THE GENERAL CONTRACTOR SHALL PROVIDE ALL NECESSARY PROTECTION FOR THE WORK UNTIL TURNED OVER TO THE OWNER.
23. THE GENERAL CONTRACTOR SHALL MAINTAIN A CURRENT AND COMPLETE SET OF CONSTRUCTION DRAWINGS ON SITE DURING ALL PHASES OF CONSTRUCTION FOR USE OF ALL TRADES.
24. THE CONTRACTOR SHALL TAKE FULL RESPONSIBILITY FOR ANY CHANGES AND DEVIATION OF APPROVED PLANS NOT AUTHORIZED BY THE ARCHITECT/ENGINEER AND/OR CLIENT/OWNER.
25. DETAILS ARE INTENDED TO SHOW END RESULT OF DESIGN. ANY MODIFICATION TO SUIT FIELD DIMENSION AND CONDITION SHALL BE SUBMITTED TO THE ENGINEER FOR REVIEW AND APPROVAL PRIOR TO ANY WORK.
26. BEFORE THE FINAL ACCEPTANCE OF THE PROJECT, THE CONTRACTOR SHALL REMOVE ALL EQUIPMENT AND MATERIALS, REPAIR OR REPLACE PRIVATE OR PUBLIC PROPERTY WHICH MAY HAVE BEEN DAMAGED OR DESTROYED DURING CONSTRUCTION. CLEAN THE AREAS WITHIN AND ADJACENT TO THE PROJECT WHICH HAVE BEEN OBSTRUCTED BY HIS/HER OPERATIONS, AND LEAVE THE PROJECT AREA NEAT AND PRESENTABLE.

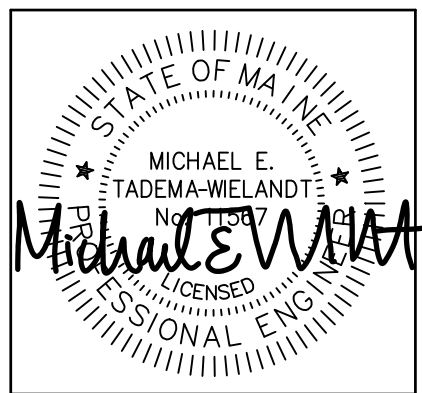

DATE: 09-27-2023



REVISIONS	DATE	REVISIONS
1	9/27/2023	REVISED IN RESPONSE TO REVIEW COMMENTS
2	8/19/2023	SITE PLAN SUBMISSION TO TOWN OF YARMOUTH

ADDRESS:	41 CAMPUS DRIVE, SUITE 301 NEW GLOUCESTER, ME 04260
PHONE:	(207) 926-5111
WEB SITE:	www.terradynconsultants.com

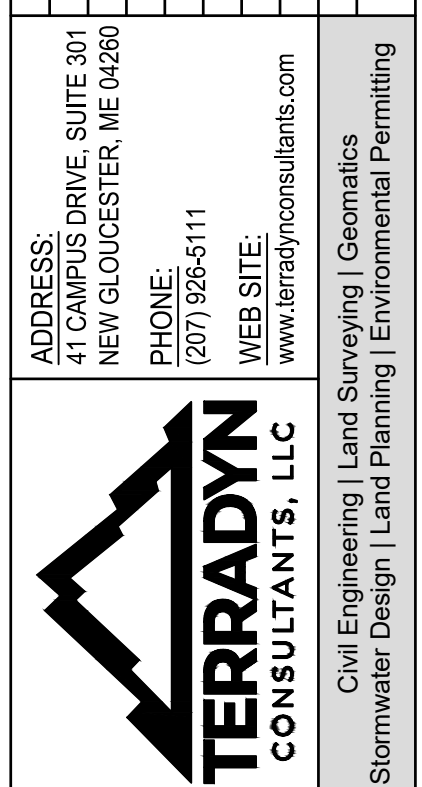


PERMIT DRAWING
NOT FOR CONSTRUCTION

PROJECT:	NUANCE DENTAL 233 U.S. ROUTE ONE, YARMOUTH, MAINE
SHEET TITLE:	SITE DETAILS
CLIENT:	NUANCE DENTAL 127 SPRUCE POINT ROAD YARMOUTH, MAINE 04066
DATE:	05-31-2023
SCALE:	AS NOTED
JOB NO:	23-022
SHEET:	C-6.1

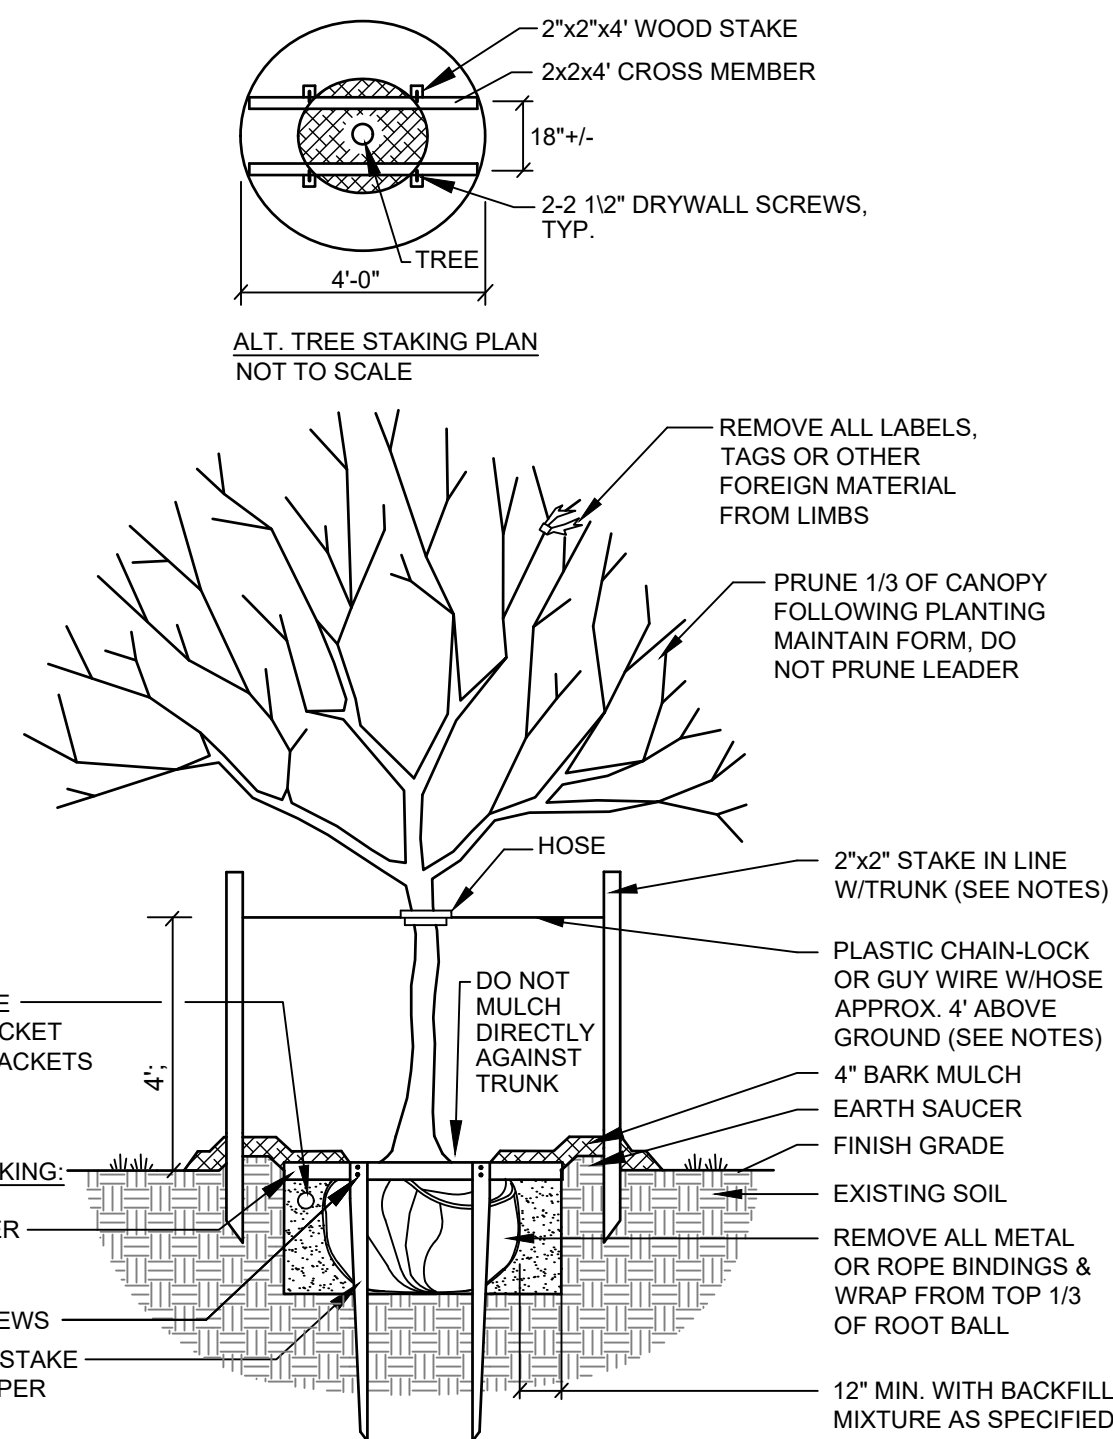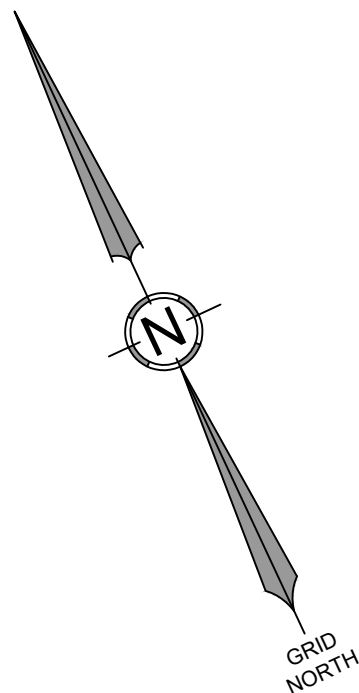


NOTES:
INSTALL STAKES AND GUYS TO TREES IF THE FOLLOWING APPLY:
1. THE TREE IS OF SUBSTANTIAL SIZE
2. THE PLANTING LOCATION IS EXTREMELY WINDY, AS ON OPEN UNDEVELOPED SITES
3. THE PLANTING LOCATION IS COMPRISED OF SAND OR OTHER LOOSE TEXTURED SOILS
4. IF STAKES AND GUYS ARE REQUIRED, REMOVE AFTER ONE YEAR TIME.

DECIDUOUS TREES 2" TO 4" CALIPER
NOT TO SCALE

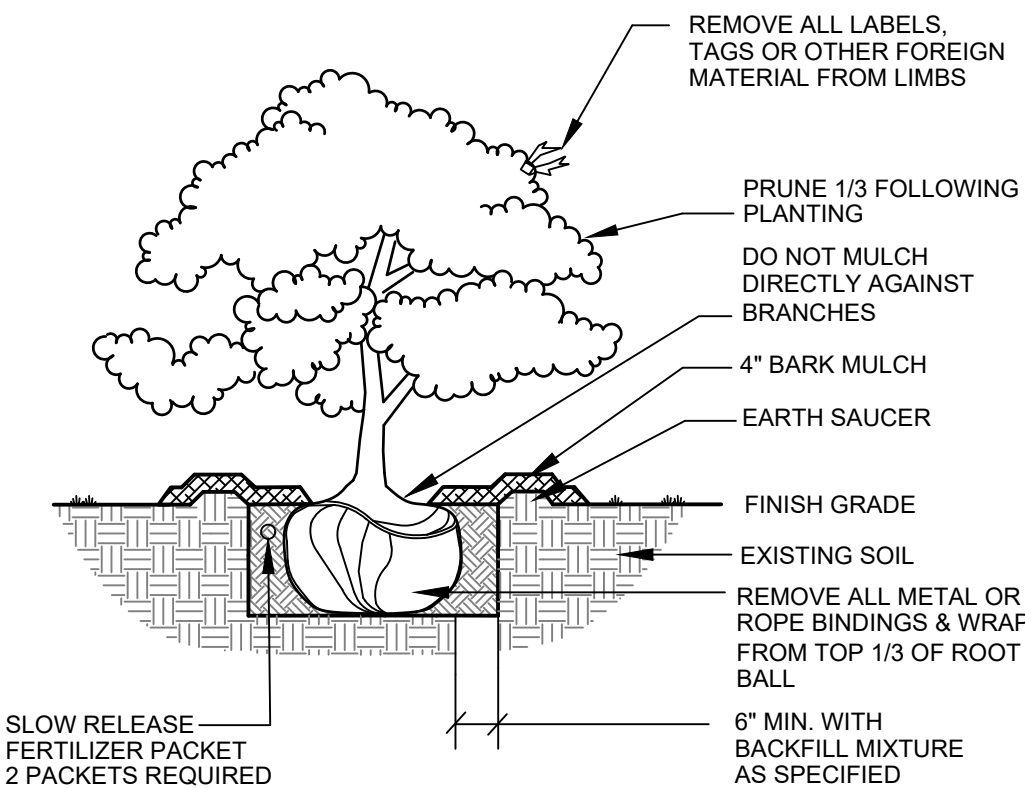

DECIDUOUS & EVERGREEN SHRUB
NOT TO SCALE

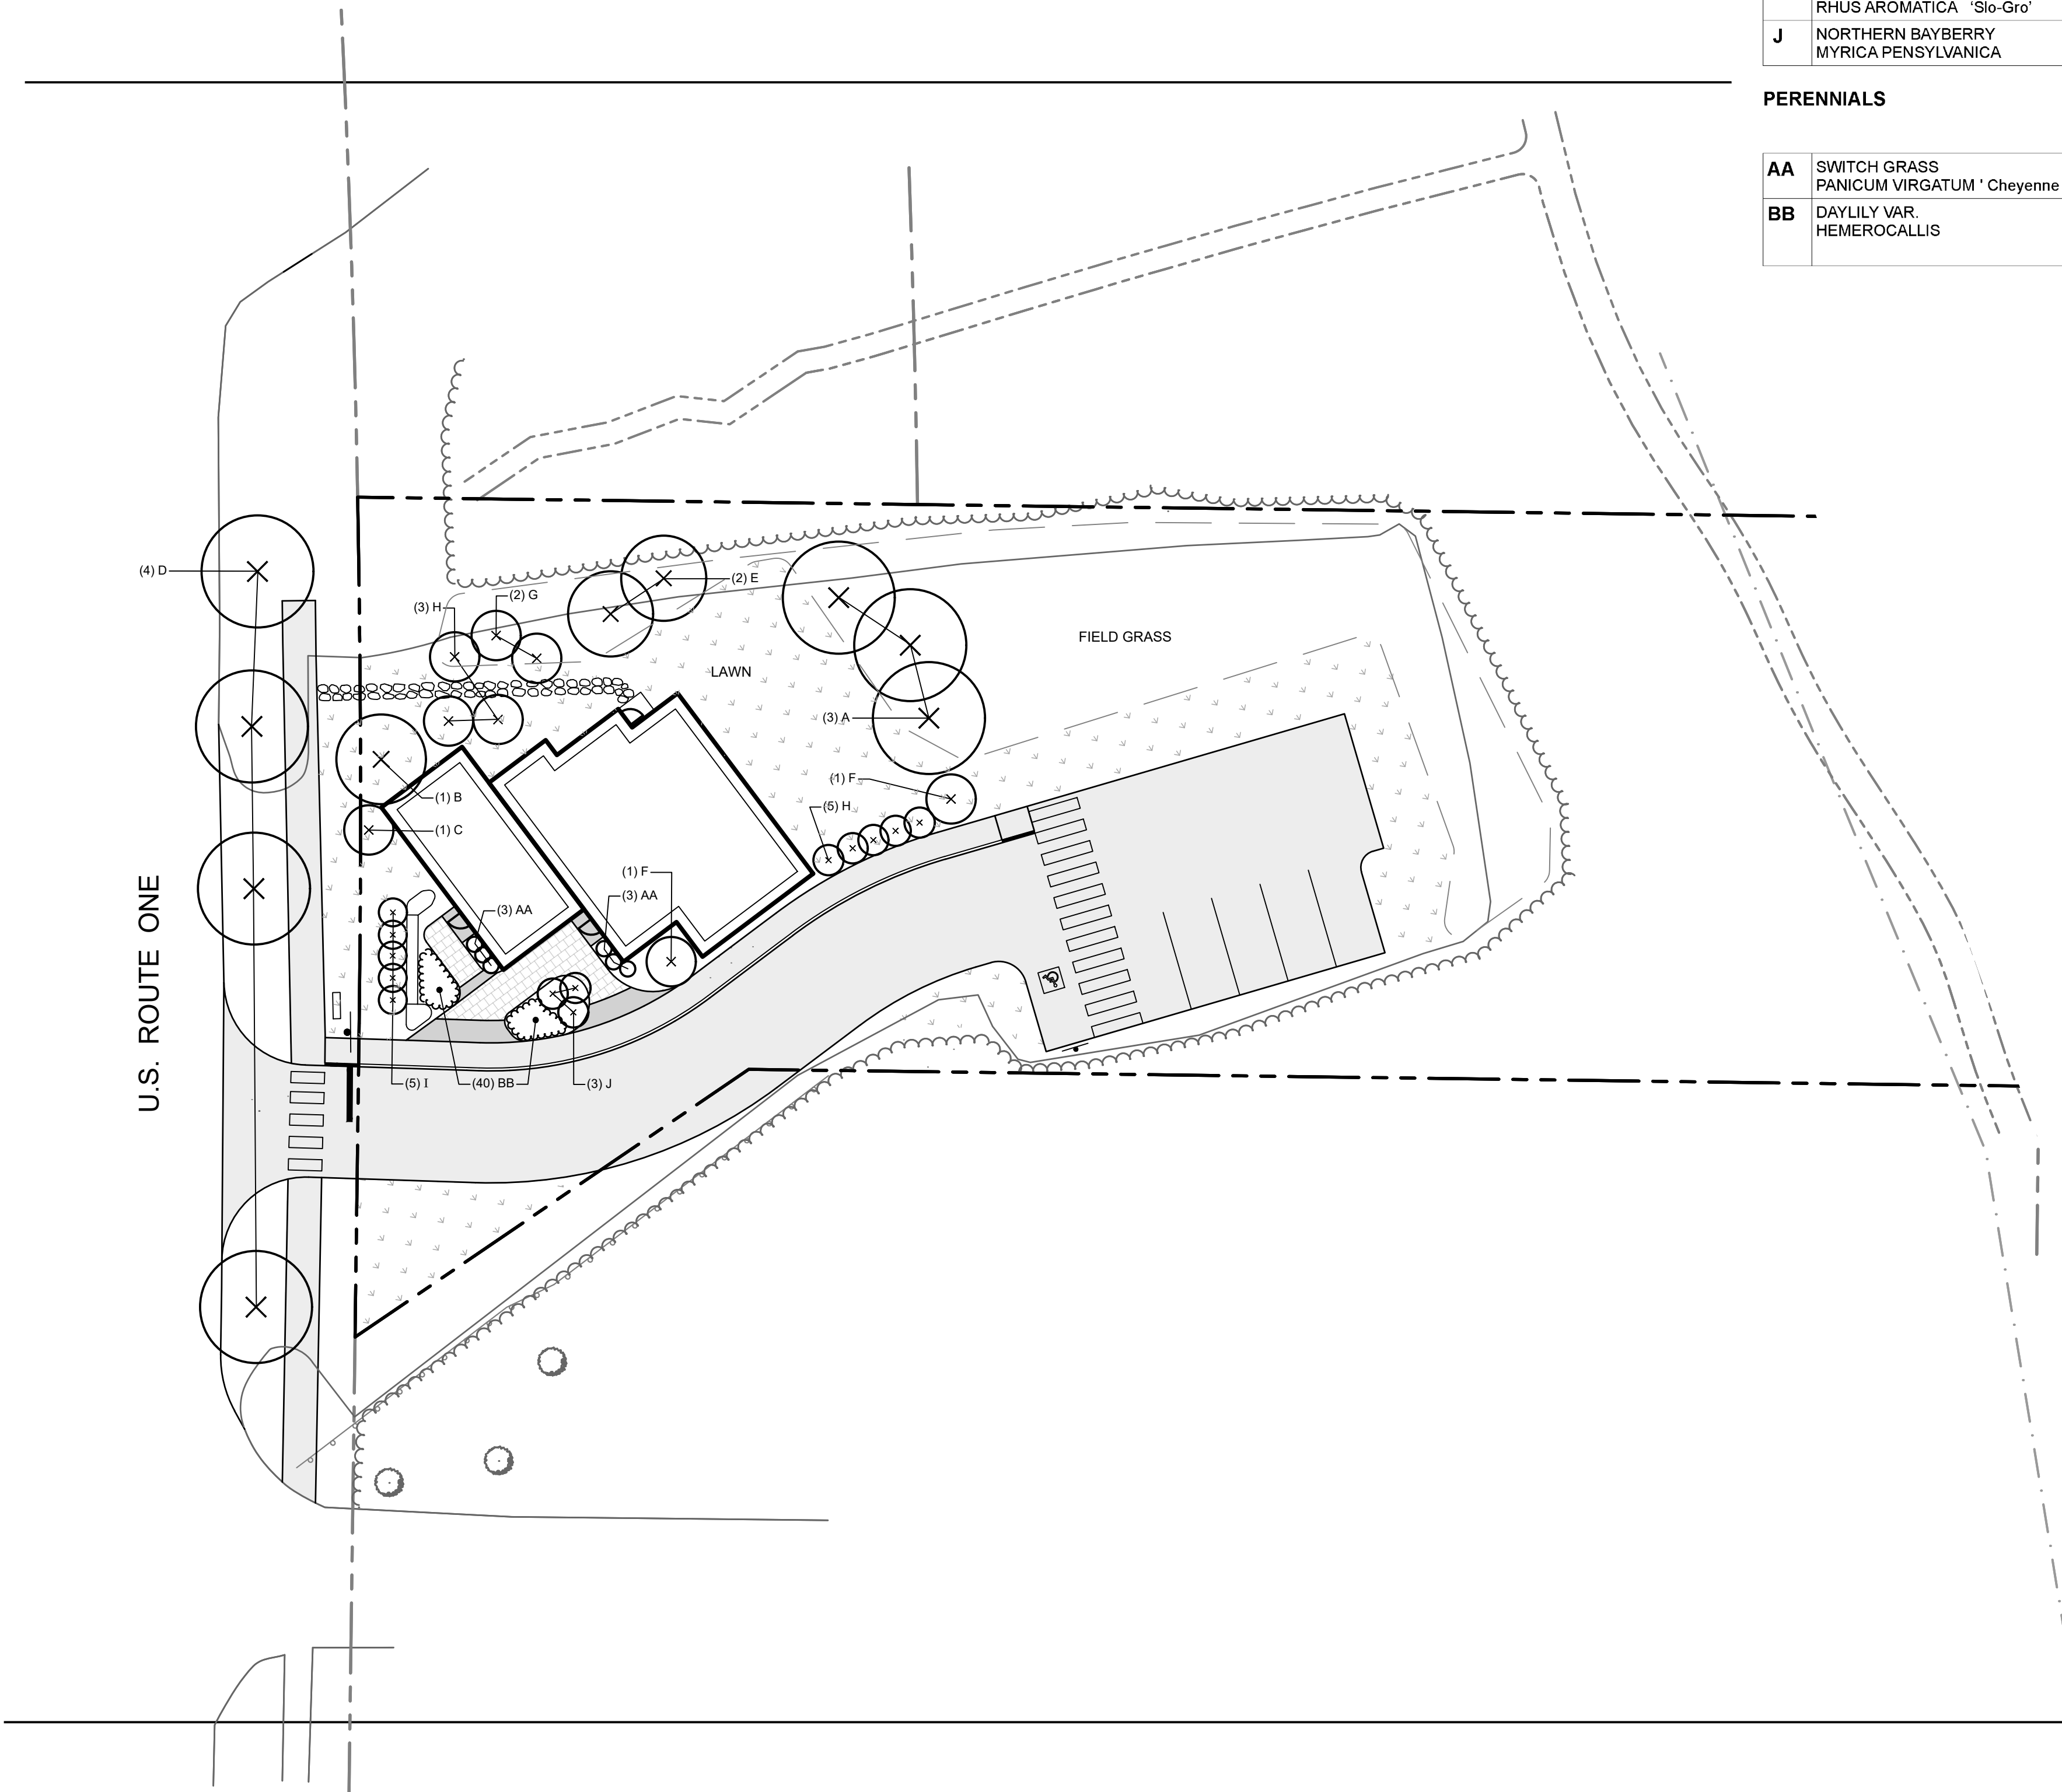



PLANT LIST

TREES & SHRUBS

KEY	COMMON & BOTANICAL NAME	SIZE	ROOT	QTY	NOTES
A	DONALD WYMAN CRABAPPLE MALUS 'DONALD WYMAN'	2' Cal.	B&B	1	
B	COCKSPUR THORNLESS HAWTHORN C. CRUZGALLI var. INERMIS	2 1/2" Cal.	B&B	1	
C	PAGODA DOGWOOD C. ALTERNIFOLIA	5'-6" Ht.	B&B	1	
D	RED MAPLE ACER RUBRUM	2 1/2" Cal.	B&B	4	Lowest Branch 7' to fin. Grade
E	MAGNOLIA MAGNOLIA ACUMINATA 'Elizabeth'	6-8' Ht.	B&B	2	
F	CORNELIAN CHERRY C. MAS	5-6' Ht.	B&B	2	
G	MOHICAN VIBURNUM V. LANTANA 'Mohican'	4-5' Ht.	B&B	2	
H	SHASTA VIBURNUM V. PLICATUM Var. TOMENTOSUM 'Shasta'	3'-4' HT.	B&B	5	
I	FRAGRANT SUMAC 'Slo-Gro' RHUS AROMATICA 'Slo-Gro'	#3	-----	5	
J	NORTHERN BAYBERRY MYRICA PENSYLVANICA	#5	-----	3	

PERENNIALS

		QTY	NOTES
AA	SWITCH GRASS PANICUM VIRGATUM 'Cheyenne Sky'	-----	6 "
BB	DAYLILY VAR. HEMEROCALLIS	PTD	40 BLOOM IN JULY THRU SEPT 18" O.C.

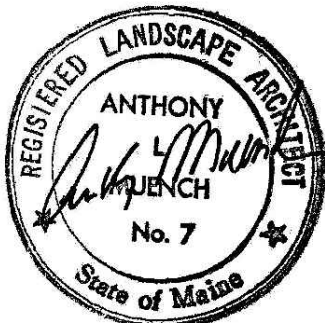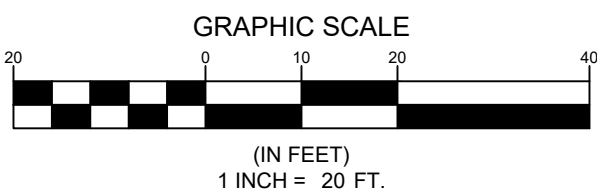

DATE: 09-27-2023

REVISIONS	DATE	REVISIONS
1	9/27/2023	REVISED IN RESPONSE TO REVIEW COMMENTS
2	8/16/2023	SITE PLAN SUBMISSION TO TOWN OF YARMOUTH

ADDRESS: 41 CAMPUS DRIVE, SUITE 301
NEW GLOUCESTER, ME 04260
PHONE: (207) 926-5111
WEB SITE: www.terradynconsultants.com

TERRADYN
CONSULTANTS, LLC
Civil Engineering | Land Surveying | Geomatics
Stormwater Design | Land Planning | Environmental Permitting

PERMIT DRAWING
NOT FOR CONSTRUCTION

PROJECT: NUANCE DENTAL
233 U.S. ROUTE ONE, YARMOUTH, MAINE

SHEET TITLE: LANDSCAPE PLAN & DETAILS

CLIENT: NUANCE DENTAL
127 SPRUCE POINT ROAD
YARMOUTH, MAINE 04096

DATE: 05-31-2023
SCALE: 1" = 20'
JOB NO: 23-022
SHEET: L-1.0