


K:\PROJECTS\5362\DRAWINGS\5362-SITE-PLAN - PLOTTED 4/29/2020 11:36 AM BY TERENCE FRANK

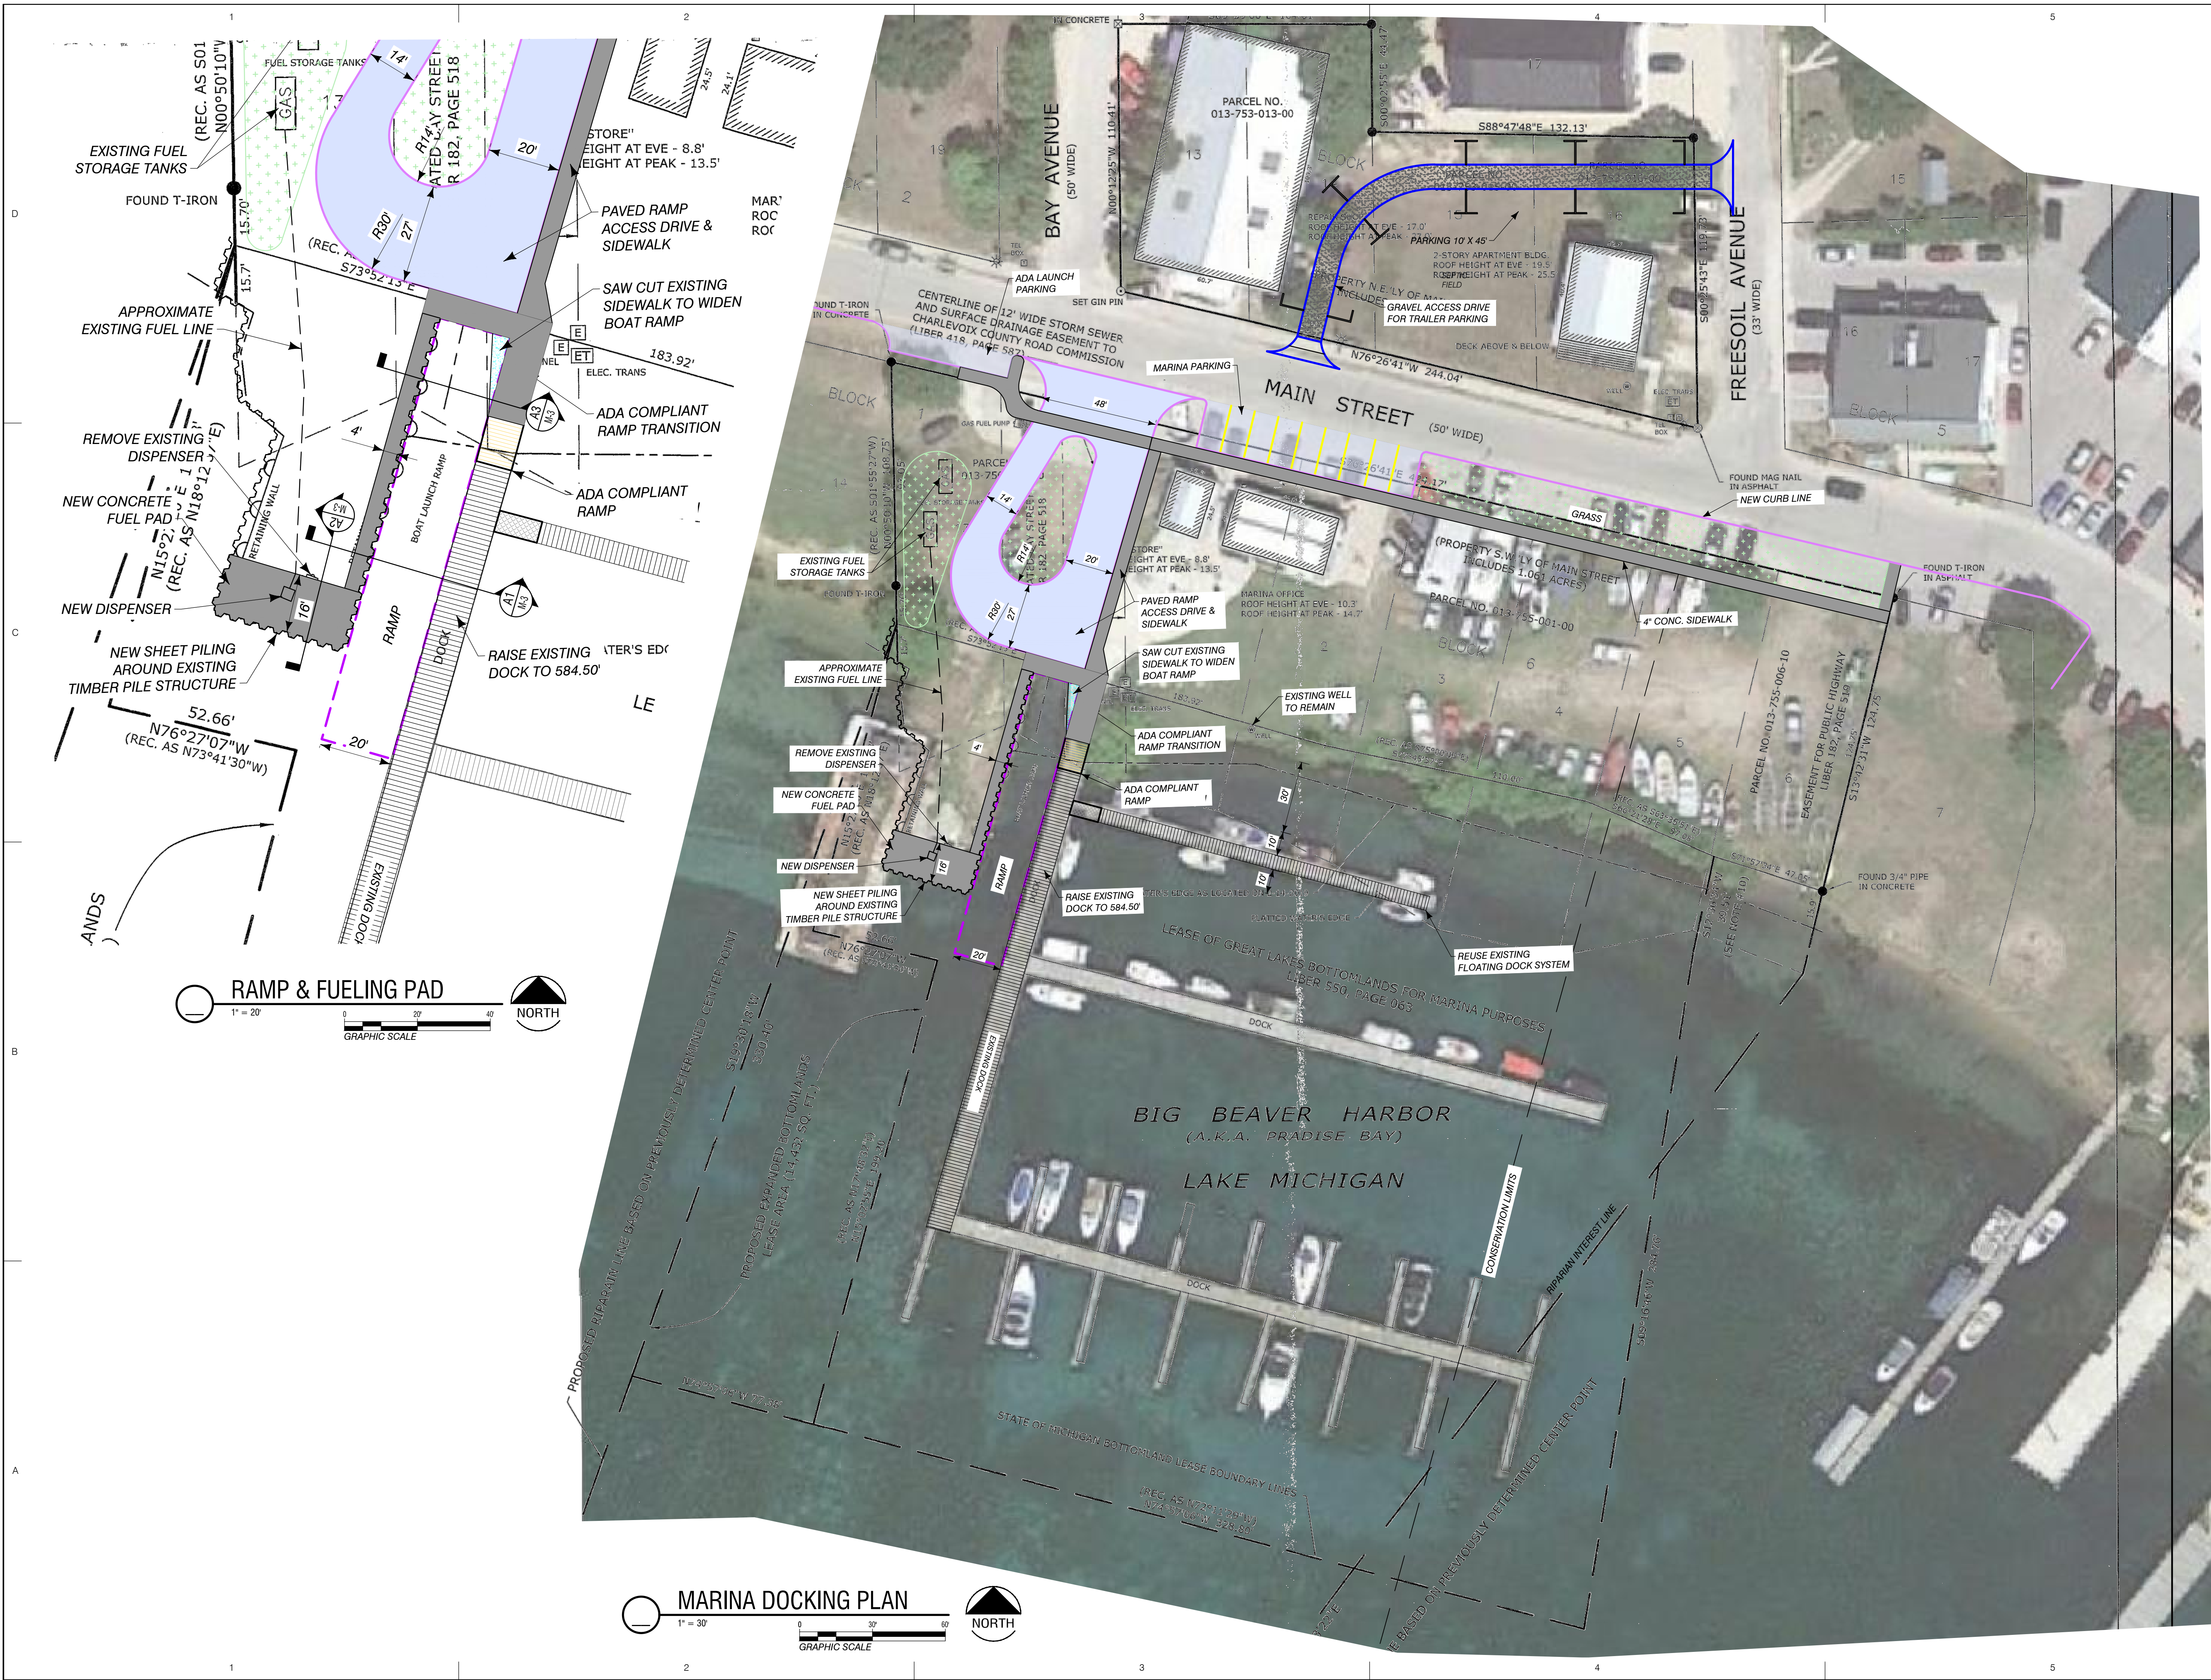

Performance Engineers, Inc.

Civil / Structural Engineering
406 Petoskey Avenue Phone: (231) 547-2121
Charlevoix, Michigan 49720 Fax: (231) 547-0084
www.performanceeng.com

CONSULTANTS
FERGUSON & CHAMBERLAIN ASSOCIATES, INC.
PROFESSIONAL SURVEYORS
1000 W. HARRIS ROAD
CHARLEVOIX, MICHIGAN 49720
Phone: (231) 547-6862
Fax: (231) 547-0021

St. James Township
Marina Property Improvements

St. James Harbor
Beaver Island, MI 49782

OWNER
St. James Township

MARK	DATE	DESCRIPTION
1	2/12/2020	OWNER REVIEW
2	2/17/2020	REVISED PER OWNER REVIEW
3	4/24/2020	EGLE PERMIT SUBMITTAL

PROJECT NO:	19-5352
CAD DWG FILE:	5362SITE.DWG
DRAWN BY:	PEI
DESIGNED BY:	BWM
CHECKED BY:	AEN

SEAL

SHEET TITLE
MARINA LAYOUT & SITE PLAN

M-2
SHEET 2 OF 3

COPYRIGHT: PERFORMANCE ENGINEERS, INC. 2020