

OVERALL FLOOR PLAN
SCALE: 3/32" = 1'-0"
HAYDENWOOD, HAYDENWOOD SUNROOM

EXTERIOR FINISH MATERIAL SELECTIONS		
ITEM:	MATERIAL / STYLE:	COLOR:
DECORATIVE LOUVER	VINYL	WHITE
ASPHALT SHINGLES	DIMENSIONAL 30 YEAR LAMINATED	WEATHERED WOOD
GUTTERS AND DOWNSPOUTS	PREFINISHED ALUMINUM	WHITE
HORIZONTAL SIDING	VINYL	VARIES
SHAKES	VINYL	VARIES
CORNER TRIM	VINYL	WHITE
STONE VENEER	PRESTIGE	OHIO SOUTHERN LIMESTONE
OVERHEAD GARAGE DOOR	RAISED PANEL PAN STEEL	WHITE
SINGLE HUNG	VINYL	STANDARD WHITE WITH COLONIAL PATTERN FLAT GRIDS

NOTE:
ADDRESS FOR EACH UNIT TO BE PLACED IN SUCH A POSITION AS TO BE PLAINLY VISIBLE AND LEGIBLE FROM THE STREET OR ROAD.

PRELIMINARY
NOTE!!!
THIS DRAWING IS NOT
FOR CONSTRUCTION

REVISIONS

phone 330.666.5770 fax 330.666.8812
3660 Embassy Parkway Fairlawn, OH 44333
MANN • PARSONS • GRAY
ARCHITECTS
mpg-architects.com

BUILDING FLOOR PLAN AND ELEVATIONS

DATE: DECEMBER 22, 2021


PROJECT #: 50421

FOX RIVER GROVE


FOX RIVER GROVE, ILLINOIS

Redwood
APARTMENT NEIGHBORHOODS


A1.1

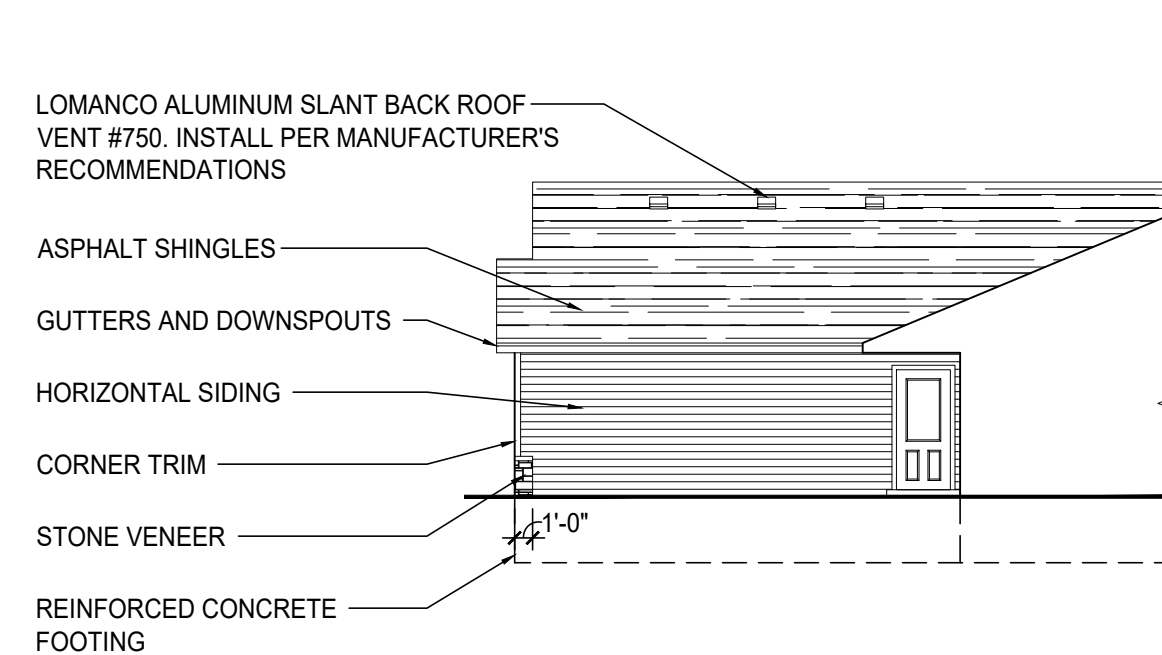


5 PARTIAL SIDE ELEVATION
FORESTWOOD
SCALE: 3/32" = 1'-0"

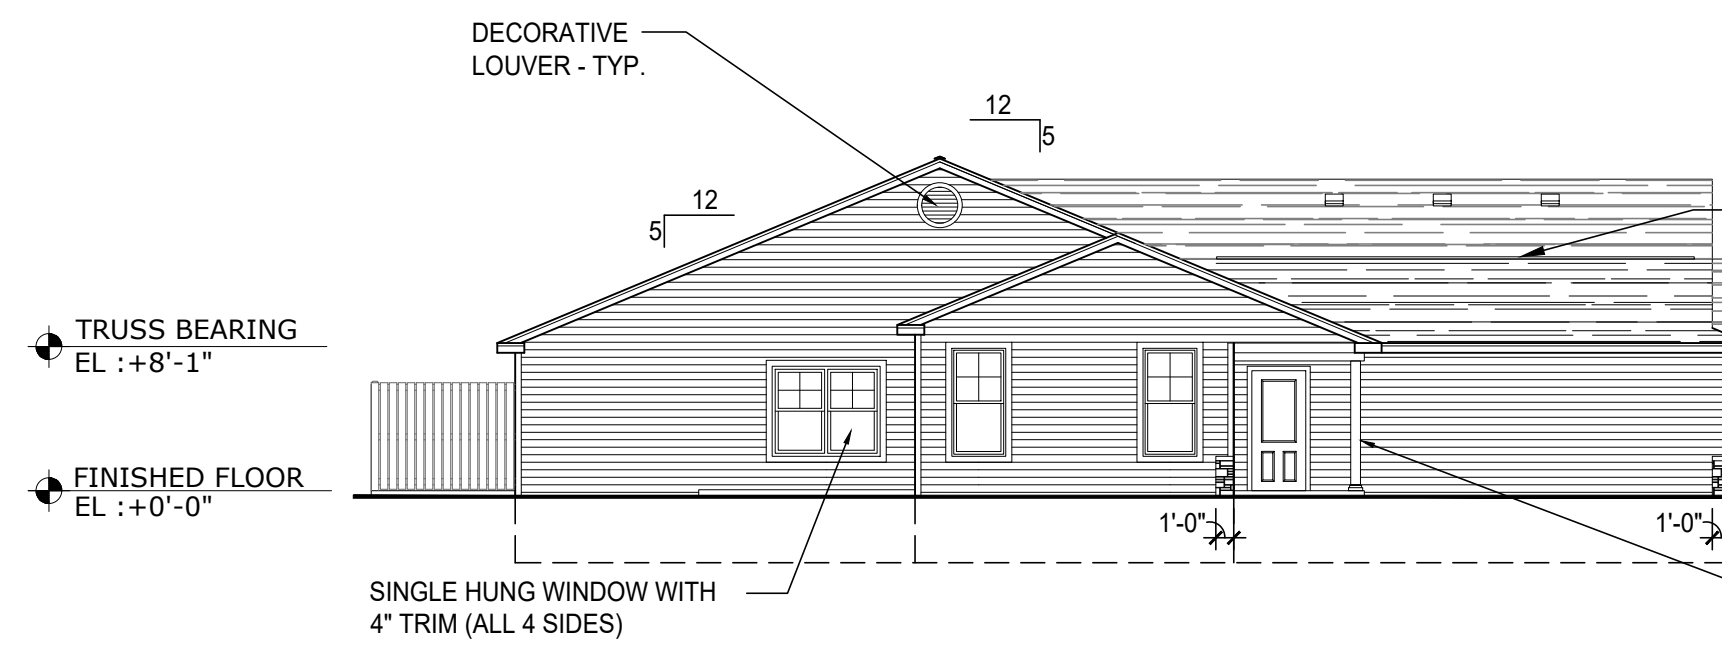


4 STANDARD SIDE ELEVATION
CAPEWOOD
SCALE: 3/32" = 1'-0"

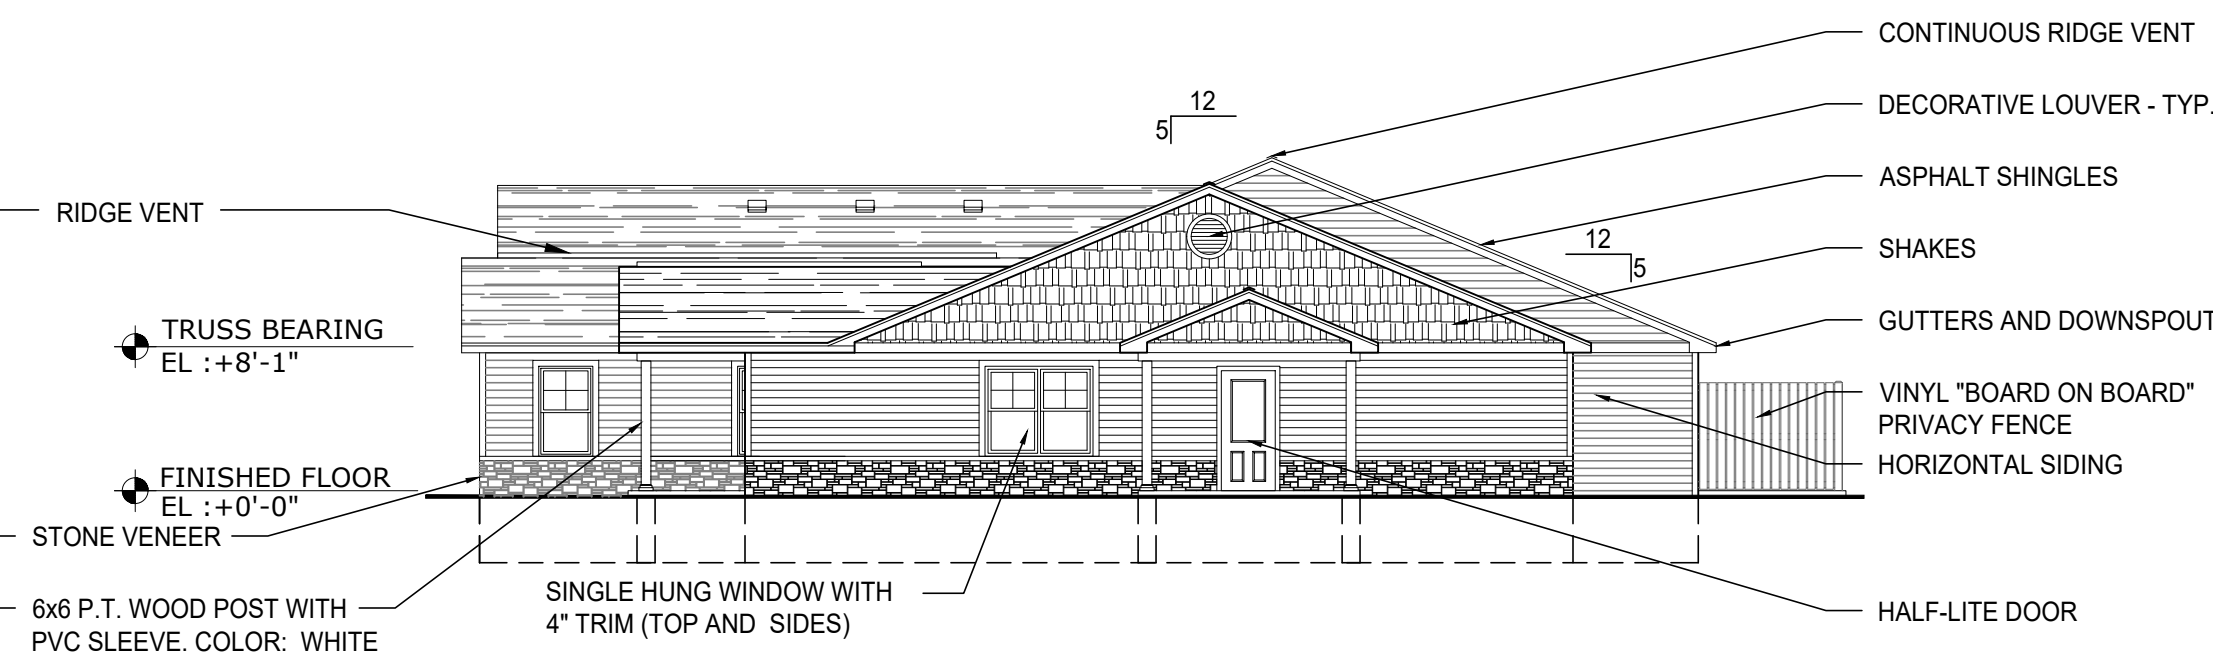


3 HIGH PROFILE SIDE ELEVATION
LEASING OFFICE
SCALE: 3/32" = 1'-0"

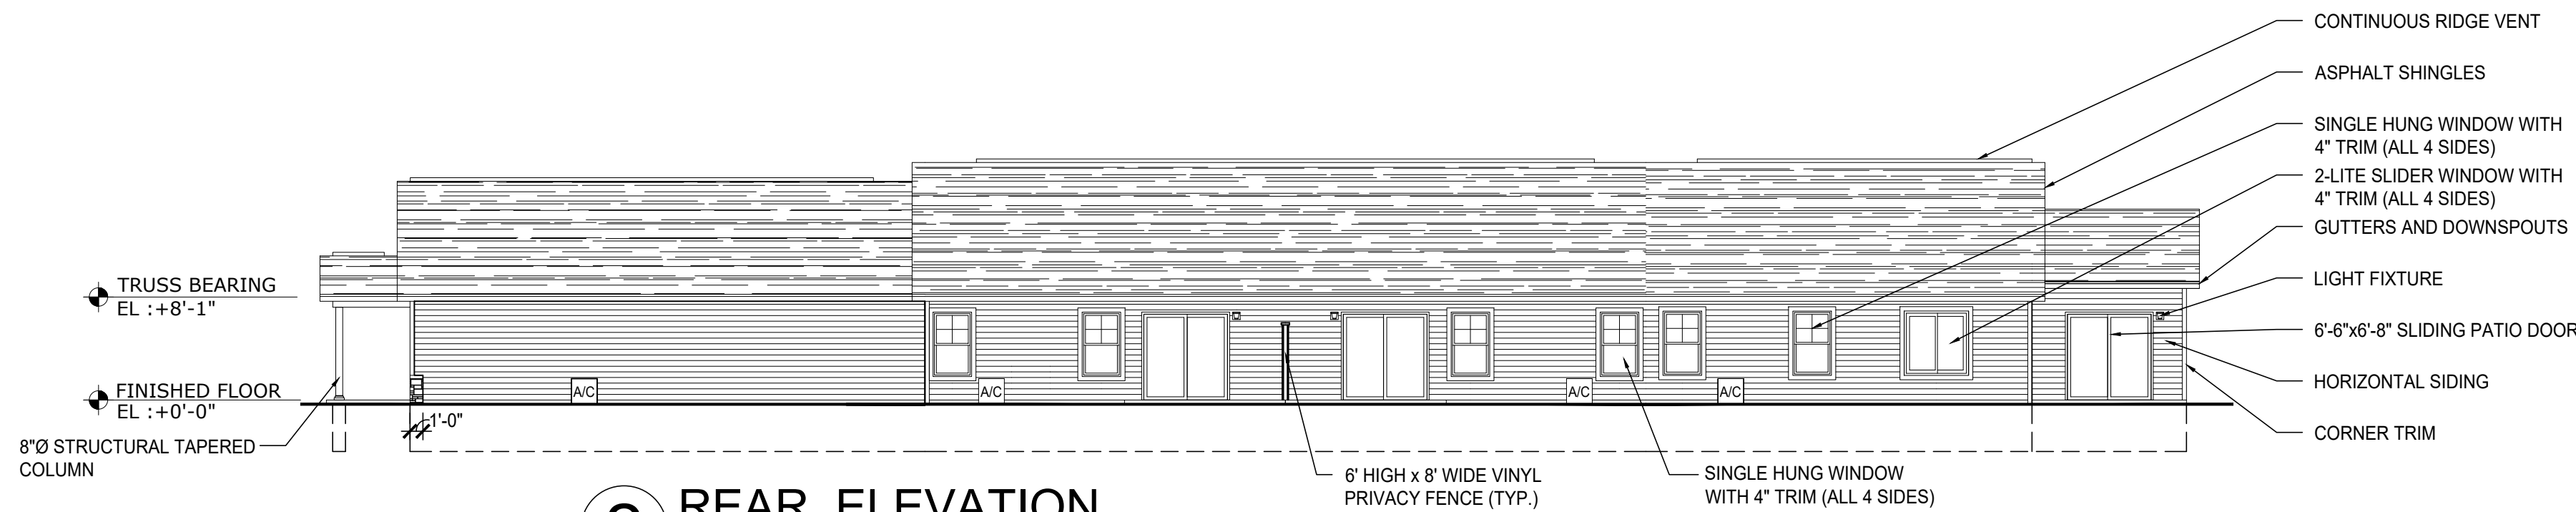

2 REAR ELEVATION
CAPEWOOD, FORESTWOOD, LEASING OFFICE
SCALE: 3/32" = 1'-0"

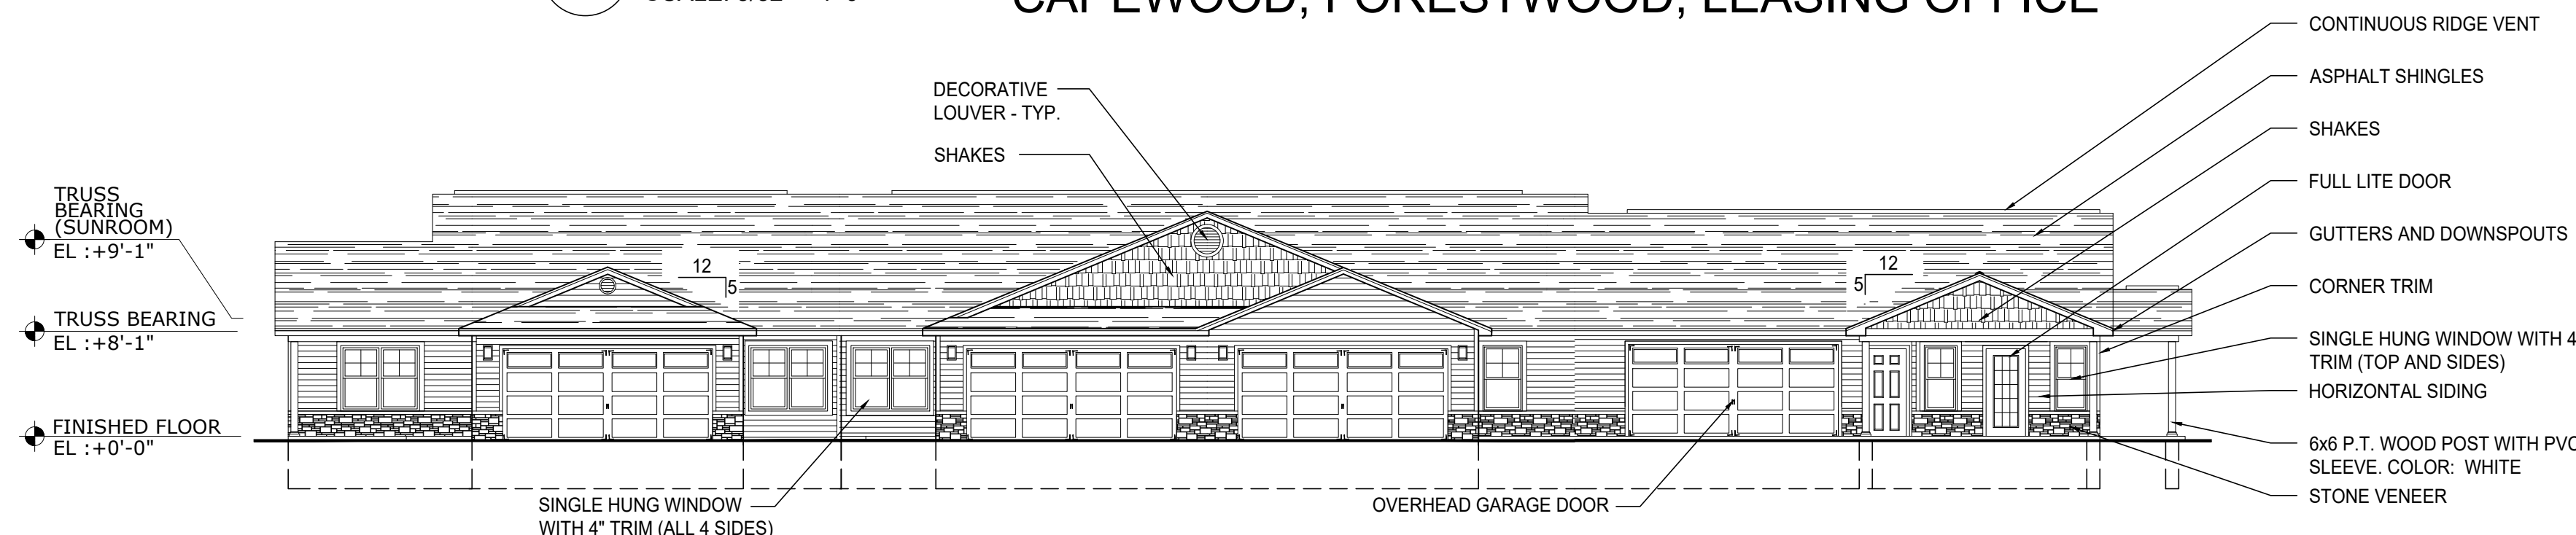

1 FRONT ELEVATION
CAPEWOOD, FORESTWOOD, LEASING OFFICE
SCALE: 3/32" = 1'-0"

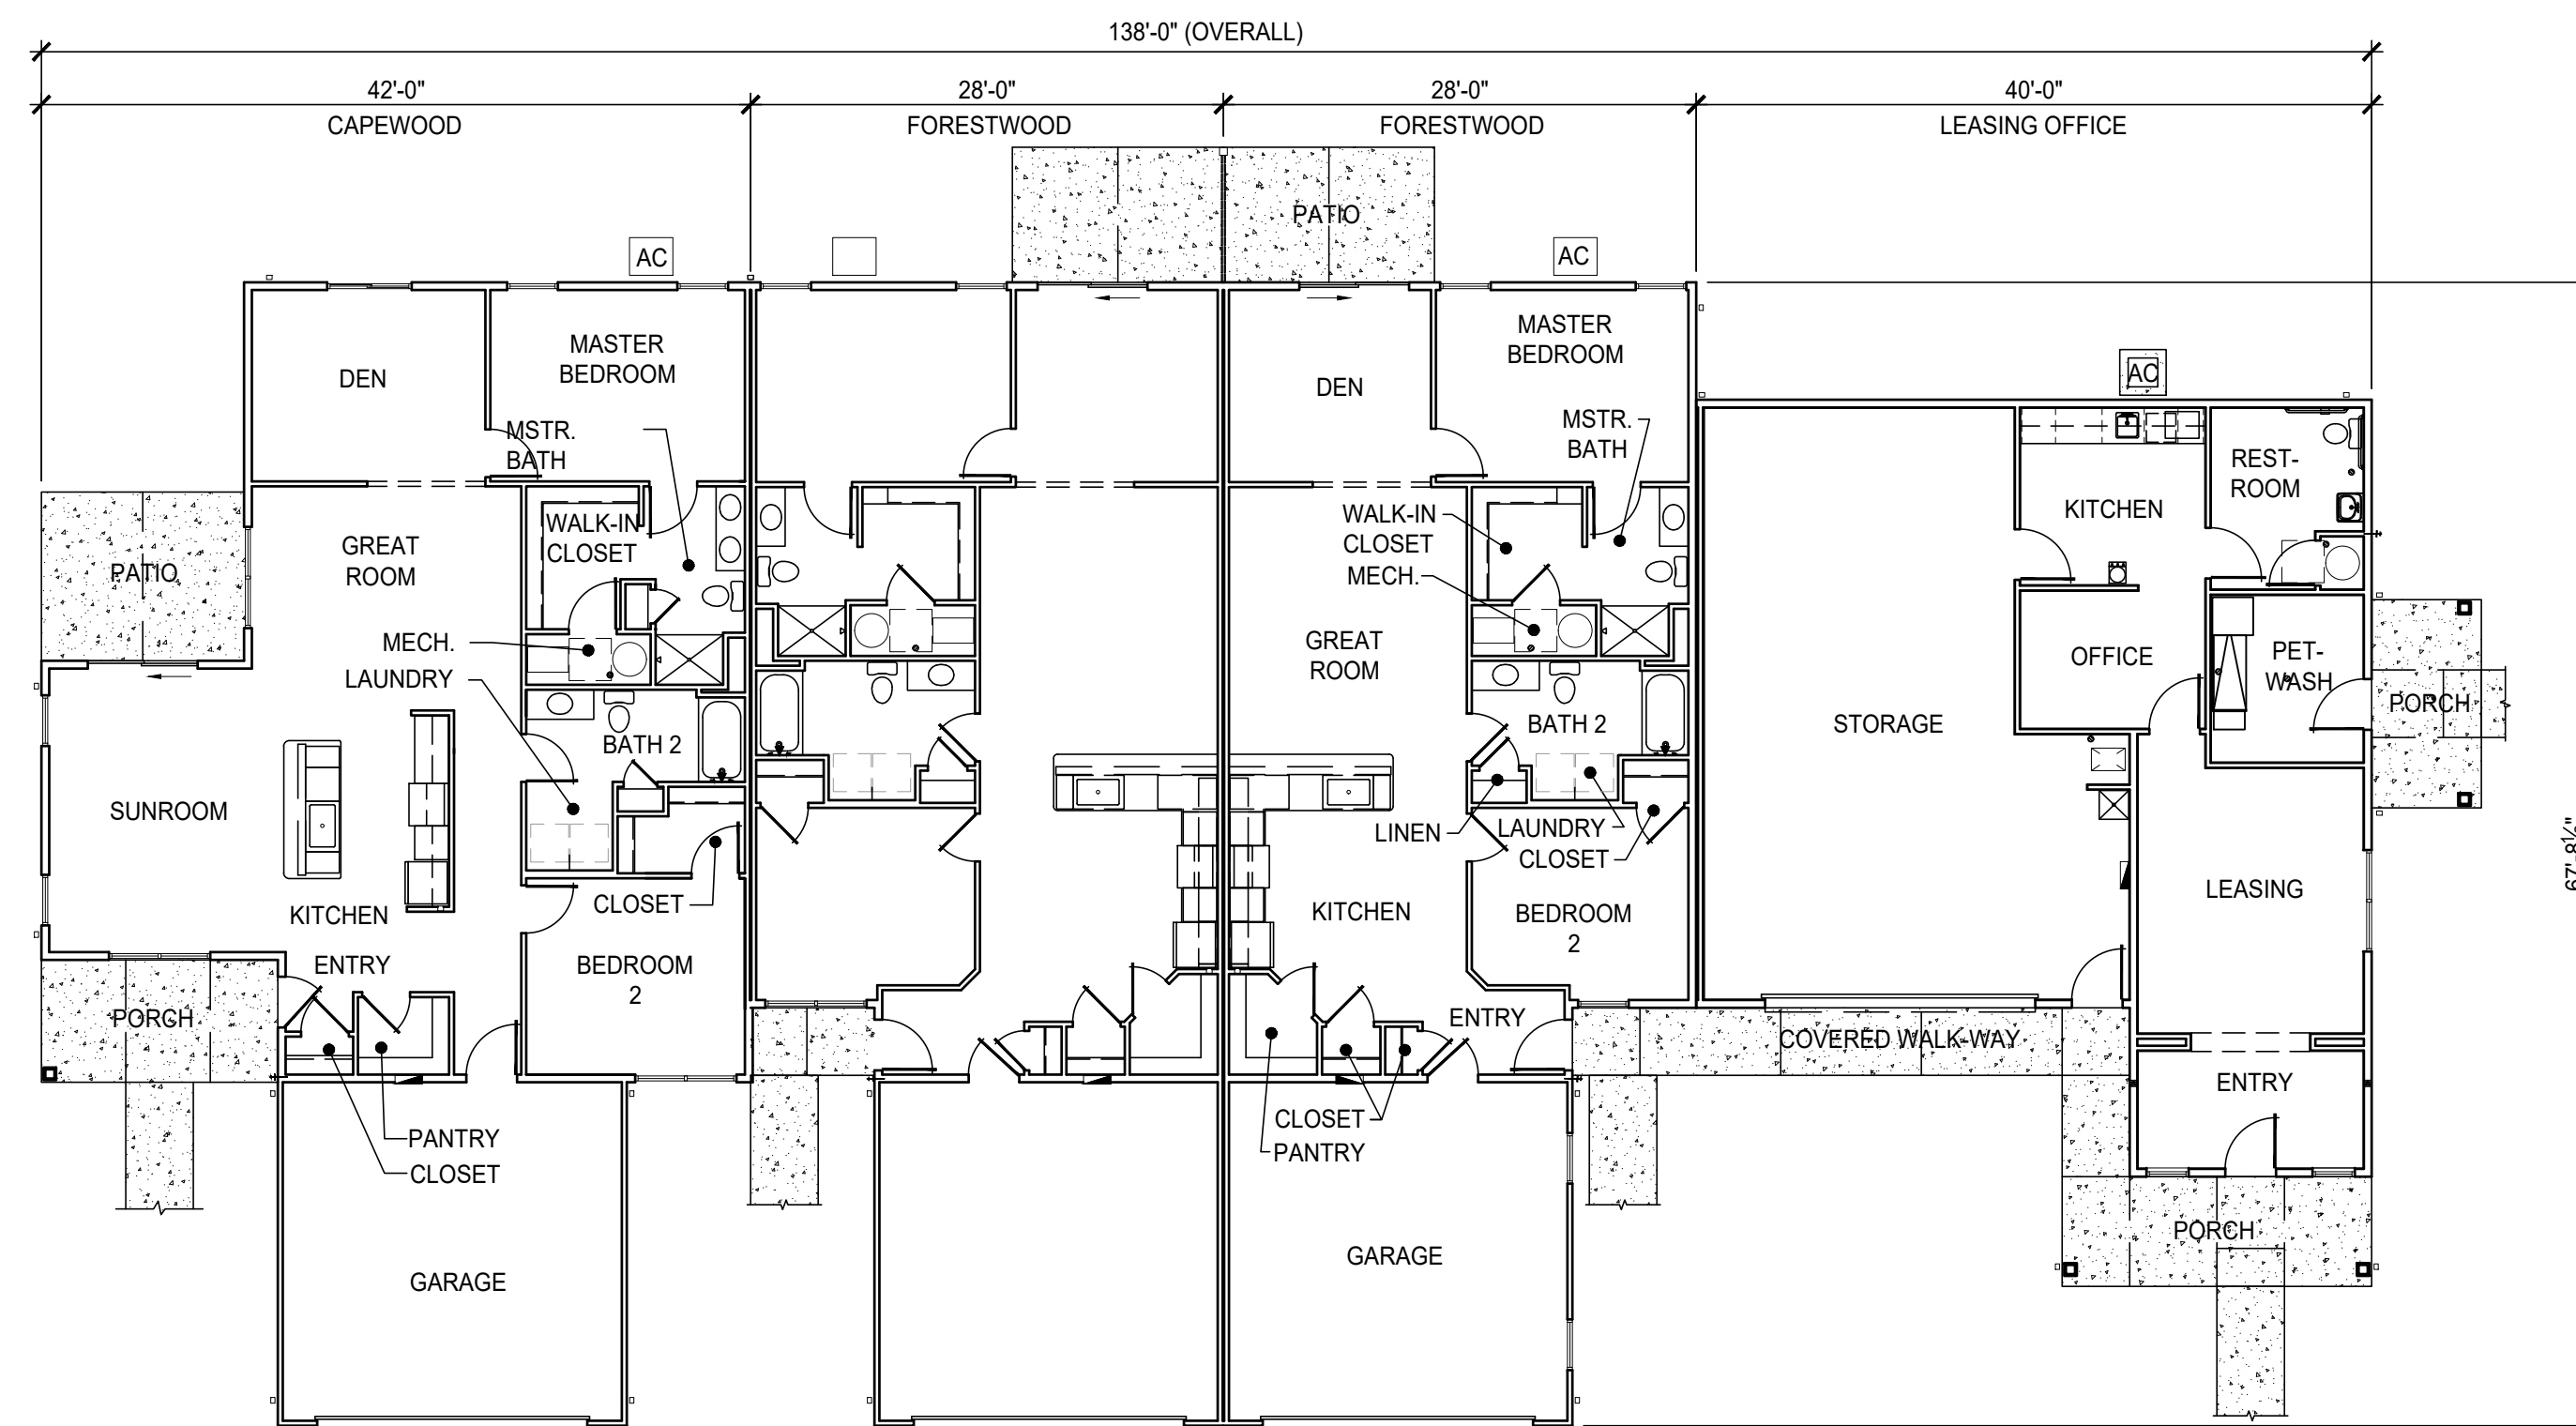

OVERALL FLOOR PLAN
SCALE: 3/32" = 1'-0"
CAPEWOOD, FORESTWOOD, LEASING OFFICE

EXTERIOR FINISH MATERIAL SELECTIONS

ITEM:	MATERIAL / STYLE:	COLOR:
DECORATIVE LOUVER	VINYL	WHITE
ASPHALT SHINGLES	DIMENSIONAL 30 YEAR LAMINATED	WEATHERED WOOD
GUTTERS AND DOWNSPOUTS	PREFINISHED ALUMINUM	WHITE
HORIZONTAL SIDING	VINYL	VARIES
SHAKES	VINYL	VARIES
CORNER TRIM	VINYL	WHITE
STONE VENEER	PRESTIGE	OHIO SOUTHERN LIMESTONE
OVERHEAD GARAGE DOOR	RAISED PANEL PAN STEEL	WHITE
SINGLE HUNG	VINYL	STANDARD WHITE WITH COLONIAL PATTERN FLAT GRIDS
6'-6" X 6'-8" SLIDING PATIO DOOR	VINYL	WHITE

NOTE:
ADDRESS FOR EACH UNIT TO BE PLACED IN SUCH A POSITION AS TO BE PLAINLY VISIBLE AND LEGIBLE FROM THE STREET OR ROAD.

PRELIMINARY

NOTE!!!
THIS DRAWING IS NOT
FOR CONSTRUCTION

REVISIONS

phone 330.666.5770
fax 330.666.8812
3660 Embassy Parkway
Fairlawn, OH 44333

MPG
MANN • PARSONS • GRAY
ARCHITECTS
mpg-architects.com

BUILDING FLOOR PLAN AND ELEVATIONS


PROJECT #: 50421
DATE: DECEMBER 22, 2021

FOX RIVER GROVE


FOX RIVER GROVE, ILLINOIS




A1.2

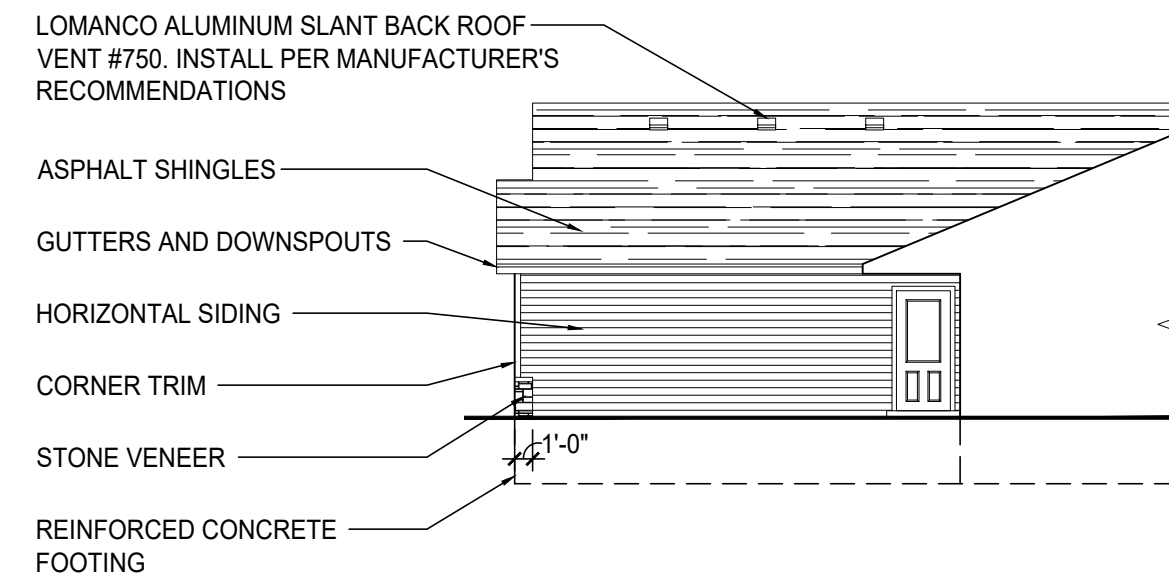


5 PARTIAL SIDE ELEVATION
FORESTWOOD
SCALE: 3/32" = 1'-0"

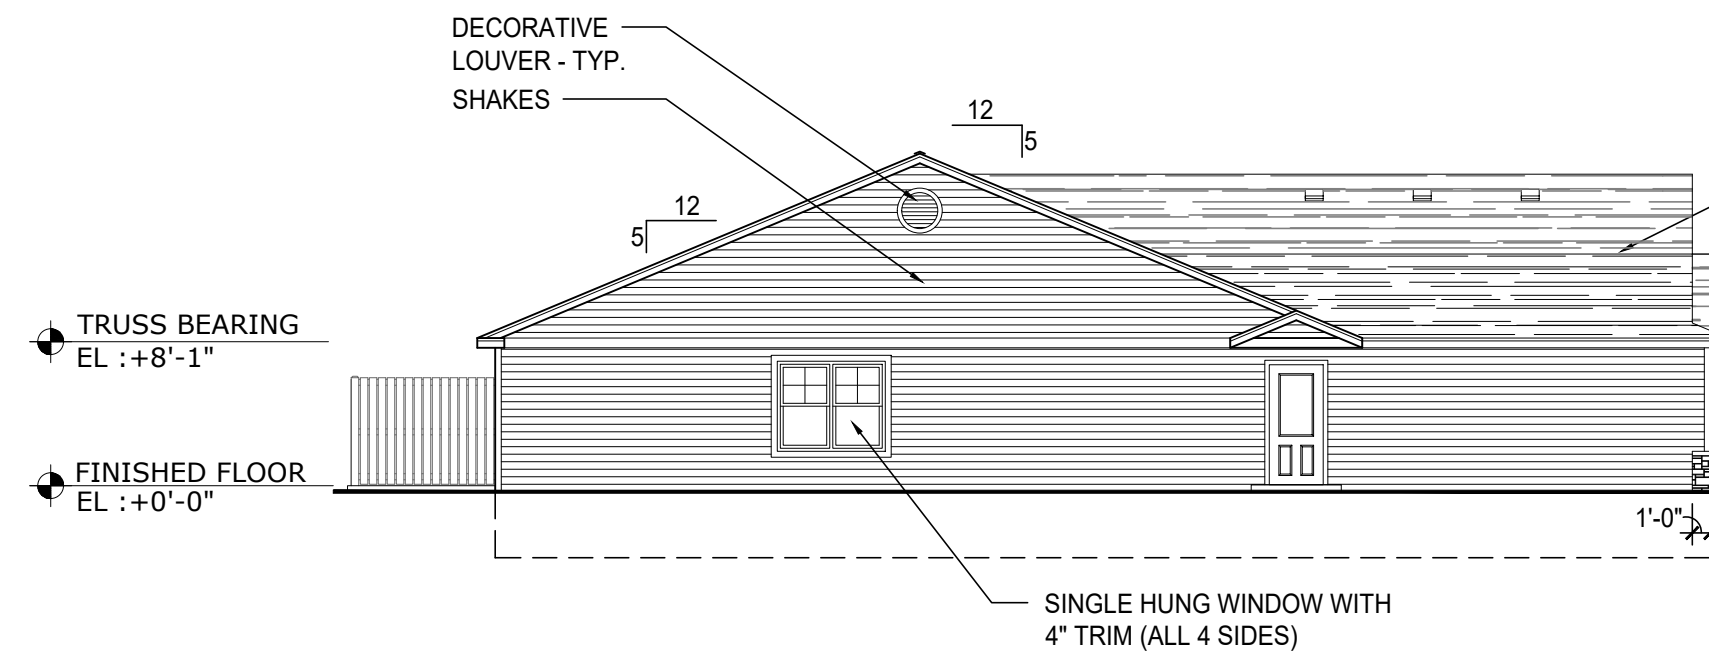

4 STANDARD SIDE ELEVATION
MEADOWOOD
SCALE: 3/32" = 1'-0"

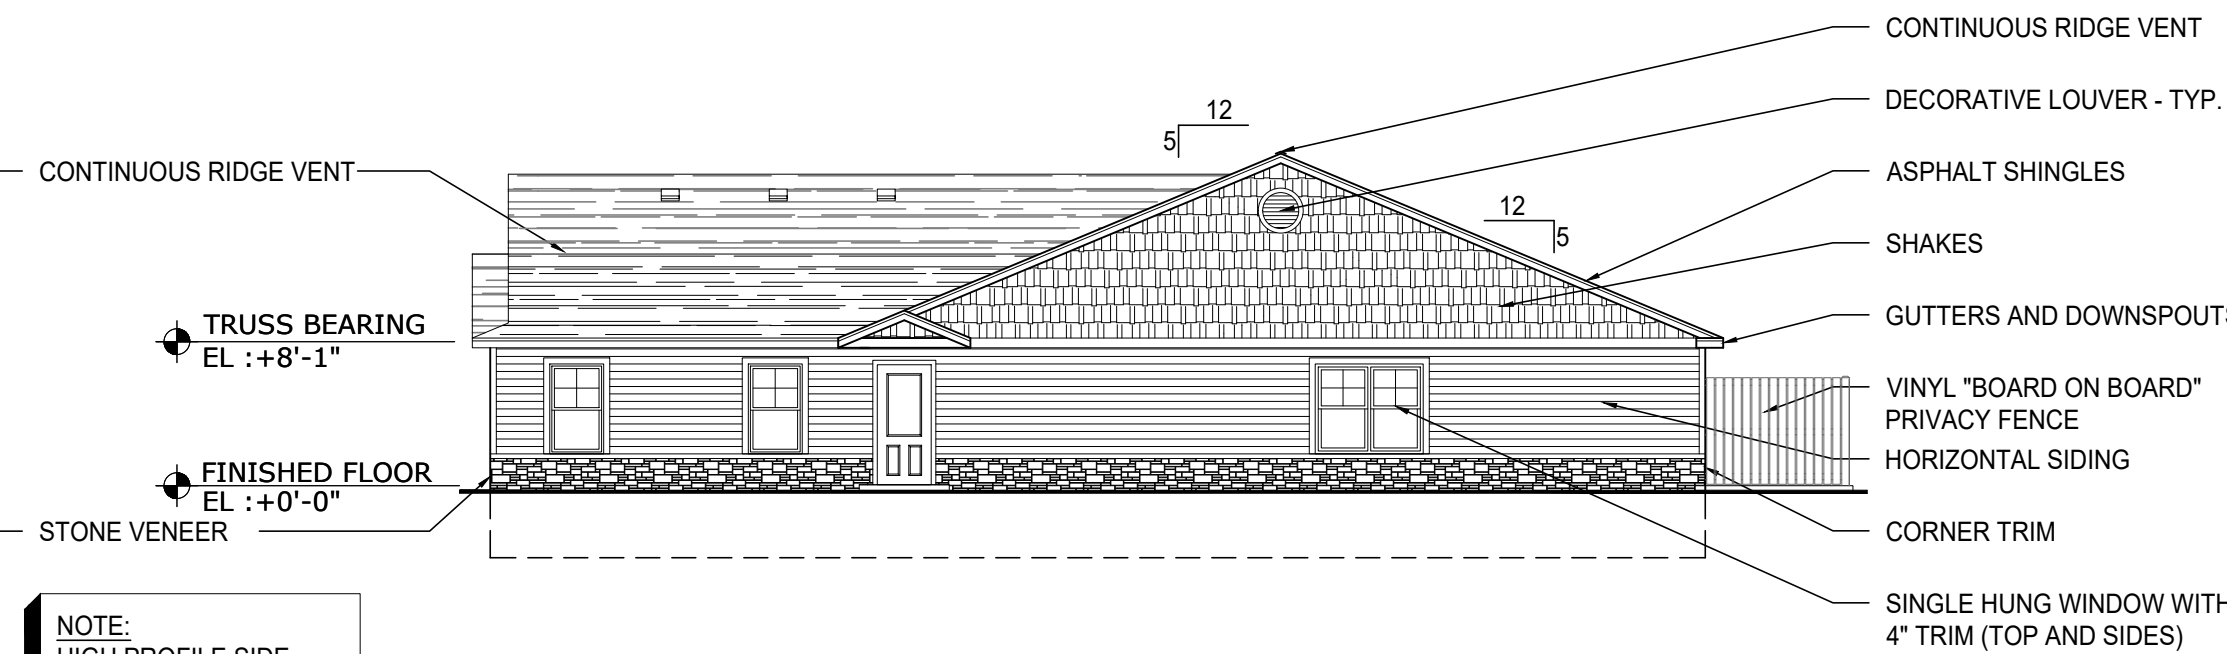


3 HIGH PROFILE SIDE ELEVATION
MEADOWOOD
SCALE: 3/32" = 1'-0"

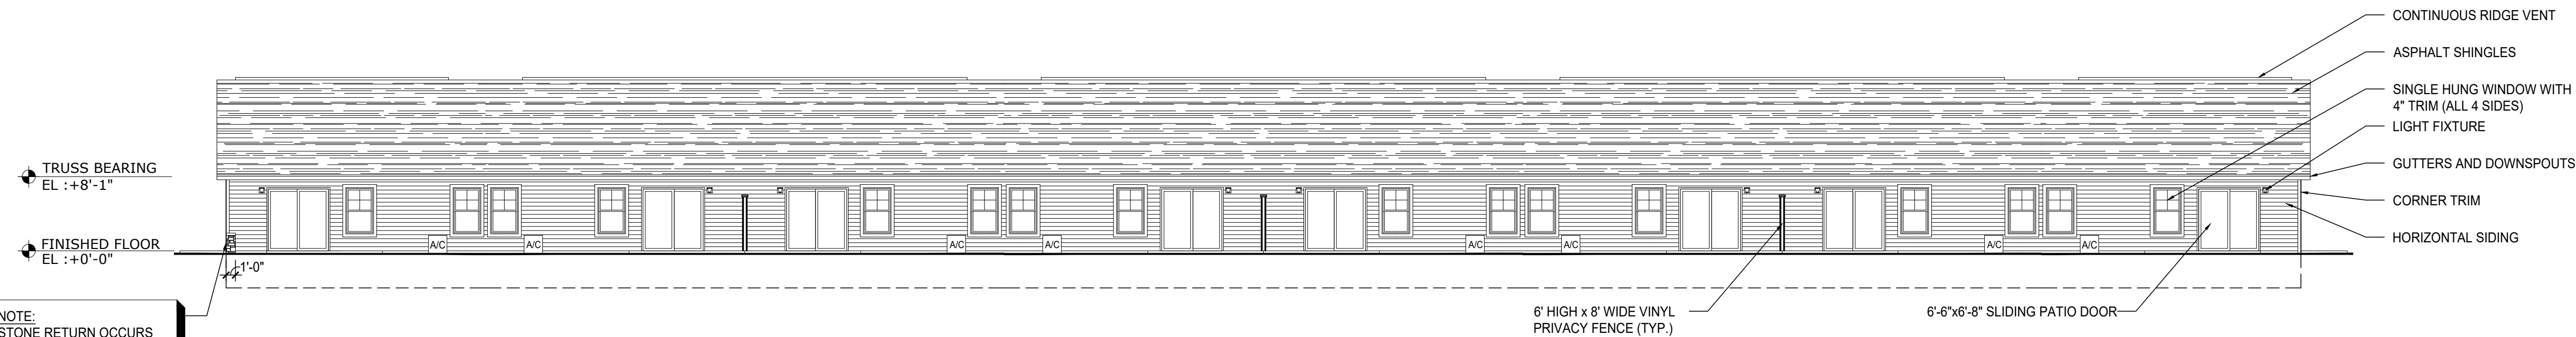


2 REAR ELEVATION
SCALE: 3/32" = 1'-0"

MEADOWOOD, FORESTWOOD

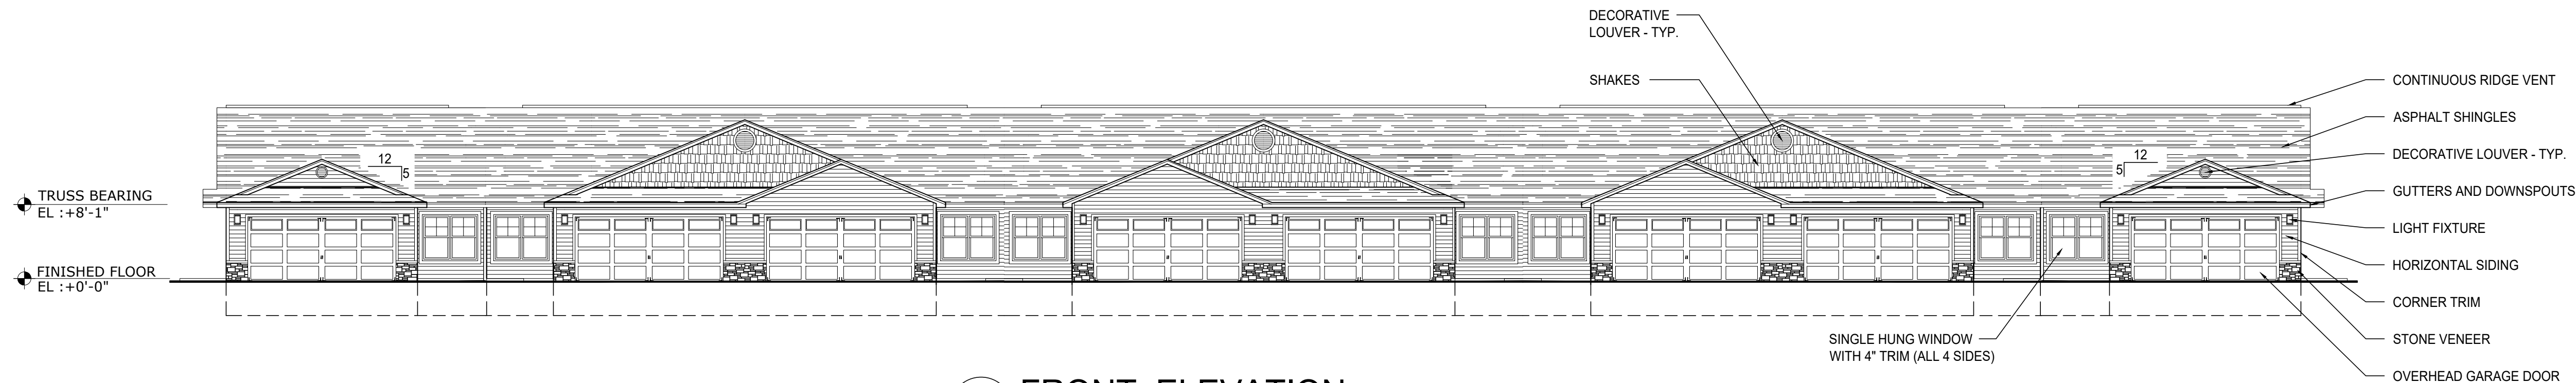

1 FRONT ELEVATION
SCALE: 3/32" = 1'-0"

MEADOWOOD, FORESTWOOD

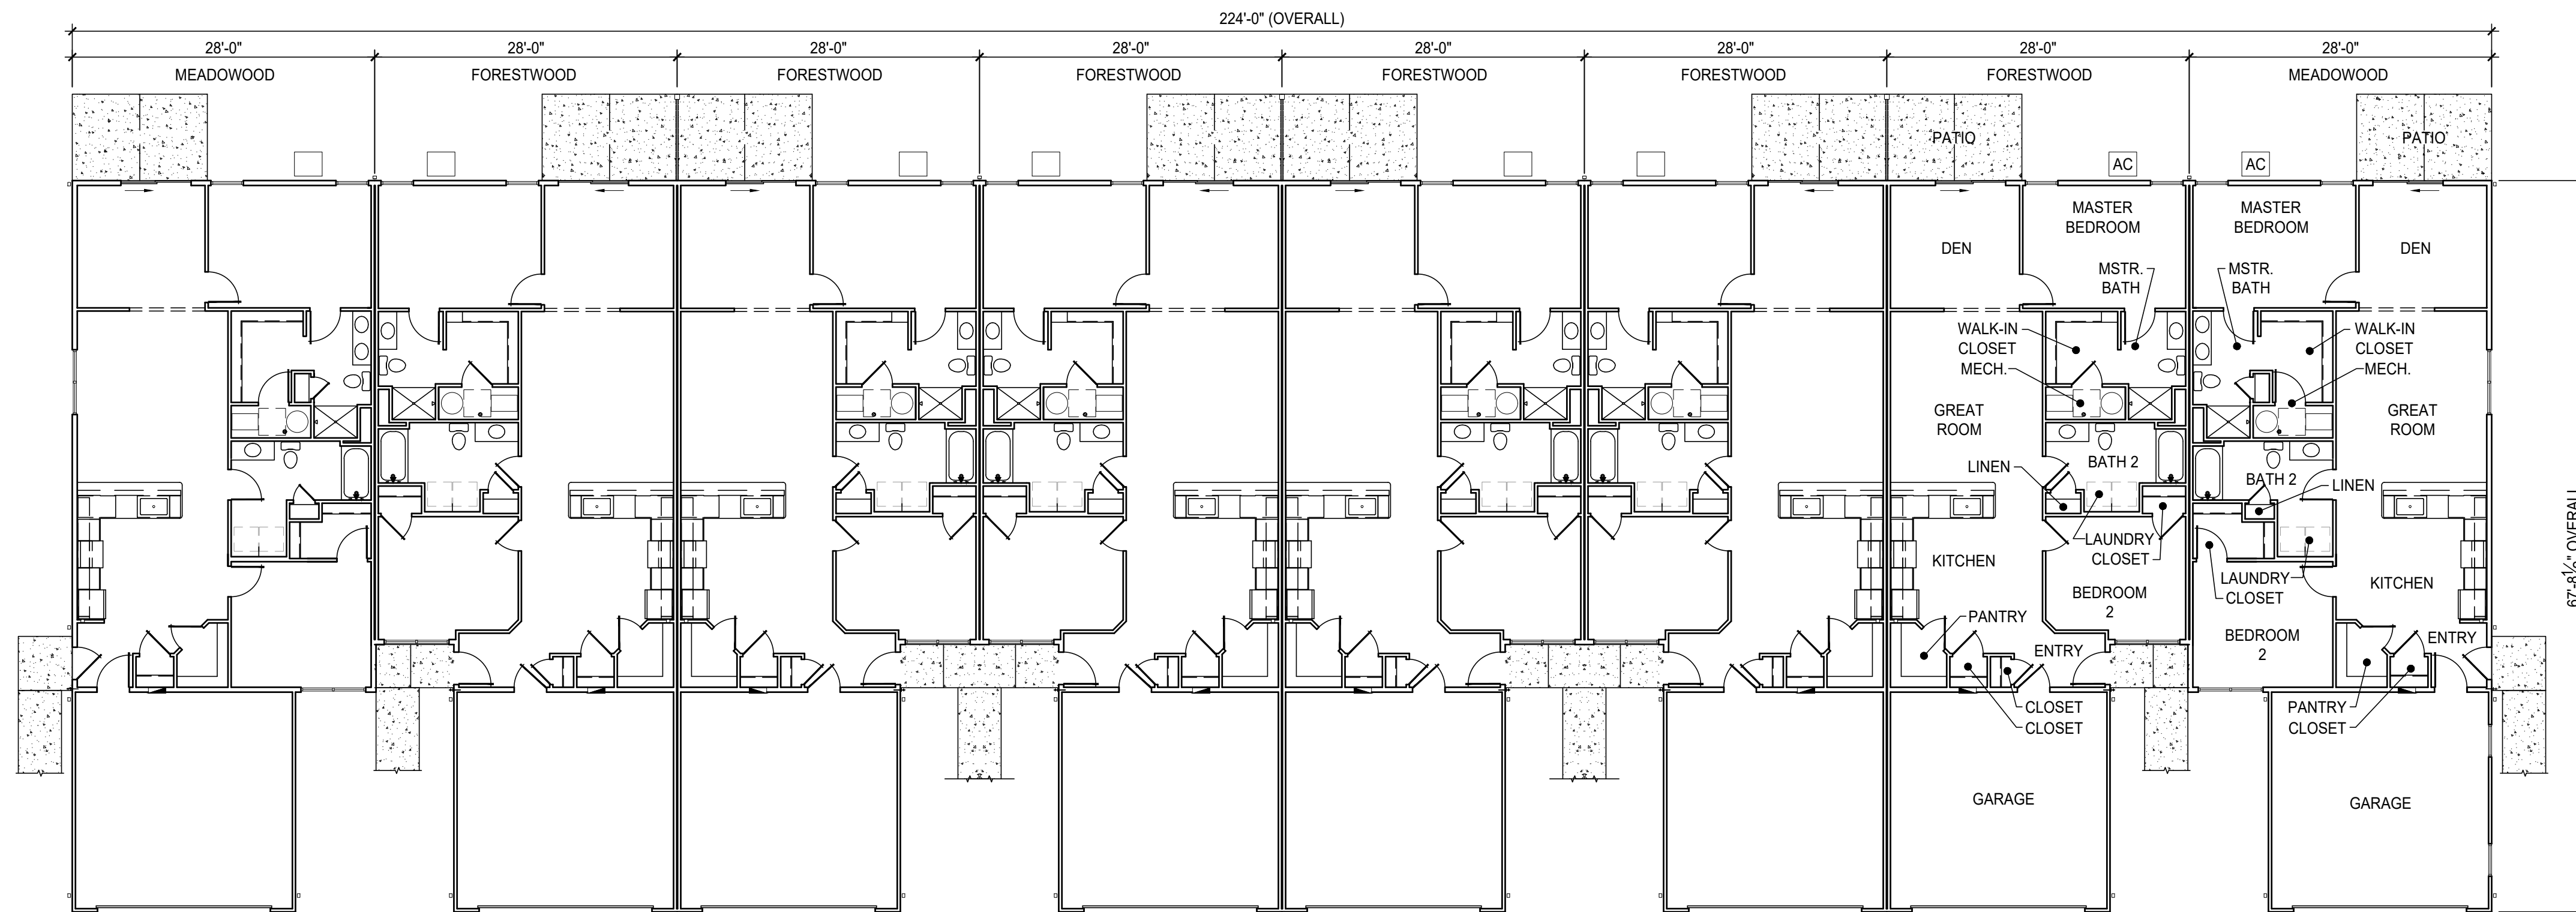

OVERALL FLOOR PLAN
SCALE: 3/32" = 1'-0"

MEADOWOOD, FORESTWOOD

EXTERIOR FINISH MATERIAL SELECTIONS		
ITEM:	MATERIAL / STYLE:	COLOR:
DECORATIVE LOUVER	VINYL	WHITE
ASPHALT SHINGLES	DIMENSIONAL 30 YEAR LAMINATED	WEATHERED WOOD
GUTTERS AND DOWNSPOUTS	PREFINISHED ALUMINUM	WHITE
HORIZONTAL SIDING	VINYL	VARIES
SHAKES	VINYL	VARIES
CORNER TRIM	VINYL	WHITE
STONE VENEER	PRESTIGE	OHIO SOUTHERN LIMESTONE
OVERHEAD GARAGE DOOR	RAISED PANEL PAN STEEL	WHITE
SINGLE HUNG	VINYL	STANDARD WHITE WITH COLONIAL PATTERN FLAT GRIDS
6'-6" X 6'-8" SLIDING PATIO DOOR	VINYL	WHITE

NOTE:
ADDRESS FOR EACH UNIT TO BE PLACED IN SUCH A POSITION AS TO BE PLAINLY VISIBLE AND LEGIBLE FROM THE STREET OR ROAD.

PRELIMINARY

NOTE!!!
THIS DRAWING IS NOT
FOR CONSTRUCTION

REVISIONS

phone 330.666.5770
fax 330.666.8812
3660 Embassy Parkway
Fairlawn, OH 44333

MPG
MANN • PARSONS • GRAY
ARCHITECTS
mpg-architects.com

BUILDING FLOOR PLAN AND ELEVATIONS

PROJECT #: 50421
DATE: DECEMBER 22, 2021


FOX RIVER GROVE

FOX RIVER GROVE, ILLINOIS


Redwood
APARTMENT NEIGHBORHOODS

A1.3


5 PARTIAL SIDE ELEVATION
SCALE: 3/32" = 1'-0" WILLOWOOD

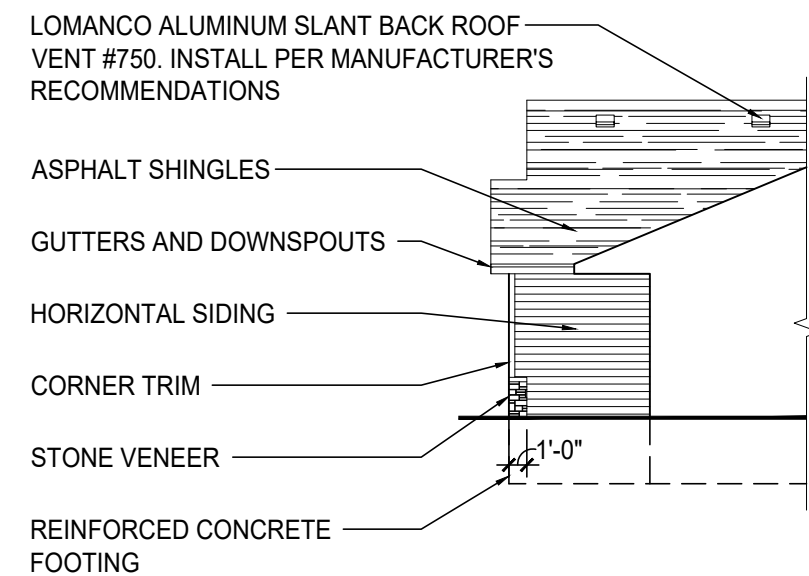

4 STANDARD SIDE ELEVATION
SCALE: 3/32" = 1'-0" WILLOWOOD

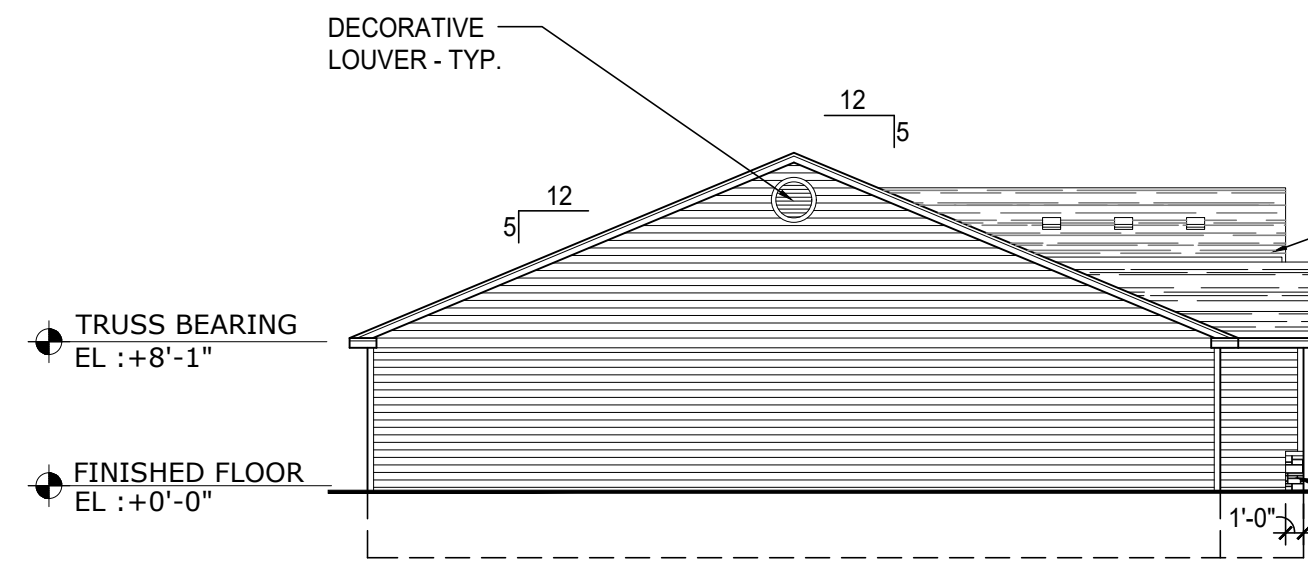


3 HIGH PROFILE SIDE ELEVATION
SCALE: 3/32" = 1'-0" WILLOWOOD


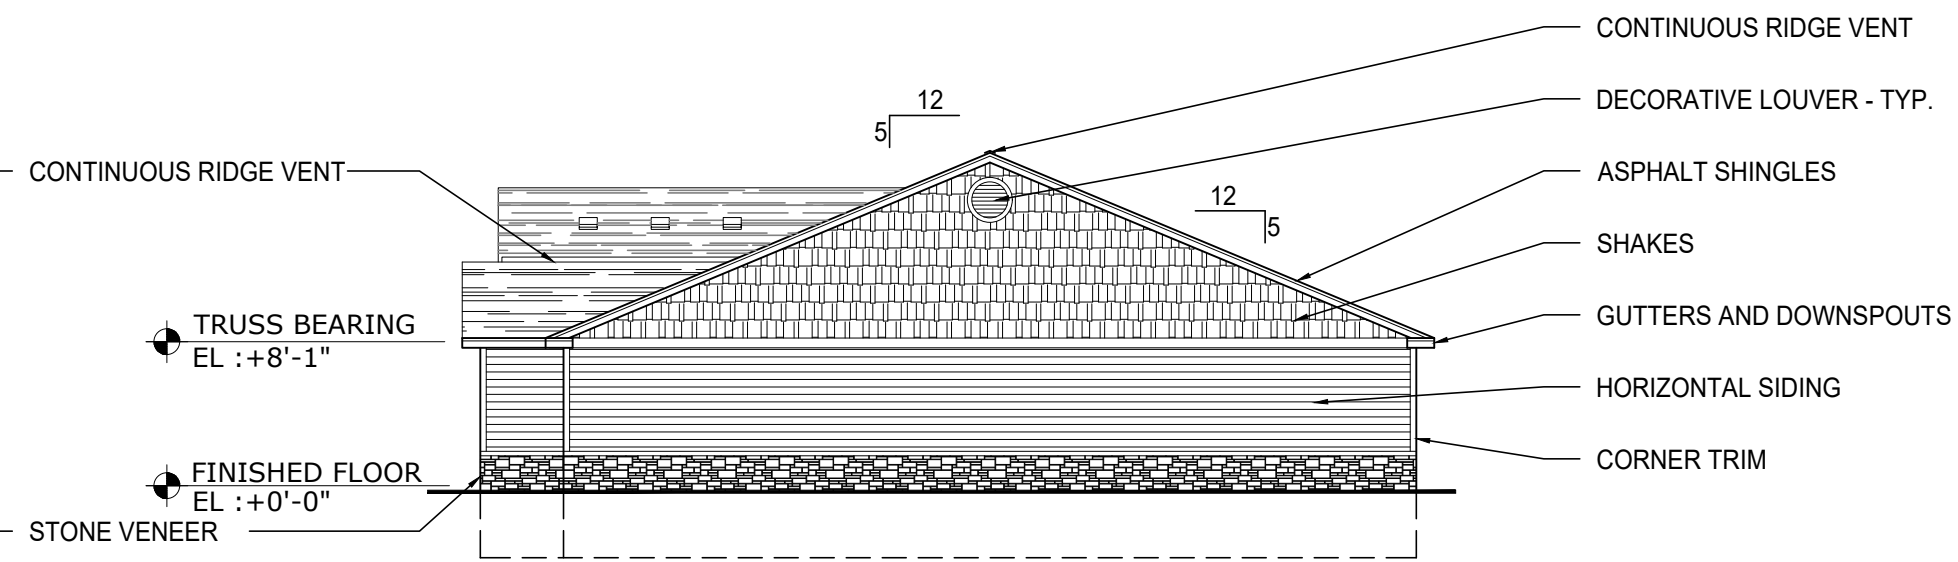


NOTE:
HIGH PROFILE SIDE
ELEVATION OCCURS AT
STREET VIEW ONLY

2 REAR ELEVATION
SCALE: 3/32" = 1'-0" WILLOWOOD

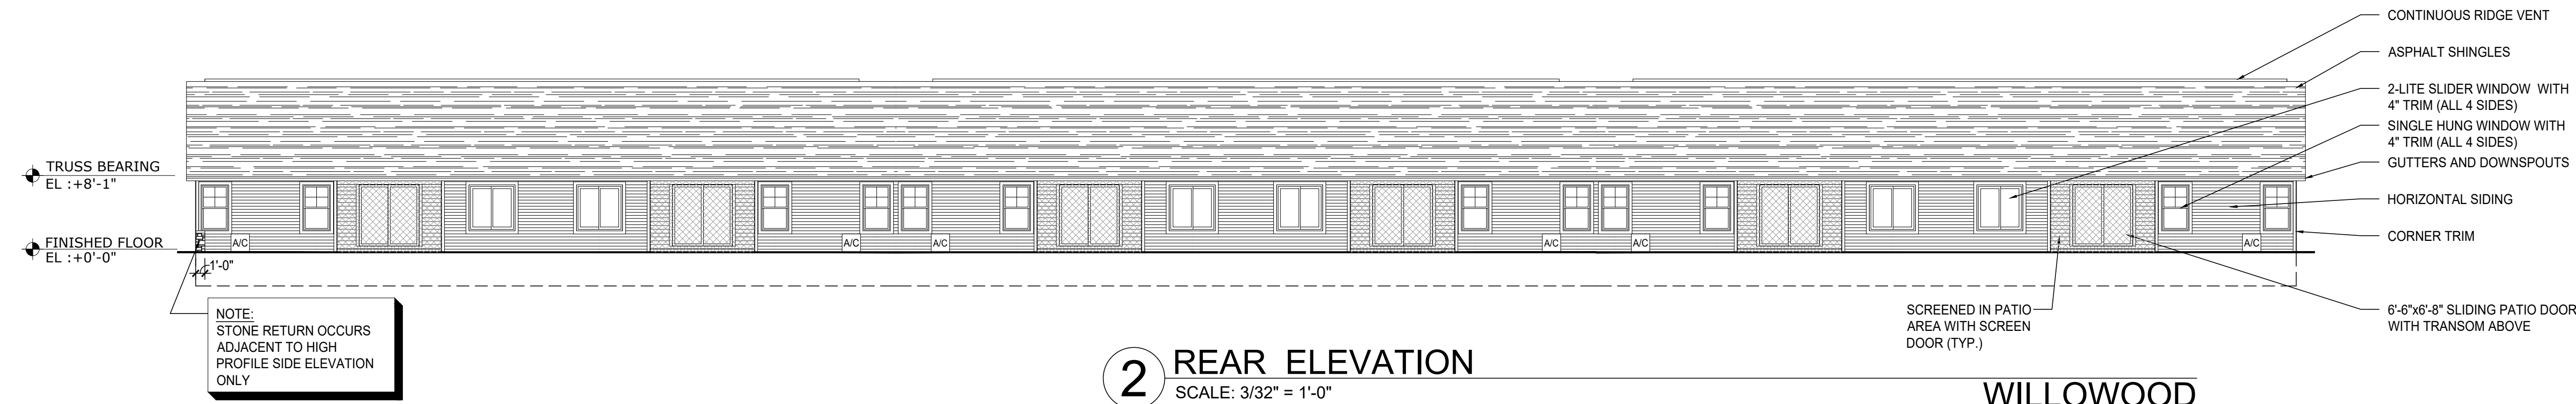

1 FRONT ELEVATION
SCALE: 3/32" = 1'-0" WILLOWOOD

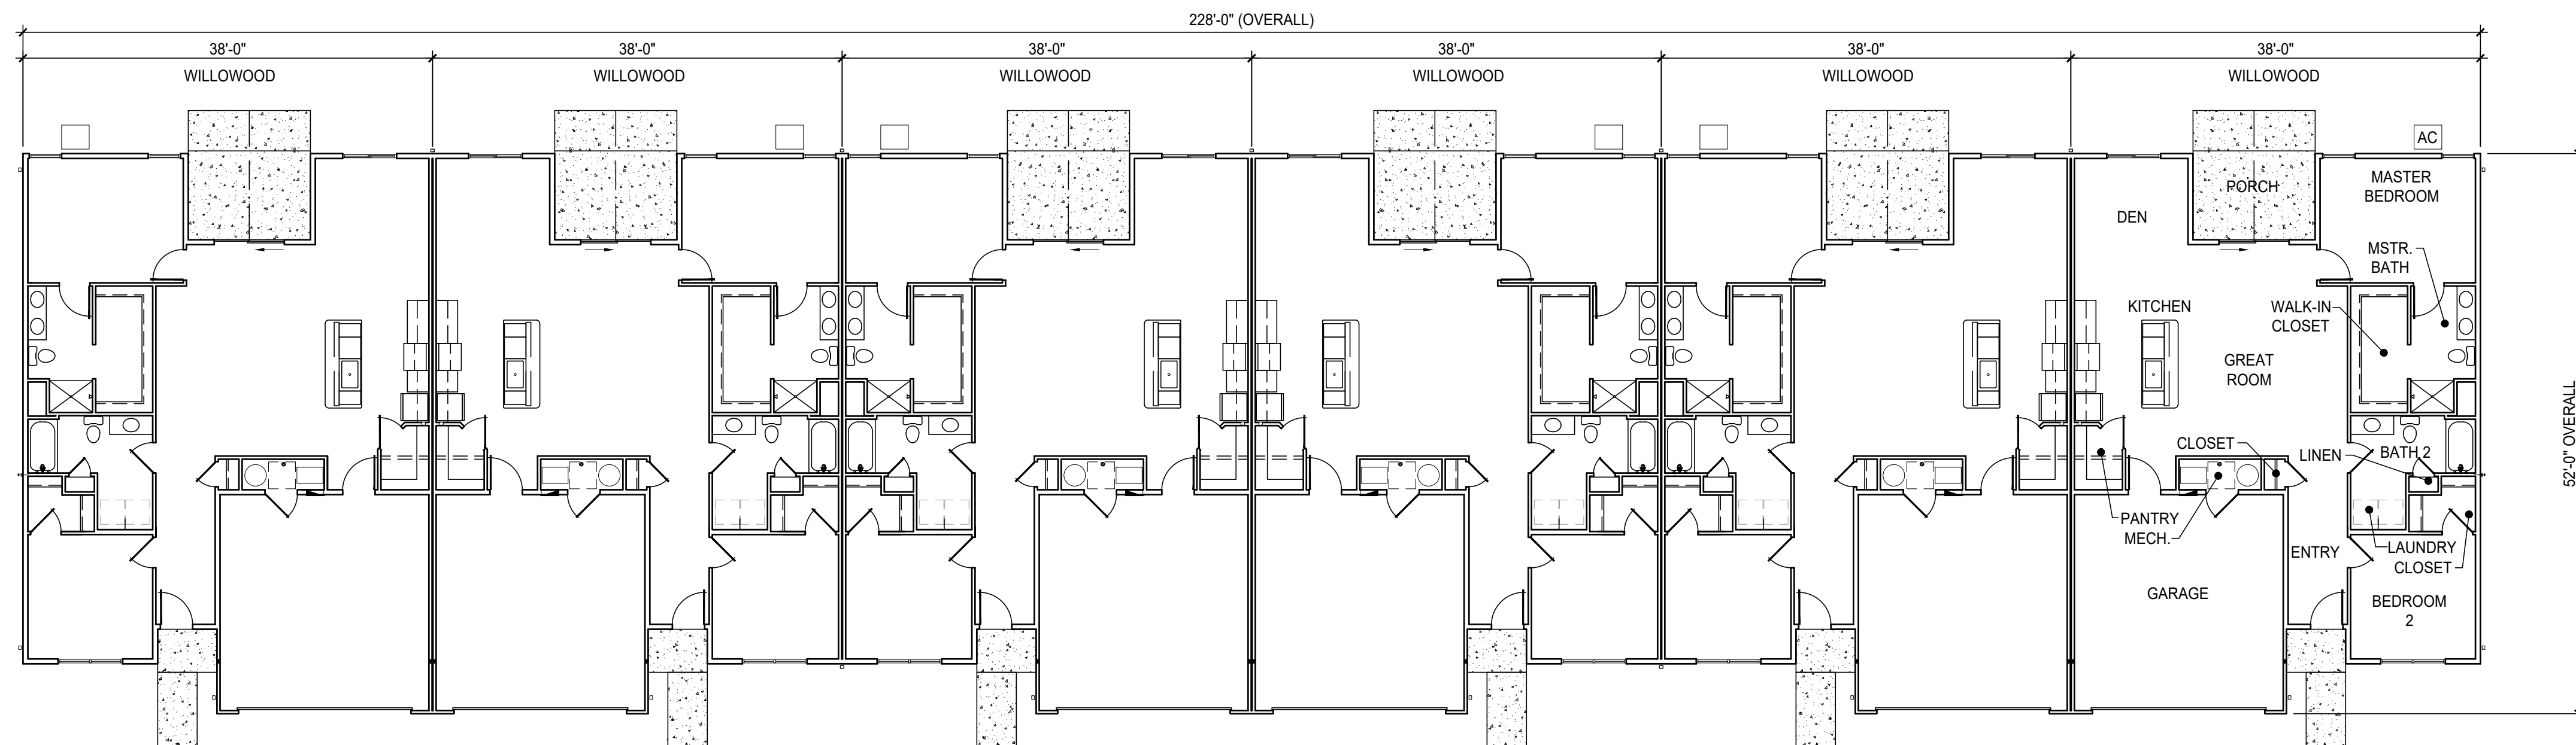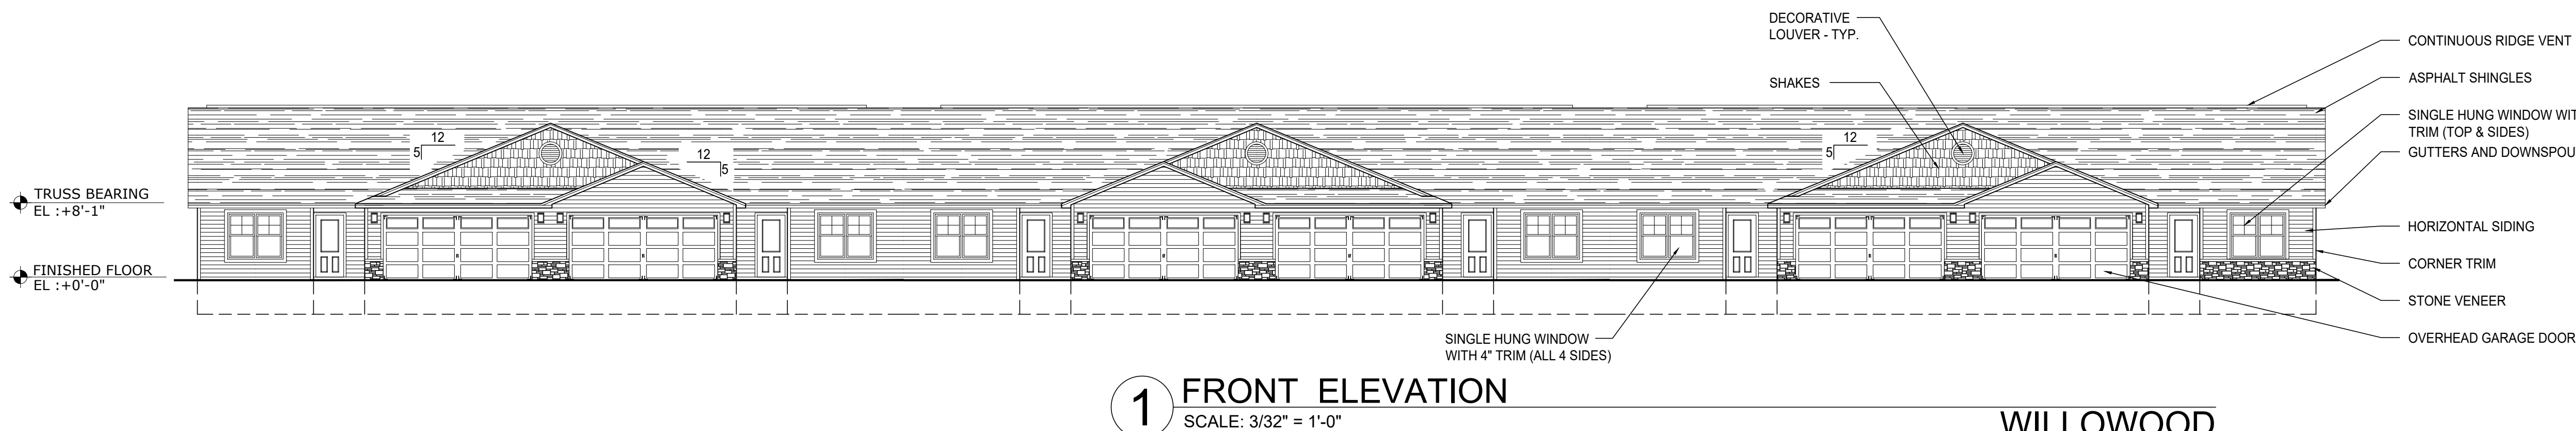

OVERALL FLOOR PLAN
SCALE : 3/32" = 1'-0" WILLOWOOD

EXTERIOR FINISH MATERIAL SELECTIONS		
ITEM:	MATERIAL / STYLE:	COLOR:
DECORATIVE LOUVER	VINYL	WHITE
ASPHALT SHINGLES	DIMENSIONAL 30 YEAR LAMINATED	WEATHERED WOOD
GUTTERS AND DOWNSPOUTS	PREFINISHED ALUMINUM	WHITE
HORIZONTAL SIDING	VINYL	VARIES
SHAKES	VINYL	VARIES
CORNER TRIM	VINYL	WHITE
STONE VENEER	PRESTIGE	OHIO SOUTHERN LIMESTONE
OVERHEAD GARAGE DOOR	RAISED PANEL PAN STEEL	WHITE
SINGLE HUNG	VINYL	STANDARD WHITE WITH COLONIAL PATTERN FLAT GRIDS
6'-6" X 6'-8" SLIDING PATIO DOOR	VINYL	WHITE

NOTE:
ADDRESS FOR EACH UNIT TO BE PLACED IN SUCH A POSITION AS TO BE PLAINLY VISIBLE AND LEGIBLE FROM THE STREET OR ROAD.

PRELIMINARY

NOTE!!!
THIS DRAWING IS NOT
FOR CONSTRUCTION

REVISIONS

phone 330.666.5770
fax 330.666.8812
3660 Embassy Parkway
Fairlawn, OH 44333
mpg-architects.com

MPG
MANN • PARSONS • GRAY
ARCHITECTS

BUILDING FLOOR PLAN AND ELEVATIONS

DATE: DECEMBER 22, 2021

PROJECT #: 50421

FOX RIVER GROVE

FOX RIVER GROVE, ILLINOIS

Redwood
APARTMENT NEIGHBORHOODS

A1.4