

DREDGED MATERIAL MANAGEMENT AREA BV-52 WEIR, WALKWAY,
AND PIPELINE REPLACEMENT
BREVARD COUNTY, FLORIDA




LOCATION MAP
N.T.S.



DRAWING INDEX

- C-1 TITLE SHEET
- C-2 GENERAL NOTES
- C-3 DEMOLITION PLAN
- C-4 SITE PLAN
- C-5 PROFILES
- C-6 DETAILS
- S-1 WEIR PLAN AND PROFILE
- S-2 ALUMINUM WALKWAY PLAN
- S-3 ALUMINUM WALKWAY FRAMING PLAN AND DETAILS
- S-4 ALUMINUM WALKWAY DETAILS
- S-5 ALUMINUM WALKWAY AND FOUNDATION DETAILS
- S-6 WEIR FOUNDATION DETAILS
- S-7 STEEL WEIR ELEVATIONS
- S-8 STEEL WEIR DETAILS
- S-9 STEEL WEIR DETAILS
- S-10 STEEL WEIR AND ALUMINUM FLAP GATE DETAILS
- S-11 STEEL WEIR LADDER DETAILS
- X-1 EROSION CONTROL DETAILS

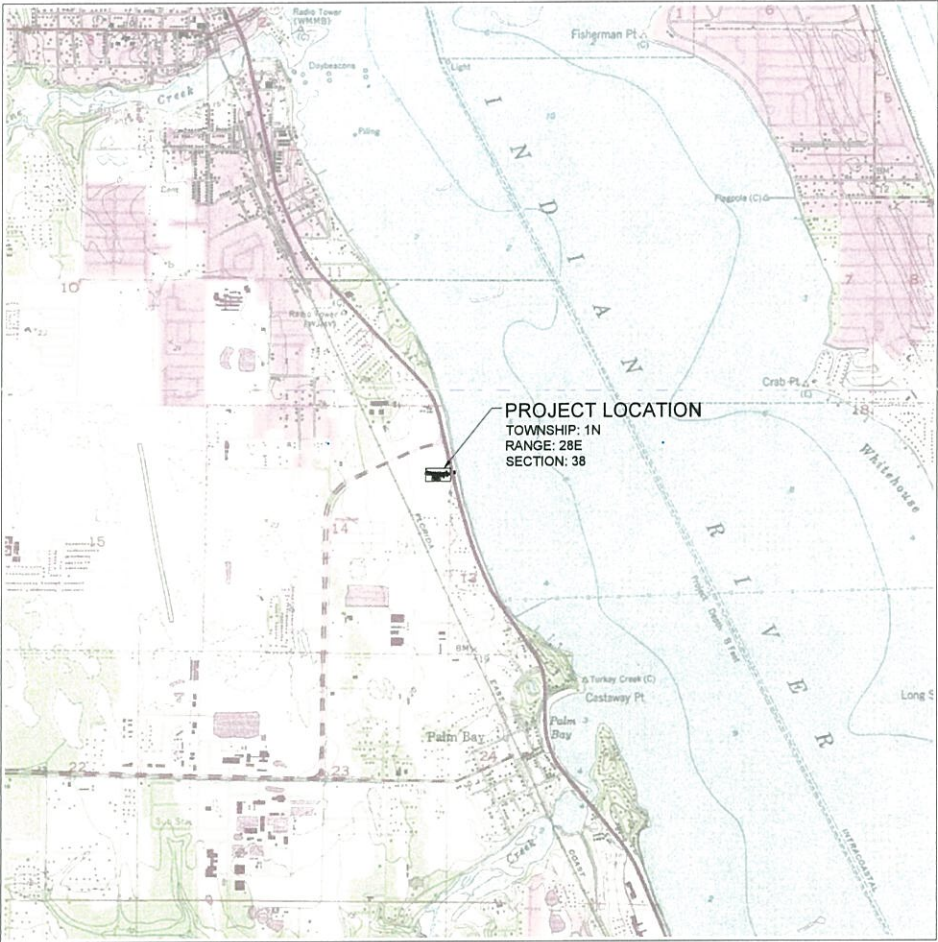


VICINITY MAP
1"= 2000' (22x34)
1"= 4000' (11x17)

REFERENCE:
ESRI, USA TOPO MAPS


TAYLOR ENGINEERING INC.
10151 DEERWOOD PARK BLVD
BLDG 300, SUITE 300
JACKSONVILLE, FLORIDA 32256
(904)-731-7040
1221 AIRPORT ROAD
SUITE 210
DESTIN, FL 32541
(850)-460-7040
CERTIFICATE OF AUTHORIZATION # 4815



PROJECT TITLE
**DREDGED MATERIAL
MANAGEMENT AREA BV-52
WEIR, WALKWAY, AND
PIPELINE REPLACEMENT
BREVARD COUNTY, FLORIDA**

PROJECT NO C2017-029
DATE AUG 2018

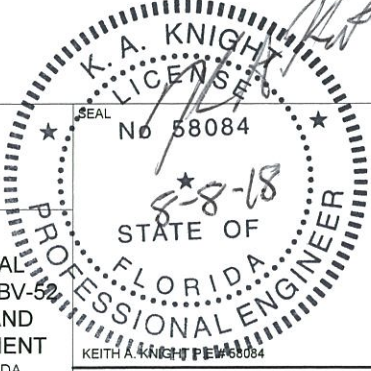

C-1

SHEET 1 OF 15

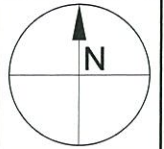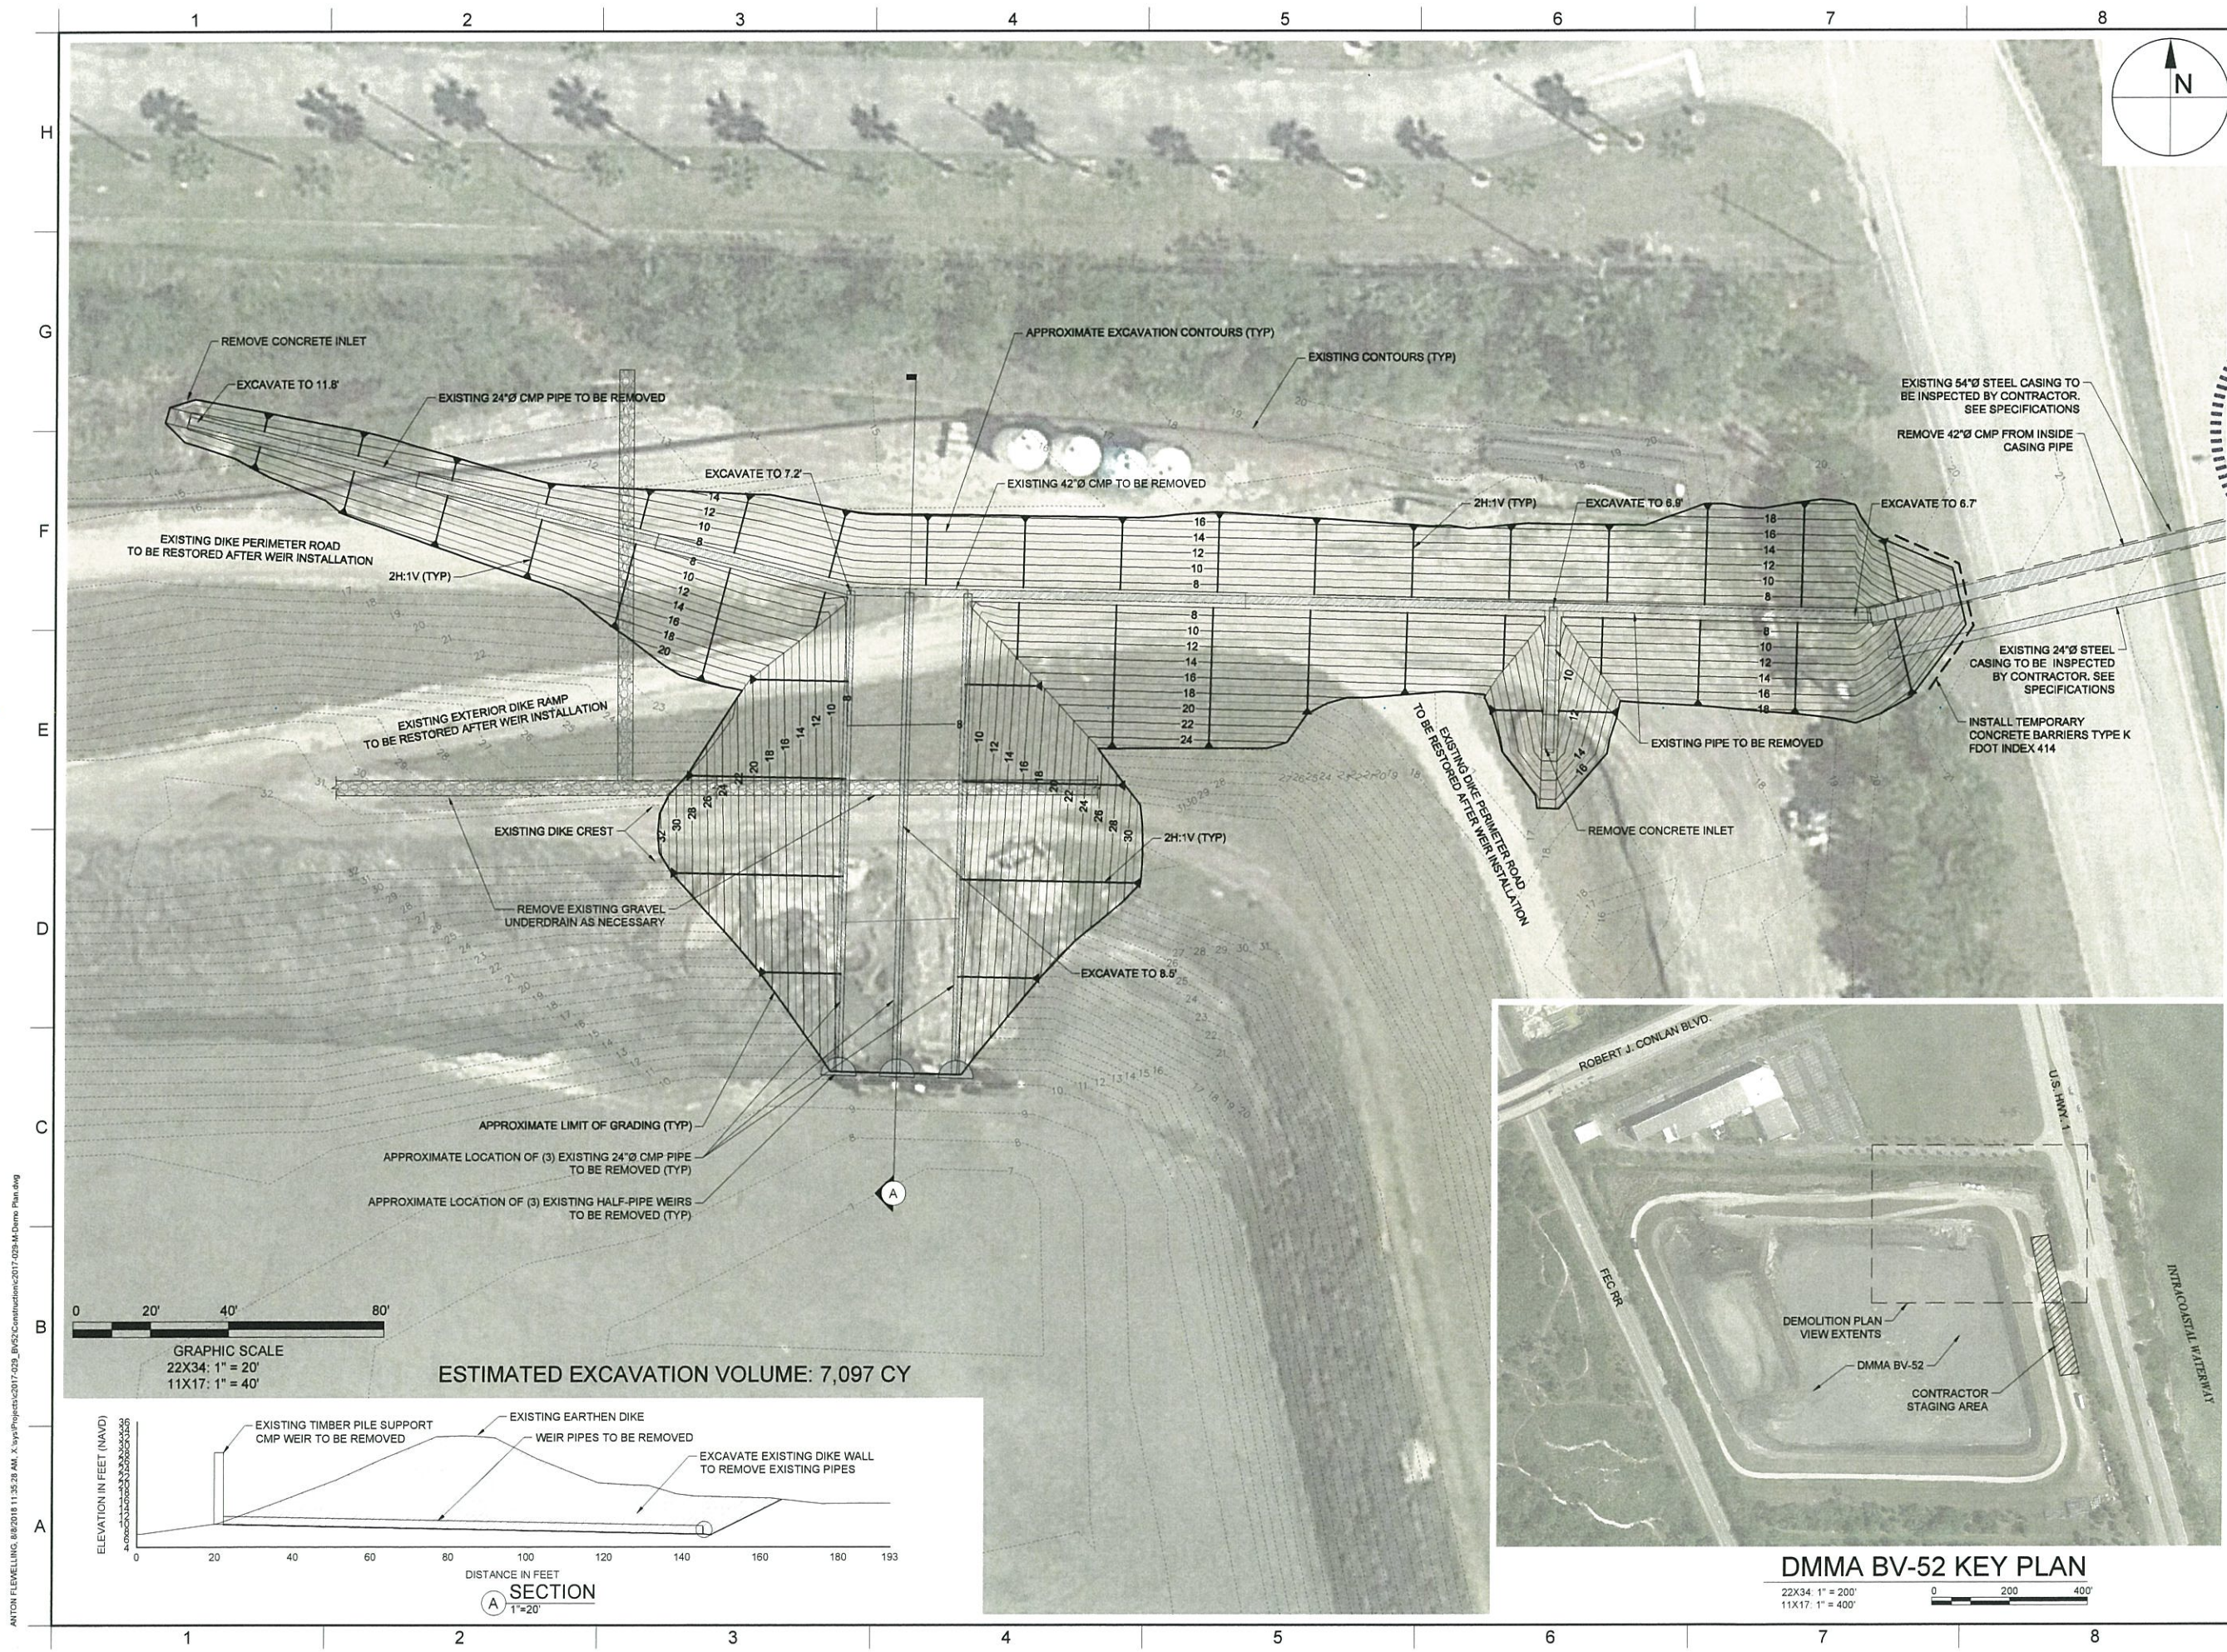

TAYLOR ENGINEERING INC.
10151 DEERWOOD PARK BLVD
BLDG 300, SUITE 300
JACKSONVILLE, FLORIDA 32256
(904)-731-7040
1221 AIRPORT ROAD
SUITE 210
DESTIN, FL 32541

STATE OF FLORIDA
K. A. KNIGHT
LICENSED PROFESSIONAL ENGINEER
No. 58084

**DREDGED MATERIAL MANAGEMENT AREA BV-52
WEIR, WALKWAY, AND
PIPELINE REPLACEMENT**
BREVARD COUNTY, FLORIDA

SUNSHINE STATE ONE CALL OF
FLORIDA
SUNSHINE 811 - ALWAYS CALL 811
BEFORE YOU DIG
1-800-638-4097

NO	ZONE	REVISIONS / SUBMISSIONS	DATE
1	1		
2	2		
3	3		
4	4		
5	5		
6	6		
7	7		
8	8		
9	9		
10	10		


PROJECT NO	C2017-029
DATE	AUG 2018
DESIGNED	DSGNBY
DRAWN	AF
CHECKED	CHECKBY
REVIEWED	REVBY
SCALE	AS SHOWN

DRAWING TITLE


DEMOLITION PLAN

C-3

SHEET 3 OF 15

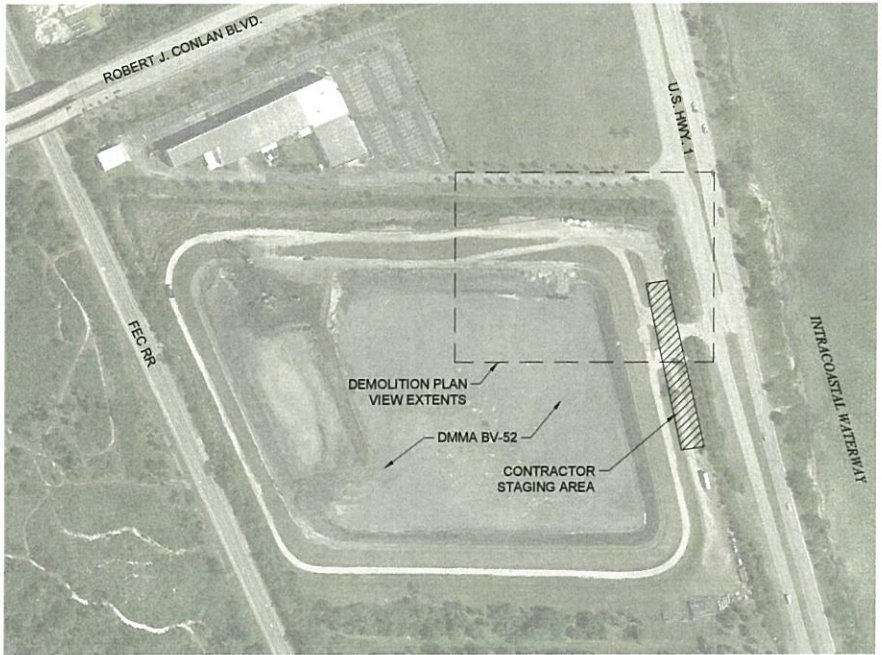


DMMA BV-52 KEY PLAN
22X34: 1" = 200'
11X17: 1" = 400'

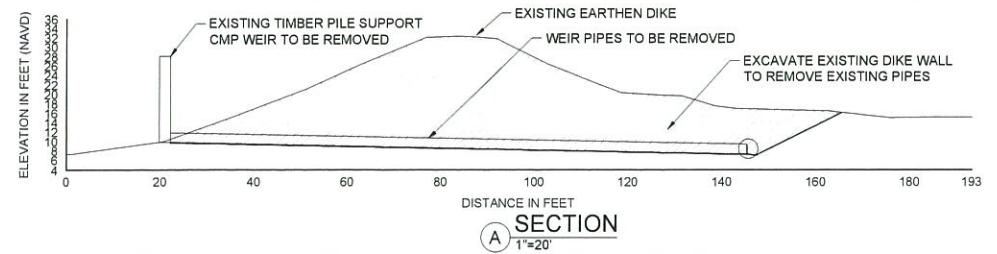

SECTION A-A
1"=20'

ANTON FLEWELLING, 8/6/2018 11:35:28 AM, X:\s\Projects\2017-029_BV52\Construction\2017-029-M.Demo_Plan.dwg

ANTON FLEWELLING, 6/8/2018 11:36:32 AM, X:\projects\2017-029_BV52Construction\2017-029-M-Grading Plan.dwg

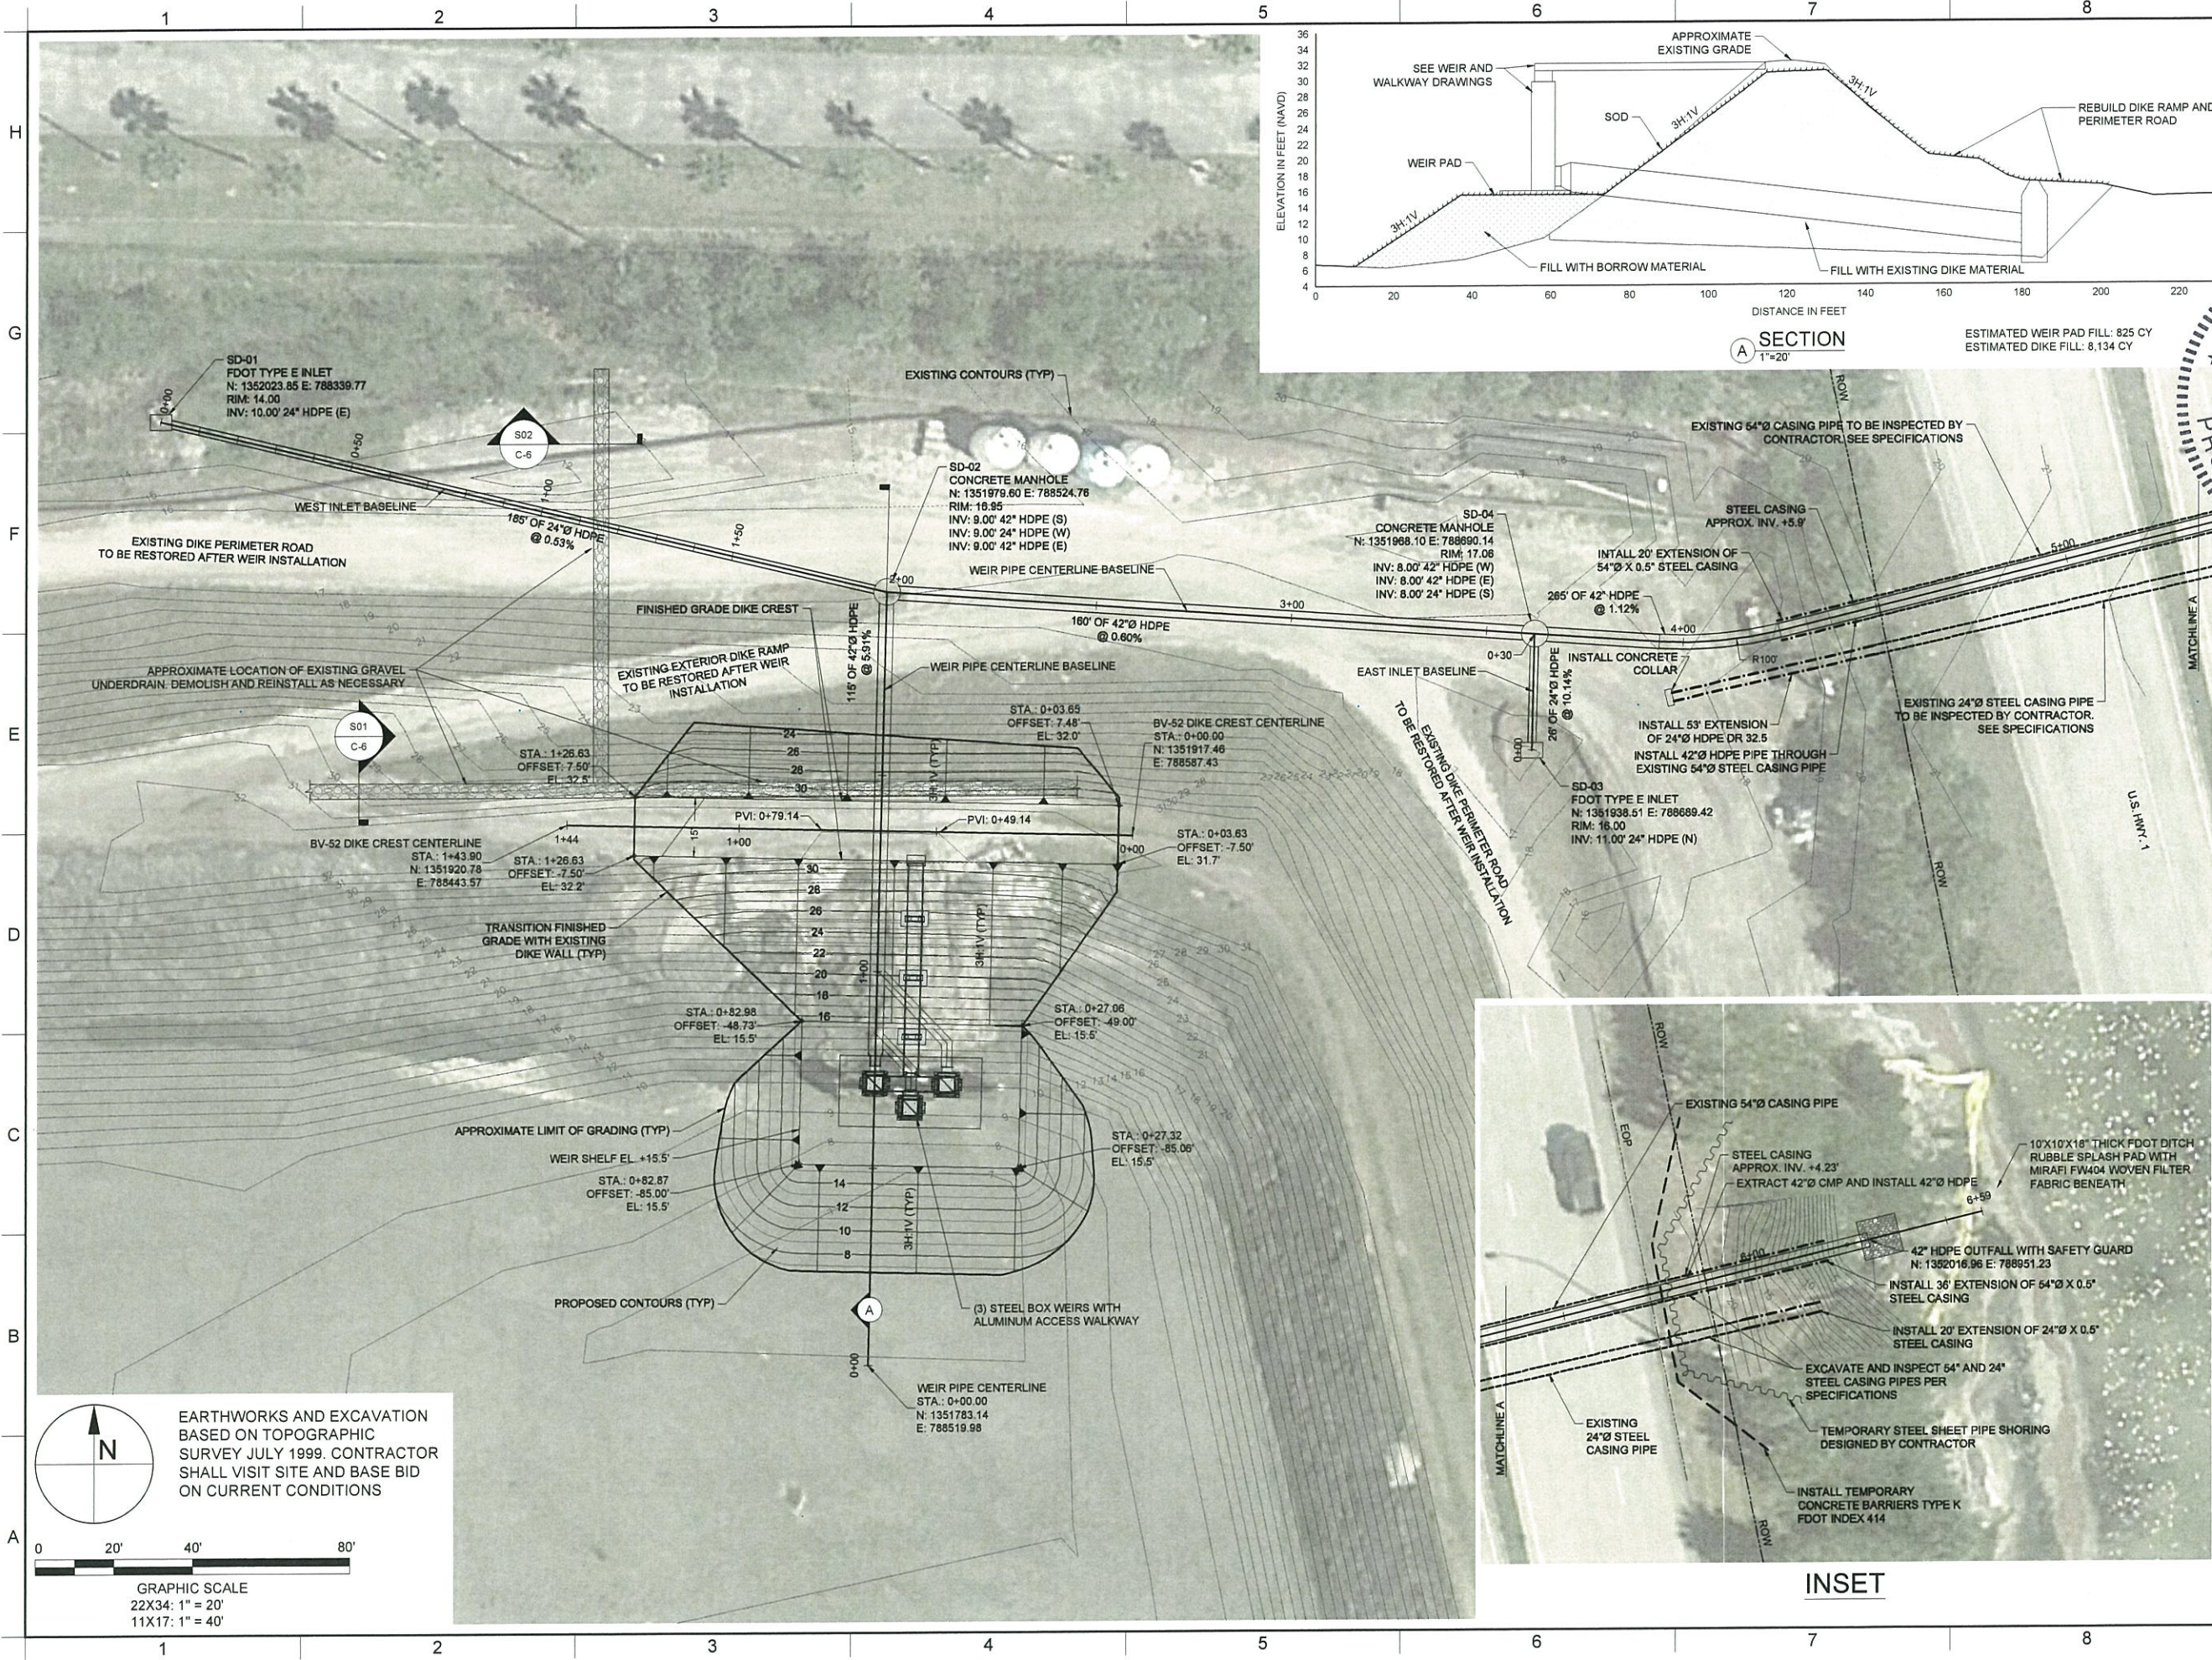

TAYLOR ENGINEERING INC.
10151 DEERWOOD PARK BLVD
BLDG 300, SUITE 300
JACKSONVILLE, FLORIDA 32256
(904)-731-7040
1221 AIRPORT ROAD
SUITE 210
JACKSONVILLE, FLORIDA 32218
(904)-489-5040
CENTRAL FLORIDA
LICENSED PROFESSIONAL ENGINEER
No 58084
PROJECT TITLE: DREDGED MATERIAL MANAGEMENT AREA BV-52 WEIR, WALKWAY, AND PIPELINE REPLACEMENT BREVARD COUNTY, FLORIDA

SUNSHINE STATE ONE CALL OF FLORIDA
SUNSHINE 811 - ALWAYS CALL 811 BEFORE YOU DIG
1-800-638-4097

DATE	REVISIONS / SUBMISSIONS	ZONE	NO
			2
			2
			1


PROJECT NO	C2017-029
DATE	AUG 2018
DESIGNED	DSGNBY
DRAWN	AF
CHECKED	CHECKBY
REVIEWED	REVBV
SCALE	AS SHOWN

DRAWING TITLE


SITE PLAN

C-4


SHEET 4 OF 15

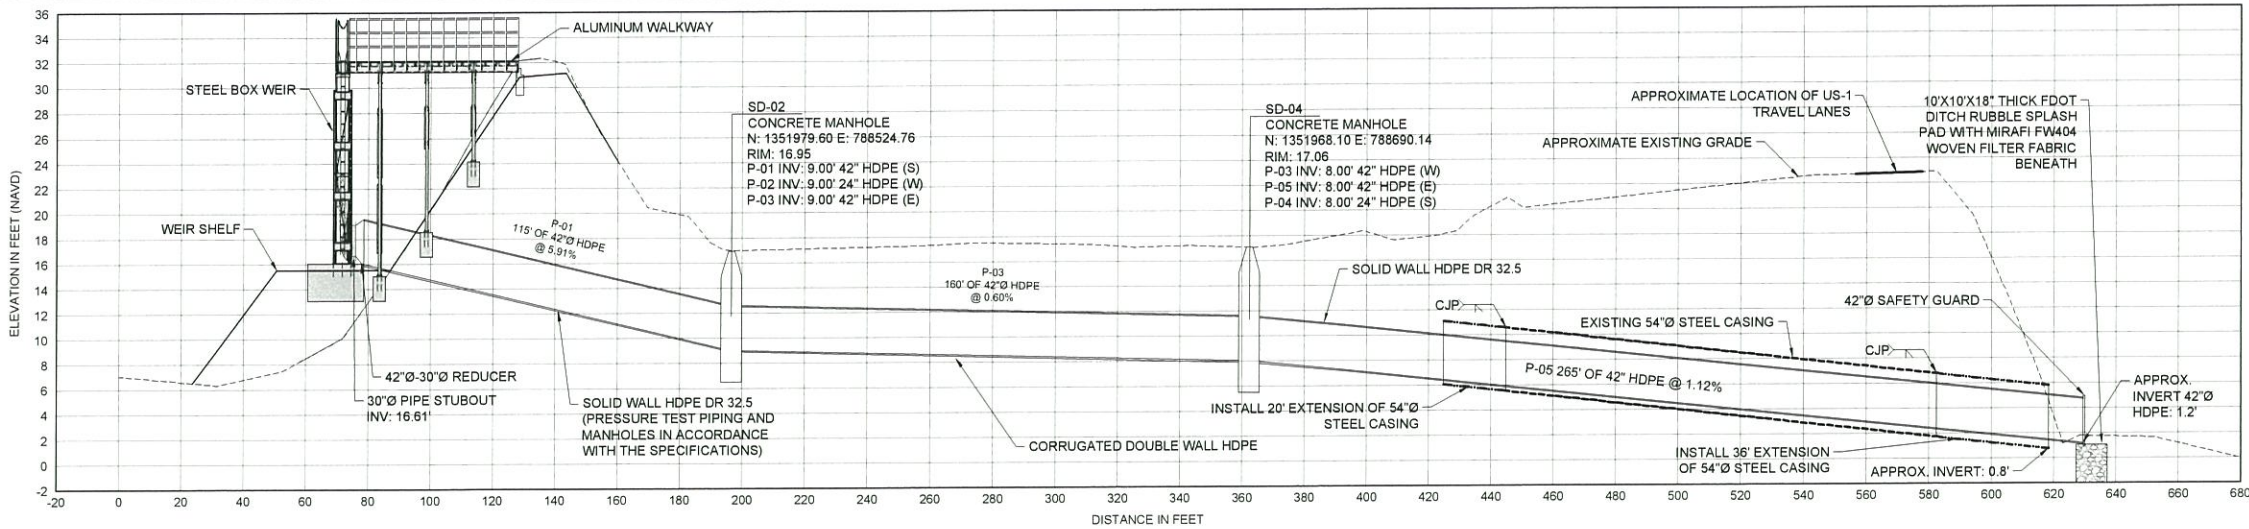


WIER PIPE CENTERLINE PROFILE

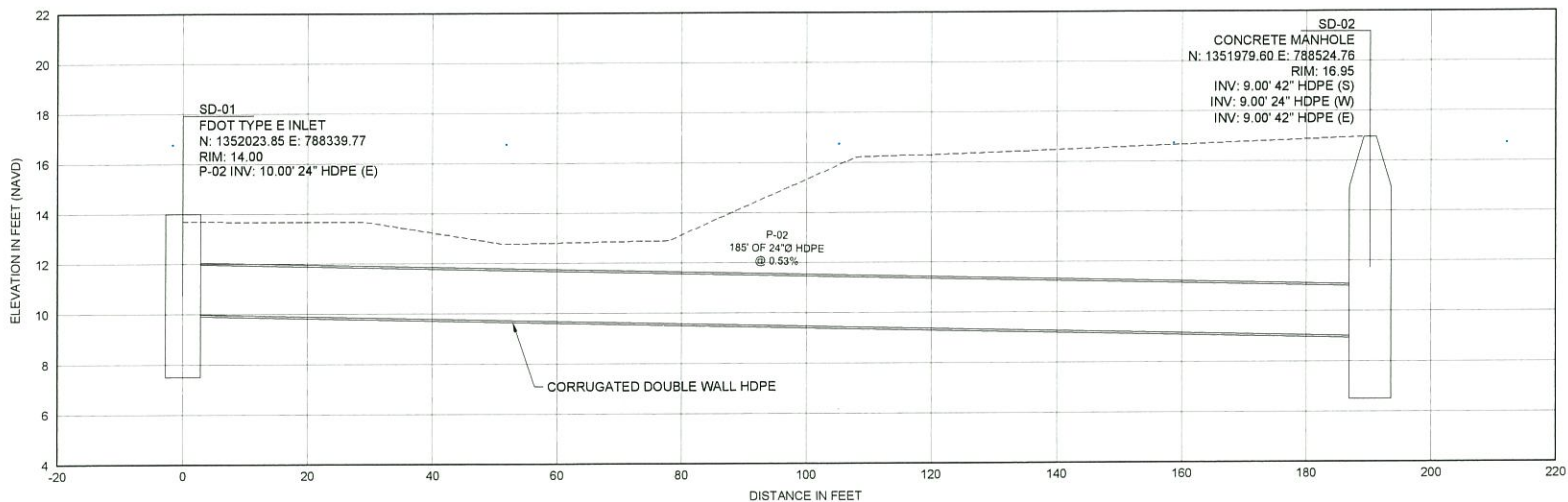


WEST INLET PROFILE

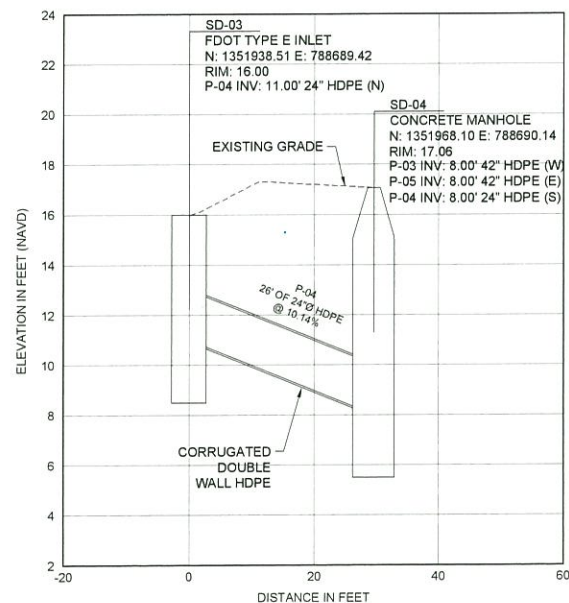

EAST INLET PROFILE

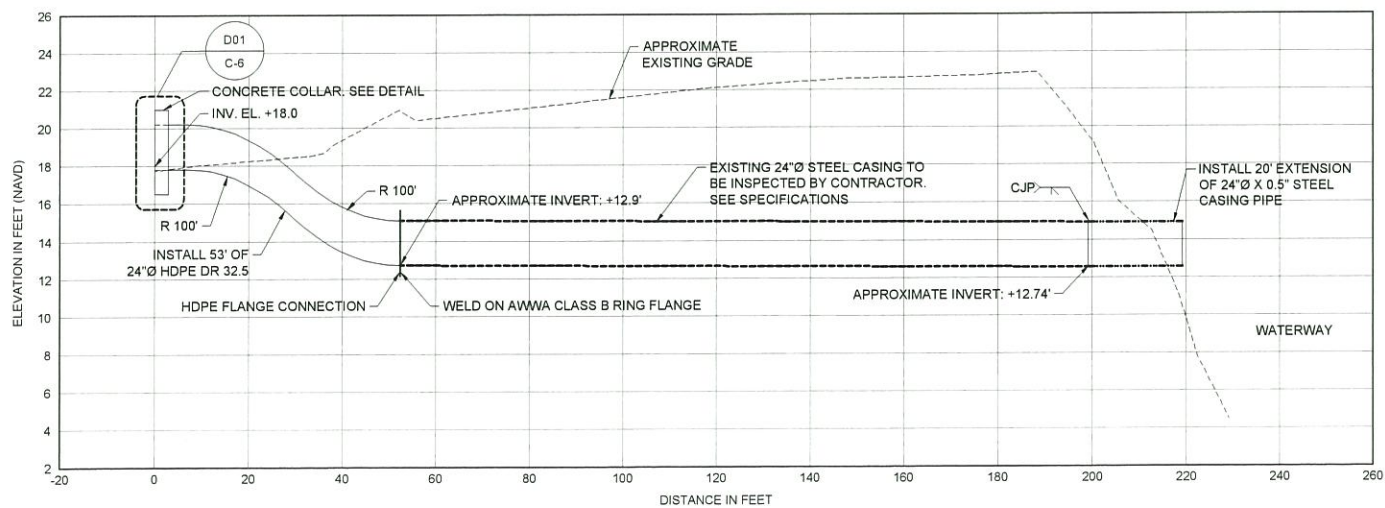

24-IN DIA STEEL CASING PIPE PROFILE

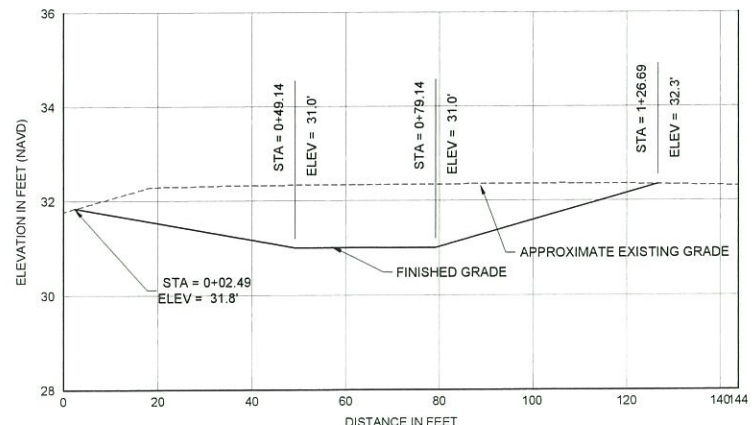

DIKE CREST CENTERLINE PROFILE

TAYLOR ENGINEERING INC.
10151 DEERWOOD PARK BLVD
BLDG 300, SUITE 300
JACKSONVILLE, FLORIDA 32256
(904)-731-7040

1231 AIRPORT ROAD
SUITE 212
JACKSONVILLE, FLORIDA 32218
(904)-460-7040

STATE OF FLORIDA
PROFESSIONAL ENGINEER
No 58084

DREDGED MATERIAL
MANAGEMENT AREA BV-52
WEIR, WALKWAY, AND
PIPELINE REPLACEMENT
COUNTY, FLORIDA

SUNSHINE STATE ONE CALL OF
FLORIDA
SUNSHINE 811 - ALWAYS CALL 811
BEFORE YOU DIG
1-800-638-4097

NO	ZONE	REVISIONS / SUBMISSIONS	DATE
2	2		
2	2		
2	2		
1	1		


PROJECT NO	C2017-029
DATE	AUG 2018
DESIGNED	DSGNBY
DRAWN	AF
CHECKED	CHECKBY
REVIEWED	REVBV
SCALE	AS SHOWN

PROFILES

C-5

SHEET XX OF XX

ANTON FLEWELLING, 8/8/2018 11:37:40 AM, X:\a\Projects\2017-029_BV52\Construction\Weir Walkway Plan.dwg

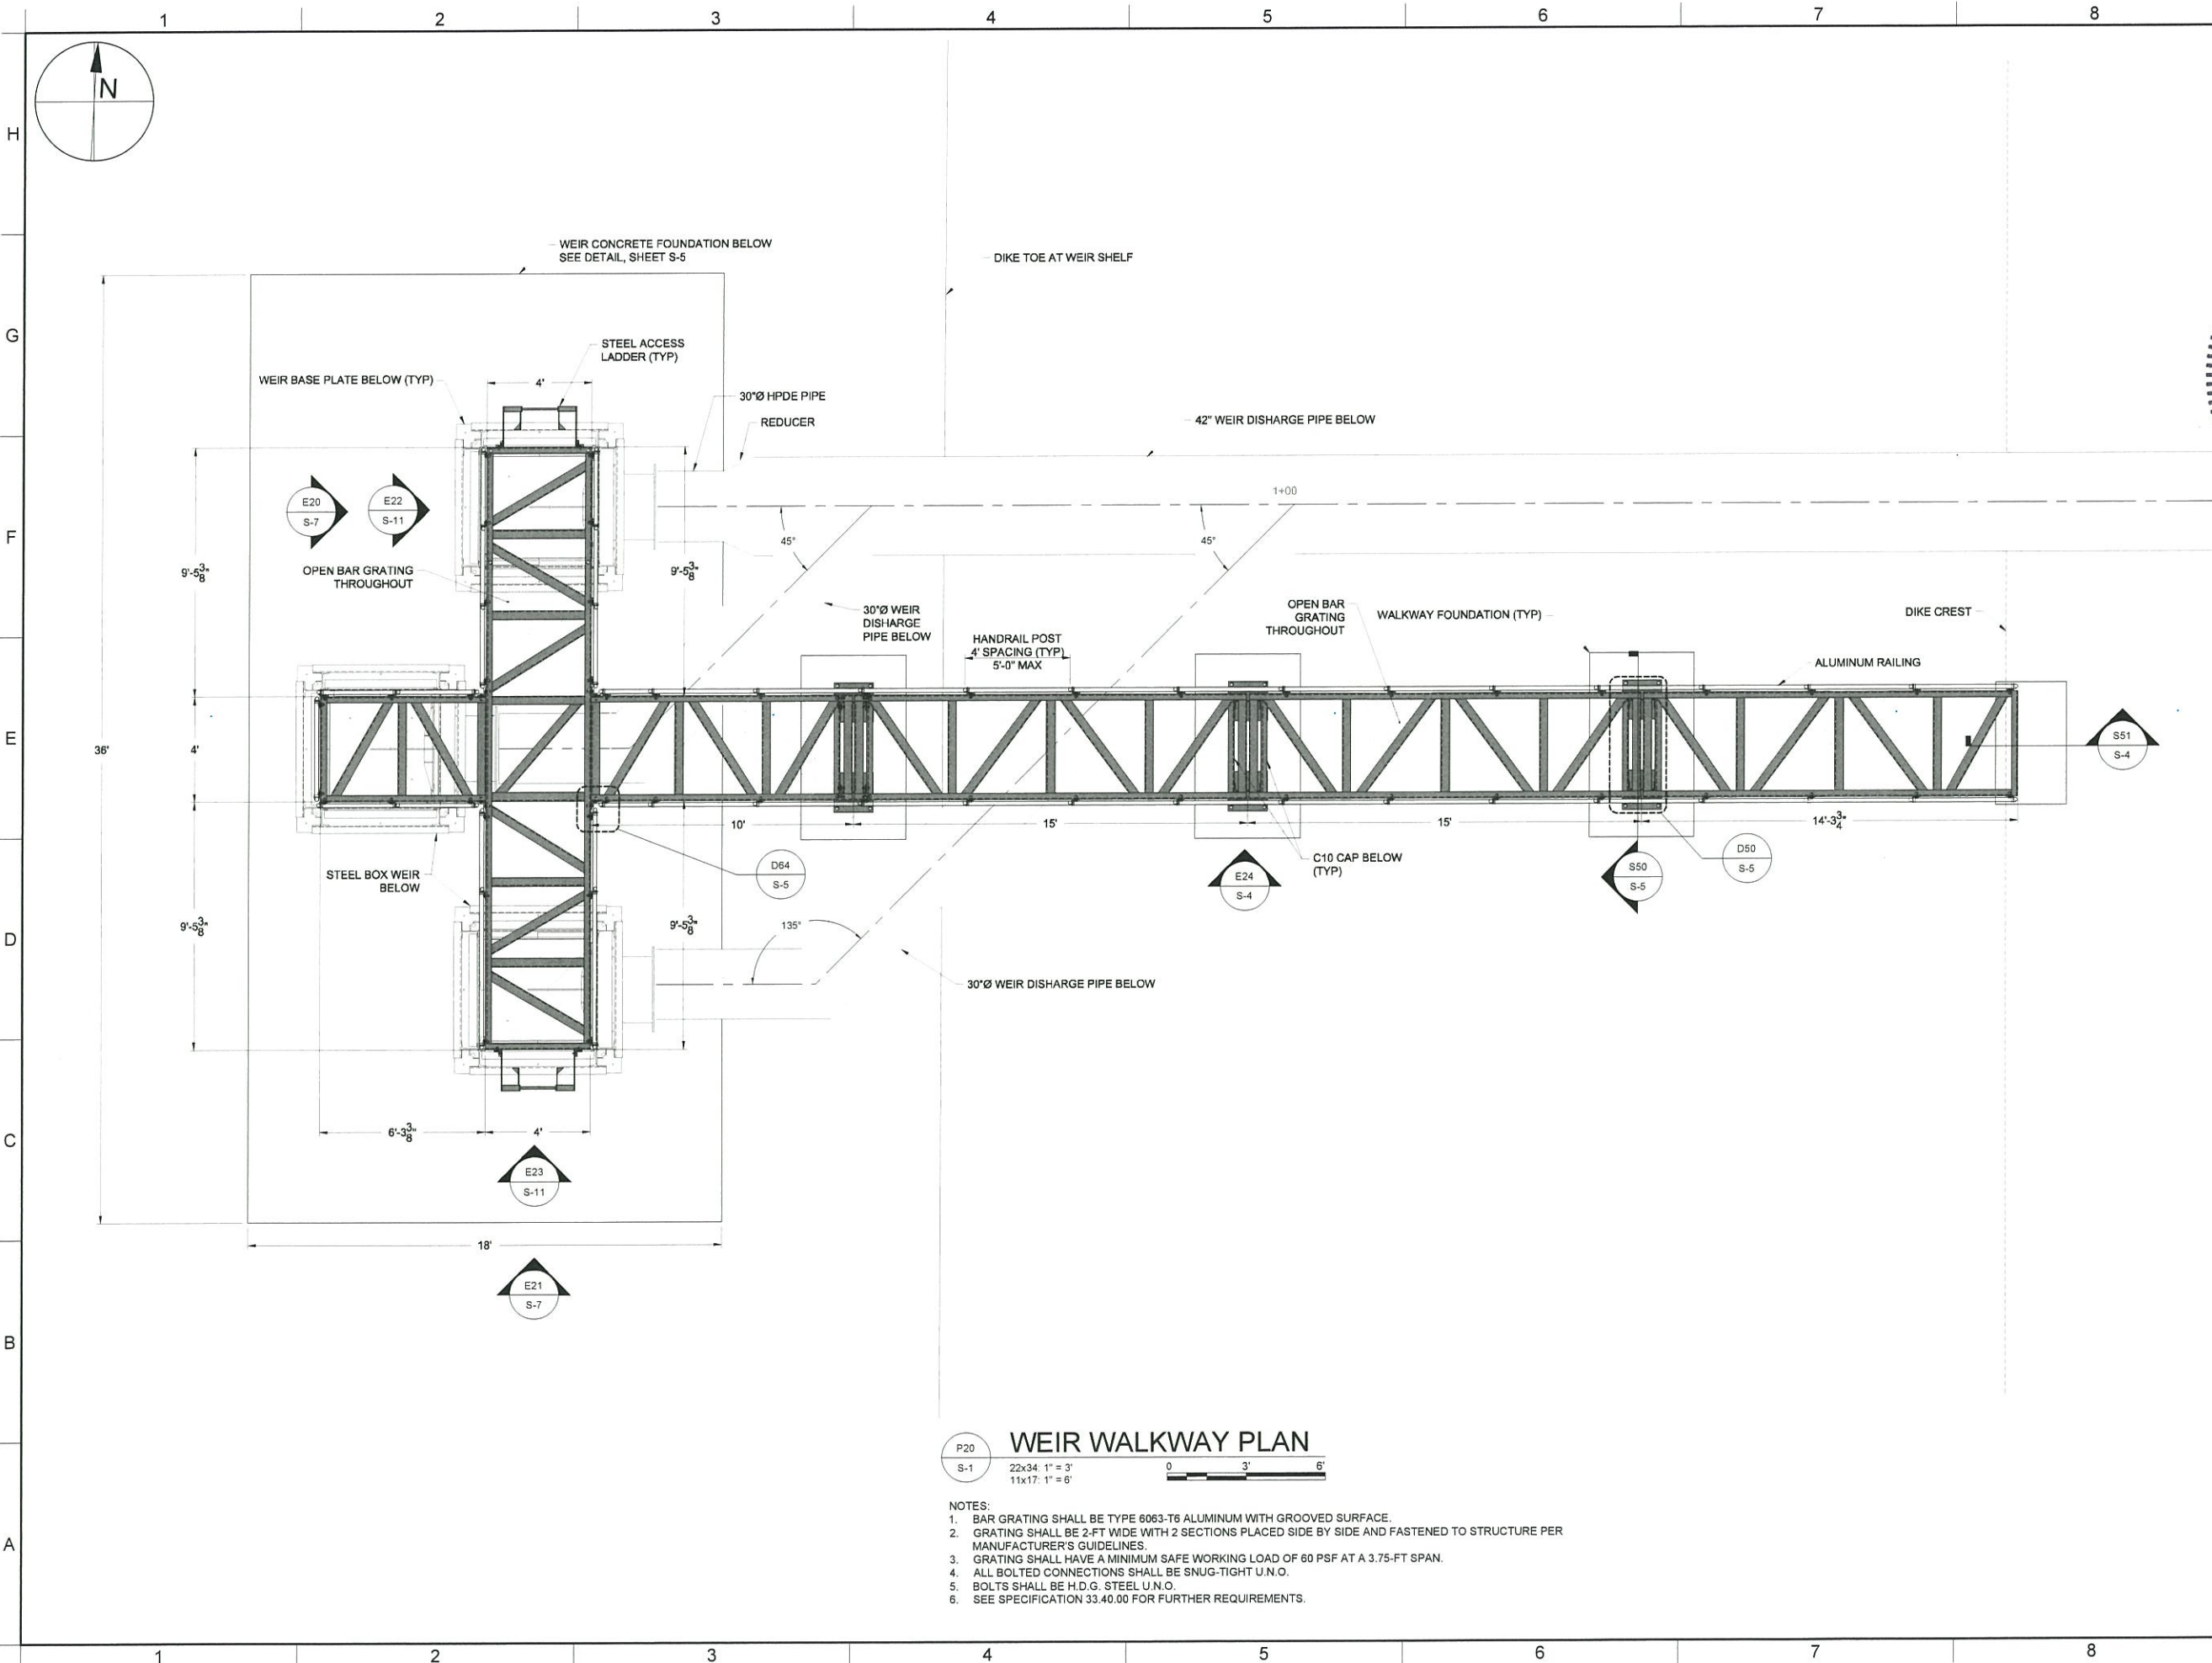

WEIR WALKWAY PLAN
P20
S-1 22x34: 1" = 3'
11x17: 1" = 6'

- NOTES:
1. BAR GRATING SHALL BE TYPE 6063-T6 ALUMINUM WITH GROOVED SURFACE.
 2. GRATING SHALL BE 2-FT WIDE WITH 2 SECTIONS PLACED SIDE BY SIDE AND FASTENED TO STRUCTURE PER MANUFACTURER'S GUIDELINES.
 3. GRATING SHALL HAVE A MINIMUM SAFE WORKING LOAD OF 60 PSF AT A 3.75-FT SPAN.
 4. ALL BOLTED CONNECTIONS SHALL BE SNUG-TIGHT U.N.O.
 5. BOLTS SHALL BE H.D.G. STEEL U.N.O.
 6. SEE SPECIFICATION 33.40.00 FOR FURTHER REQUIREMENTS.





TAYLOR ENGINEERING INC.
10151 DEERWOOD PARK BLVD
BLDG 300, SUITE 300
JACKSONVILLE, FLORIDA 32256
604.737.7891
1221 AIRPORT ROAD
SUITE 210
DESTIN, FL 32541
(904) 400-1040
CERTIFICATE OF AUTHORIZATION # 4196
No. 58084
STATE OF
FLORIDA
PROFESSIONAL ENGINEER
KEITH A. KNIGHT P.E. #55004
PROJECT TITLE

**DREDGED MATERIAL
MANAGEMENT AREA BV-52
WEIR, WALKWAY, AND
PIPELINE REPLACEMENT
BREVARD COUNTY, FLORIDA**

SUNSHINE STATE ONE CALL OF
FLORIDA
SUNSHINE 811 - ALWAYS CALL 811
BEFORE YOU DIG
1-800-638-4097

PROJECT NO	C2017-029	DATE
DESIGNED	RJD	AUG 2018
DRAWN	AF	
CHECKED	RMD	
REVIEWED	KAK	
SCALE	AS SHOWN	
DRAWING TITLE	ALUMINUM WALKWAY PLAN	
S-2		
SHEET 6 OF 15		


SHEET 9 OF 15

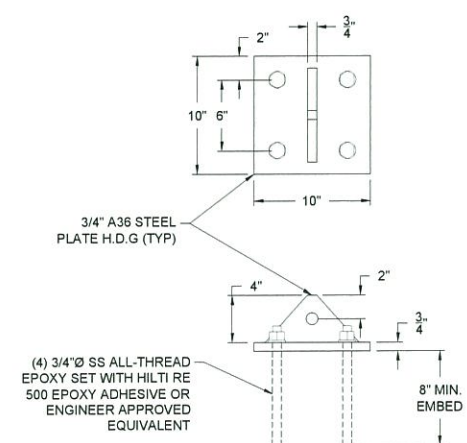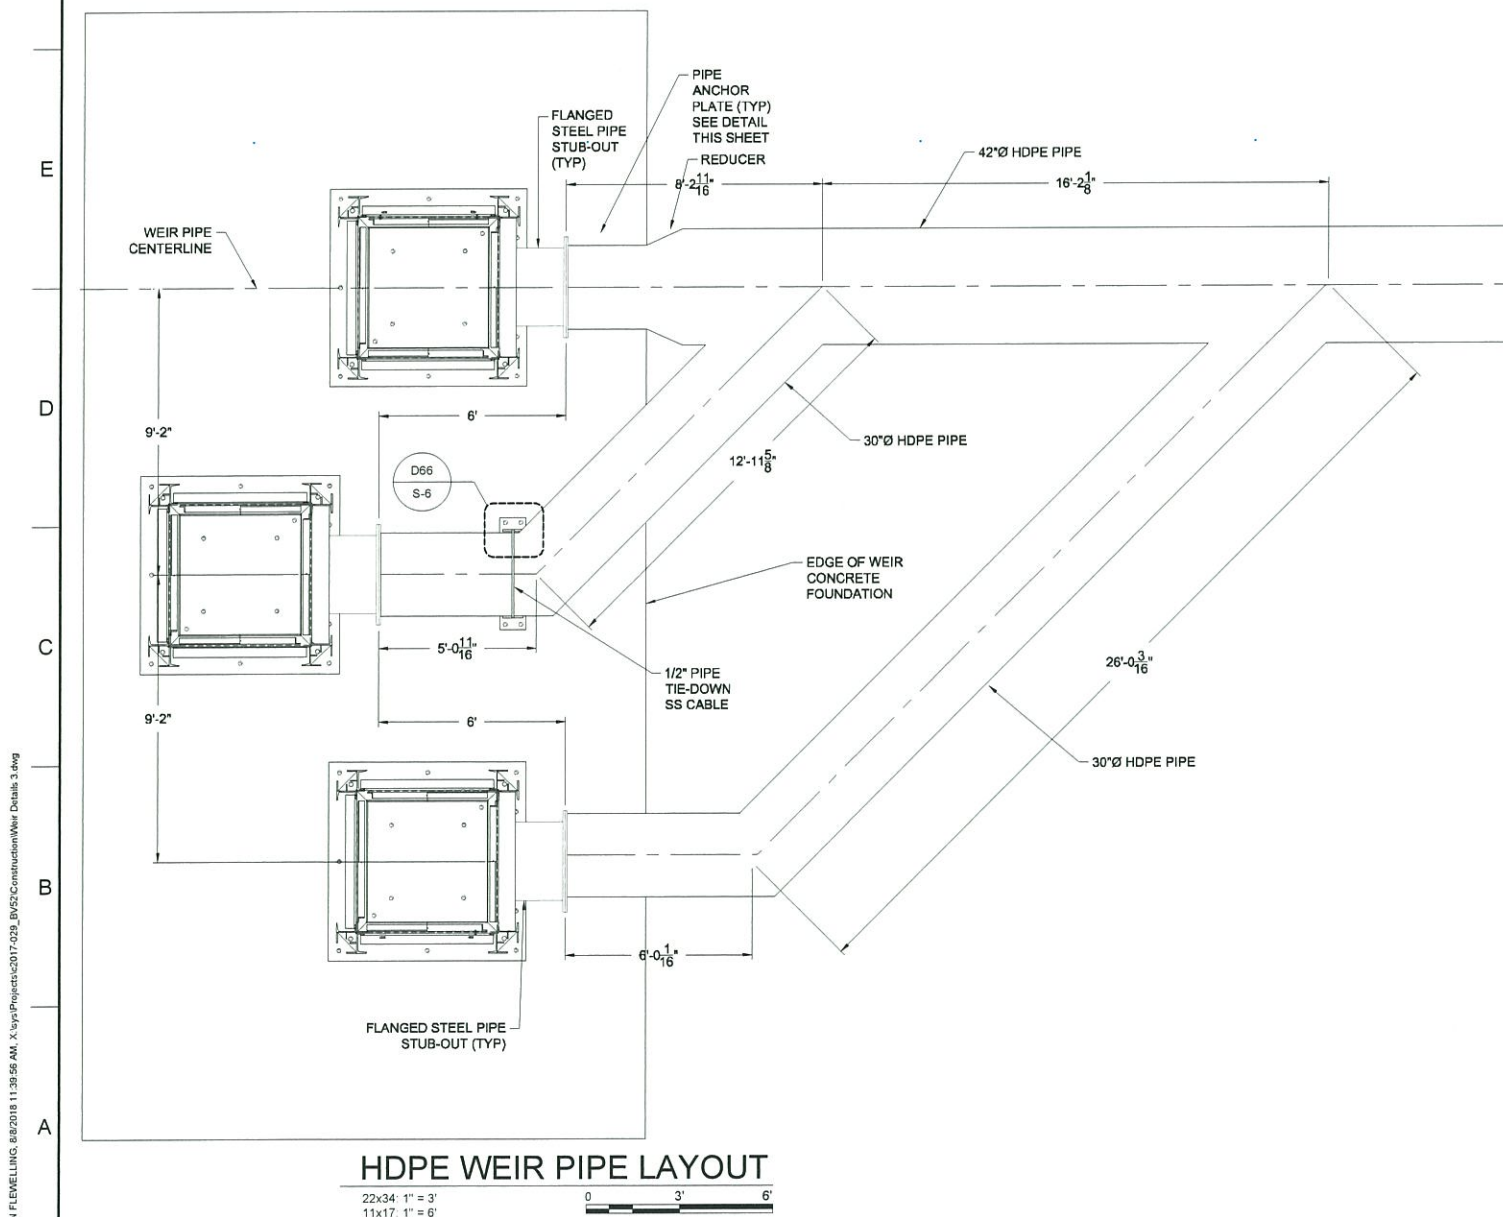

PIPE ANCHOR PLATE



TAYLOR ENGINEERING INC.
10151 DEERWOOD PARK BLVD
BLDG 300, SUITE 300
JACKSONVILLE, FLORIDA 32256
(904)-731-7040
1221 AIRPORT ROAD
SUITE 210

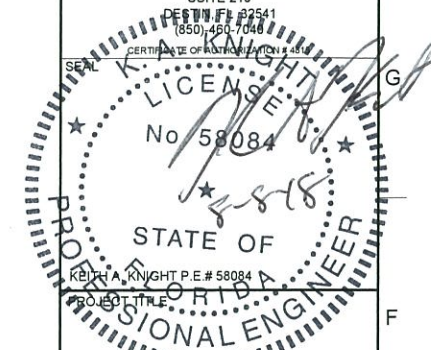

**DREDGED MATERIAL
MANAGEMENT AREA BV-52
WEIR, WALKWAY, AND
PIPELINE REPLACEMENT
BREVARD COUNTY, FLORIDA**

SUNSHINE STATE ONE CALL OF
FLORIDA
SUNSHINE 811 - ALWAYS CALL 811
BEFORE YOU DIG
1-800-638-4097

[illegible]

PROJECT NO	C2017-029
DATE	AUG 2018
DESIGNED	RJD
DRAWN	AF
CHECKED	RMD
REVIEWED	KAK
SCALE	AS SHOWN

DRAFTING TITLE

WEIR FOUNDATION DETAILS

S-6

SHEET 10 OF 15

ANTON FLEWELLING, 8/6/2018 11:40:11 AM, X:\sys\Projects\2017-022_BV52\Construction\Weir Details.dwg

TOP OF DECK
EL. = +32.19' NAVD88

BEARING FOR ALUM C10X8.64
EL. = +31.28' NAVD88

TOP OF WEIR
EL. = +29.86' NAVD88

TOP OF CONCRETE
FOUNDATION
EL. +16.05
WEIR SHELF
EL. +15.5

WEIR FRONT TYPICAL ELEVATION

E20
S-2
22X34: 1" = 1'
11X17: 1/2" = 1'

0 1' 2'


TOP OF CONCRETE
FOUNDATION (TYP)

WEIR SIDE TYPICAL ELEVATION

E21
S-2
22X34: 1" = 1'
11X17: 1/2" = 1'

0 1' 2'

TAYLOR ENGINEERING INC.
10151 DEERWOOD PARK BLVD
BLDG 300, SUITE 300
JACKSONVILLE, FLORIDA 32256
(904)-731-7040
1221 AIRPORT ROAD
SUITE 210
DESBORO, FL 32041
(850)-447-7040

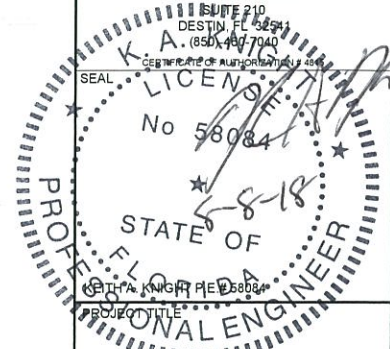

**DREDGED MATERIAL
MANAGEMENT AREA BV-52
WEIR, WALKWAY, AND
PIPELINE REPLACEMENT**
BREVARD COUNTY, FLORIDA

SUNSHINE STATE ONE CALL OF
FLORIDA
SUNSHINE 811 - ALWAYS CALL 811
BEFORE YOU DIG
1-800-638-4097

PROJECT NO	C2017-029
DATE	AUG 2018
DESIGNED	RJD
DRAWN	AF
CHECKED	RMD
REVIEWED	KAK
SCALE	AS SHOWN

DRAWING TITLE

STEEL WEIR ELEVATIONS

S-7

SHEET 11 OF 15




SUNSHINE STATE ONE CALL OF
FLORIDA
SUNSHINE 811 - ALWAYS CALL 811
BEFORE YOU DIG
1-800-638-4097


PROJECT NO	C2017-029
DATE	AUG 2018
DESIGNED	RJD
DRAWN	AF
CHECKED	RMD
REVIEWED	KAK
SCALE	AS SHOWN

S-8

SHEET 12 OF 15

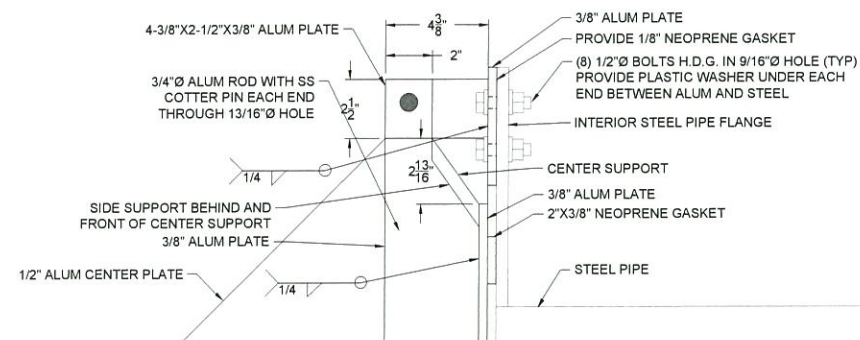

FLAP GATE HINGE MOUNT DETAIL SECTION

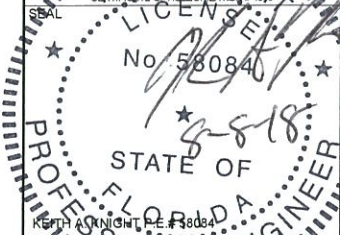


SUNSHINE STATE ONE CALL OF
FLORIDA
SUNSHINE 811 - ALWAYS CALL 811
BEFORE YOU DIG
1-800-638-4097

PROJECT NO	C2017-029
DATE	AUG 2018
DESIGNED	RJD
DRAWN	AF
CHECKED	RMD
REVIEWED	KAK
SCALE	AS SHOWN


S-10

SHEET 14 OF 15


ANTON FLEWELLING 8/6/2018 11:41:38 AM X:\s\Projects\2017-029_BV52Construction\2017-029-M-Erosion.dwg

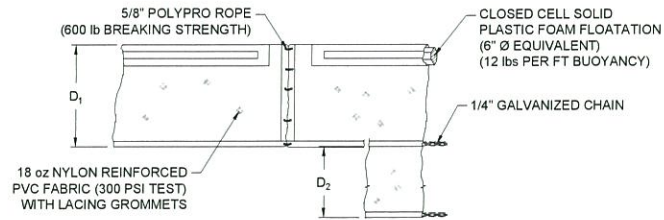

FLOATING TURBIDITY BARRIER - TYPE 1

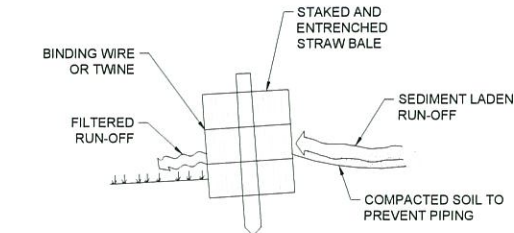


CROSS SECTION OF A PROPERLY INSTALLED STRAW BALE

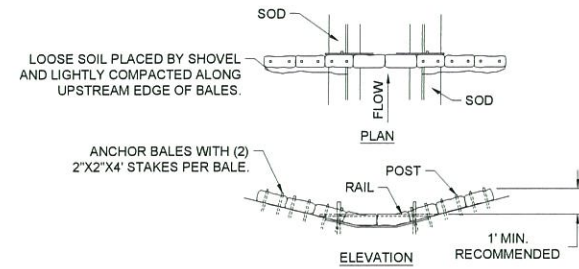


SPACING: BALE BARRIERS FOR PAVED DITCHES SHOULD BE SPACED IN ACCORDANCE WITH CHART I, SHEET 1 OF 3, INDEX NO. 102 OF THE F.D.O.T. ROADWAY AND TRAFFIC DESIGN STANDARDS.


STRAW BALE BARRIER FOR PAVED DITCH

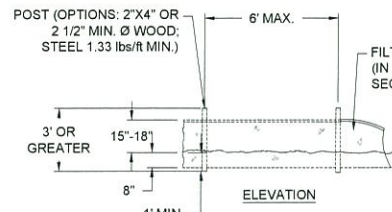


TYPE III SILT FENCE

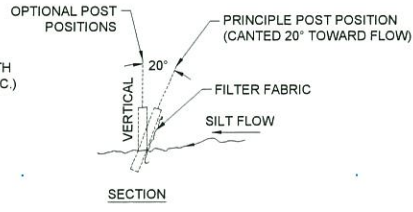


SECTION

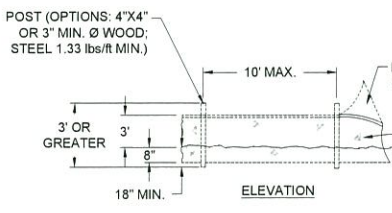

TYPE IV SILT FENCE

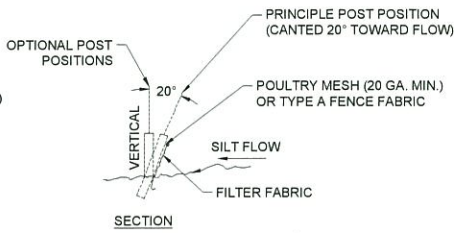


SECTION

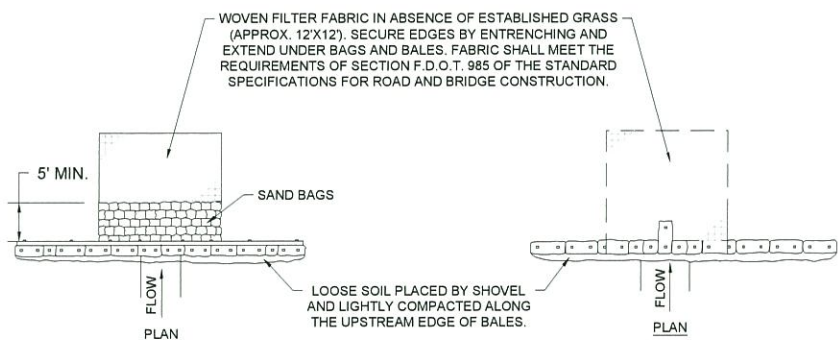

ANCHOR LOWER BALES WITH (2) 2"x2"x4" STAKES PER BALE. ANCHOR TOP BALES WITH (2) 2"x2"x4" STAKES PER BALE.

ELEVATION

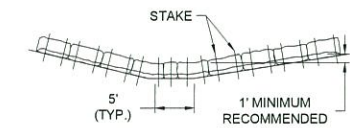

ANCHOR BALES WITH (2) 2"x2"x4" STAKES PER BALE


ELEVATION

APPLICATION AND SPACING OF TYPES I & TYPES II HAY BALE BARRIERS SHALL BE IN ACCORDANCE WITH SHEET 1 OF 3, F.D.O.T. INDEX NO. 102

TYPE II


TYPICAL STRAW BALE DETAIL

TYPE I

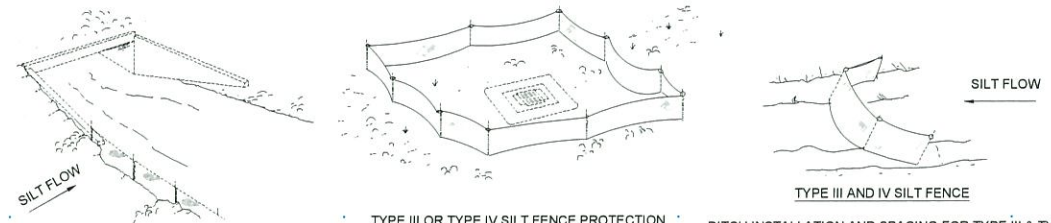

TYPE III OR TYPE IV SILT FENCE

DO NOT DEPLOY IN A MANNER THAT SILT FENCES WILL ACT AS A DAM ACROSS PERMANENT FLOWING WATERCOURSES. SILT FENCES ARE TO BE USED AT UPLAND LOCATIONS AND TURBIDITY BARRIERS USED AT PERMANENT BODIES OF WATER.

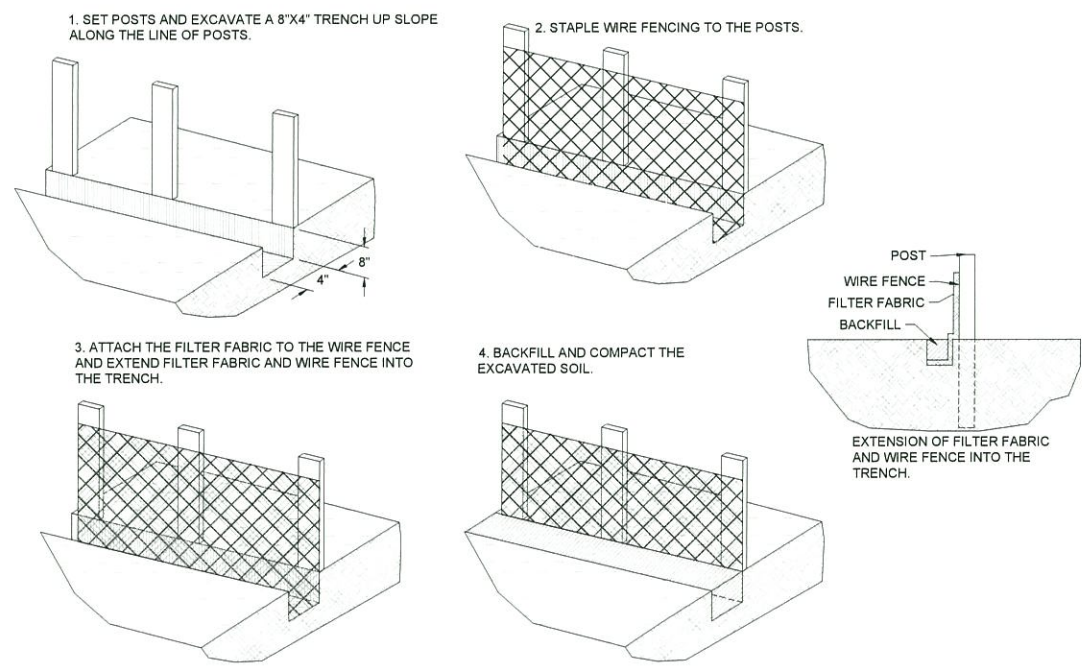

SILT FENCE INSTALLATION DETAILS



TAYLOR ENGINEERING INC.
10151 DEERWOOD PARK BLVD
BLDG 300, SUITE 300
JACKSONVILLE, FLORIDA 32256
(904)-731-7040

1221 AIRPORT ROAD
SUITE 100
JACKSONVILLE, FL 32218
(904)-460-1000



DREDGED MATERIAL
MANAGEMENT AREA BV-52
WEIR, WALKWAY, AND
PIPELINE REPLACEMENT
COUNTY, FLORIDA

SUNSHINE STATE ONE CALL OF
FLORIDA
SUNSHINE 811 - ALWAYS CALL 811
BEFORE YOU DIG
1-800-638-4097

DATE	REVISIONS / SUBMISSIONS	NO	ZONE
		2	2
		2	2
		1	1

PROJECT NO	C2017-029
DATE	AUG 2018
DESIGNED	DSGNBY
DRAWN	AF
CHECKED	CHECKBY
REVIEWED	REVBY
SCALE	AS SHOWN

DRAWING TITLE

EROSION CONTROL DETAILS

X-1

SHEET XX OF XX