




MAP LABEL	AIDS TO NAVIGATION	PLANE COORDINATES		LATITUDE	LONGITUDE
		X	Y		
R72*	LT-72 (06/21)	578.289	1.966.527	29°44'34.55"	81°14'43.43"
R74*	LT-74 (06/21)	578.107	1.964.964	29°44'19.08"	81°14'45.46"
G75*	DBN-75 (06/21)	578.093	1.964.377	29°44'13.27"	81°14'45.60"

GRAPHIC SCALE

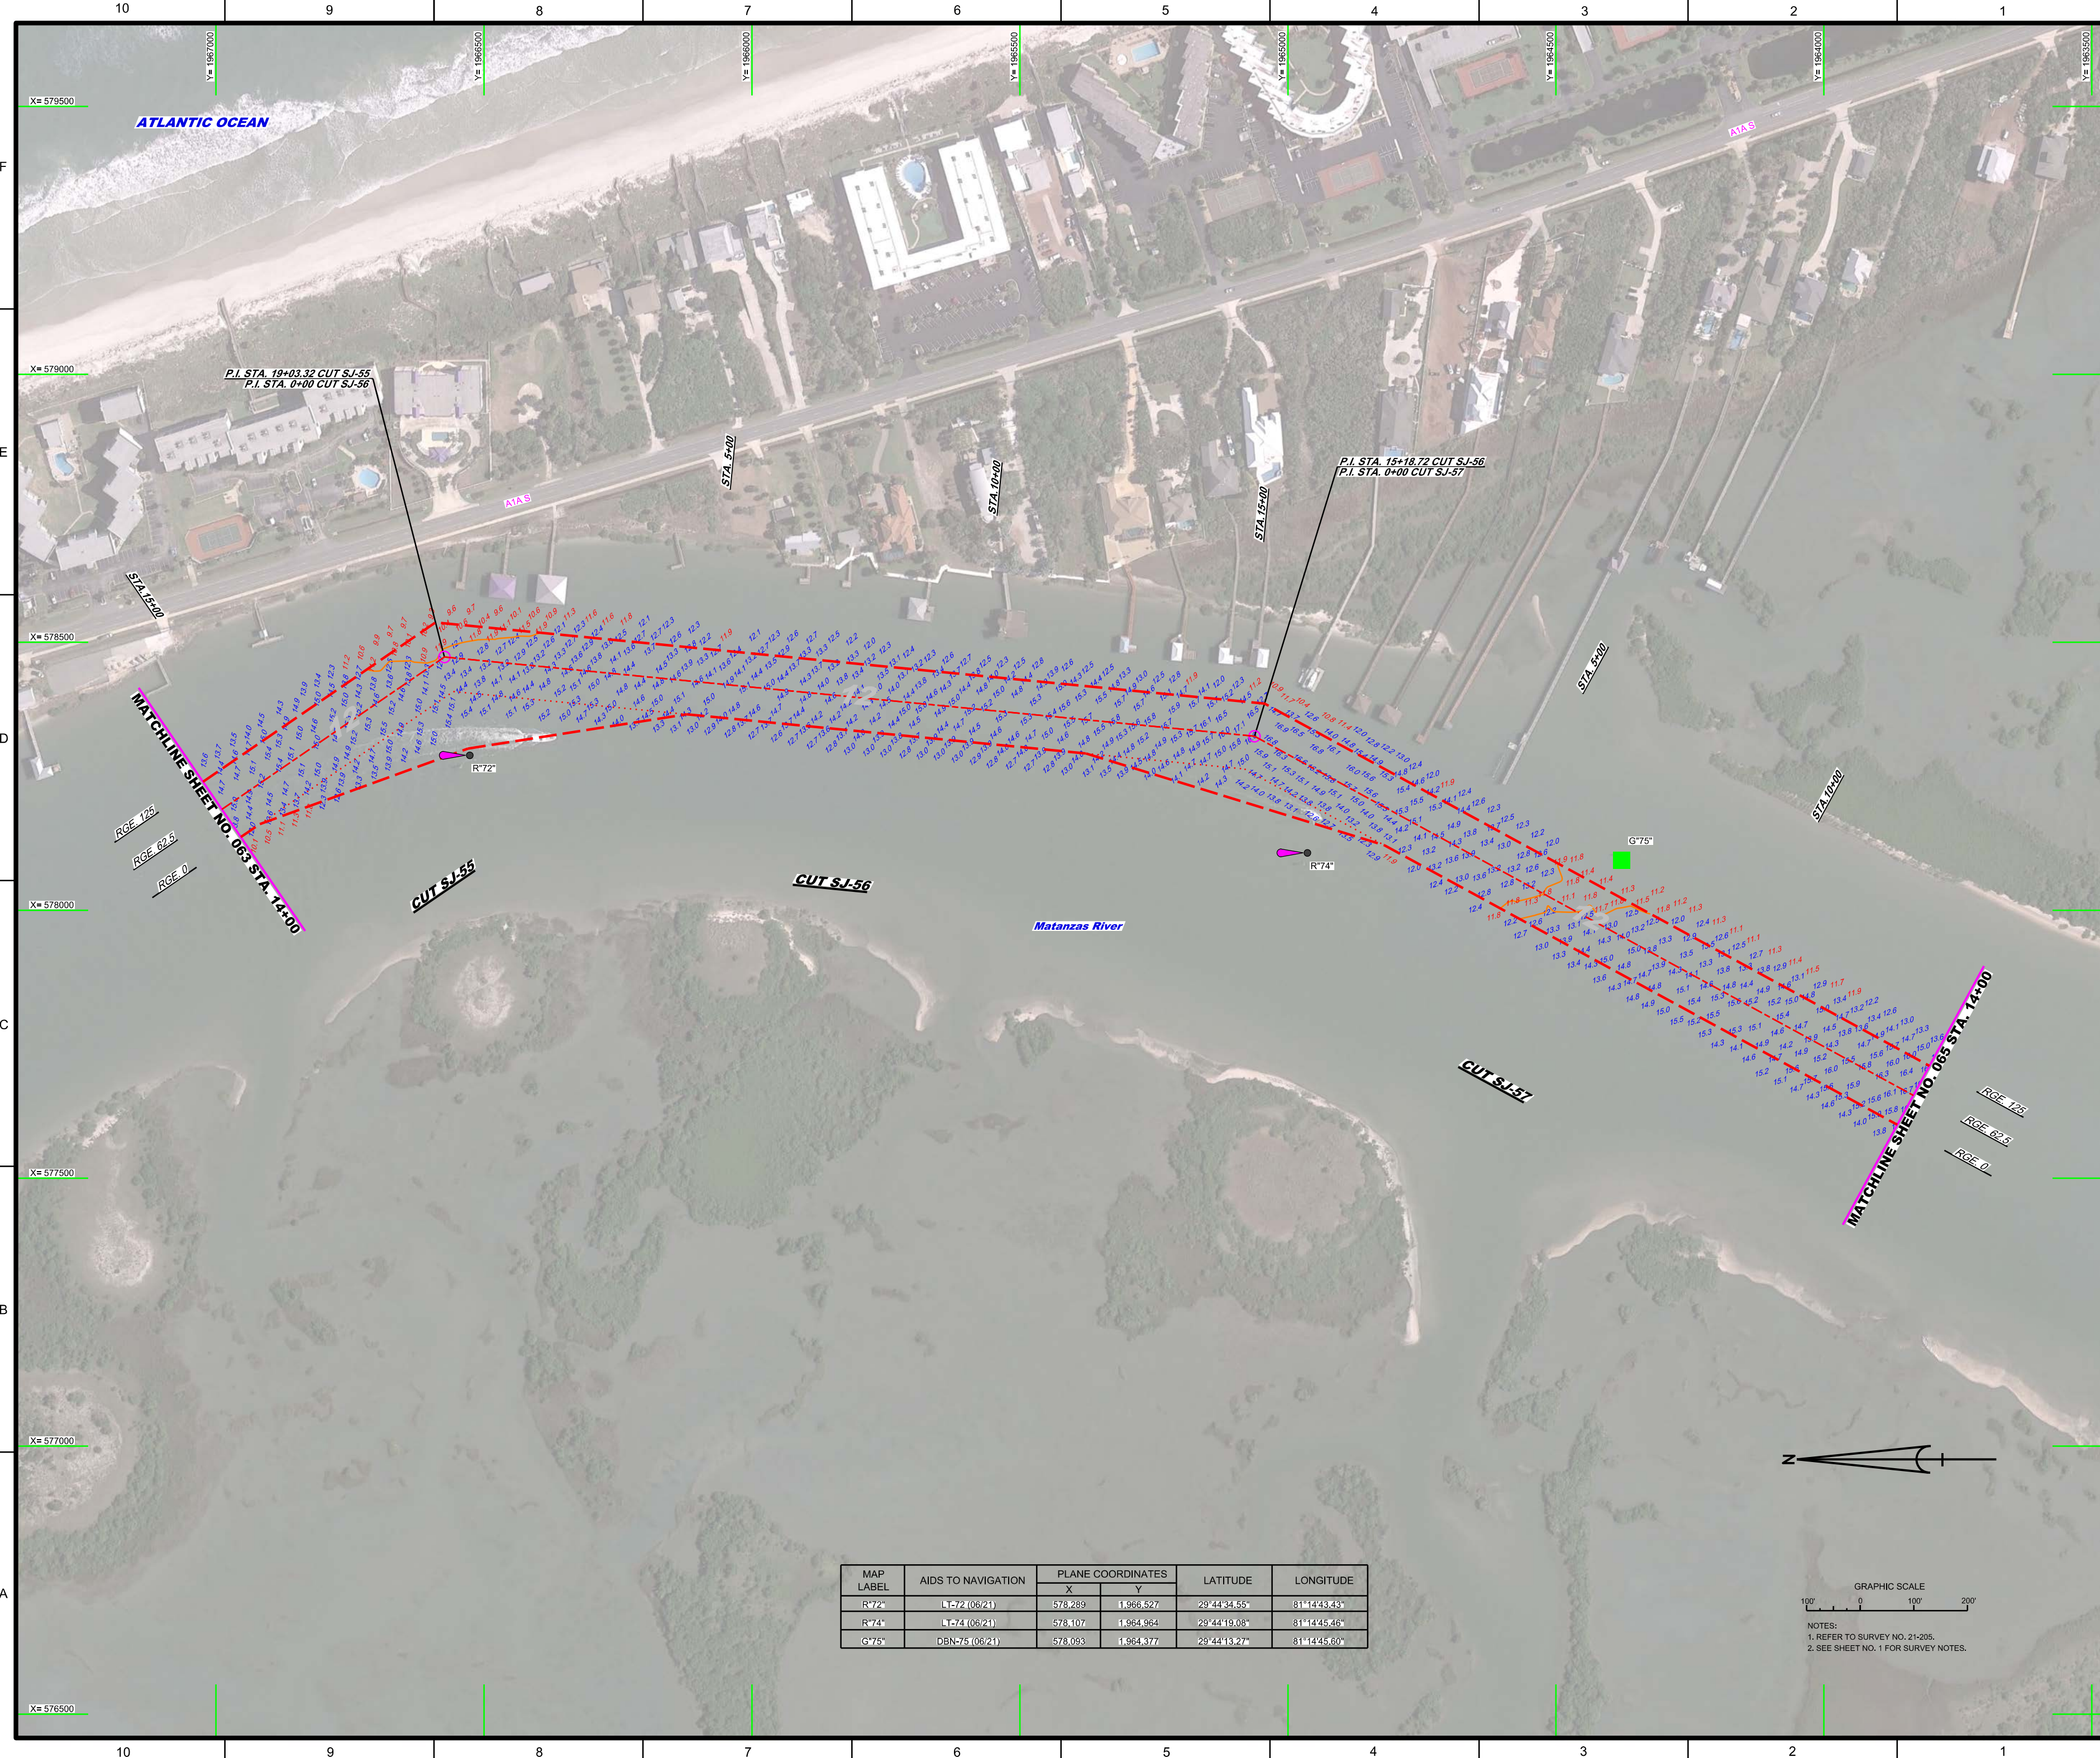

A horizontal scale bar with tick marks. The labels are 100', 0, 100', and 200'.

NOTES:
1. REFER TO SURVEY NO. 21-205.
2. SEE SHEET NO. 1 FOR SURVEY NOTES.

INTRACOASTAL WATERWAY
JACKSONVILLE TO MIAMI, FLORIDA
ST. JOHNS COUNTY

**HYDROGRAPHIC EXAM SURVEY FY21
12-FOOT PROJECT**

STA. 14+00 COT S.+55 THRU STA. 14+00 COT S.+57

PLAN



Scale: AS SHOWN


Drawing no.

64

SHEET 64 OF 73

[illegible]

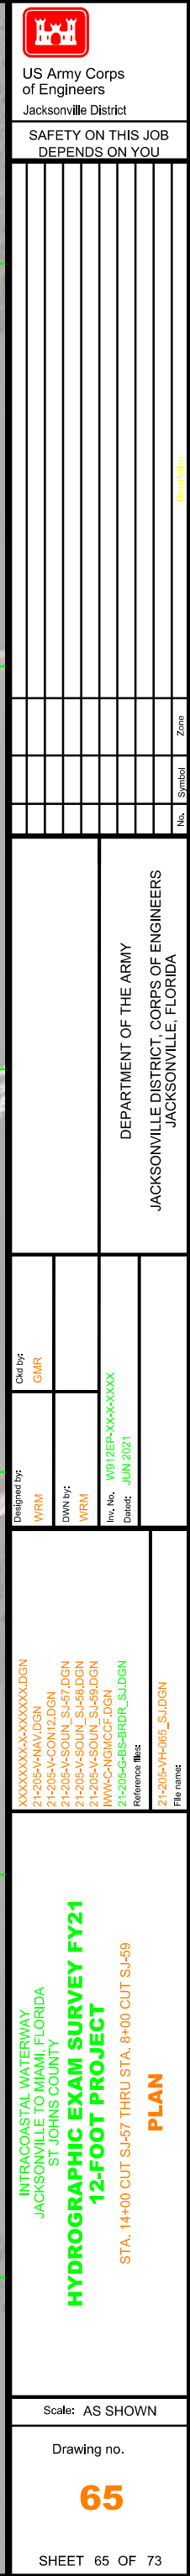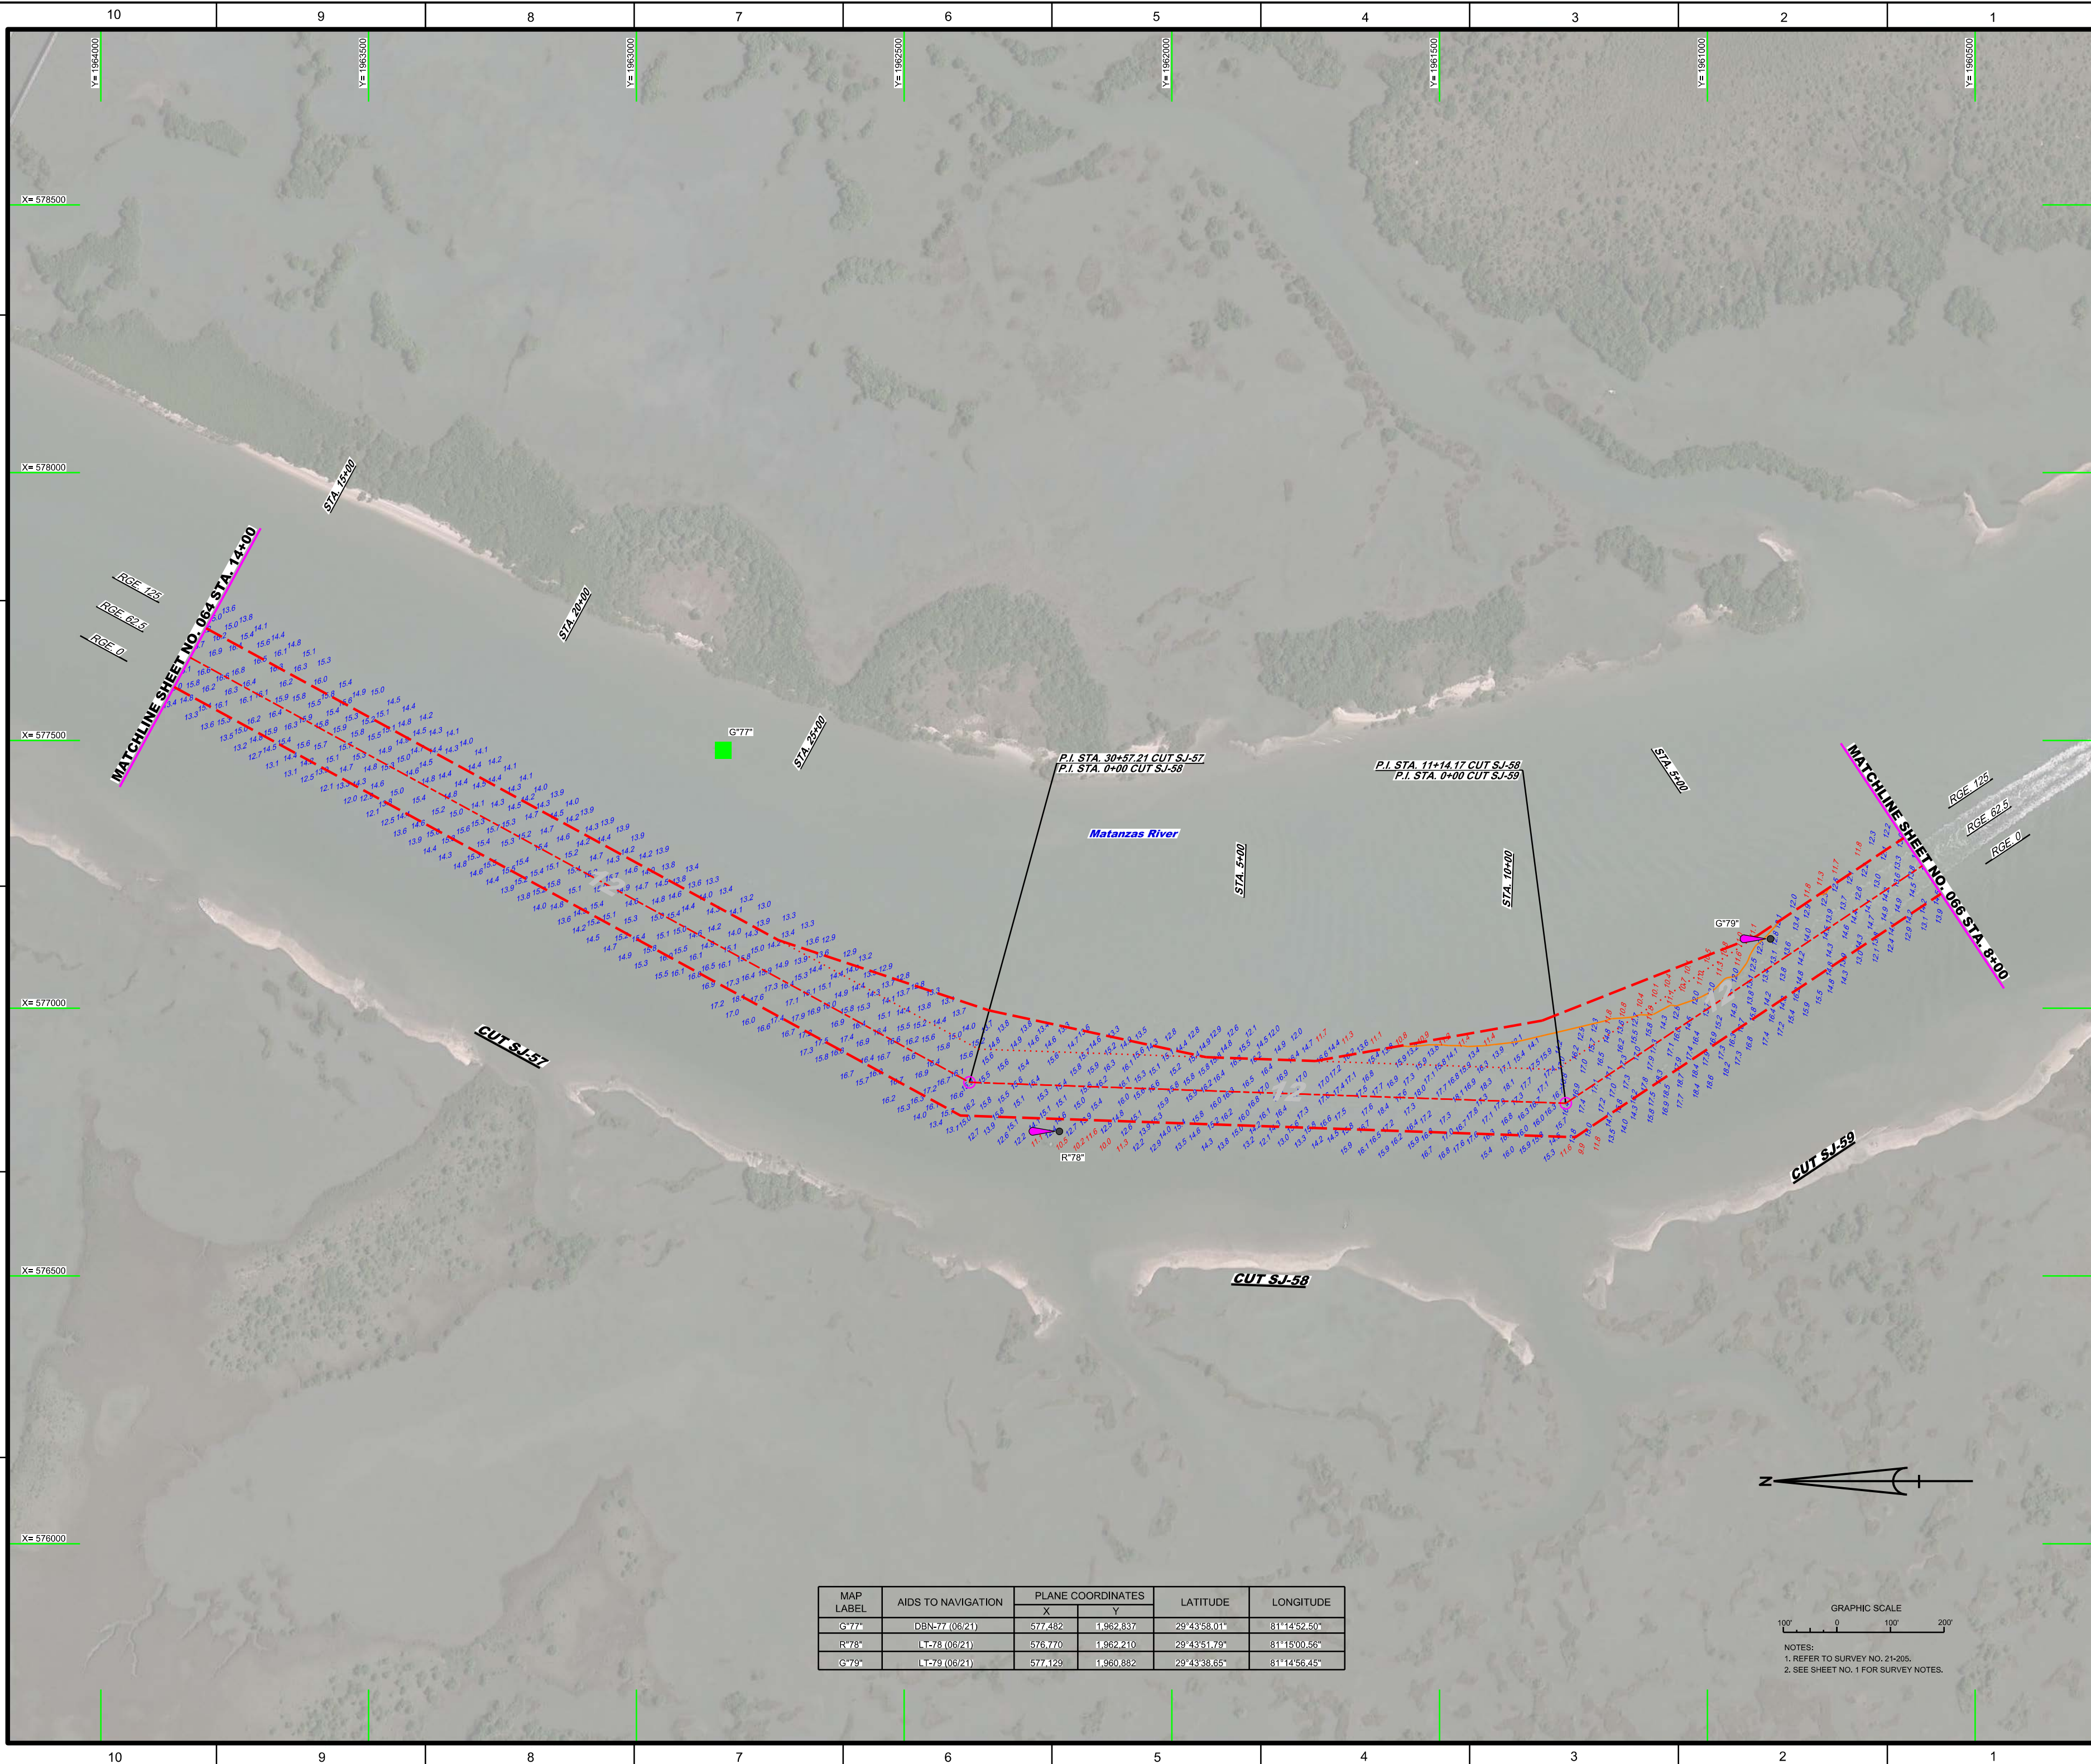

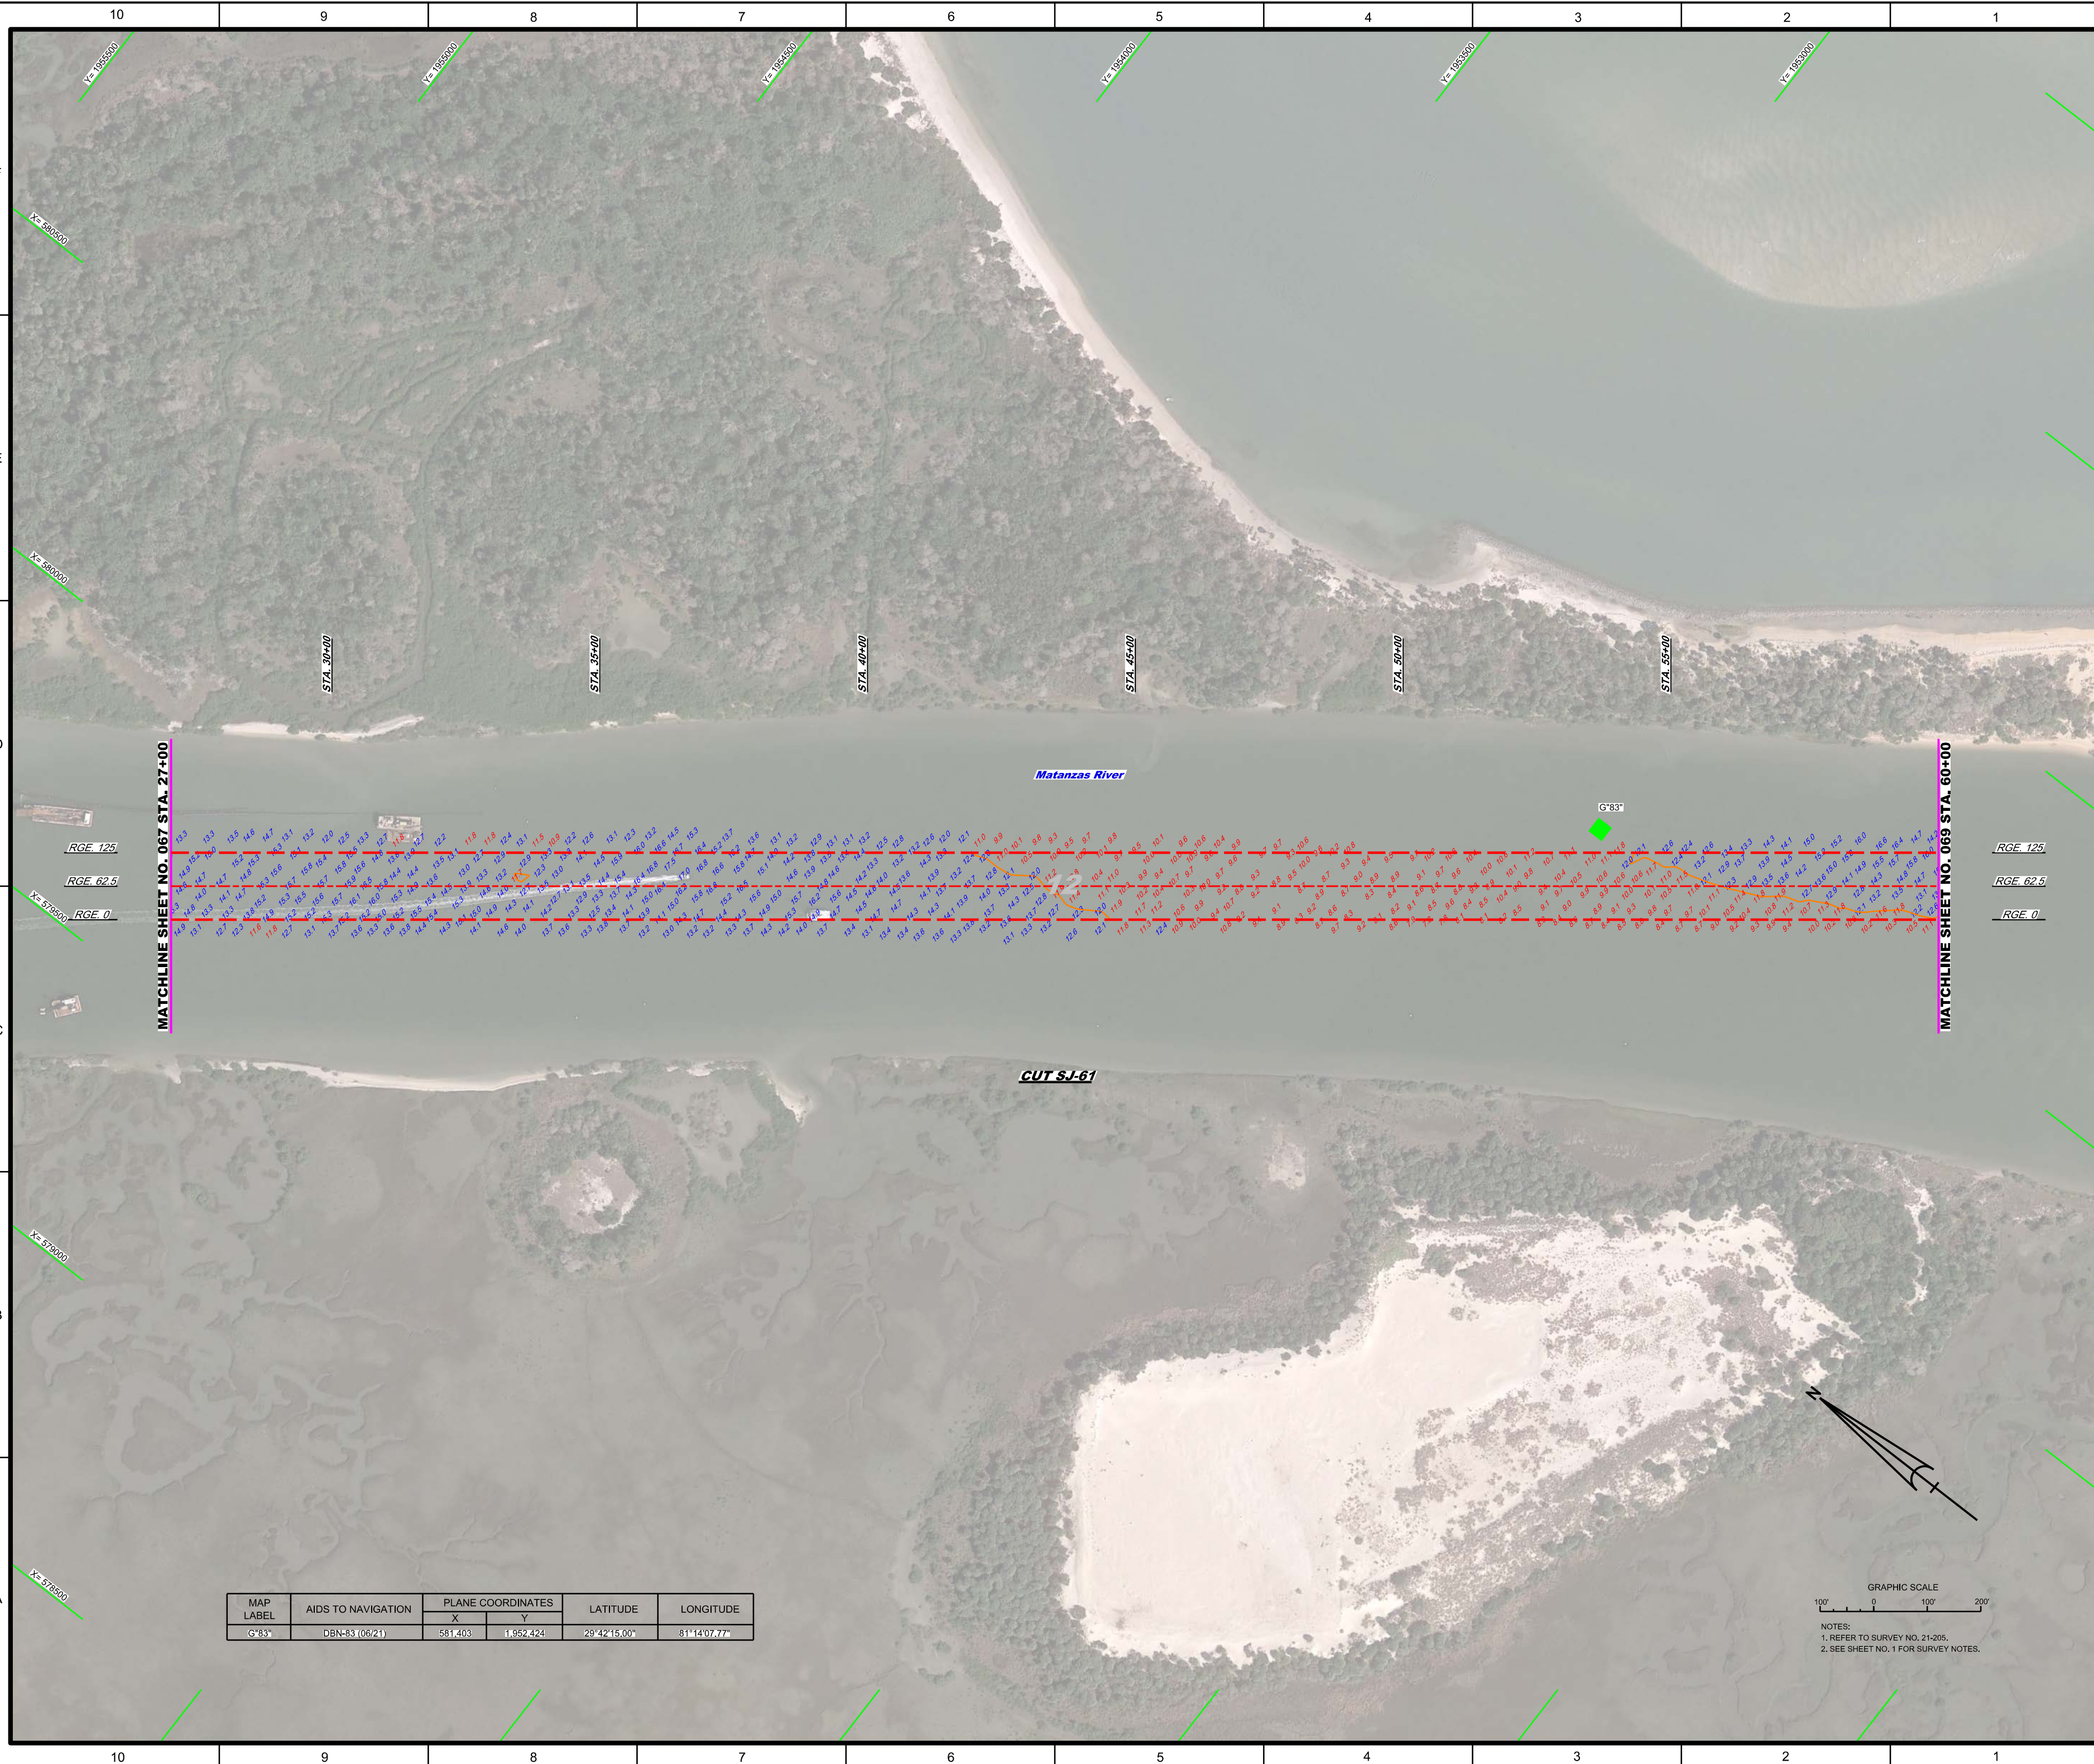

MAP LABEL	AIDS TO NAVIGATION	PLANE COORDINATES		LATITUDE	LONGITUDE
		X	Y		
G°83"	DBN-83 (06/21)	581,403	1,952,424	29°42'15.00"	81°14'07.77"

GRAPHIC SCALE

100' 0 100' 200'

NOTES:

1. REFER TO SURVEY NO. 21-205.
2. SEE SHEET NO. 1 FOR SURVEY NOTES.

INTRACOASTAL WATERWAY
JACKSONVILLE TO MIAMI, FLORIDA
ST. JOHNS COUNTY

HYDROGRAPHIC EXAM SURVEY FY21
12-FOOT PROJECT

STA. 27+00 THRU STA. 60+00 CUT S.J-61

PLAN

Scale: AS SHOWN

Drawing no.

68

SHEET 68 OF 73


[illegible][illegible]

Scale: AS SHOWN

Drawing no.

68

SHEET 68 OF 73

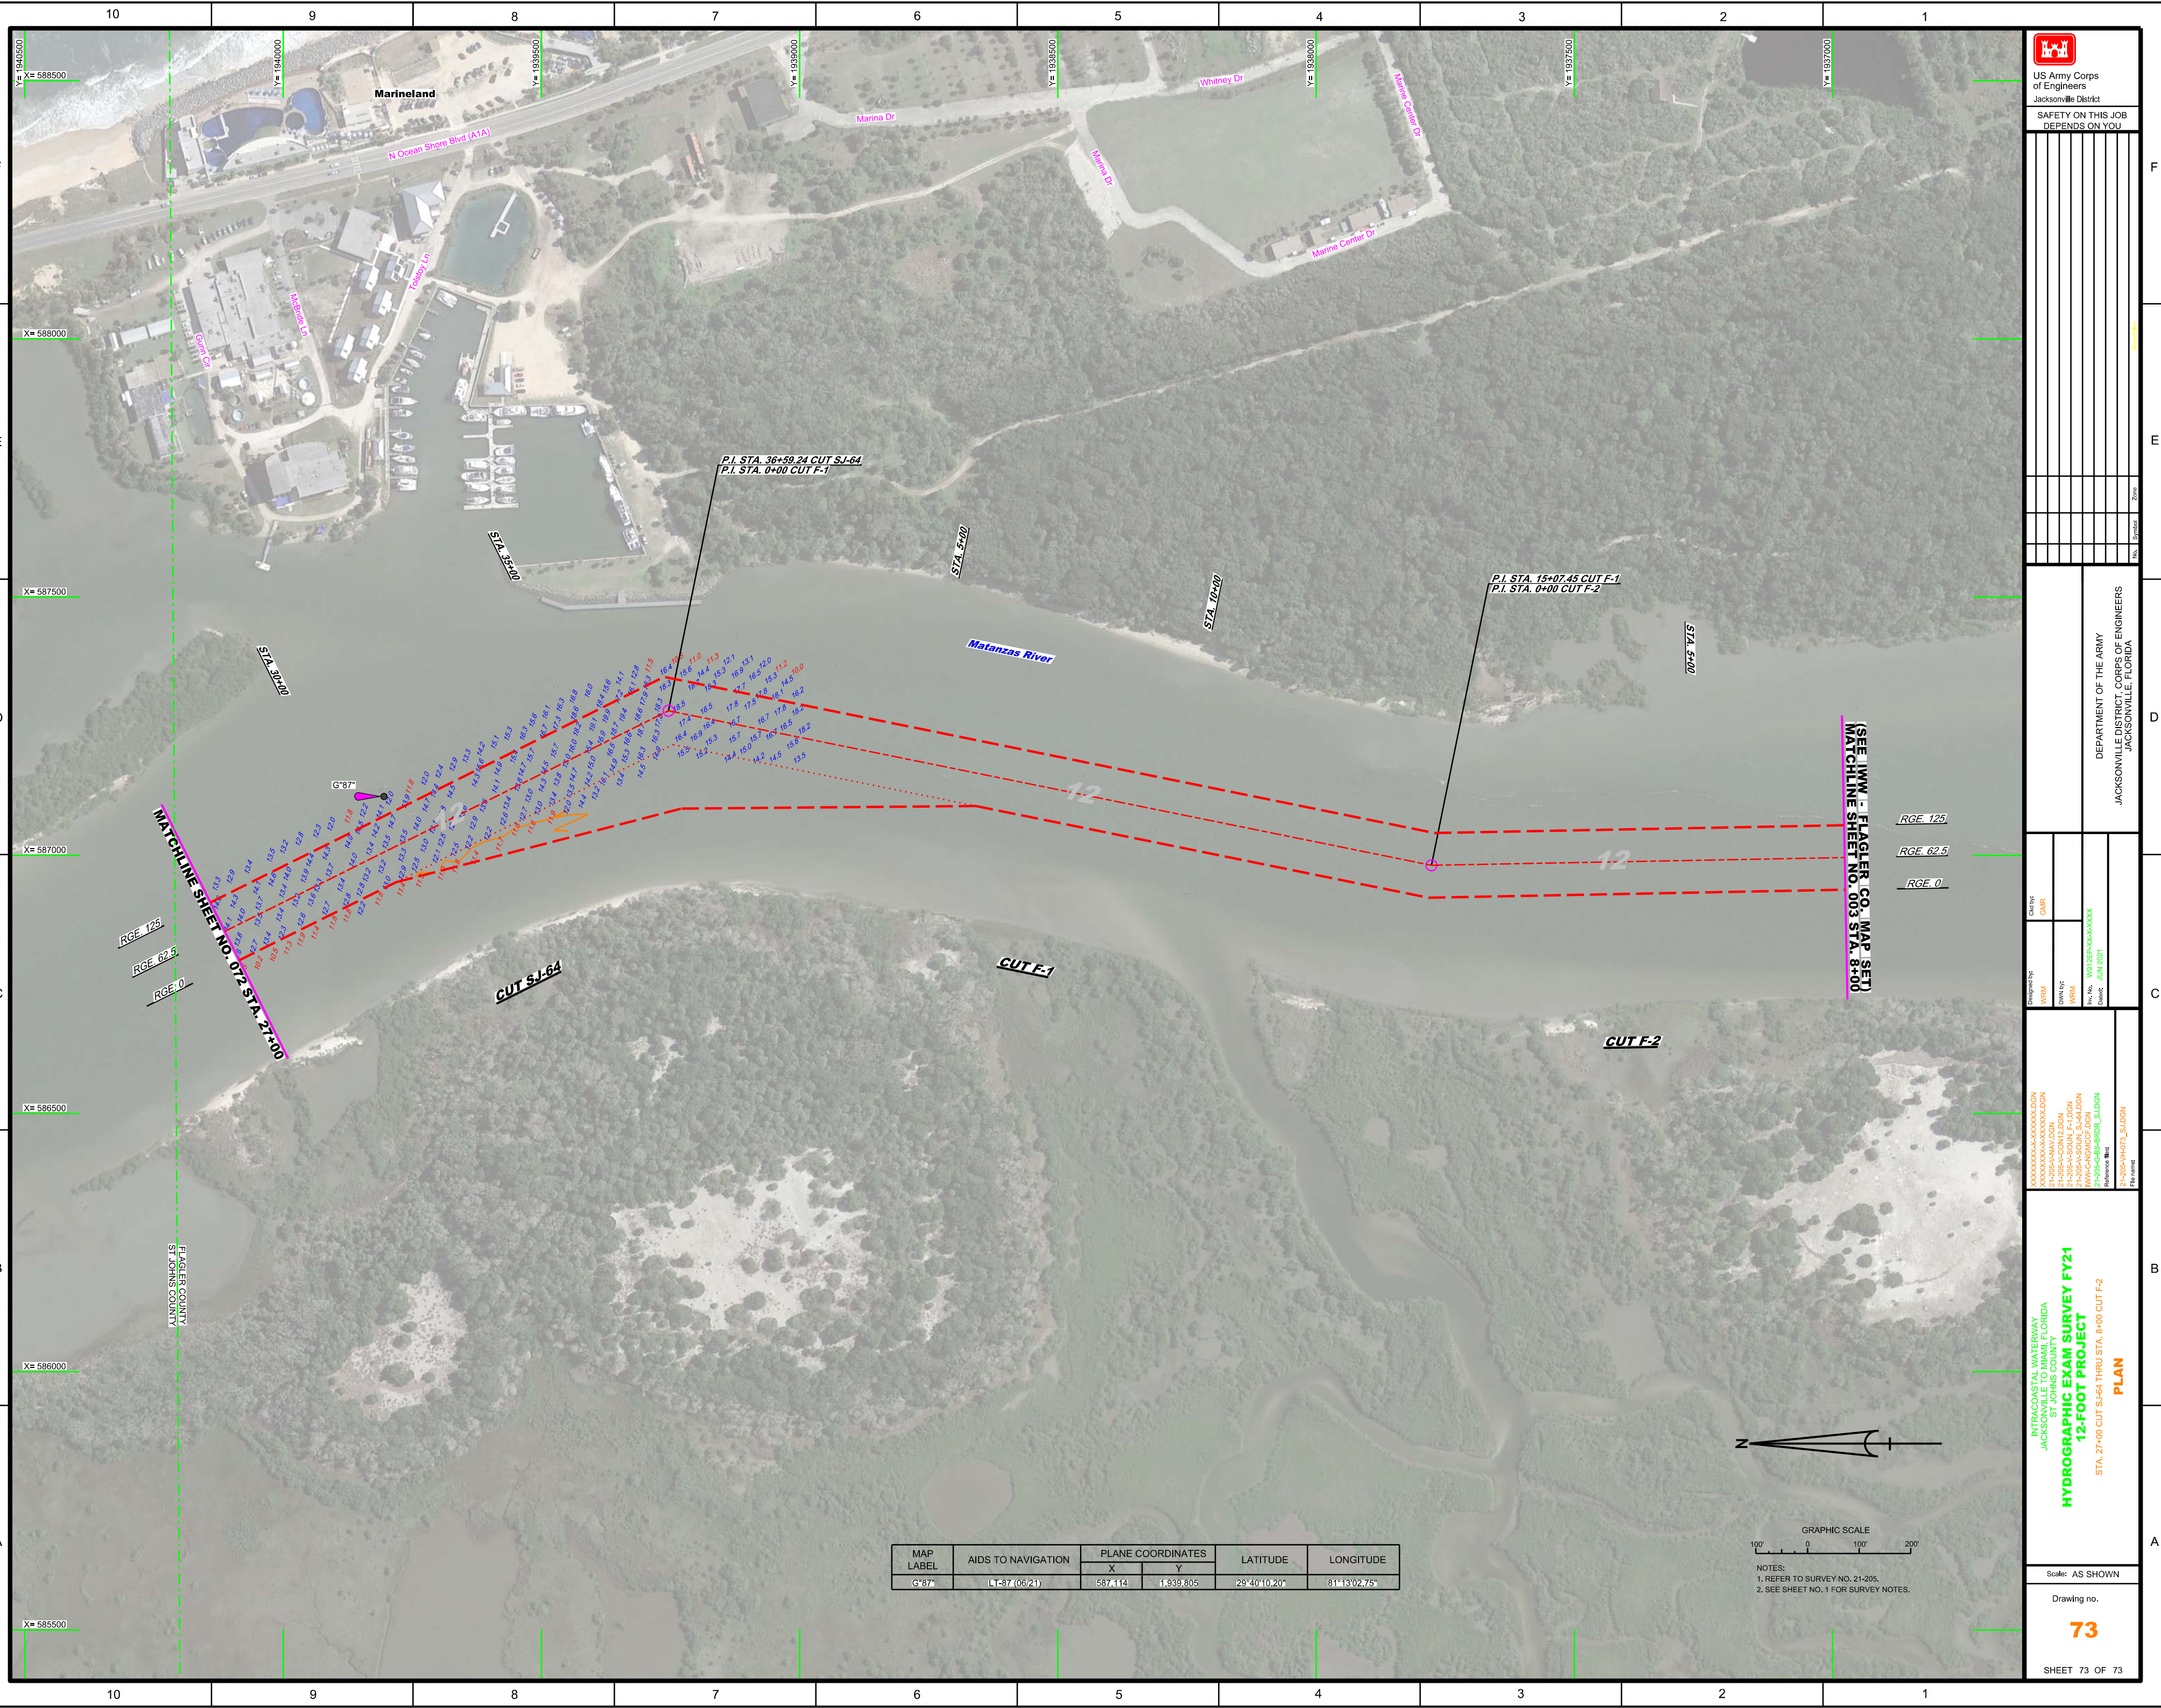[illegible]