










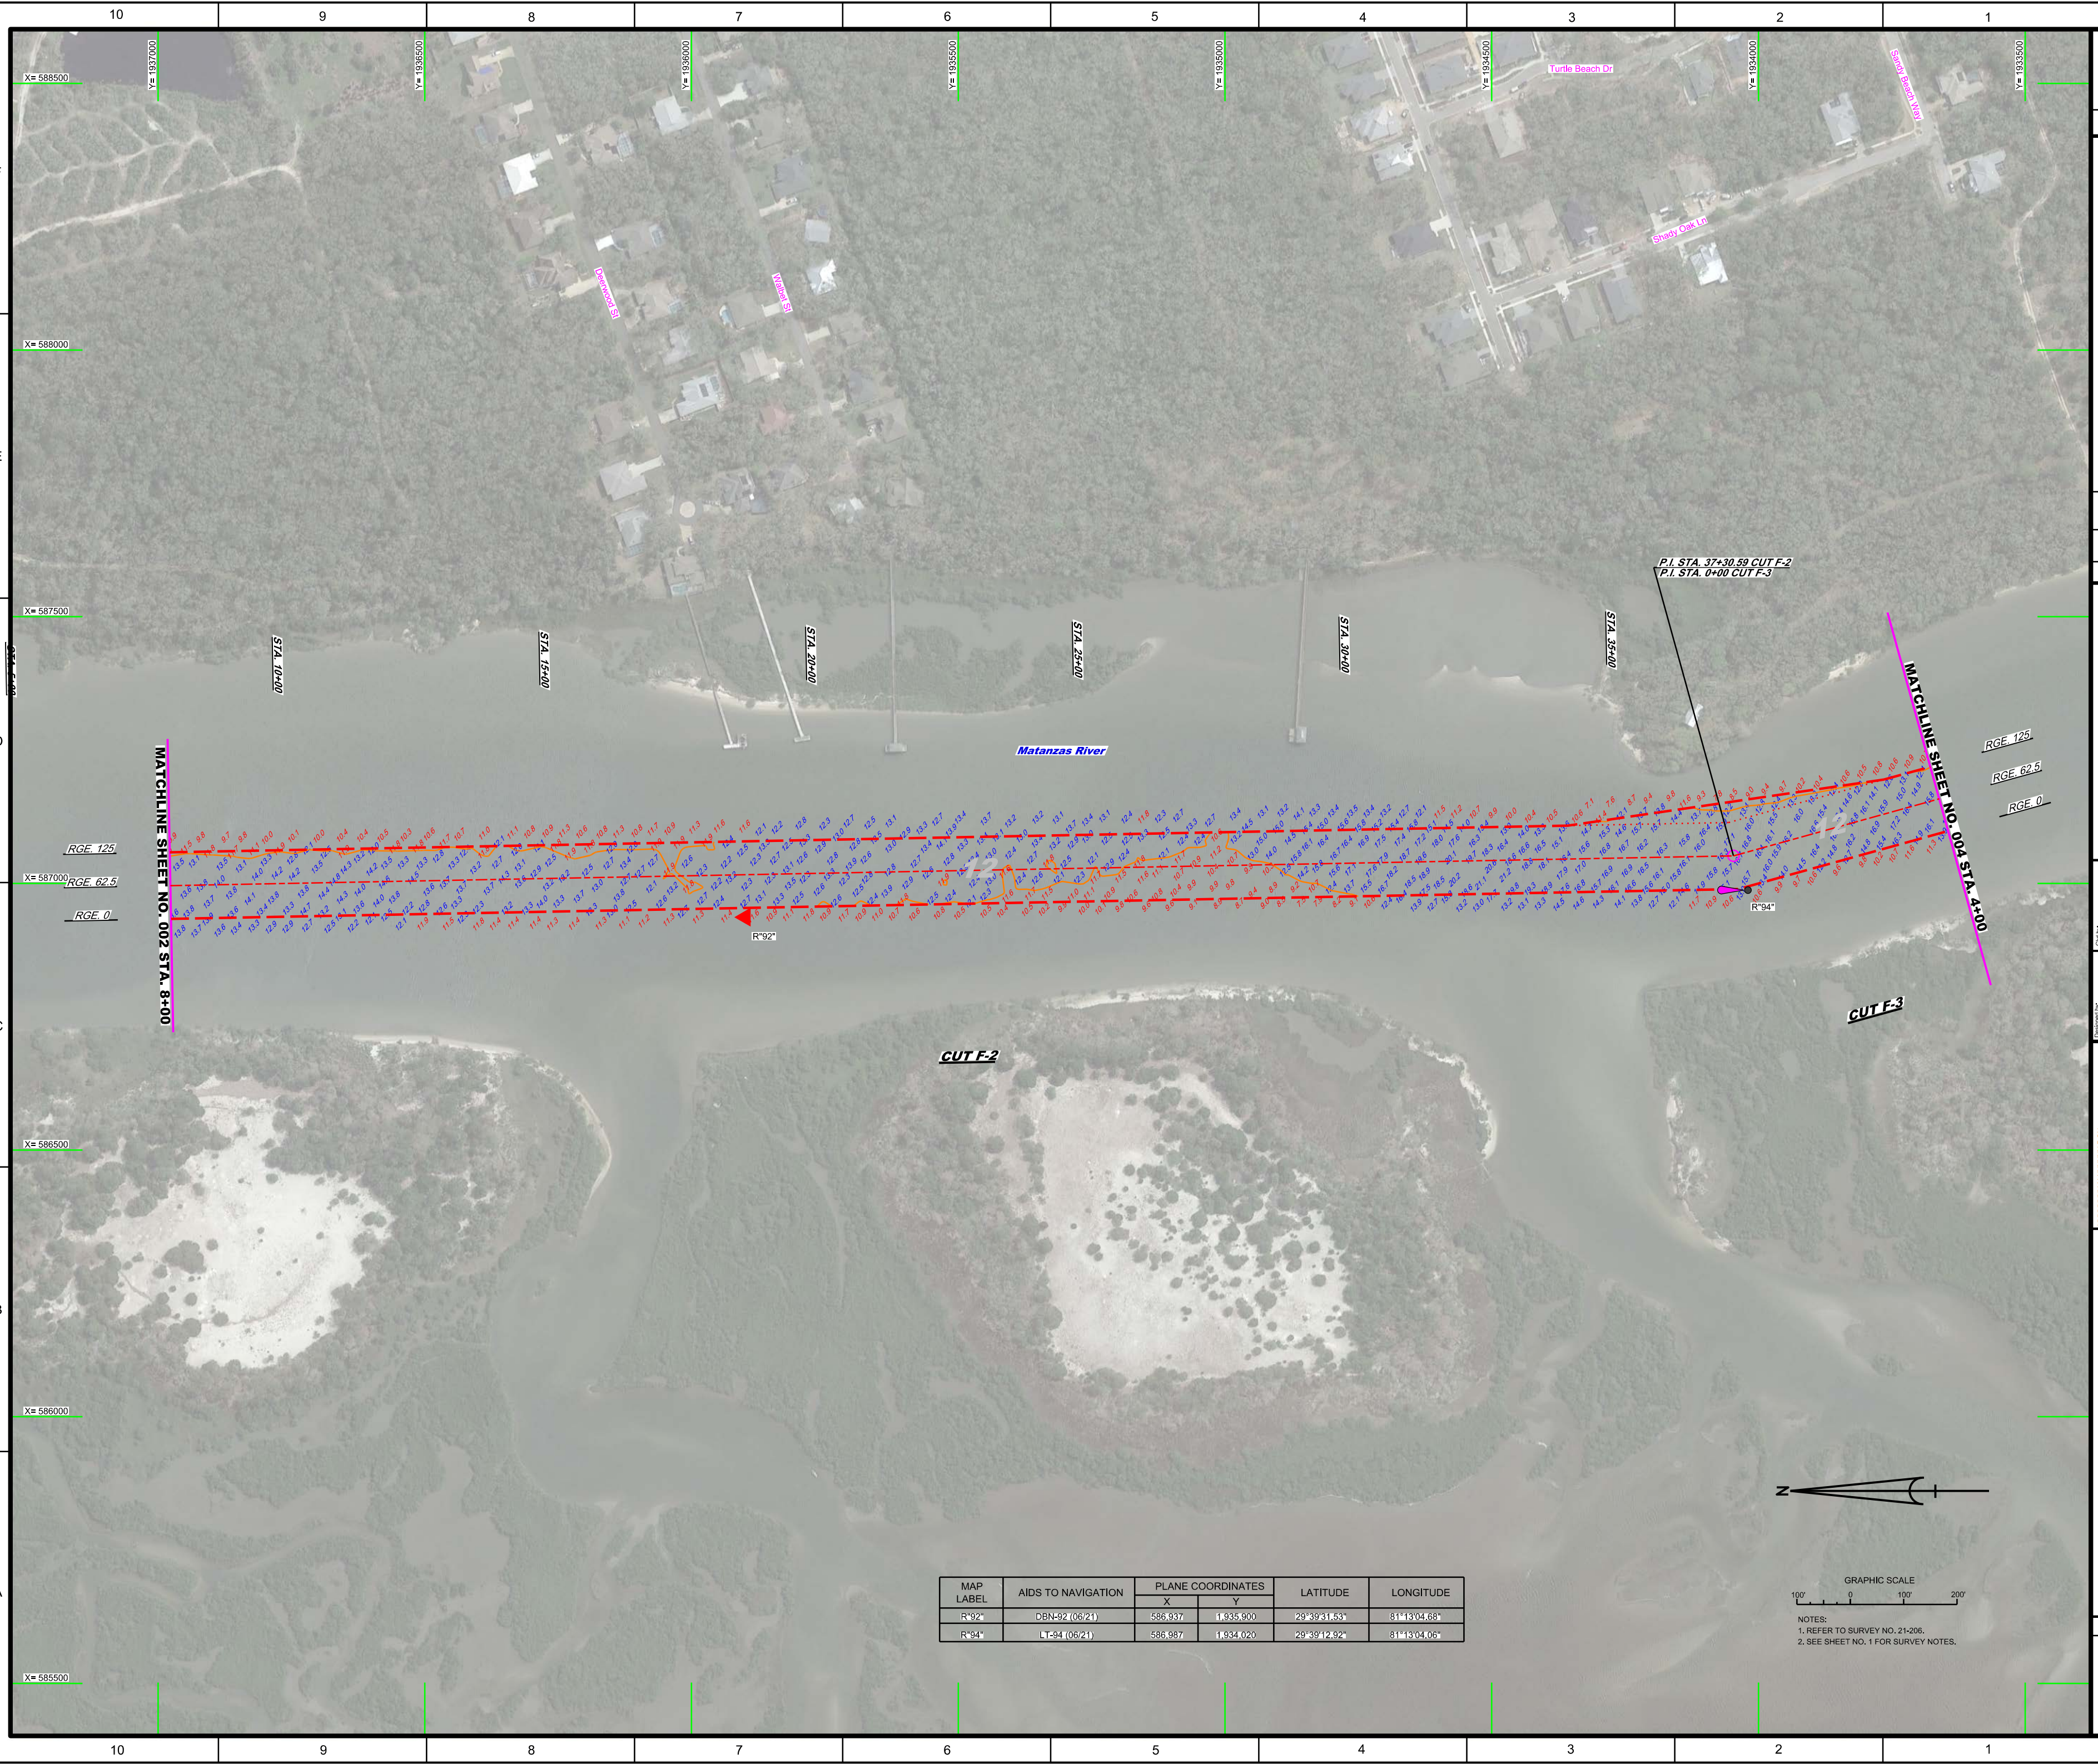

| MAP LABEL | AIDS TO NAVIGATION | PLANE COORDINATES |           | LATITUDE     | LONGITUDE    |
|-----------|--------------------|-------------------|-----------|--------------|--------------|
|           |                    | X                 | Y         |              |              |
| R*92*     | DBN-92 (06/21)     | 586.937           | 1.935.900 | 29°39'31.58" | 81°13'04.68" |
| R*94*     | LT-94 (06/21)      | 586.987           | 1.934.020 | 29°39'12.92" | 81°13'04.06" |

GRAPHIC SCALE

100' 0 100' 200'

NOTES:

1. REFER TO SURVEY NO. 21-206.
2. SEE SHEET NO. 1 FOR SURVEY NOTES.

INTRACOASTAL WATERWAY  
JACKSONVILLE TO MIAMI, FLORIDA  
FLAGLER COUNTY

**HYDROGRAPHIC EXAM SURVEY FY21**

**12-FOOT PROJECT**

STA. 8+00 CUT F-2 THRU STA. 4+00 CUT F-3

**PLAN**

Scale: AS SHOWN


---

Drawing no.

**3**

SHEET 03 OF 32



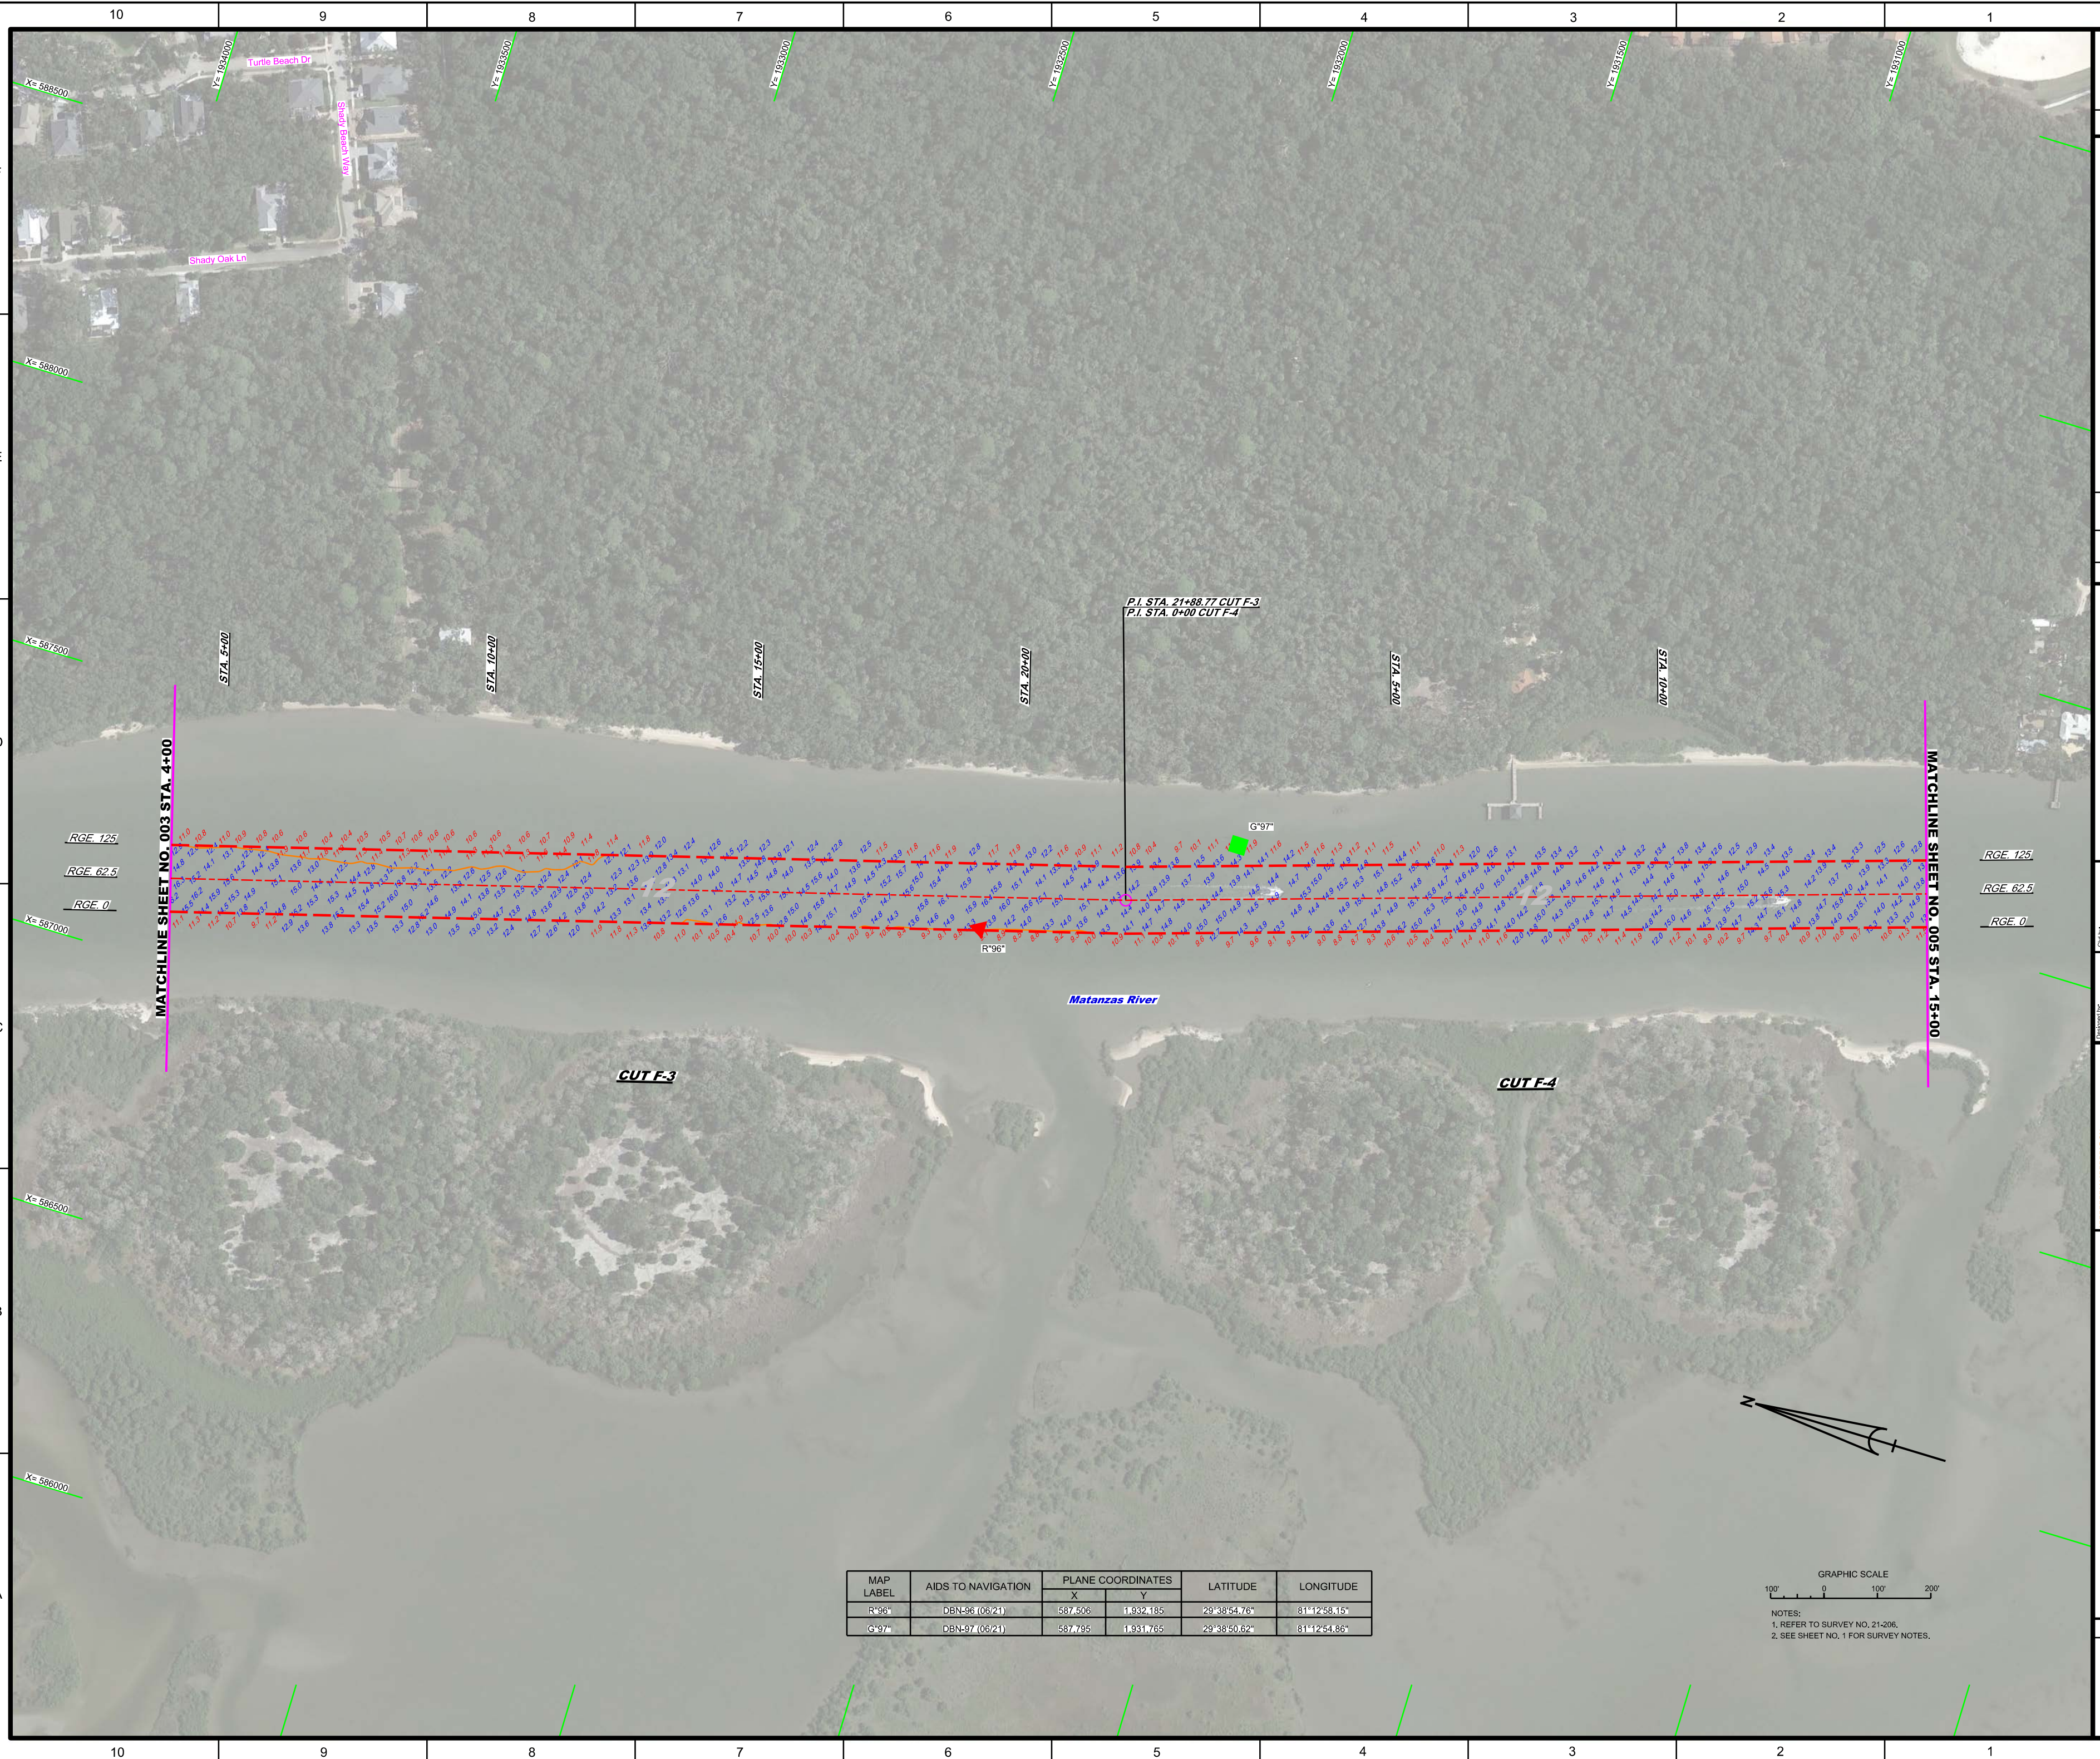

US Army Corps of Engineers

Jacksonville District

SAFETY ON THIS JOB  
DEPENDS ON YOU

21-08-A-G-0212.DGN

WSPM

WSPM

21-08-A-G-0212.DGN

WSPM

WSPM

21-08-A-G-0212.DGN

<



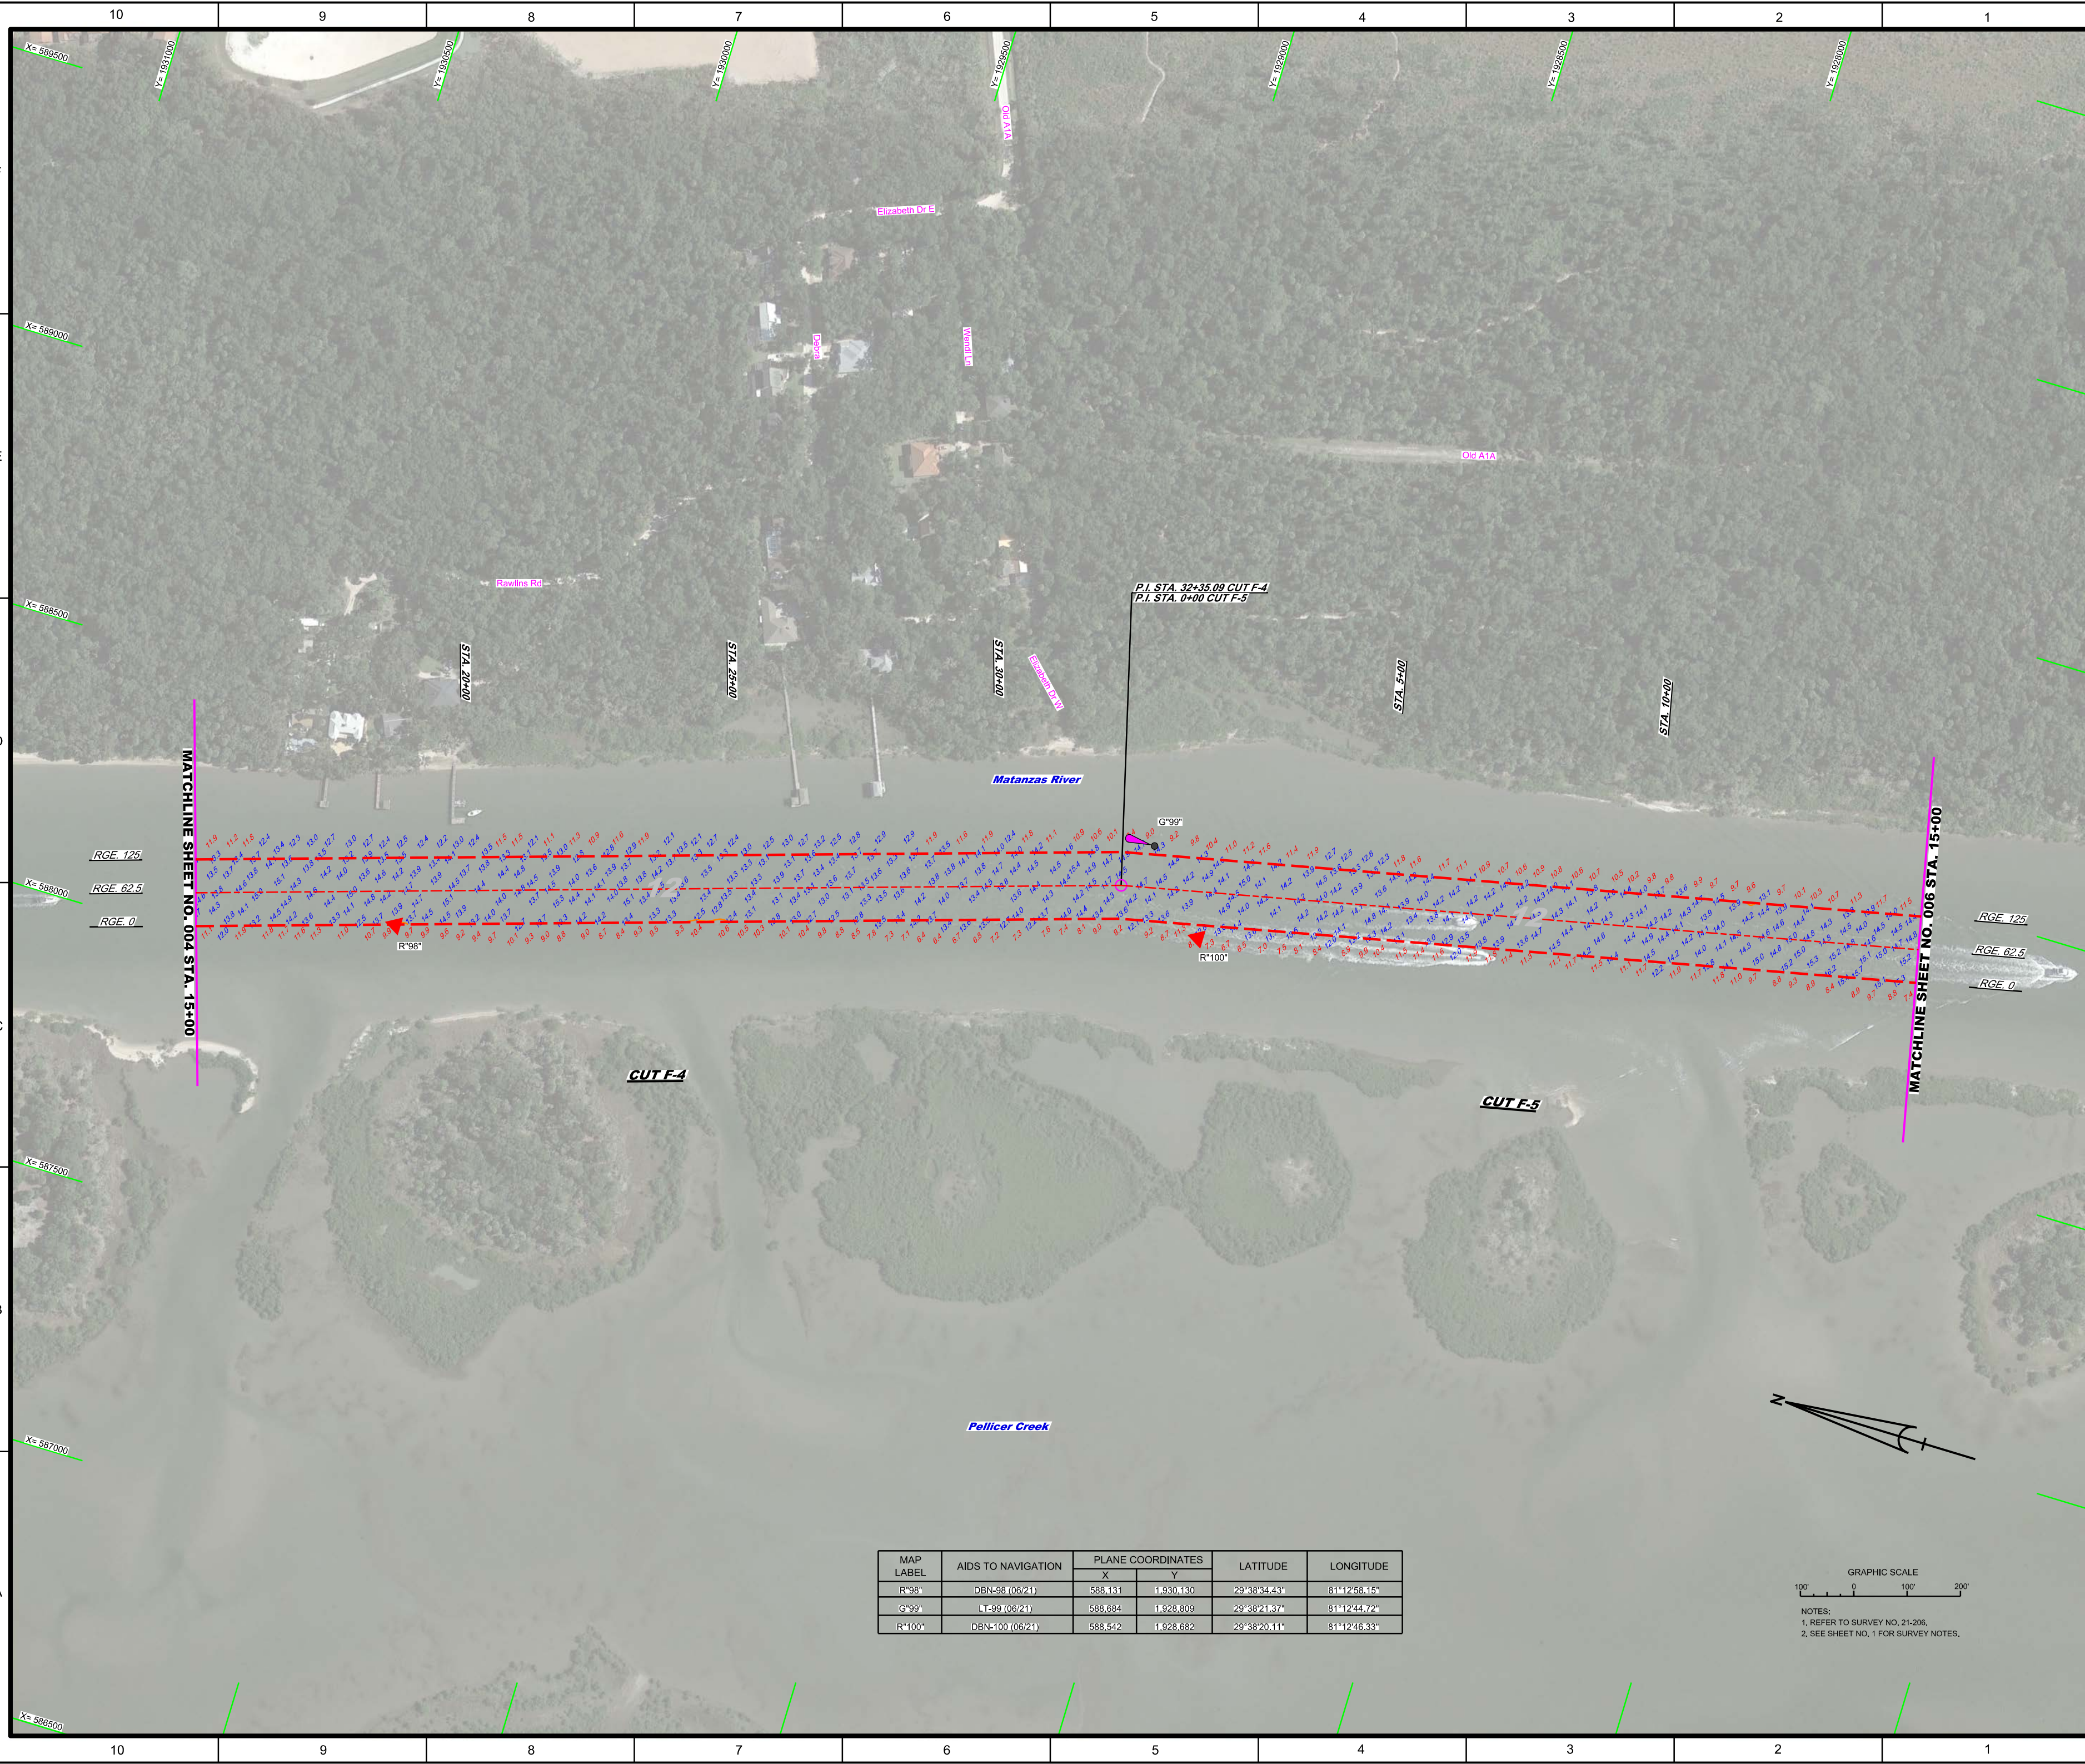

| MAP LABEL | AIDS TO NAVIGATION | PLANE COORDINATES |           | LATITUDE     | LONGITUDE    |
|-----------|--------------------|-------------------|-----------|--------------|--------------|
|           |                    | X                 | Y         |              |              |
| R*98*     | DBN-98(06/21)      | 588.131           | 1,930.130 | 29°38'34.43" | 81°12'58.15" |
| G*99*     | LT-99(06/21)       | 588.684           | 1,928.809 | 29°38'21.37" | 81°12'44.72" |
| R*100*    | DBN-100(06/21)     | 588.542           | 1,928.682 | 29°38'20.11" | 81°12'46.33" |

GRAPHIC SCALE

100' 0 100' 200'

NOTES:

1. REFER TO SURVEY NO. 21-206.
2. SEE SHEET NO. 1 FOR SURVEY NOTES.

INTRACOASTAL WATERWAY  
JACKSONVILLE TO MIAMI, FLORIDA  
FLAGLER COUNTY

**HYDROGRAPHIC EXAM SURVEY FY21**

**12-FOOT PROJECT**

STA. 15+00 CUT F-4 THRU STA. 15+00 CUT F-5

**PLAN**


Scale: AS SHOWN

Drawing no.


**5**

SHEET 05 OF 32

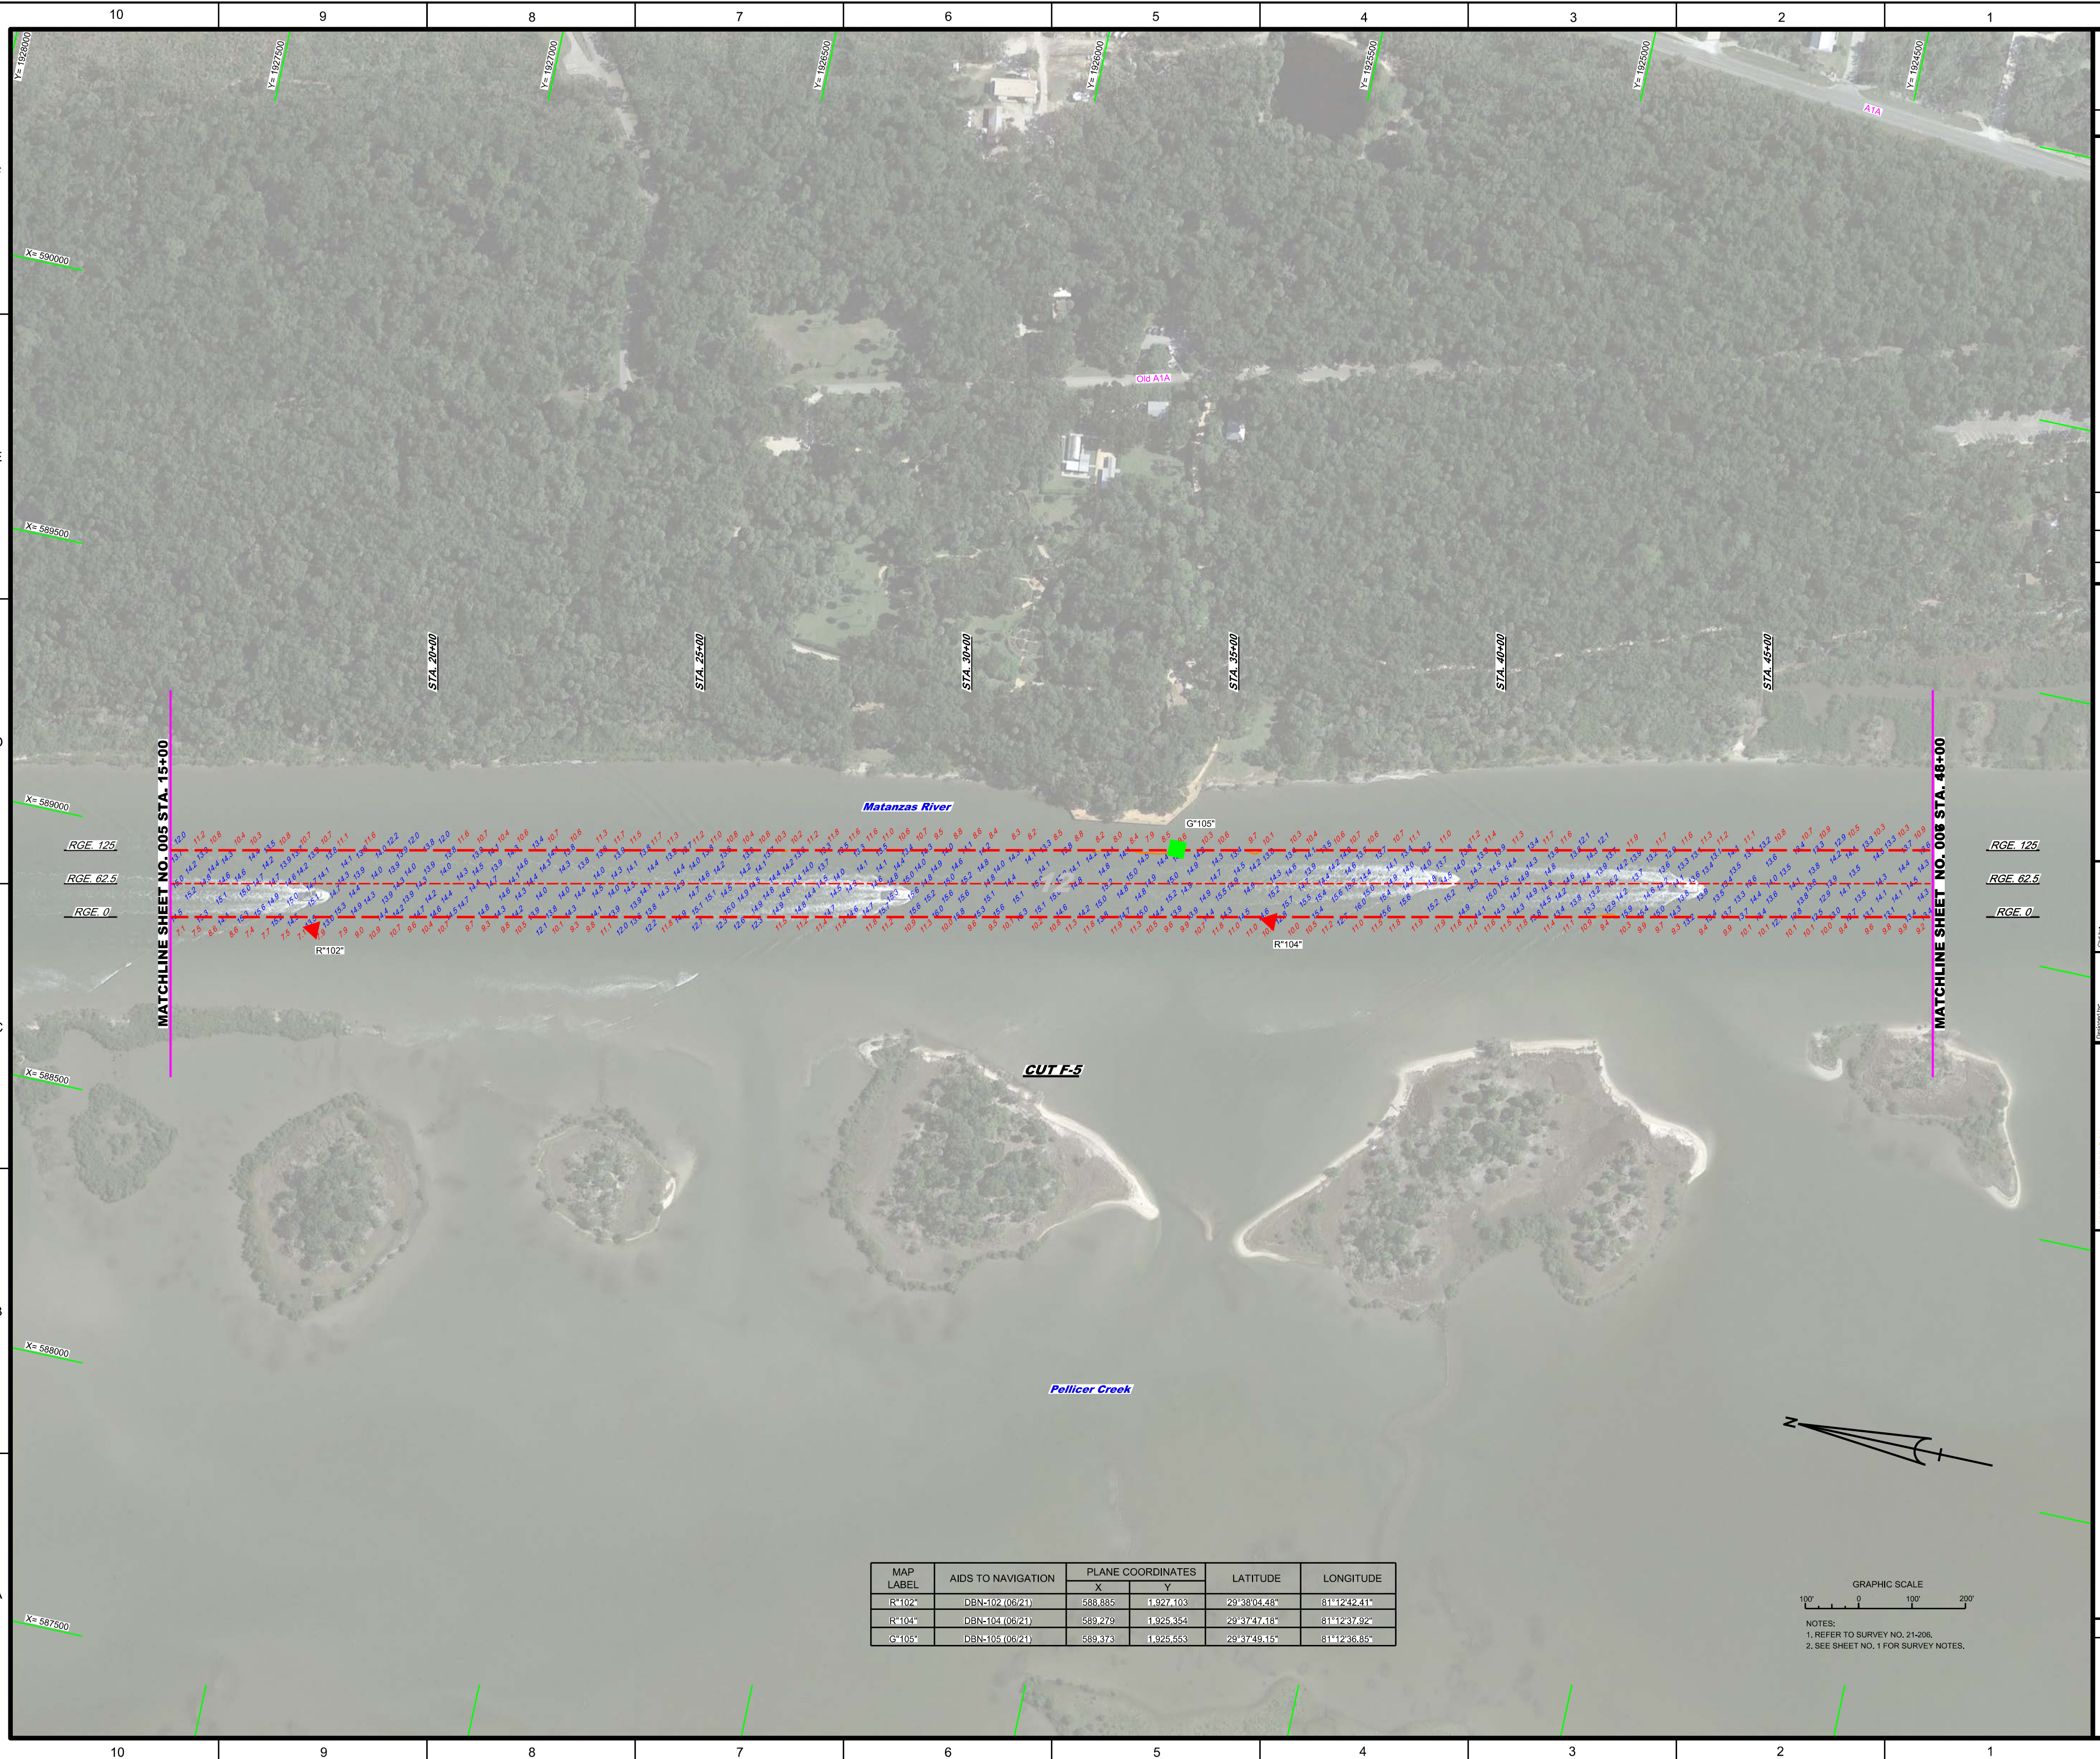

[illegible]




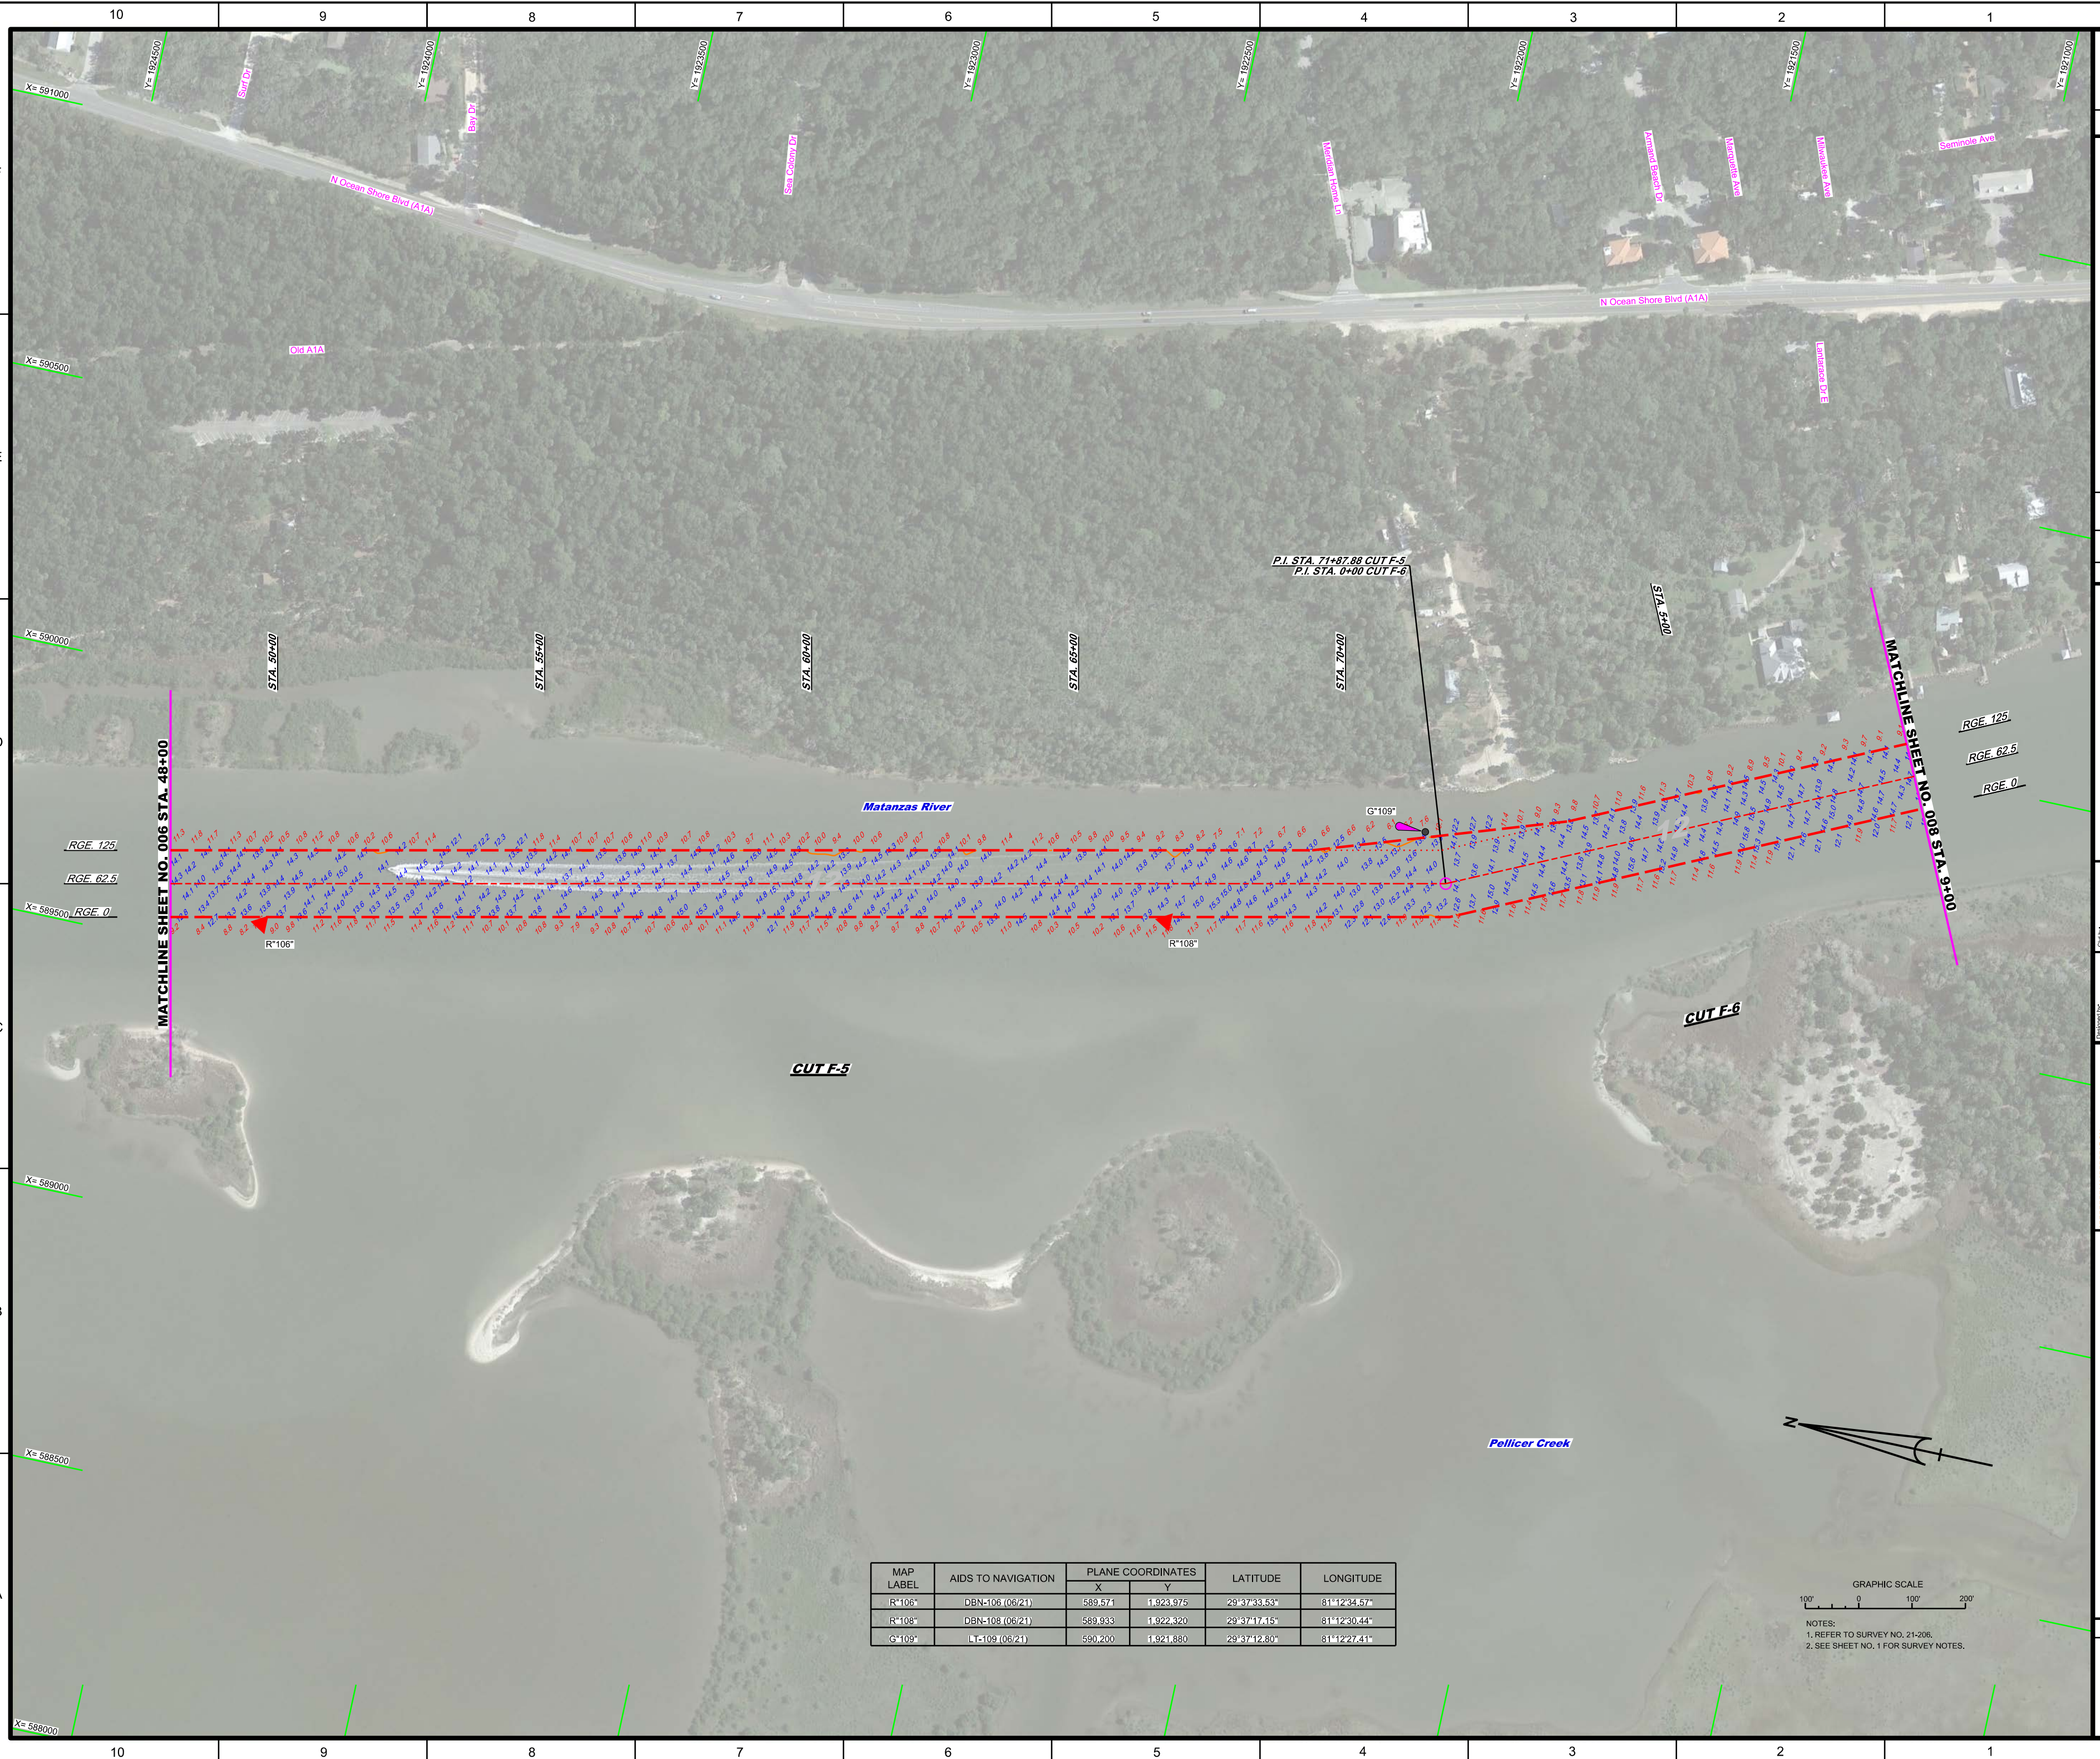

| MAP LABEL | AIDS TO NAVIGATION | PLANE COORDINATES |           | LATITUDE      | LONGITUDE     |
|-----------|--------------------|-------------------|-----------|---------------|---------------|
|           |                    | X                 | Y         |               |               |
| R*106*    | DBN-106 (06/21)    | 589.571           | 1,923.975 | 29°37'33.53"N | 81°12'34.57"W |
| R*108*    | DBN-108 (06/21)    | 588.933           | 1,922.320 | 29°37'17.15"N | 81°12'30.44"W |
| G*109*    | LT-109 (06/21)     | 590.200           | 1,921.880 | 29°37'12.80"N | 81°12'27.41"W |

[illegible]

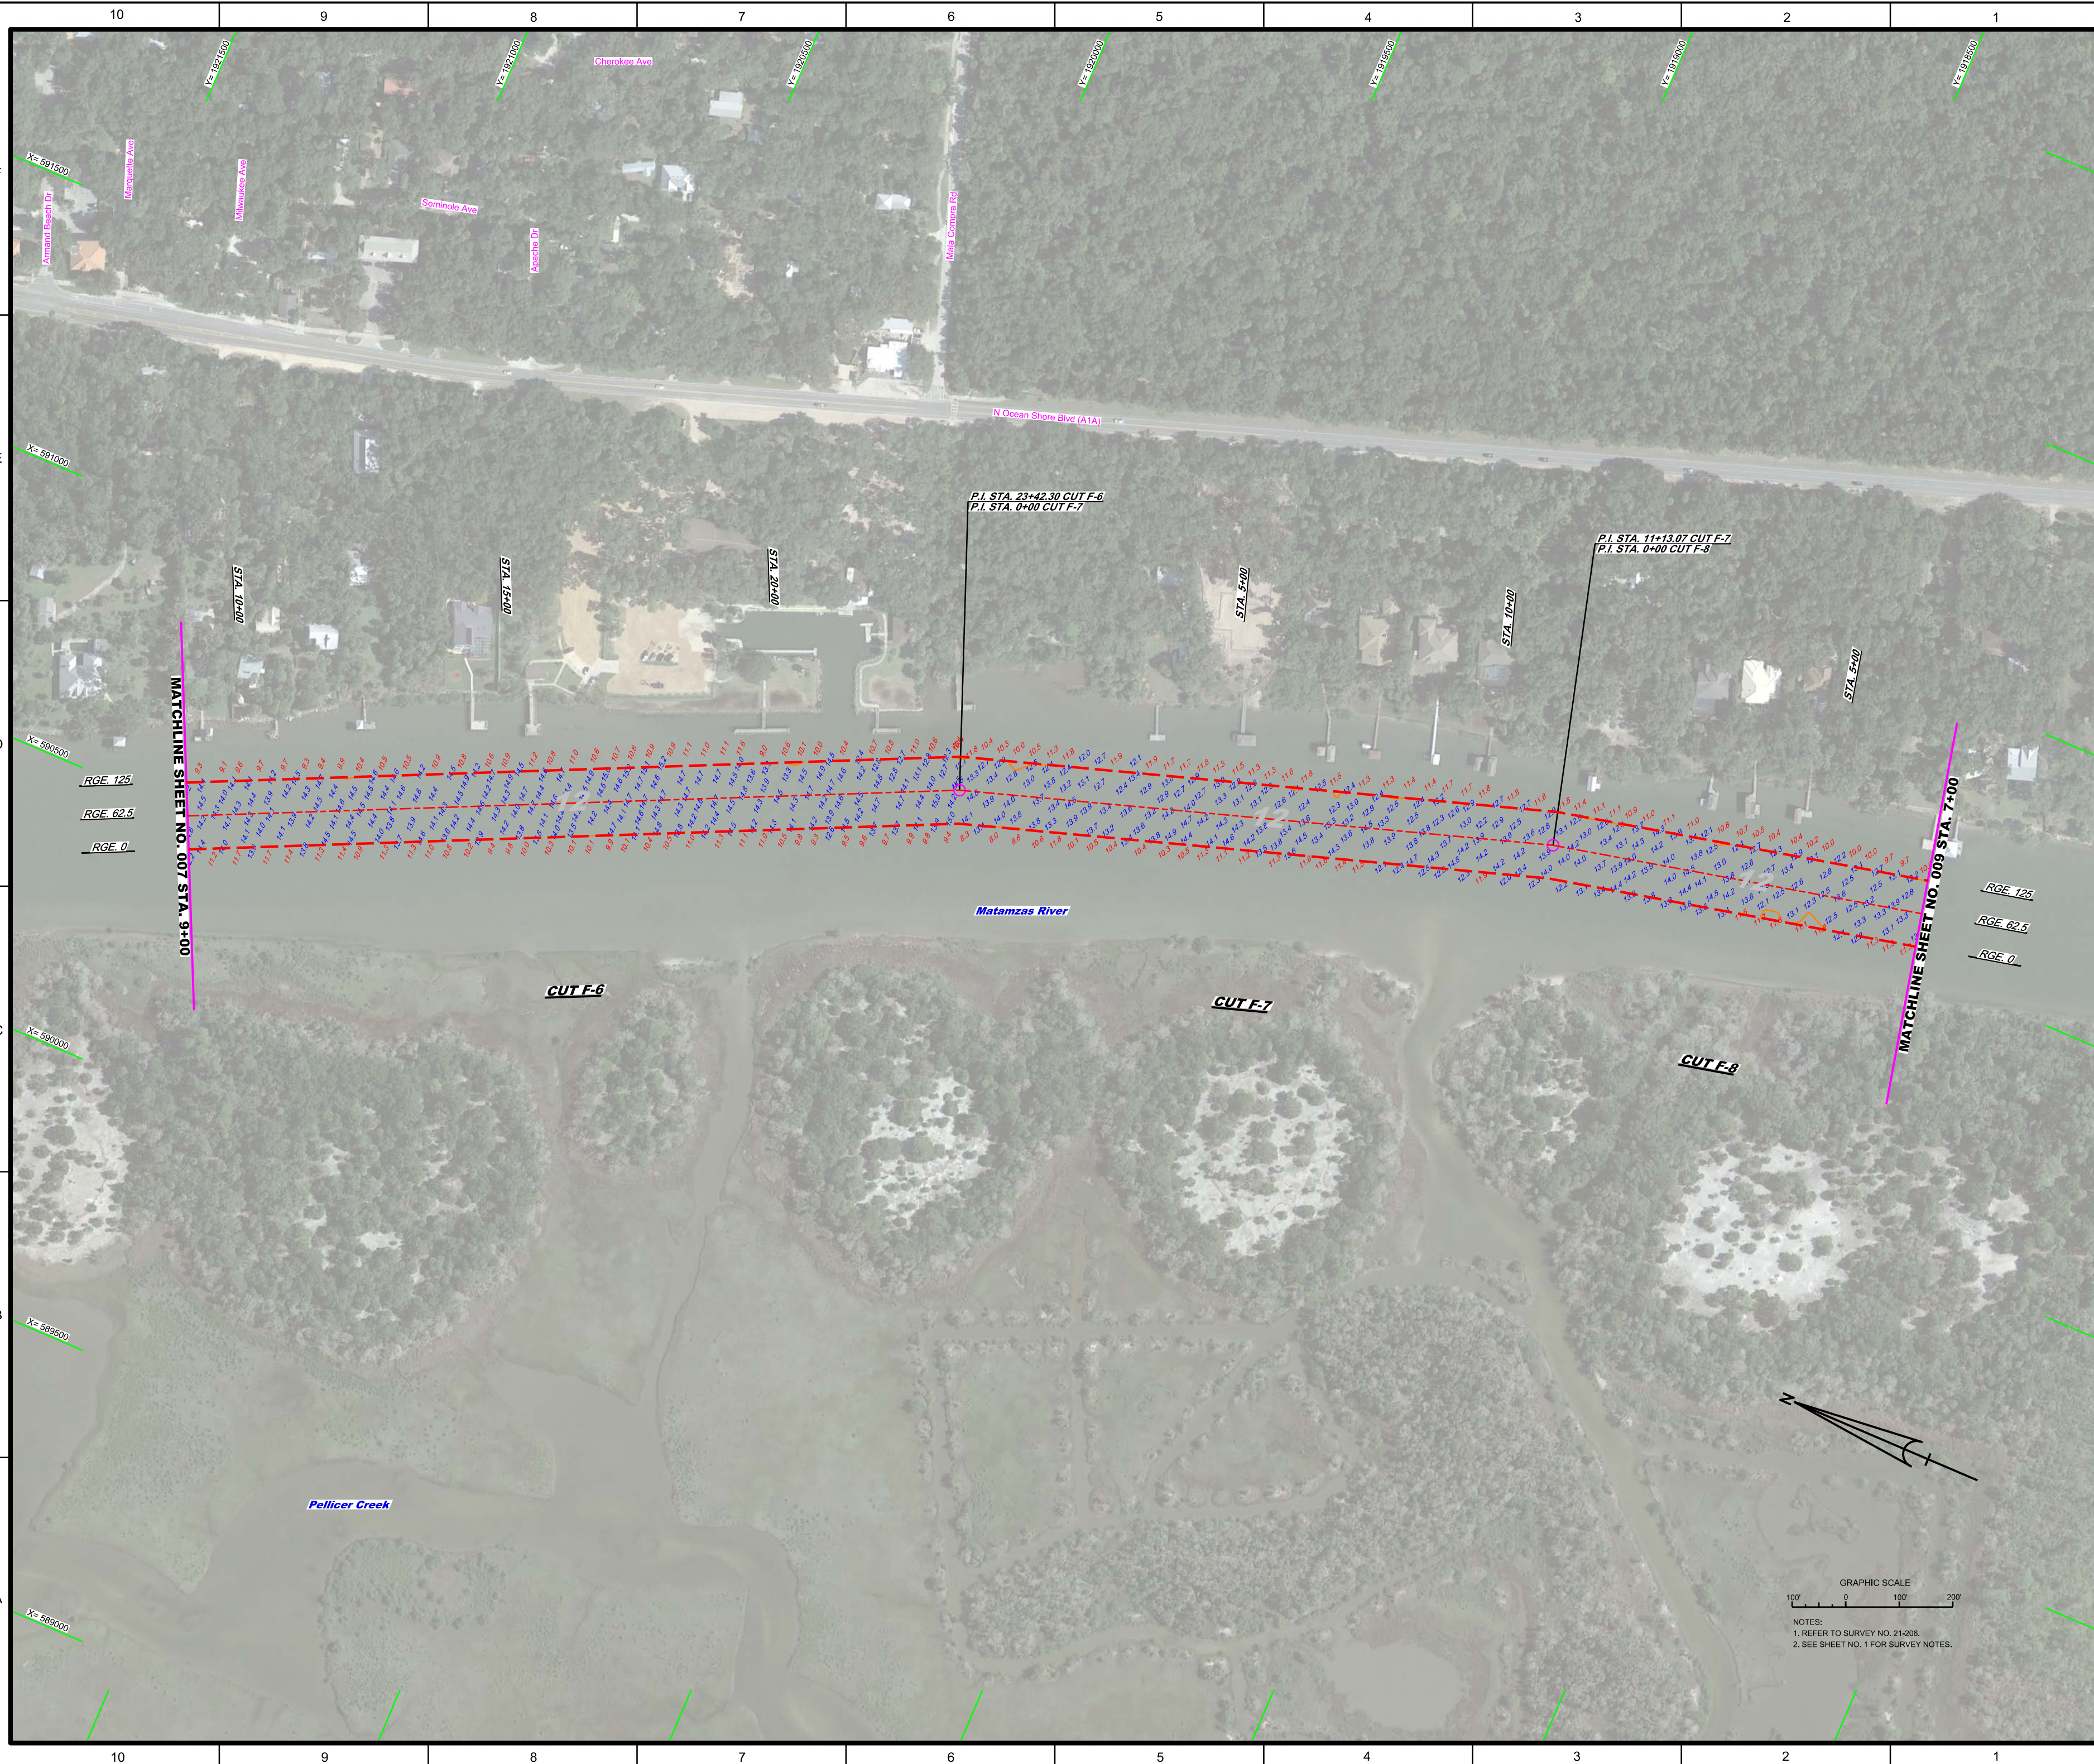

[illegible]















[illegible][illegible]

INTRACOASTAL WATERWAY  
JACKSONVILLE TO MIAMI, FLORIDA  
FLAGLER COUNTY

**HYDROGRAPHIC EXAM SURVEY FY21**  
**12-FOOT PROJECT**

STA. 1+00 CUT F-14 THRU STA. 18+00 CUT F-15

**PLAN**

Scale: AS SHOWN

Drawing no.

**12**

SHEET 12 OF 32

