


EXISTING FIRST FLOOR PLAN  
SCALE 3/16"=1'-0"

EXHIBIT B-1


Renee and Joe Wise  
640 Farragut Avenue  
Haddonfield, NJ 08033

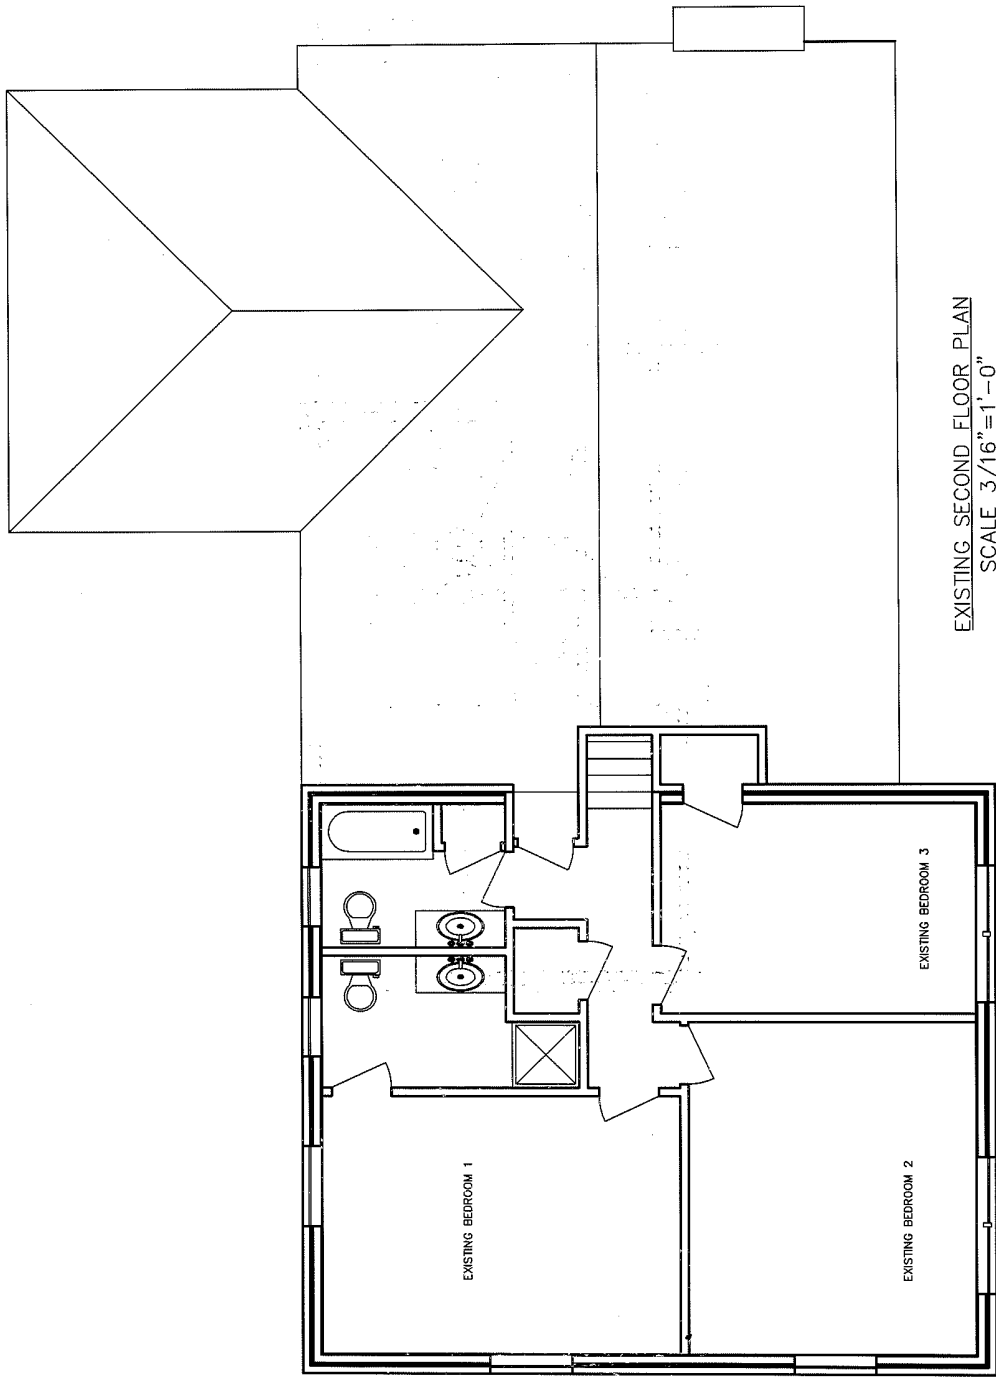

EXISTING SECOND FLOOR PLAN  
SCALE 3/16"=1'-0"


EXHIBIT B-2

Renee and Joe Wise  
640 Farragut Avenue  
Haddonfield, NJ 08033

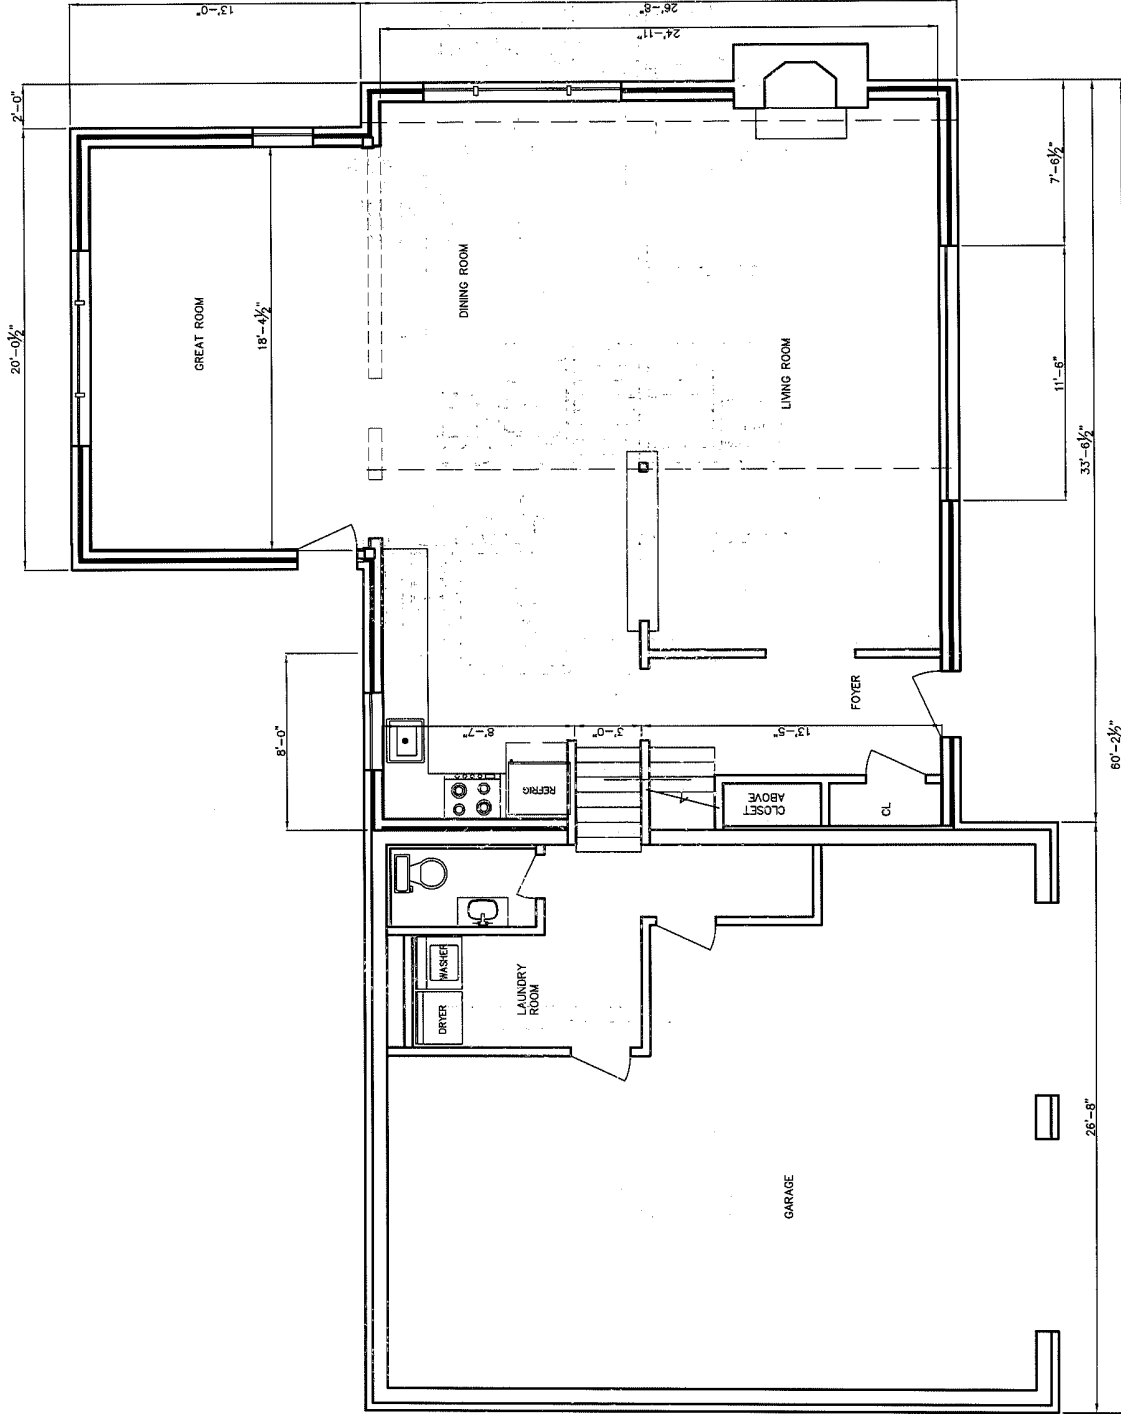


PROPOSED FIRST FLOOR PLAN  
 SCALE 3/16" = 1'-0"

EXHIBIT B-3  
 Renee and Joe Wise  
 640 Farragut Avenue  
 Haddonfield, NJ 08033

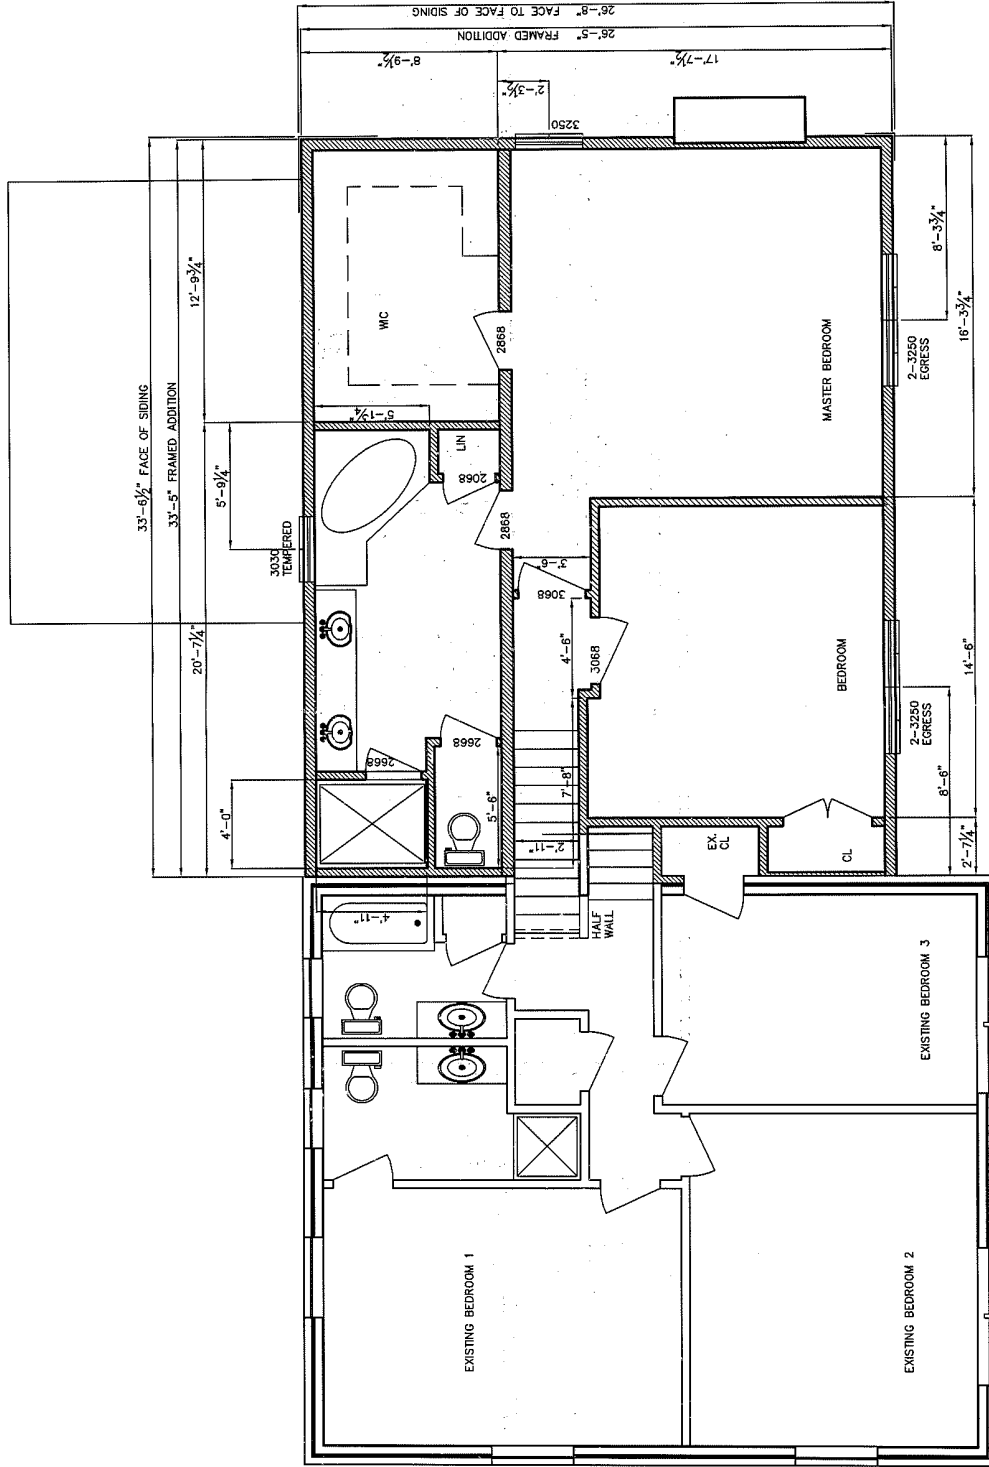


PROPOSED SECOND FLOOR PLAN  
SCALE 3/16" = 1'-0"


EXHIBIT B-4  
Renee and Joe Wise  
640 Farragut Avenue  
Haddonfield, NJ 08033

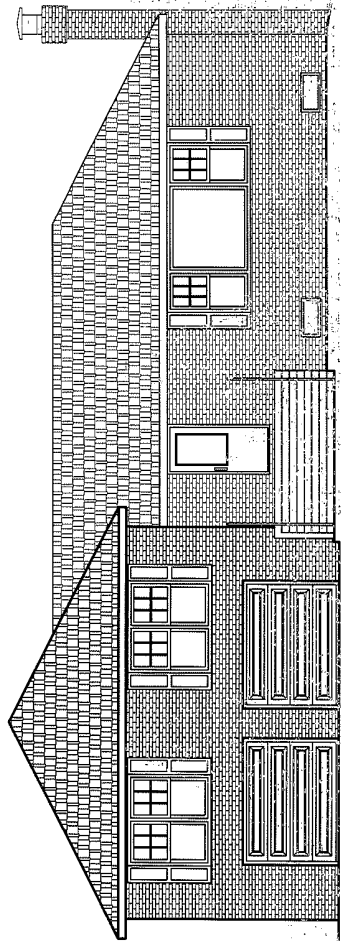


FRONT ELEVATION

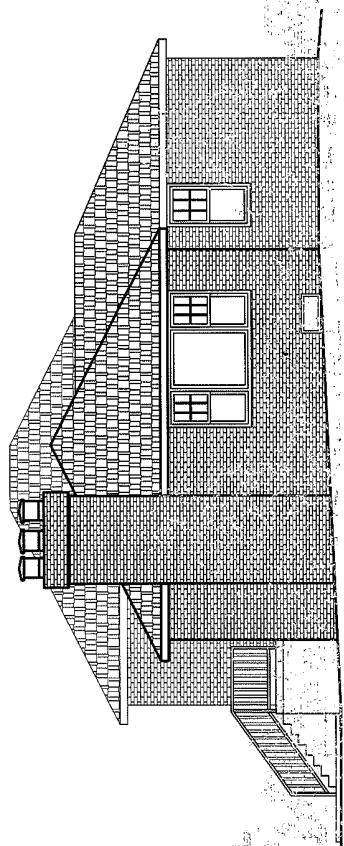

RIGHT ELEVATION

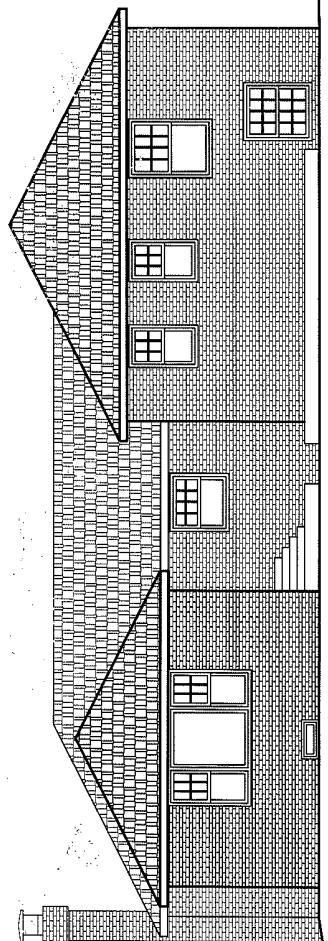


REAR ELEVATION

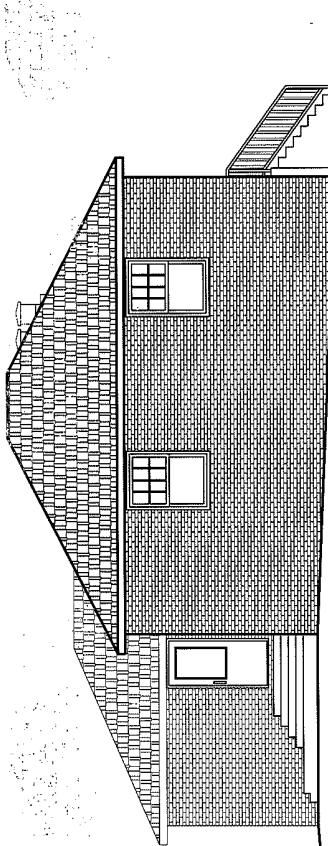


LEFT ELEVATION

EXISTING ELEVATIONS  
SCALE 1/8" = 1'-0"


EXHIBIT C-1  
Renee and Joe Wise  
640 Farragut Avenue  
Haddonfield, NJ 08033

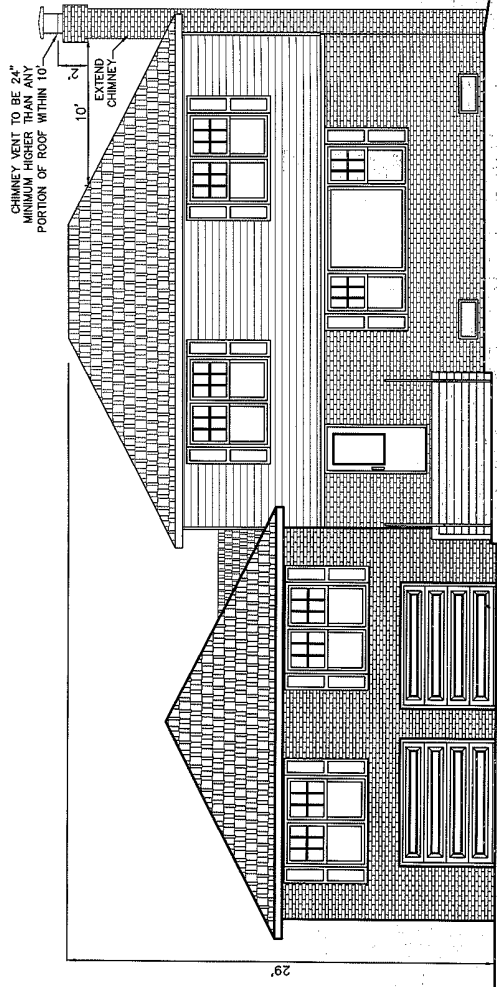


FRONT ELEVATION

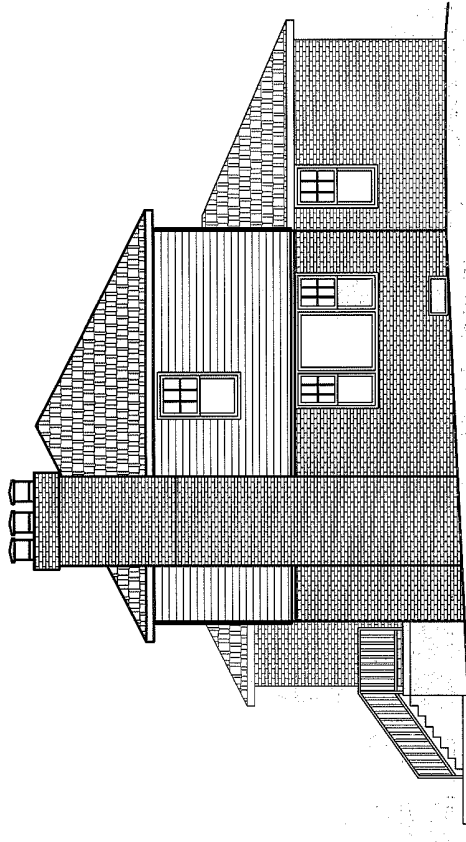

RIGHT ELEVATION

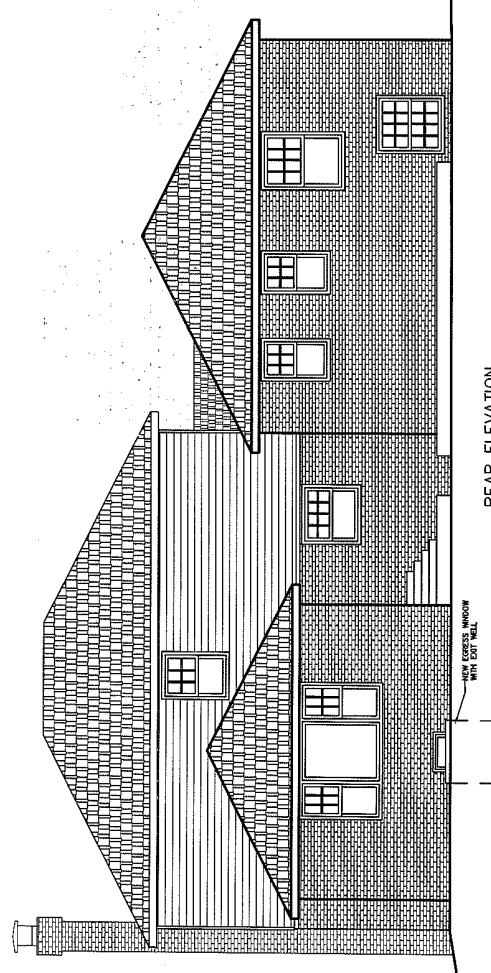

REAR ELEVATION

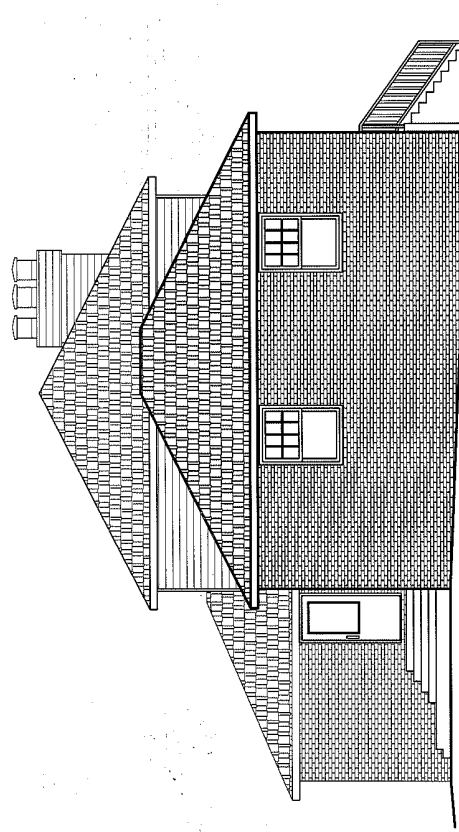

LEFT ELEVATION

PROPOSED ELEVATIONS  
SCALE 1/8" = 1'-0"

EXHIBIT C-2  
Renee and Joe Wise  
640 Farragut Avenue  
Haddonfield, NJ 08033