





## Appendix C

---


Matchline 1

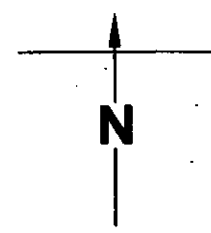


Scale : 1" = 300'

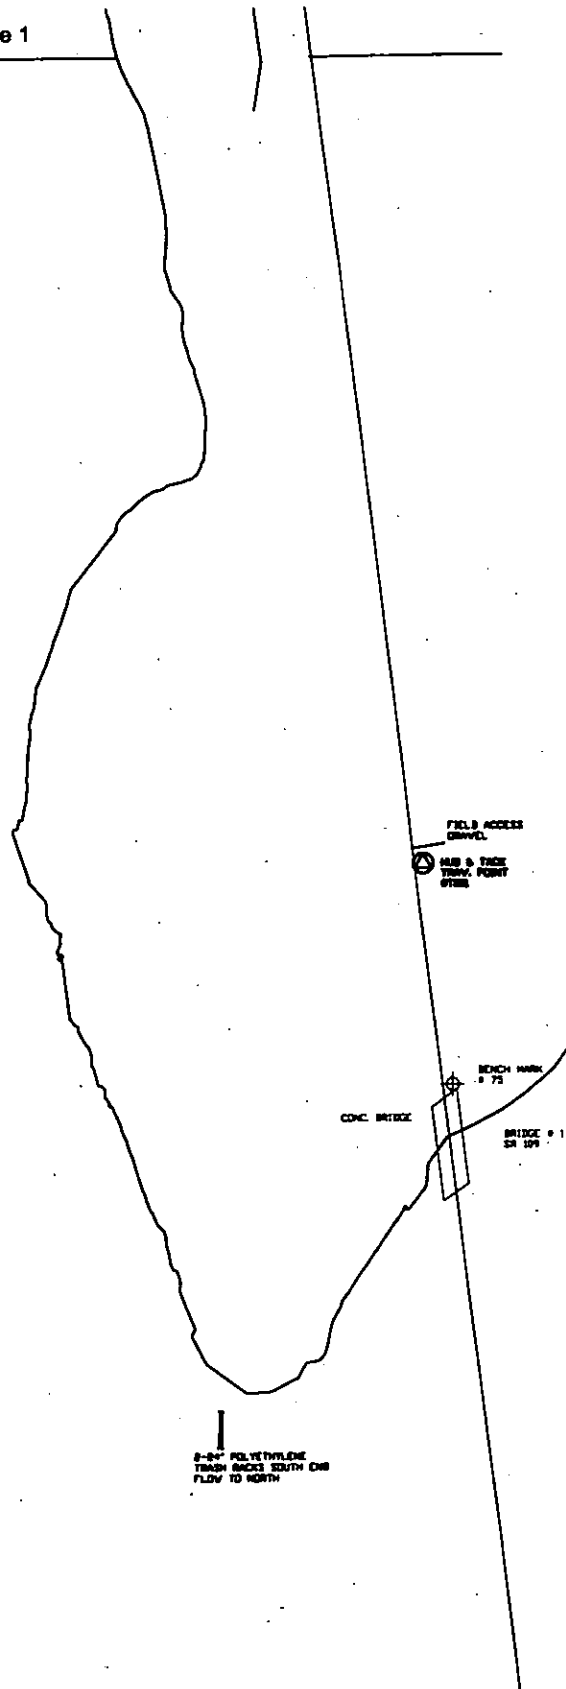



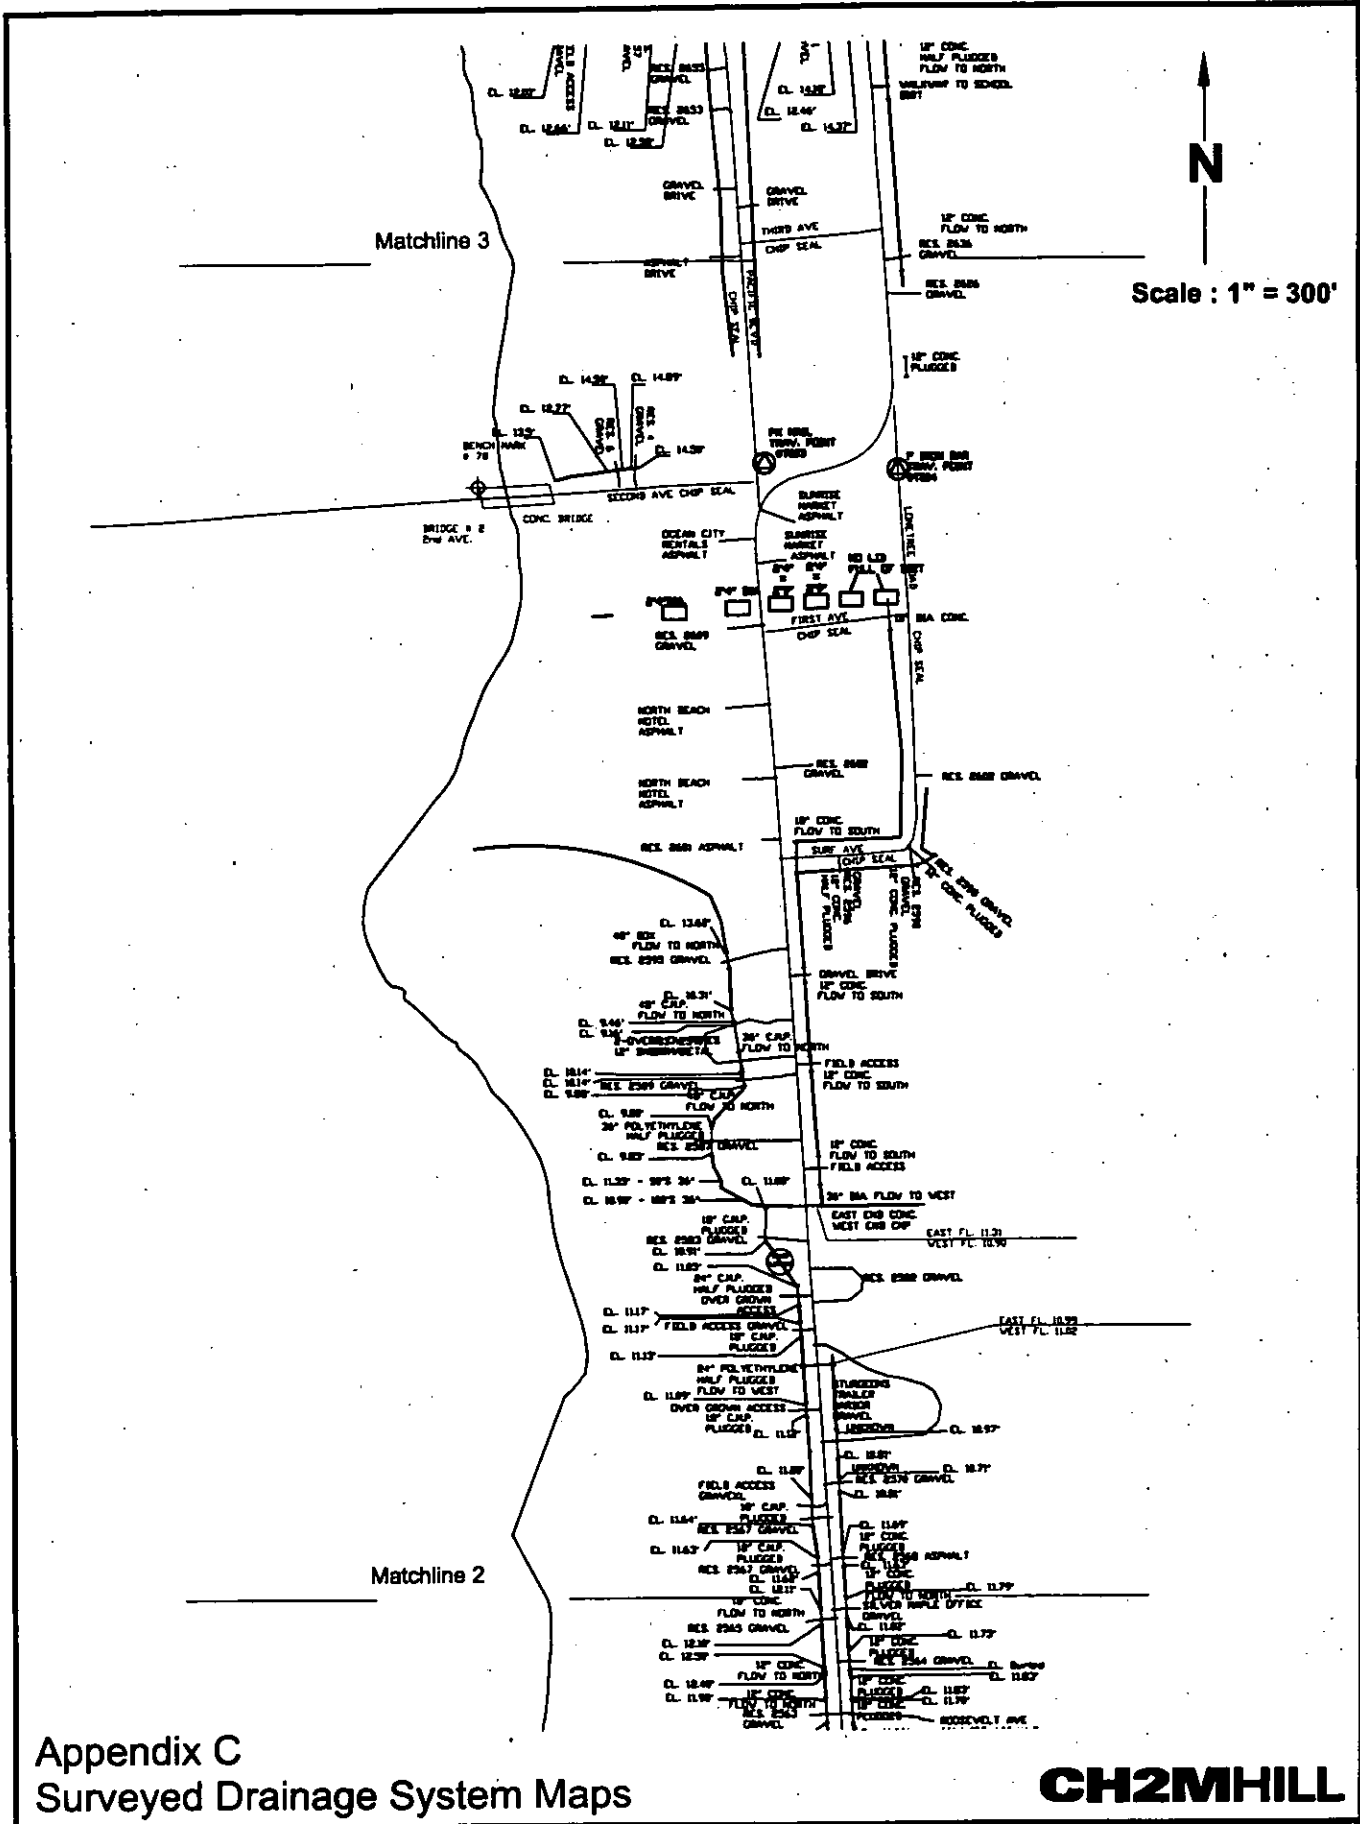

Appendix C  
 Surveyed Drainage System Maps

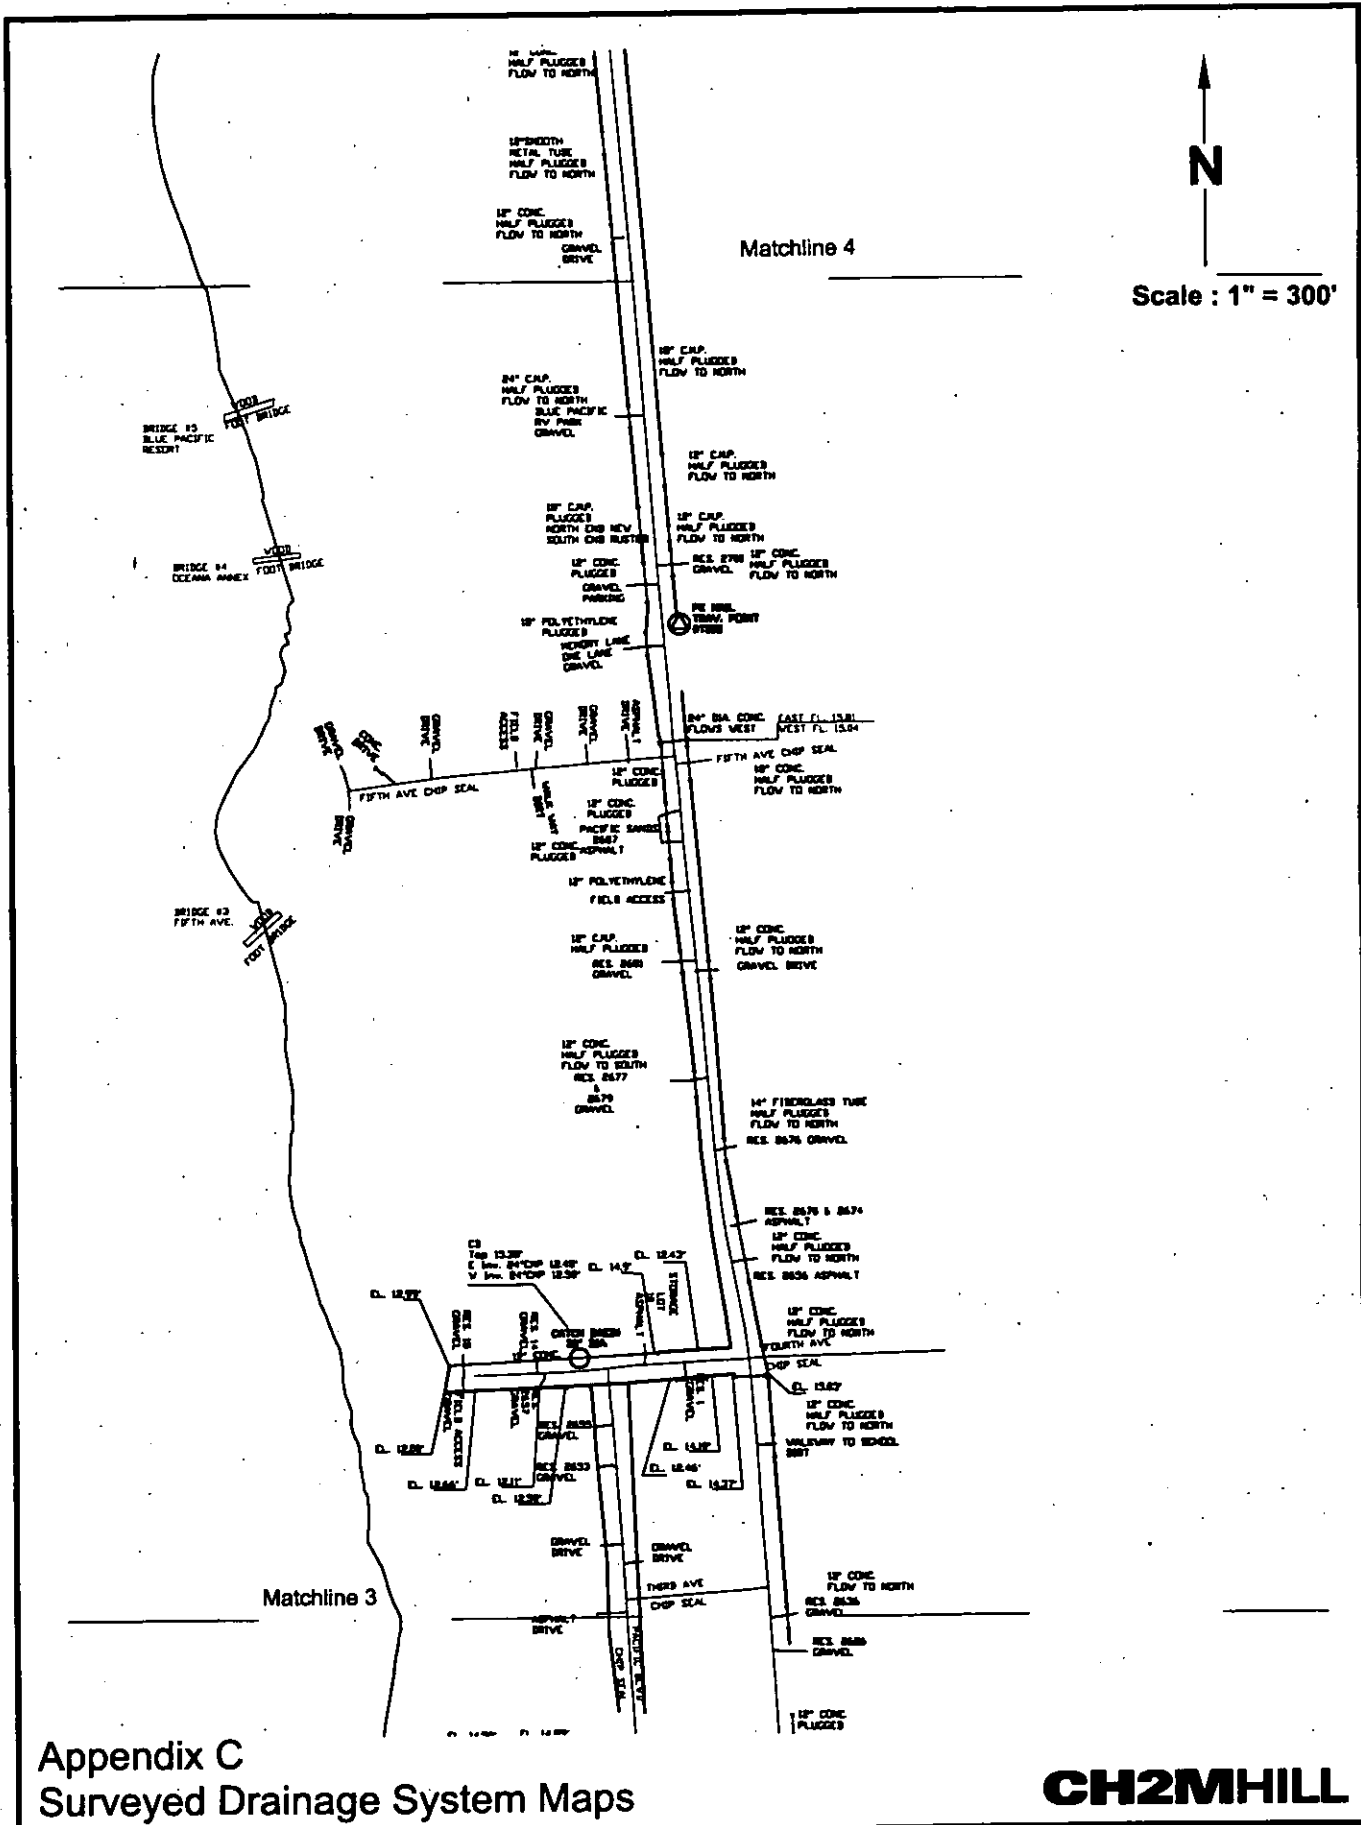


Scale : 1" = 300'

Matchline 4

Matchline 3

Appendix C  
 Surveyed Drainage System Maps



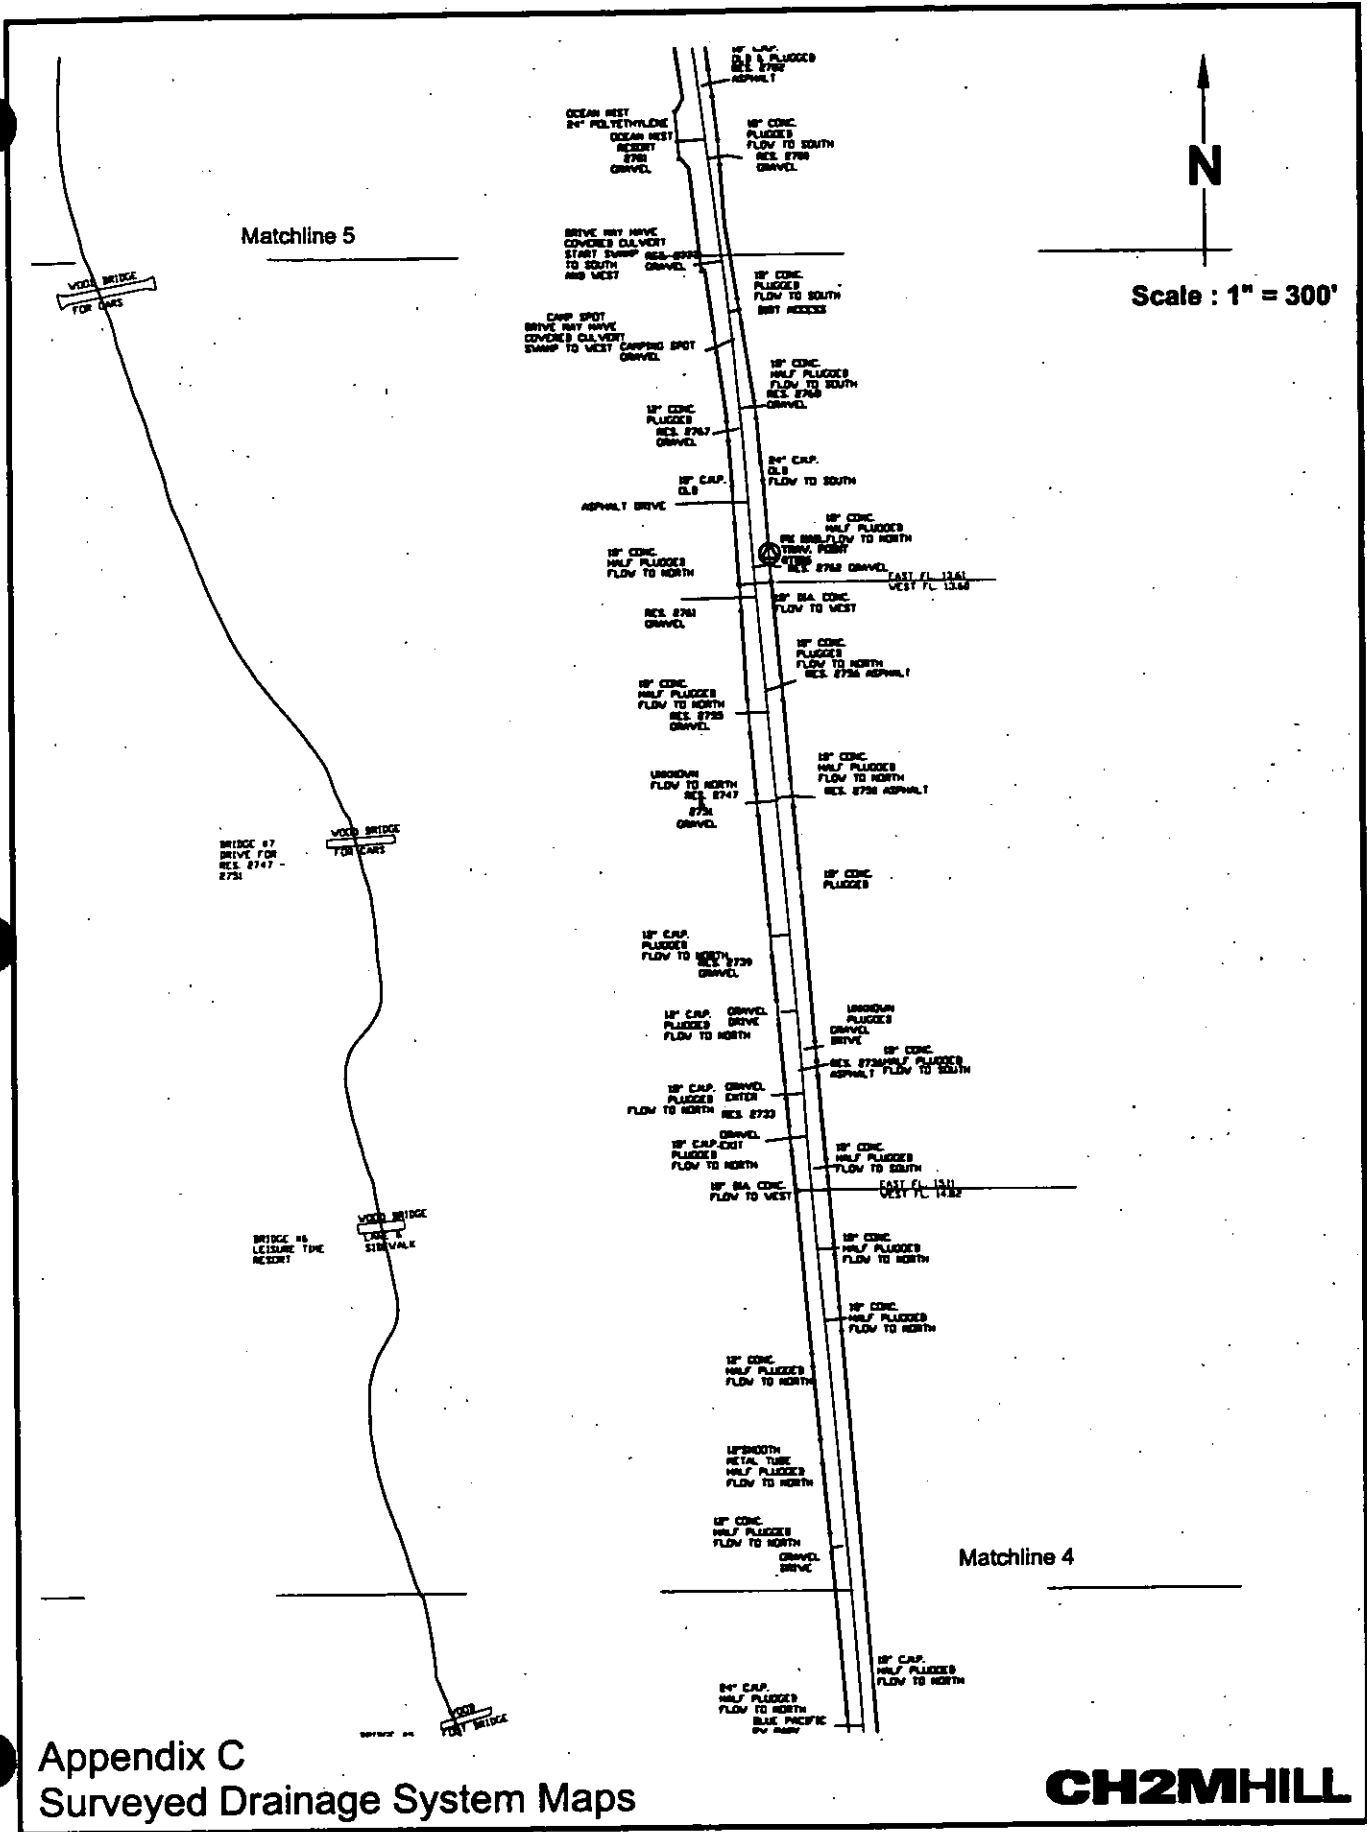

Scale : 1" = 300'

Matchline 5


Matchline 4



Scale : 1" = 300'

Matchline 6

Matchline 5

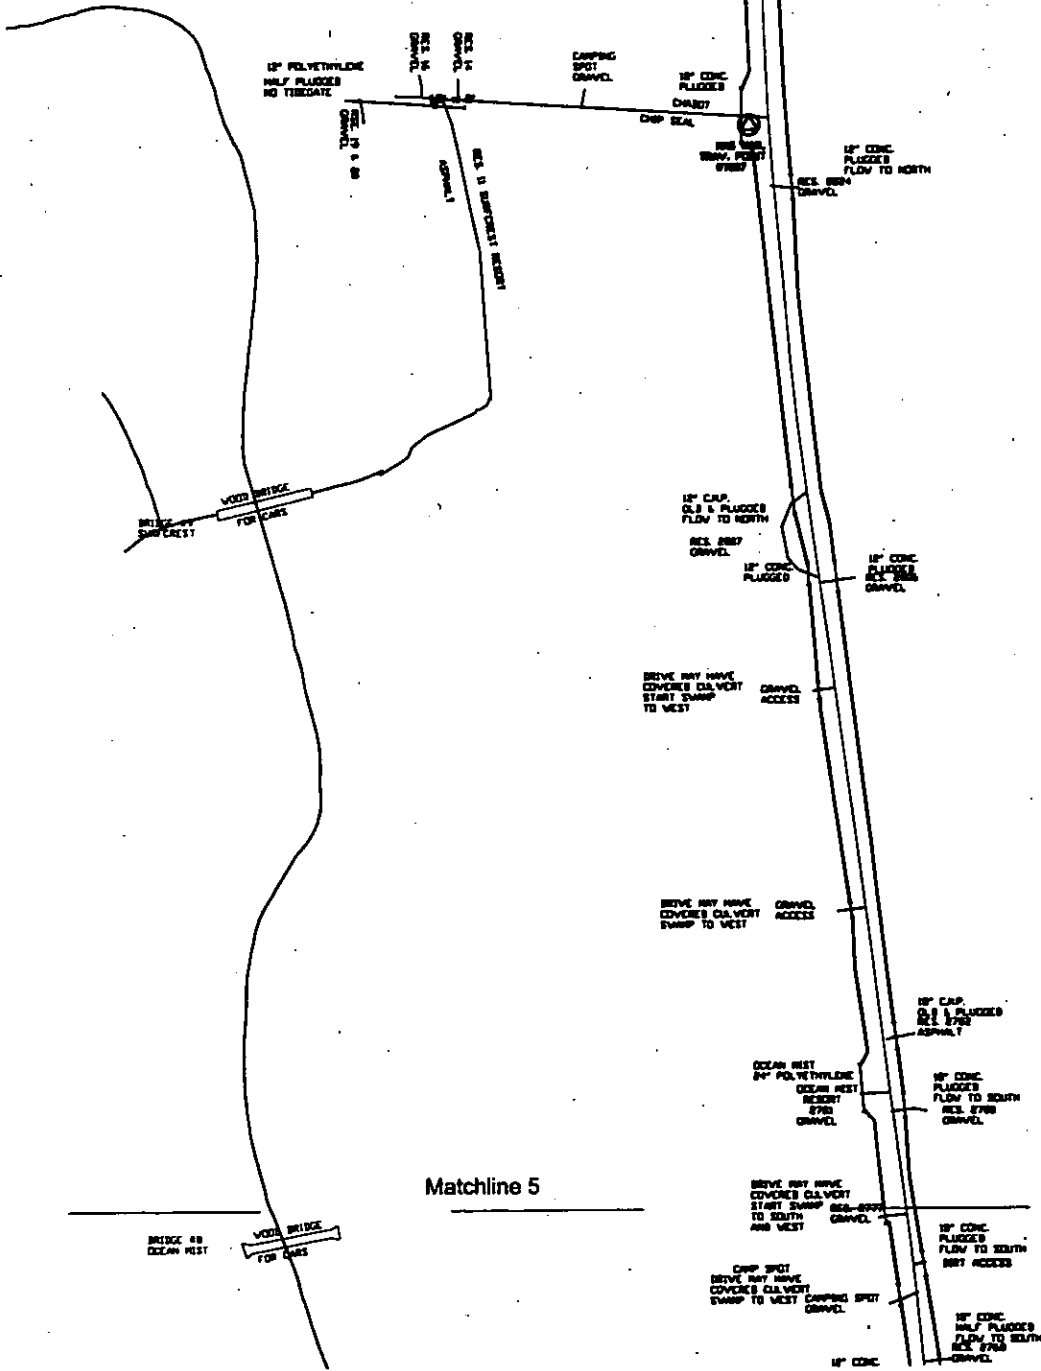

Appendix C  
Surveyed Drainage System Maps


**CH2MHILL**





Scale : 1" = 300'

Matchline 7

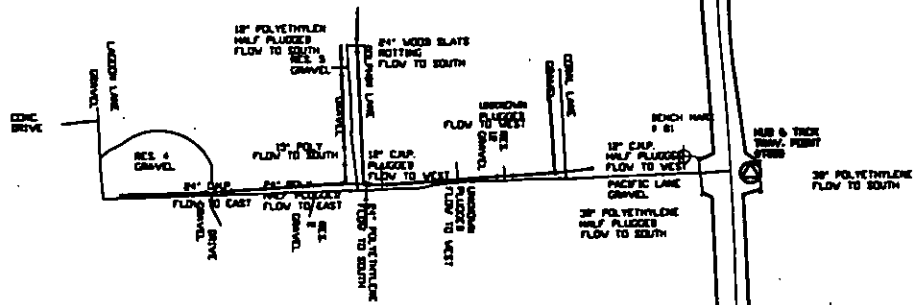

Matchline 6

48" CONCRETE  
FLOW TO WEST  
EAST FL. 10.20  
WEST FL. 10.25










Scale : 1" = 300'

MATCH POINT TO FIRST  
DRAWING SUBMITTED IS  
THE GPS STATION  
GP 14 109-31

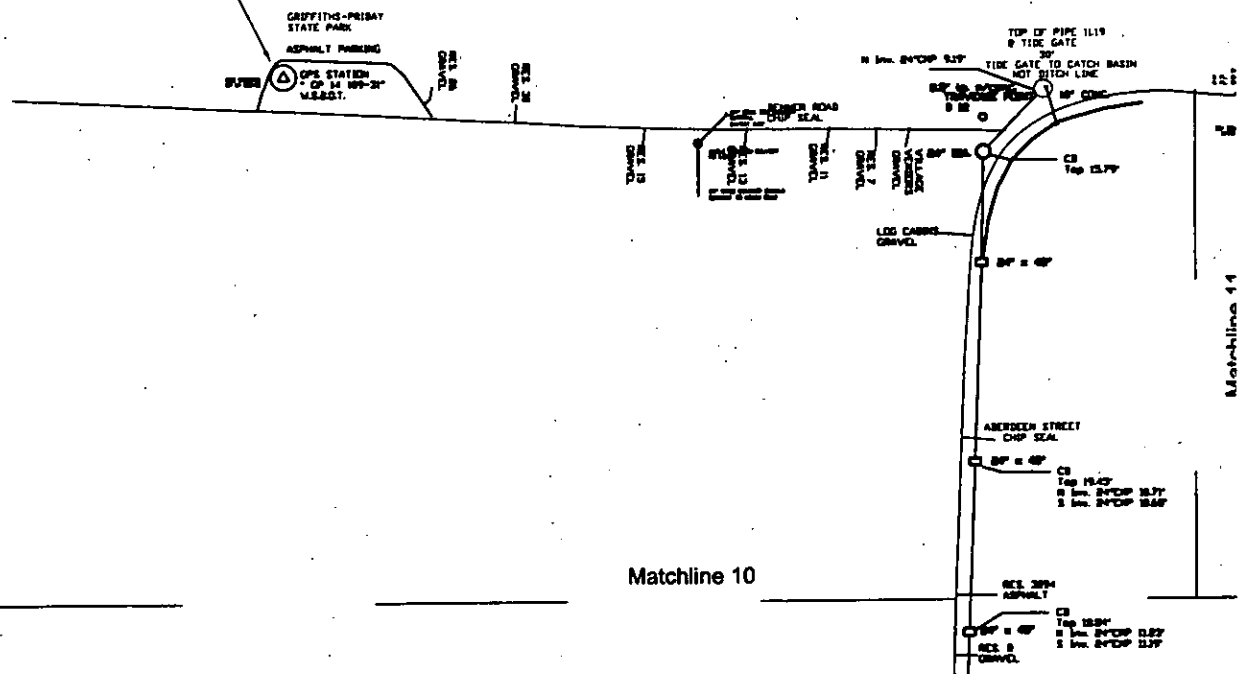



Scale : 1" = 300'

