


## Side Street Right-of-Way Model Parking

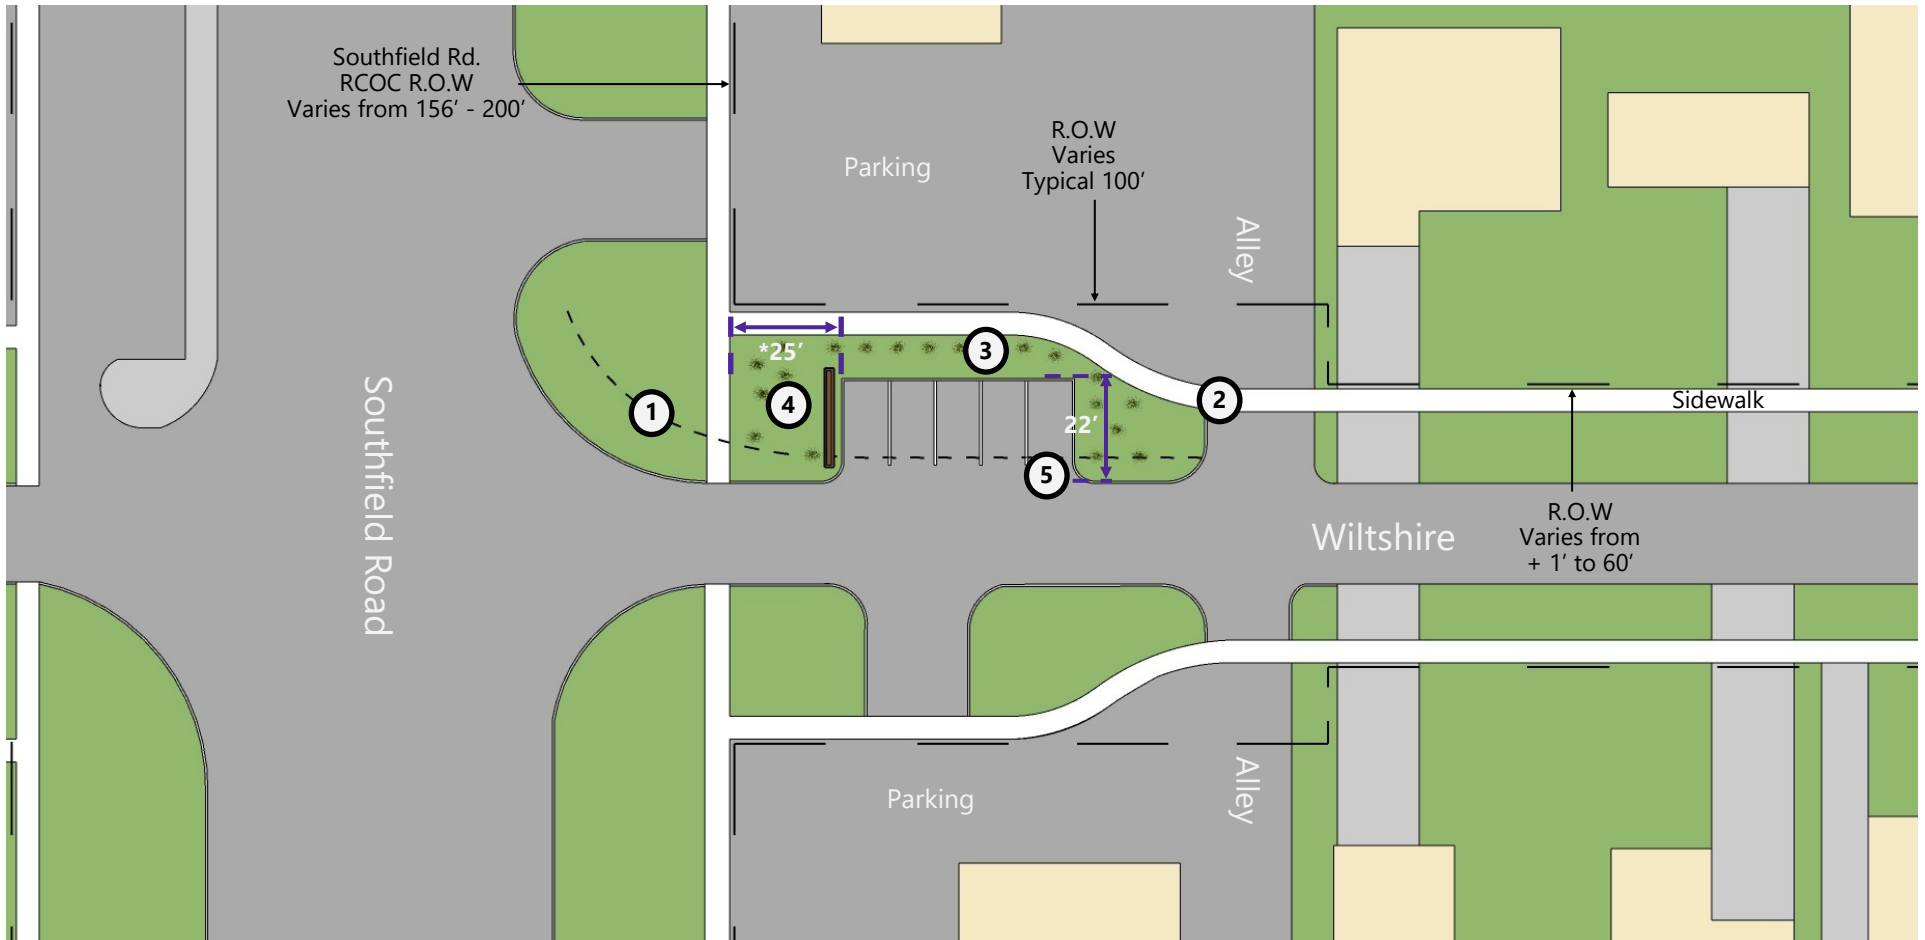

### Project Notes:

\* Minimum 25 foot setback is required from the crosswalk. A minimum 30 foot setback is required from the stop sign.

- ① Enclose the open ditch or reconstruct the culvert.
- ② Relocate the sidewalk, as required. The sidewalk shall extend through the alley.
- ③ Landscape and grade the greenbelt.
- ④ Provide a 30-inch screen wall along Southfield Road.
- ⑤ Provide 4 inch curbing around parking area.