



4 INCH YELLOW LINE  
STA. 10+00 - 13+50  
4 INCH WHITE LINE  
STA. 10+00 - 13+67  
CROSSWALK MARKING  
STA. 12+75 - 12+83

TEMPORARY BRIDGE  
STA. 11+07 - 11+67  
TEMPORARY PEDESTRIAN BRIDGE  
STA. 11+36 - 11+76

BEGIN PROJECT  
MAIN STREET  
STA. 10+00.00

BEGIN PEDESTRIAN BRIDGE  
STA. 1+53.95

END PEDESTRIAN BRIDGE  
STA. 1+93.95

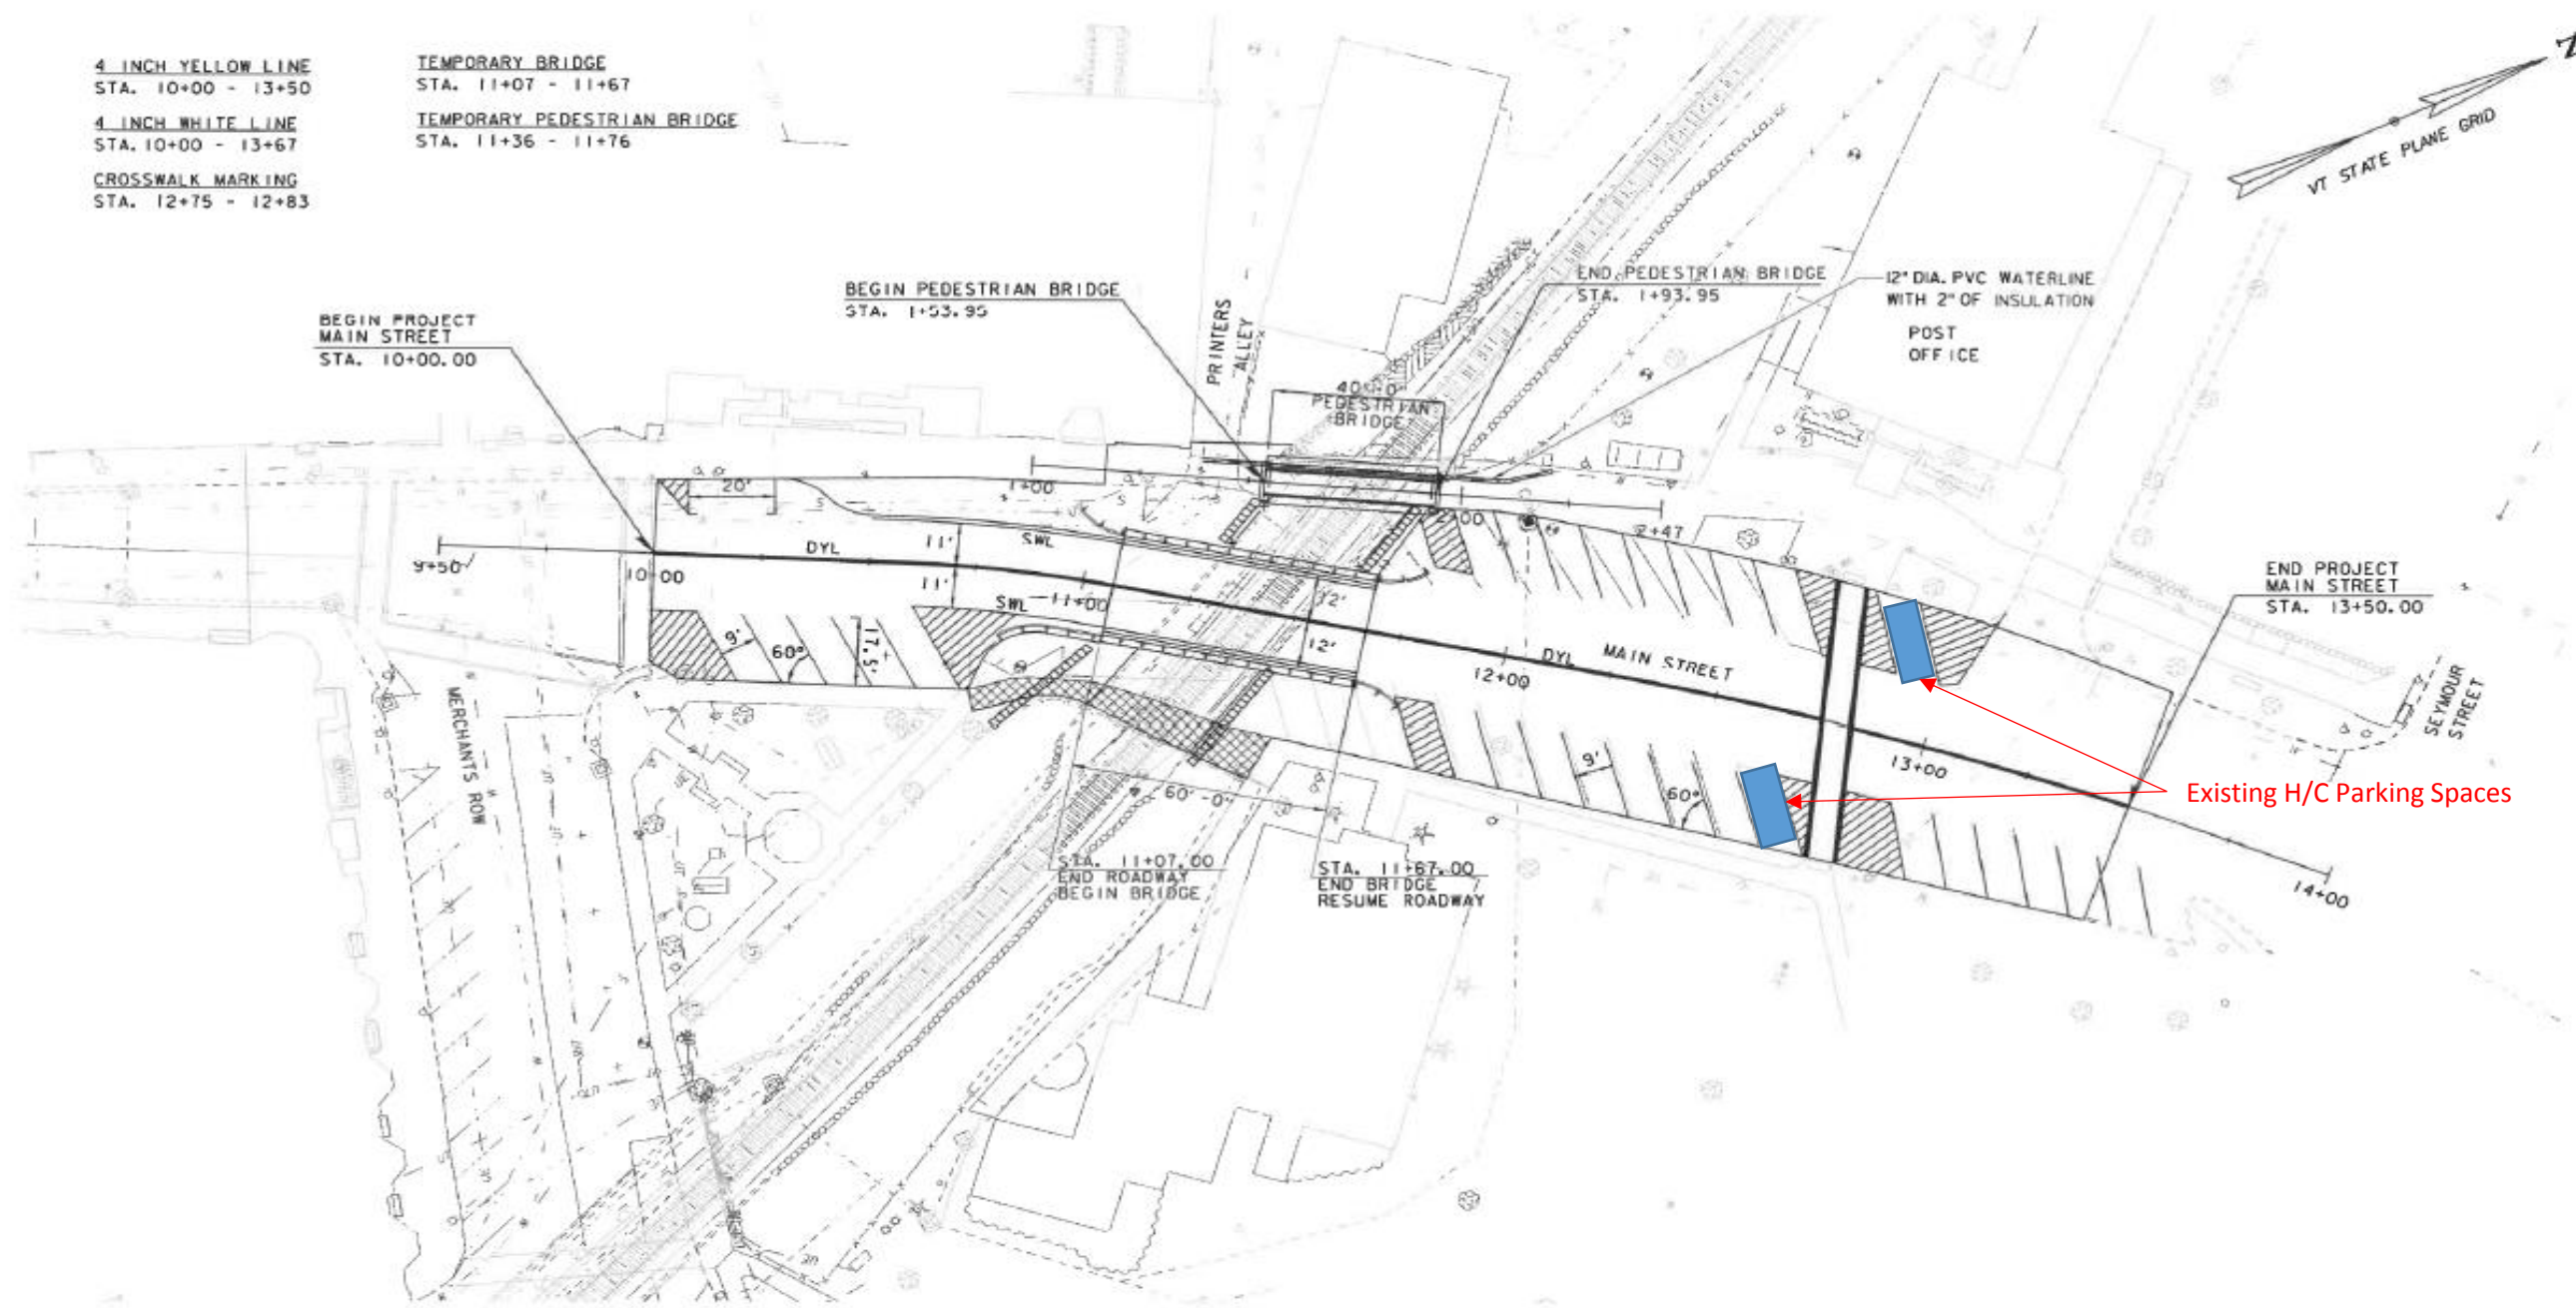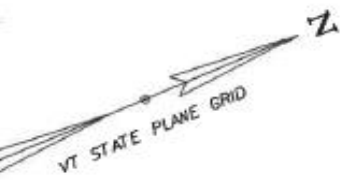

Existing H/C Parking Spaces



PROJECT NAME:	MIDDLEBURY	PLOT DATE:	4/10/2017
PROJECT NUMBER:	EW3(1)	DRAWN BY:	B.M. ROBERTS
FILE NAME:	z17b06_BDR_nul_MAIN.dgn	CHECKED BY:	E.P. DETRICK
PROJECT LEADER:	A.P. GUYETTE	SHEET	10 OF 35
DESIGNED BY:	B.M. ROBERTS		
MAIN STREET LAYOUT PLAN SHEET			

VHB 57603.00