



Engineered Septic Design

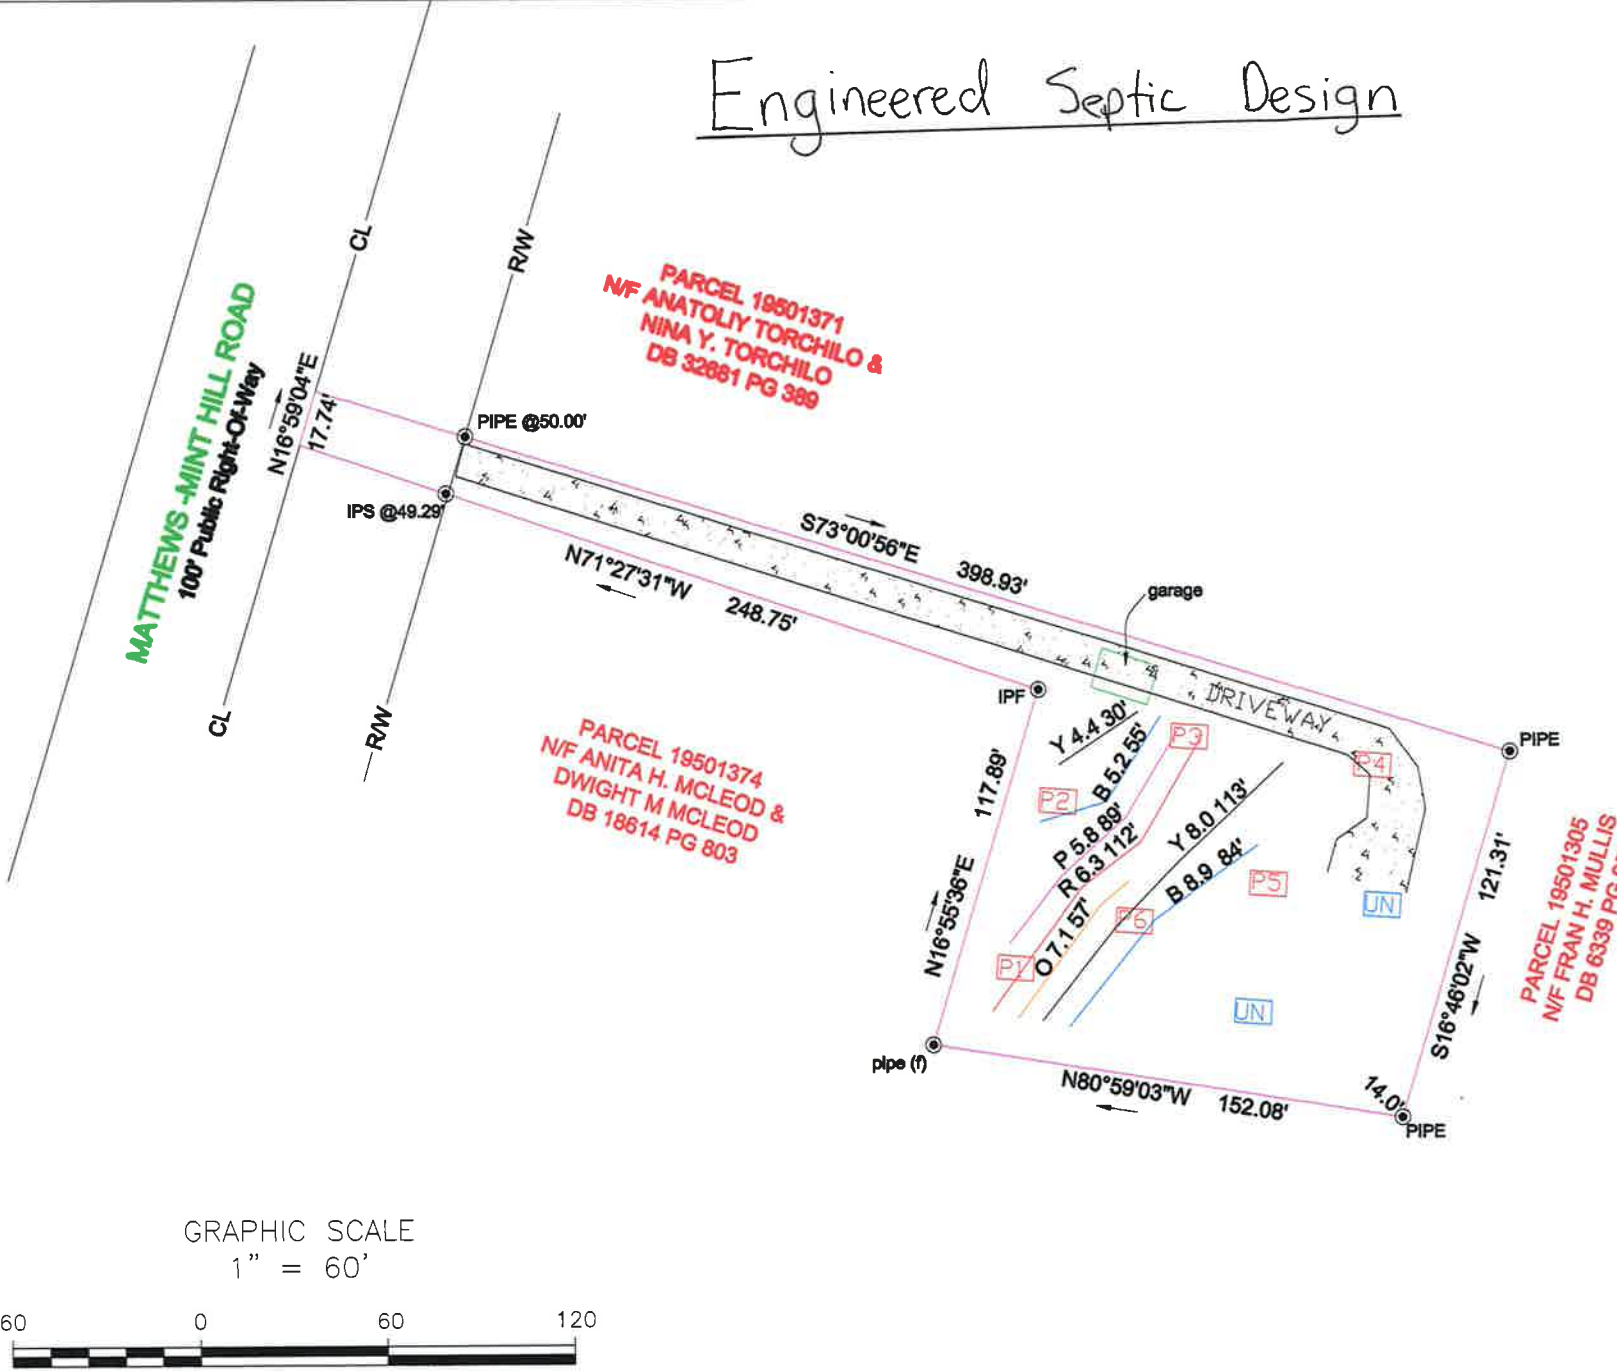


PROJECT NO. 22-1175
PROJECT MGR. WO
DRAWN BY WO
FIELD WORK WO
SCALE 1" = 60'
Soil & Forestry Services of the Carolinas, PA 813 Davidson Dr NW Concord NC 28025 soilandforestryservices.com

PROJECT NAME: PARKSDALE BUILDING MATTHEWS-MINT HILL RD MECKLENBURG COUNTY DECEMBER 2022
SHEET TITLE: SEPTIC SYSTEM LAYOUT SKETCH MAP
SHEET 1 OF 1

Current usable area in yellow

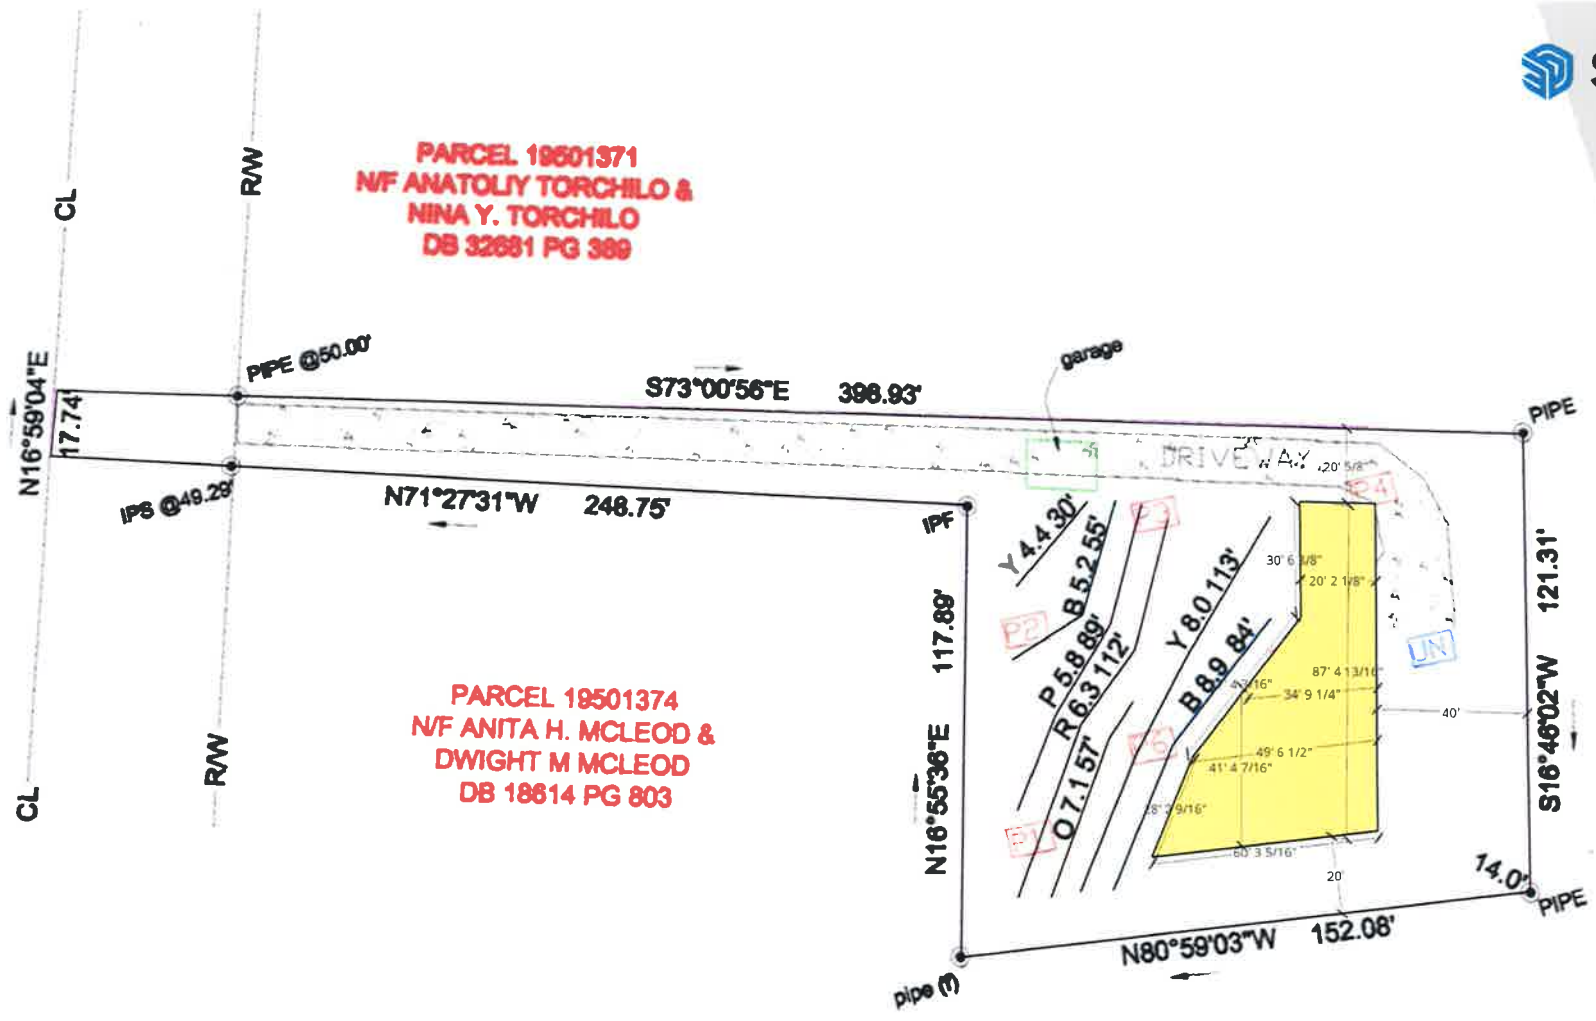


MATTHEWS -MINT HILL ROAD
100' Public Right-Of-Way




Parcel 18501306
N/F FRAN H. MULLIS
DB 6339 PG 958

Proposed allowable usable area

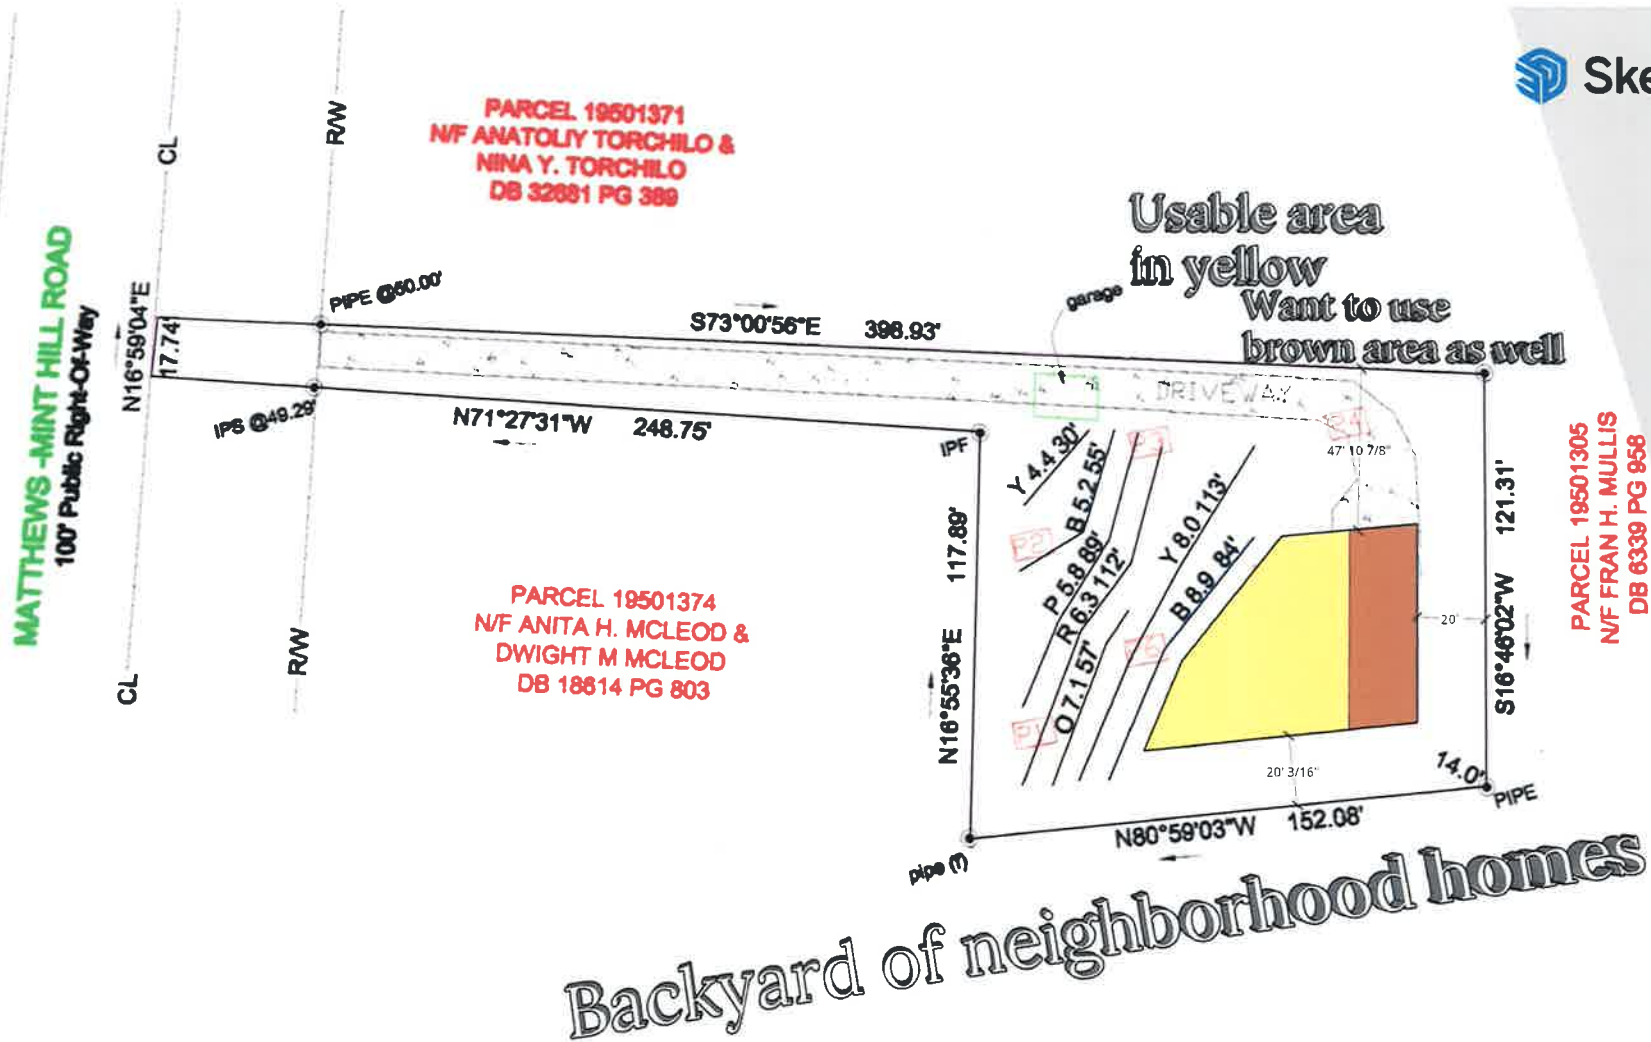

Page 8 of 9

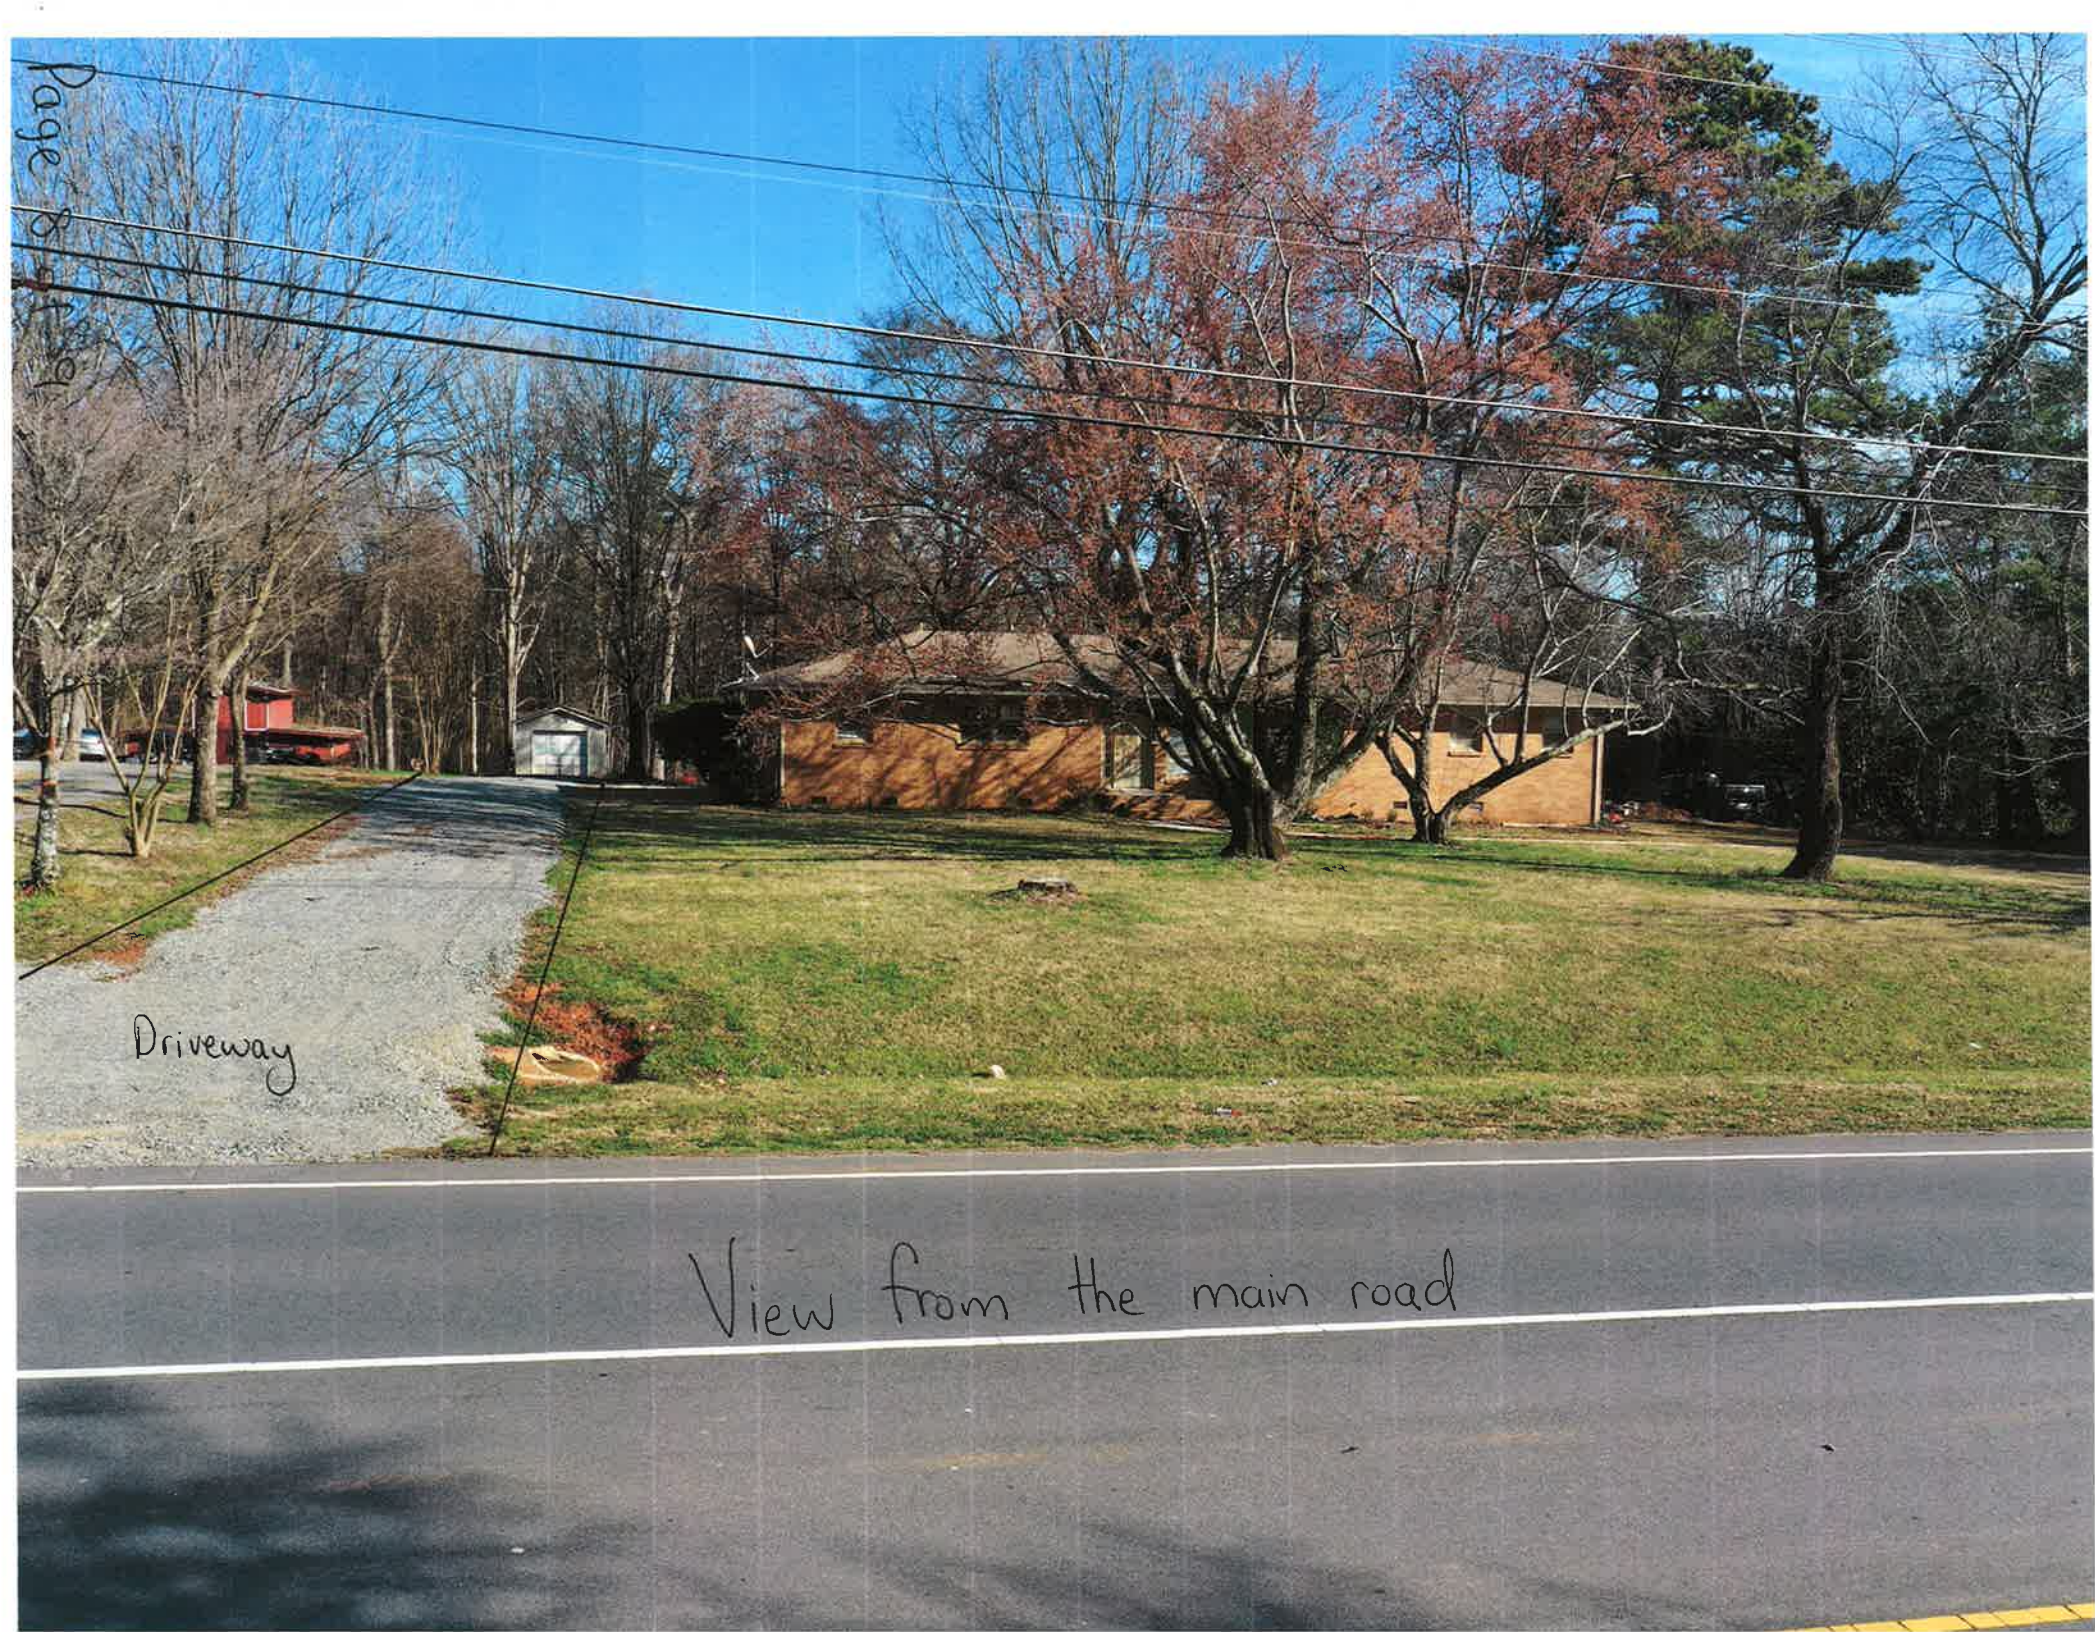

Driveway

View from the main road

Page 9 of 9



Aerial view of the lot and surrounding area