

MILL AND OVERLAY

JOB NUMBER

20200586

DATE

AUGUST 2020



HUBBELL, ROTH & CLARK, INC


CONSULTING ENGINEERS SINCE 1915

105 W. GRAND RIVER AVE.
 HOWELL, MI

48843

SHEET NUMBER

1

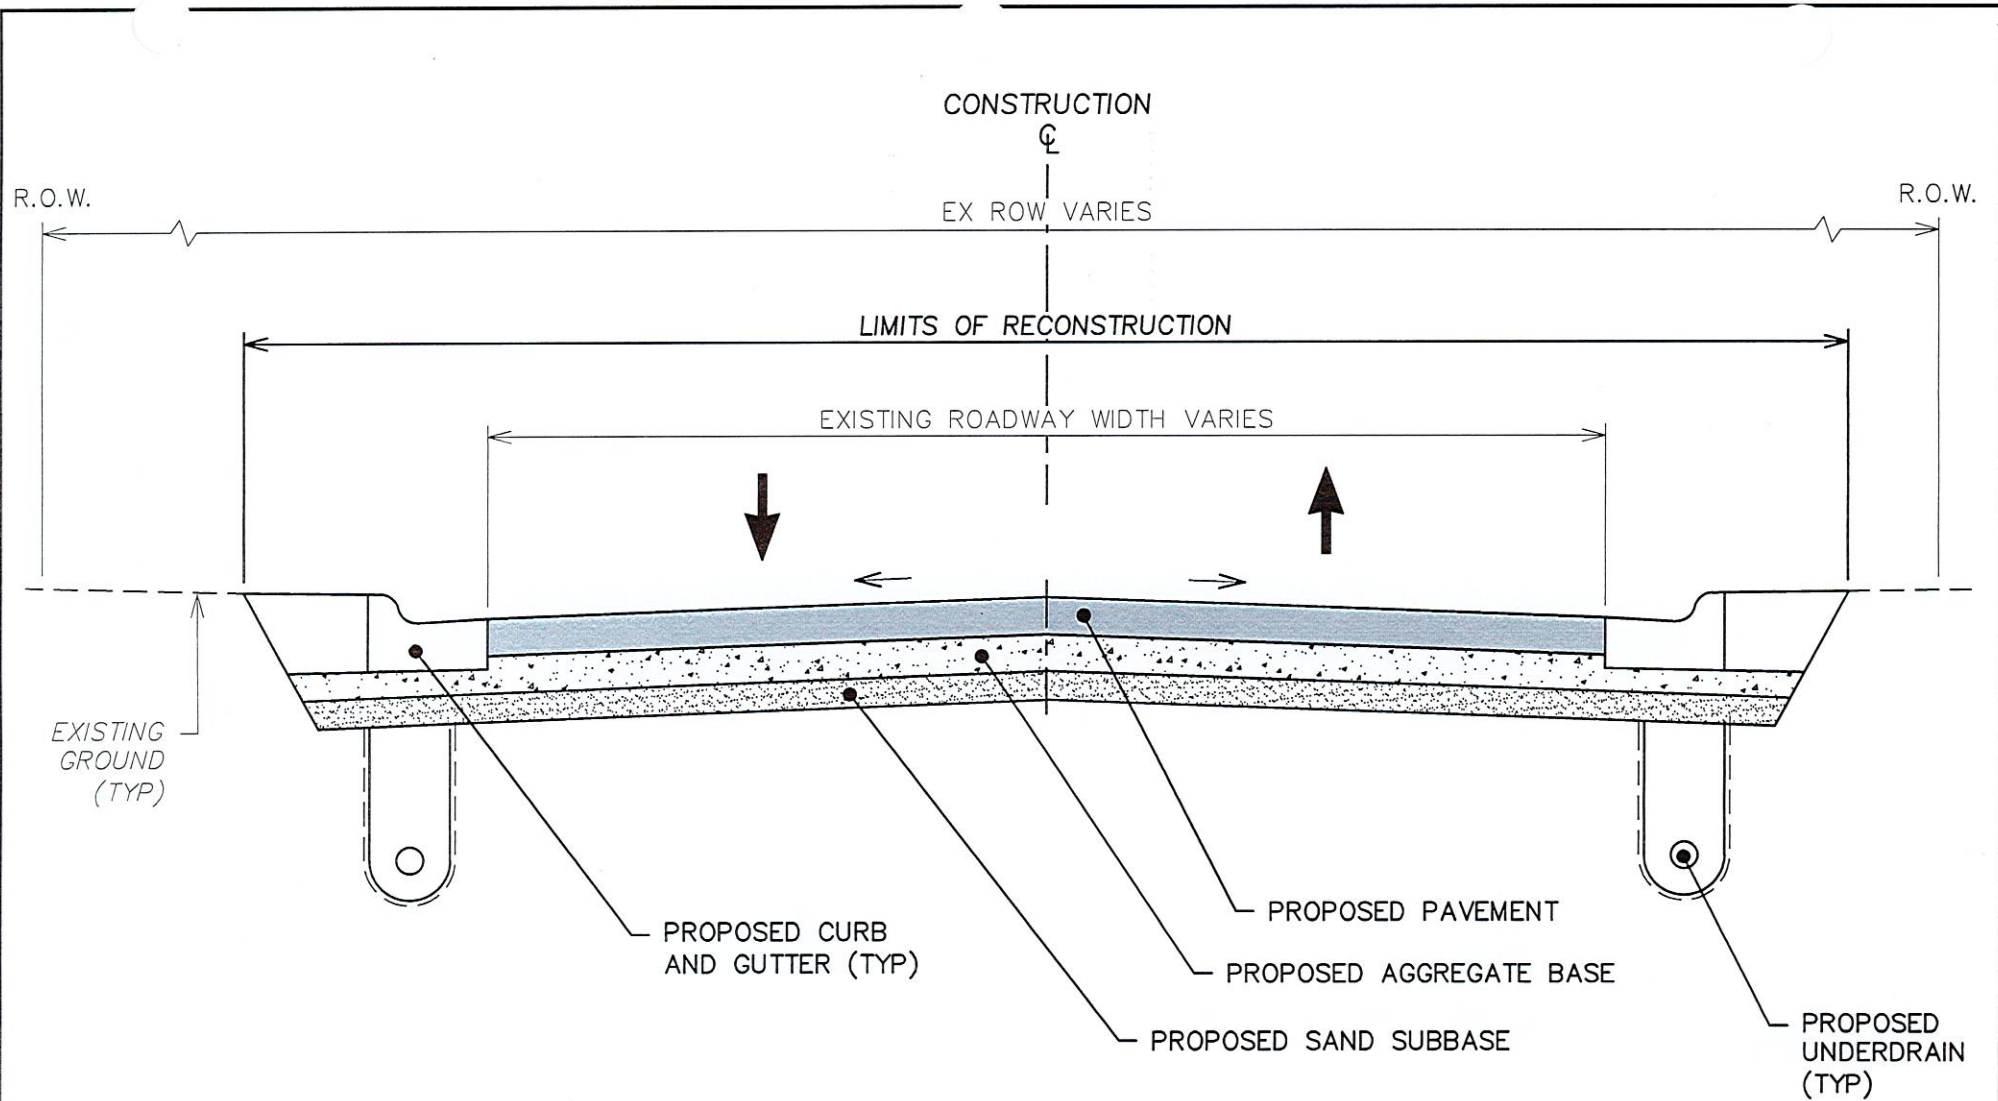

ROADWAY RECONSTRUCT



JOB NUMBER

20200586

DATE

AUGUST 2020



HUBBELL, ROTH & CLARK, INC

CONSULTING ENGINEERS SINCE 1915

105 W. GRAND RIVER AVE.
HOWELL, MI

48843

SHEET NUMBER

2