




DRIVEWAY PERMIT APPLICATION

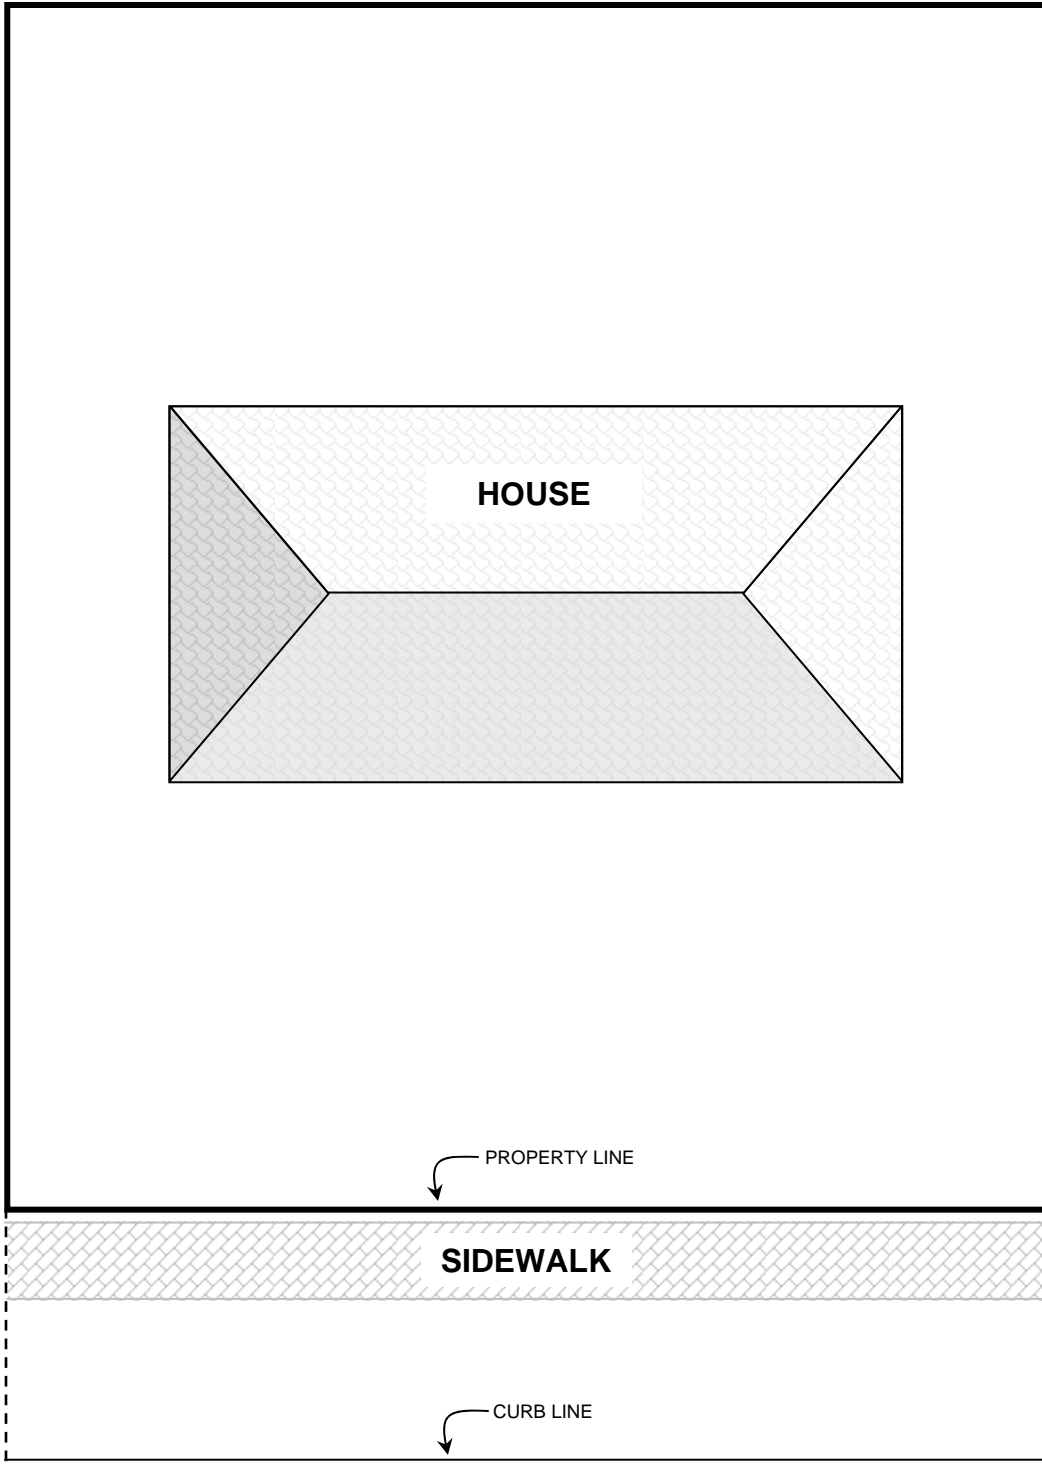

NOTES

TRADITIONAL & DC districts:
 Where a driveway intersects a sidewalk located within the right-of-way, the portion of the sidewalk that crosses the driveway shall have a consistent finish and color as the abutting sidewalk and be visually delineated with expansion joints.

SUBURBAN districts:
 Where a driveway intersects a sidewalk located within the right-of-way, the portion of the sidewalk that crosses the driveway shall be visually delineated with a change in color or material or with expansion joints.

Initialize and date to acknowledge understanding of sidewalk requirements.

STAMP OF APPROVAL

STREET ADDRESS _____
ZONING DISTRICT _____