





Mon, 24 Apr 2017 - 8:10am E:\Transportation Planning\Neighborhood\Wbrid Assoc G tbrn L\Garden Manor Lake Estates Neighborhood Assoc Drawings\TPS-650.dwg kgdarby

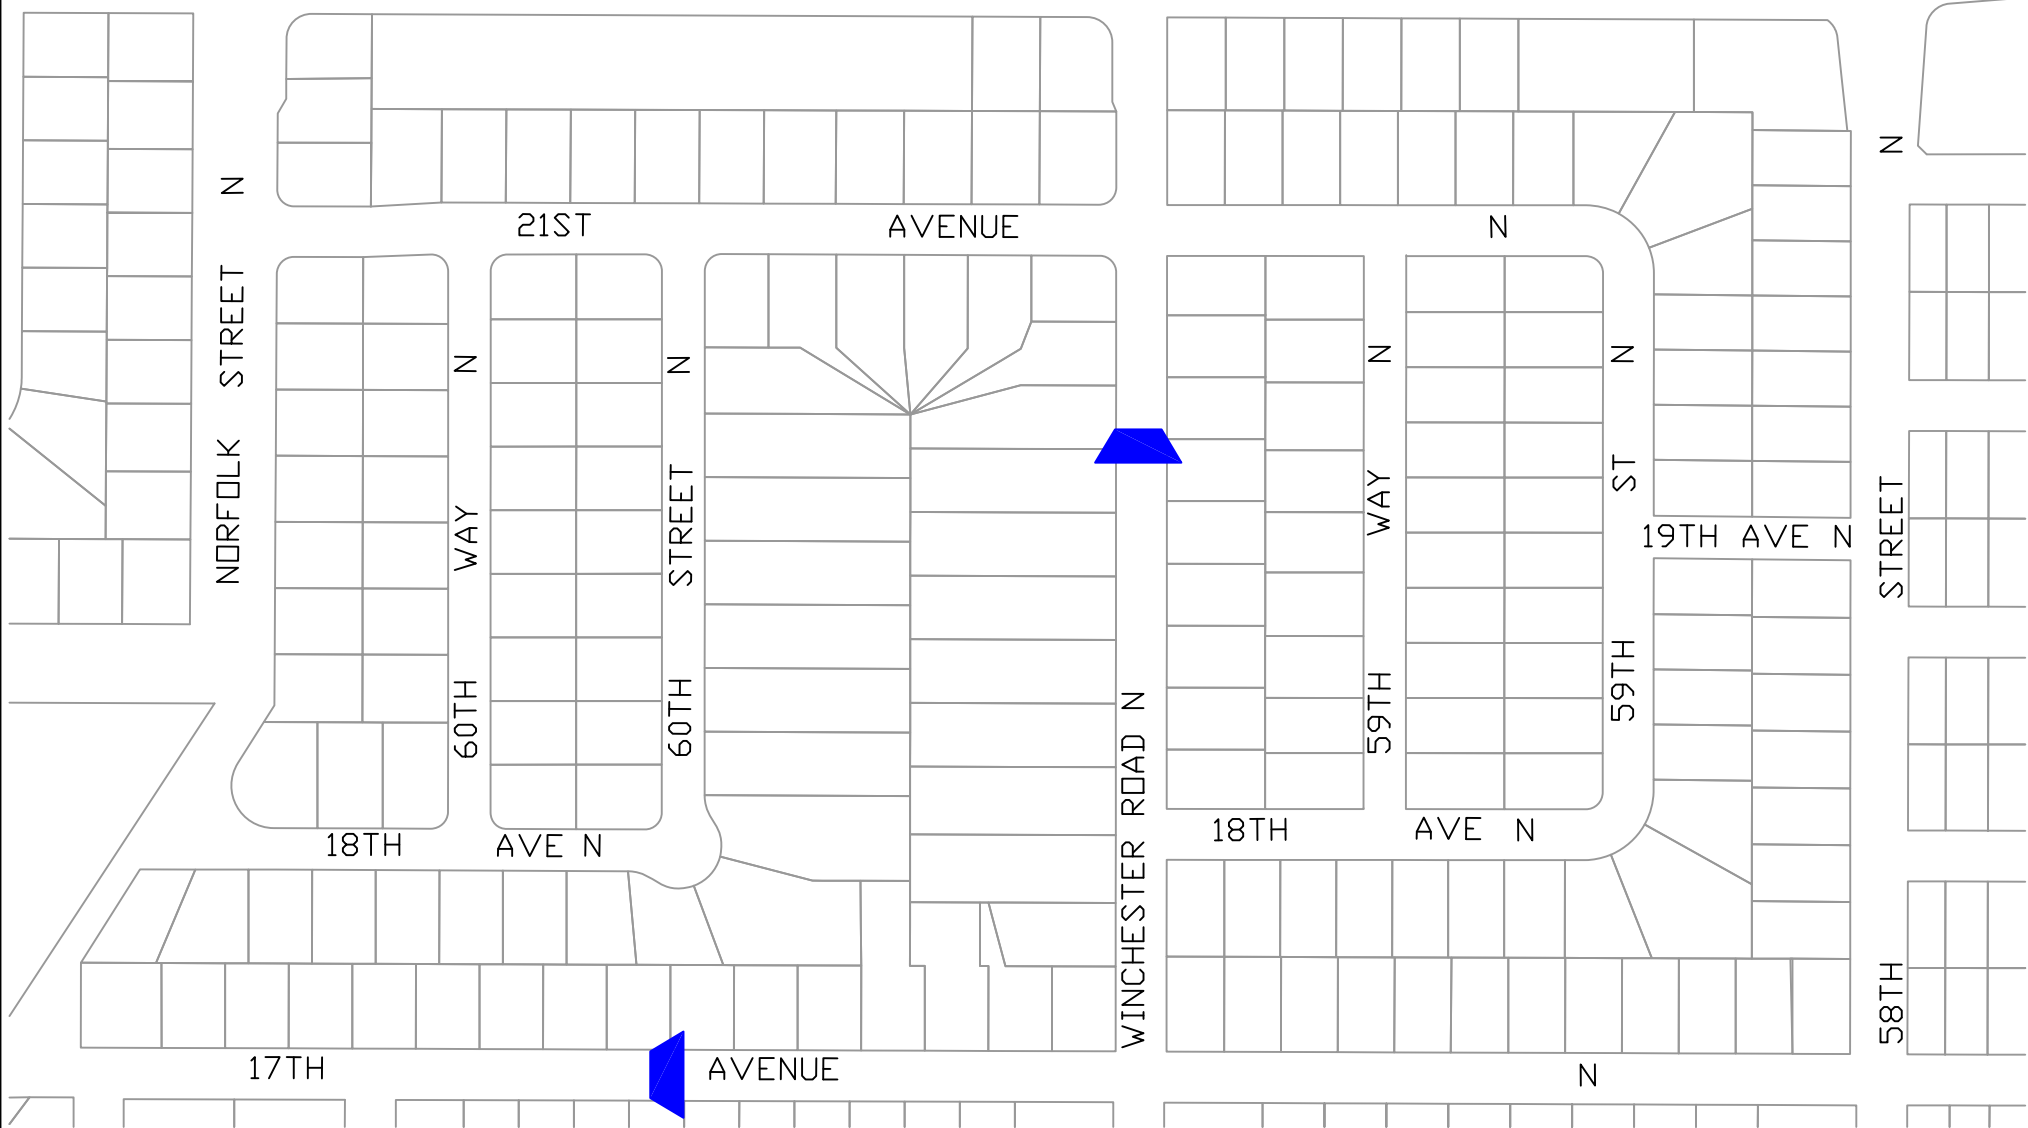

 RAISED INTERSECTION  
 SPEED HUMP

CITY OF ST PETERSBURG  
DEPARTMENT OF  
TRANSPORTATION & PARKING

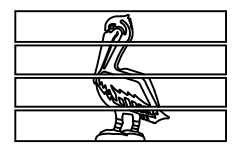

TITLE:  
GARDEN MANOR LAKE ESTATES  
NEIGHBORHOOD ASSOCIATION  
TRAFFIC PLAN

DRAWN BY: KGD	DATE: July 01, 2014
REV NO: 02	REV DATE: April 24, 2017
APPROVED BY:	DRAWING NO. TPS-650