



I:\Transportation Planning\Neighborhood\North Assoc M thru Z\Methodist Town Neighborhood Association\DWG\TPS-301.dwg, 1/11/2010 11:18:06 AM, DWG To PDF.pc3

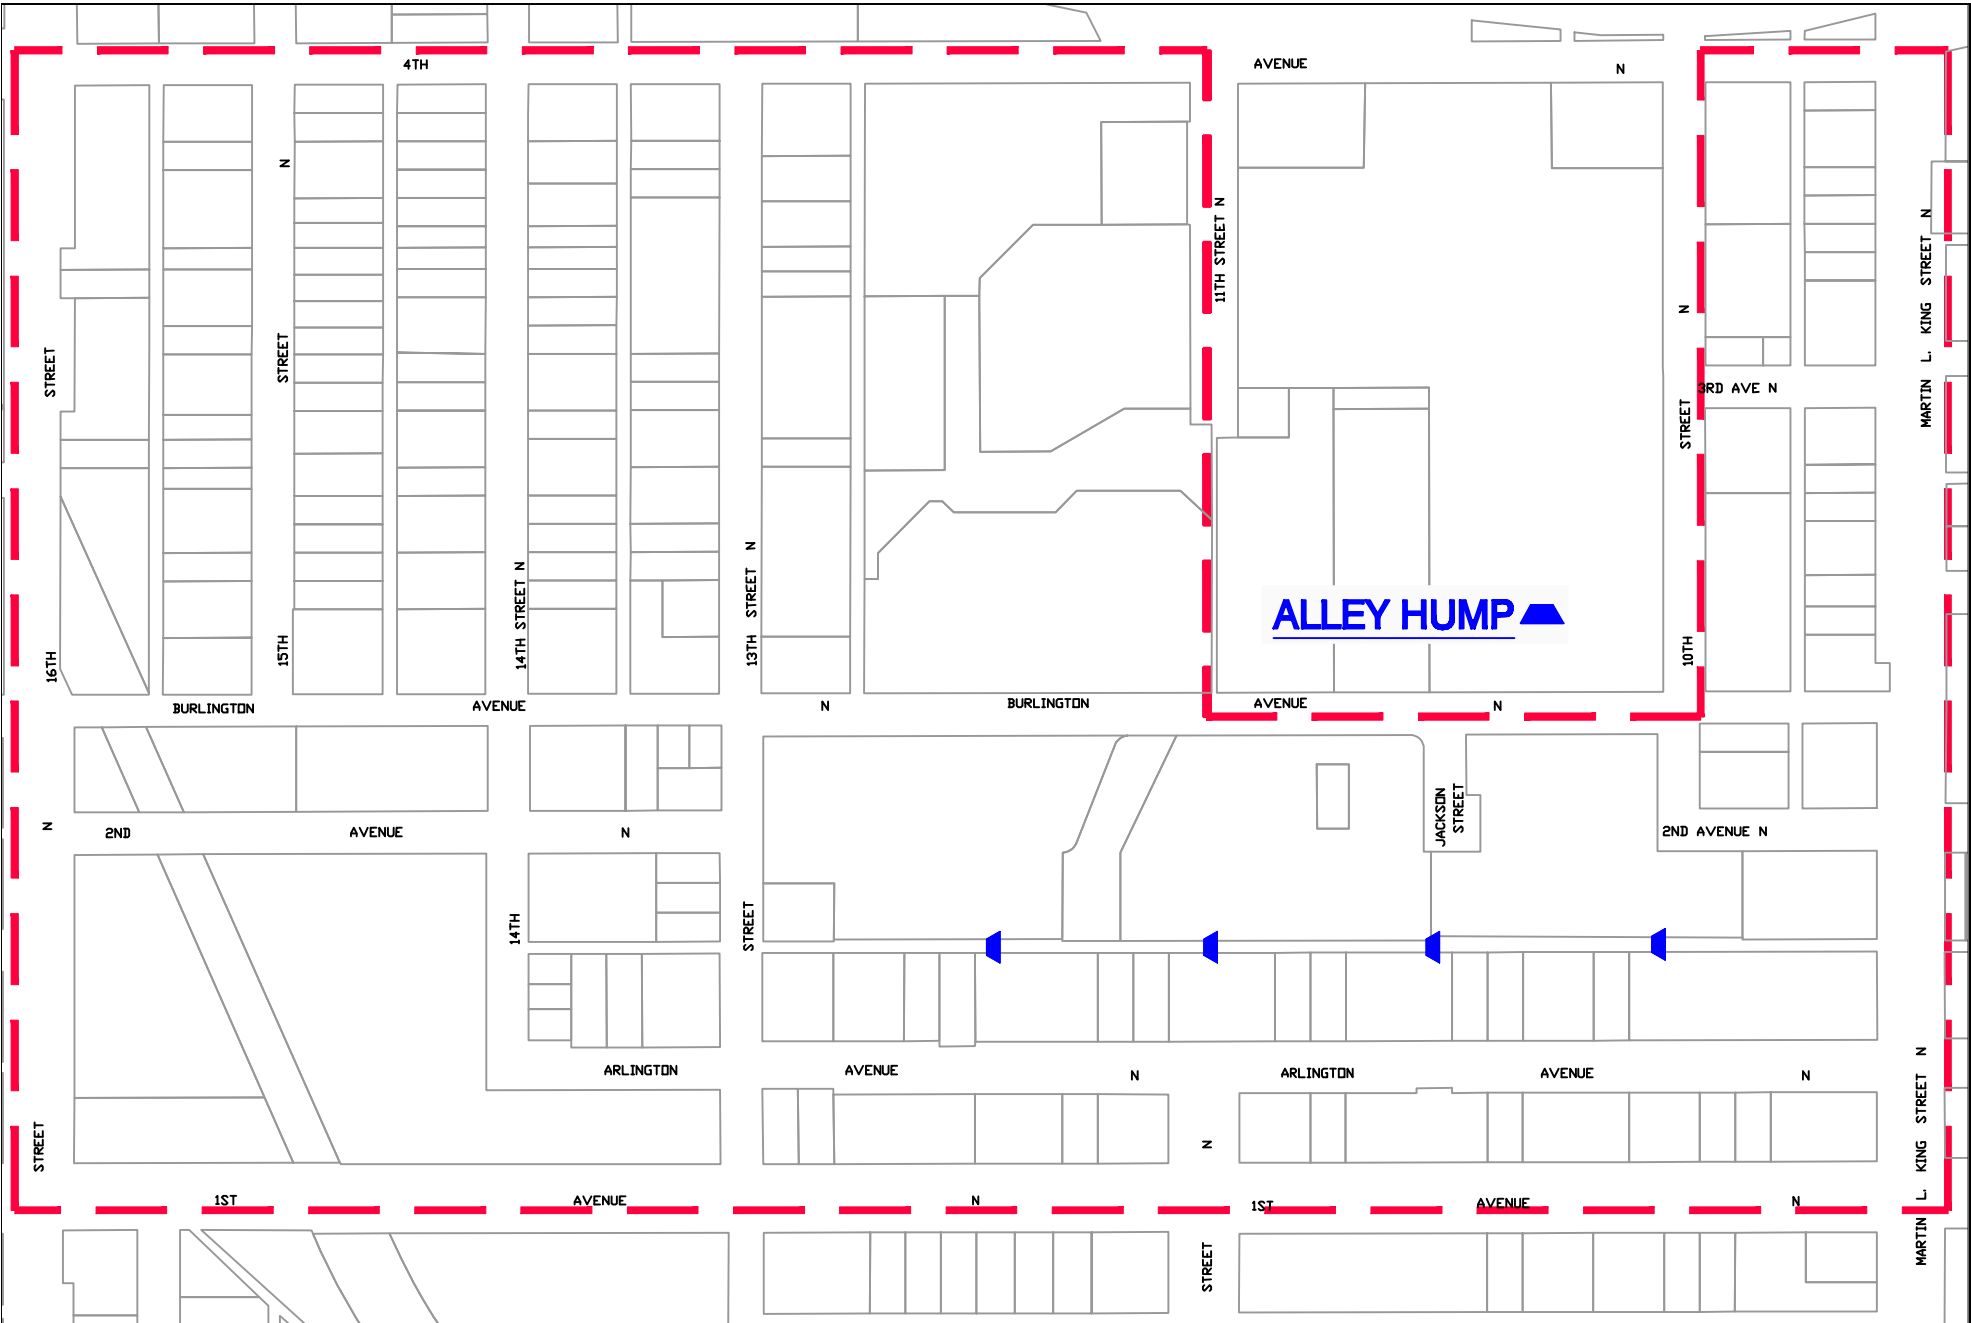

CITY OF ST PETERSBURG
 TRANSPORTATION
 PLANNING

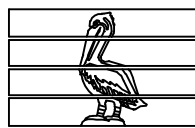

TITLE:

METHODIST TOWN NBRHD ASSOC.
 TRAFFIC PLAN

DRAWN BY: KGD

DATE: JULY 31, 2008

REV NO: 00

REV DATE:

APPROVED BY:

DRAWING NO.
 TPS-301