



I:\Transportation Planning\Neighborhood\North Assoc M thru Z\Perry Bayview\DWG\TPS-461.dwg, 1/11/2010 12:41:55 PM, DWG To PDF.pc3

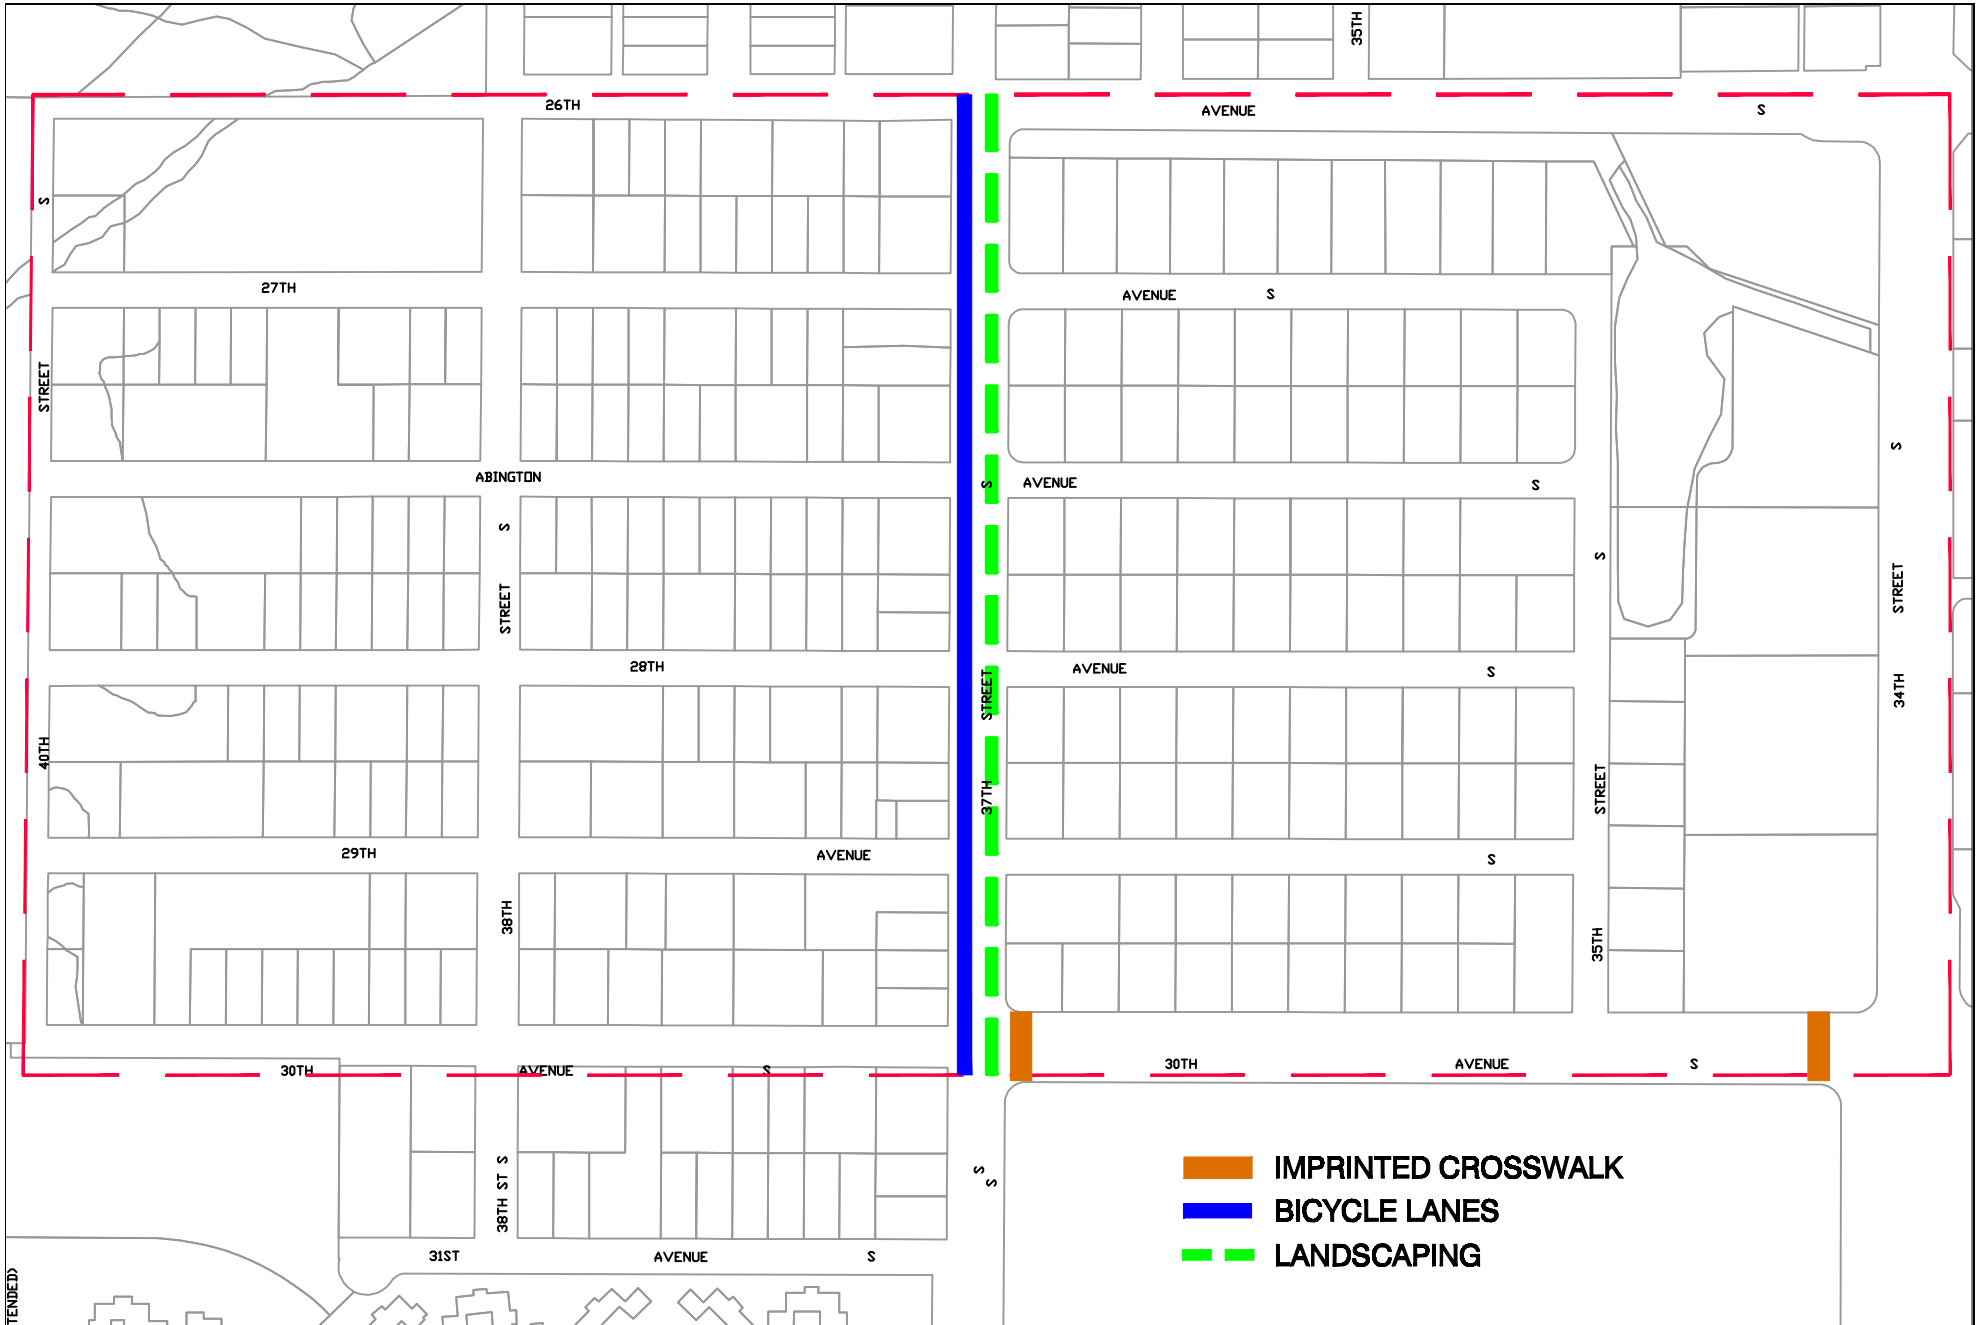

-  IMPRINTED CROSSWALK
-  BICYCLE LANES
-  LANDSCAPING

CITY OF ST PETERSBURG
TRANSPORTATION
PLANNING

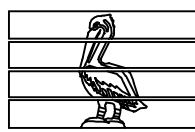

TITLE:

PERRY BAYVIEW NBRHD ASSOC.
TRAFFIC PLAN

DRAWN BY: KGD	DATE: JAN 11, 2010
REV NO: 00	REV DATE:
APPROVED BY:	DRAWING NO. TPS-461