




= Entryway



= Speed Hump

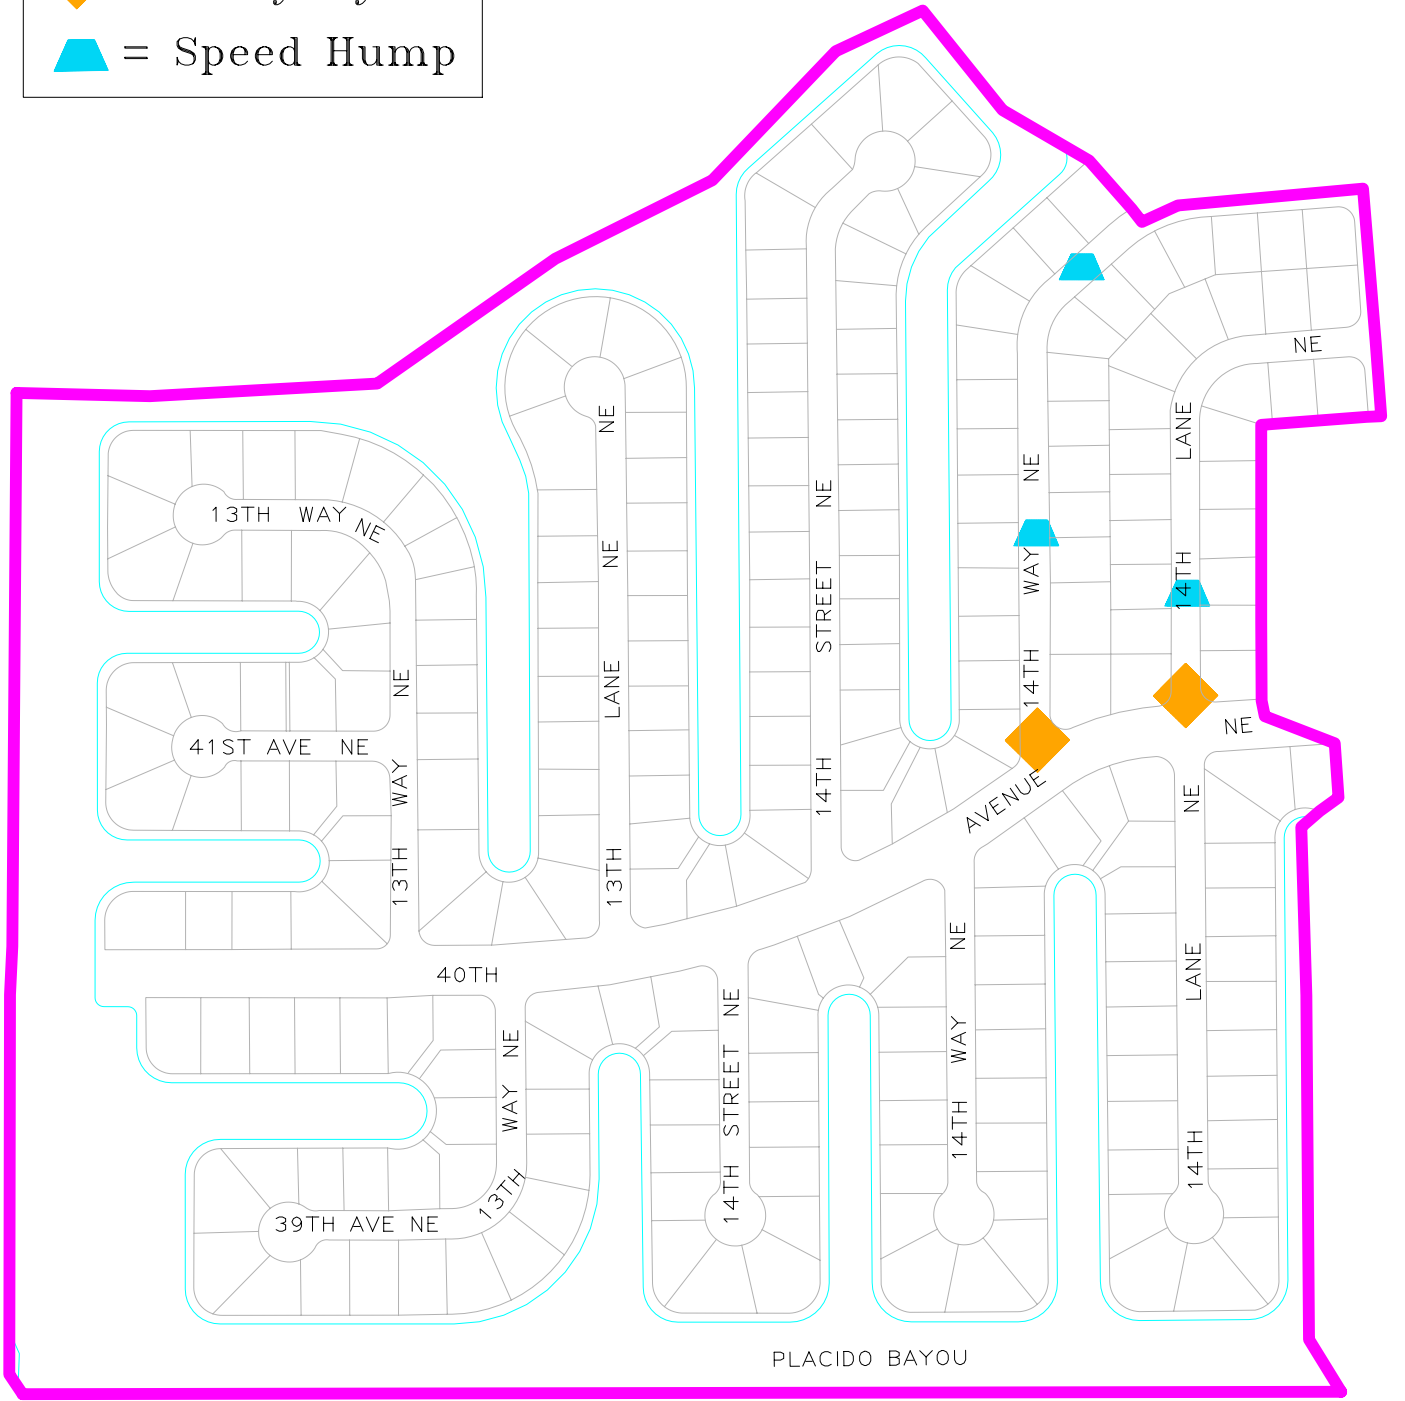

CITY OF ST. PETERSBURG
 ENGINEERING, STORMWATER &
 TRANSPORTATION DEPARTMENT



Patrician Point Nbrhd Assn
 NEIGHBORHOOD TRAFFIC PLAN MAP

DRAWN BY GIS / DEG	DATE 28 OCT 02
REVISION NUM 00	REVISION DATE
APPROVED BY	DRAWING NUM NAT-010TP