



- CHANGES
- 1. RELOCATION OF LIGHT POLE AND ADDITION OF TWO NEW LIGHTS
 - 2. FLAG POLE MOVED TO AREA BEHIND CLOCK

Drawn By: JL

Date 1/5/17

Revisions

Date	Change

Scale: 1"=10'

City of Streator


204 S. Bloomington St.
Streator, IL 61364

Heritage Park Landscape Changes (Option 3)

Checked By: JP

Job Heritage Park

EXHIBIT

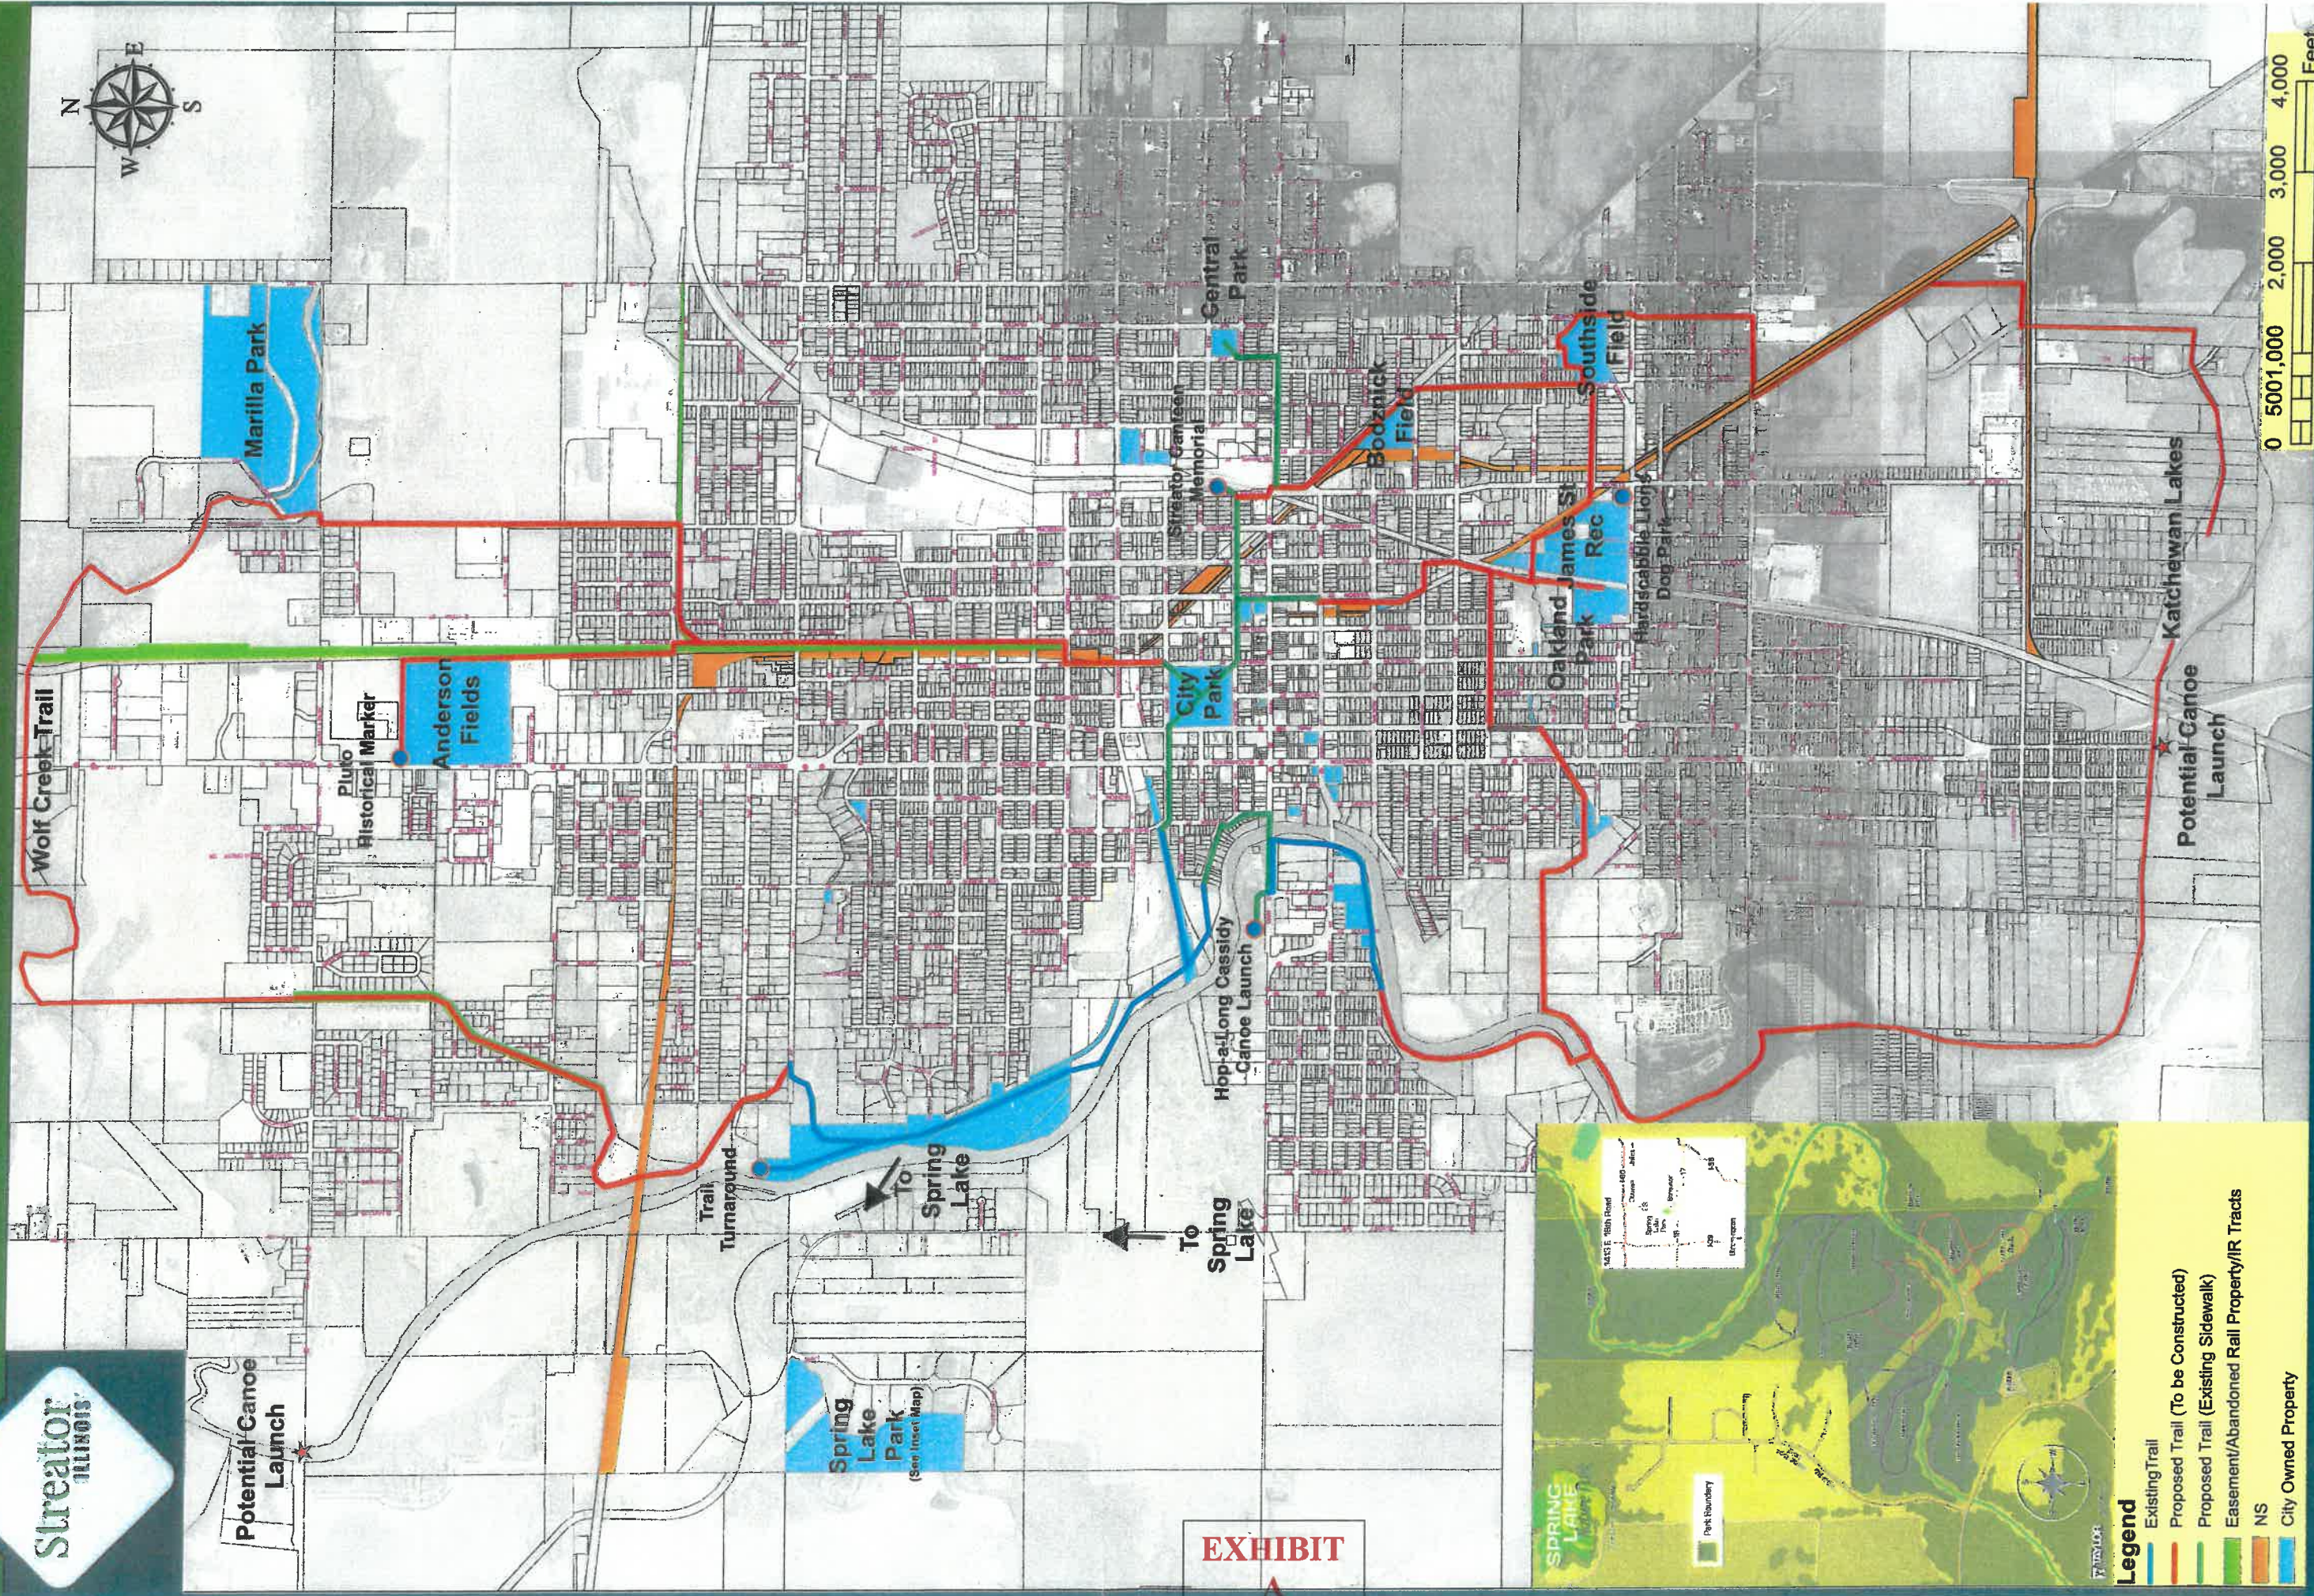

SECTION	COUNTY	TOTAL SHEETS	SHEET NO.
SPLASH PAD	LASALLE	1	1

EXHIBIT
B

Kent Street

PROPOSED CURB BUMP OUT WITH STAMPED CONCRETE

ENLARGED PLANTER AREA

6' BENCH (TYP)

SPLASH PAD

Vermillion Street

PLAN VIEW



SPLASH PAD VIEW

SPLASH PAD VIEW WITH BUMP-OUT



Drawn By: JL	Date 2/5/18	Revisions	
		Date	Change
Checked By: JP	Job SPLASH PAD		

Scale: 1"=10'

City of Streator

204 S. Bloomington St.
Streator, IL 61364

Splash Pad Landscaping (Option 1)

SECTION	COUNTY	TOTAL SHEETS	SHEET NO.
SPLASH PAD	LASALLE	1	1

EXHIBIT
C

Kent Street

6' BENCH (TYP)

8 - 6' BENCHES

SPLASH PAD

Vermillion Street

PLAN VIEW



SPLASH PAD VIEW

SPLASH PAD VIEW WITH BENCHES



Drawn By: JL

Date: 2/5/18

Revisions
Date Change

Scale: 1"=10'

City of Streator

204 S. Bloomington St.
Streator, IL 61364

Splash Pad Landscaping (Option 2)

Checked By: JP

Job: SPLASH PAD

SECTION	COUNTY	TOTAL SHEETS	SHEET NO.
SPLASH PAD	LASALLE	1	1

EXHIBIT
D

Kent Street

6' FENCE

6' BENCH (TYP)

FENCE OPENING

SPLASH PAD

Vermillion Street

PLAN VIEW



SPLASH PAD VIEW

SPLASH PAD VIEW WITH FENCE



Drawn By: JL	Date 2/5/18	Revisions	
		Date	Change
Checked By: JP	Job SPLASH PAD		

Scale: 1"=10'

City of Streator

204 S. Bloomington St.
Streator, IL 61364

Splash Pad Landscaping (Option 3)