

Property Address: _____

PIN: _____


SYSTEM PROFILE (CROSS SECTION)

New Construction must show all

Repairs must show: Tank outlet elev / existing grade (EG) / depth of existing line (if poss.) & proposed line

Top of Foundation elevation (BM)

EG = Existing Grade Elevations (Level fields only may show 1st & last lines)

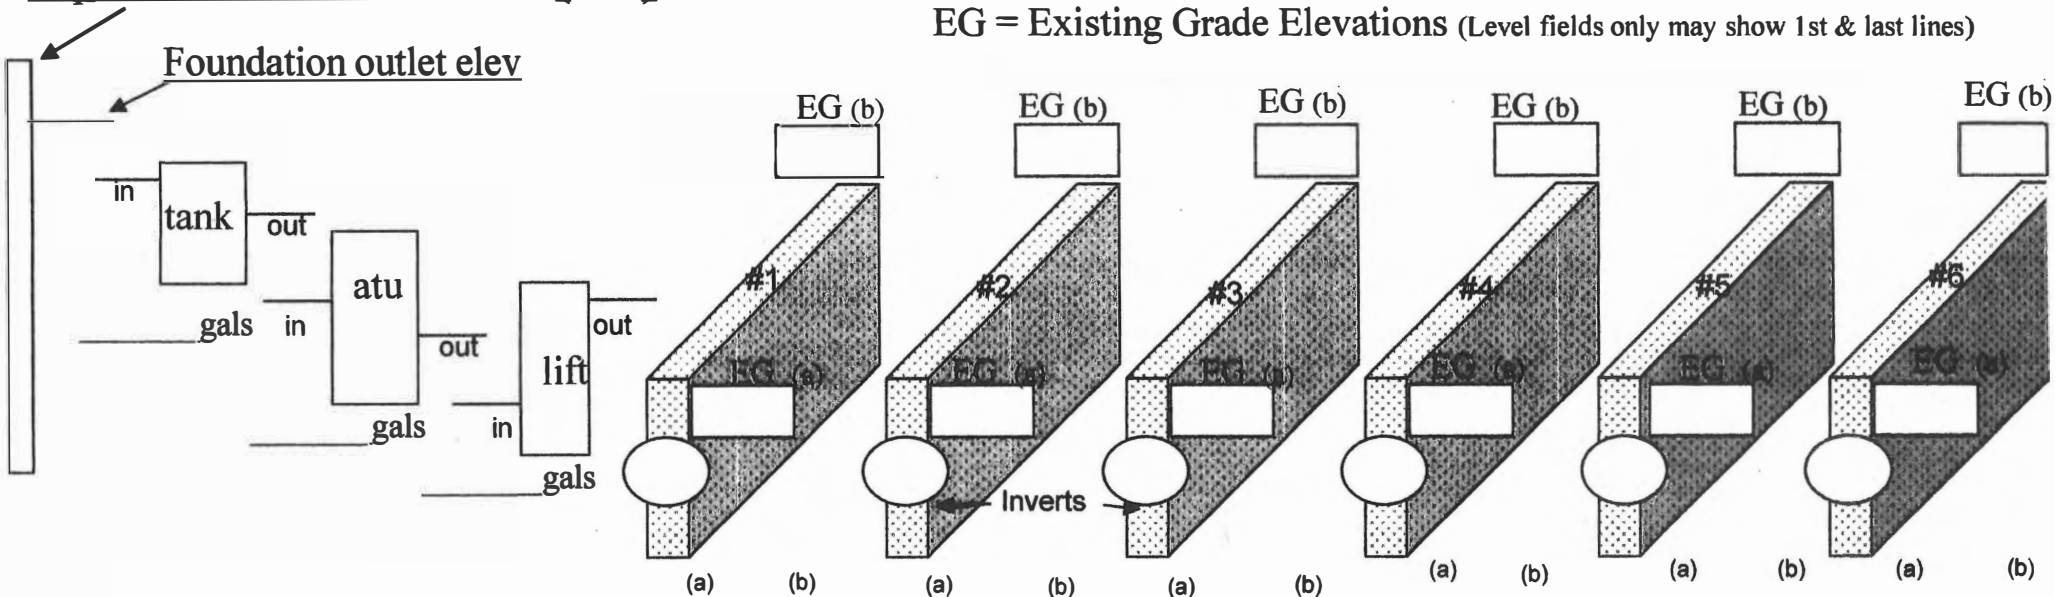

Lift tank (specs.)

Trench bottom (Tb) elev.

Tb DEPTHS

Storage volume
Must be ↓ day storage above alarm set
_____ gals

Dose volume
_____ gals

Static _____ gals

_____ gals/ft of ht

Alarm on

Dose on

Dose off

Circle One:

System is: Level / Serial Dist. / Combination

Pipe elevations are: Invert / top of pipe

Filter is: in tank after tank

Filter specs:

