

56 LEDGEWOOD DR.
FALMOUTH, MAINE 04105
CEL. (207) 632-5320
MIKE@CDDHOME.COM

PROJECT NAME

SNYDER RES

PROJECT LOCATION

LOT 11 HIGH WINDS,
YARMOUTH, MAINE

BUILT BY

THOMAS
MORRELL
BUILDERS,
INC

777 PRINCES POINT RD.
YARMOUTH, MAINE
(207)-756-2103
TOMMBUILDERS@AOL.COM

SHEET NAME

FLOOR PLANS

© ALL RIGHTS RESERVED


ALL IDEAS, DESIGNS AND PLANS INDICATED OR
REPRESENTED BY THESE DRAWINGS ARE THE
PROPERTY OF CURRAN DRAFTING & DESIGN AND
WERE CREATED AND DEVELOPED FOR USE ONLY IN
CONNECTION WITH THE SPECIFIC PROJECT NAME &
ADDRESS. NONE OF SUCH IDEAS, DESIGNS AND
PLANS SHALL BE REUSED, REPRODUCED OR COPIED
BY ANYONE FOR ANY PURPOSE WHATSOEVER WITHOUT
THE WRITTEN PERMISSION OF CURRAN DRAFTING &
DESIGN. THESE PLANS ARE INTENDED FOR A ONE
TIME BUILD ONLY. THESE PLANS ARE AN ALLEGED
COPY IF THE LARGE "C" IN THE TITLE BLOCK IS NOT
"RED" IN COLOR.

DRAWN BY: M.P.C.
CHECKED BY: M.P.C.


SCALE: AS-NOTED
DATE: 06/07/18
FILE NUMBER 18-0027
REVISIONS:

A-2


NUM	MANUF.	R.O.-W x H	QTY.	GRILLS	NOTES
(A)	SCDT3724	38" x 24"	3	6 LITE	AWNING, OPERABLE
(B)	SCD3760	38" x 60"	8	6 LITE	AWNING, FIXED
(C)					
(D)	3/0-6/8		1		GARAGE DR W/ GLASS
(E)	3/0-6/8		1		LOFT DOOR
(F)	6/0-6/8		1		REAR DBL DOOR

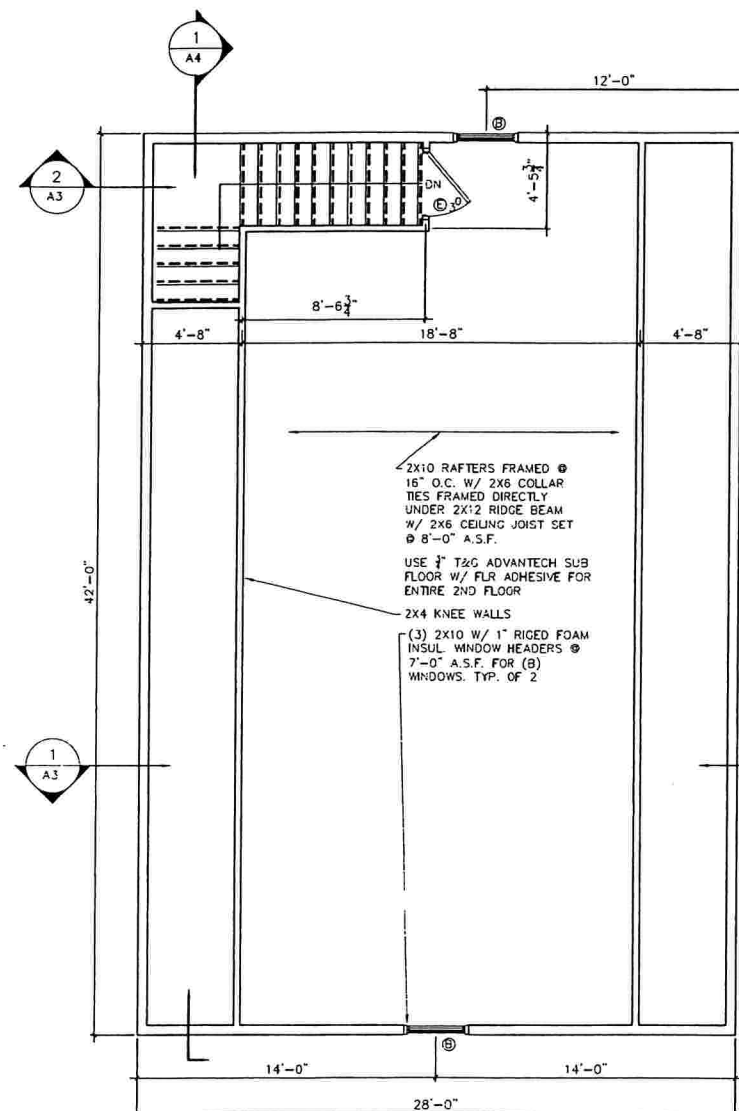

3 SECOND FLOOR PLAN
1/4" = 1'-0"

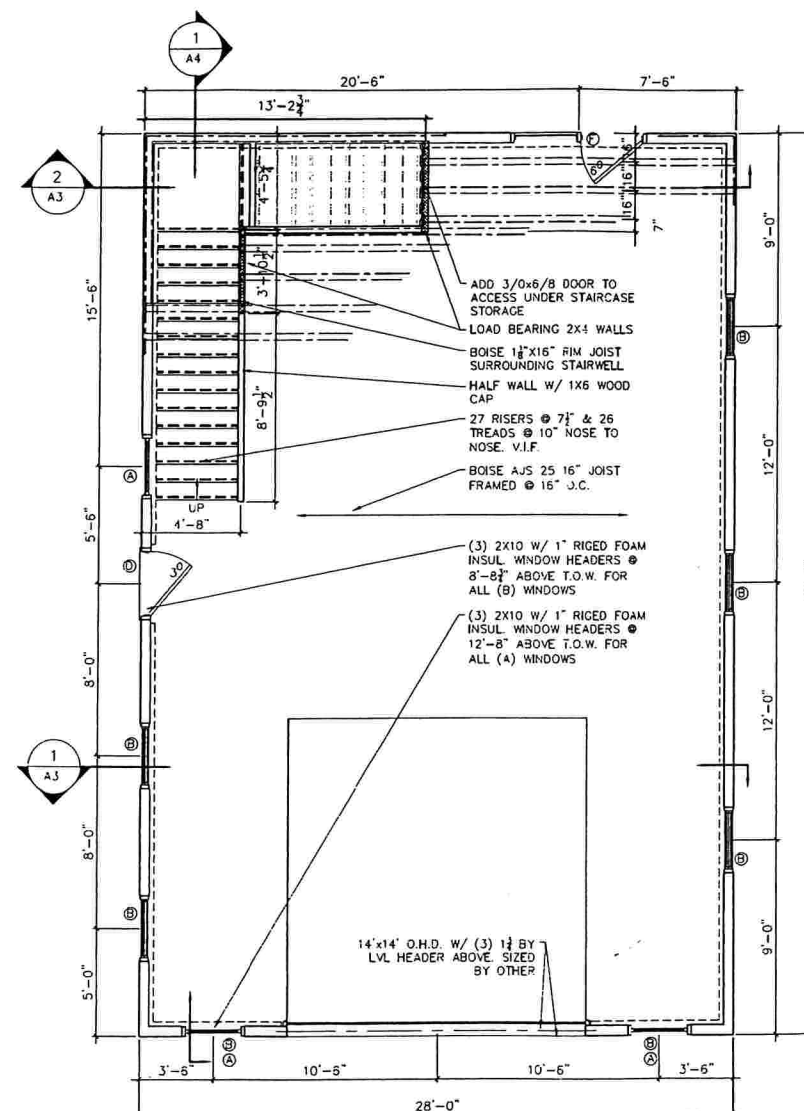

2 FIRST FLOOR PLAN
1/4" = 1'-0"

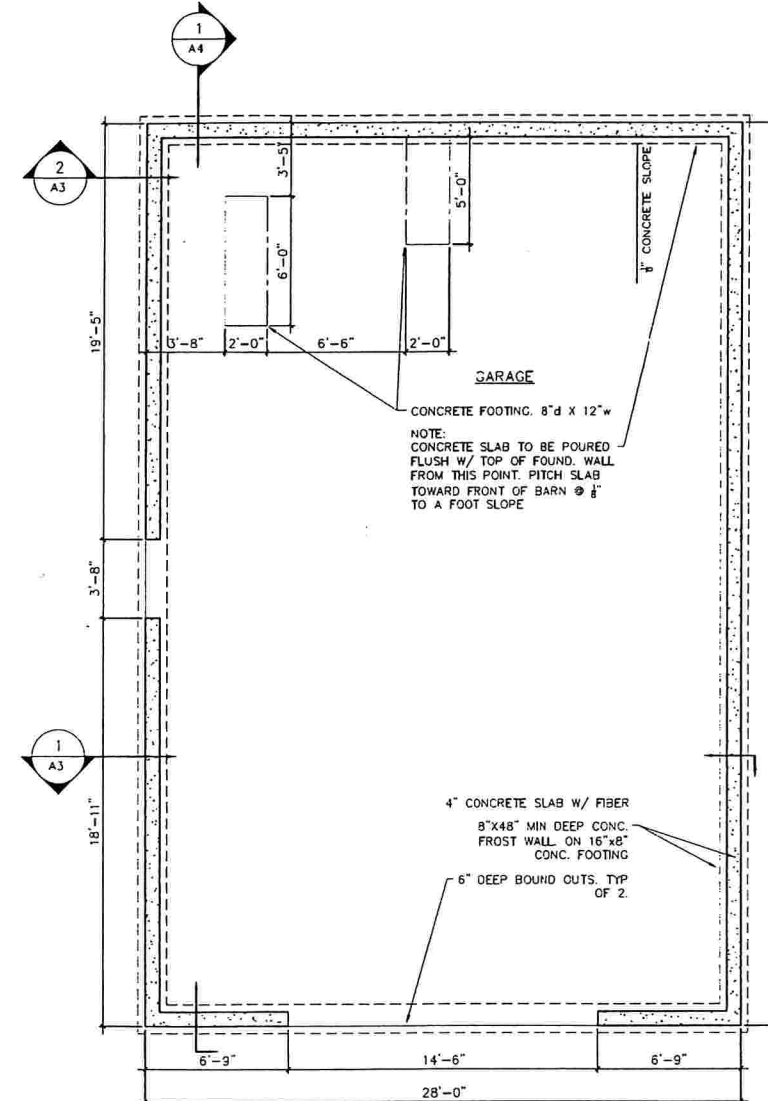


1 FOUNDATION PLAN
1/4" = 1'-0"

NOTE:
THESE DRAWINGS ARE PROVIDED FOR INFORMATIONAL PURPOSES ONLY. IF USED FOR CONSTRUCTION, THE CONTRACTOR SHALL ASSUME ALL RESPONSIBILITY FOR LOCAL CODE COMPLIANCE. ALL DRAWINGS, PLANS, SKETCHES, ETC., ARE DRAWN IN ACCORDANCE WITH COMMON BUILDING PRACTICES AND LOCAL CODES. EMPLOYEES OF CURRAN DRAFTING AND DESIGN ARE NOT REGISTERED ARCHITECTS OR ENGINEERS. ALL DIMENSIONS AND SPECIFICATIONS TO BE VERIFIED BY CONTRACTOR BEFORE THE START OF CONSTRUCTION. CURRAN DRAFTING AND DESIGN IS NOT RESPONSIBLE OR HELD LIABLE FOR ANY CHANGES TO THE DRAWINGS MADE BY THE CLIENT AND/OR CONTRACTOR.

CLIENT _____
CLIENT _____

SNYDER

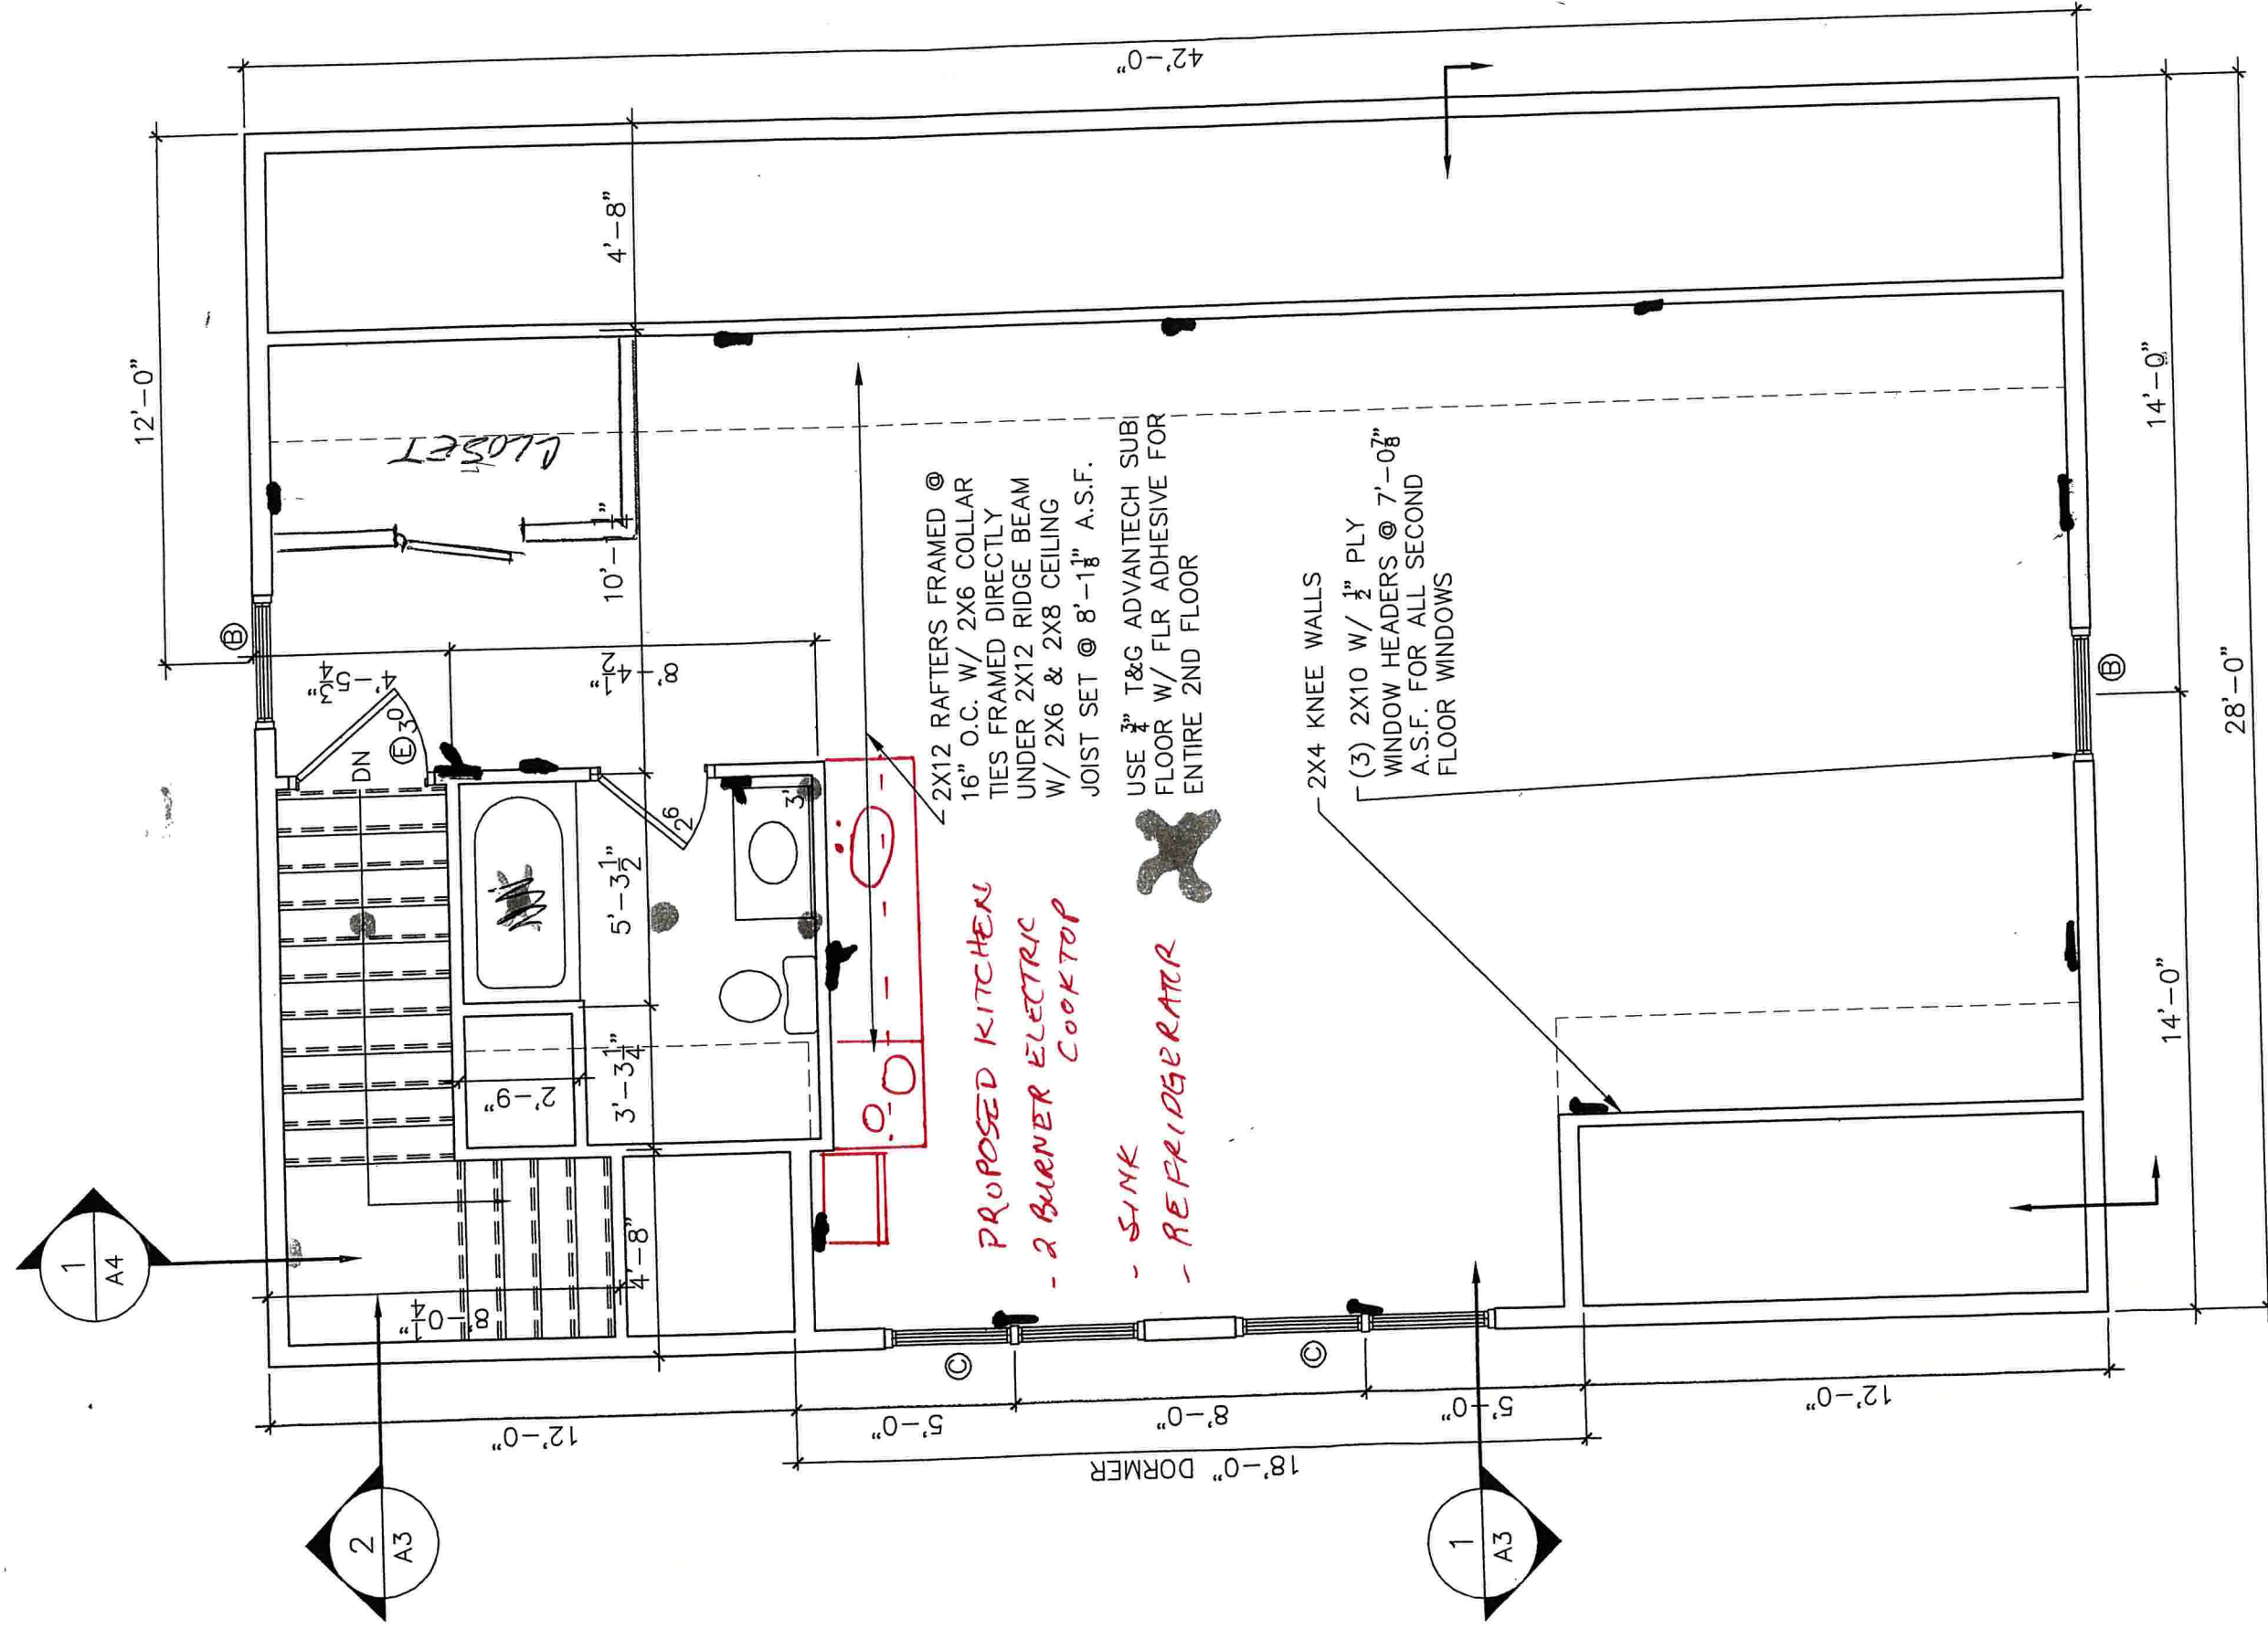

SECOND FLOOR PLAN

1/4" = 1'-0"



CURRAN
DRAFTING & DESIGN

56 LEDGEWOOD DR.
FALMOUTH, MAINE 04105
CEL. (207) 632-5320
MIKE@CDDHOME.COM

PROJECT NAME
SNYDER RES

PROJECT LOCATION
LOT 11 HIGH WINDS,
YARMOUTH, MAINE

BUILT BY
**THOMAS
MORRELL**



4 **LEFT SIDE ELEVATION**
1/4" = 1'-0"

INC

777 PRINCES POINT RD.
YARMOUTH, MAINE
(207)-756-2103
TOMMBUILDS@AOL.COM

SHEET NAME
ELEVATIONS

© ALL RIGHTS RESERVED

ALL IDEAS, DESIGNS AND PLANS INDICATED OR REPRESENTED BY THESE DRAWINGS ARE THE PROPERTY OF CURRAN DRAFTING & DESIGN AND WERE CREATED AND DEVELOPED FOR USE ON, OR IN CONNECTION WITH THE SPECIFIED PROJECT NAME & ADDRESS. NONE OF SUCH IDEAS, DESIGNS AND PLANS SHALL BE REUSED, REPRODUCED OR COPIED BY ANYONE FOR ANY PURPOSE WHATSOEVER WITHOUT THE WRITTEN PERMISSION OF CURRAN DRAFTING AND DESIGN. THESE PLANS ARE INTENDED FOR A ONE TIME BUILD ONLY. THESE PLANS ARE AN ILLEGAL COPY IF THE LARGE "C" IN THE TITLE BLOCK IS NOT "RED" IN COLOR

DRAWN BY: M.P.C.

CHECKED BY: M.P.C.

SCALE: AS-NOTED

DATE: 11/27/18

FILE NUMBER 18-0027


REVISIONS:



A - 1



2 RIGHT SIDE ELEVATION
1/4" = 1'-0"

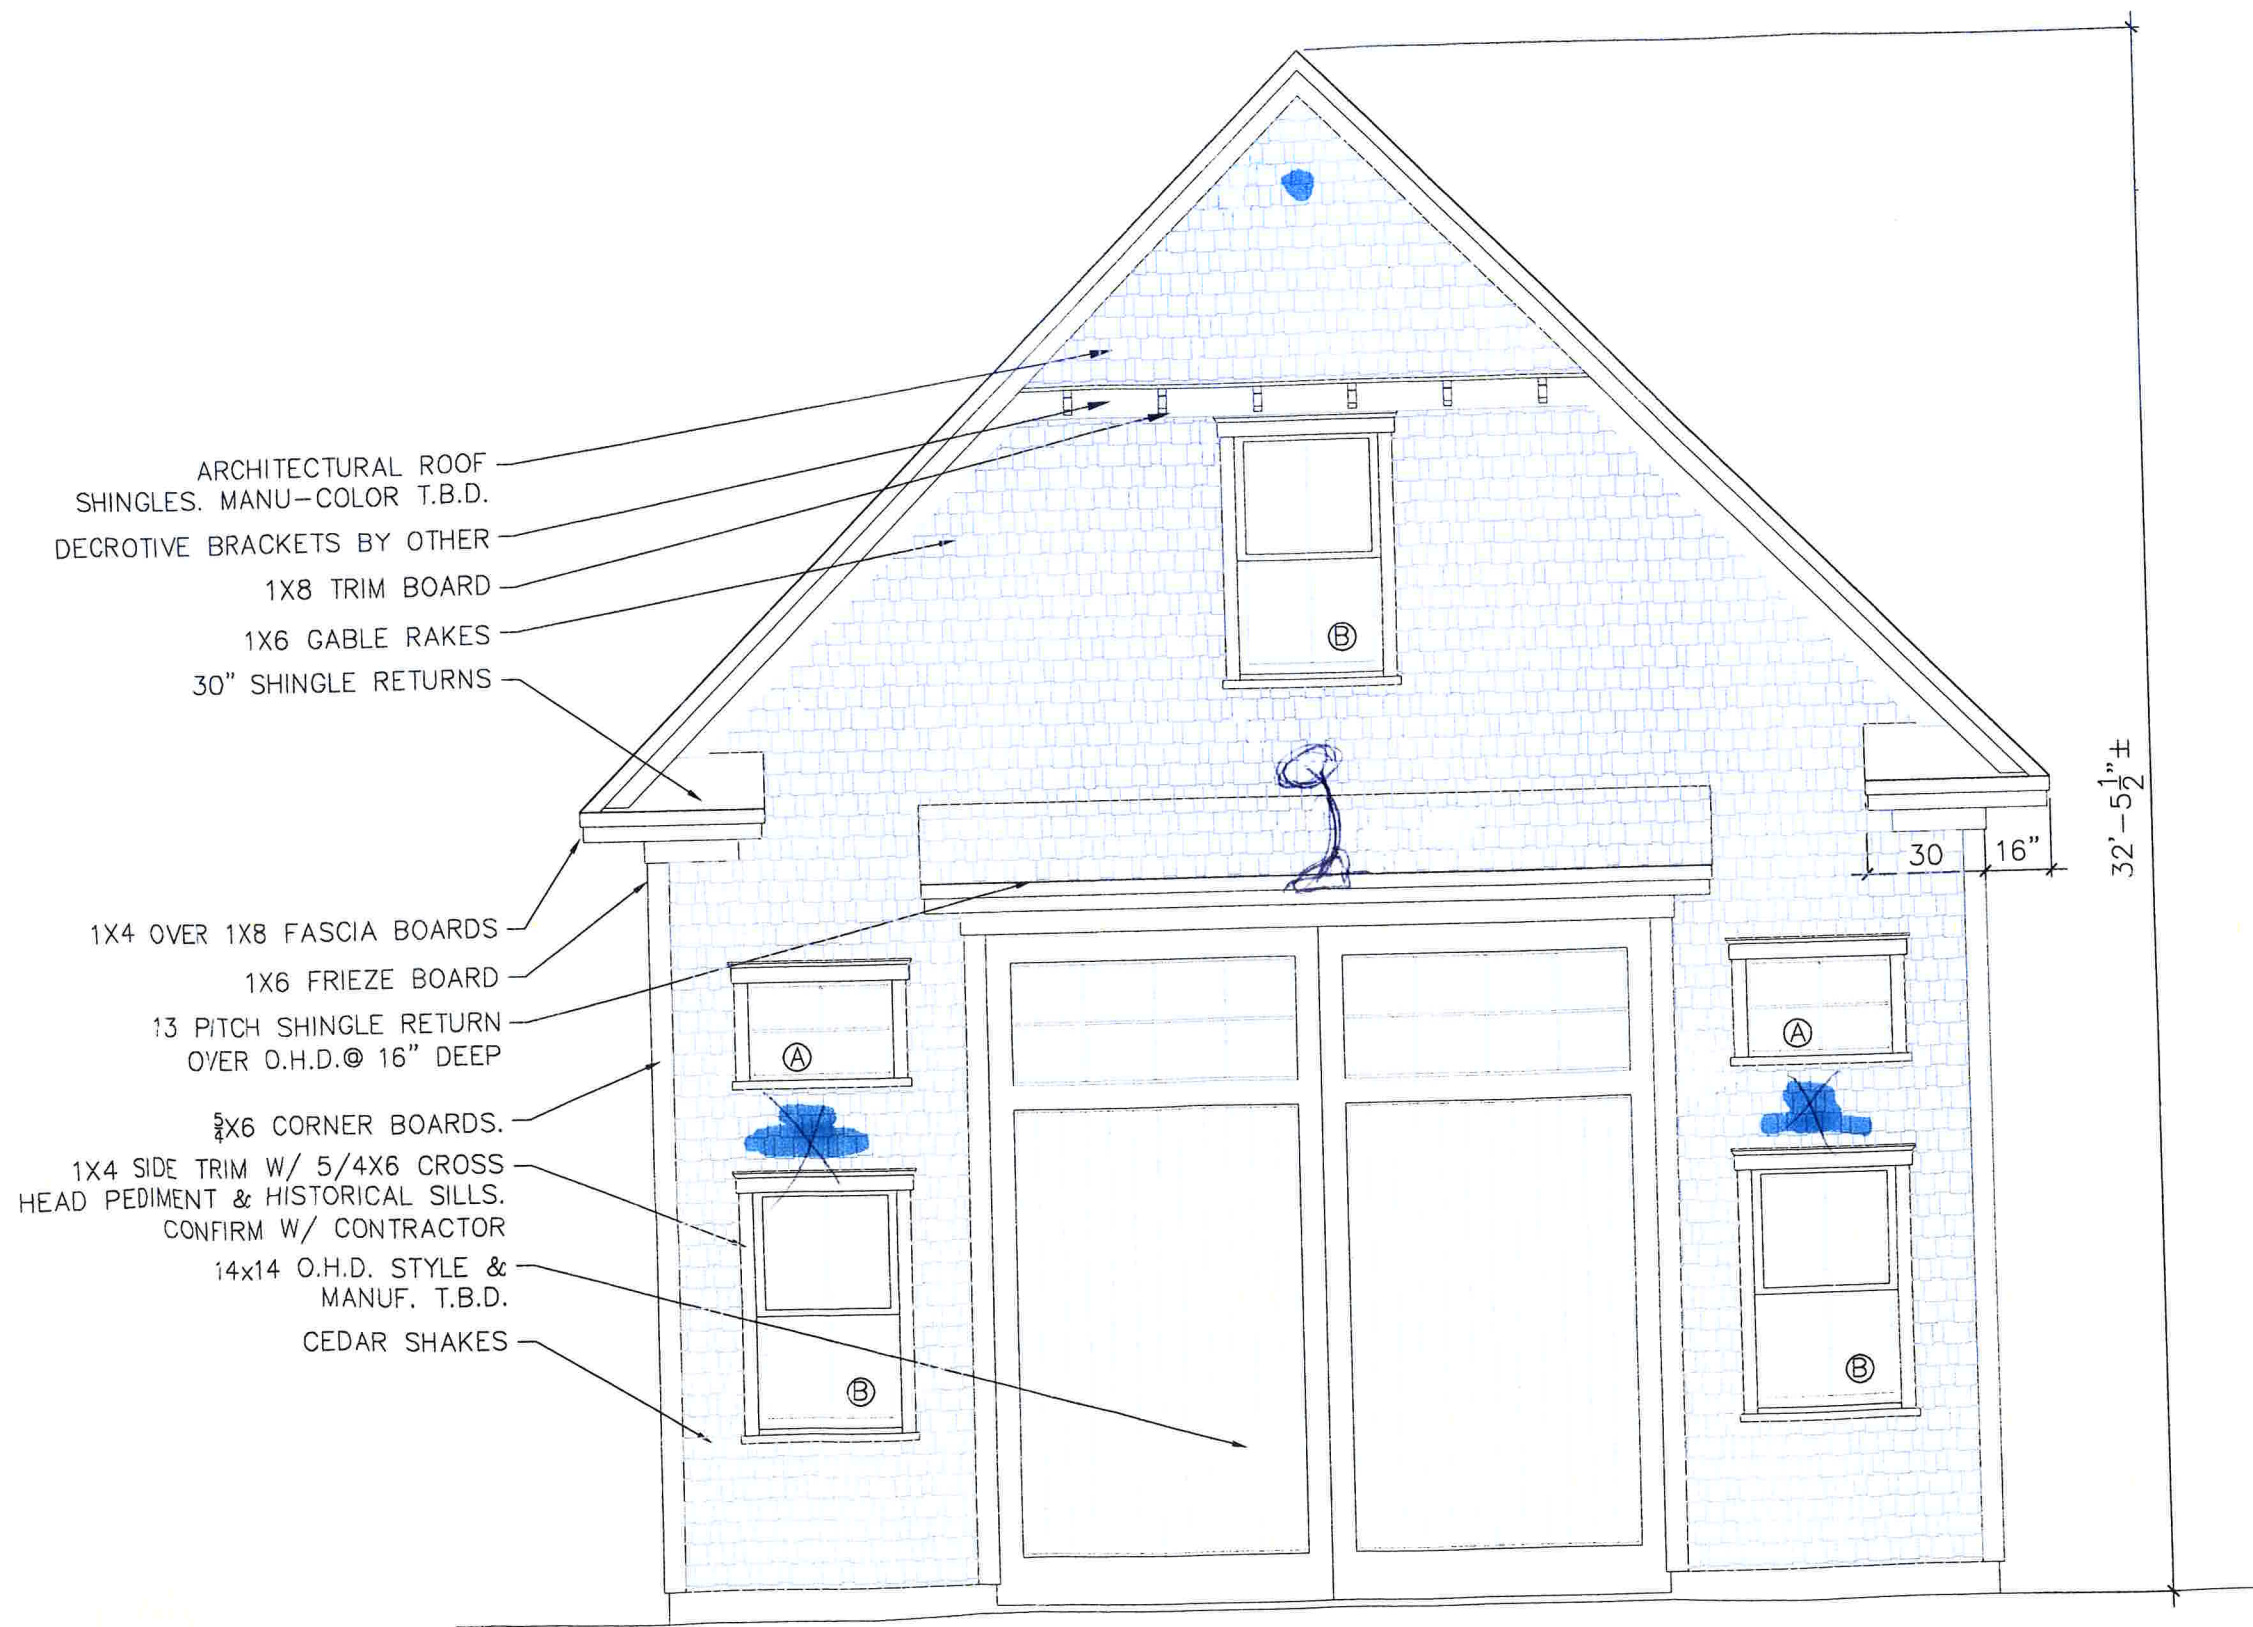

ARCHITECTURAL ROOF
SHINGLES. MANU-COLOR T.B.D.
DECROTIVE BRACKETS BY OTHER
1X8 TRIM BOARD
1X6 GABLE RAKES
30" SHINGLE RETURNS

1X4 OVER 1X8 FASCIA BOARDS
1X6 FRIEZE BOARD
13 PITCH SHINGLE RETURN
OVER O.H.D. @ 16" DEEP
5/8X6 CORNER BOARDS.
1X4 SIDE TRIM W/ 5/4X6 CROSS
HEAD PEDIMENT & HISTORICAL SILLS.
CONFIRM W/ CONTRACTOR
14X14 O.H.D. STYLE &
MANUF. T.B.D.
CEDAR SHAKES

32'-5 1/2" ±

30 16"