



30 LADY SLIPPER LANE - EXISTING SITE PLAN: HOME BUILT 1992

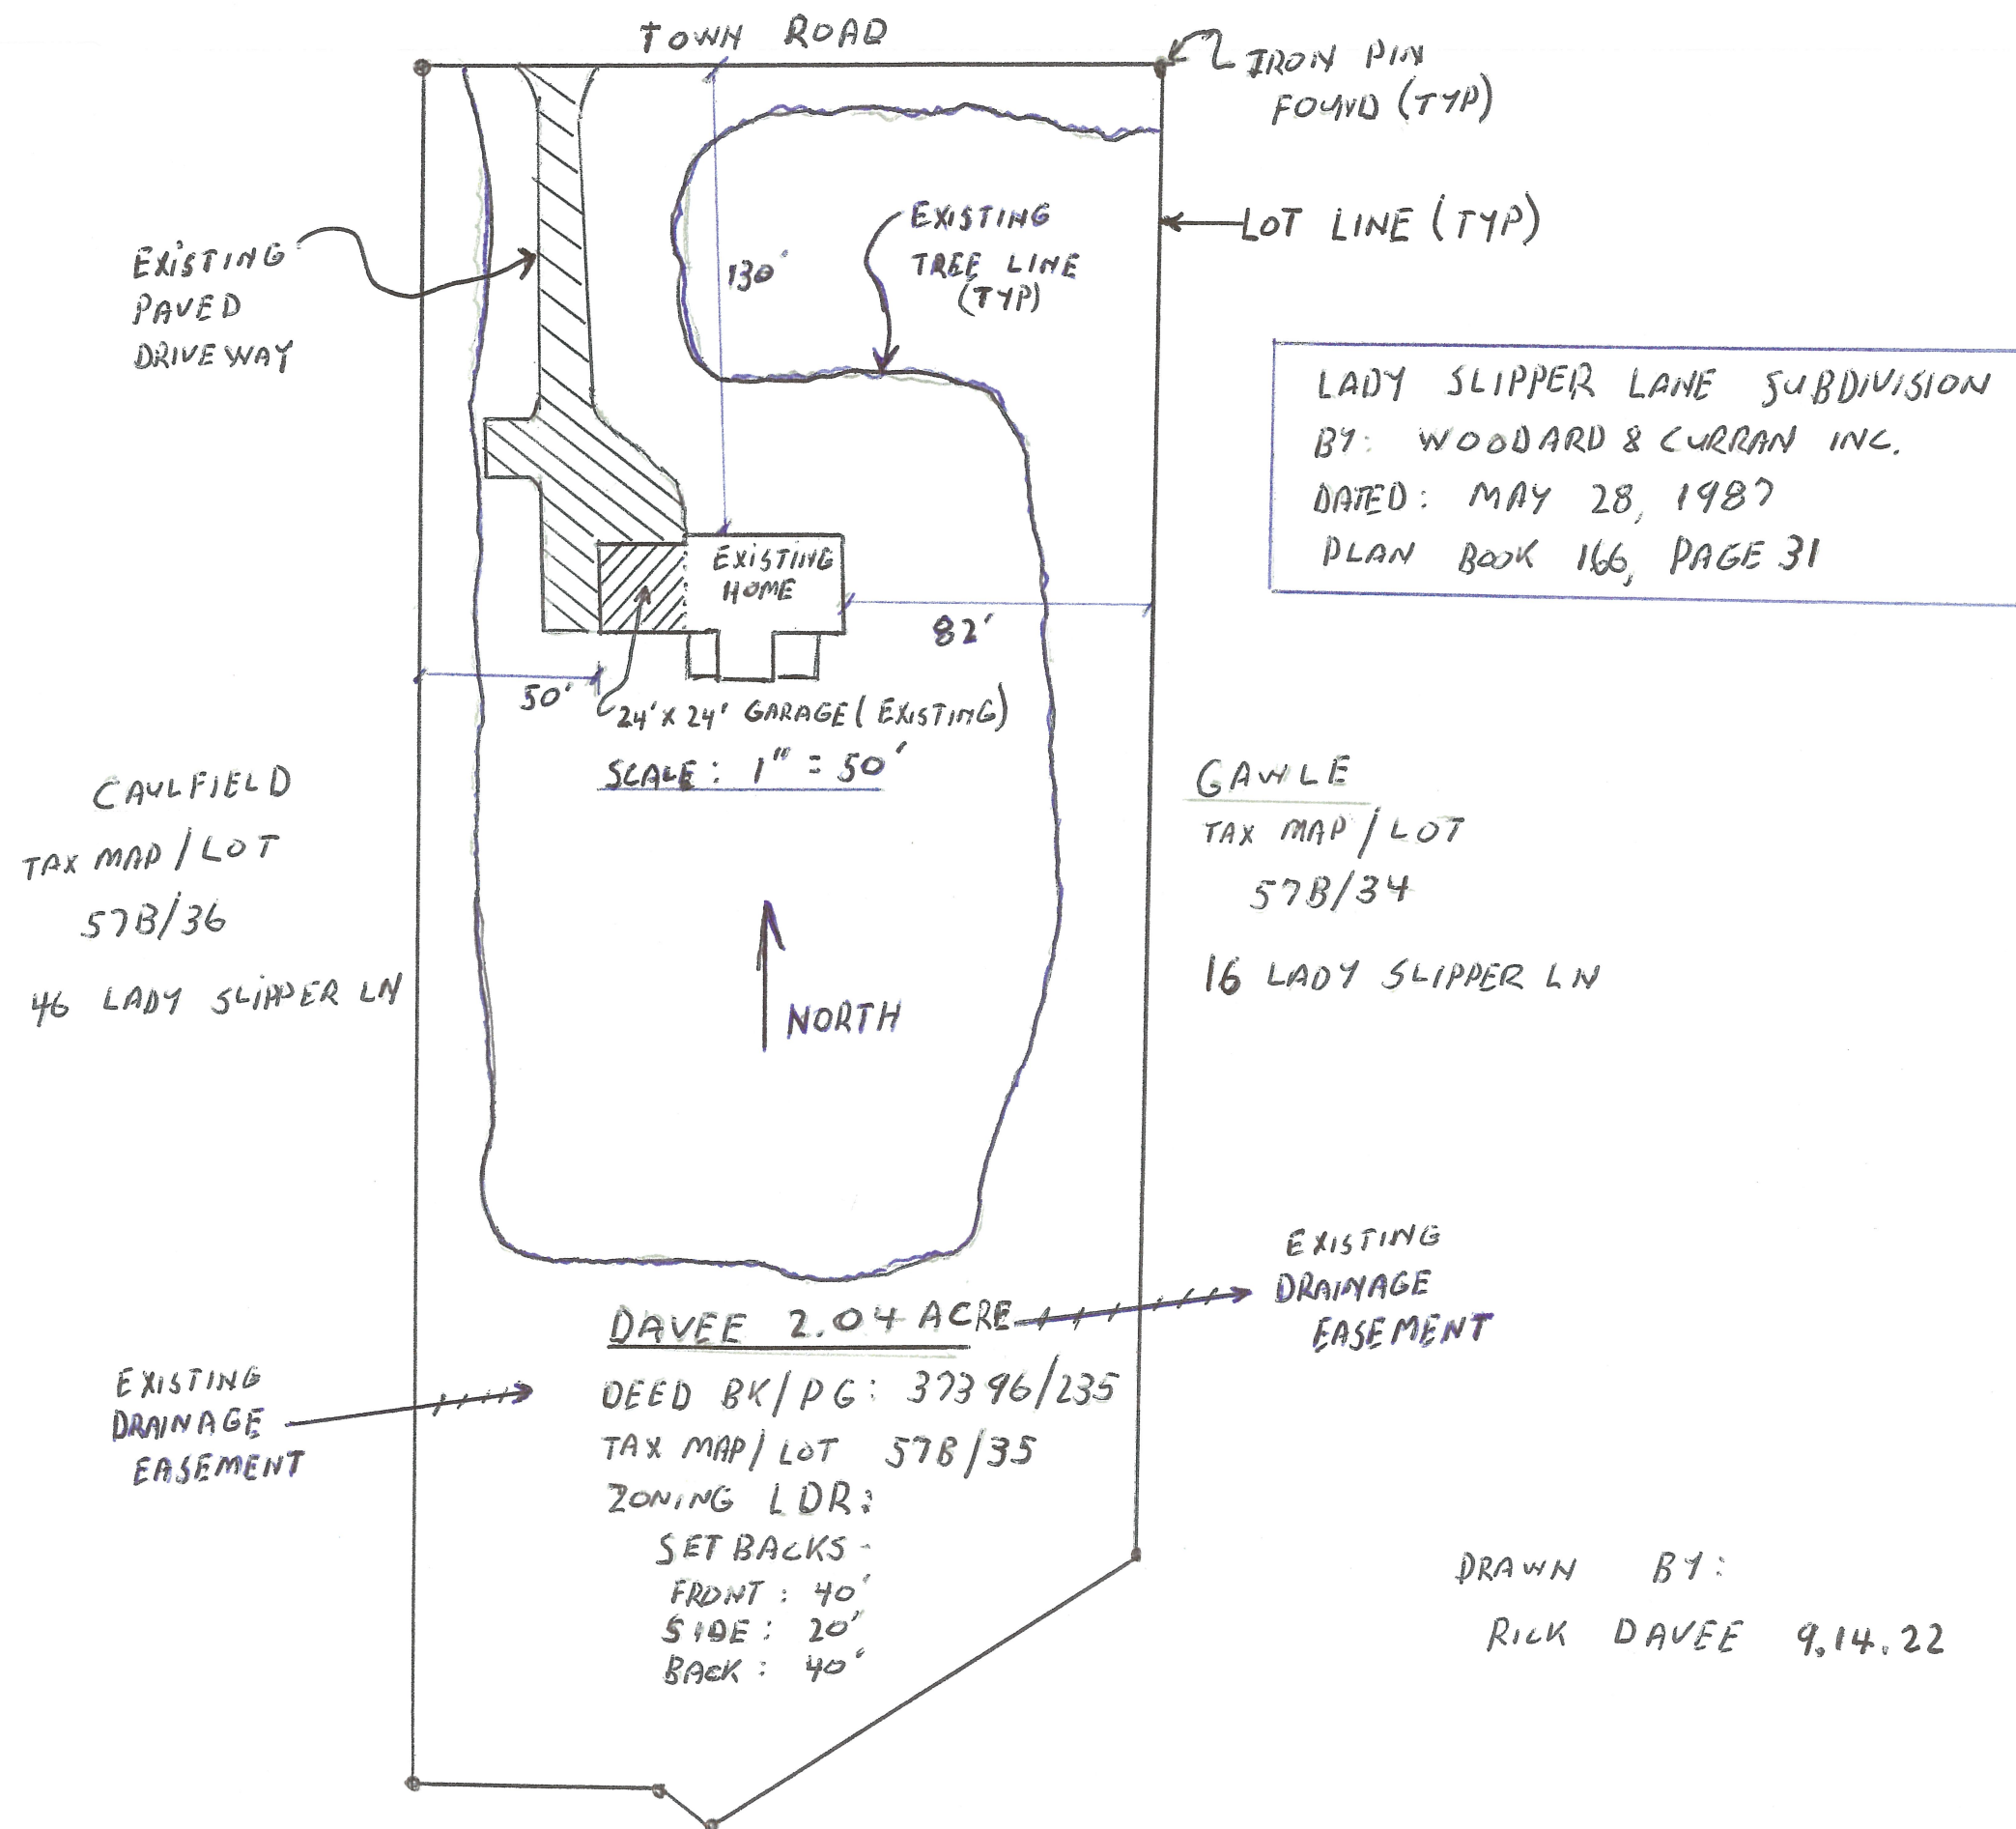


30 LADY SLIPPER - PROPOSED SITE PLAN

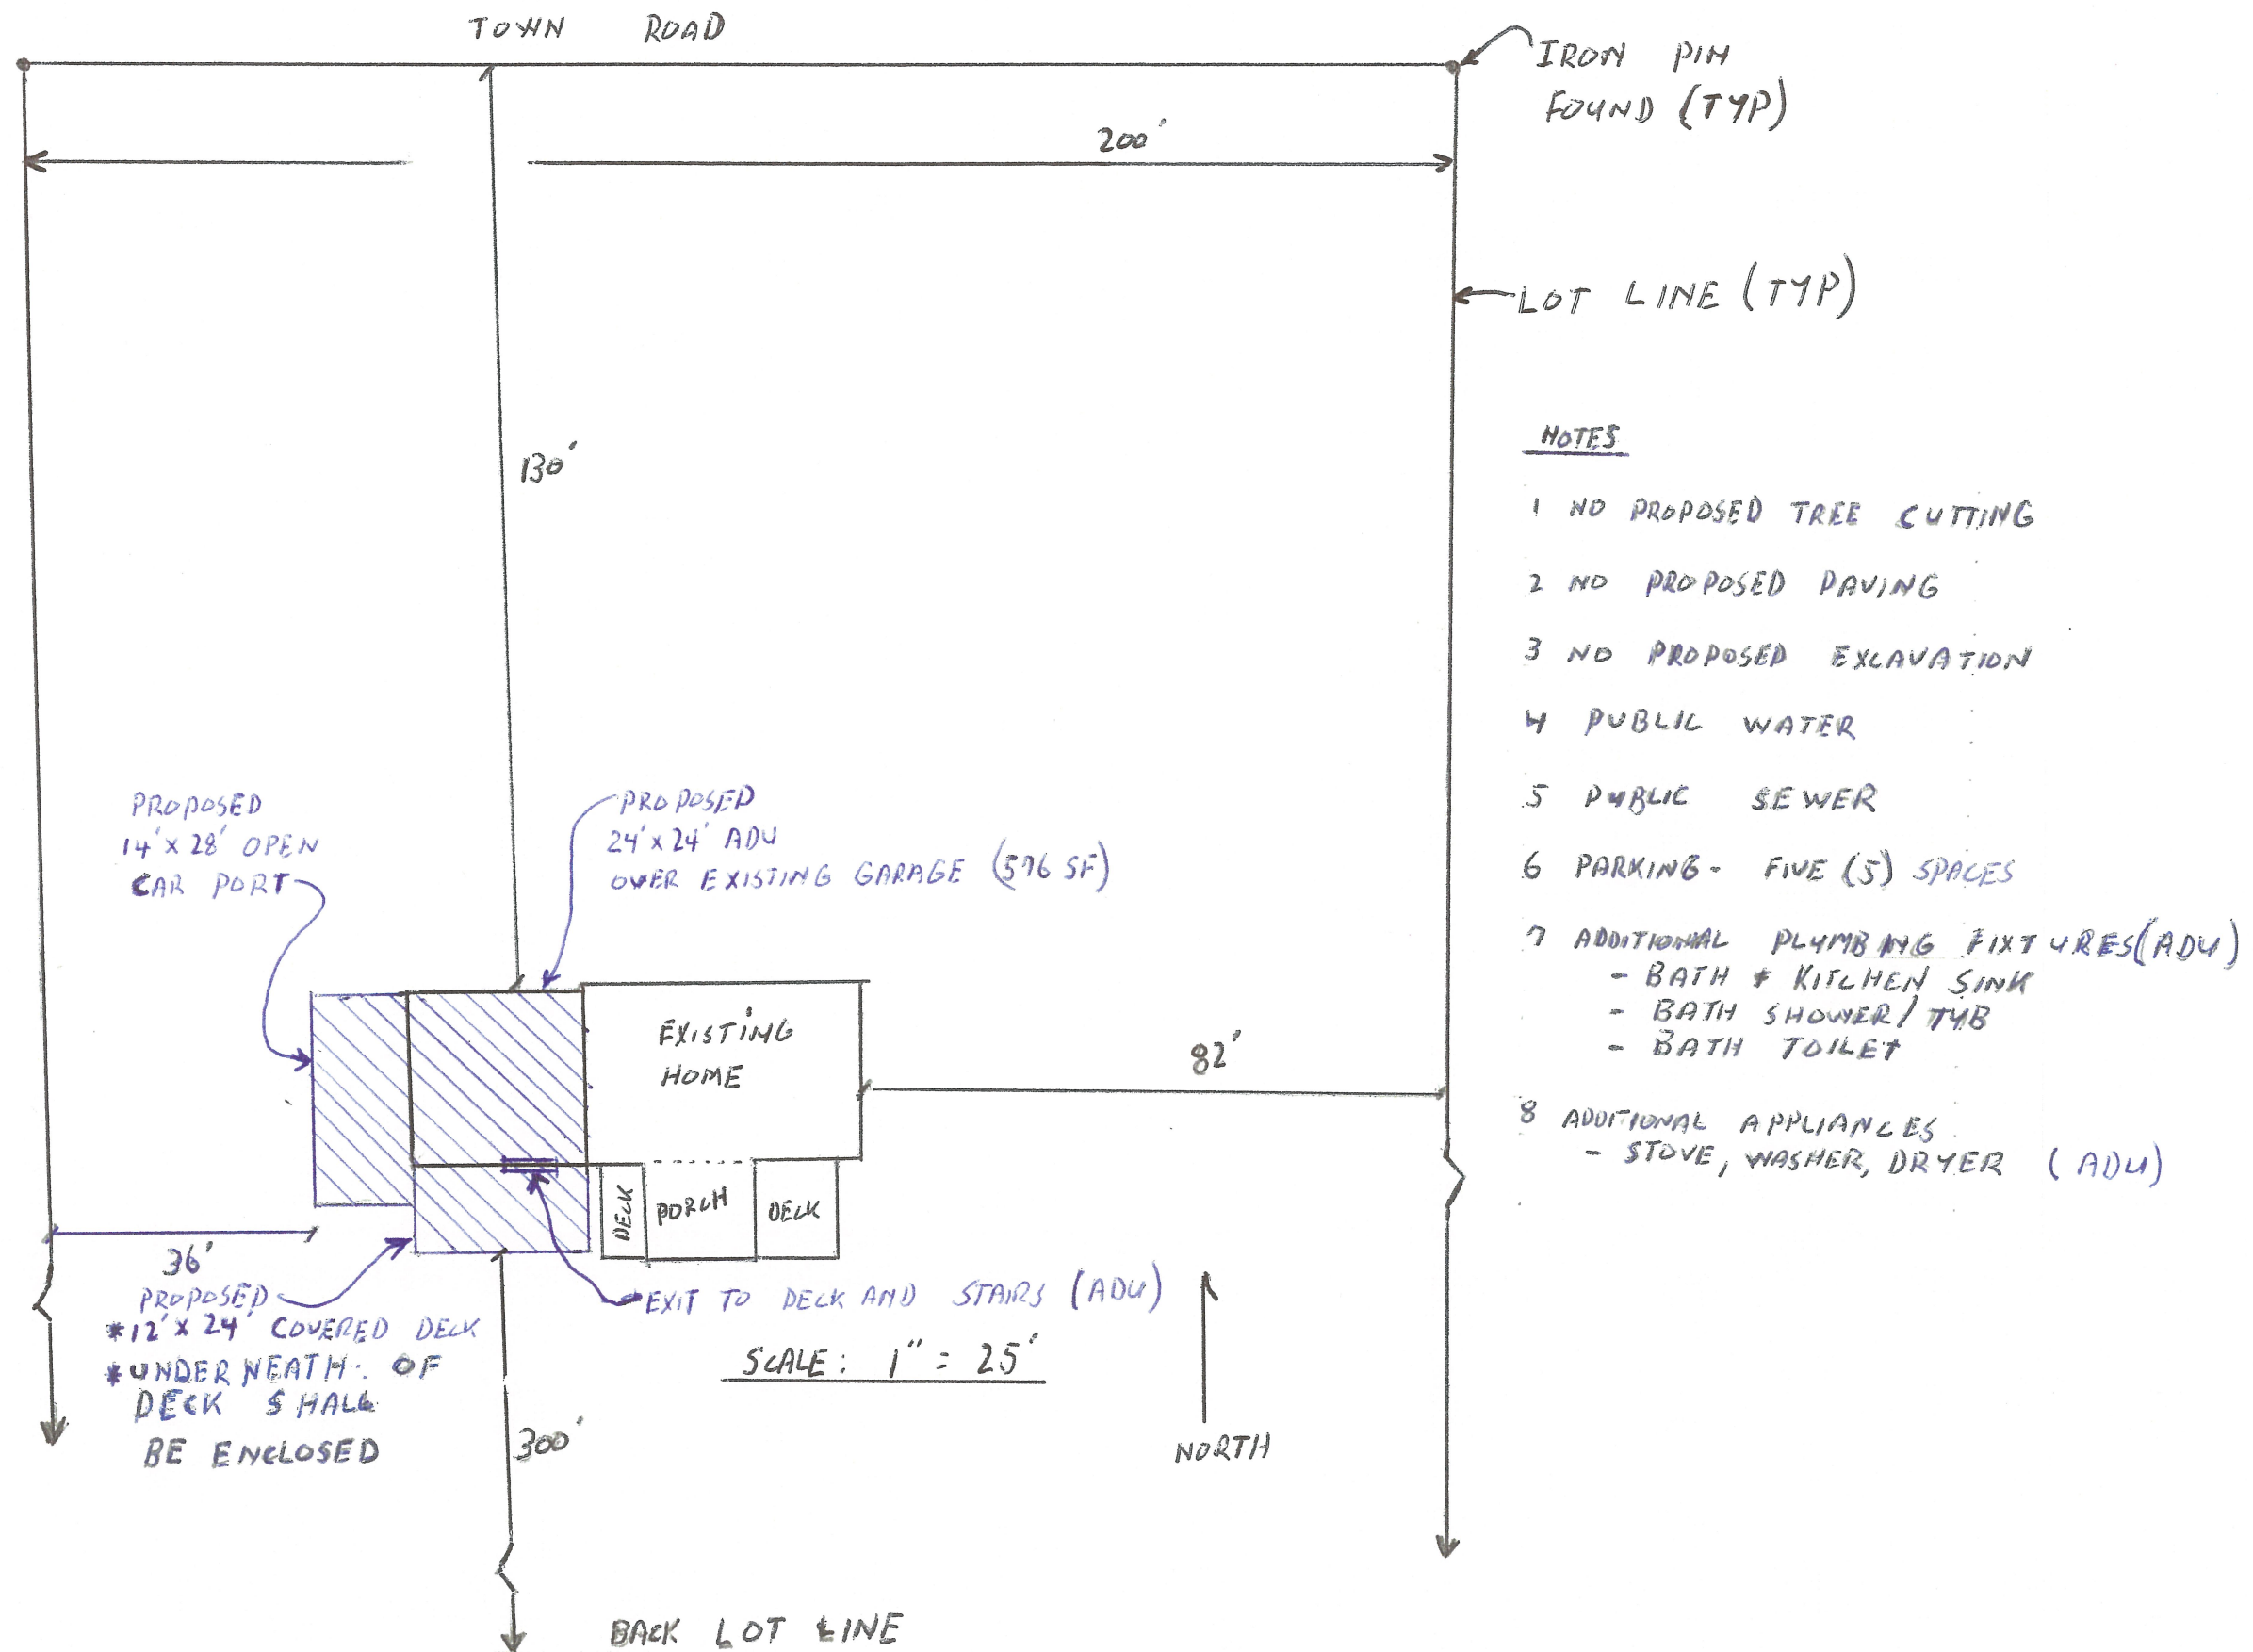

30 Lady Slipper Lane- First Floor Plan

* Not to scale

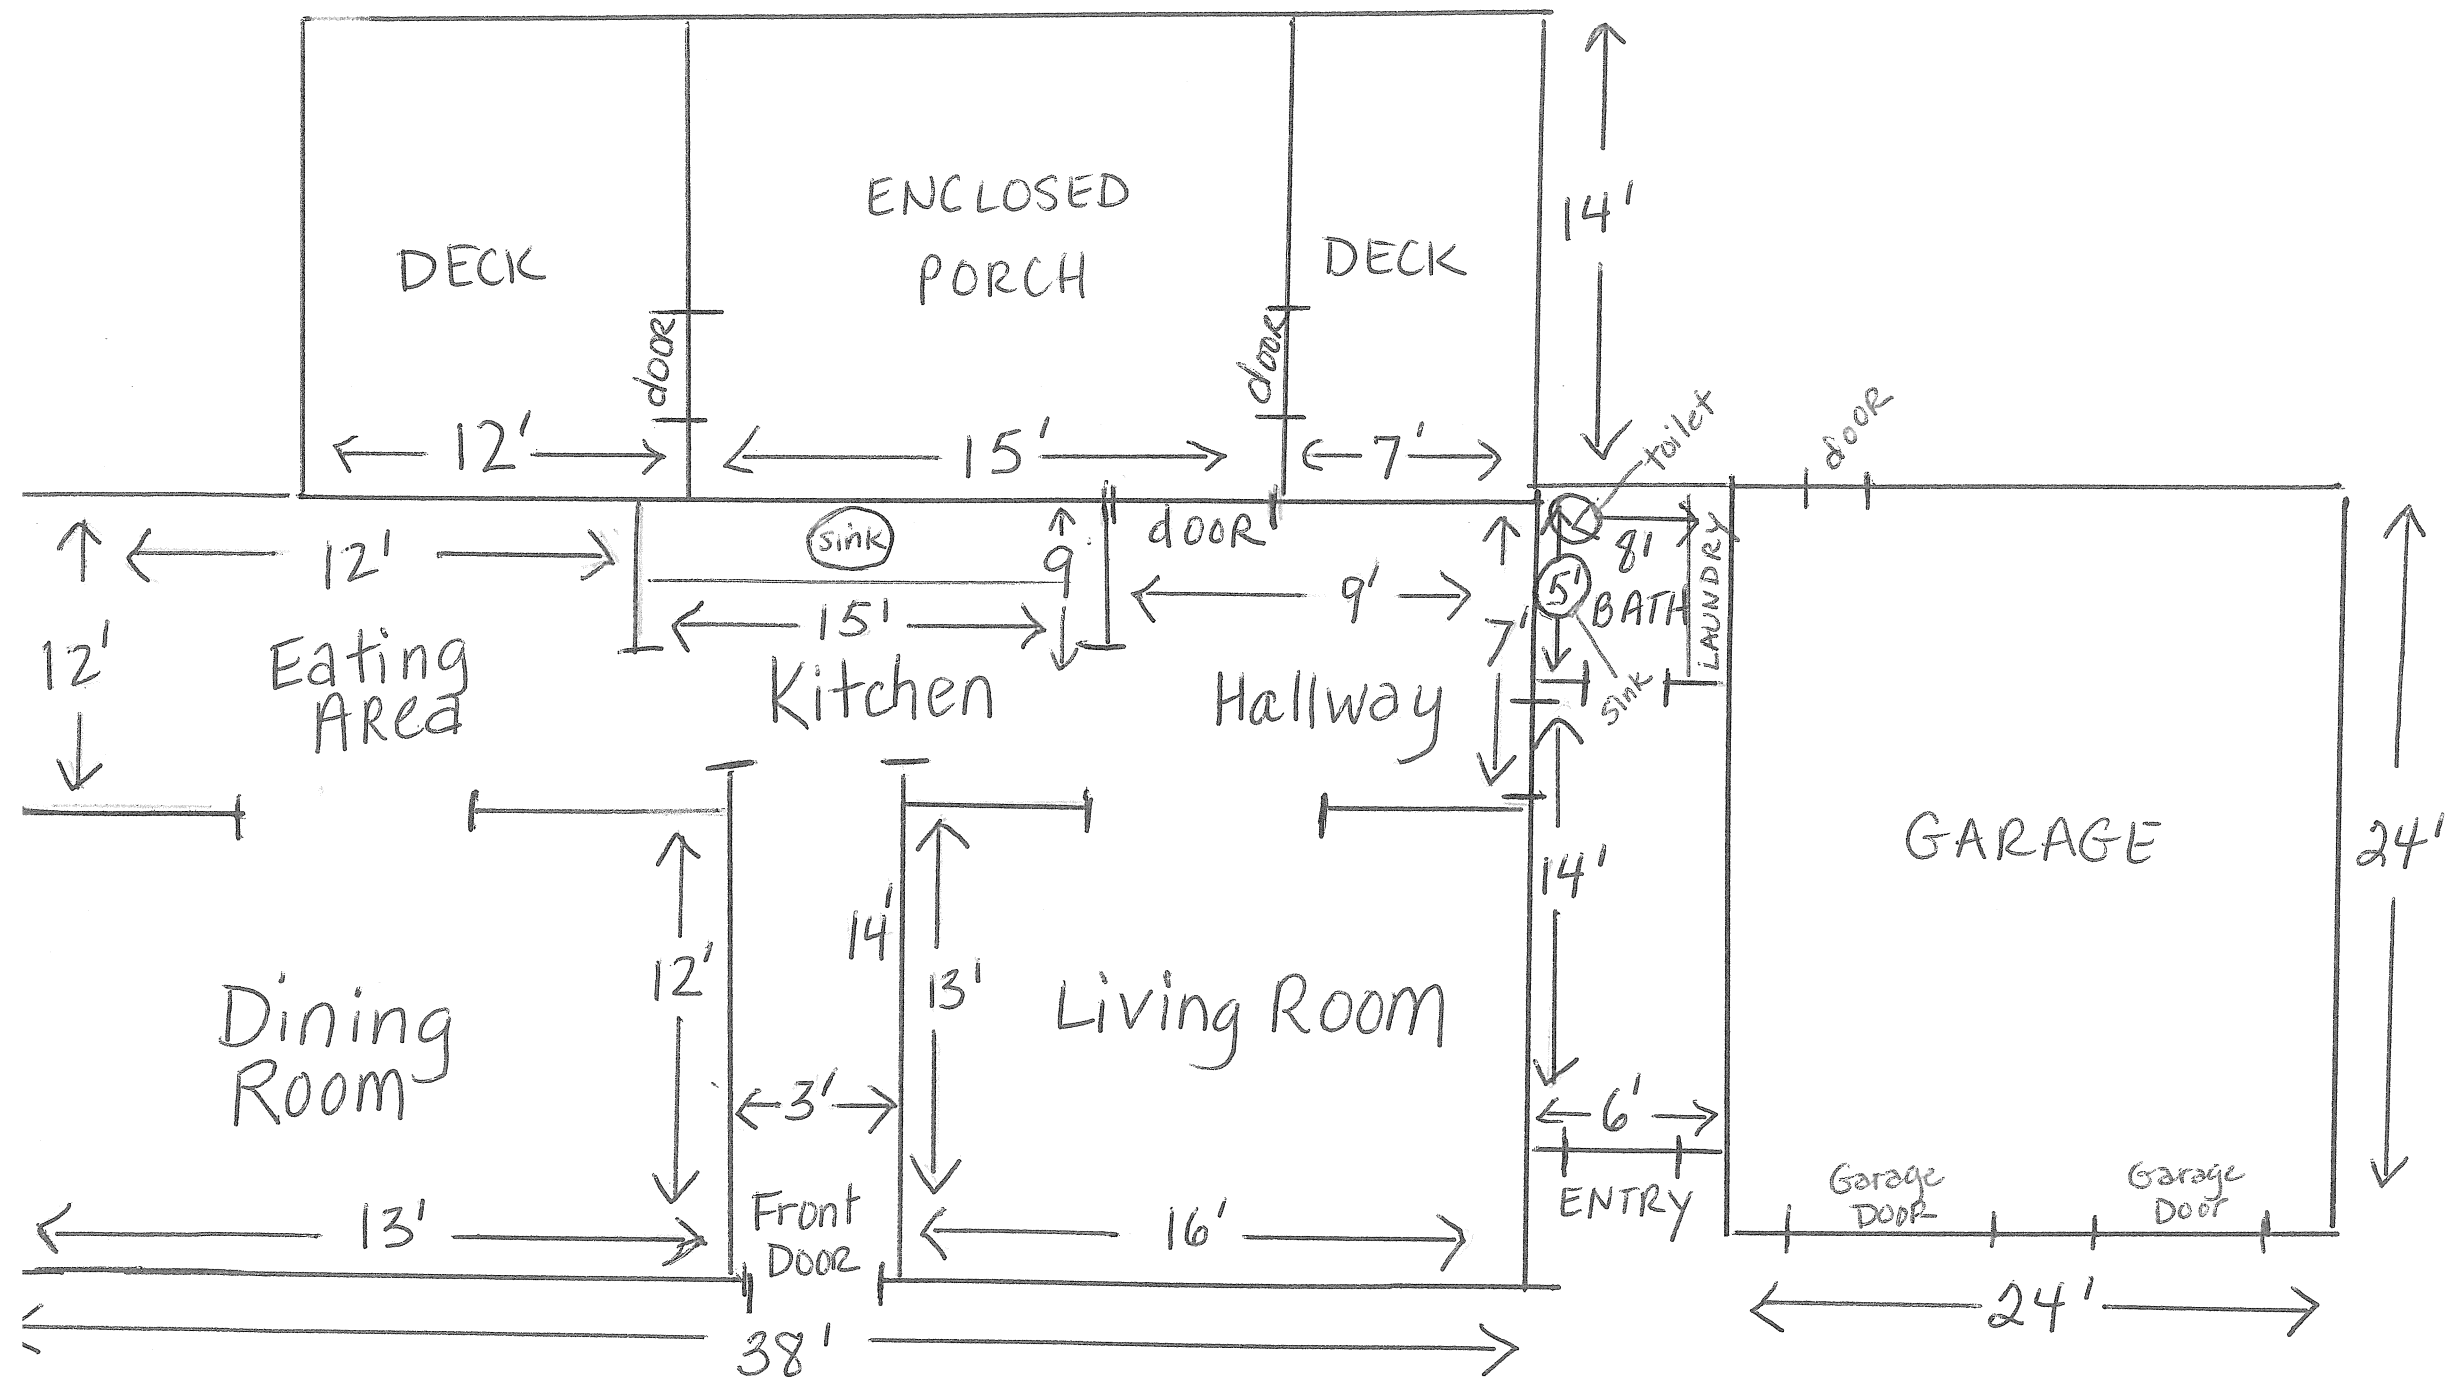

30 LADY SLIPPER LANE - Second Floor Plan

* Not to Scale

