

scale: nts
6.28.2020

Location Plan


Owl and Elm Pub
365 Main St, Yarmouth Maine



Sarah Witte Landscape Architects
1000 Main St, Yarmouth, ME 04097
Tel: 603.633.1111



DRIVEWAY

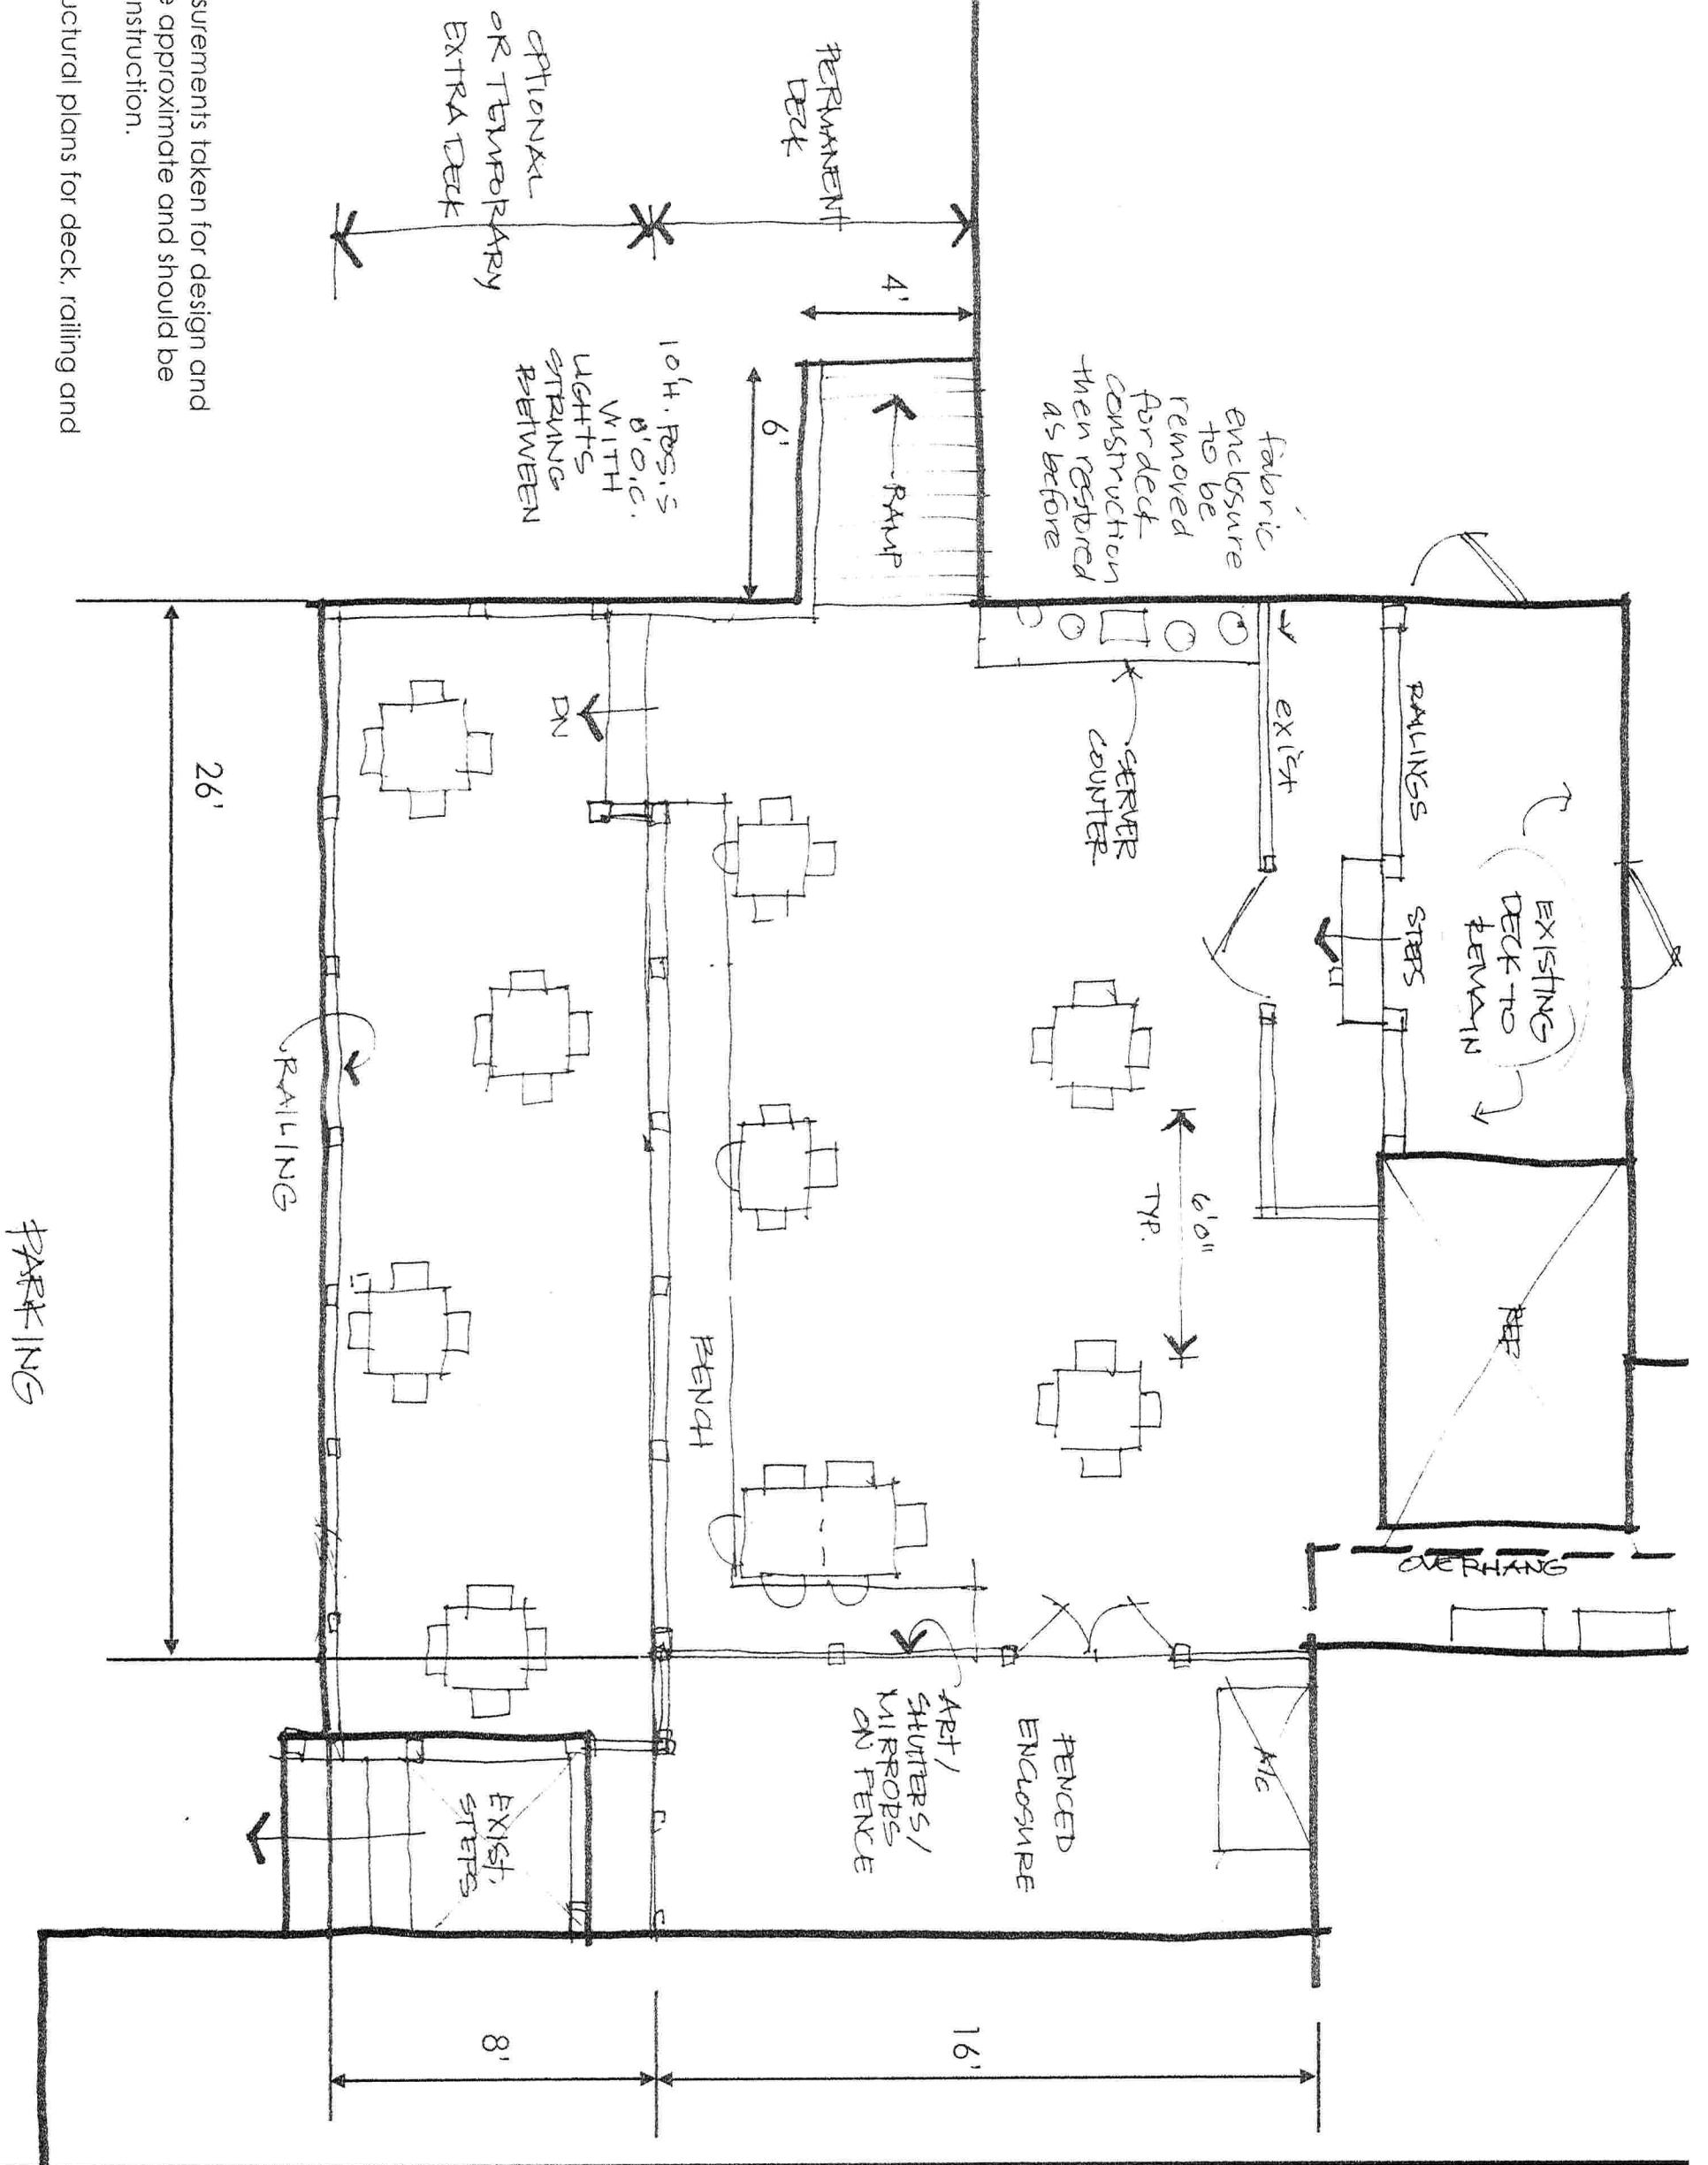

Back Deck Schematic

Owl and Elm Pub
365 Main St, Yarmouth Maine



Sarah Witte, Landscape Architect
16 Cumberland Street,
Yarmouth Maine 04096 • 207.415.2973
ME Lic. # 114 • sarahwitteLA@gmail.com

