

US ROUTE 1

NEW SIDEWALK

NEW STREET TREES

LANDSCAPE WALLS
PARALLEL TO STREET



1 PRELIMINARY FLOOR PLAN

PRELIMINARY
FLOOR PLAN

NUANCE DENTAL
233 US RTE 1 YARMOUTH ME

DATE OF ISSUE:
5/26/23


#Client Full Name

SKETCH PLAN REVIEW SUBMISSION

WOODHULL




1 WEST ELEVATION (MAIN ST / RTE 1)

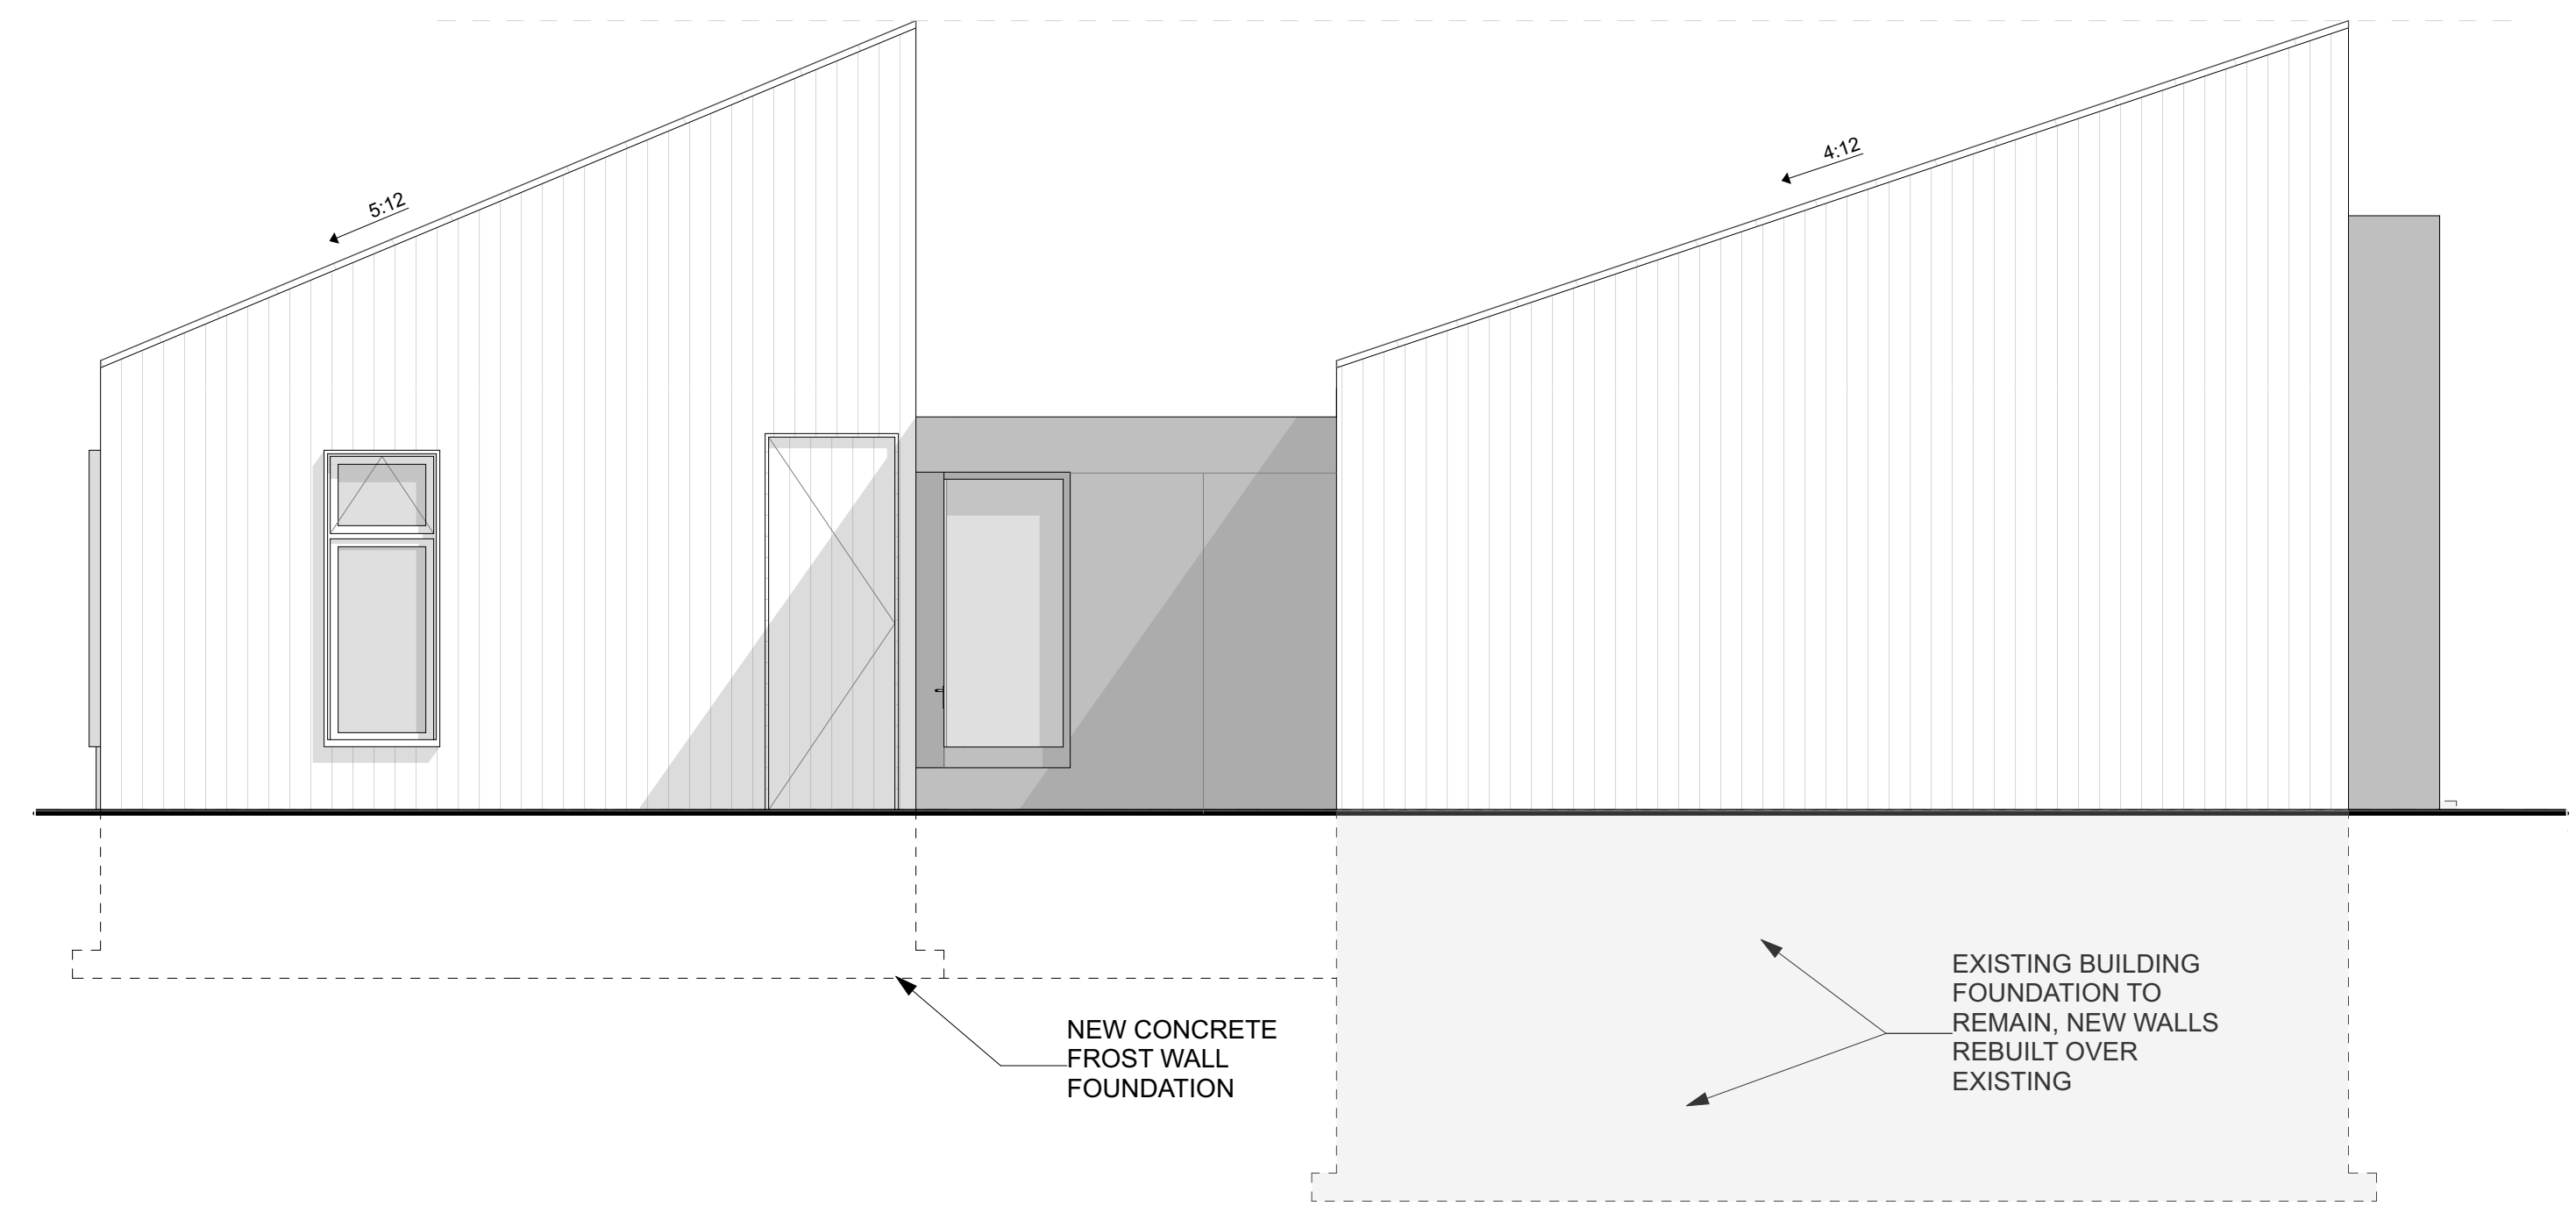

2 SOUTH ELEVATION (CEDAR STREET)



3 EAST ELEVATION

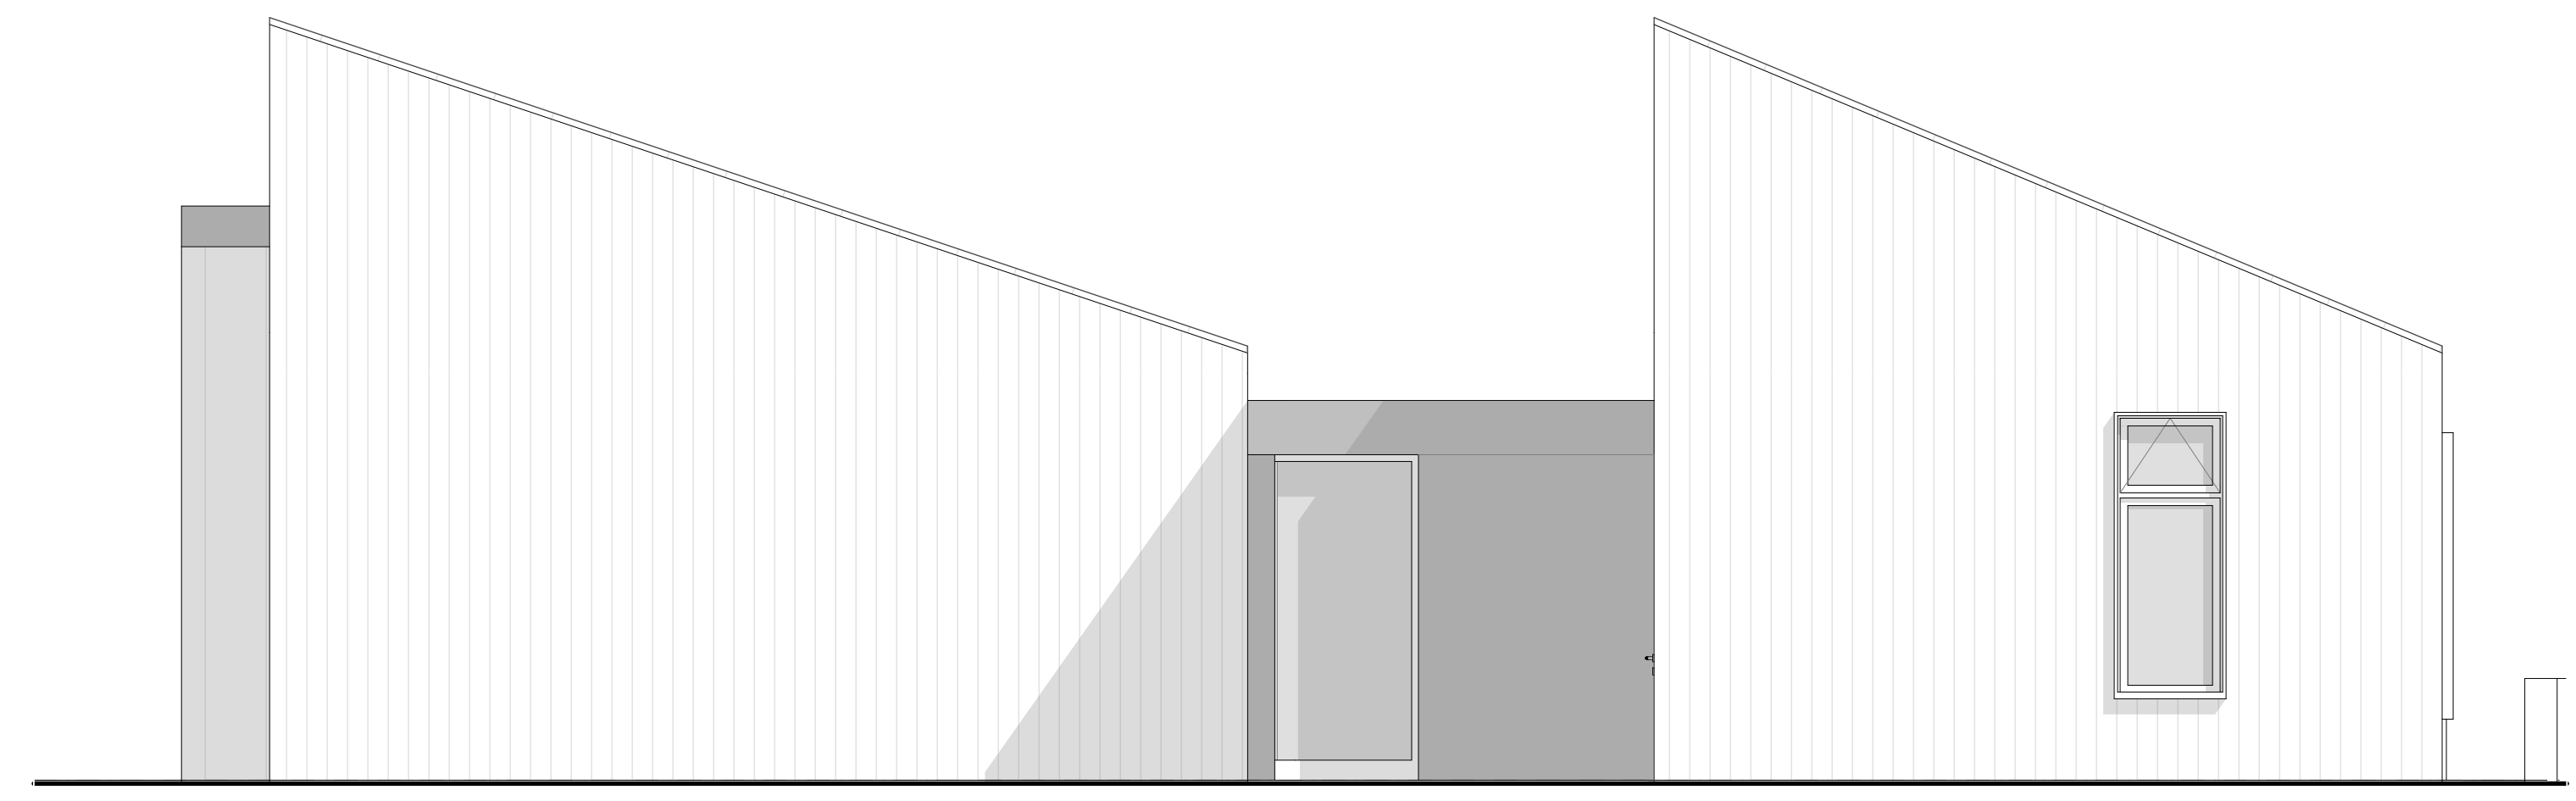

4 NORTH ELEVATION

BIMcloud: bimservers2.local - BIMcloud Basic for Archicad 26/Commercial/23-C-006_Nuance Dental

EXTERIOR ELEVATIONS
DATE OF ISSUE: 5/26/23

NUANCE DENTAL
233 US RTE 1 YARMOUTH ME
#Client Full Name

SKETCH PLAN REVIEW SUBMISSION

WOODHULL




PERSPECTIVE NORTHBOUND ON RTE 1



PERSPECTIVE SOUTHBOUND ON RTE 1



VIEW OF REAR

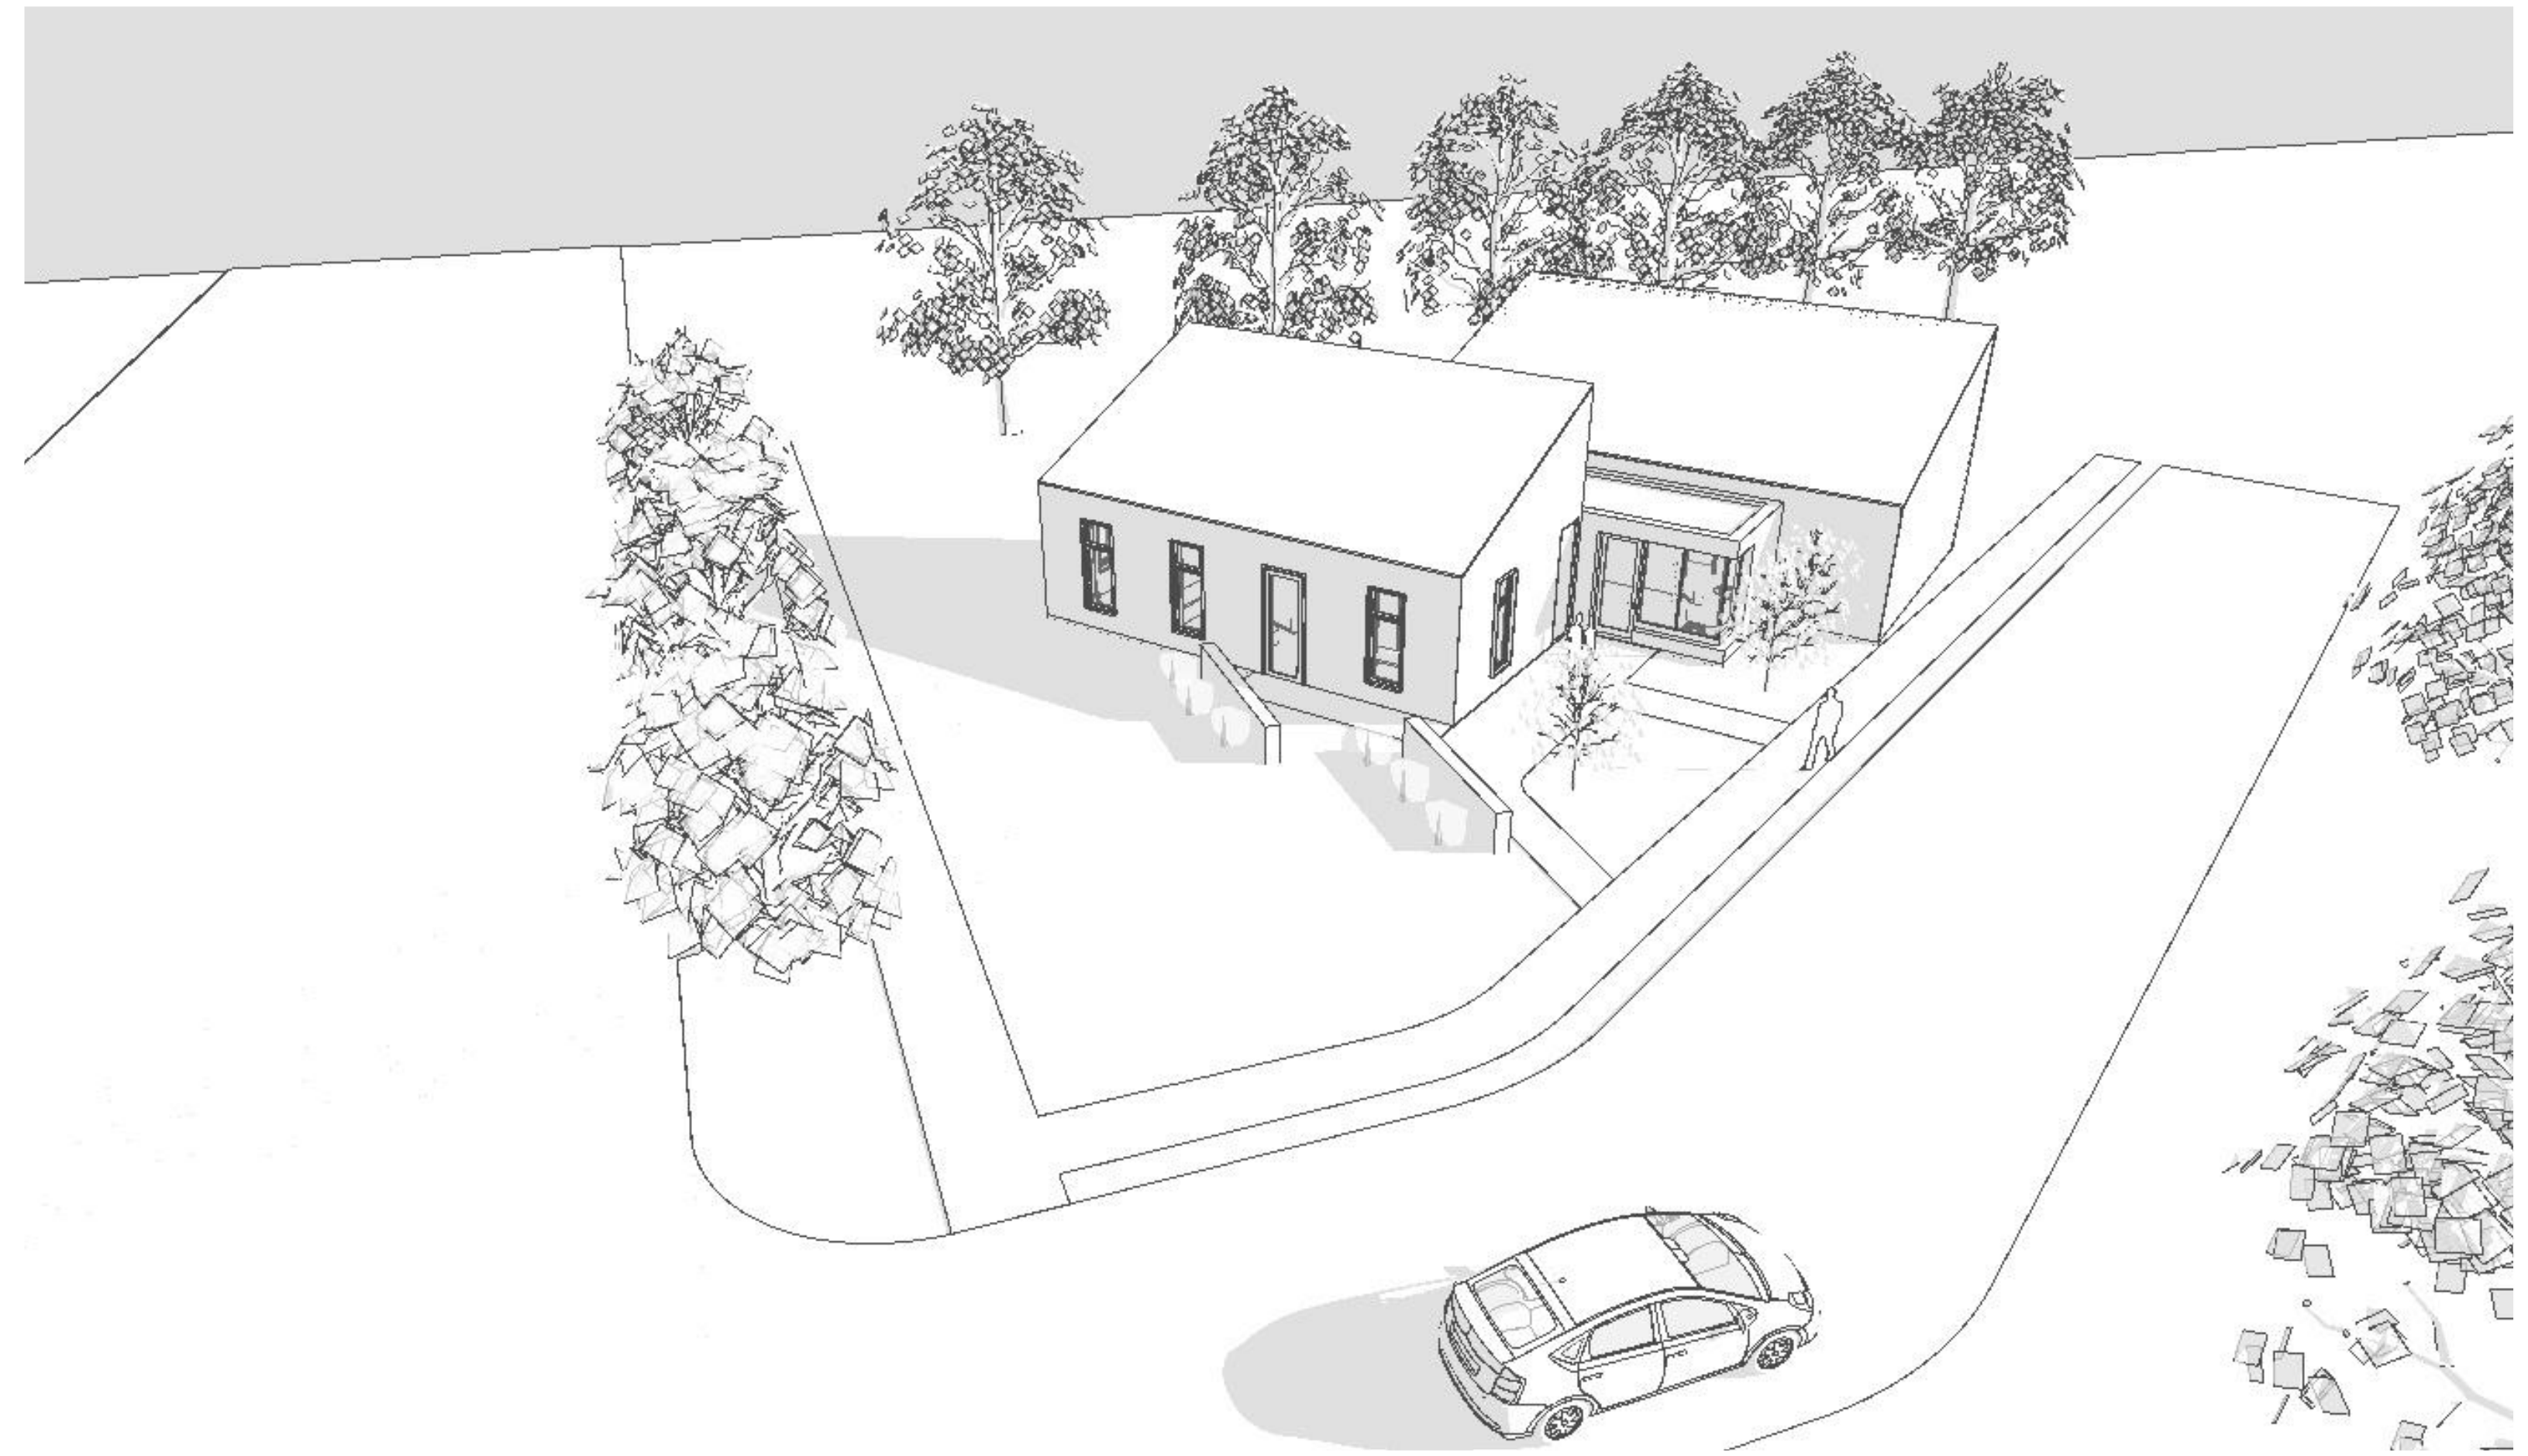

BIRDSEYE

BIMcloud: bimservers2.local - BIMcloud Basic for Archicad 26/Commercial/23-C-006_Nuance Dental

EXTERIOR
PERSPECTIVES

DATE OF ISSUE:
5/26/23

NUANCE DENTAL
233 US RTE 1 YARMOUTH ME
#Client Full Name

SKETCH PLAN REVIEW SUBMISSION

WOODHULL