

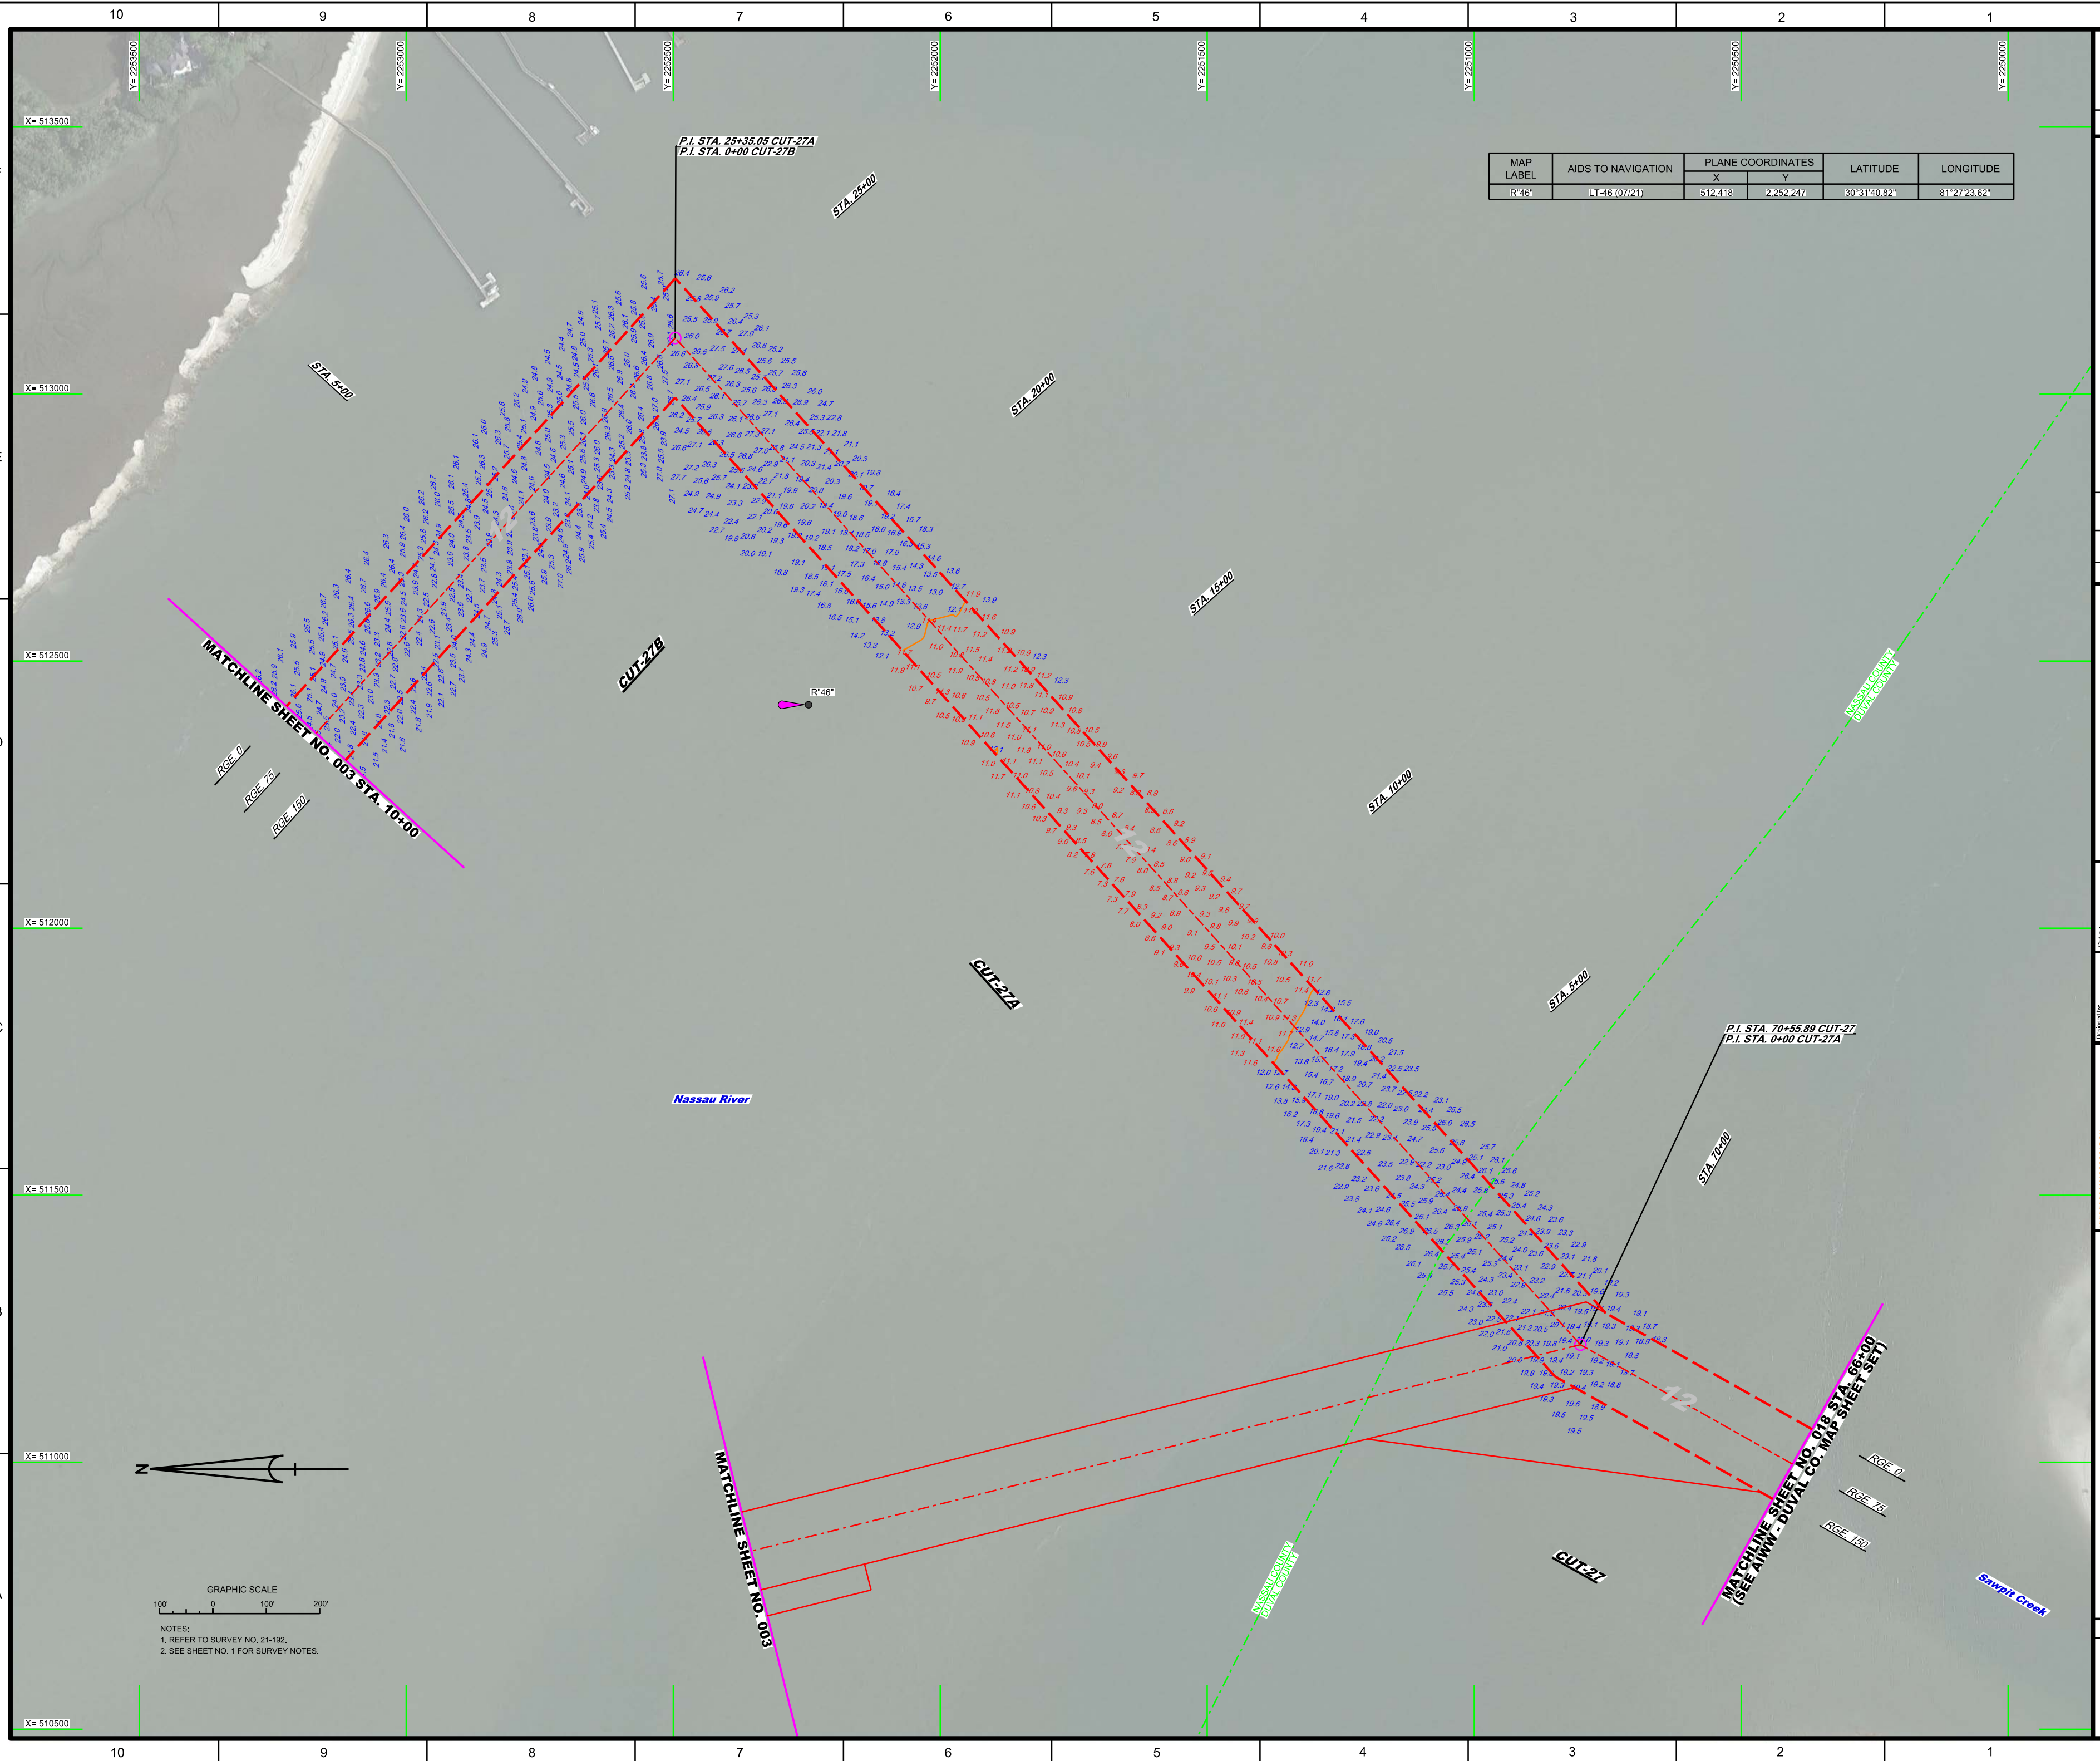


[illegible]

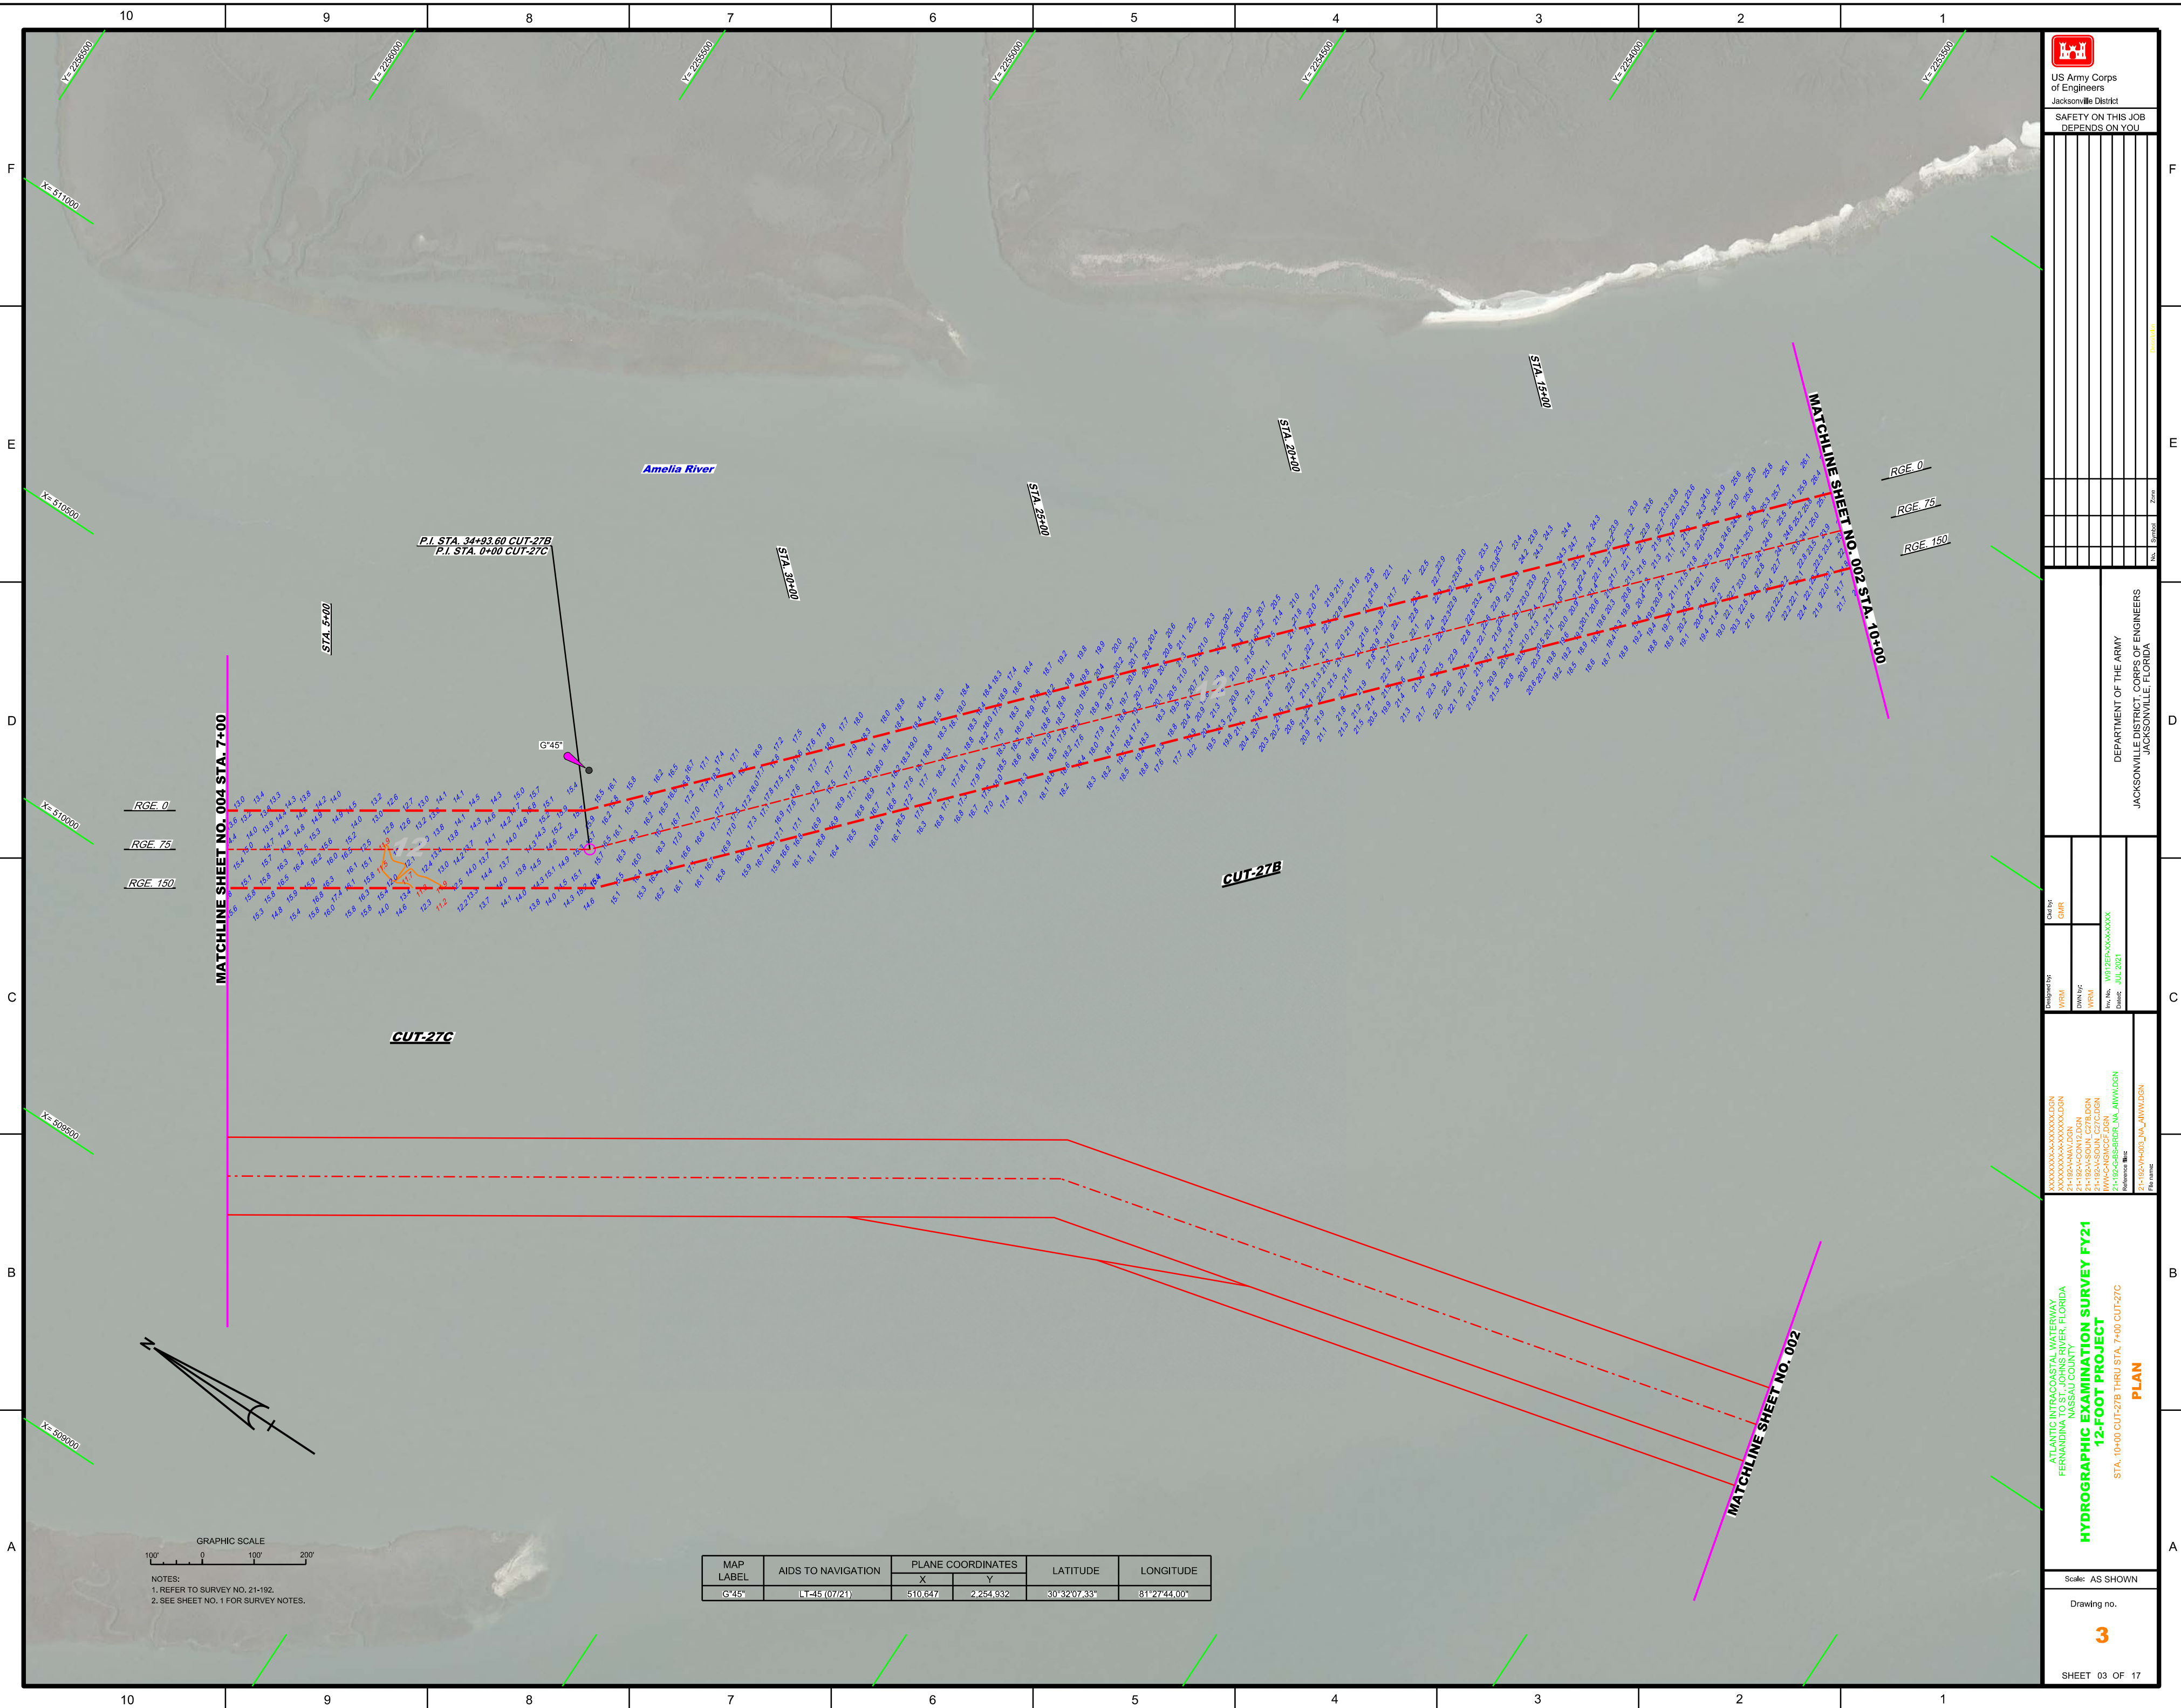

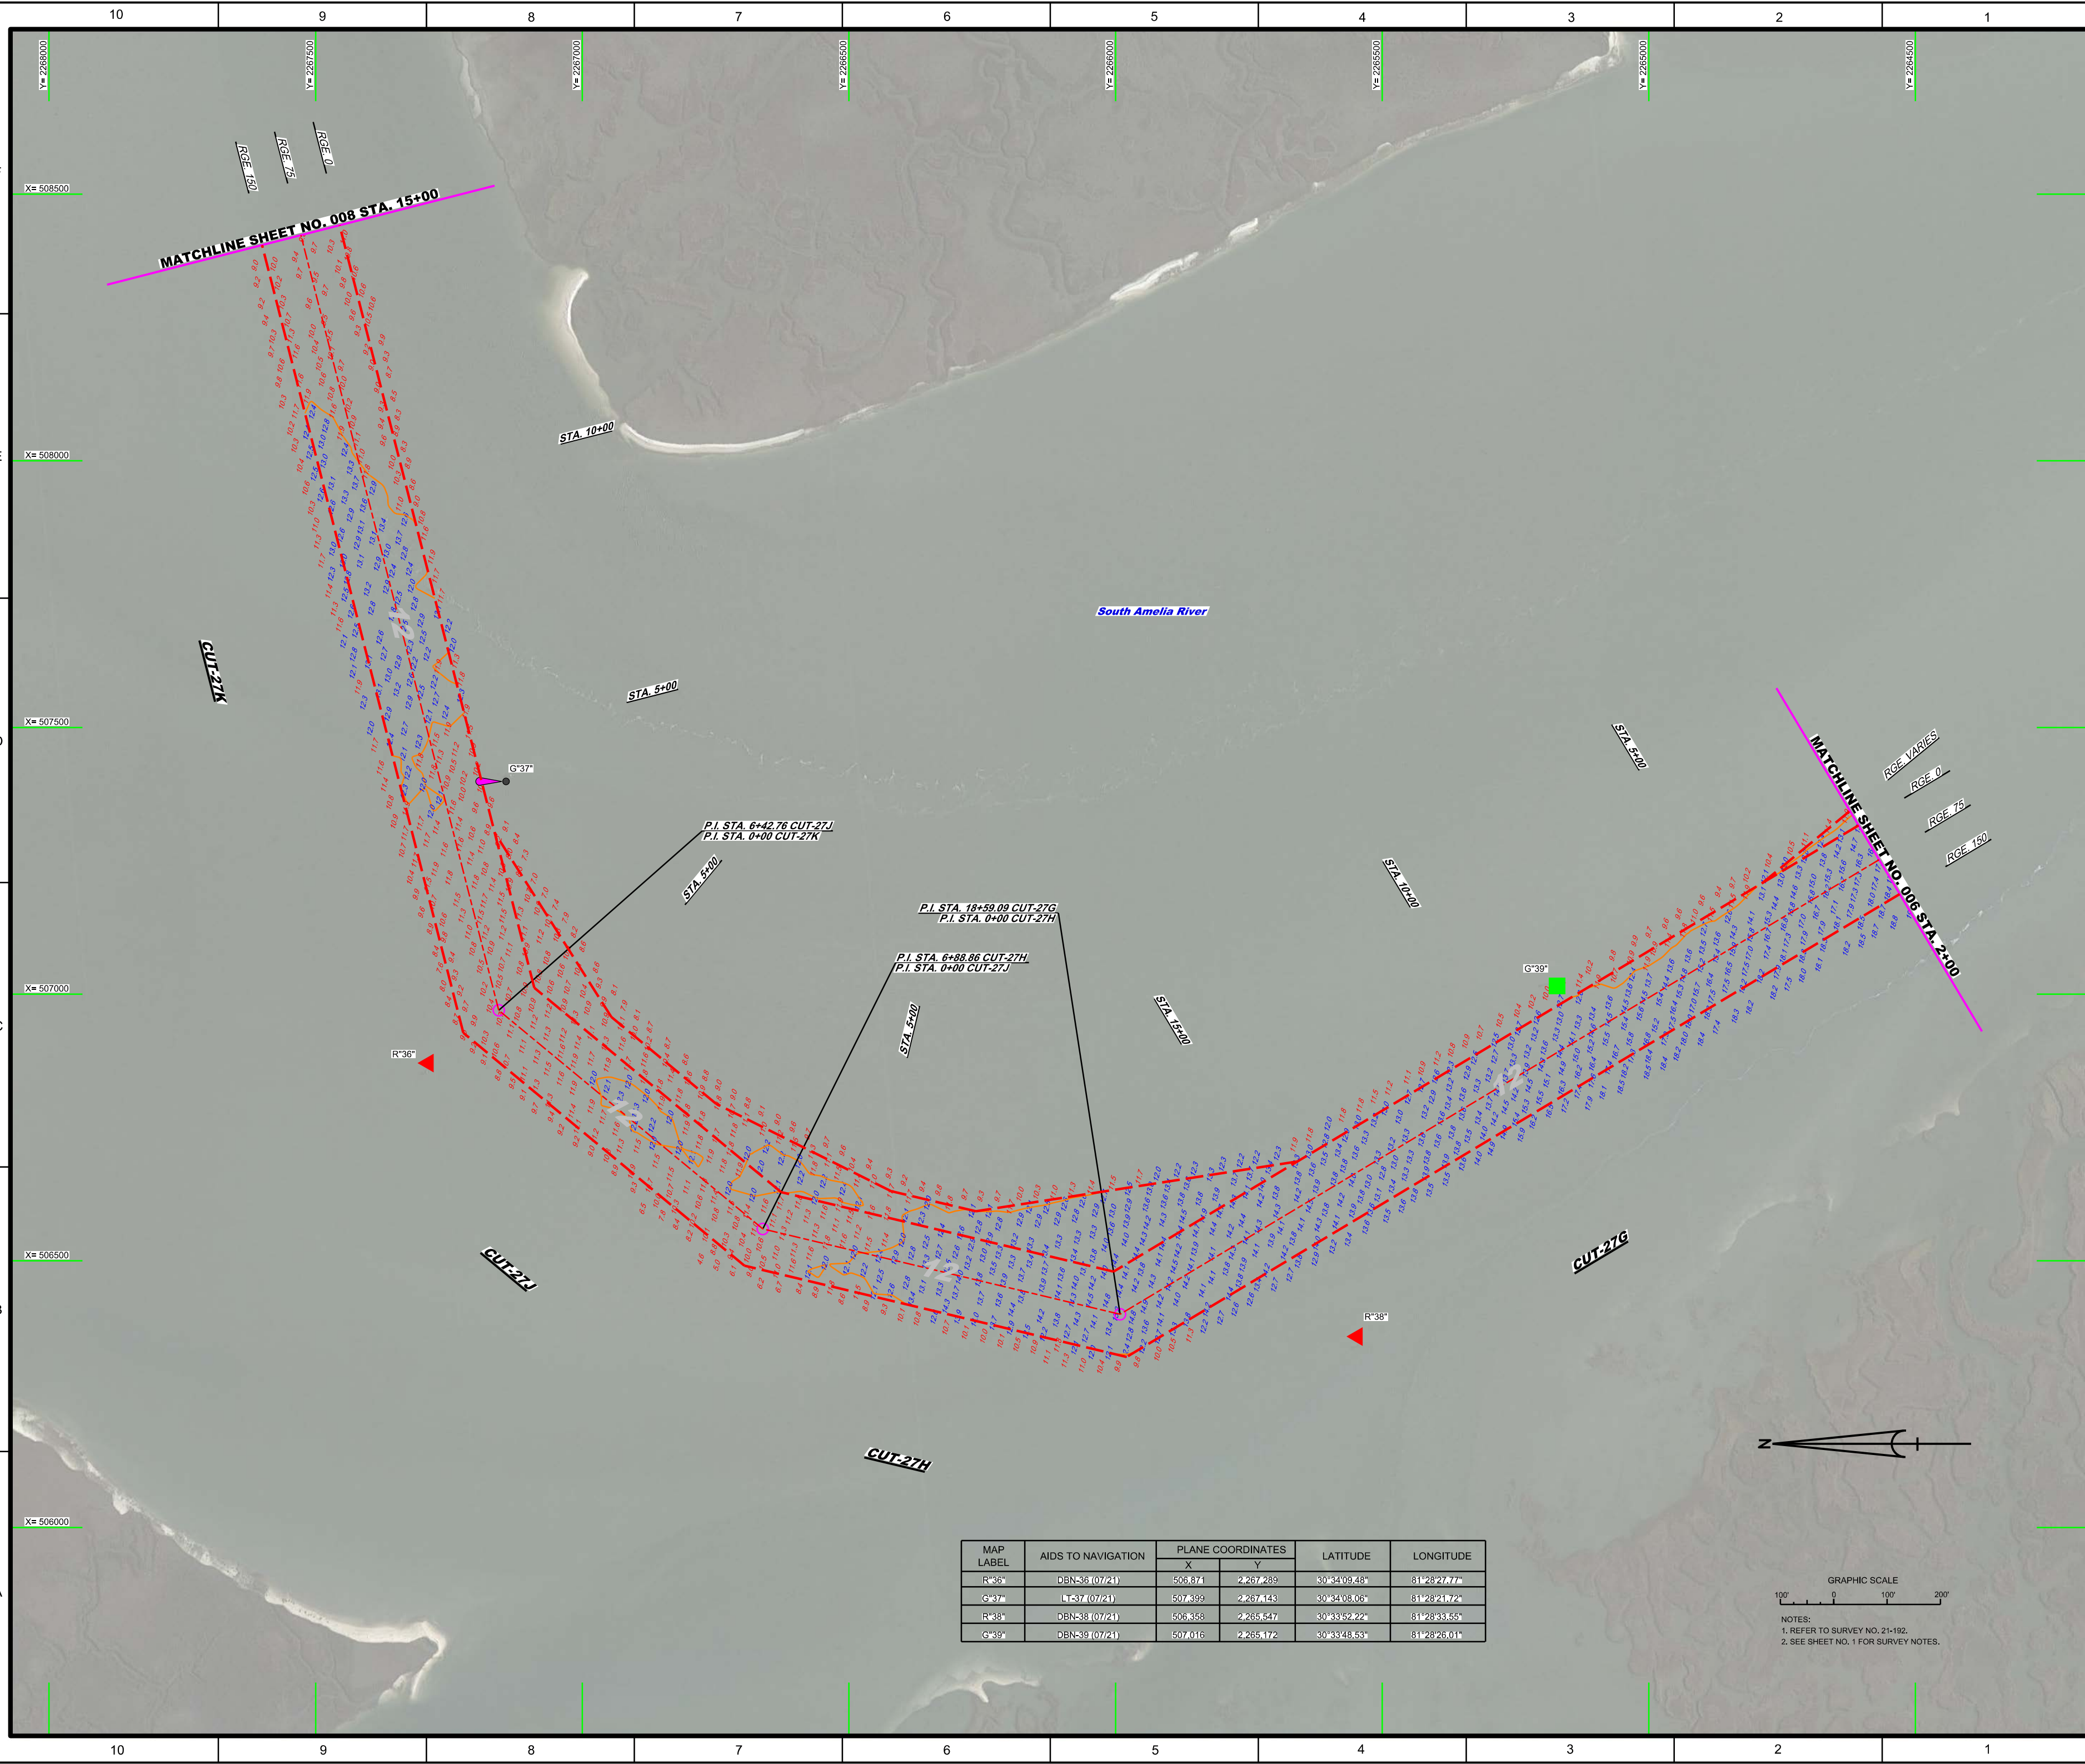

MAP LABEL	AIDS TO NAVIGATION	PLANE COORDINATES		LATITUDE	LONGITUDE
		X	Y		
C-39*	DBN-39(07/21)	507.016	2,265.172	30°33'48.53"	81°28'26.01"

GRAPHIC SCALE



100' 0 100' 200'

NOTES:

1. REFER TO SURVEY NO. 21-192.
2. SEE SHEET NO. 1 FOR SURVEY NOTES.

 US Army Corps of Engineers Jacksonville District		SAFETY ON THIS JOB DEPENDS ON YOU	
Drawing no. 7		Scale: AS SHOWN	
SHEET 07 OF 17		PLAN	
ATLANTIC INTRACOASTAL WATERWAY FERNANDINO TO ST. JOHNS RIVER, FLORIDA NASSAU COUNTY		STA. 2+00 CUT-27.6 THRU STA. 15+00 CUT-27.6	
HYDROGRAPHIC EXAMINATION SURVEY FY21 12-FOOT PROJECT		STA. 15+00 CUT-27.6 THRU STA. 15+00 CUT-27.6	
