


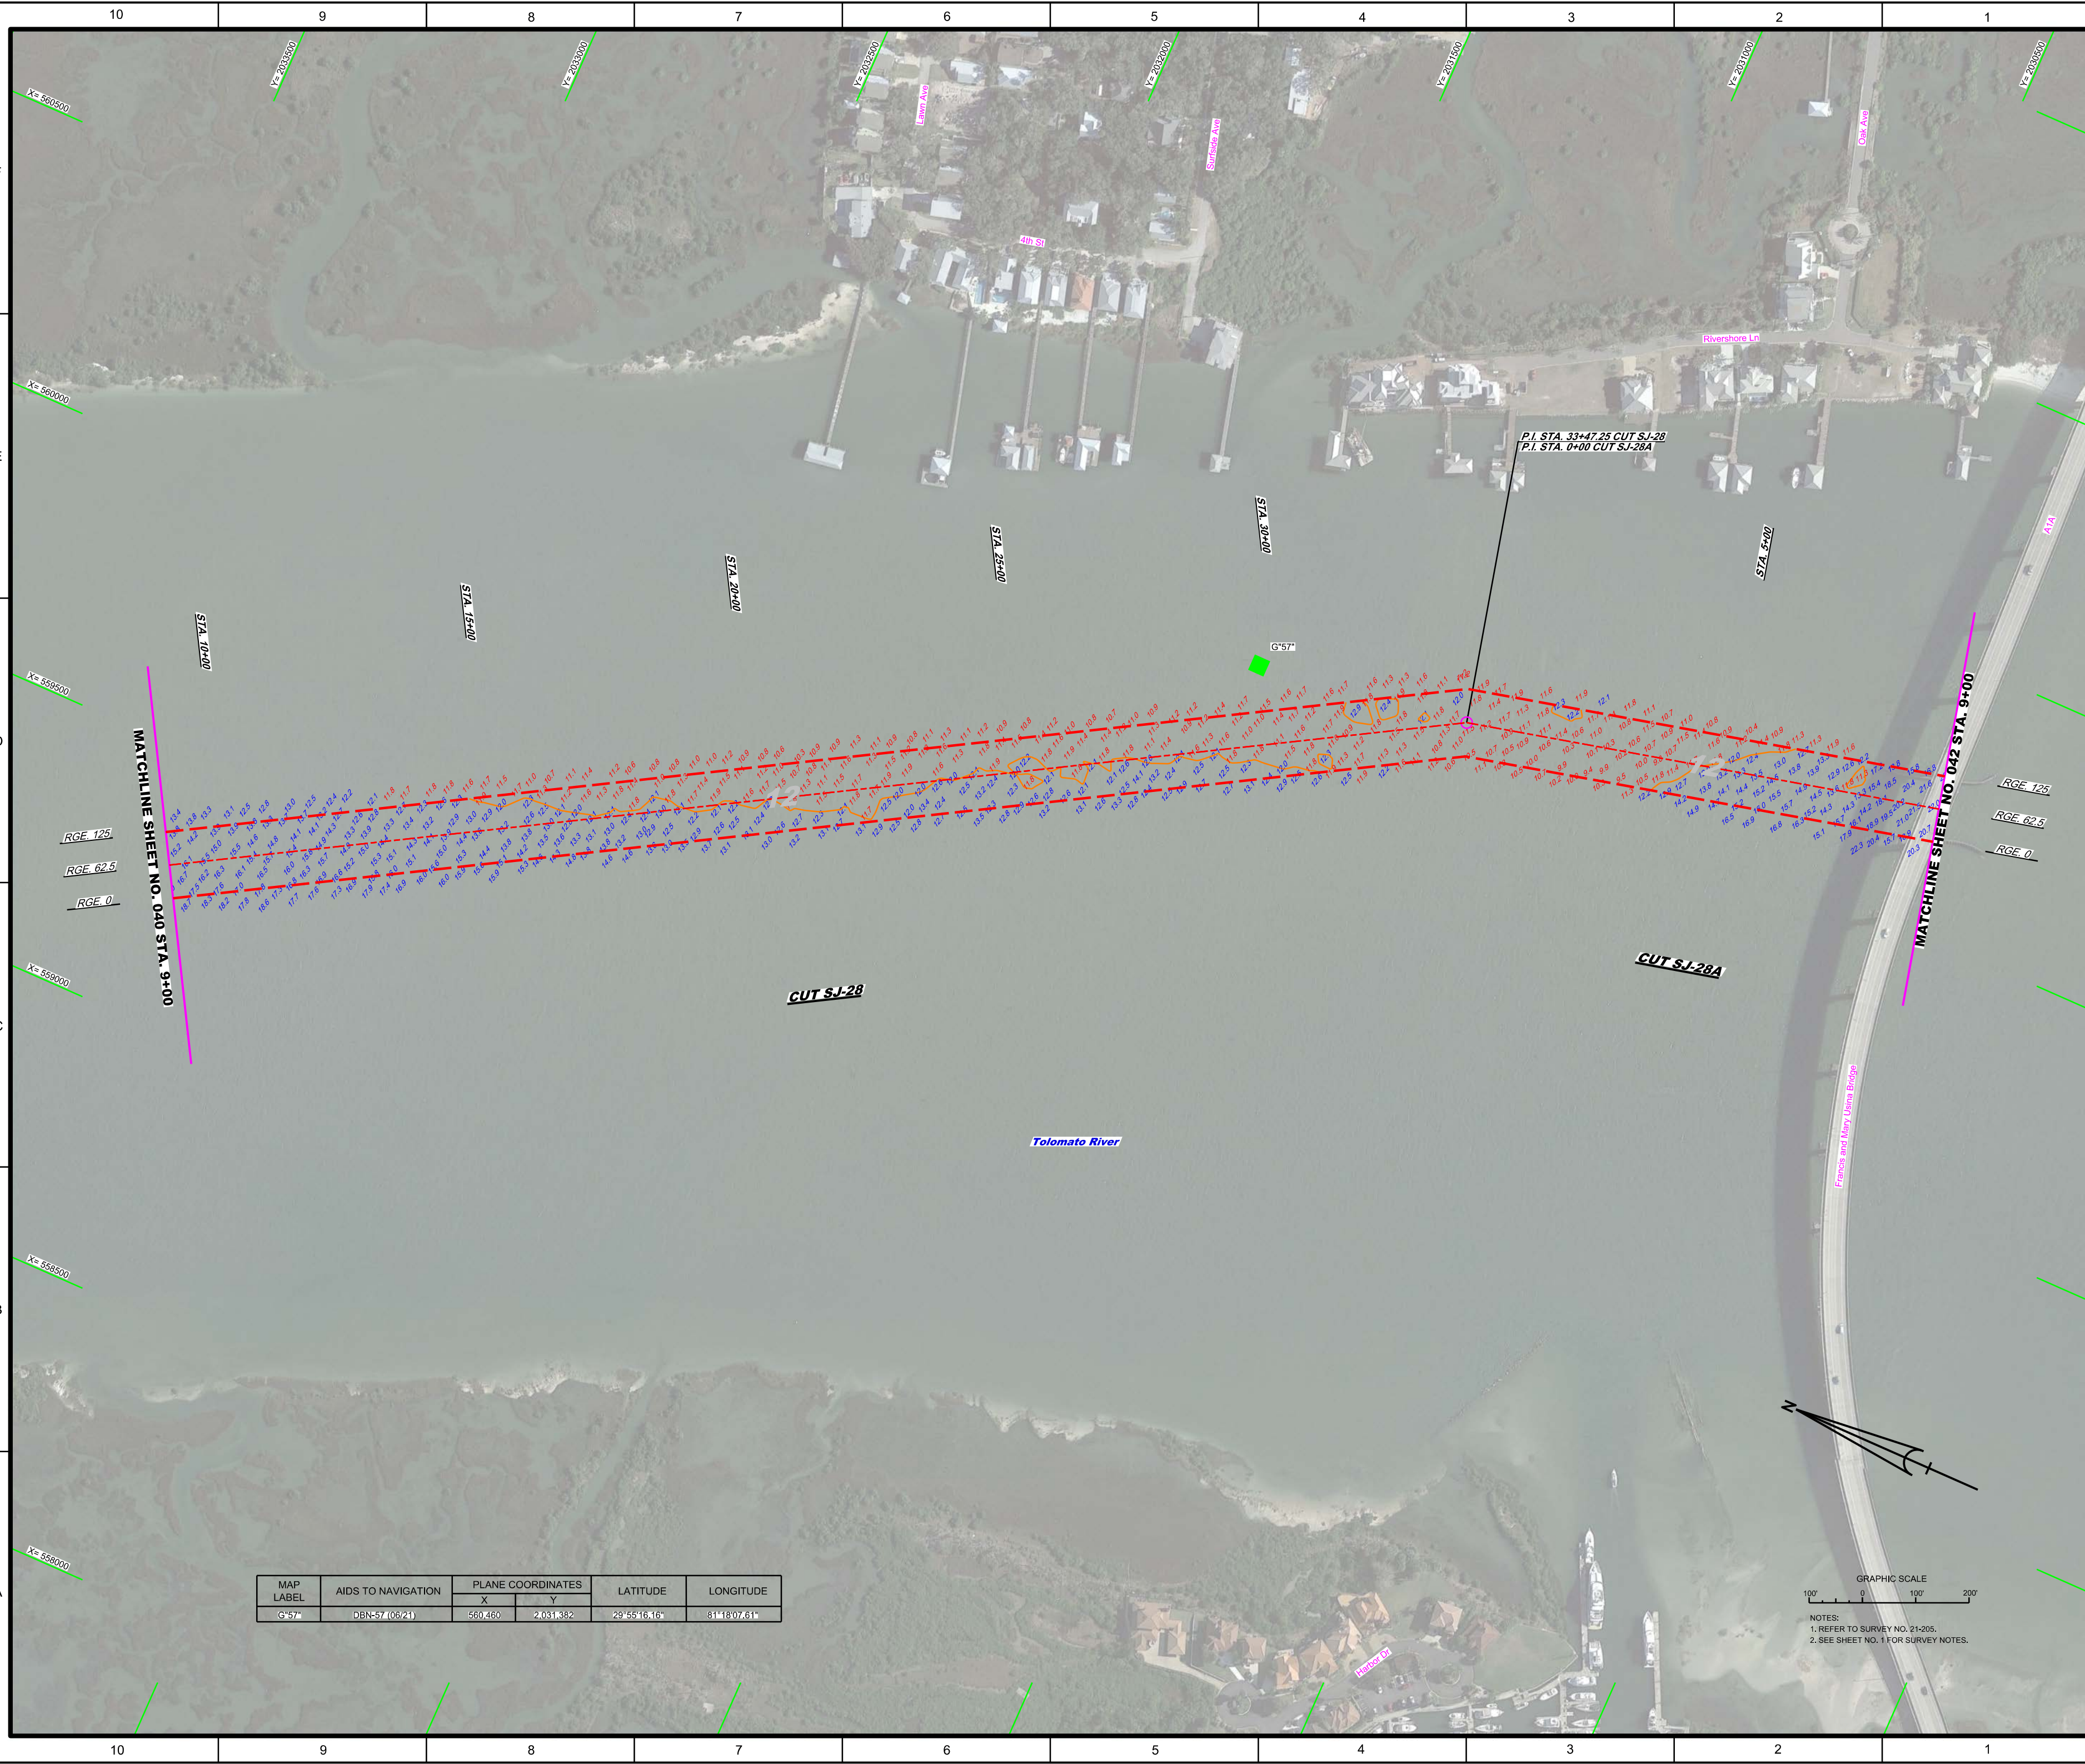

MAP LABEL	AIDS TO NAVIGATION	PLANE COORDINATES		LATITUDE	LONGITUDE
		X	Y		
G°57"	DBN-57 (06/21)	560.460	2,031.382	29°55'16.16"	81°18'07.61"

GRAPHIC SCALE

100' 0 100' 200'

NOTES:
1. REFER TO SURVEY NO. 21-205.
2. SEE SHEET NO. 1 FOR SURVEY NOTES.

INTRACOASTAL WATERWAY
JACKSONVILLE TO MIAMI, FLORIDA
ST. JOHNS COUNTY

**HYDROGRAPHIC EXAM SURVEY FY21
12-FOOT PROJECT**

STA. 9+00 CUT SJ-28 THRU STA. 9+00 CUT SJ-28A

PLAN

Scale: AS SHOWN

Drawing no.


41


SHEET 41 OF 73

[illegible][illegible]

INTERCOASTAL WATERWAY
 JACKSONVILLE TO MIAMI FLORIDA
 ST. JOHNS COUNTY
HYDROGRAPHIC EXAM SURVEY FY21
12-FOOT PROJECT
 STA. 9+00 CUT SJ-28 THRU STA. 9+00 CUT SJ-28A
PLAN

Scale: AS SHOWN
 Drawing no.
41
 SHEET 41 OF 73

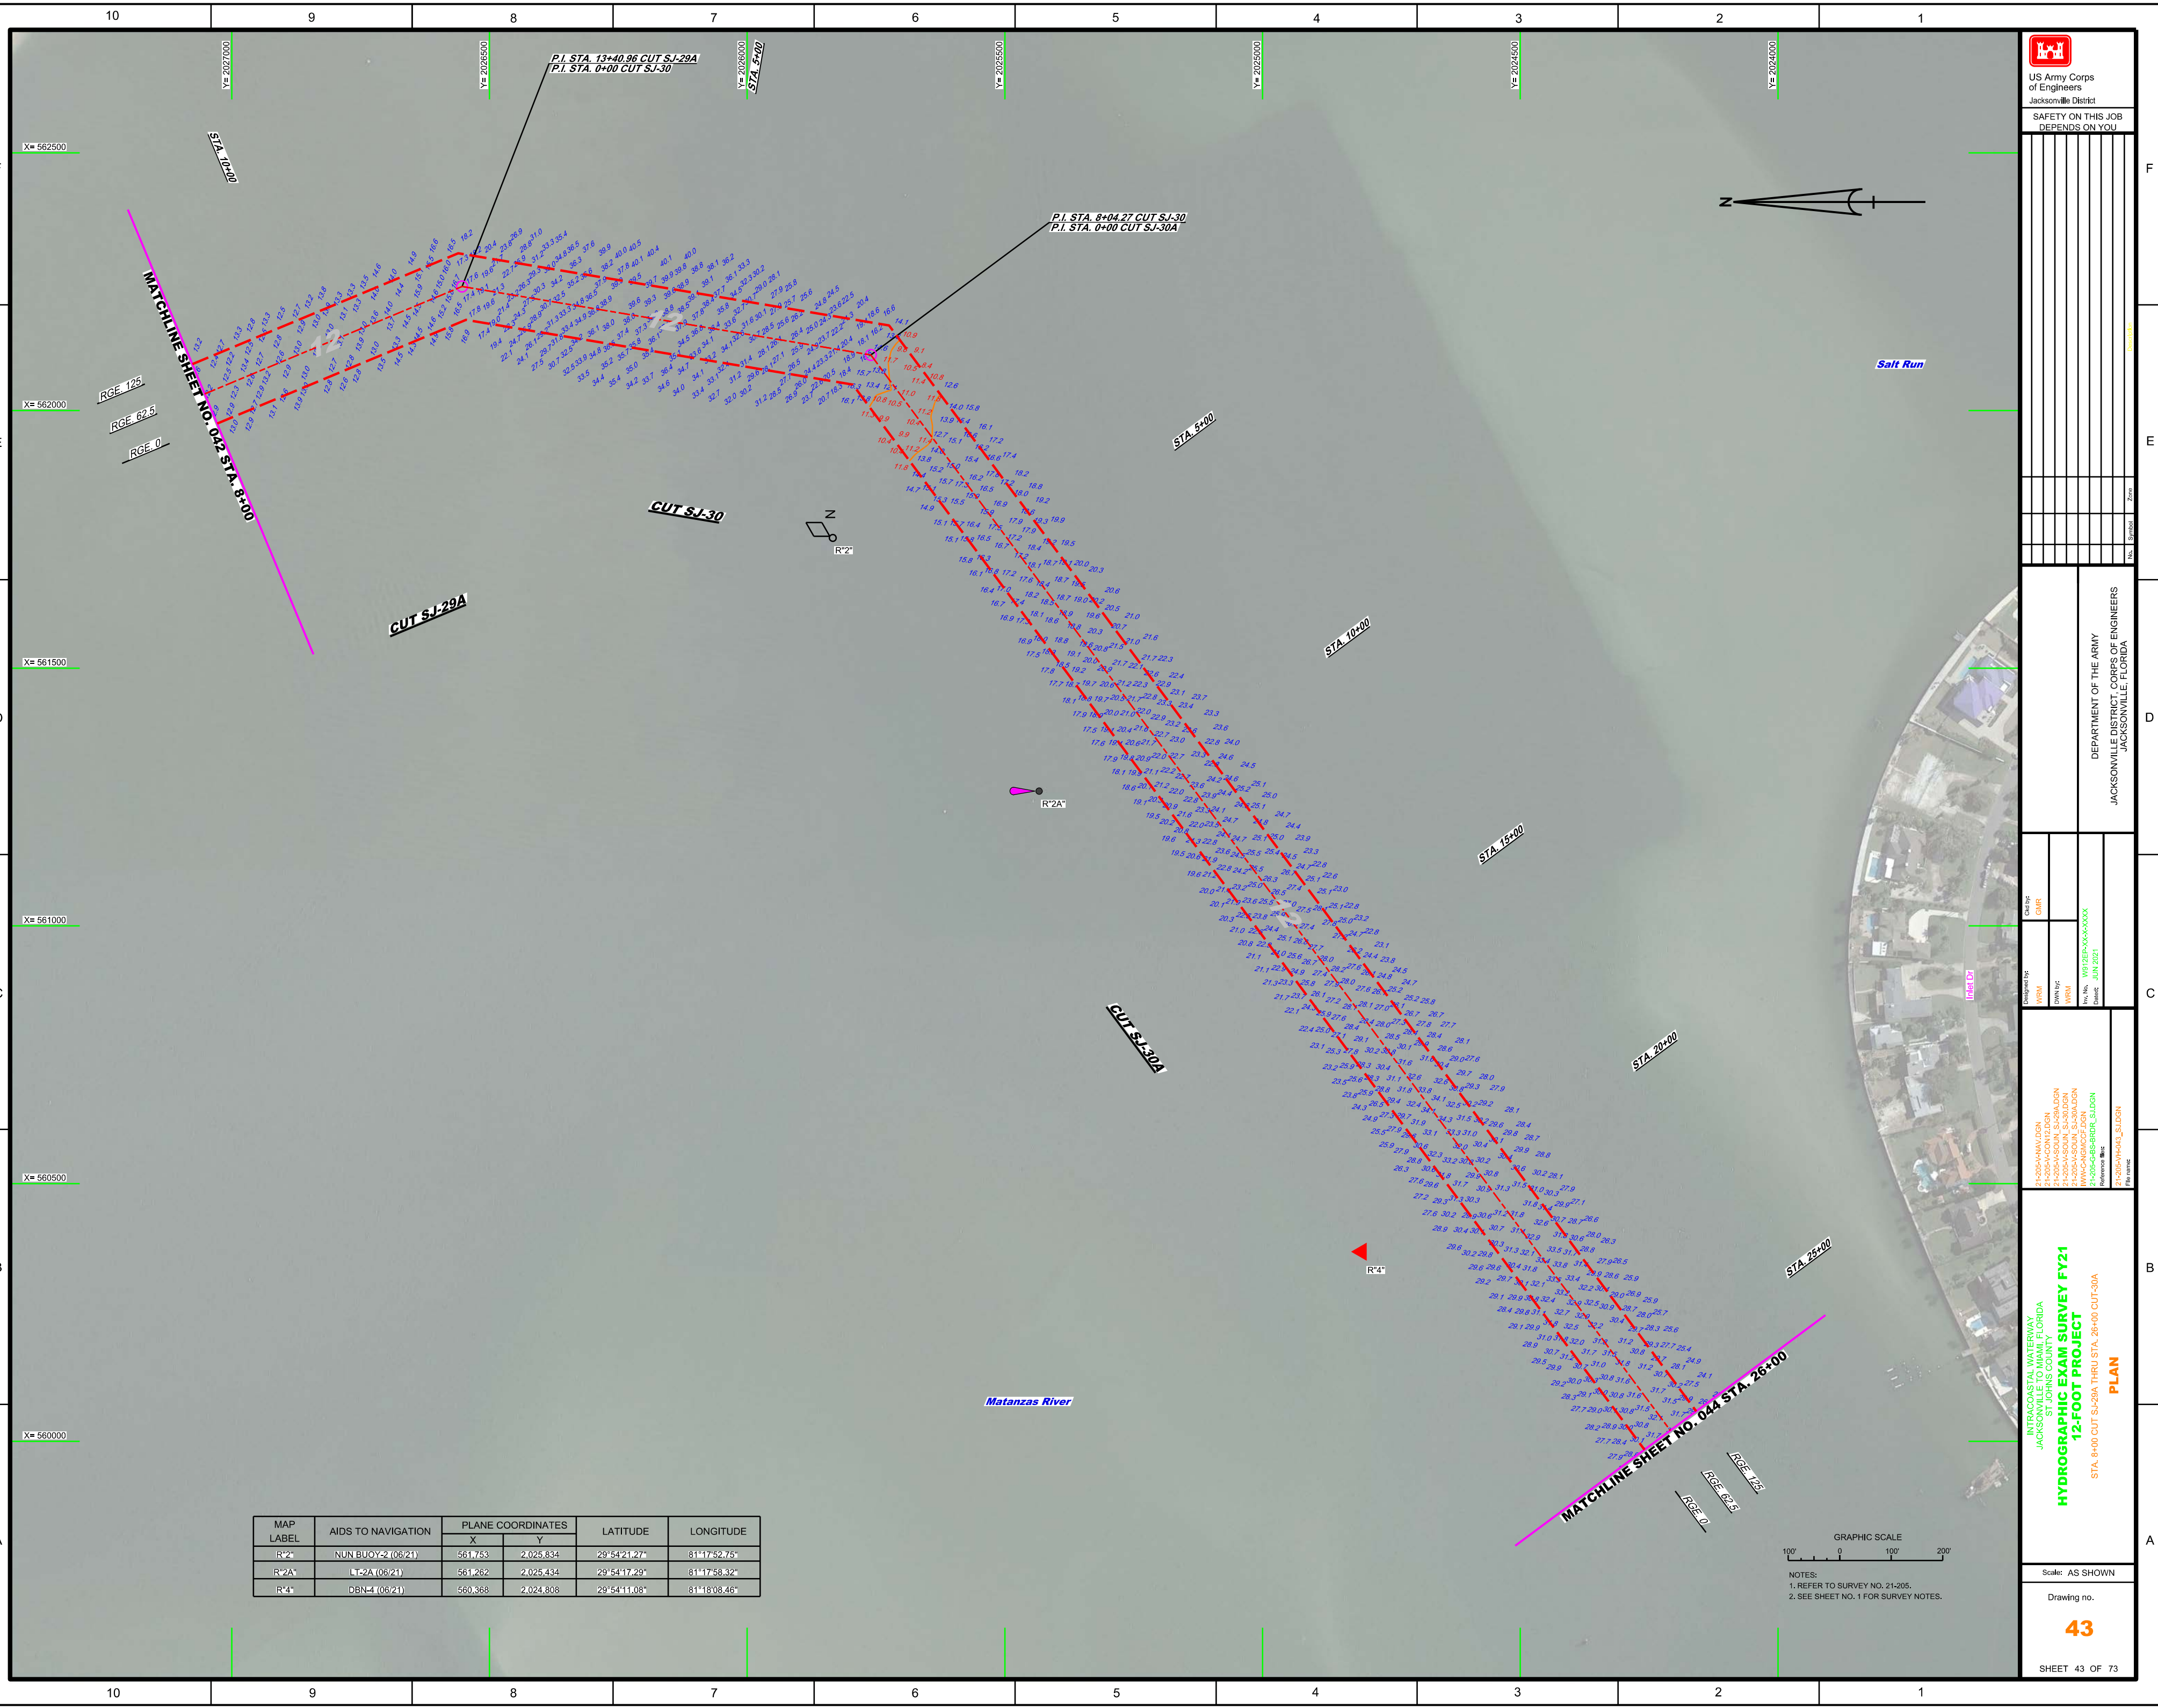

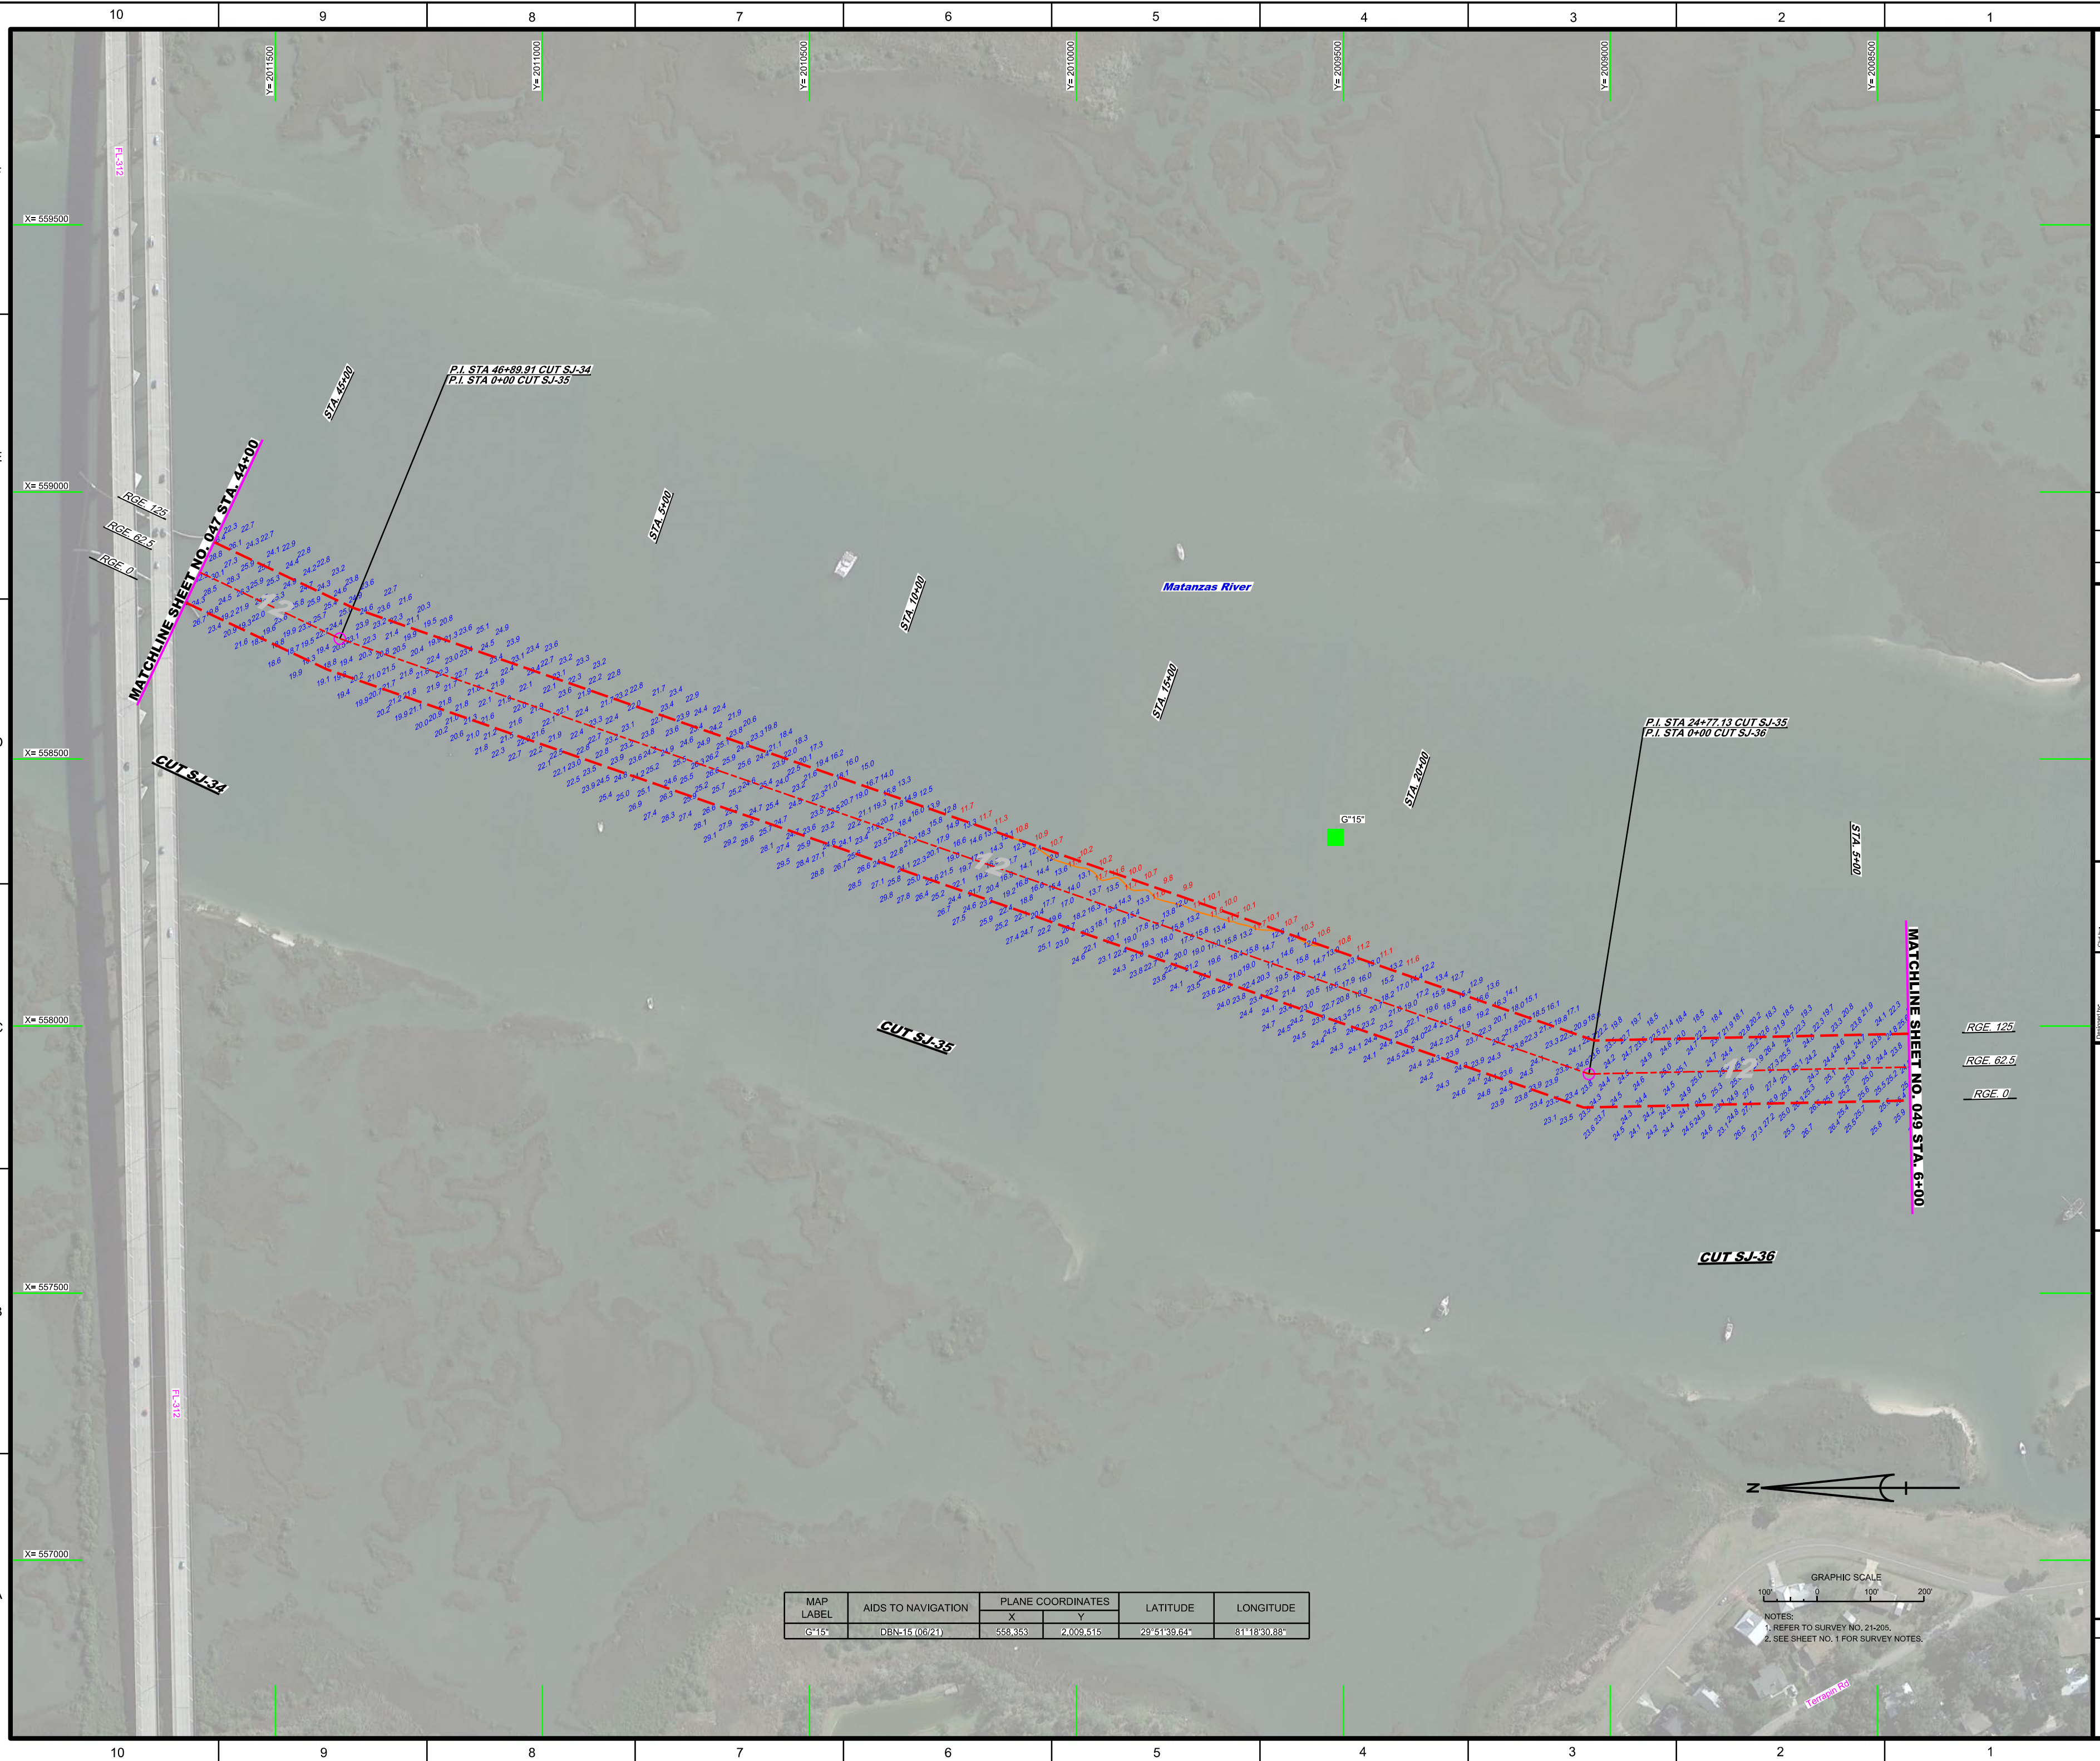[illegible]

