


ASSEMBLY STAGING AREA

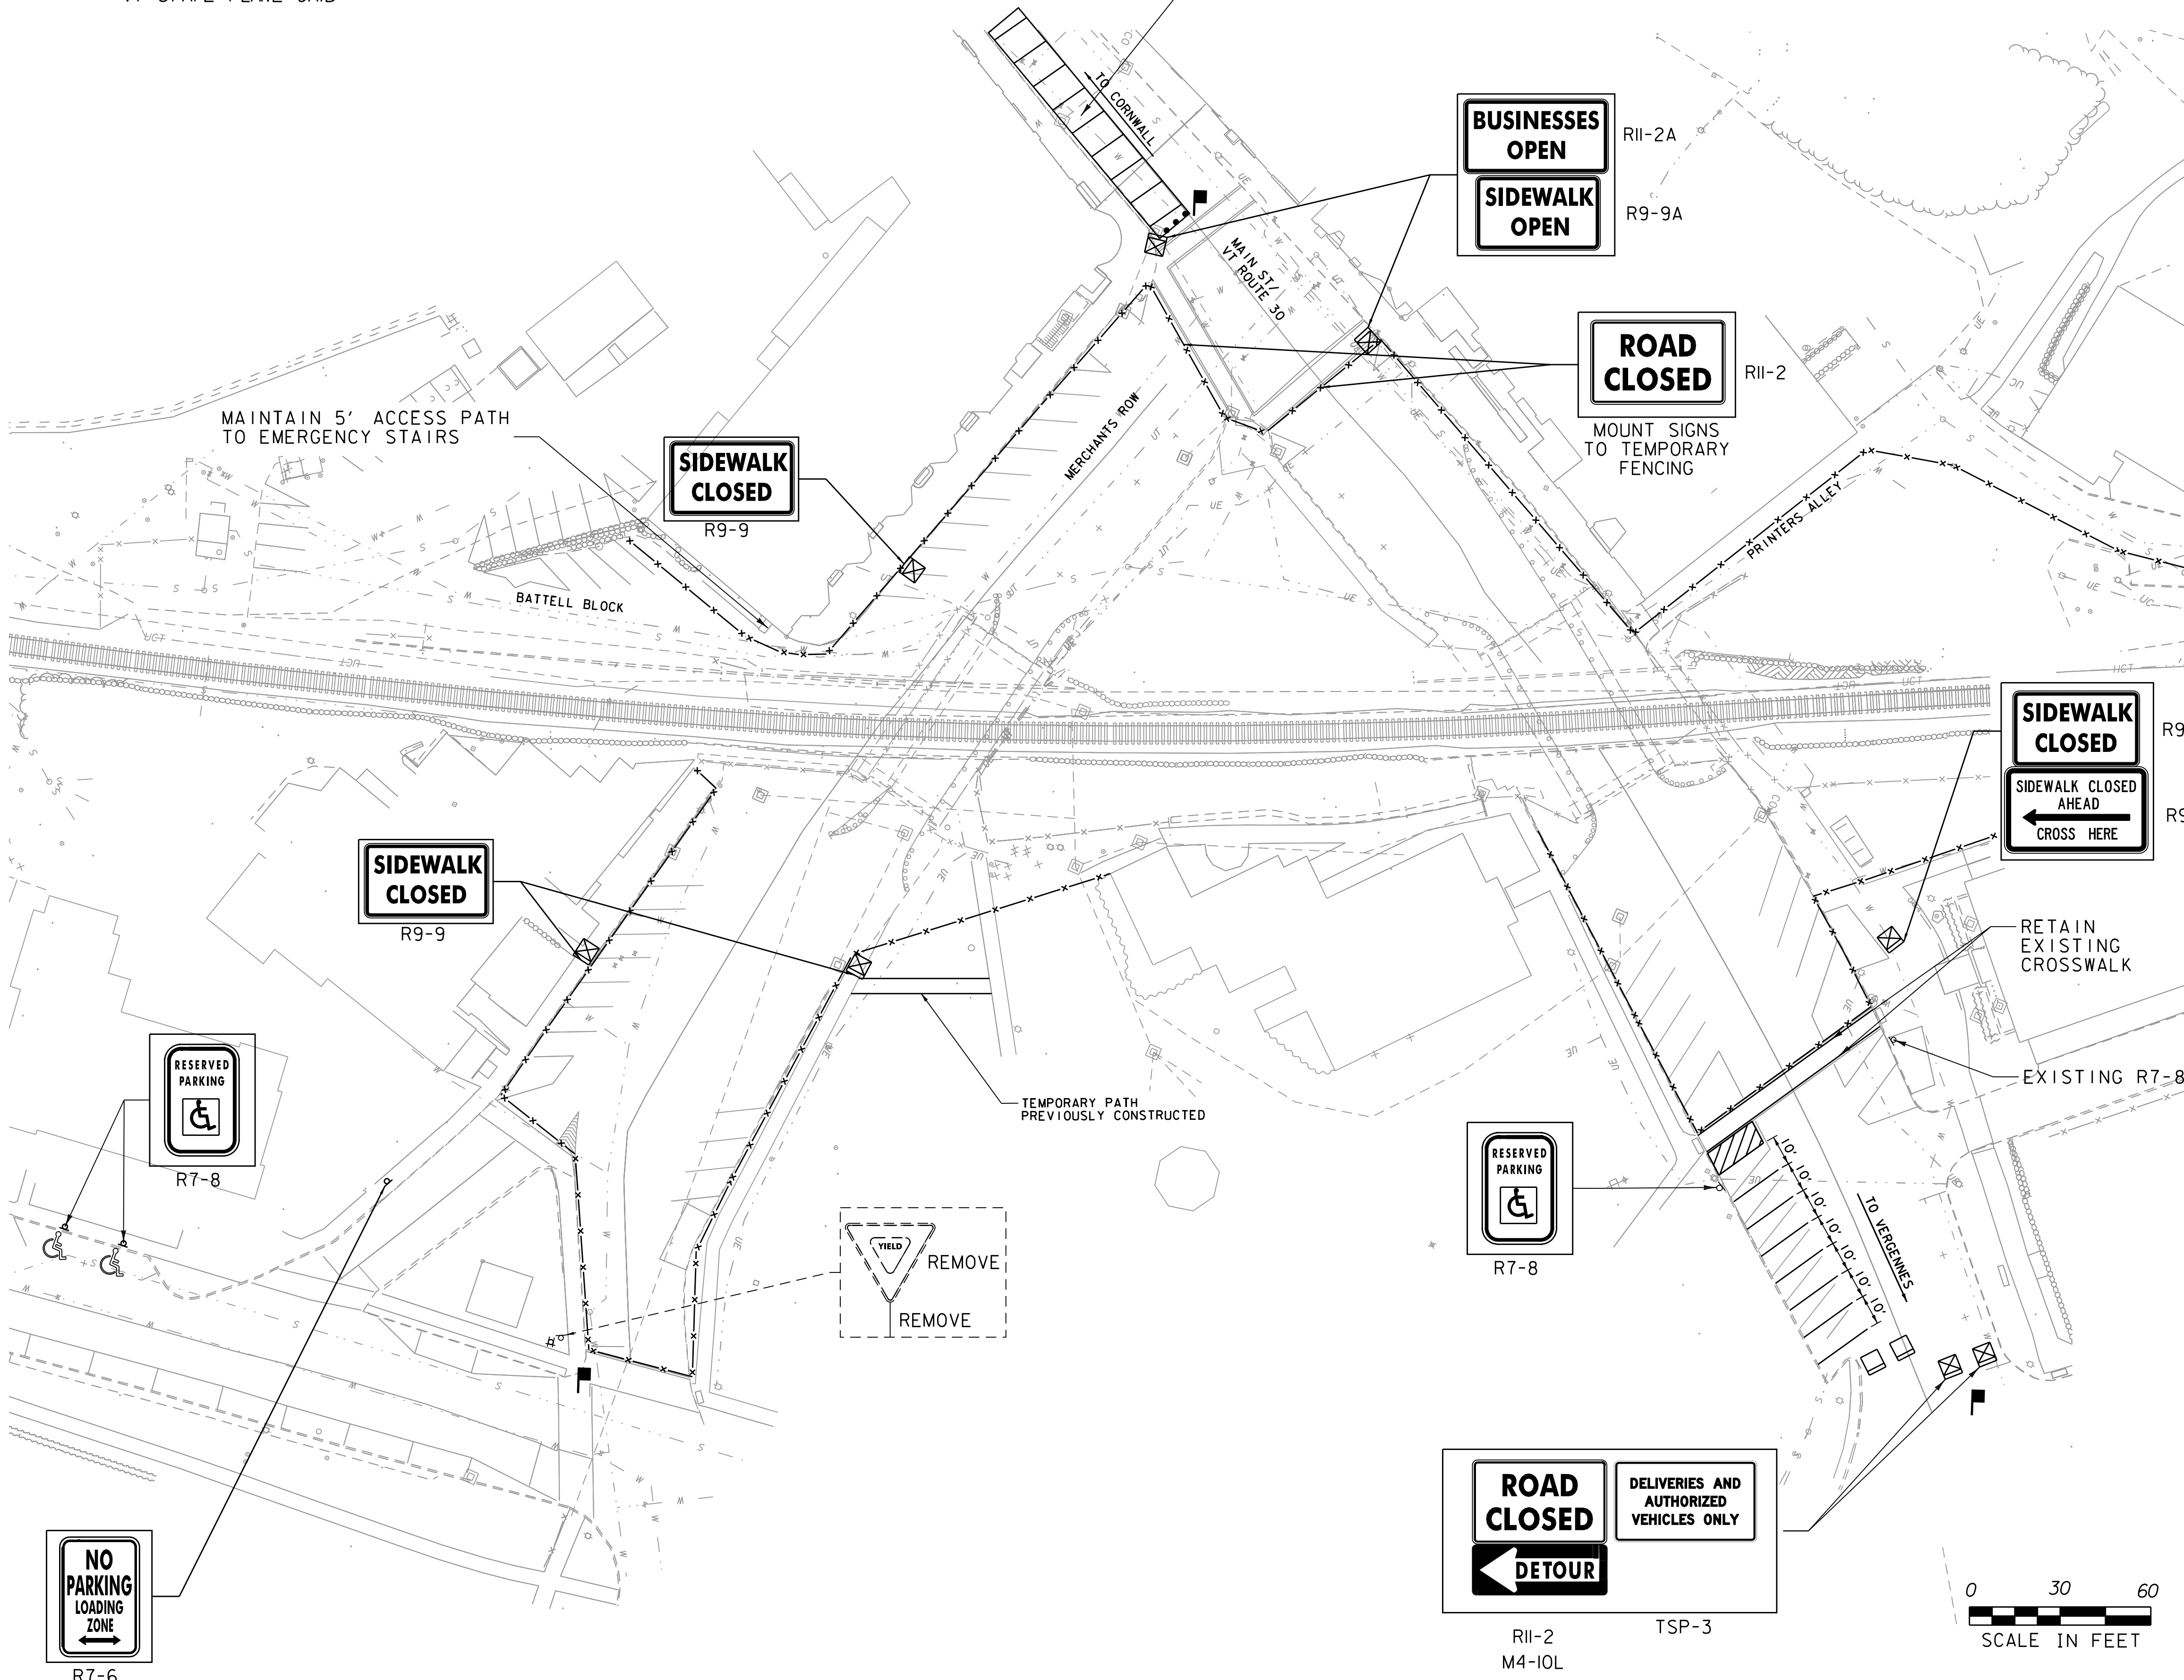

**TRAFFIC CONTROL PLAN #9A DETAIL A NOTES:**


1. TRAFFIC CONTROL PLAN #9A SHALL BE IMPLEMENTED DURING THE SET UP OF THE CRANE TO LIFT AND CONSTRUCT THE BOOM ARM. THIS SHALL BE FOR ONE NIGHT. TRAFFIC CONTROL PLAN #9A IS THEN TO BE IMPLEMENTED DURING THE 10 WEEK FULL CLOSURE OF MAIN STREET AND MERCHANTS ROW DURING THE PLACEMENT OF THE TUNNEL SECTIONS.
2. RESTRIPE ONE SPACE ADJACENT TO CROSSWALK ALONG THE PARK CURB AS HANDICAP ACCESSIBLE. RESTRIPE ADDITIONAL GENERAL PARKING SPACES FOR POST OFFICE CUSTOMER PARKING.
3. RETAIN ONE EXISTING DIAGONAL PARKING SPACE FOR HANDICAP ACCESSIBILITY TO POST OFFICE.
4. REFER TO THE FULL PEDESTRIAN DETOUR SHEET (TRAFFIC CONTROL PLAN #9B) FOR PEDESTRIAN ACCESS MANAGEMENT.
5. ACCOMMODATIONS SHALL BE MADE AT THE INTERSECTION OF MAIN STREET AND SEYMOUR STREET FOR PERIODIC DELIVERY OF PRECAST BRIDGE PIECES INCLUDING BUT NOT LIMITED TO THE MOVING OF TEMPORARY FENCING.
6. ACCOMMODATIONS SHALL BE MADE FOR PERIODIC DELIVERY TO MAIN STREET, MERCHANTS ROW, AND BATTELL BLOCK INCLUDING BUT NOT LIMITED TO THE MOVING OF TEMPORARY FENCING.
7. FLAGGERS AT THE INTERSECTION OF MAIN STREET WITH MERCHANTS ROW SHALL AID WITH CONSTRUCTION VEHICLE ACCESS, SHUTTLE DROP OFF/PICK UP AND REVERSING, AND DELIVERIES.
8. FLAGGERS AT THE INTERSECTION OF MAIN STREET WITH SEYMOUR STREET SHALL AID WITH CONSTRUCTION VEHICLE ACCESS, HANDICAP PARKING ACCESS, SHUTTLE DROP OFF/PICK UP AND DELIVERIES.
9. FLAGGERS AT THE INTERSECTION OF MERCHANTS ROW AND SOUTH PLEASANT STREET SHALL AID WITH CONSTRUCTION VEHICLE ACCESS.
10. A WORKER SHALL BE AVAILABLE TO MOVE FENCING AS REQUIRED FOR VEHICLE TURN AROUND AT THE INTERSECTION OF MAIN STREET WITH MERCHANTS ROW.
11. RESERVED PARKING SPACES AT THE INTERSECTION OF MERCHANTS ROW AND SOUTH PLEASANT STREET TO BE IN PLACE ALL TIMES MERCHANTS ROW IS CLOSED.

**LEGEND**

- CHANNELIZING DEVICE
- FLAGGER STATION
- ⊗ ENERGY ABSORPTION ATTENUATOR
- ×-×-×- TEMPORARY 6' CHAIN-LINK FENCE
- ▬ TRAFFIC BARRIER
- ⊠ TYPE III BARRICADE WITH SIGN
- TYPE III BARRICADE

**TRAFFIC CONTROL PLAN #9A  
FULL ROAD CLOSURE - DETAIL A**

|   |                          |
|---|--------------------------|
| PROJECT NAME: MIDDLEBURY                  |                          |
| PROJECT NUMBER: WCRS(23)                  |                          |
| FILE NAME: z13g542+cp_09a-a.dgn           | PLOT DATE: 2/18/2020     |
| PROJECT LEADER: A.P. GUYETTE              | DRAWN BY: J.A. ROBERT    |
| DESIGNED BY: M.L. GRAHAM                  | CHECKED BY: M.D. SUENNEN |
| TRAFFIC CONTROL PLAN #9A SHEET (17 OF 38) | SHEET 87 OF 328          |

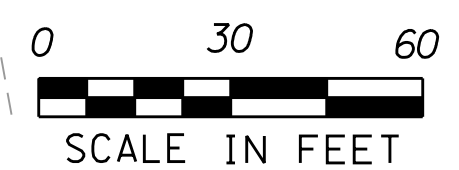

**ROAD CLOSED**  
**DETOUR** ←  
 DELIVERIES AND AUTHORIZED VEHICLES ONLY

R11-2 M4-10L TSP-3

**SIDEWALK CLOSED**  
 R9-9

**SIDEWALK CLOSED**  
 R9-9

**BUSINESSES OPEN**  
**SIDEWALK OPEN**

**ROAD CLOSED**  
 MOUNT SIGNS TO TEMPORARY FENCING

**SIDEWALK CLOSED**  
**SIDEWALK CLOSED AHEAD**  
 ← CROSS HERE

RESERVED PARKING  
 R7-8

RESERVED PARKING  
 R7-8

**NO PARKING LOADING ZONE**  
 R7-6

YIELD REMOVE  
 REMOVE

MAINTAIN 5' ACCESS PATH TO EMERGENCY STAIRS

TEMPORARY PATH PREVIOUSLY CONSTRUCTED

RETAIN EXISTING CROSSWALK

EXISTING R7-8