



**TRAFFIC CONTROL PLAN #9D NOTES:**

1. TRAFFIC CONTROL PLAN #9D IS INTENDED TO TEMPORARILY CONVERT FRANKLIN STREET TO ONE-WAY WESTBOUND FACILITY. ADDITIONAL PARKING ALONG THE NORTH SHOULDER WILL BE DELINEATED WITH TEMPORARY PAVEMENT MARKINGS AND SIGNING.
2. SIGNING AND STRIPING SHALL BE IN PLACE BY MAY 1, 2020.

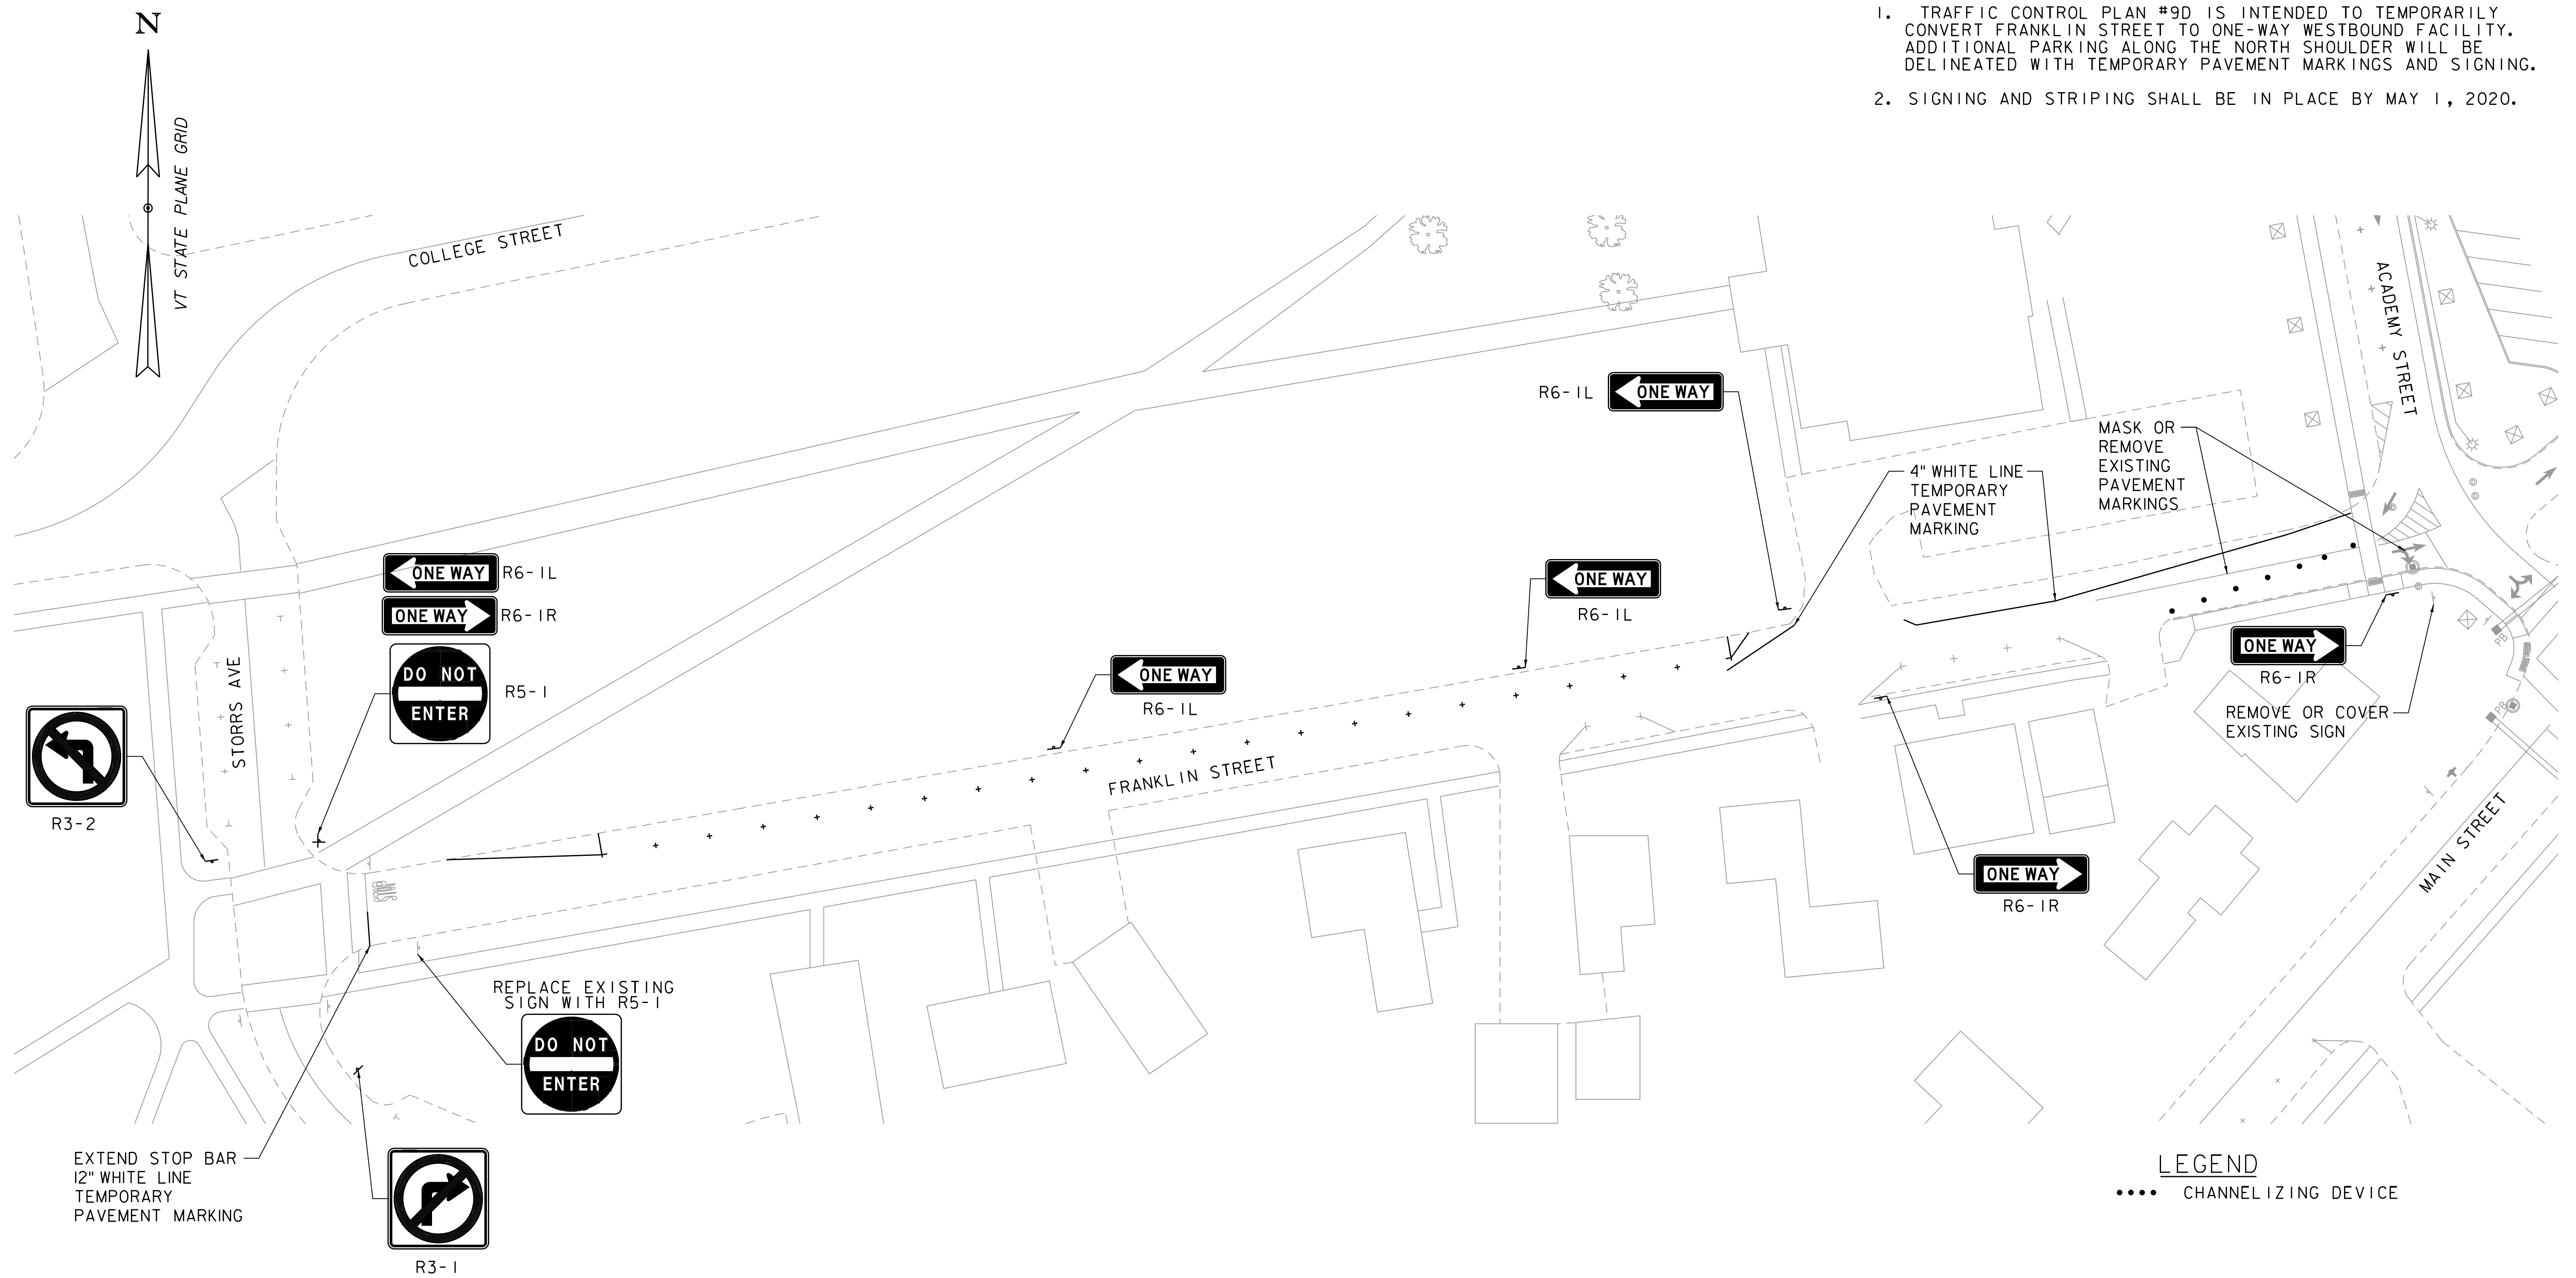

**LEGEND**

..... CHANNELIZING DEVICE

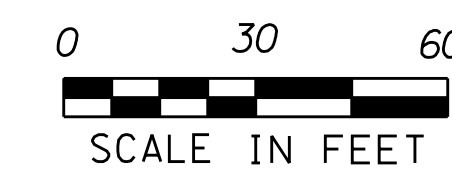

**TRAFFIC CONTROL PLAN #9D  
FRANKLIN ST ONE WAY STRIPING  
AND SIGNING PLAN**

PROJECT NAME: MIDDLEBURY

PROJECT NUMBER: WCRS(23)

FILE NAME: z13g542+cp\_9d.dgn

PROJECT LEADER: A.P. GUYETTE

DESIGNED BY: M.L. GRAHAM

TRAFFIC CONTROL PLAN #9D SHEET(26A OF 38) SHEET 94A OF 328

PLOT DATE: 2/18/2020

DRAWN BY: J.A. ROBERT

CHECKED BY: M.D. SUENNEN

