


A:\DWG Plans\dwg25 Project\22b045\A_1.dwg 3/1/2022 2:43 PM by Decker & Associates - Architects, LLC

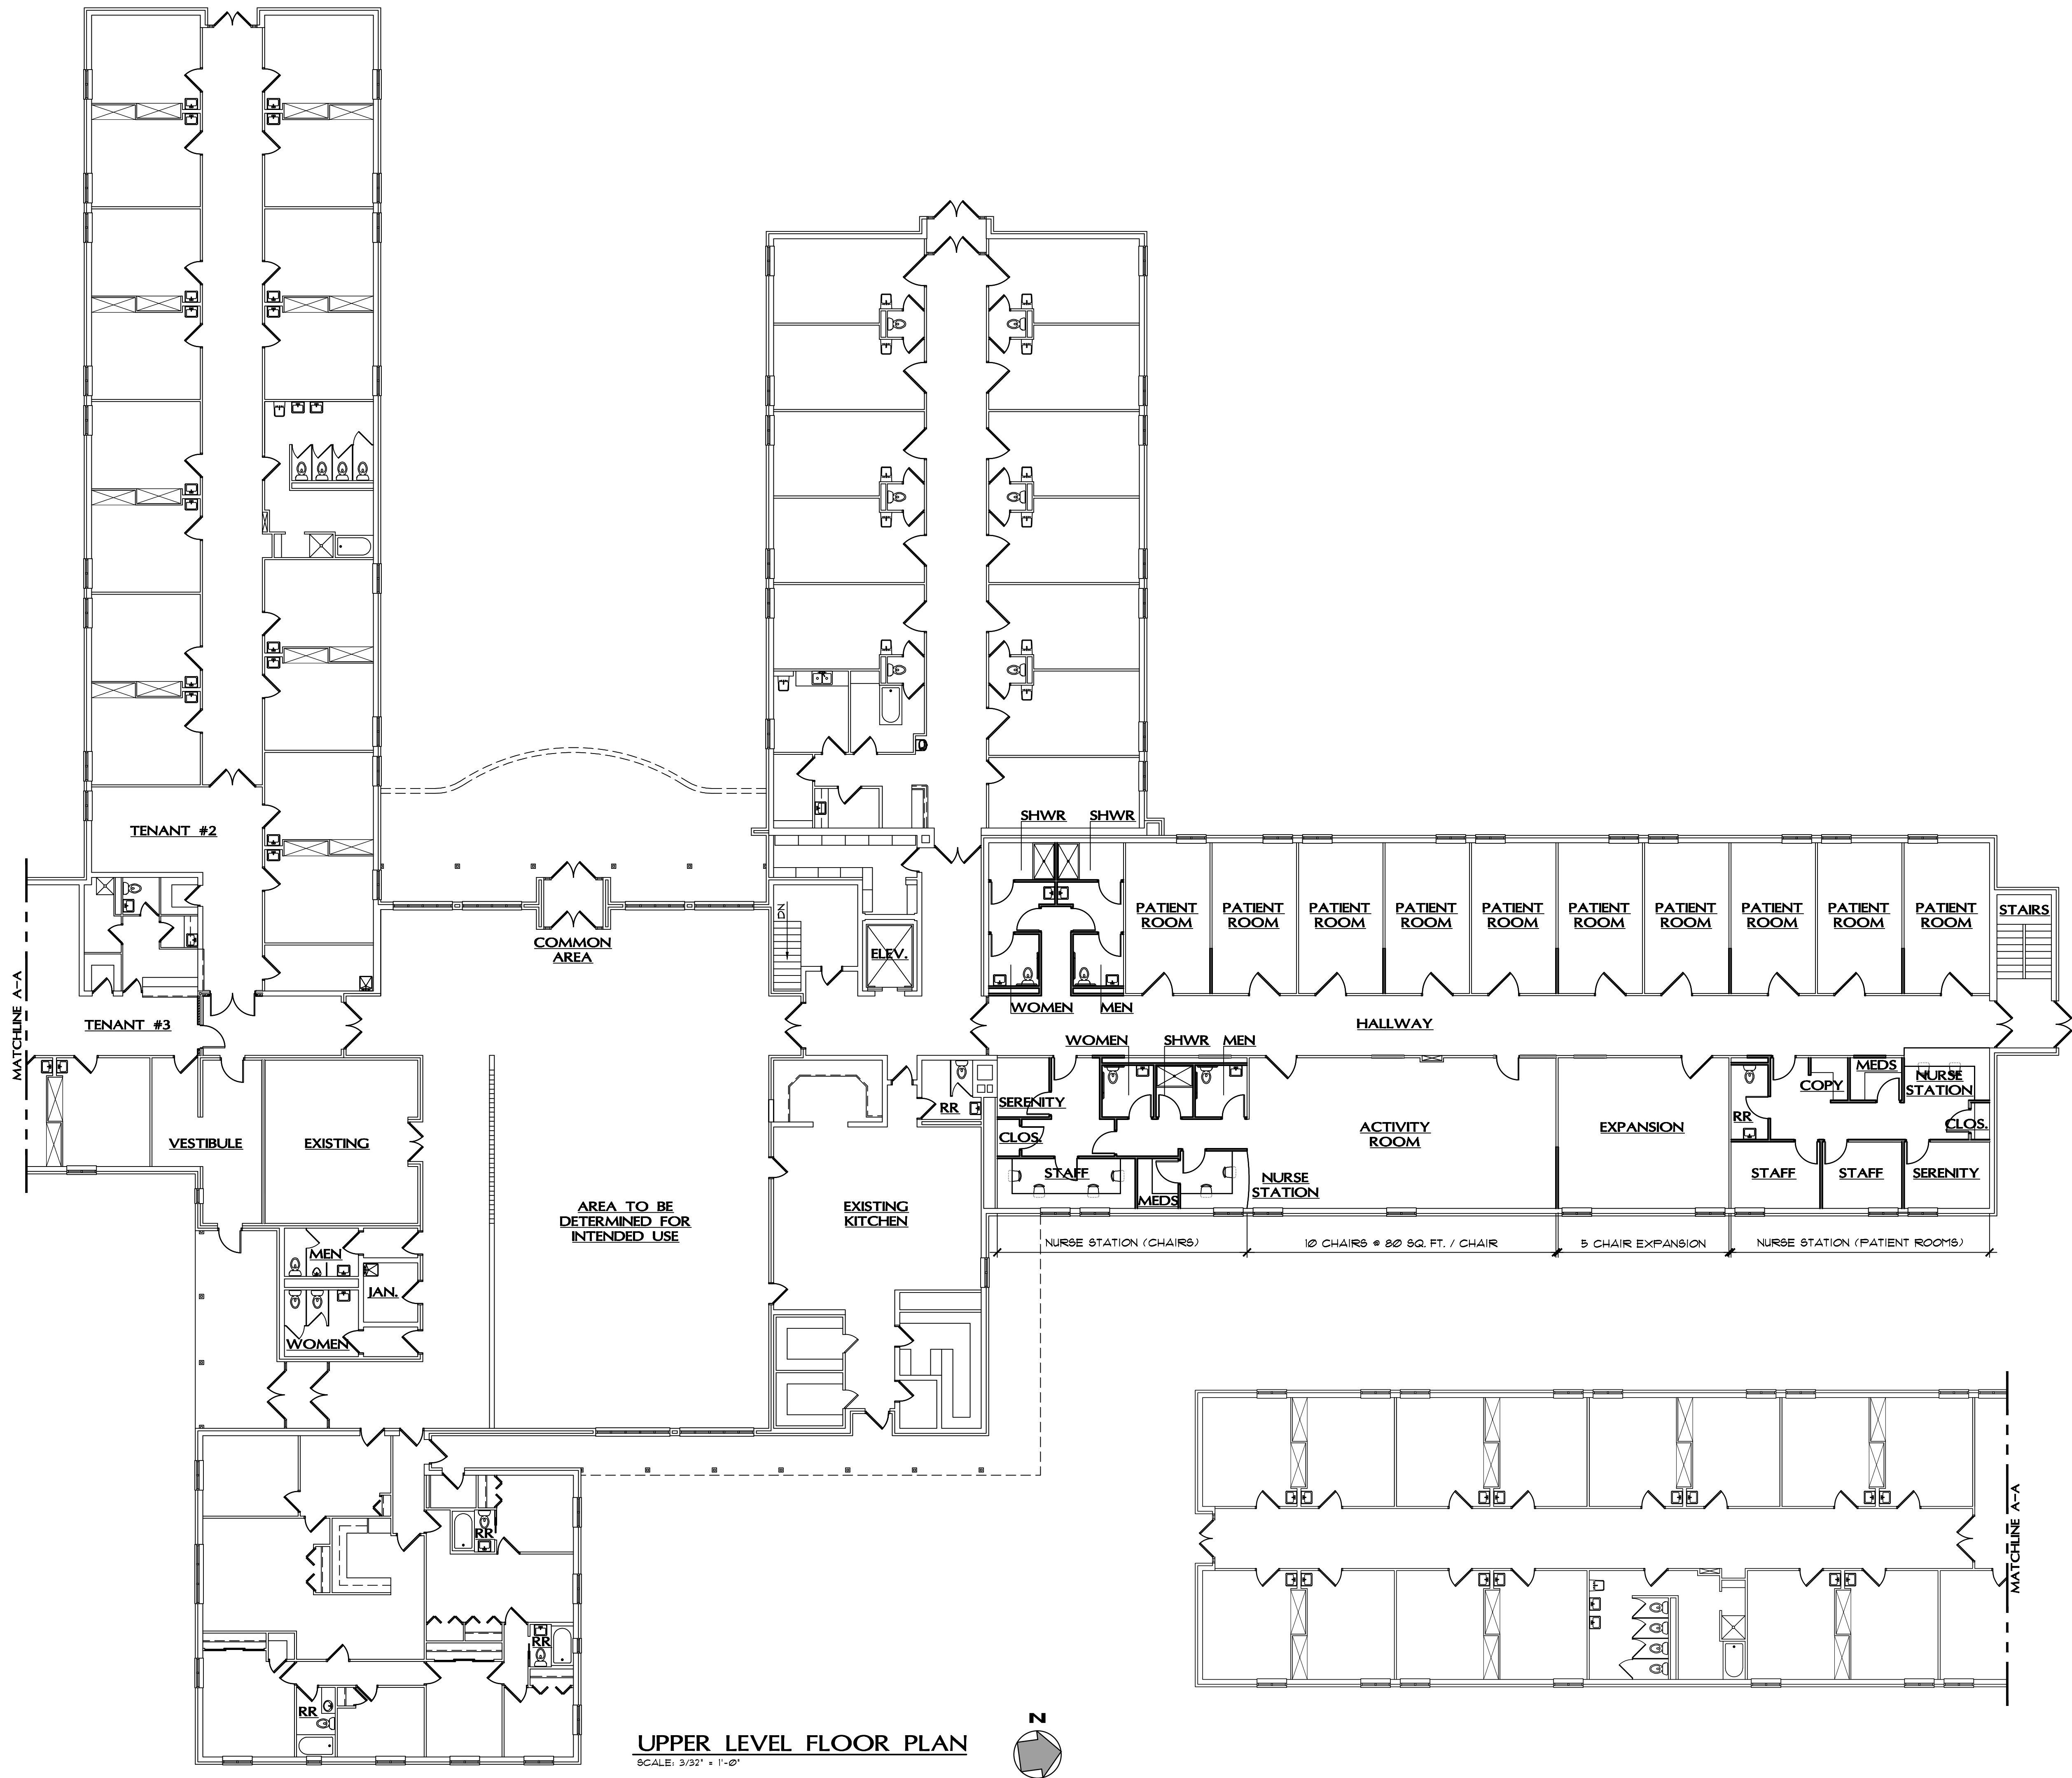


TENANT-FIT-UP FOR:
BUTLER COUNTY MENTAL HEALTH FACILITY
1800 PRINCETON RD.
HAMILTON, OHIO 45011

REG. ARCHT.
THESE DRAWINGS SHALL NOT BE REPRODUCED OR COPIED WITHOUT
WRITTEN PERMISSION FROM DECKER & ASSOCIATES, ARCHITECTS, LLC.

DECKER & ASSOCIATES
architects
Architectural Design & Planning Services

1100 Central Avenue 2nd Floor
Rein Decker, Architect 513-464-2877
Middletown, OH 45044

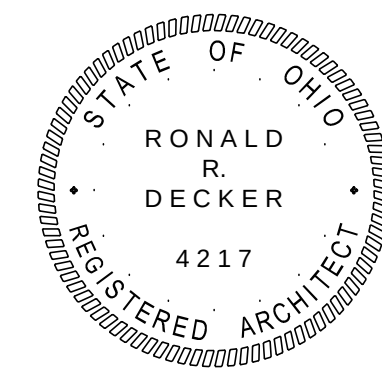

DATE	REVISION
-	-
-	-
-	-

© Copyright 2022,
Decker & Associates, Architects, LLC.

UPPER LEVEL FLOOR PLAN

22b045

A1.1