


PROPERTY MAPS
**Tax Map
 34**
BUCKSPORT
 Hancock County, ME

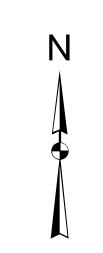


LEGEND

- PROPERTY LINE
- PUBLIC RIGHT-OF-WAY
- PRIVATE RIGHT-OF-WAY
- RAILROAD RIGHT-OF-WAY
- HISTORIC/SUBDIVISION LINE
- EASEMENT
- PARCEL HOOK
- 2-1 PARCEL ID NUMBER
- 150' SURVEY DIMENSION (FEET)
- 1 SURVEY LOT NUMBER
- HYDROLOGY
- WETLANDS


The information on this map is for assessment purposes only, is not a legal survey, and is not intended to be used for conveyance.

SCALE: 1 in = 100 ft
 0 100 200

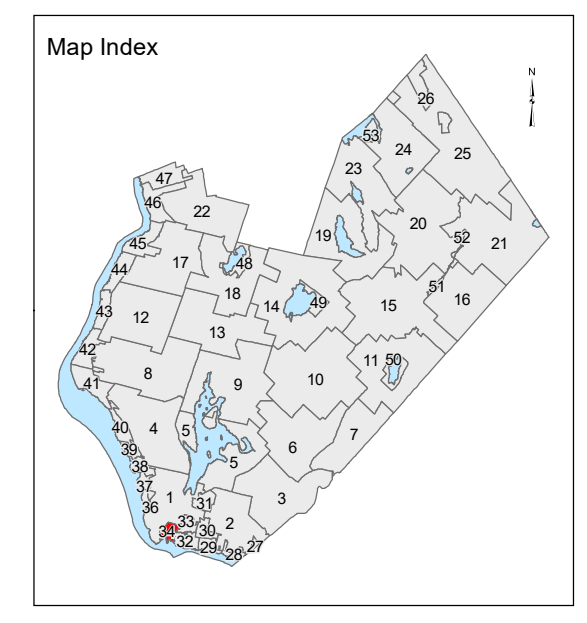

Original map created by J. W. Sewall Company and revisions made by Town of Bucksport. Map updated by LatLong Logic, LLC. (February, 2021)
 Print Date: 2/24/2021

Bucksport Assessor's Office
 50 Main Street
 Bucksport, Maine 04416
 (207) 469-7368

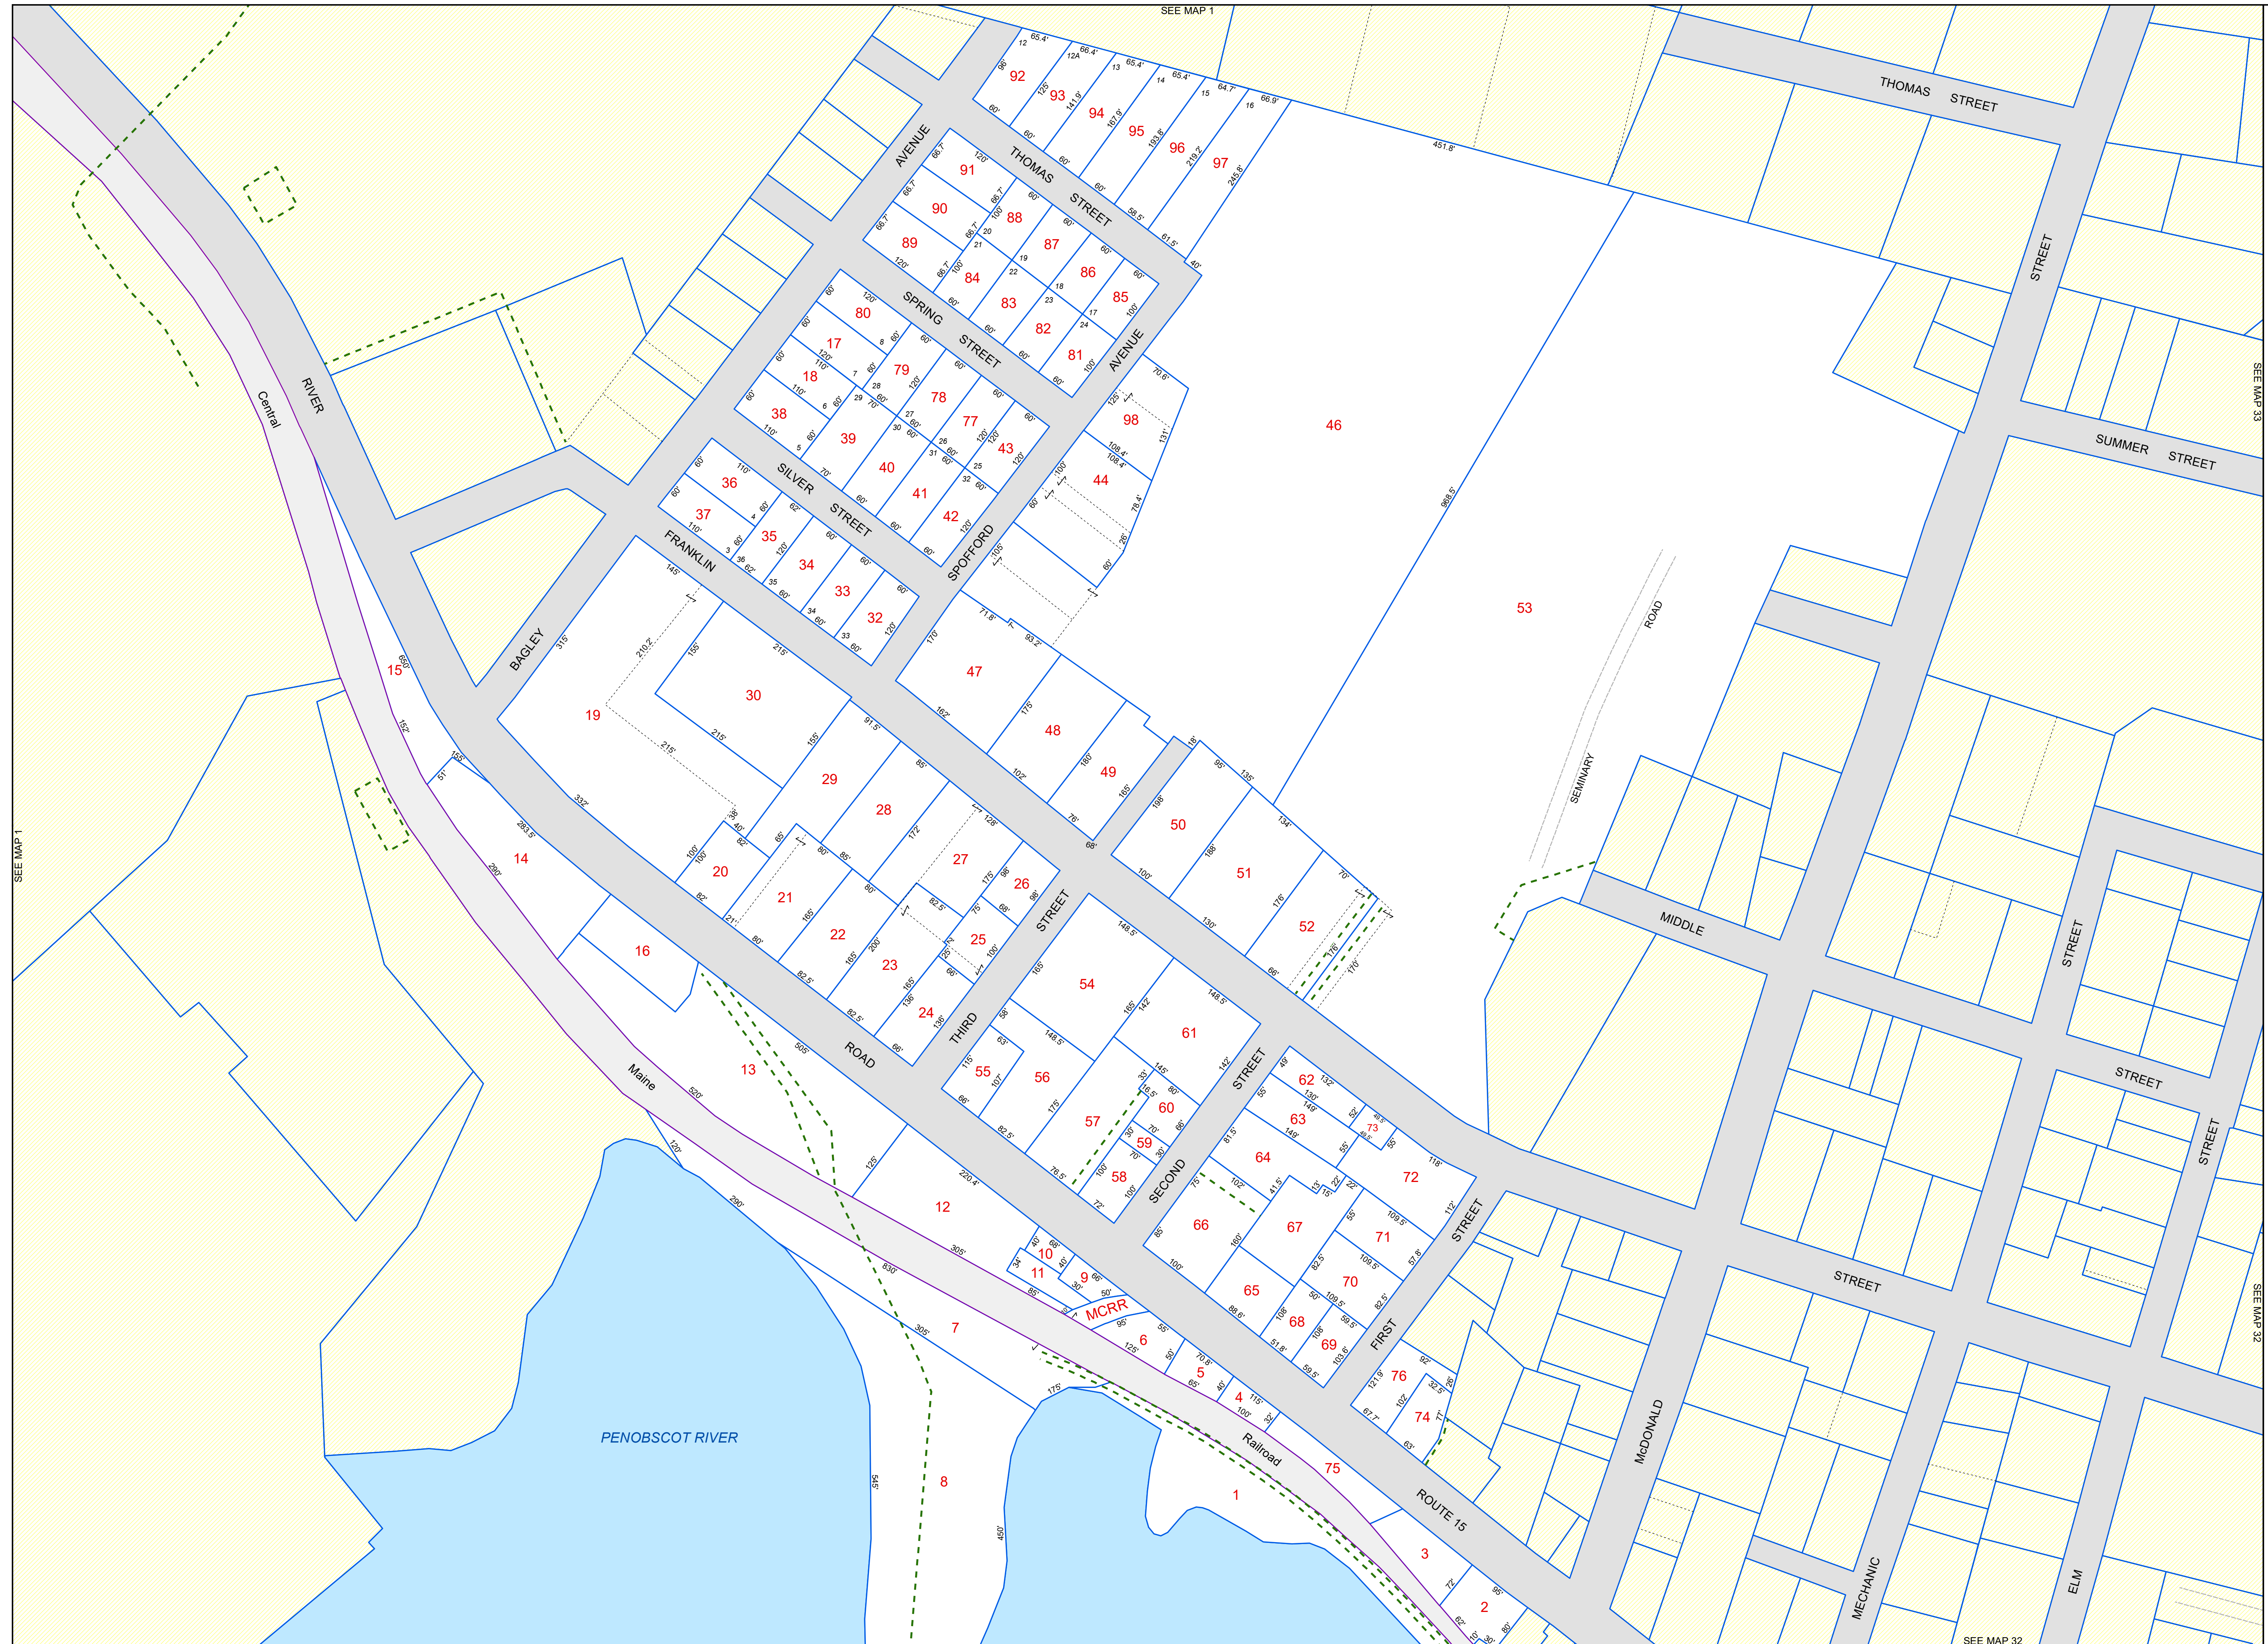

SEE MAP 1

SEE MAP 1

SEE MAP 33

SEE MAP 32

SEE MAP 32