


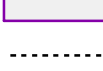

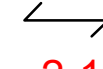
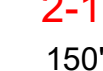











**LEGEND**

-  PROPERTY LINE
-  PUBLIC RIGHT-OF-WAY
-  PRIVATE RIGHT-OF-WAY
-  RAILROAD RIGHT-OF-WAY
-  HISTORIC/SUBDIVISION LINE
-  EASEMENT
-  PARCEL HOOK
-  2-1 PARCEL ID NUMBER
-  150' SURVEY DIMENSION (FEET)
-  7 SURVEY LOT NUMBER
-  HYDROLOGY
-  WETLANDS

The information on this map is for assessment purposes only, is not a legal survey, and is not intended to be used for conveyance.

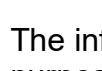
SCALE: 1 in = 200 ft

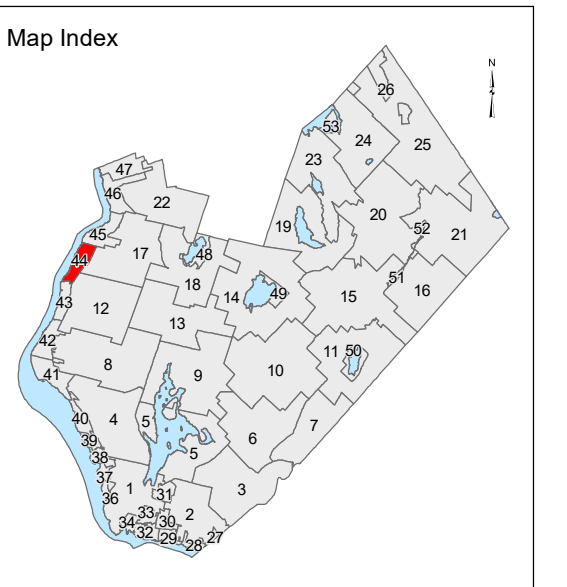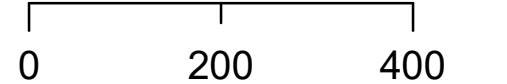

Original map created by J. W. Sewall Company and revisions made by Town of Buckport. Map updated by LatLong Logic, LLC. (February, 2021)

Print Date: 2/24/2021

Buckport Assessor's Office  
50 Main Street  
Buckport, Maine 04416  
(207) 469-7368

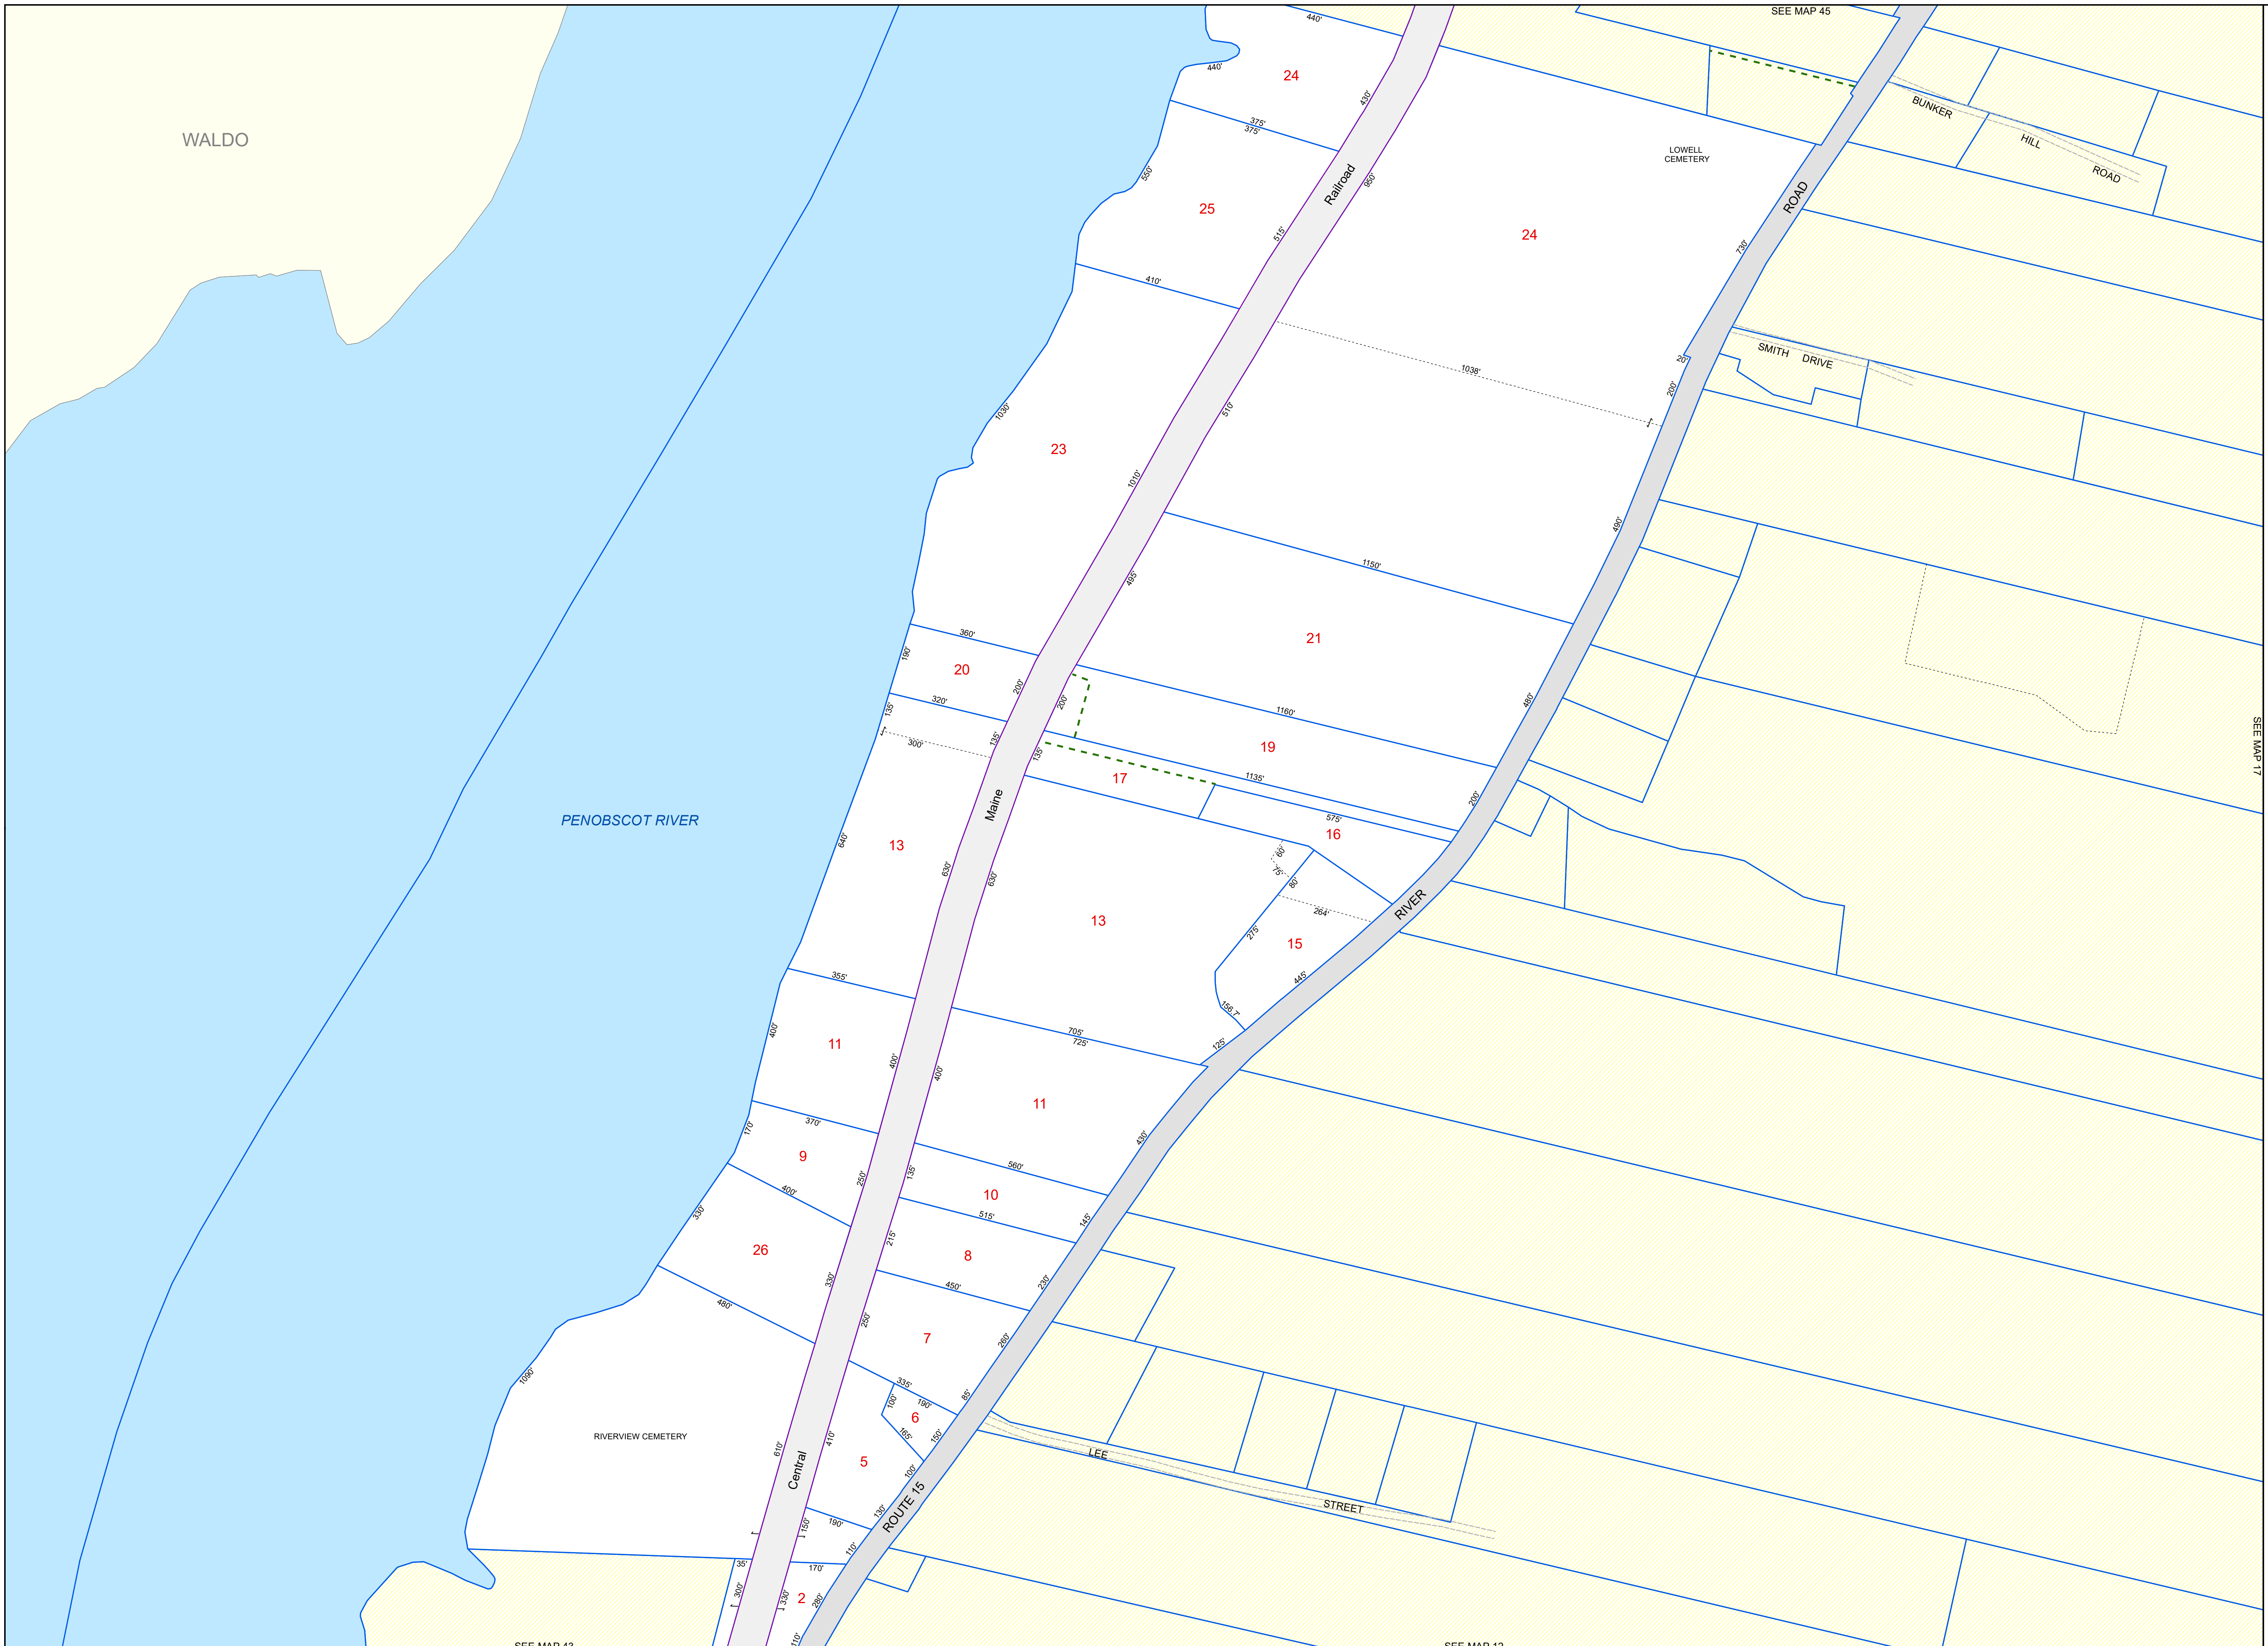

WALDO

PENOBSCOT RIVER

SEE MAP 43

SEE MAP 12

SEE MAP 45

LOWELL CEMETERY

RIVERVIEW CEMETERY

LEE STREET

BUNKER HILL ROAD

SMITH DRIVE

Railroad

Central

ROUTE 15

RIVER

Maine