



SEE MAP 14

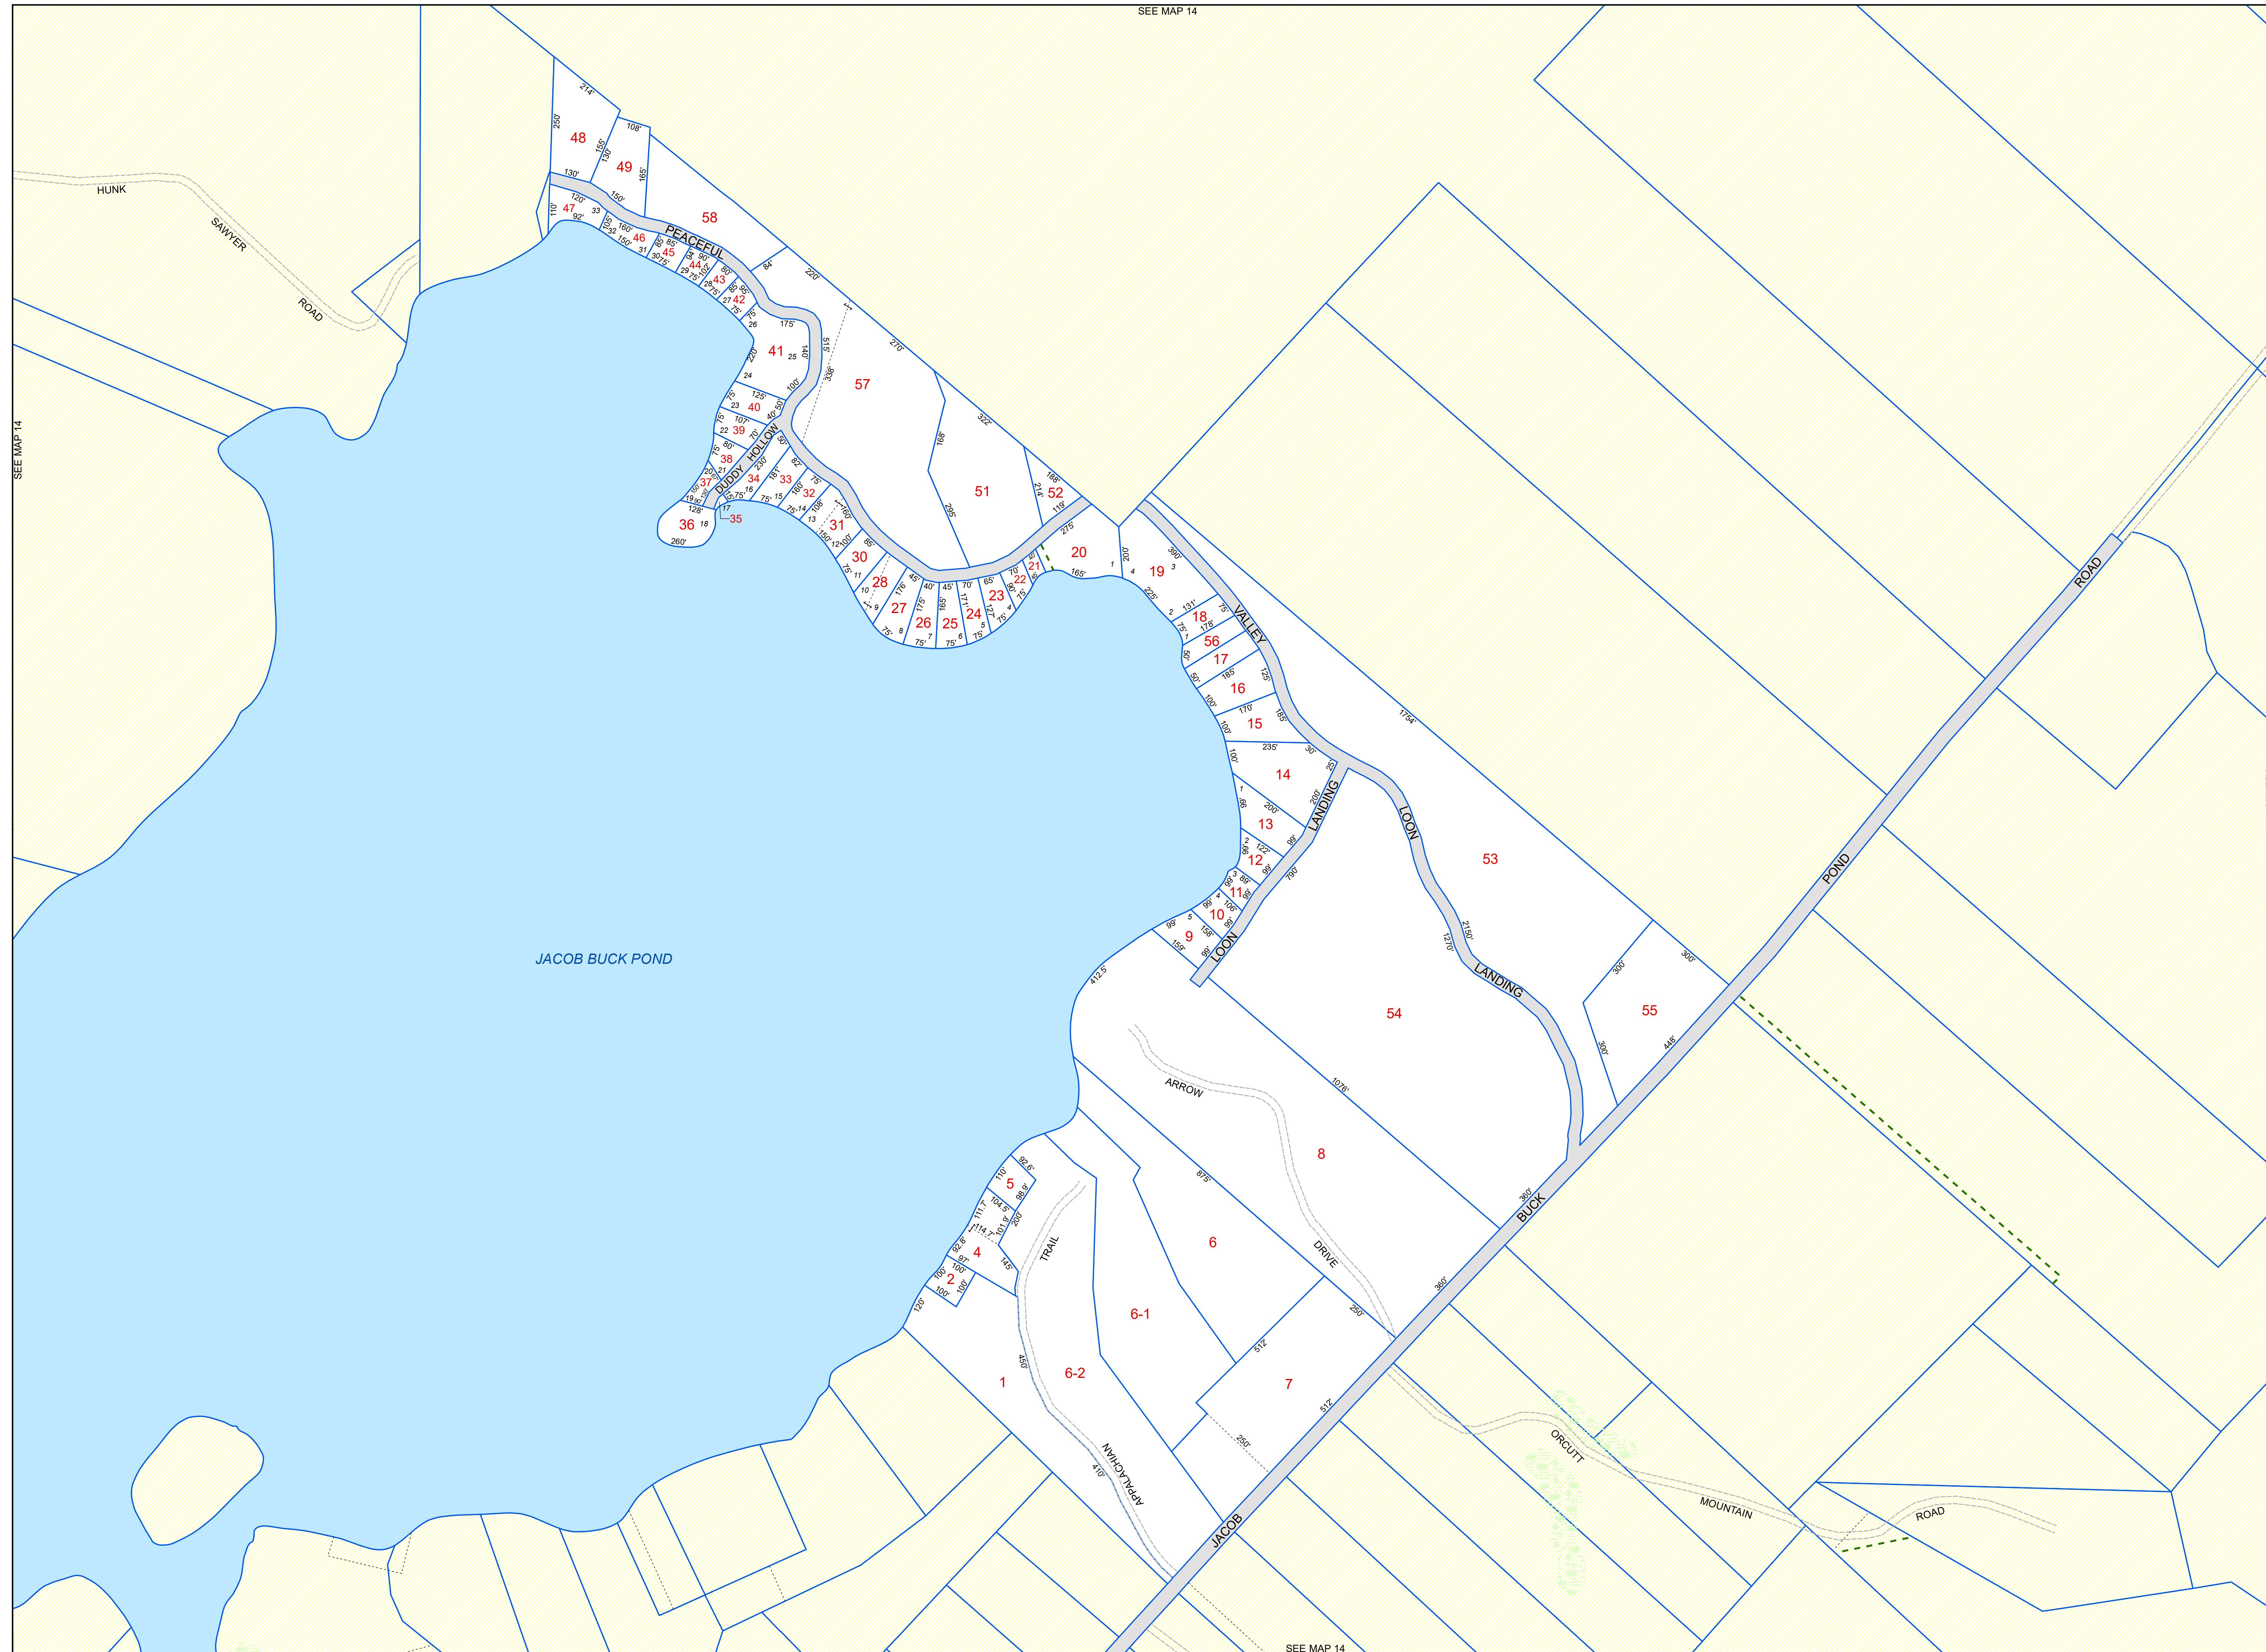

SEE MAP 14

PROPERTY MAPS
**Tax Map
 49**



BUCKSPORT
 Hancock County, ME

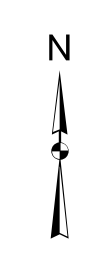

LEGEND

- PROPERTY LINE
- PUBLIC RIGHT-OF-WAY
- PRIVATE RIGHT-OF-WAY
- RAILROAD RIGHT-OF-WAY
- HISTORIC/SUBDIVISION LINE
- EASEMENT
- PARCEL HOOK
- 2-1 PARCEL ID NUMBER
- 150' SURVEY DIMENSION (FEET)
- 7 SURVEY LOT NUMBER
- HYDROLOGY
- WETLANDS

The information on this map is for assessment purposes only, is not a legal survey, and is not intended to be used for conveyance.

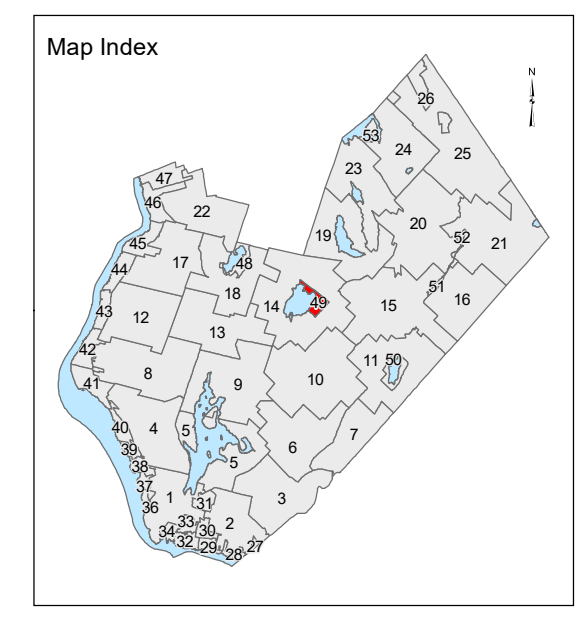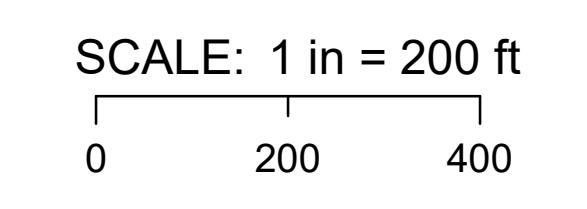

Original map created by J. W. Sewall Company and revisions made by Town of Buckport. Map updated by LatLong Logic, LLC. (February, 2021)

Print Date: 2/24/2021

Bucksport Assessor's Office
 50 Main Street
 Bucksport, Maine 04416
 (207) 469-7368

SEE MAP 14