


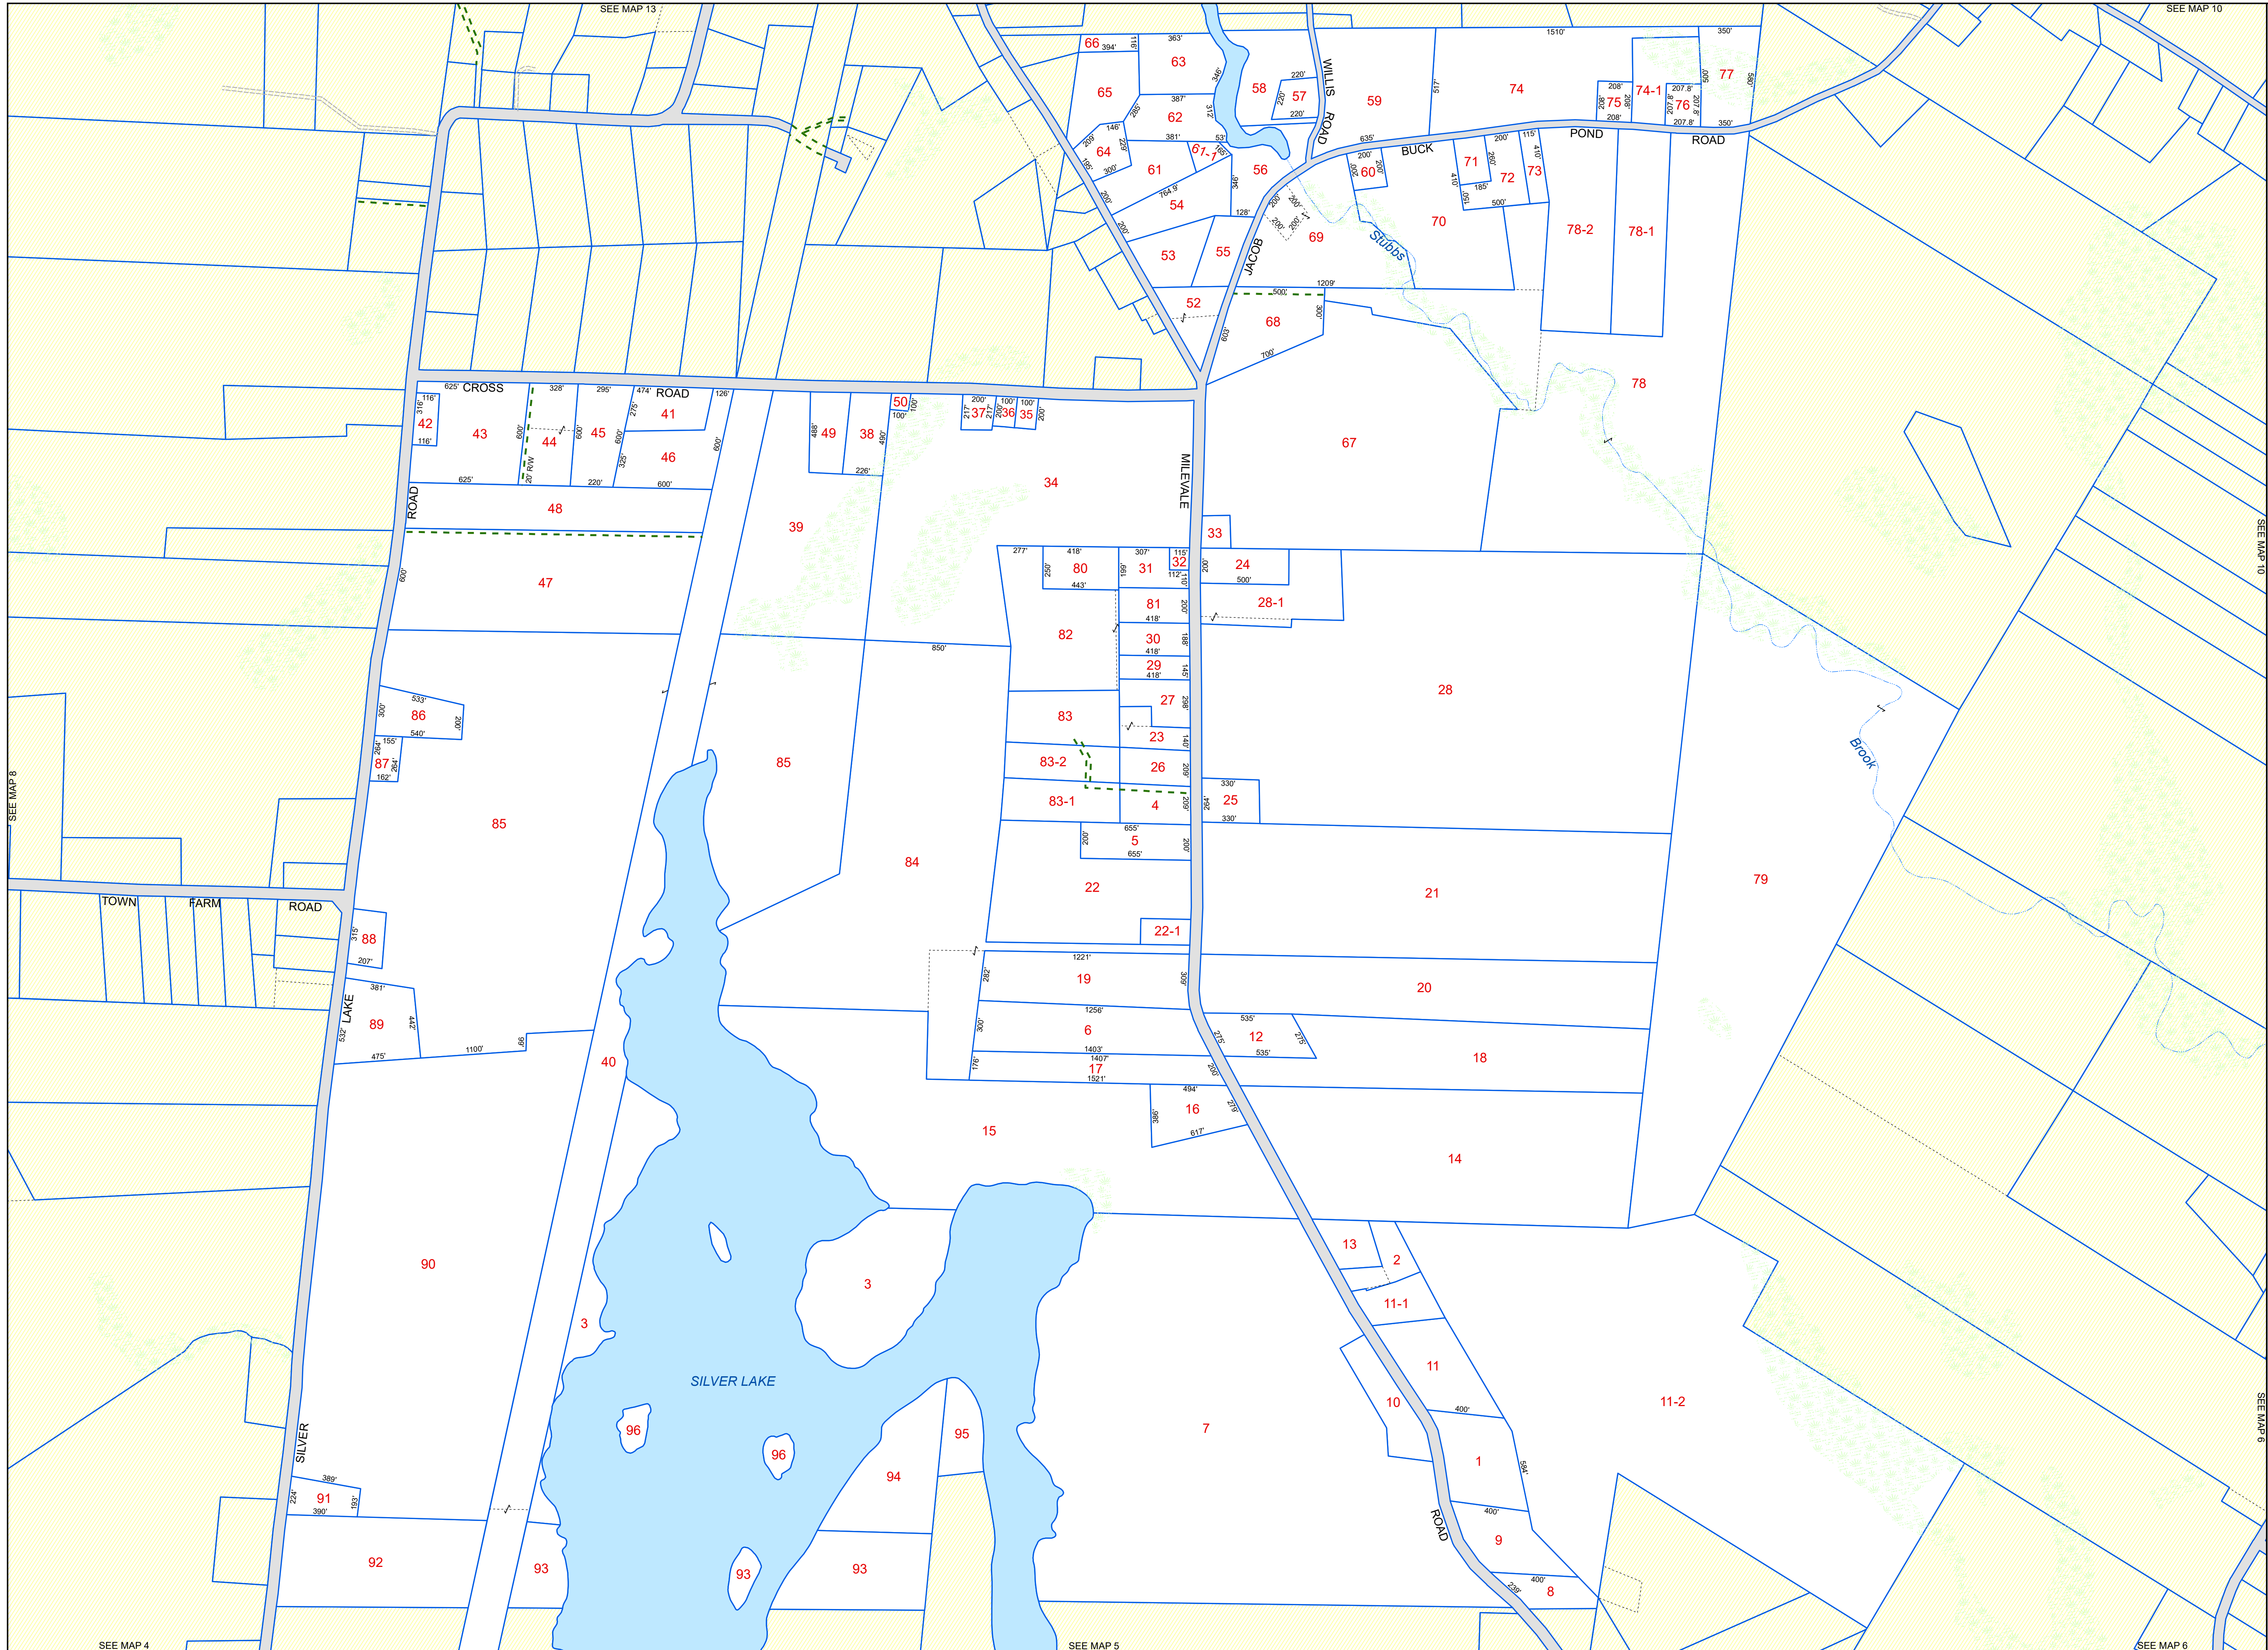

BUCKSPORT
Hancock County, ME




LEGEND

- PROPERTY LINE
- PUBLIC RIGHT-OF-WAY
- PRIVATE RIGHT-OF-WAY
- RAILROAD RIGHT-OF-WAY
- HISTORIC/SUBDIVISION LINE
- EASEMENT
- PARCEL HOOK
- PARCEL ID NUMBER
- SURVEY DIMENSION (FEET)
- SURVEY LOT NUMBER
- HYDROLOGY
- WETLANDS

The information on this map is for assessment purposes only, is not a legal survey, and is not intended to be used for conveyance.

SCALE: 1 in = 425 ft

0 425 850

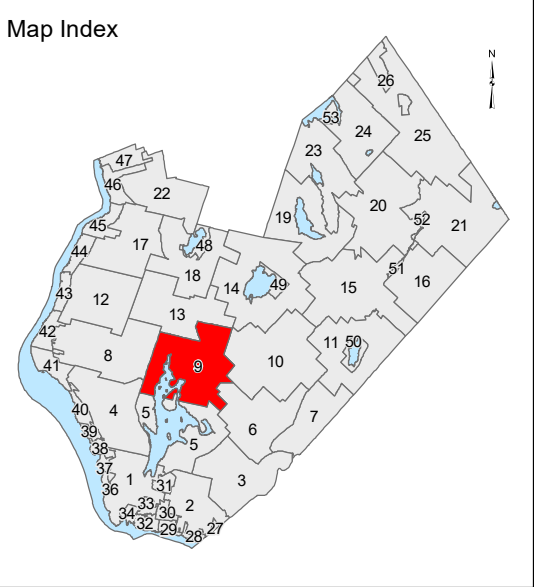

Original map created by J. W. Sewall Company
and revisions made by Town of Buckport.
Map updated by LatLong Logic, LLC.
(February, 2021)

Print Date: 2/24/2021

Bucksport Assessor's Office
50 Main Street
Bucksport, Maine 04416
(207) 469-7368